

PP

APPROVAL RECORD

Planning Permission

Dindigul district, Tamil Nadu

APPROVAL TYPE

Building Plan

ISSUING AUTHORITY

DTCP


The approval as the planning authority issued it, reproduced in full behind this page.

An approval speaks to what was sanctioned, not to what was built. Completion is a separate record.

BUILDING PLAN SHOWING THE PROPOSED CONSTRUCTION OF MANGO GODOWN BUILDING (GREEN CATEGORY) IN S.NO: 58/4B, MULAIYUR VILLAGE & PANCHAYAT, NATHAM TALUK, DINDIGUL DISTRICT

M/S.SURAHA HI TECH AGRO INDUSTRY PRIVATE LIMITED

All Dimensions Are In Meters
Scale : [1:100]

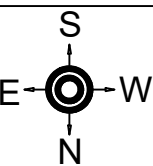

Online Application No : SWP/BPA/637406/2025
Scrutiny Reference No : GOYTFLWA Date : 29/08/2025

DESCRIPTION	FSI sq.m	NON - FSI sq.m	TOTAL sq.m
GROUND FLOOR AREA	777.85	----	777.85
TOTAL AREA	777.85	----	777.85

$$\text{FSI} = \frac{\text{Total FSI Area}}{\text{Total Site Area}} = \frac{777.85}{3300.00}$$
$$\text{FSI} = 0.24 < 2.00$$

TOTAL BUILDING HEIGHT : 6.58 M

SANITATION REQUIREMENTS :-

TOTAL NUMBER OF PERSONS 20

MALE LABOUR - 10 Nos FEMALE LABOUR - 10 Nos

DESCRIPTION	REQUIRED	PROVIDED
WATER CLOSET	MALE (1 PER 15 PERSONS)	1
	FEMALE (1 PER 12 PERSONS)	1
URINAL	(1 FOR 7-20 PERSONS)	1
DRINKINGWATER	(1 FOR 100 PERSONS)	1
ABLUTION TAP	(1 FOR EACH W.C)	3
WASHING TAPS WITH DRAINING ARRANGEMENT	(1 FOR EVERY 25 PERSONS)	1

JOINERIES	METER
RS -DOOR	5.80 X 5.80
D -DOOR	1.00 X 2.14
S.D -SLIDING.DOOR	1.00 X 2.14
W -WINDOW	1.00 X 1.22
V -VENTILATOR	0.60 X 0.60

SPECIFICATION :-

FOUNDATION	R.C.C COLUMN FOOTING 1:2:4 MIX OVER A BED OF C.C 1:5:10 MIX.
BASEMENT	R.C.C COLUMN FOOTING 1:2:4 MIX, BRICK WORK IN C:M 1:6 MIX.
SUPERSTRUCTURE	BRICK WORK IN C:M 1:6 MIX.
ROOFING	R.C.C ROOF SLAB 1:2:4 MIX, 0.13M THICKNESS
FLOORING	C.C FLOORING 1:5:10 MIX 0.33 THICK AND TOP FINISHED WITH C:M 1:3 MIX, 0.23 TK.
PLASTERING	CEMENT PLASTERING 1:5 MIX, 0.15 TK.
USE	GODOWN BUILDING.

REGISTERED ENGINEER

P. Anand
Er. P. ANBAZHAGAN, B.E., M.C.E., P.I.V.,
Chartered Engineer and Valuer,
DLPA-RE 01/2025 (GR-I) & RSE 04/2024 (GR-II),
16, VIVEKANANDA NAGAR, DINDIGUL.
CELL : 91501 69343

STRUCTURAL ENGINEER

S. Suresh
Er.S.SURENDAR, B.E., M.E. (Structural Engg)
62, Alagampatti, Balakrishna Nagar,
Dindigul - 624 005.
Mob : 63796 62087
REGISTERED STRUCTURAL ENGINEER
DINDIGUL LPA REG.No: SE01/2023(G-4)

CONSTRUCTION ENGINEER


J. Jayawilson
Er.J.JEYAWILSON, B.E., M.E.,
Registered Construction Engineer
DLPA Reg. No: CE 02/2025 (OTCP)
HI-TECH PROMOTERS, HANIN TOWERS
Annamalaiyar School Road,
Near Roundana, Nagul Nagar,
Dindigul - 624 003. Cell : 96779 12666

APPLICANT


For SURAKHA HI-TECH AGRO
INDUSTRY PRIVATE LIMITED

K. Kalpana


Director

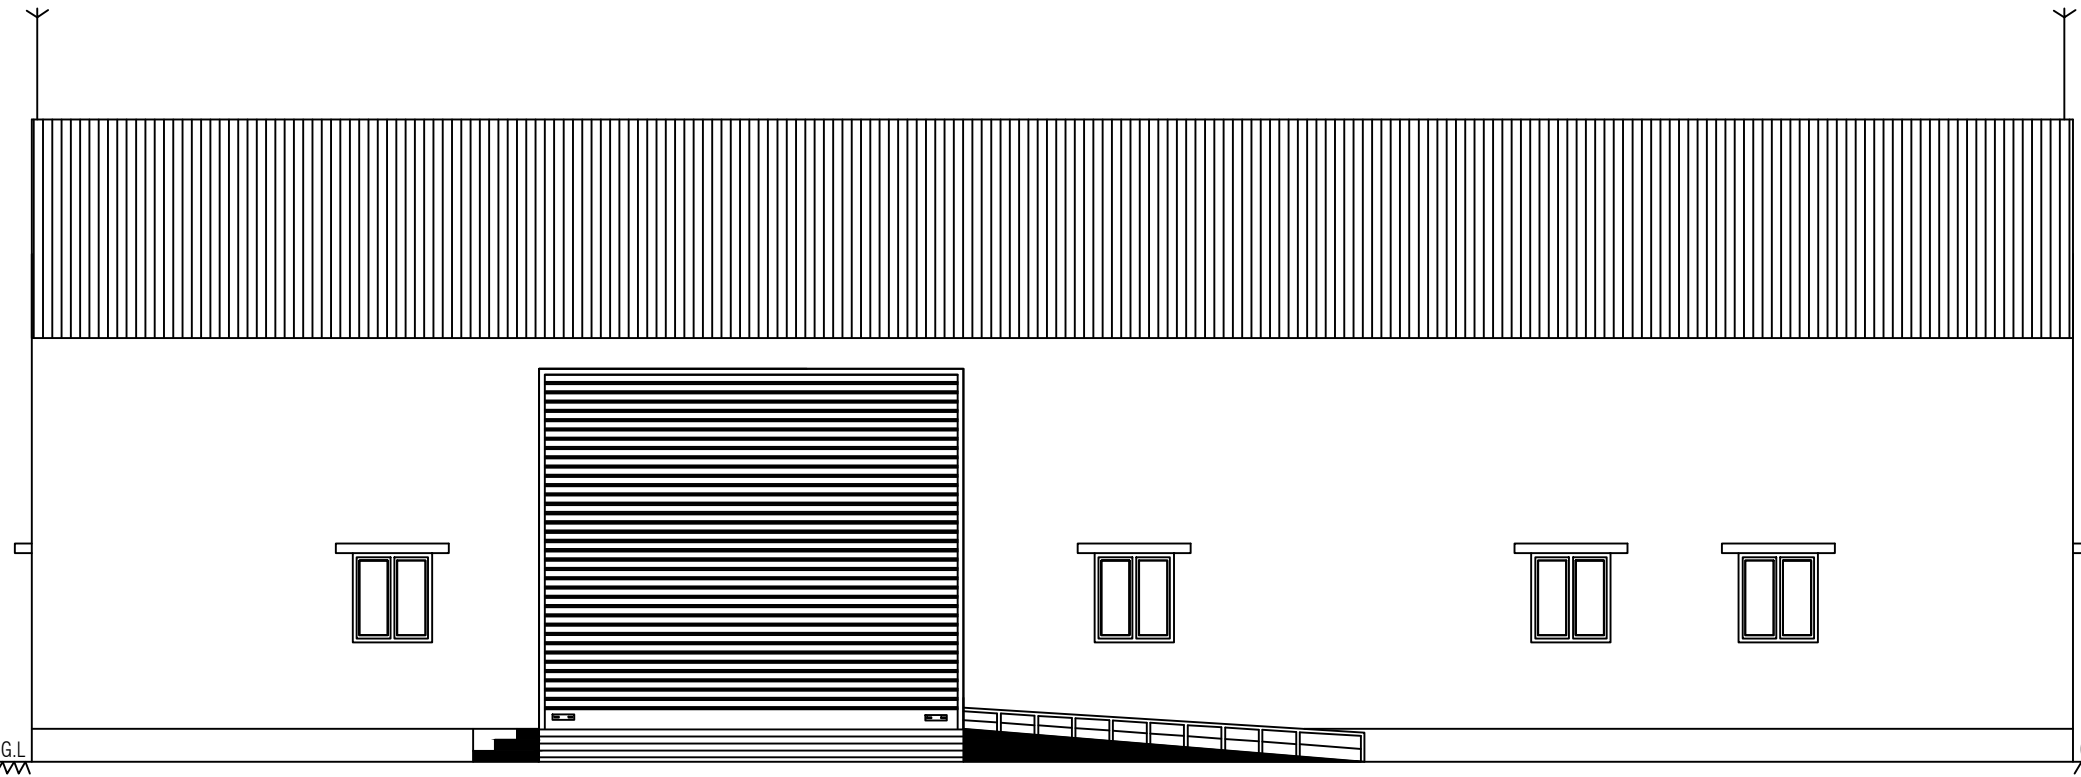


NORTH SIDE ELEVATION

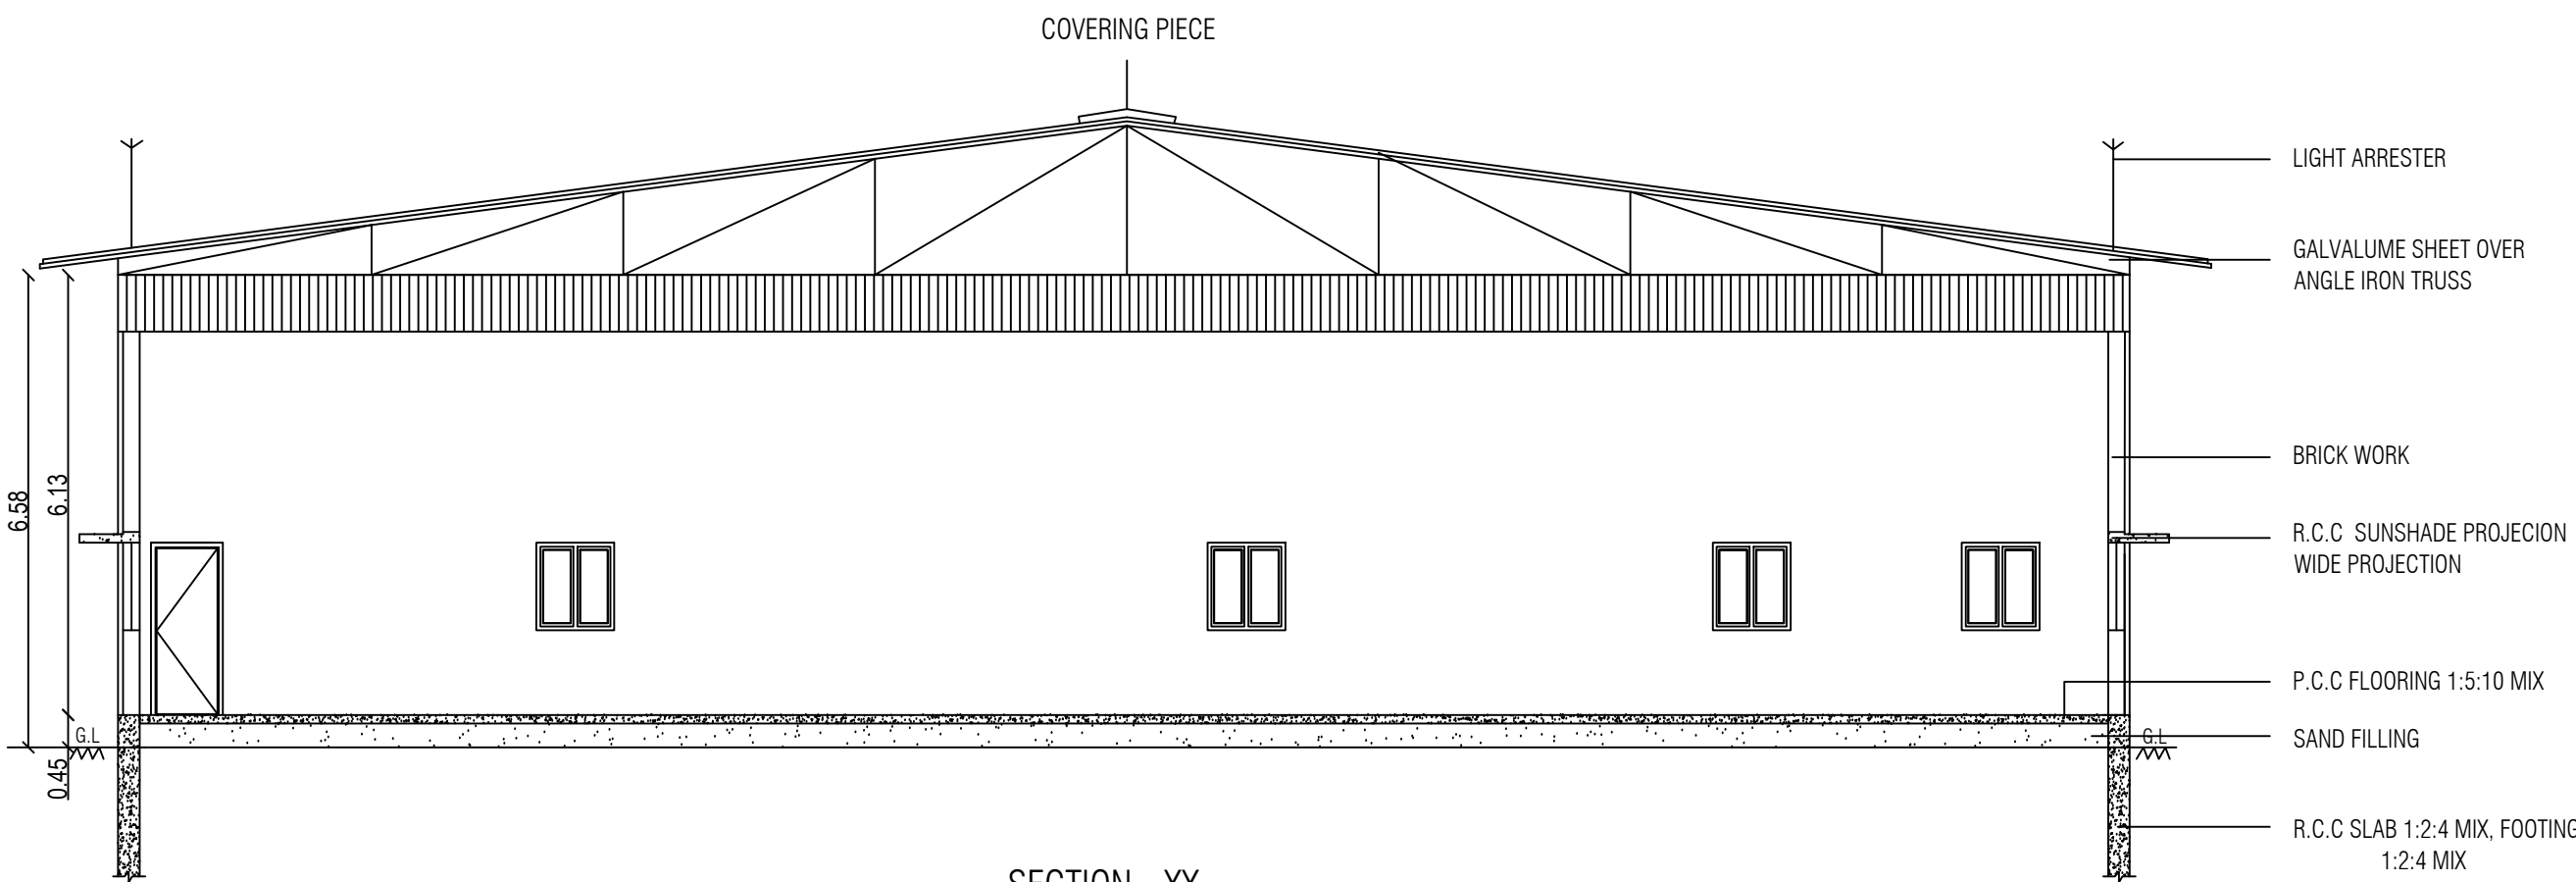


SECTION - XX

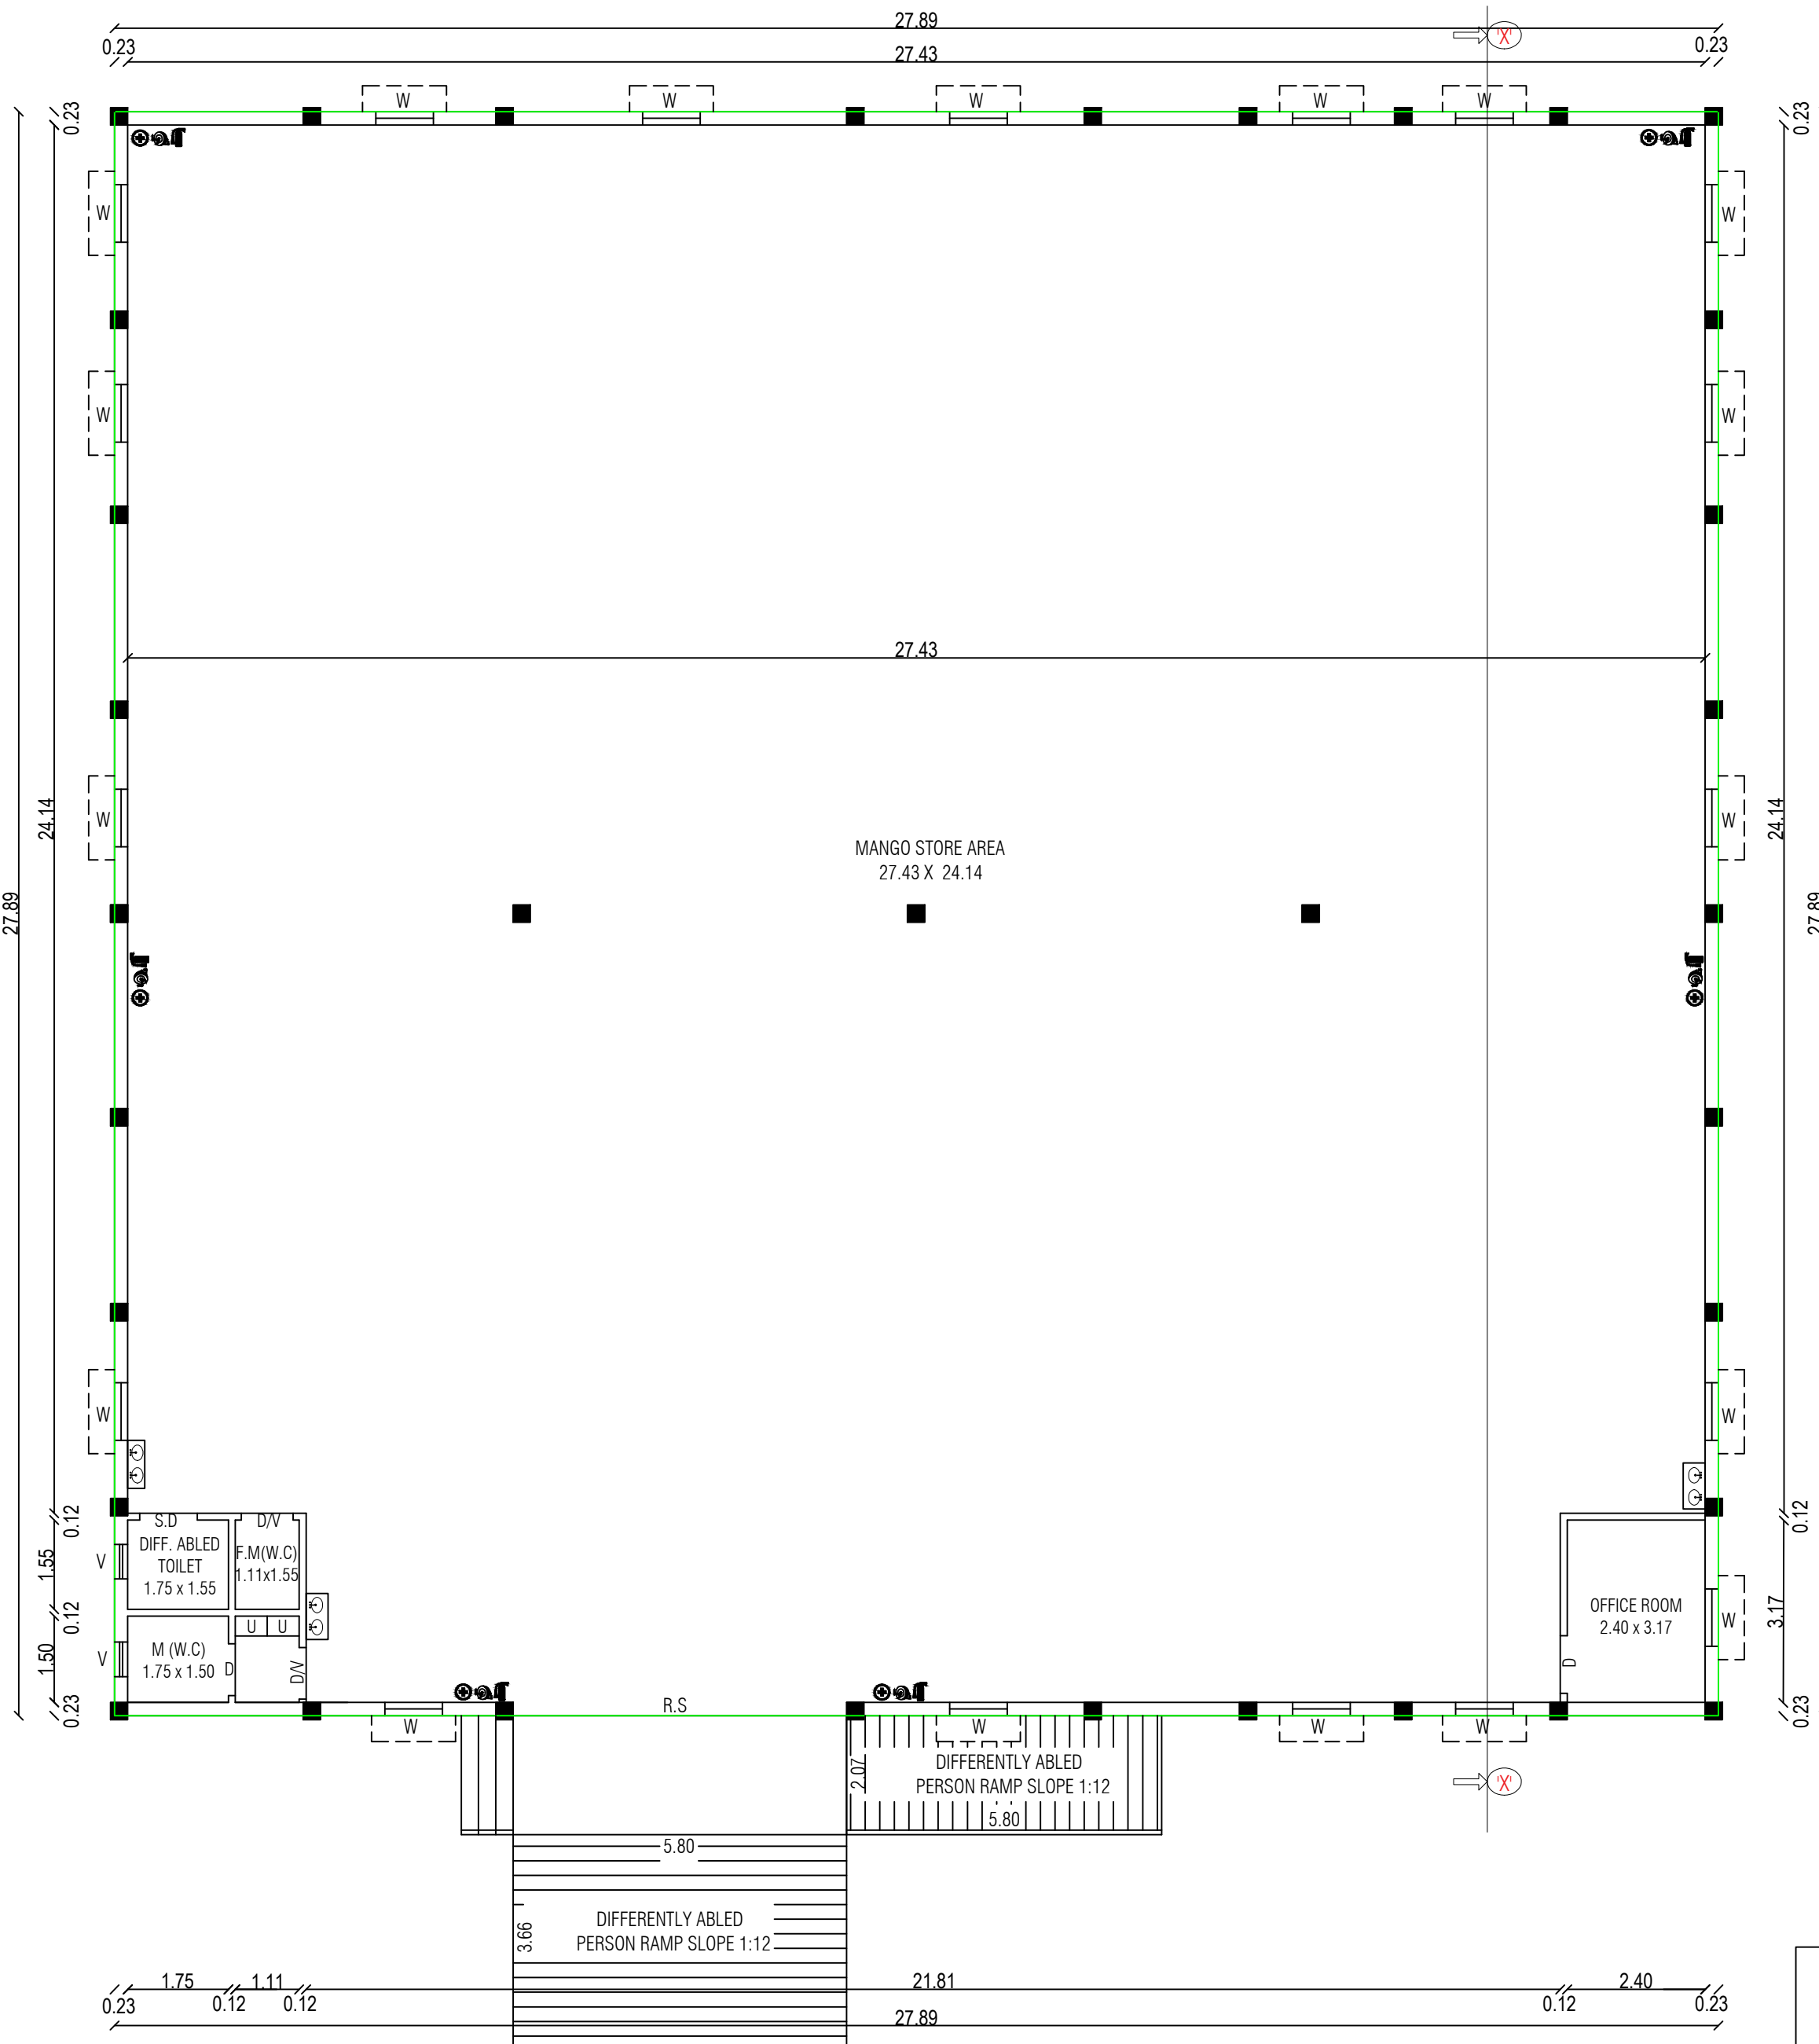

GROUND FLOOR PLAN

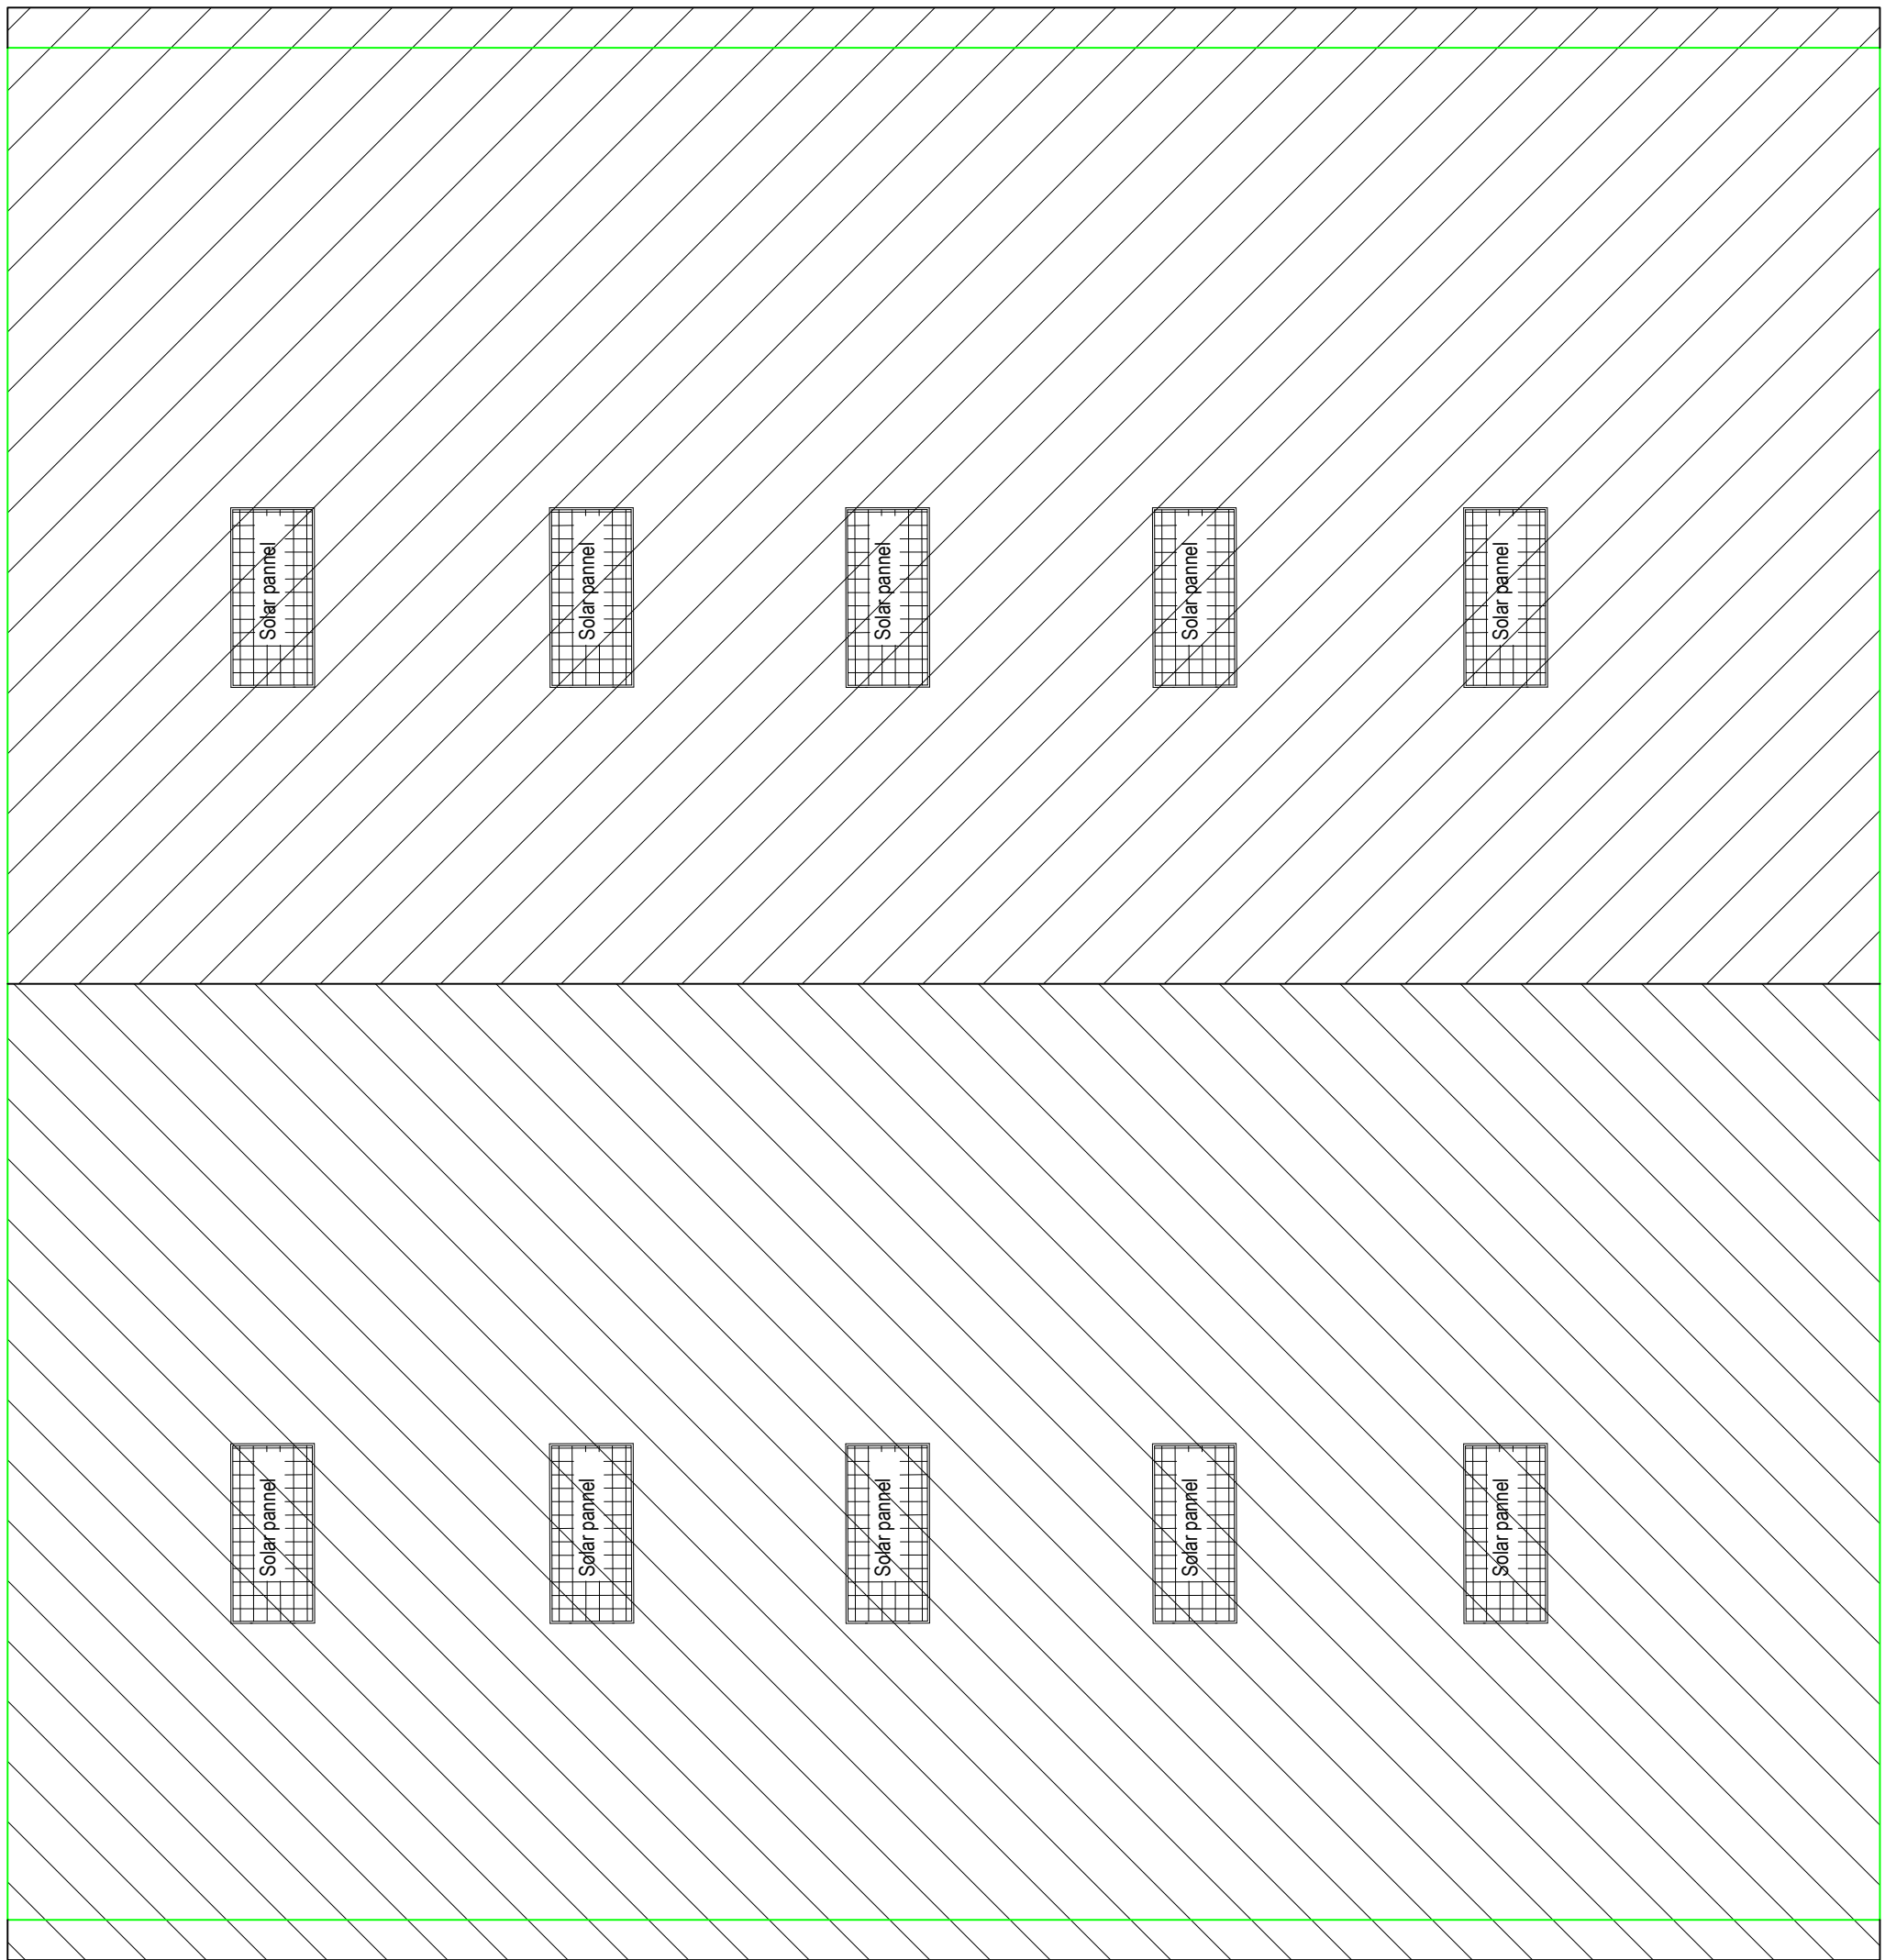

TERRACE FLOOR PLAN

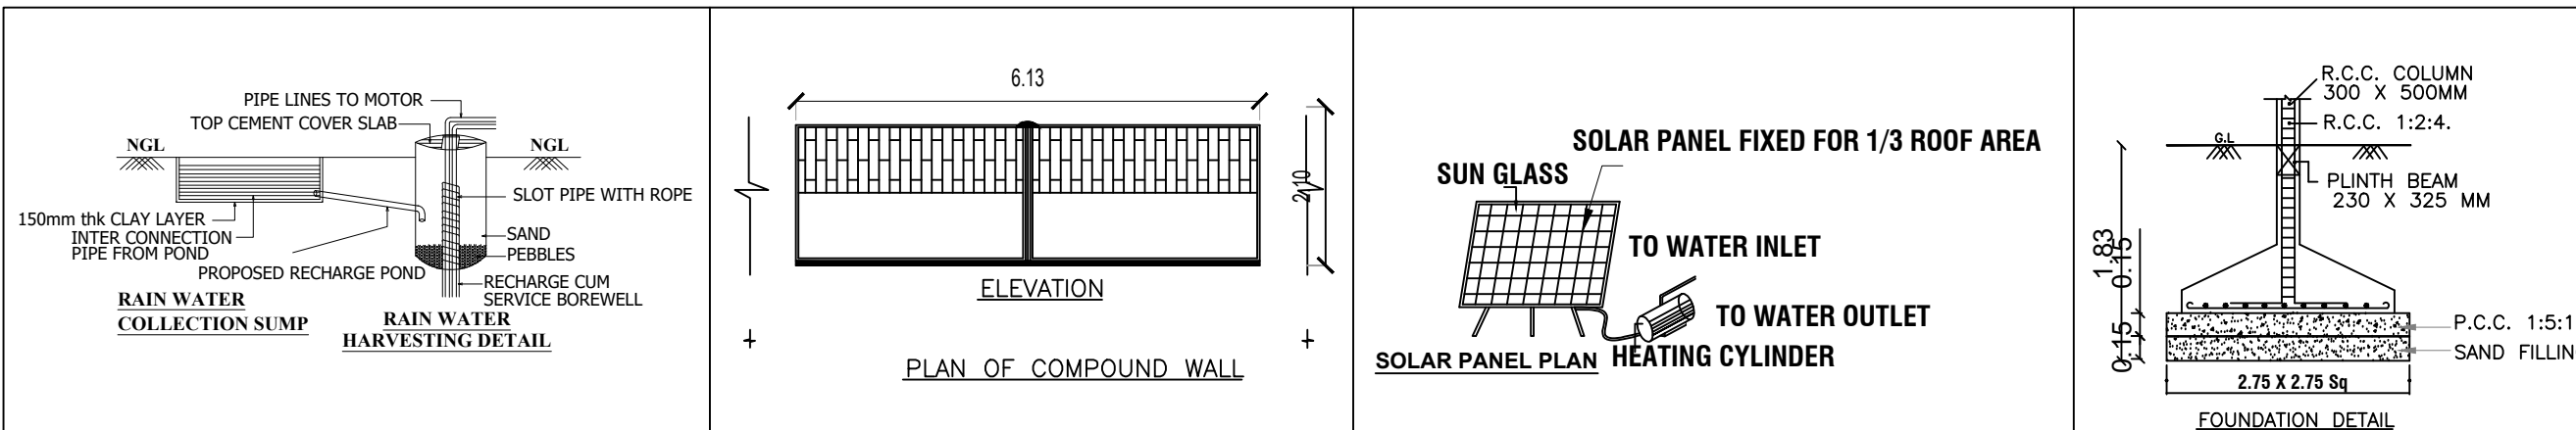

Eight ways to know a piece of land before you pay for it.

This report covers one part of the picture. These cover the rest, drawn from the same government records, for any property in Tamil Nadu.

LandLens One

Ask anything about a property and get an answer grounded in live government records, with the sources shown.

[/landlens/one](#)



Verify My Land

Every record check run on one property and returned as a single report.

[/landlens/verify-my-land](#)



Legal Opinion

An advocate's written opinion on the title, built on the records we pull for it.

[/landlens](#)



One Map

Every layer on one map: the parcel, its boundary, zoning, water bodies and what sits around it.

[/landlens/one/map](#)



PriceMap

What land actually changed hands for around this plot, taken from the registered deeds.

[/landlens/pricemap](#)



Build Scope

What you are allowed to build here: floor space, height, coverage and setbacks.

[/landlens/build-scope](#)



Property Tracker

Watch a property and hear about it when something new is registered against it.

[/landlens/property-tracker](#)



Deal Room

Run the transaction in one place: documents, stamping, signatures and the parties.

[/landlens/deal-room](#)



Twenty-four checks you can run yourself, at no cost.

Records and verification

The registers themselves, read for you.

Encumbrance Certificate

Patta and Chitta

Field Measurement Sketch

EC Analyzer

Bank charge check

Court case search

Seller background check

Approval check by survey

Value and duty

What it is worth and what it costs to register.

Guideline value by street

Guideline value by survey

Stamp duty and registration fees

Capital gains

Floor space index

Area unit converter

Zoning and land use

What the plan says can happen on this land.

Land use zone finder

CMDA land use check

Coastal regulation zone

Master plan check

Water bodies finder

Airport height clearance

Registers and directories

Who holds it, and which office keeps the record.

Find your registering office

Temple property check

Waqf property check

RERA register



Every free tool
/tools



Services we run
for you
/services



The LandLens
suite
/landlens/one



Every claim in this document traces back to a government record.

Legal opinions, due diligence and title verification

Building plan, layout and sub-division approvals

Completion and occupancy certificates, regularisation

Escrow, negotiation and NRI property management

Land survey, soil testing, architecture and construction

Verified RealEstate
3/350/2 Mettukuppam,
OMR Thoraipakkam,
Chennai 600 097, India
hello@verified.realestate
+91 9996 12 9996

Prepared from the registers named on the page each finding sits on. Where a register could not be read, this document says so in its place rather than leaving the gap to be read as a clean result.

