

PP

APPROVAL RECORD

Planning Permission

Dindigul district, Tamil Nadu

APPROVAL TYPE
Building Plan

ISSUING AUTHORITY
Rural Panchayat


The approval as the planning authority issued it, reproduced in full behind this page.

An approval speaks to what was sanctioned, not to what was built. Completion is a separate record.




PLAN SHOWING THE PROPOSED CONSTRUCTION OF A RESIDENTIAL BUILDING IN S.NO.91/19 AT ,
CHINNALUPPAI VILLAGE PANCHAYAT, GUJILIAMPARAI TALUK ,DINDIGUL DISTRICT.

APPLICANT : Mrs.GEETHA W/O MR.BABU

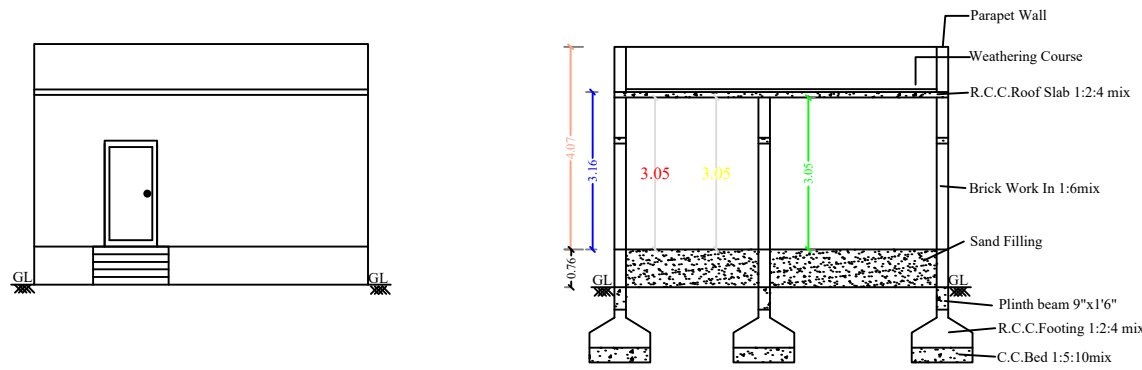


ELEVATION

SECTION ON - AA

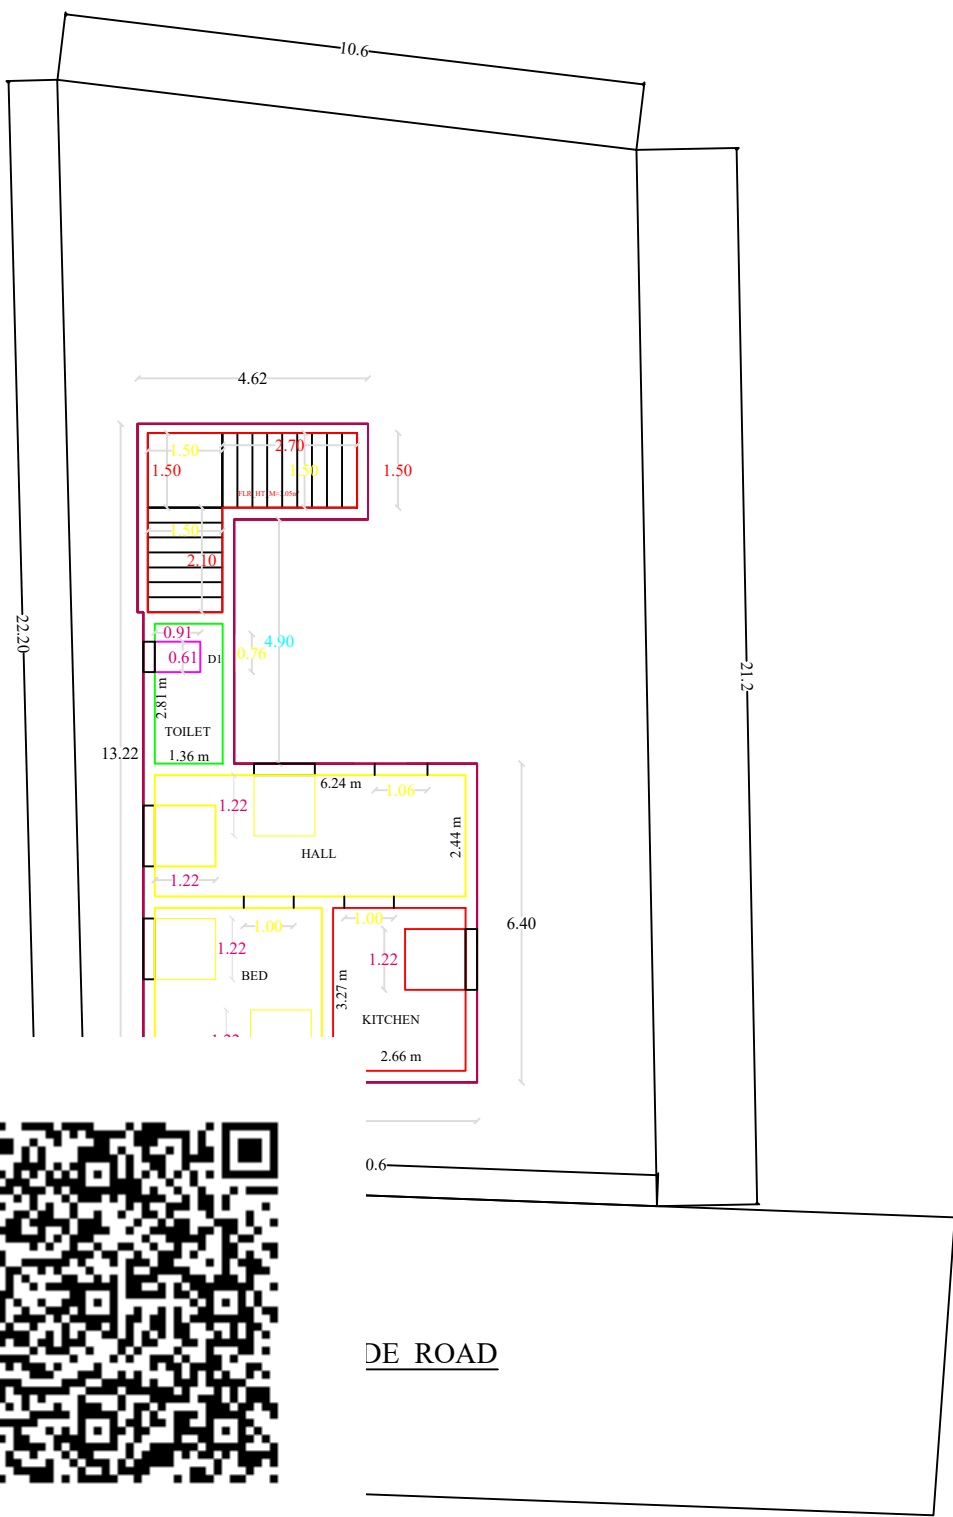


Site Cum Ground Floor Plan

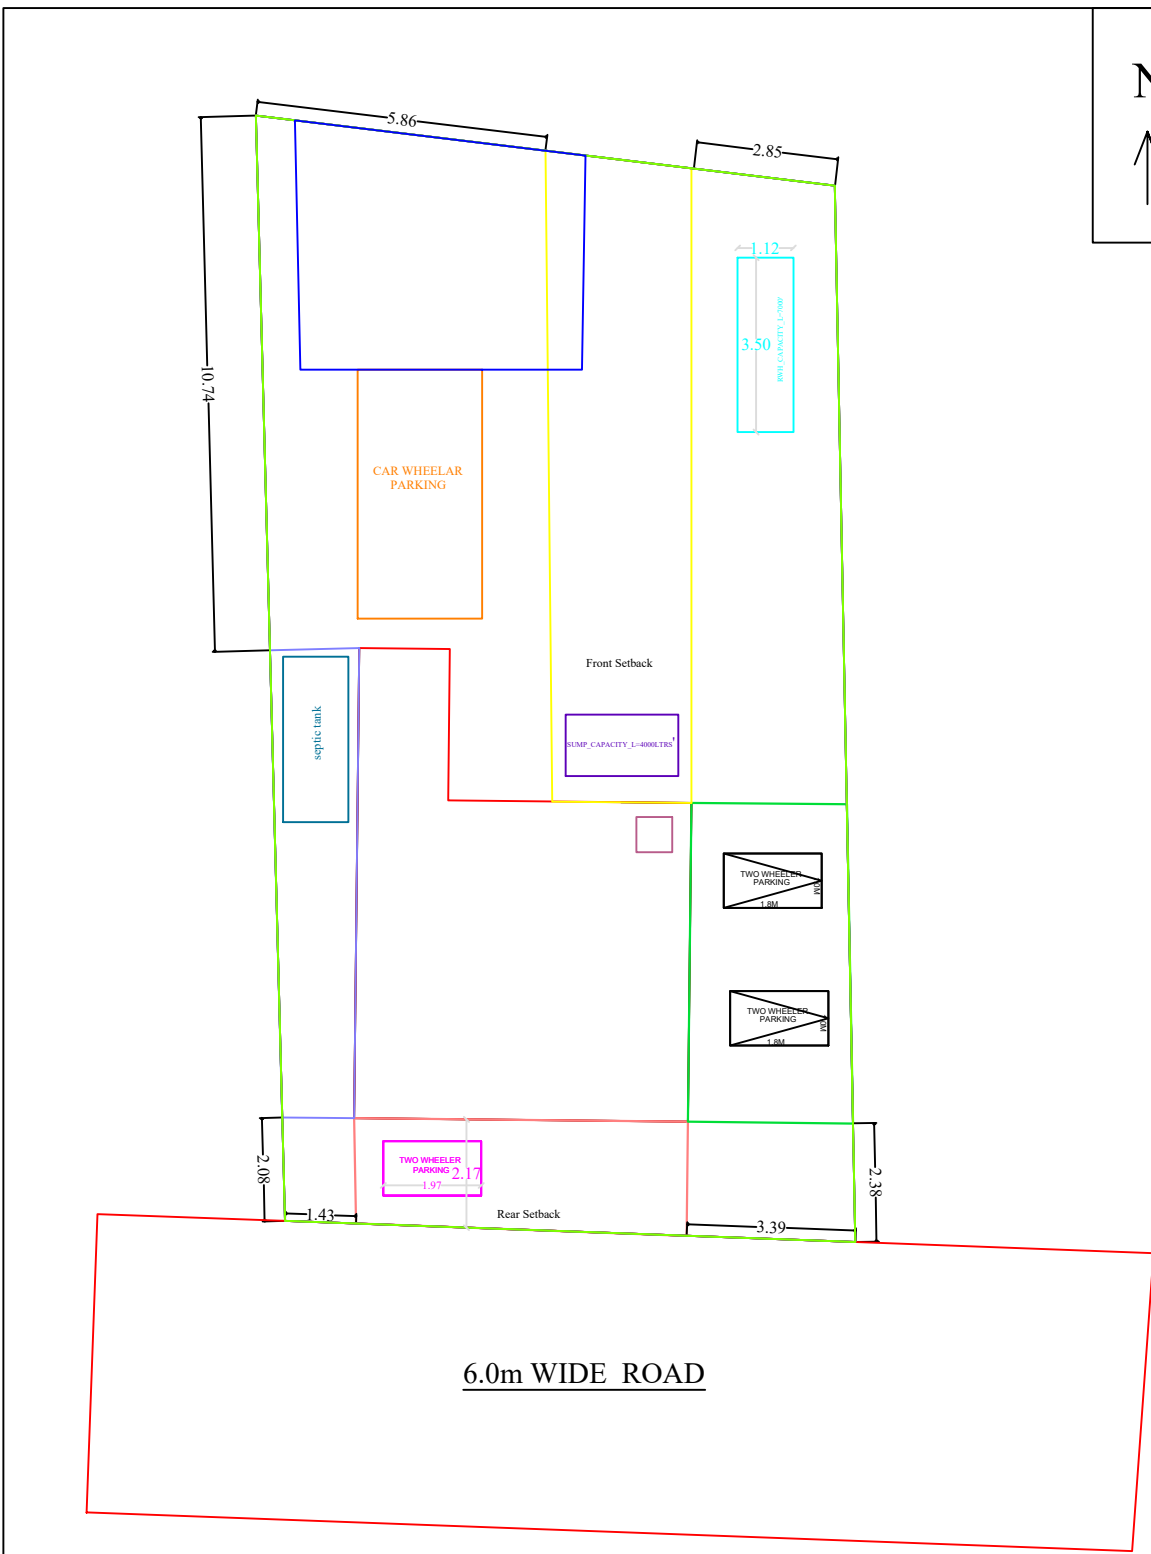


SITE PLAN

KEY PLAN


NOT TO SCALE.

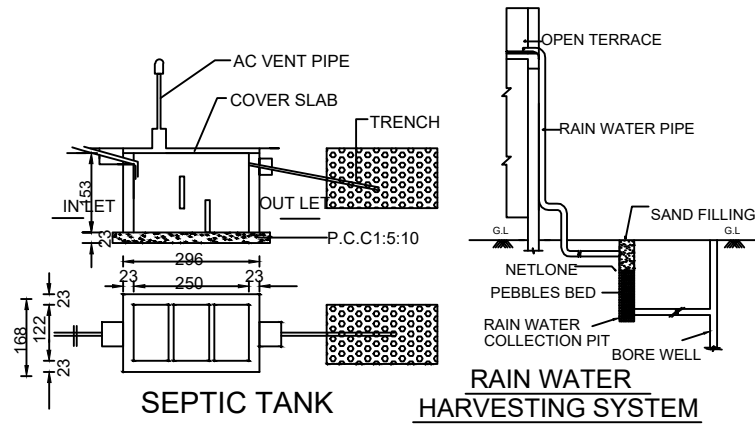


RAIN WATER HARVESTING SYSTEM

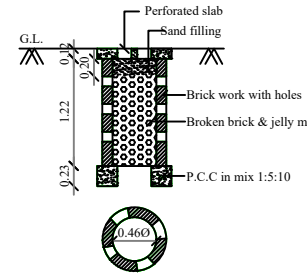


PERCOLATION PIT FOR 30 Sq. m.
(Scale:- 1:50)

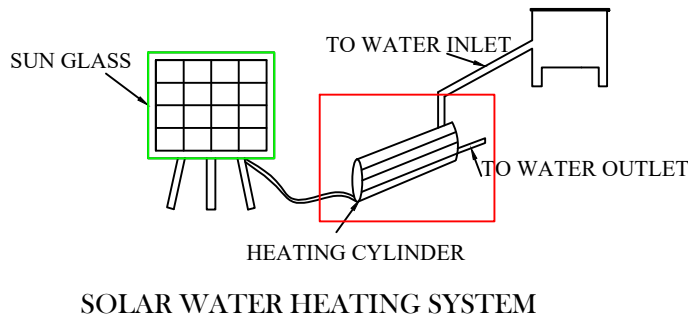

SOLAR WATER HEATING SYSTEM

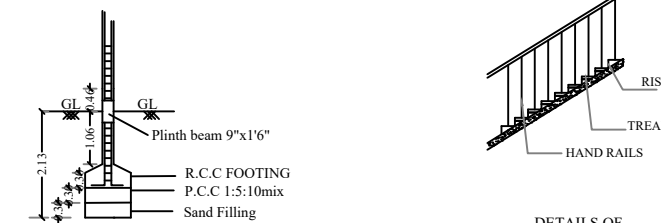

FOUNDATION DETAILS

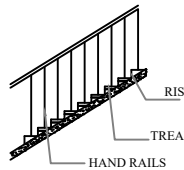

DETAILS OF STAIRCASE (n.t.s.)

SCALE = 1" = 8'-0" (1:100)		All Dimensions Are In Meters	
SCHEDULE OF JOINERIES		SQ.M	
DESCRIPTION	SIZE IN FEET	SIZE IN M	
Main Door - MD	3'6" x 7'0"	1.06 x 2.13	
Door - D1	3'3" x 7'0"	1.00 x 2.13	
Door - D2	2'6" x 7'0"	0.76 x 2.13	
Window - W	4'0" x 4'0"	1.22 x 1.22	
Kitchen Window - KW	4'0" x 3'3"	1.22 x 1.00	
Ventilator - V	2'0" x 3'0"	0.61 x 0.90	
Ventilator - V1	3'0" x 3'0"	0.90 x 0.90	
AREA OF THE PROPOSED CONSTRUCTION DETAILS			
DESCRIPTION	SQ.M	SQ.FT	
Area of the Site (as per Document)	250.00	2691.00	
Area of the Site (as per Patta)	250.00	2691.00	
Area of the Site (as per Site)	250.00	2691.00	
Super Imposed Plot Area	250.00	2691.00	
Pro. Ground Floor	60.90	655.52	
Pro. First Floor	-	-	
Pro. Second Floor	-	-	
Total Area	60.90	655.52	
Open Space	189.10	2035.48	

FSJ BUILT UP AREA / PLOT AREA	0.25
PLOT COVERAGE	25.12%
SPECIFICATION	
FOUNDATION	RCC COLUMN & FOOTING IN CM 1:6 OVER A BED OF C.C 1:5:10MIX
BASEMENT	R.C.C FOOTING 1:2:4
SUPER STRUCTURE	BRICK WORK IN C.M 1:6MIX
ROOFING	R.C.C ROOF SLAB 1:2:4MIX. 4.5" TK.
FLOORING	C.C FLOORING 1:5:10MIX, AND TOP FINISHING WITH TILES FLOORING.
PLASTERING	CEMENT PLASTERING IN C.M 1:5MIX.
USAGE	RESIDENTIAL BUILDING.

PARKING	REQUIRED	PROVIDED
CAR SPACE	1	1
TWO WHEELER SPACE	2	2

COLOUR INDEX	
SITE BOUNDARY	
PRO G.F BUILDING	
PRO F.F BUILDING	
PRO SECOND FLOOR BUILDING	
RAINWATER STORAGE	
ROAD	

APPLICANT SIGN.

B. Geetha

.OFFICE USE.

.REGISTERED ENGINEER.

Er. M. EZHIL KARTHIKEYAN, R.E (Civl).
Registration Engineers Grade-III,
Dindigul City Municipal Corporation
Registration No: 078/L.S./2024/00014
S.M.CONSTRUCTION
No:1, 13th Cross Street, Thiruvalluvar Salai,
Near I.B.B.Bank, DINDIGUL - 624 001.
Mobile No 79040 04765.

Eight ways to know a piece of land before you pay for it.

This report covers one part of the picture. These cover the rest, drawn from the same government records, for any property in Tamil Nadu.

LandLens One

Ask anything about a property and get an answer grounded in live government records, with the sources shown.

[/landlens/one](#)



Verify My Land

Every record check run on one property and returned as a single report.

[/landlens/verify-my-land](#)



Legal Opinion

An advocate's written opinion on the title, built on the records we pull for it.

[/landlens](#)



One Map

Every layer on one map: the parcel, its boundary, zoning, water bodies and what sits around it.

[/landlens/one/map](#)



PriceMap

What land actually changed hands for around this plot, taken from the registered deeds.

[/landlens/pricemap](#)



Build Scope

What you are allowed to build here: floor space, height, coverage and setbacks.

[/landlens/build-scope](#)



Property Tracker

Watch a property and hear about it when something new is registered against it.

[/landlens/property-tracker](#)



Deal Room

Run the transaction in one place: documents, stamping, signatures and the parties.

[/landlens/deal-room](#)



Twenty-four checks you can run yourself, at no cost.

Records and verification

The registers themselves, read for you.

Encumbrance Certificate

Patta and Chitta

Field Measurement Sketch

EC Analyzer

Bank charge check

Court case search

Seller background check

Approval check by survey

Value and duty

What it is worth and what it costs to register.

Guideline value by street

Guideline value by survey

Stamp duty and registration fees

Capital gains

Floor space index

Area unit converter

Zoning and land use

What the plan says can happen on this land.

Land use zone finder

CMDA land use check

Coastal regulation zone

Master plan check

Water bodies finder

Airport height clearance

Registers and directories

Who holds it, and which office keeps the record.

Find your registering office

Temple property check

Waqf property check

RERA register



Every free tool
/tools



Services we run
for you
/services



The LandLens
suite
/landlens/one



Every claim in this document traces back to a government record.

Legal opinions, due diligence and title verification

Building plan, layout and sub-division approvals

Completion and occupancy certificates, regularisation

Escrow, negotiation and NRI property management

Land survey, soil testing, architecture and construction

Verified RealEstate
3/350/2 Mettukuppam,
OMR Thoraipakkam,
Chennai 600 097, India
hello@verified.realestate
+91 9996 12 9996

Prepared from the registers named on the page each finding sits on. Where a register could not be read, this document says so in its place rather than leaving the gap to be read as a clean result.

