

PP

APPROVAL RECORD

Planning Permission

Dindigul district, Tamil Nadu

APPROVAL TYPE

Layout Approval


ISSUING AUTHORITY

DTCP

The approval as the planning authority issued it, reproduced in full behind this page.

An approval speaks to what was sanctioned, not to what was built. Completion is a separate record.



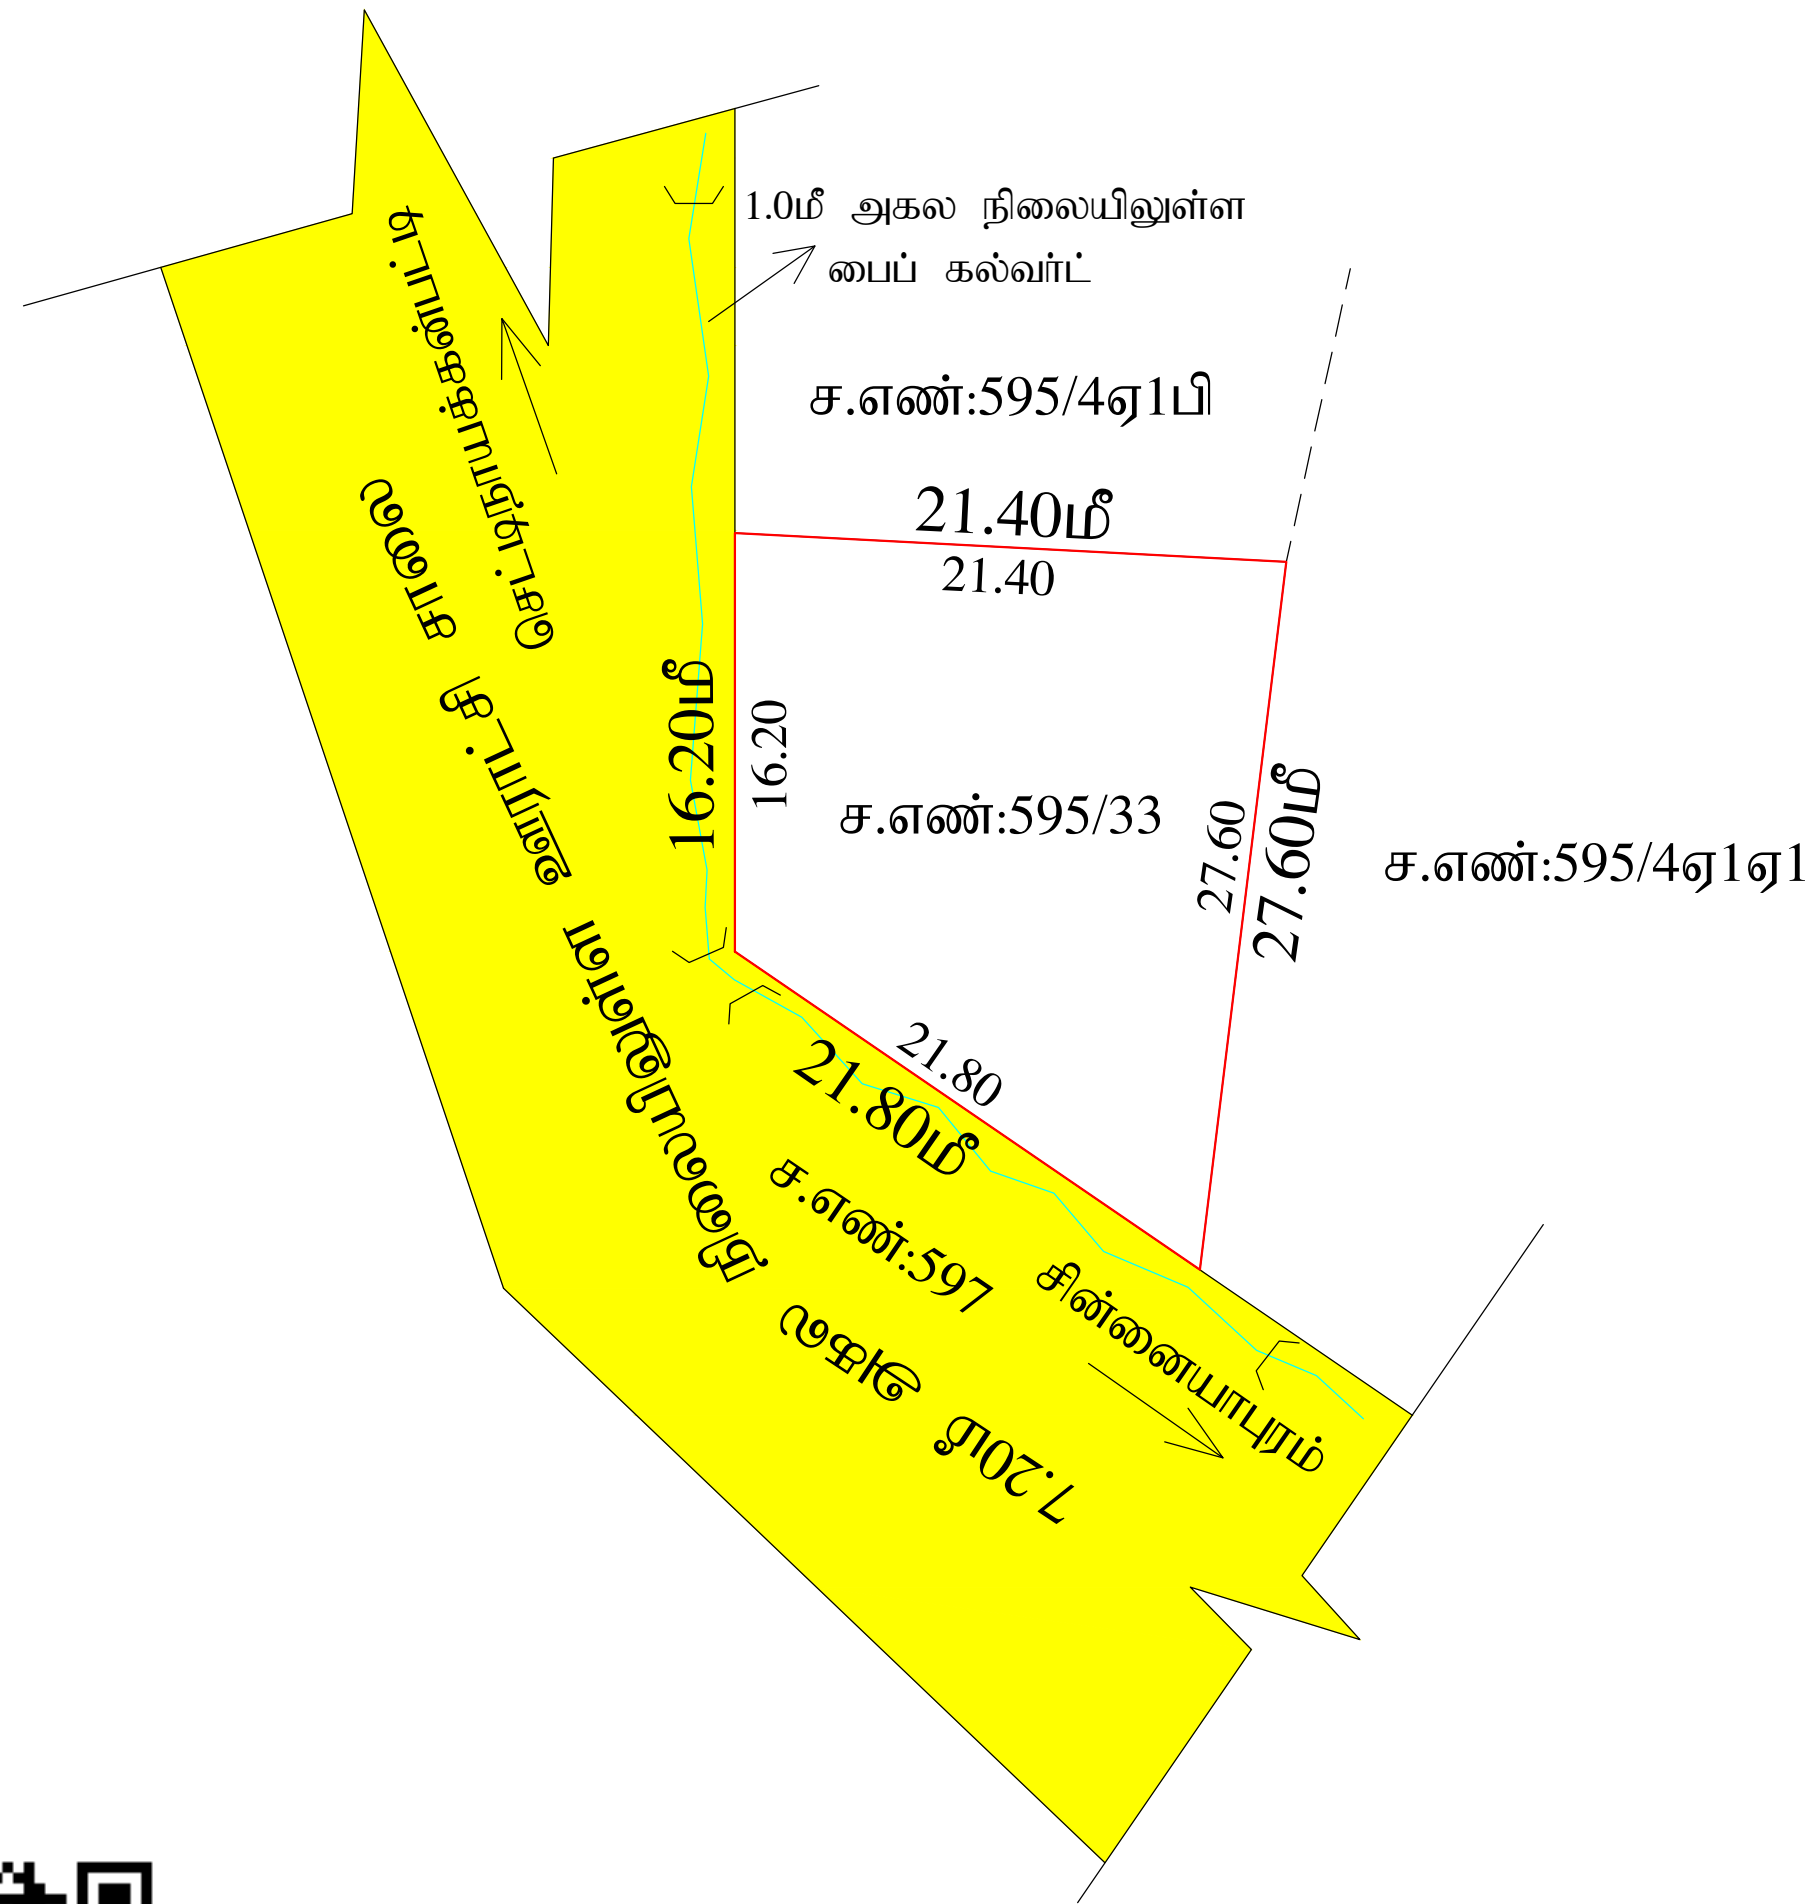

நகர் ஊரமைப்பு துறை - (DTCP) மாவட்ட நகர் ஊரமைப்பு அலுவலகம் - திண்டுக்கல் மாவட்டம் செட்டிநாயக்கன்பட்டி ஊராட்சி	
திண்டுக்கல் மாவட்டம், திண்டுக்கல் மேற்கு வட்டம், திண்டுக்கல் ஊராட்சி ஒன்றியம், செட்டிநாயக்கன்பட்டி ஊராட்சி, செட்டிநாயக்கன்பட்டி கிராமம், சர்வே எண்: 595/33 -ல் அமையும் உத்தேச குடியிருப்பு மனை இடத்திற்கு மனையிட ஒப்புதல் வரைபடம். திட்டப் பகுதி	
அளவு : 1:400 இணையதள விண்ணப்ப எண்: UPK73EVE நாள்:18.02.2025	
குறிப்பு: 1.மனையிட பரப்பு = 425.00 ச.மீ (0.105 ஏக்கர்) 2.மனைப்பிரிவின் எல்லை = 3.நிலையிலுள்ள சாலை =	
பொது ஒதுக்கீடுகள்: உள்ளாட்சிக்கு தானமாக ஒப்படைக்கப்பட்ட பரப்பு: 1.திறவெளி ஒதுக்கீடு: திறவெளிக்கு தேவையான பரப்பு=10% x [மனைஉட்பிரிவின் பரப்பு] =10% (425.00ச.மீ) = 42.50ச.மீ. திறவெளி ஒதுக்கீடு பரப்பிற்கான தொகை அரசாணை 18ந.நி.(ம).கு.வ.து. நாள் 04.02.2019விதி 47(6)(ம) நகர் ஊரமைப்பு இயக்குநர் சென்னை அவர்களின் சுற்றறிக்கை ந.க.எண்:4367/ 2019BA2 நாள்:05.02.2020-ல் தெரிவித்துள்ளதன் படி அரசு வழிகாட்டி மதிப்பில் உள்ளபடி உரிய தொகையை உரிய கணக்கு தலைப்பில் மனுதாரரால் செலுத்தப்பட்டுள்ளது.	
நிபந்தனைகள்: 1.இம்மனைப்பிரிவிற்கு ஊராட்சி இறுதி ஒப்புதல் அளிக்கும் முன் இடத்தினை எந்தத்துறையாலும் நிலஅுர்ஜித நடவடிக்கை மேற்கொள்ளப்படவில்லை என்றும், எந்த துறைக்காகவும் நிலஅுர்ஜிதப்பட்டியல் மாவட்ட வருவாய் அலுவலர் அவர்களுக்கு அனுப்பப்படவில்லை என்றும், ஊராட்சி உறுதிசெய்து கொள்ளவேண்டும். 2.நிலஉரிமை குறித்து வழங்கப்பட்ட சான்றுகள் மற்றும் பரிசீலனைகள் சமர்ப்பிக்கப்பட ஆவணங்கள் சரியானவை அல்ல என அறிவிக்கப்பட்டால் அல்லது மனையிட ஒப்புதல் எவ்வித முன்அறிவிப்பின்றி நகர் ஊரமைப்பு இயக்குநர், சென்னை அவர்களால் ரத்து செய்யப்படும். 3.விற்பனைக்குண்டான மனைகளை விற்பனைசெய்யும் போது இம்மனையின் நகலோடு நகர்ஊரமைப்புத்துறையில் ஒப்புதல் அளிக்கப்பட்ட ஆணையின் நகல் மனை வழங்குபவர்களுக்கு கட்டாயம் வழங்கப்படவேண்டும். 4.நகர் ஊரமைப்புத்துறை சட்டப்பூர்வமாக தொழில்நுட்ப அனுமதி அளிப்பதன் மூலம் விண்ணப்பதாரரின் பேரில் உள்ள நில உரிமையை உறுதிபடுத்தவில்லை. தொழில்நுட்ப அனுமதி-திட்ட அனுமதி அளிப்பதற்கு முன்பு விண்ணப்பத்துடன் சமர்ப்பித்த ஆவணங்களில் (கிரையப்பத்திரம், குத்தகைப்பத்திரம், பட்டா, தானப்பத்திரம், பொது அதிகாரப்பத்திரம் மேலும் பல) விண்ணப்பத்தாரர் வளர்ச்சி செய்ய உரிமையுள்ளது என்று மட்டுமே சரிபார்க்கப்படுகிறது. அதன் மூலம் முதற்கட்டமாக விண்ணப்பதாரருக்கு வளர்ச்சி செய்ய உரிமை உள்ளதா என்று பார்க்கப்படுகிறது.	
குறிப்பு: அனைத்து அளவுகளும் மீட்டரில் குறிப்பிடப்பட்டுள்ளது.	
SWP / LPA / DINDIGUL / SITE APPROVAL NO: 12 /2025	
SWP / LPA / DINDIGUL / PLANNING PERMISSION NO: 14 /2025	
துணை இயக்குநர்(பொ) மாவட்ட நகர் ஊரமைப்பு அலுவலகம் திண்டுக்கல் மாவட்டம்	

Eight ways to know a piece of land before you pay for it.

This report covers one part of the picture. These cover the rest, drawn from the same government records, for any property in Tamil Nadu.

LandLens One

Ask anything about a property and get an answer grounded in live government records, with the sources shown.

[/landlens/one](#)



Verify My Land

Every record check run on one property and returned as a single report.

[/landlens/verify-my-land](#)



Legal Opinion

An advocate's written opinion on the title, built on the records we pull for it.

[/landlens](#)



One Map

Every layer on one map: the parcel, its boundary, zoning, water bodies and what sits around it.

[/landlens/one/map](#)



PriceMap

What land actually changed hands for around this plot, taken from the registered deeds.

[/landlens/pricemap](#)



Build Scope

What you are allowed to build here: floor space, height, coverage and setbacks.

[/landlens/build-scope](#)



Property Tracker

Watch a property and hear about it when something new is registered against it.

[/landlens/property-tracker](#)



Deal Room

Run the transaction in one place: documents, stamping, signatures and the parties.

[/landlens/deal-room](#)



Twenty-four checks you can run yourself, at no cost.

Records and verification

The registers themselves, read for you.

Encumbrance Certificate

Patta and Chitta

Field Measurement Sketch

EC Analyzer

Bank charge check

Court case search

Seller background check

Approval check by survey

Value and duty

What it is worth and what it costs to register.

Guideline value by street

Guideline value by survey

Stamp duty and registration fees

Capital gains

Floor space index

Area unit converter

Zoning and land use

What the plan says can happen on this land.

Land use zone finder

CMDA land use check

Coastal regulation zone

Master plan check

Water bodies finder

Airport height clearance

Registers and directories

Who holds it, and which office keeps the record.

Find your registering office

Temple property check

Waqf property check

RERA register



Every free tool
/tools



Services we run
for you
/services



The LandLens
suite
/landlens/one



Every claim in this document traces back to a government record.

Legal opinions, due diligence and title verification

Building plan, layout and sub-division approvals

Completion and occupancy certificates, regularisation

Escrow, negotiation and NRI property management

Land survey, soil testing, architecture and construction

Verified RealEstate
3/350/2 Mettukuppam,
OMR Thoraipakkam,
Chennai 600 097, India
hello@verified.realestate
+91 9996 12 9996

Prepared from the registers named on the page each finding sits on. Where a register could not be read, this document says so in its place rather than leaving the gap to be read as a clean result.

