

PP

APPROVAL RECORD

Planning Permission

Dindigul district, Tamil Nadu

APPROVAL TYPE


Layout Approval

ISSUING AUTHORITY

Rural Panchayat

The approval as the planning authority issued it, reproduced in full behind this page.

An approval speaks to what was sanctioned, not to what was built. Completion is a separate record.

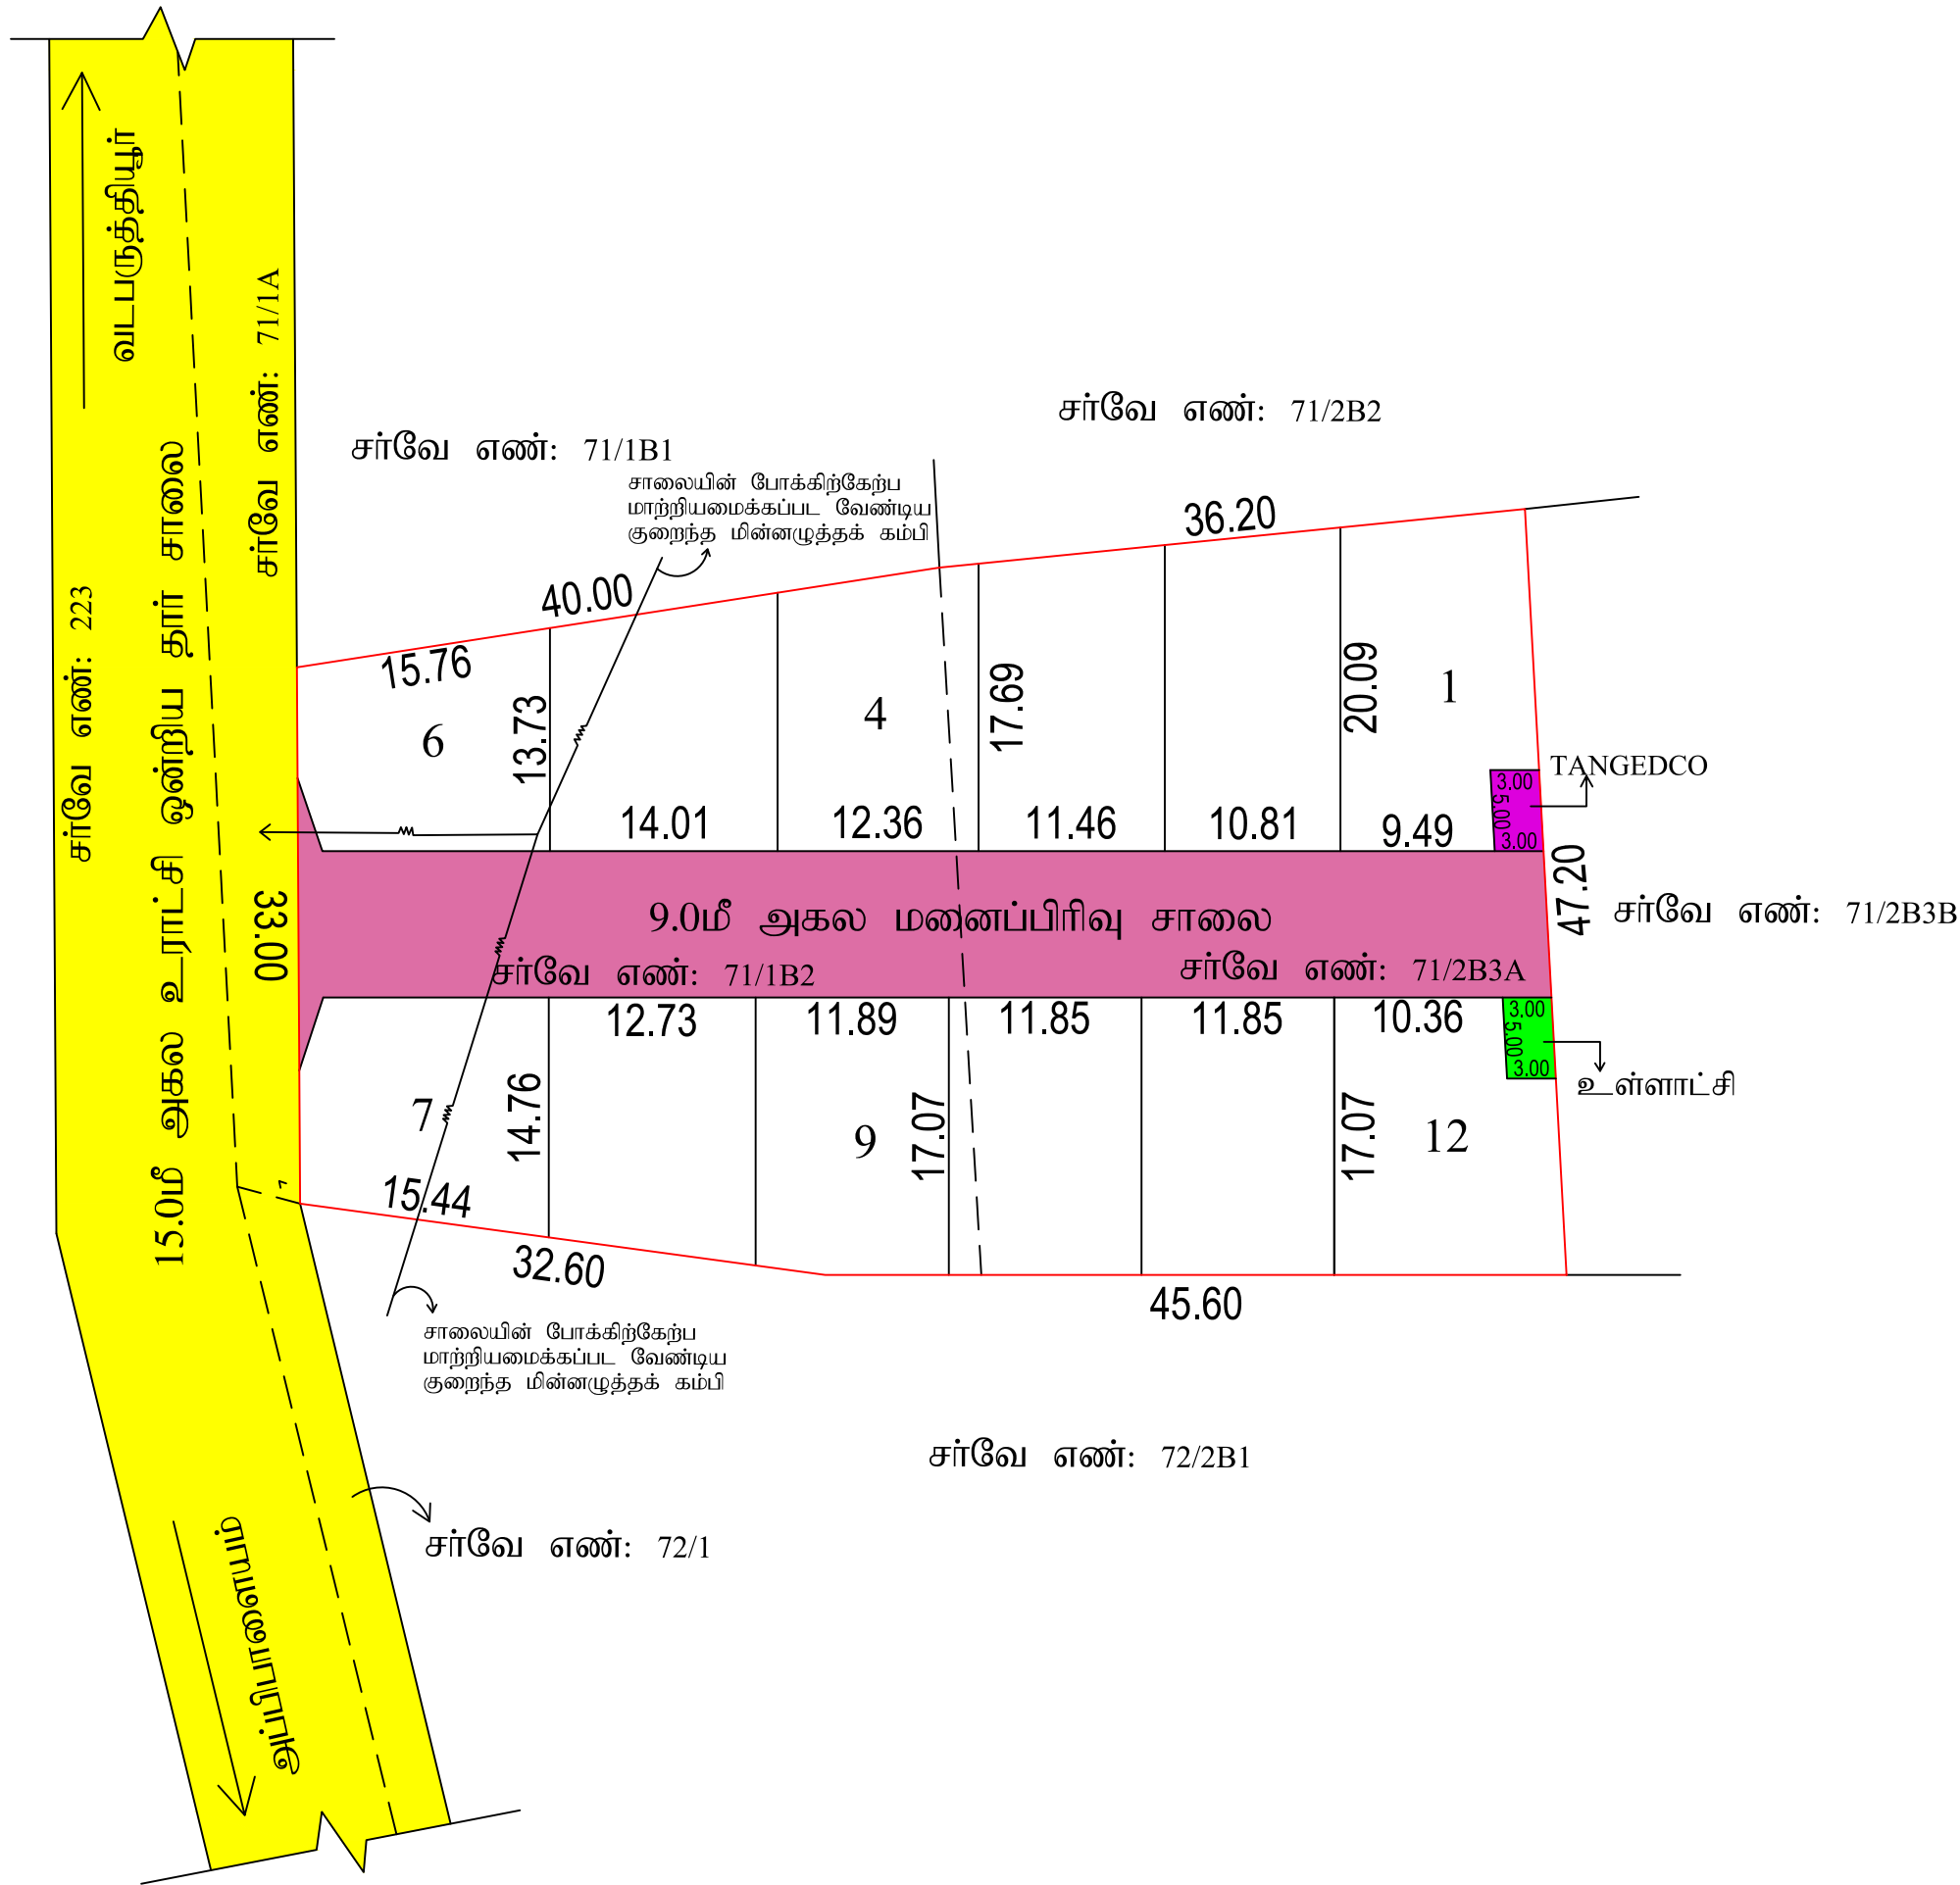

நகர் ஊரமைப்பு துறை -DTCP மாவட்ட நகர் ஊரமைப்பு அலுவலகம் - திண்டுக்கல் மாவட்டம் அப்பிபாளையம் ஊராட்சி (திட்டமில்லா பகுதி)	
திண்டுக்கல் மாவட்டம், ஒட்டன்சத்திரம் வட்டம், அப்பிபாளையம் ஊராட்சி(ம) கிராமம்,தொப்பம்பட்டி ஊராட்சி ஒன்றியம், சர்வே எண்கள்:71/1B2, 2B3A -ல் அமையும் உத்தேச குடியிருப்பு மனைப்பிரிவிற்கான தொழில்நுட்ப ஒப்புதல் வரைபடம்.	
இணையதள விண்ணப்ப எண் : YDB77CJA நாள்24.09.2025	வ
அளவு : 1:400	
குறிப்புகள்	
மனைப்பிரிவின் பரப்பளவு : 0.78 ஏக்கர் (3150.00ச.மீ)	
ஒதுக்கிய மனைப்பிரிவு மனைகள் : 12	
மனைப்பிரிவின் எல்லை :	
நிலையிலுள்ள சாலை :	
பொது ஒதுக்கீடு :	
உள்ளாட்சிக்கு ஒப்படைக்கப்பட்ட பொது ஒதுக்கீடுகள்:	
1) மனைப்பிரிவு சாலையின் பரப்பு : 698.26 ச.மீ (மூலை முடக்கு உட்பட)	

Eight ways to know a piece of land before you pay for it.

This report covers one part of the picture. These cover the rest, drawn from the same government records, for any property in Tamil Nadu.

LandLens One

Ask anything about a property and get an answer grounded in live government records, with the sources shown.

[/landlens/one](#)



Verify My Land

Every record check run on one property and returned as a single report.

[/landlens/verify-my-land](#)



Legal Opinion

An advocate's written opinion on the title, built on the records we pull for it.

[/landlens](#)



One Map

Every layer on one map: the parcel, its boundary, zoning, water bodies and what sits around it.

[/landlens/one/map](#)



PriceMap

What land actually changed hands for around this plot, taken from the registered deeds.

[/landlens/pricemap](#)



Build Scope

What you are allowed to build here: floor space, height, coverage and setbacks.

[/landlens/build-scope](#)



Property Tracker

Watch a property and hear about it when something new is registered against it.

Twenty-four checks you can run yourself, at no cost.

Records and verification

The registers themselves, read for you.

Encumbrance Certificate

Patta and Chitta

Field Measurement Sketch

EC Analyzer

Bank charge check

Court case search

Seller background check

Approval check by survey

Value and duty

What it is worth and what it costs to register.

Guideline value by street

Guideline value by survey

Stamp duty and registration fees

Capital gains

Floor space index

Area unit converter

Zoning and land use

What the plan says can happen on this land.

Land use zone finder

CMDA land use check

Coastal regulation zone

Master plan check

Water bodies finder

Airport height clearance

Registers and directories

Who holds it, and which office keeps the record.

Find your registering office

Temple property check

Waqf property check

RERA register



Every claim in this document traces back to a government record.

Legal opinions, due diligence and title verification

Building plan, layout and sub-division approvals

Completion and occupancy certificates, regularisation

Escrow, negotiation and NRI property management

Land survey, soil testing, architecture and construction

Verified RealEstate
3/350/2 Mettukuppam,
OMR Thoraipakkam,
Chennai 600 097, India
hello@verified.realestate
+91 9996 12 9996

Prepared from the registers named on the page each finding sits on. Where a register could not be read, this document says so in its place rather than leaving the gap to be read as a clean result.

