

PP

APPROVAL RECORD

Planning Permission

Erode, Perundurai taluk
Erode district, Tamil Nadu

APPROVAL TYPE
Layout Approval


ISSUING AUTHORITY
DTCP

PURPOSE
Residential

The approval as the planning authority issued it, reproduced in full behind this page.

An approval speaks to what was sanctioned, not to what was built. Completion is a separate record.



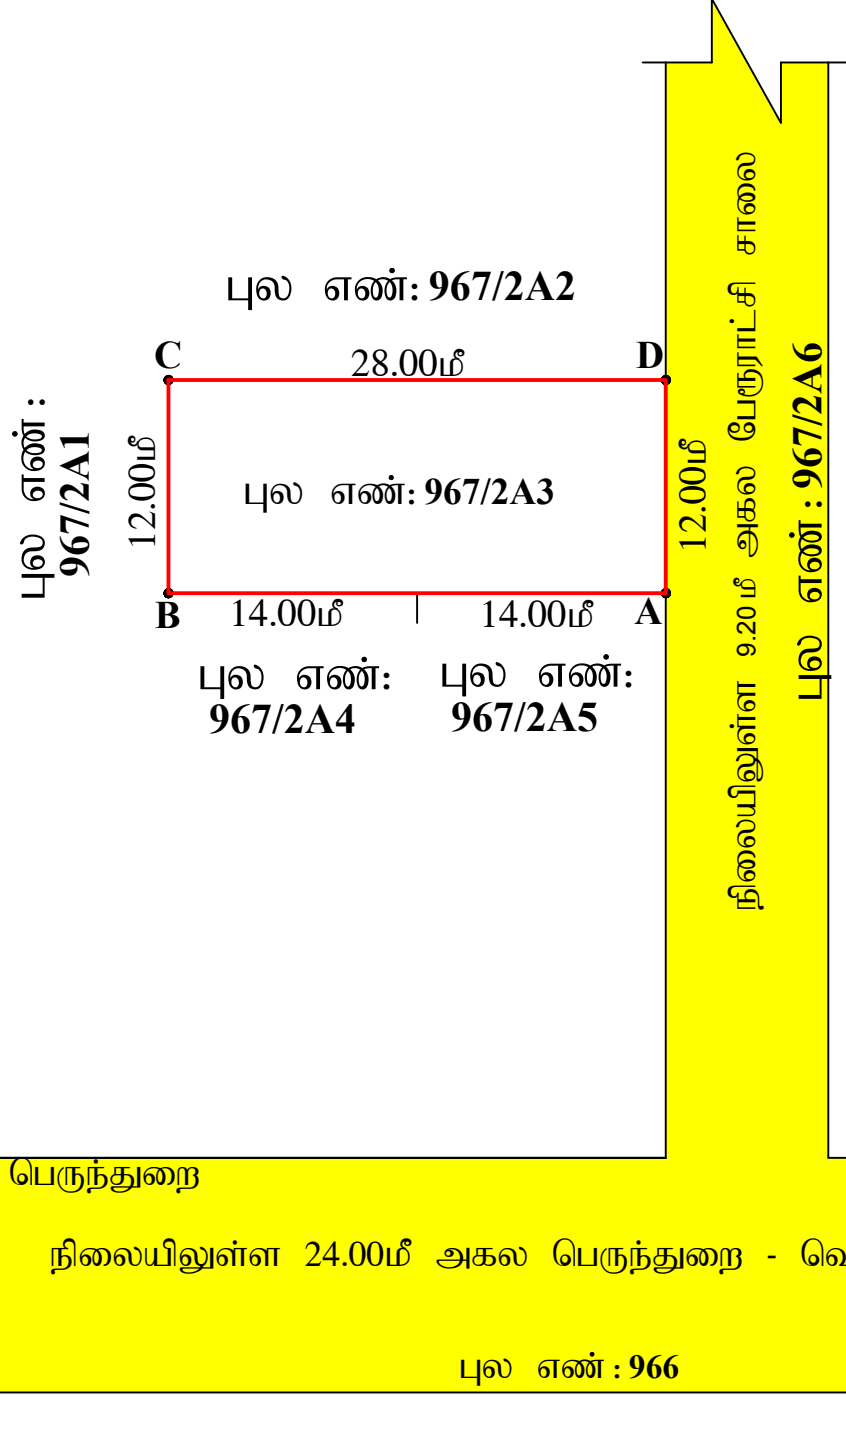

<u>நகர் ஊரமைப்பு துறை (DTCP) ஈரோடு மாவட்ட அலுவலகம்</u> <u>பெருந்துறை வட்டம்</u> <u>பெருந்துறை பேரூராட்சி</u>	
ஈரோடு மாவட்டம், பெருந்துறை வட்டம், பெருந்துறை பேரூராட்சி மற்றும் கிராமம் புல எண்: 967/2A3 -ல் அமையும் உத்தேச குடியிருப்பு தனிமனை ஒப்புதலுக்கான தொழில்நுட்ப ஒப்புதல் வரைபடம்.(திட்டமில்லாத பகுதி).	
அளவு : 1:400 இணையவழி விண்ணப்ப எண் : F486P4MX & நாள் : 22.08.2022	
<u>குறிப்பு:</u> மனைப்பிரிவின் மொத்தப்பரப்பு : 0.08 ¼ ஏக்கர் (அ) 336.00 ச.மீ ஒதுக்கிய மனைகள் : 01 மனைப்பிரிவு எல்லை : A B C D A நிலையில் உள்ள சாலை	
<u>பொது ஒதுக்கீடு:</u> <u>பூங்கா:</u> 33.60 ச.மீ பூங்கா பரப்பிற்கு ஈடாக அரசு வழிகாட்டு மதிப்பீட்டுத் தொகை மனுதாரரால் செலுத்தப்பட்டுள்ளது.	
கட்டிட வரம்பு : 9.0மீ வரை அகலம் உள்ள சாலைகளுக்கு 1.5மீ விடப்படல் வேண்டும். 9.0மீ-க்கு மேல் 18.0மீ வரை அகலம் உள்ள சாலைகளுக்கு 3.0மீ விடப்படல் வேண்டும். மூலை முடக்கு : 12.00மீ வரை அகலம் உள்ள சாலைகளுக்கு 1.5மீx1.5மீ விடப்படல் வேண்டும்.	
<u>நிபந்தனைகள்</u> 1. அரசாணை எண் : 181 வீட்டுவசதி மற்றும் நகர்ப்புற வளர்ச்சித்துறை நாள் 09.12.2020-ல் தெரிவிக்கப்பட்டுள்ள அடிப்படை வசதிகள் பேரூராட்சியின் விருப்பத்திற்கு ஏற்ப அமைக்கப்பட்ட பின்னர் இறுதி ஒப்புதல் வழங்கப்படல் வேண்டும். 2. இத்தனிமனை ஒப்புதலுக்கு பேரூராட்சி இறுதி ஒப்புதல் அளிக்கும்முன் இடத்தினை எந்தத்துறையாலும் நில ஆர்ஜித நடவடிக்கை மேற்கொள்ளப்படவில்லை என்றும், எந்த துறைக்காகவும் நில ஆர்ஜிதப்பட்டியல் மாவட்ட வருவாய் அலுவலருக்கு அனுப்பப்படவில்லை என்றும், பெருந்துறை பேரூராட்சி செயல் அலுவலர் அவர்கள் உறுதி செய்து கொள்ளவேண்டும். 3. நில உரிமம் குறித்து வழங்கப்பட்ட சான்றுகள் மற்றும் பரிசீலனைக்கு சமர்ப்பிக்கப்பட்ட ஆவணங்கள் சரியானவையல்ல என்று அறியப்பட்டாலோ அல்லது தனிமனை ஒப்புதலுக்கு வழங்கப்பட்ட தொழில்நுட்ப ஒப்புதல் வழங்கியதால் பாதிப்பு ஏற்படக்கூடிய குழ்நிலை ஏற்பட்டாலோ மனைஉட்பிரிவிற்கு ஒப்புதல் வழங்கப்பட்ட தொழில்நுட்ப ஒப்புதல் எவ்வித முன்னறிவிப்பும் இன்றி நகர் ஊரமைப்பு இயக்குநர் சென்னை அவர்களால் ரத்து செய்யப்படும். 4. உத்தேச தனிமனை ஒப்புதலில் எவ்வித மாற்றம் செய்வதாக இருந்தாலும் இத்துறையின் முன் அனுமதி பெறப்பட வேண்டும். 5. நீதிமன்ற வழக்கு ஏதேனும் நிலையில் இருப்பின் இத்துறையின் அளிக்கப்பட்ட தனிமனை ஒப்புதல் செல்லத்தக்கதல்ல.	
SWP / DTCP / ERODE / LAYOUT NO : 72/2022	
நகர் ஊரமைப்பு துணை இயக்குநர் (பொ), ஈரோடு மாவட்ட அலுவலகம், ஈரோடு மாவட்டம்.	

Eight ways to know a piece of land before you pay for it.

This report covers one part of the picture. These cover the rest, drawn from the same government records, for any property in Tamil Nadu.

LandLens One

Ask anything about a property and get an answer grounded in live government records, with the sources shown.

[/landlens/one](#)



Verify My Land

Every record check run on one property and returned as a single report.

[/landlens/verify-my-land](#)



Legal Opinion

An advocate's written opinion on the title, built on the records we pull for it.

[/landlens](#)



One Map

Every layer on one map: the parcel, its boundary, zoning, water bodies and what sits around it.

[/landlens/one/map](#)



PriceMap

What land actually changed hands for around this plot, taken from the registered deeds.

[/landlens/pricemap](#)



Build Scope

What you are allowed to build here: floor space, height, coverage and setbacks.

[/landlens/build-scope](#)



Property Tracker

Watch a property and hear about it when something new is registered against it.

[/landlens/property-tracker](#)



Deal Room

Run the transaction in one place: documents, stamping, signatures and the parties.

[/landlens/deal-room](#)



Twenty-four checks you can run yourself, at no cost.

Records and verification

The registers themselves, read for you.

Encumbrance Certificate

Patta and Chitta

Field Measurement Sketch

EC Analyzer

Bank charge check

Court case search

Seller background check

Approval check by survey

Value and duty

What it is worth and what it costs to register.

Guideline value by street

Guideline value by survey

Stamp duty and registration fees

Capital gains

Floor space index

Area unit converter

Zoning and land use

What the plan says can happen on this land.

Land use zone finder

CMDA land use check

Coastal regulation zone

Master plan check

Water bodies finder

Airport height clearance

Registers and directories

Who holds it, and which office keeps the record.

Find your registering office

Temple property check

Waqf property check

RERA register



Every free tool
/tools



Services we run
for you
/services



The LandLens
suite
/landlens/one



Every claim in this document traces back to a government record.

Legal opinions, due diligence and title verification

Building plan, layout and sub-division approvals

Completion and occupancy certificates, regularisation

Escrow, negotiation and NRI property management

Land survey, soil testing, architecture and construction

Verified RealEstate
3/350/2 Mettukuppam,
OMR Thoraipakkam,
Chennai 600 097, India
hello@verified.realestate
+91 9996 12 9996

Prepared from the registers named on the page each finding sits on. Where a register could not be read, this document says so in its place rather than leaving the gap to be read as a clean result.

