

SHEET-1/2

PLAN SHOWING THE PROPOSED CONSTRUCTION OF R.C.C ROOF AND GALVALUME SHEET ROOF ORANGE CATAGORY INDUSTRIAL BUILDING (FOOD PROCESSING UNIT) IN S.F. NOS:144/ 1B, 145/ 1A , 145/ 1B, 145/ 1C1, 145 / 3A1A, 145 /3B, 145/3C , 145/ 3D1, 146/ 2A, 146/ 2B, AT VARAPALAYAM VILLAGE AND PANCHAYAT, PERUNDURAI TALUK, ERODE DT.

APPLICANT : M/S. VAMSI RS INDUSTRIAL ZONE
1.MR.S.SANKAR,
2.MR.S.MOHANASUNDARAM,
3.MRS.S.VIJAYADURGADEVI.

AREA DETAILS	SQ.M
AS PER DOCUMENT(21.90 Acre)	88554.60
AS PER PATTA (21.88 Acre)	88584.00

OSR AREA PROVIDED = 8907.80 (10.05%)

FLOOR WISE BREAK UP DETAILS			
BLOCK	FLOOR NAME	Total Builtup Area in Sq.mt	FSI Area in Sq.mt
0 1	MACHINERY HALL (GALVALUME SHEET ROOF)	3056.94	3056.94
02	MACHINERY HALL (GALVALUME SHEET ROOF)	2247.75	2247.75
03	MACHINERY HALL (GALVALUME SHEET ROOF)	930.25	930.25
04	MACHINERY HALL (GALVALUME SHEET ROOF)	930.25	930.25
05	MACHINERY HALL (GALVALUME SHEET ROOF)	930.25	930.25
06	MACHINERY HALL (R.C.C. ROOF)	2949.24	2949.24
07	MACHINERY HALL (R.C.C. ROOF)	2120.00	2120.00
08	MACHINERY HALL (GALVALUME SHEET ROOF)	1696.20	1696.20
09	MACHINERY HALL (GALVALUME SHEET ROOF)	930.25	930.25
Head room Area		58.90	-
TOTAL		15880.03	15791.13

FSI - 15791.13 88554.60 = 0.178 < 1.5			
REFERENCE	METER	FEET	
Rolling Shutter RS	3.05 x 3.05	10'0" x 10'0"	
Door	D	0.91 x 2.13	3'0" x 7'0"
Door	D1	0.76 x 2.13	2'6" x 7'0"
Window	W	1.83 x 1.83	6'0" x 6'0"
Ventilator	V	1.83 x 0.91	6'0" x 3'0"
Ventilator	V1	0.91 x 0.61	3'0" x 2'0"


SCALE: PLAN : 1:100

NOTE: All the Dimentions are in metre


Block	Machineries	HP	Male	Female	Total no of Labours
Block - I Snacks manufacturing unit	Pallet Fried Snacks Line Extruded Snacks roasting line Moong dal Line	200	28	22	50
Block -II - Banana Chips Manufacturing unit	Banana Slicing Machine Chips Frying Machine De-oiling Machine Seasoning Machine Chips packing machine	100	21	9	30
Block -III Jaggery Unit	Sugar cane Crushing Machine Juice Making Machine Jaggery powder making machine	100	15	8	23
Block -IV Coconut Processing Unit	Breaking machine Scarping machine Drying Machine	100	17	8	25
Block - V Millet Processing Unit	Drying machine Sieving processing machine Packing machine	100	16	6	22
Block - VI, VII, VIII Common core facilities	Dry ware house Cold storage IQF with pre-processing facilities Ripening chamber Food testing laboratory	500	63	37	100
Total		1100H.p			275 Nos

Er. V. SOUNDARA RAJAN M.E.(Struc.)(Ph.D)
Registered Engineer Grade I (RE-Gr.I)
Reg.No.04/2020/RE-Gr.I/EDTCP
greensky Construction,
1st Floor, Sendhur Complex, Karattur, Gobi.


REGISTERED ENGINEER

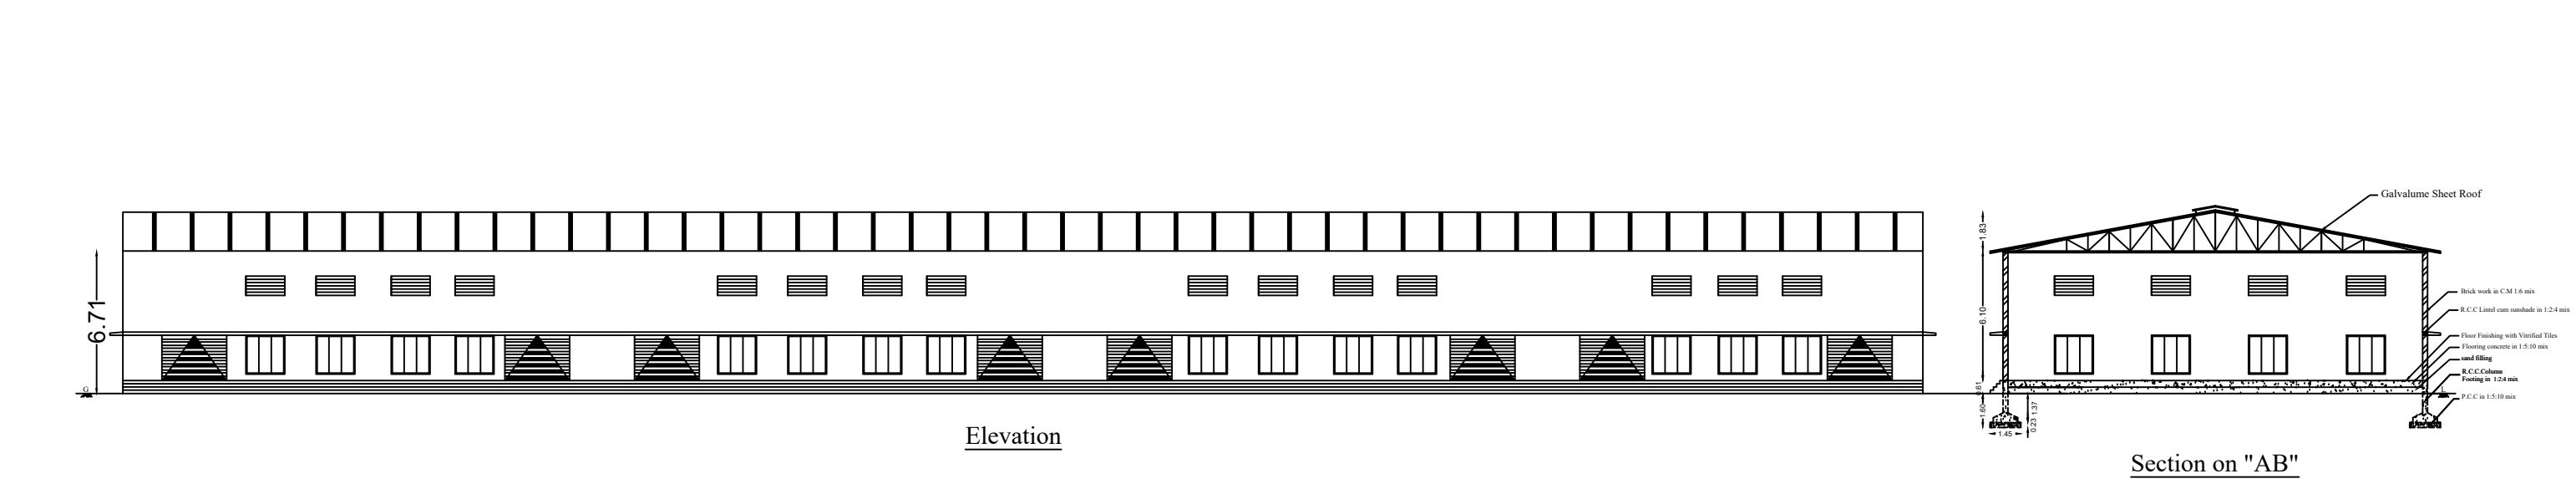


Ground Floor Plan
(Block- 8)

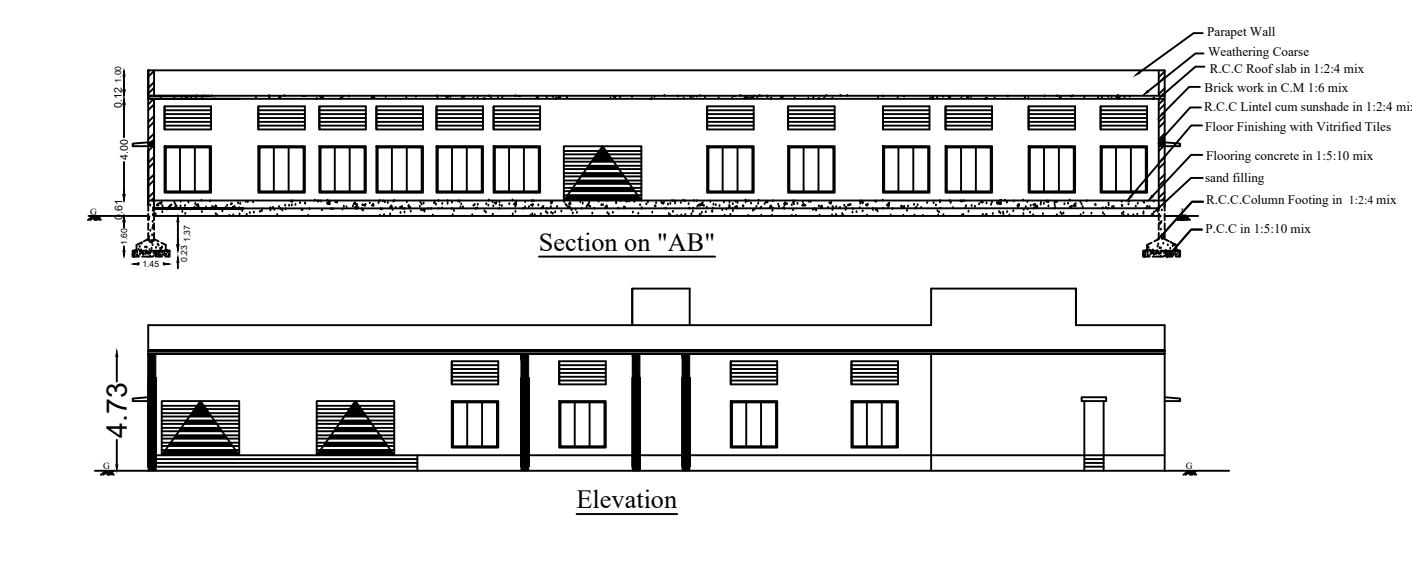


Ground Floor Plan
(Block- 7)

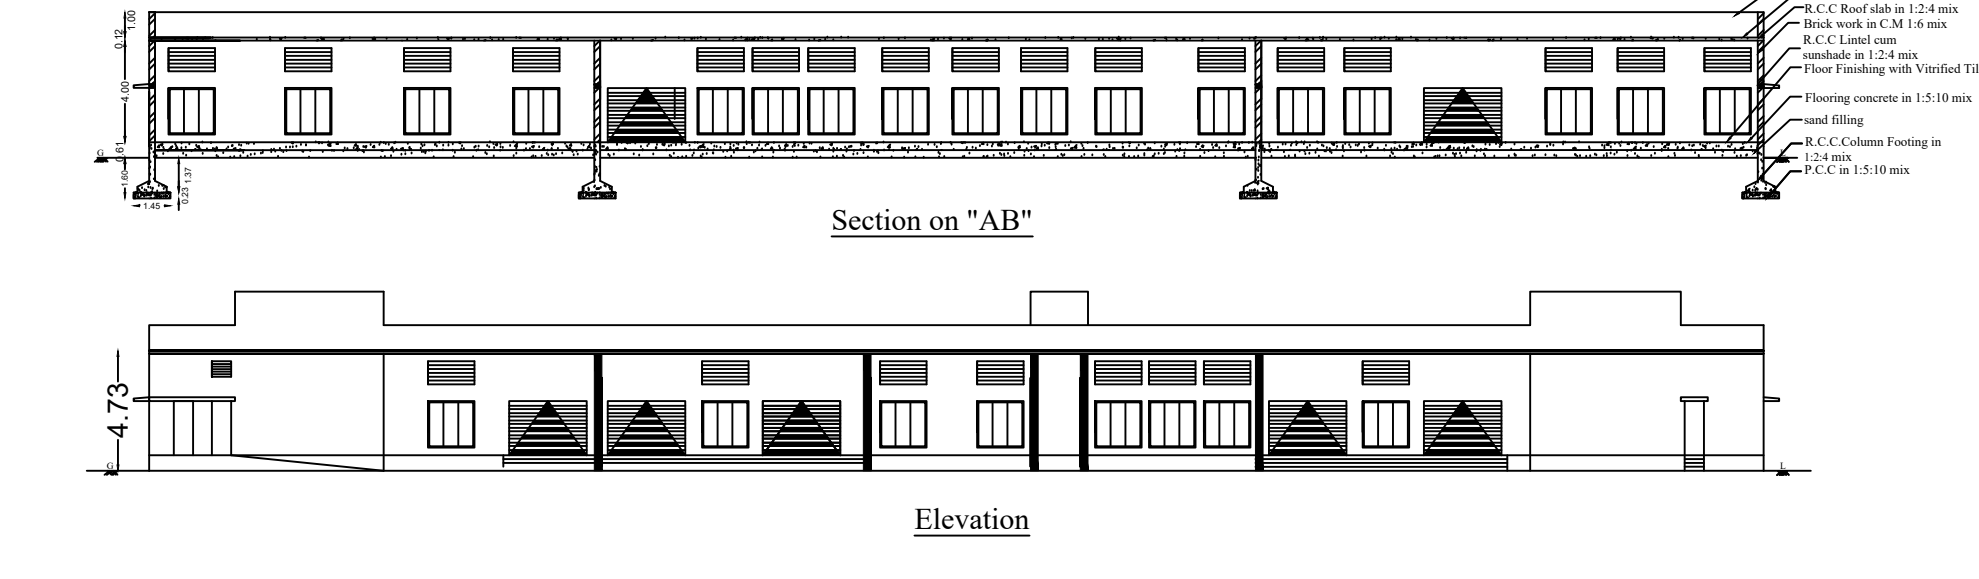


Ground Floor Plan
(Block- 6)

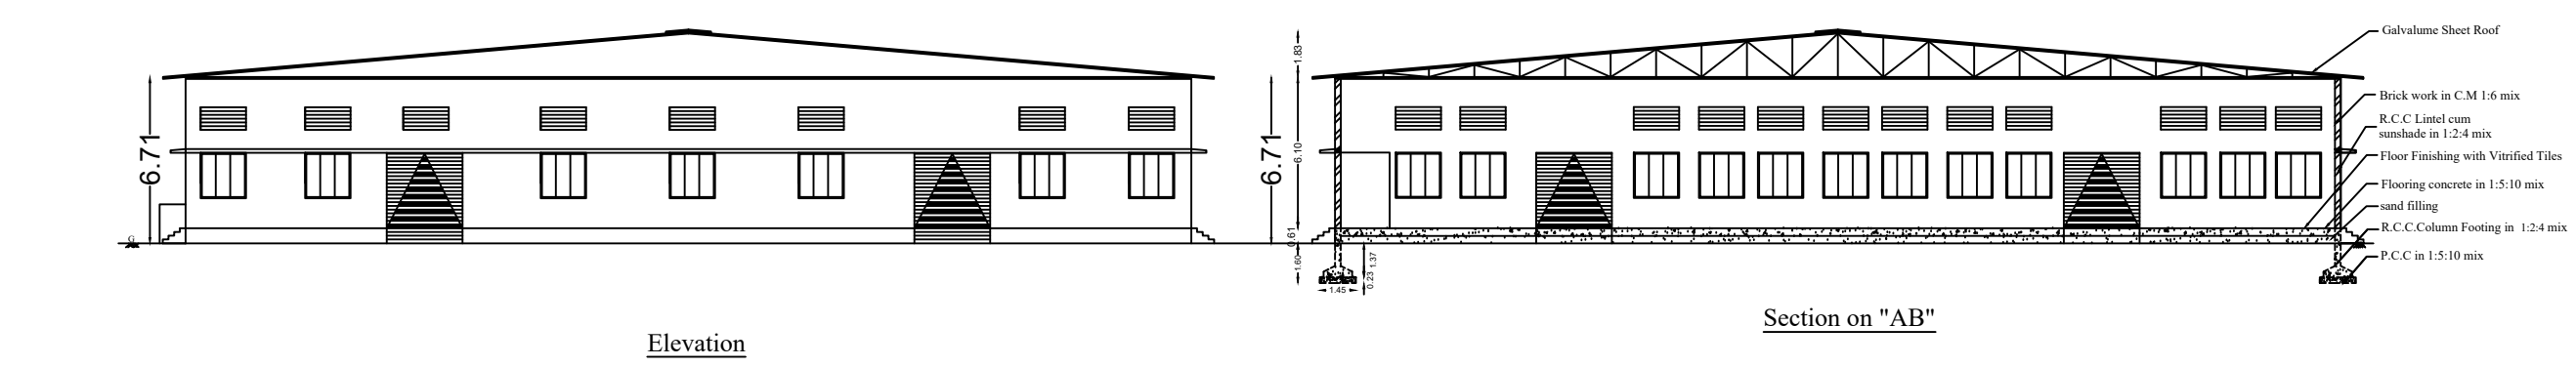

Ground Floor Plan
(Block- 1)

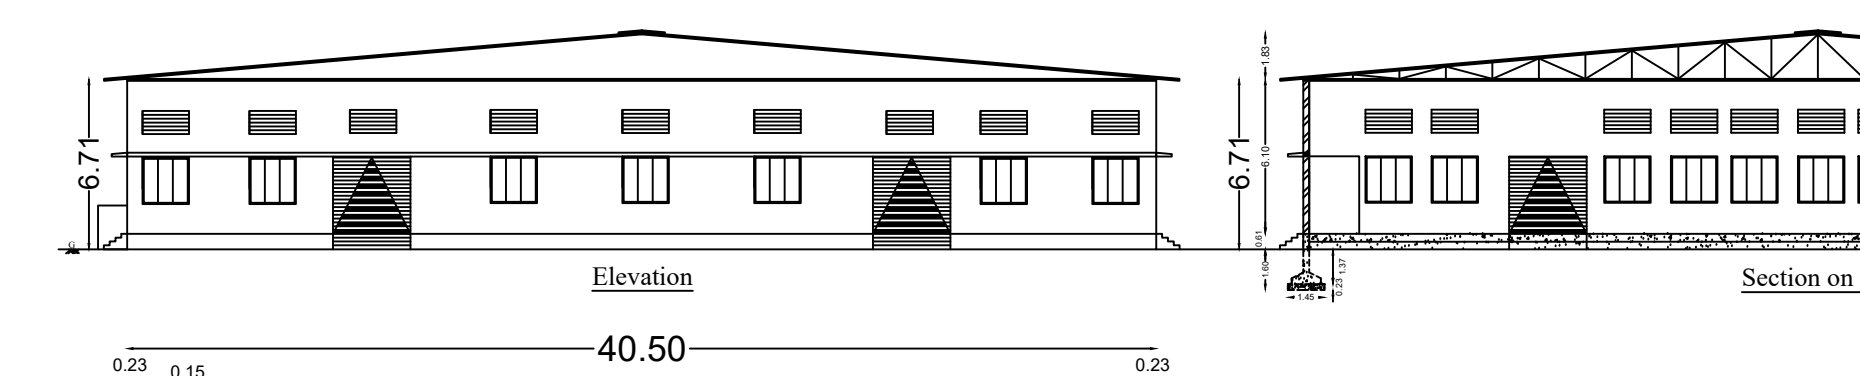

Ground Floor Plan
(Block- 2)

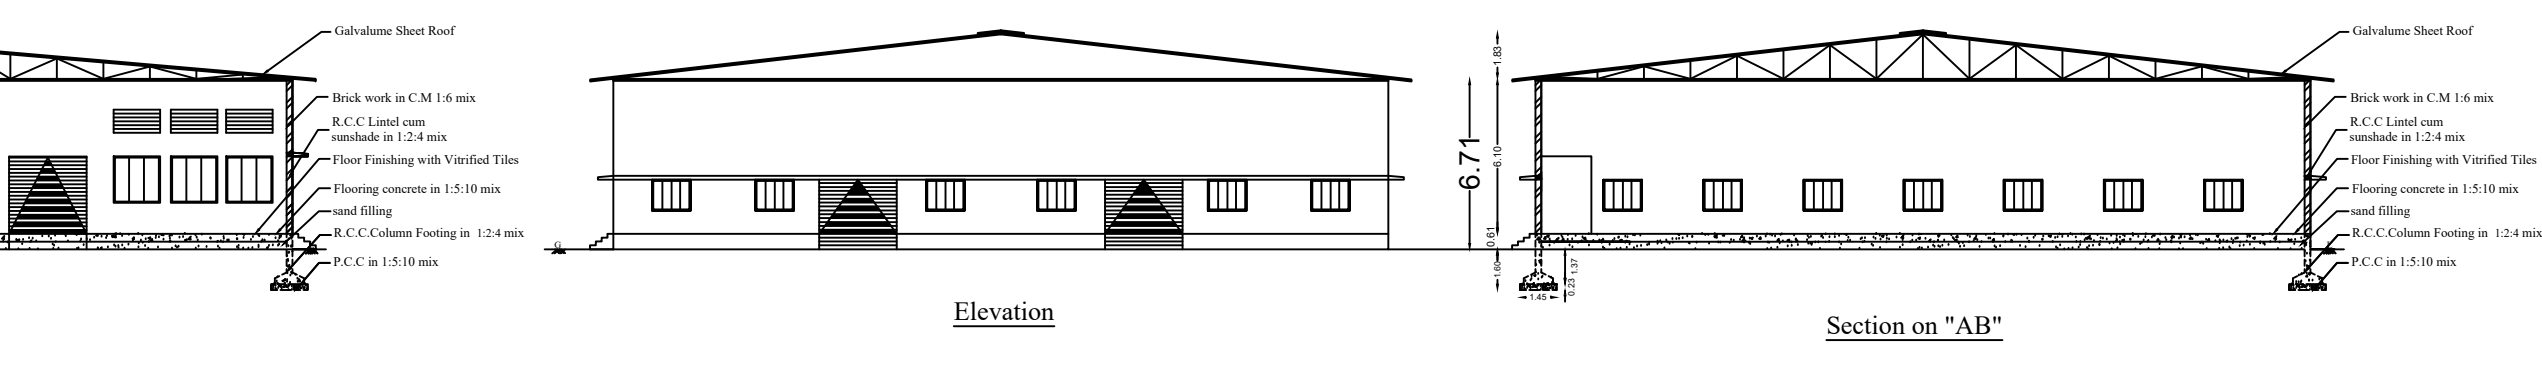

Ground Floor Plan
(Typical Block - 3,4,5 & 9)

For VAMSI RS INDUSTRIAL ZONE
Partner

For VAMSI RS INDUSTRIAL ZONE
Partner


APPLICANT

Er. V. SOUNDARA RAJAN M.E.(Struc.)(Ph.D)
Registered Structural Engineer Grade I (RSE-Gr.I)
Reg.No.05/2020/RSE-Gr.I/EDTCP
greensky Construction,
1st Floor, Sendhur Complex, Karattur, Gobi.

REGISTERED STRUCTURAL ENGINEER

SITE PLAN SHOWING THE PROPOSED CONSTRUCTION OF R.C.C ROOF AND GALVALUME SHEET ROOF ORANGE CATAGORY INDUSTRIAL BUILDING (FOOD PROCESSING UNIT) IN S.F. NOS:144/ 1B, 145/ 1A , 145/ 1B, 145/ 1C1, 145 / 3A1A, 145 /3B, 145/3C , 145/ 3D1, 146/ 2A, 146/ 2B, AT VARAPALAYAM VILLAGE AND PANCHAYAT, PERUNDURAI TALUK, ERODE DT.

APPLICANT : M/S. VAMSI RS INDUSSTRIAL ZONE - 1.MR.S.SANKAR, 2.MRS.S.MOHANASUNDARAM, 3.MRS.S.VIJAYADURGADEVI.

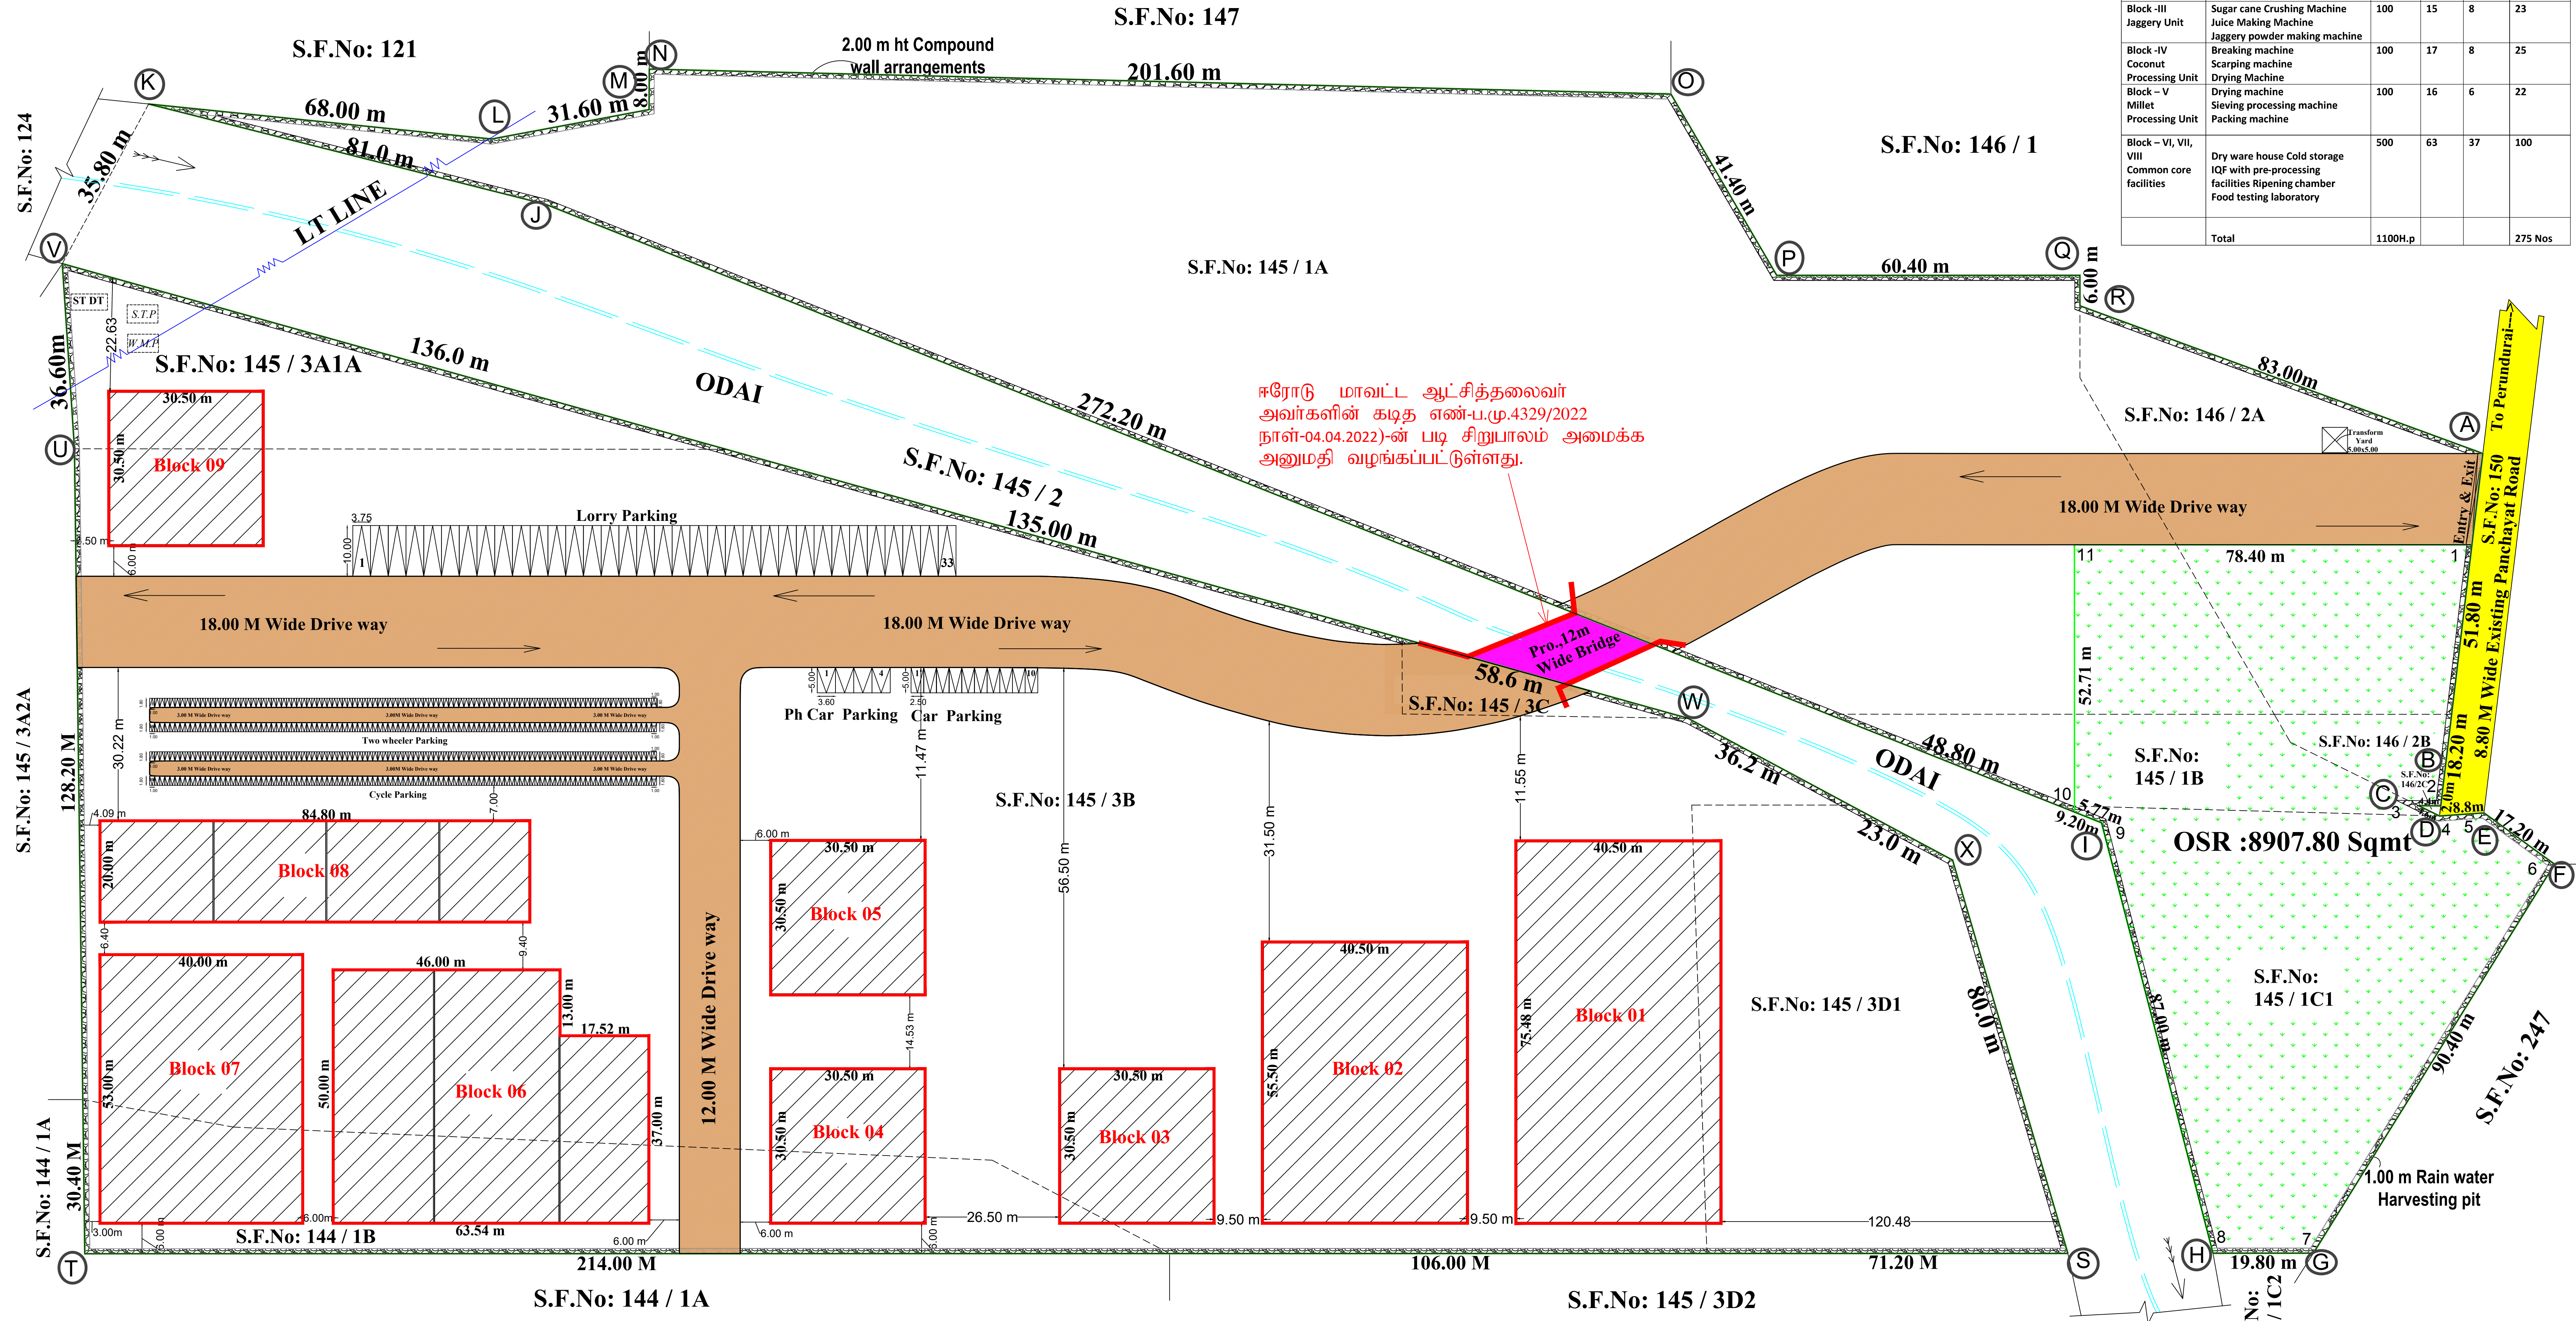

Block	Machineries	HP	Male	Female	Total no of Labours
Block -I Snacks manufacturing unit	Pallet Fried Snacks Line Extruded Snacks roasting line Moong dal Line	200	28	22	50
Block -II Banana Chips Manufacturing unit	Banana Slicing Machine Chips Frying Machine De-oiling Machine Seasoning Machine Chips packing machine	100	21	9	30
Block -III Jaggery Unit	Sugar cane Crushing Machine Juice Making Machine Jaggery powder making machine	100	15	8	23
Block -IV Coconut Processing Unit	Breaking machine Scarping machine Drying Machine	100	17	8	25
Block -V Millet Processing Unit	Drying machine Sieving processing machine Packing machine	100	16	6	22
Block -VI, VII, VIII Common core facilities	Dry ware house Cold storage IQF with pre-processing facilities Ripening chamber Food testing laboratory	500	63	37	100
Total		1100H.p			275 Nos

AREA DETAILS	SQ.M
AS PER DOCUMENT (21.90 Acre)	88,625.41
AS PER PATTa (21.88 Acre)	88,584.00
OSR AREA PROVIDED	= 8907.80 (10.05%)

FLOOR WISE BREAK UP DETAILS			
BLOCK	FLOOR NAME	Total Builtup Area in Sq.mt	FSI Area in Sq.mt
01	MACHINERY HALL (GALVALUME SHEET ROOF)	3056.94	3056.94
02	MACHINERY HALL (GALVALUME SHEET ROOF)	2247.75	2247.75
03	MACHINERY HALL (GALVALUME SHEET ROOF)	930.25	930.25
04	MACHINERY HALL (GALVALUME SHEET ROOF)	930.25	930.25
05	MACHINERY HALL (GALVALUME SHEET ROOF)	930.25	930.25
06	MACHINERY HALL (R.C.C. ROOF)	2949.24	2949.24
07	MACHINERY HALL (R.C.C. ROOF)	2120.00	2120.00
08	MACHINERY HALL (GALVALUME SHEET ROOF)	1696.20	1696.20
09	MACHINERY HALL (GALVALUME SHEET ROOF)	930.25	930.25
	Head room Area	58.90	-
TOTAL		15850.03	15791.13

FSI - $\frac{15791.13}{88554.60} = 0.178 < 1.5$		
PARKING DETAILS	REQUIRED	PROVIDED
LORRY PARKING	18	33
CAR PARKING	00	10
PHYSICALLY CHALLENGED CAR PARKING	00	04
TWO WHEELER PARKING	180	200
CYCLE PARKING	180	200

COLOUR INDEX	SCALE:
Site Boundary	SITE PLAN : 1:400
Proposed Building	
Existing Road	
Driveway	
OSR	
	NOTE: All the Dimentions are in metre

For VAMSI RS INDUSSTRIAL ZONE	Partner
For VAMSI RS INDUSSTRIAL ZONE	Partner
For VAMSI RS INDUSSTRIAL ZONE	Partner
APPLICANT	

Br. V. SOUNDARA RAJAN ME (Shc.) (Ph.D) Registered Structural Engineer Grade 1 (RSE-Gr.1) Reg.No.05/2020/RSE-Gr.1/EDTCP greensky Construction, 1st Floor, Sandhur Complex, Karattur, Gobi.
REGISTERED STRUCTURAL ENGINEER

Br. V. SOUNDARA RAJAN ME (Shc.) (Ph.D) Registered Engineer Grade 1 (RE-Gr.1) Reg.No.04/2020/RE-Gr.1/EDTCP greensky Construction, 1st Floor, Sandhur Complex, Karattur, Gobi.
REGISTERED ENGINEER

