

PP

APPROVAL RECORD

Planning Permission

Erode

Erode district, Tamil Nadu

APPROVAL TYPE

Building Plan

ISSUING AUTHORITY


DTCP

The approval as the planning authority issued it, reproduced in full behind this page.

An approval speaks to what was sanctioned, not to what was built. Completion is a separate record.

SITE PLAN

SCALE 1:100

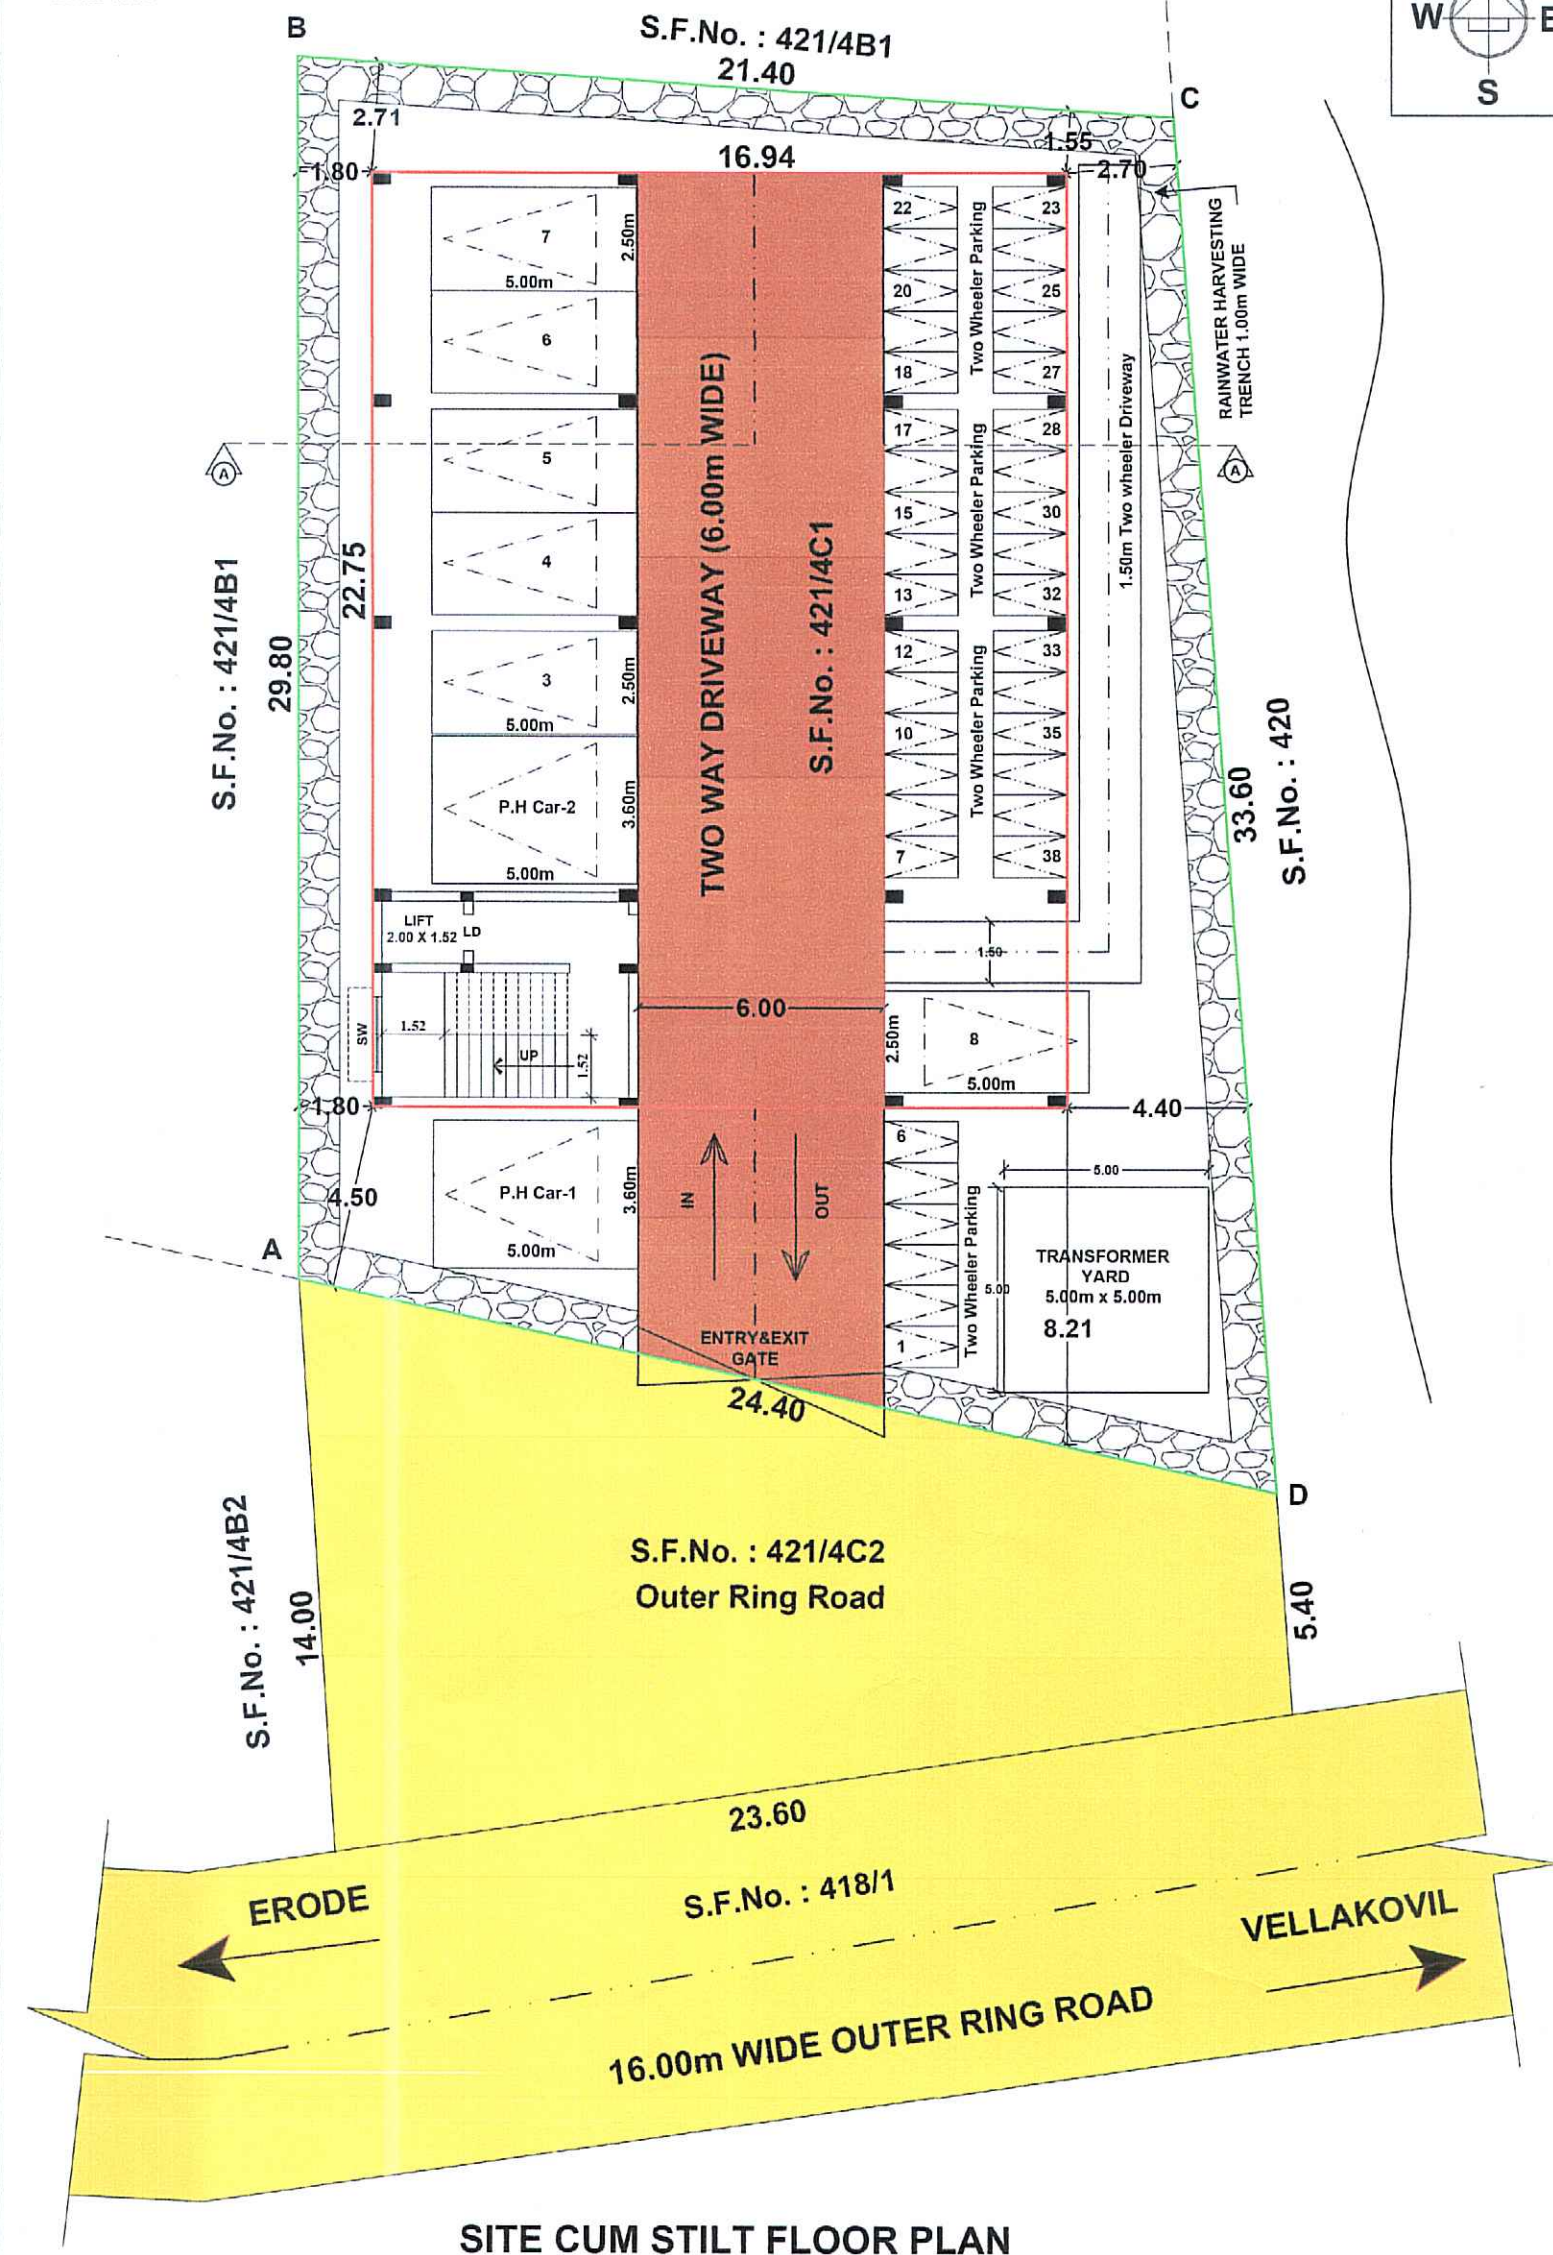


SITE CUM STILT FLOOR PLAN


SURVEYOR	
DRAUGHTSMAN GRADE - III	
PLANNING ASSISTANT	

PLAN SHOWING THE PROPOSED CONSTRUCTION OF R.C.C TERRACED ROOF COMMERCIAL (PROFESSIONAL CONSULTING OFFICE) STILT +2 FLOORS BUILDING, IN S.F.No : 421/4C1, 46 PUDUR PANCHAYAT & PUDUR B VILLAGE, MODAKURUCHI TALUK, ERODE DISTRICT.


APPLICANT : Mrs.A.C.MEENAKSHIE, W/o Mr.CHANDRASEKARAN.

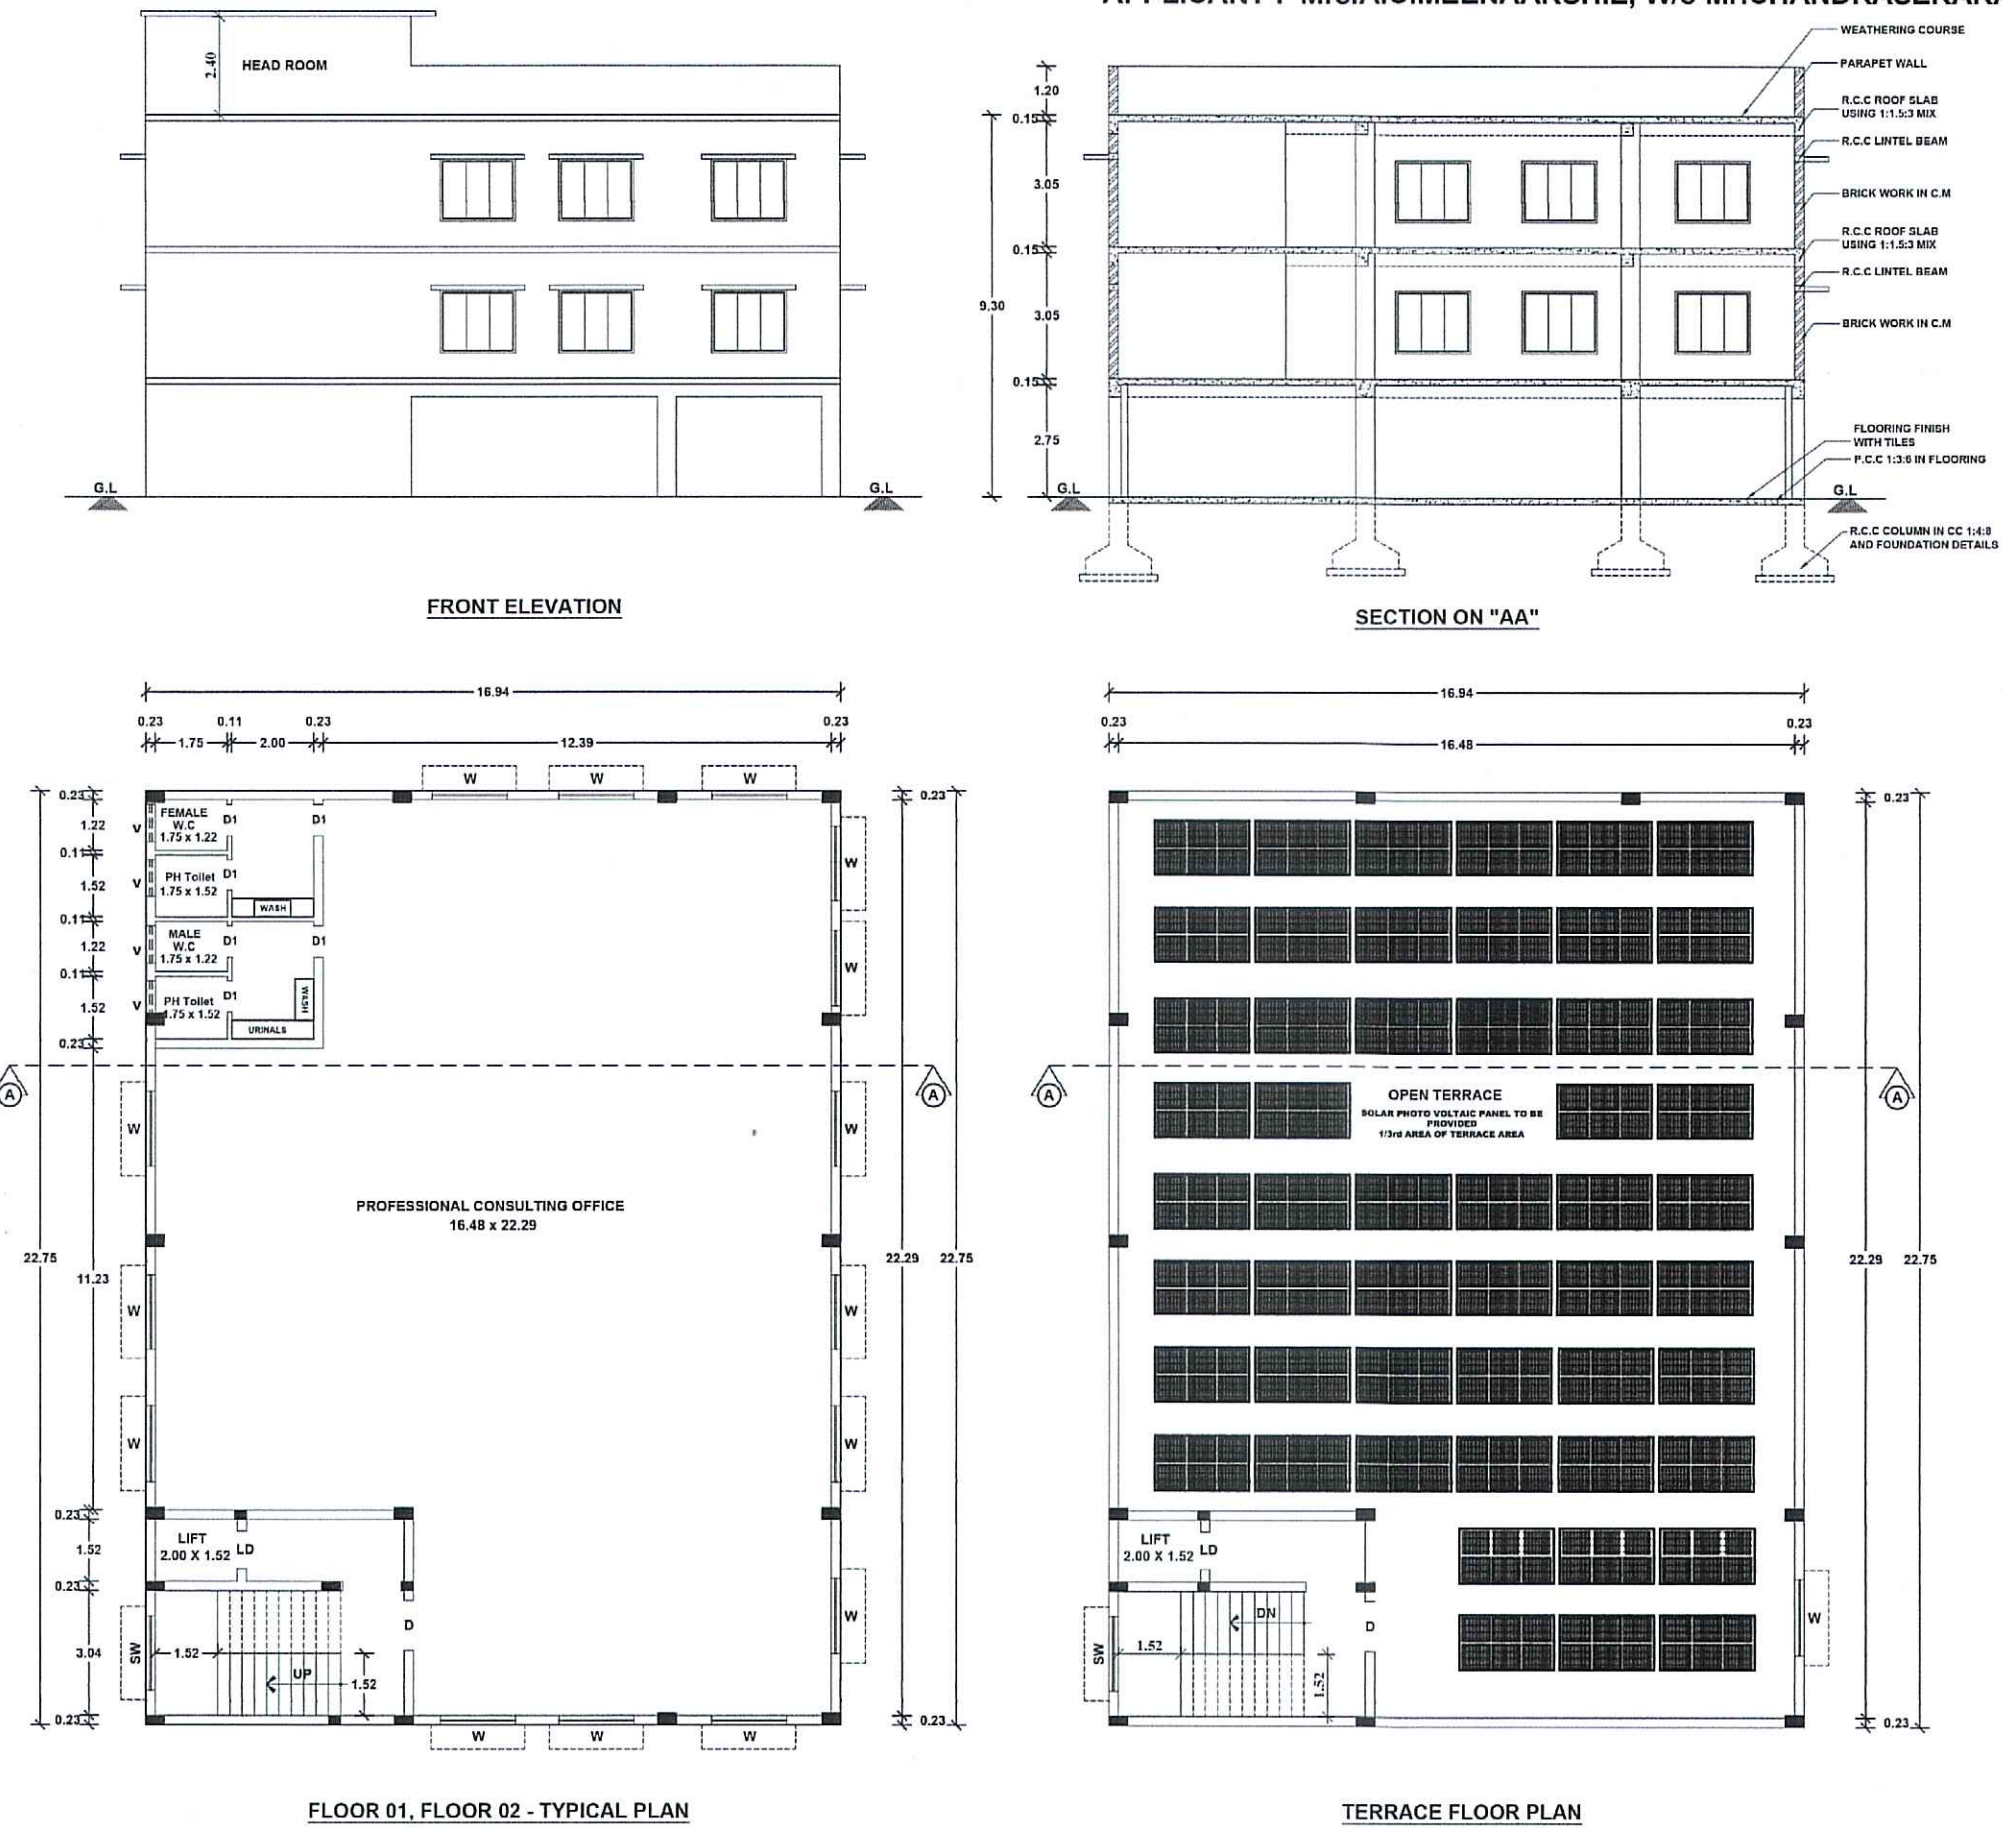


SOLAR PANELS DETAILS:-

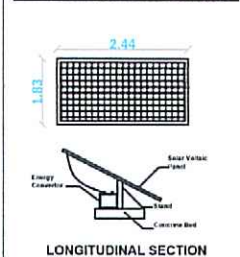


SEWAGE TREATMENT PLANT

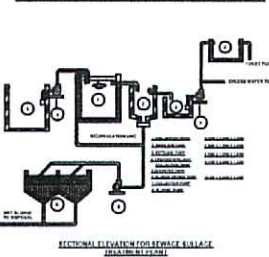


STAIRCASE DETAILS

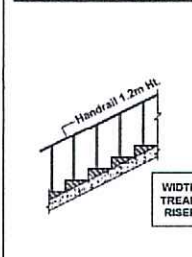


RAINWATER HARVESTING TRENCH

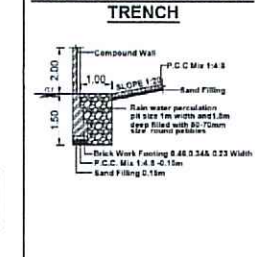


SEPTIC TANK DETAILS

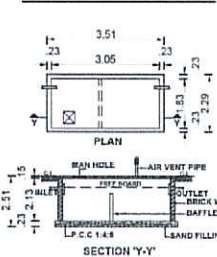


COMPOUND WALL & GATE DETAILS

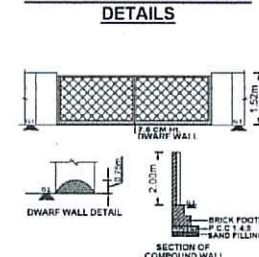

FOUNDATION DETAILS

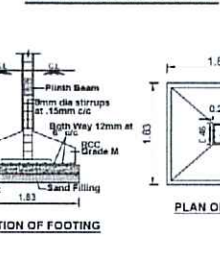

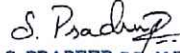ALL DIMENSIONS ARE IN "METRE"		SHEET No - 1 OF 1	
SCALE 1 : 100			
AREA DETAILS			SQ.M
SITE EXTENT AS PER DOCUMENT			730.00
SITE EXTENT AS PER PLR / FMB			730.00
SUPER IMPOSED PLOT AREA			711.14
FLOOR DETAILS	NET FSI AREA IN Sq.m	NON FSI AREA IN Sq.m	BUILTUP AREA IN Sq.m
FLOOR - STILT	-----	385.38	385.38
FLOOR - 01	385.38	-----	385.38
FLOOR - 02	385.38	-----	385.38
HEAD ROOM	-----	25.72	25.72
TOTAL AREA	770.76	411.10	1181.86
FLOOR SPACE INDEX (F.S.I.) :			
F.S.I AREA = 770.76 / 711.14 = 1.083 < 2.00			
SITE EXTENT = 711.14			
JOINERIES DETAILS:-			
REFERENCE	DESCRIPTIONS	IN METRE	
D	DOOR	1.22 X 2.13	
D1	TOILET DOOR	0.76 X 2.13	
LD	LIFT DOOR	0.91 X 2.13	
W	WINDOW	1.83 X 1.52	
SW	STAIR WINDOW	1.83 X 1.22	
V	VENTILATOR	0.91 X 0.61	
COLOUR INDEX			
SITE BOUNDRY SHOWN			
PROPOSED BUILDINGS SHOWN			
DRIVEWAY SHOWN			
EXISTING ROAD SHOWN			
PARKING DETAILS			
DESCRIPTIONS	REQUIRED	PROVIDED	
CAR PARKING	06 Nos.	06 Nos.	
TWO WHEELER PARKING	32 Nos.	38 Nos.	
P.H CAR PARKING	02 Nos.	02 Nos.	
SWP/BPA/008178/2023			
SWP/DTCP/ERODE(LPA)/SITE APPROVAL NO.213/2023			
SWP/DTCP/ERODE(LPA)/PLANNING PERMISSION NO.22/2023			
FOR OFFICE USE			
REGISTERED STRUCTURAL ENGINEER :			
 By: S. PRADEEP, B.E., M.E. (ST) REGISTERED STRUCTURAL ENGINEER Grade-II DTCP/HAMANKAL/ISE-II/001/2022 First Floor, No. 02, MG-2008, Gandhinagar, Noida Prekshada, Coimbatore - 641 004 Ph: 96550 08064			
REGISTERED ENGINEER :		APPLICANT :	
 Dr. V.V.V.V.V., B.E., Reg No. 015, Coimbatore, India No. 1, Ashwini Nagar, V. Chidambaram, ERODE - 638 004, Cell: 93308 70232			

Eight ways to know a piece of land before you pay for it.

This report covers one part of the picture. These cover the rest, drawn from the same government records, for any property in Tamil Nadu.

LandLens One

Ask anything about a property and get an answer grounded in live government records, with the sources shown.

[/landlens/one](#)



Verify My Land

Every record check run on one property and returned as a single report.

[/landlens/verify-my-land](#)



Legal Opinion

An advocate's written opinion on the title, built on the records we pull for it.

[/landlens](#)



One Map

Every layer on one map: the parcel, its boundary, zoning, water bodies and what sits around it.

[/landlens/one/map](#)



PriceMap

What land actually changed hands for around this plot, taken from the registered deeds.

[/landlens/pricemap](#)



Build Scope

What you are allowed to build here: floor space, height, coverage and setbacks.

[/landlens/build-scope](#)



Property Tracker

Watch a property and hear about it when something new is registered against it.

[/landlens/property-tracker](#)



Deal Room

Run the transaction in one place: documents, stamping, signatures and the parties.

[/landlens/deal-room](#)



Twenty-four checks you can run yourself, at no cost.

Records and verification

The registers themselves, read for you.

Encumbrance Certificate

Patta and Chitta

Field Measurement Sketch

EC Analyzer

Bank charge check

Court case search

Seller background check

Approval check by survey

Value and duty

What it is worth and what it costs to register.

Guideline value by street

Guideline value by survey

Stamp duty and registration fees

Capital gains

Floor space index

Area unit converter

Zoning and land use

What the plan says can happen on this land.

Land use zone finder

CMDA land use check

Coastal regulation zone

Master plan check

Water bodies finder

Airport height clearance

Registers and directories

Who holds it, and which office keeps the record.

Find your registering office

Temple property check

Waqf property check

RERA register



Every free tool
/tools



Services we run
for you
/services



The LandLens
suite
/landlens/one



Every claim in this document traces back to a government record.

Legal opinions, due diligence and title verification

Building plan, layout and sub-division approvals

Completion and occupancy certificates, regularisation

Escrow, negotiation and NRI property management

Land survey, soil testing, architecture and construction

Verified RealEstate
3/350/2 Mettukuppam,
OMR Thoraipakkam,
Chennai 600 097, India
hello@verified.realestate
+91 9996 12 9996

Prepared from the registers named on the page each finding sits on. Where a register could not be read, this document says so in its place rather than leaving the gap to be read as a clean result.

