

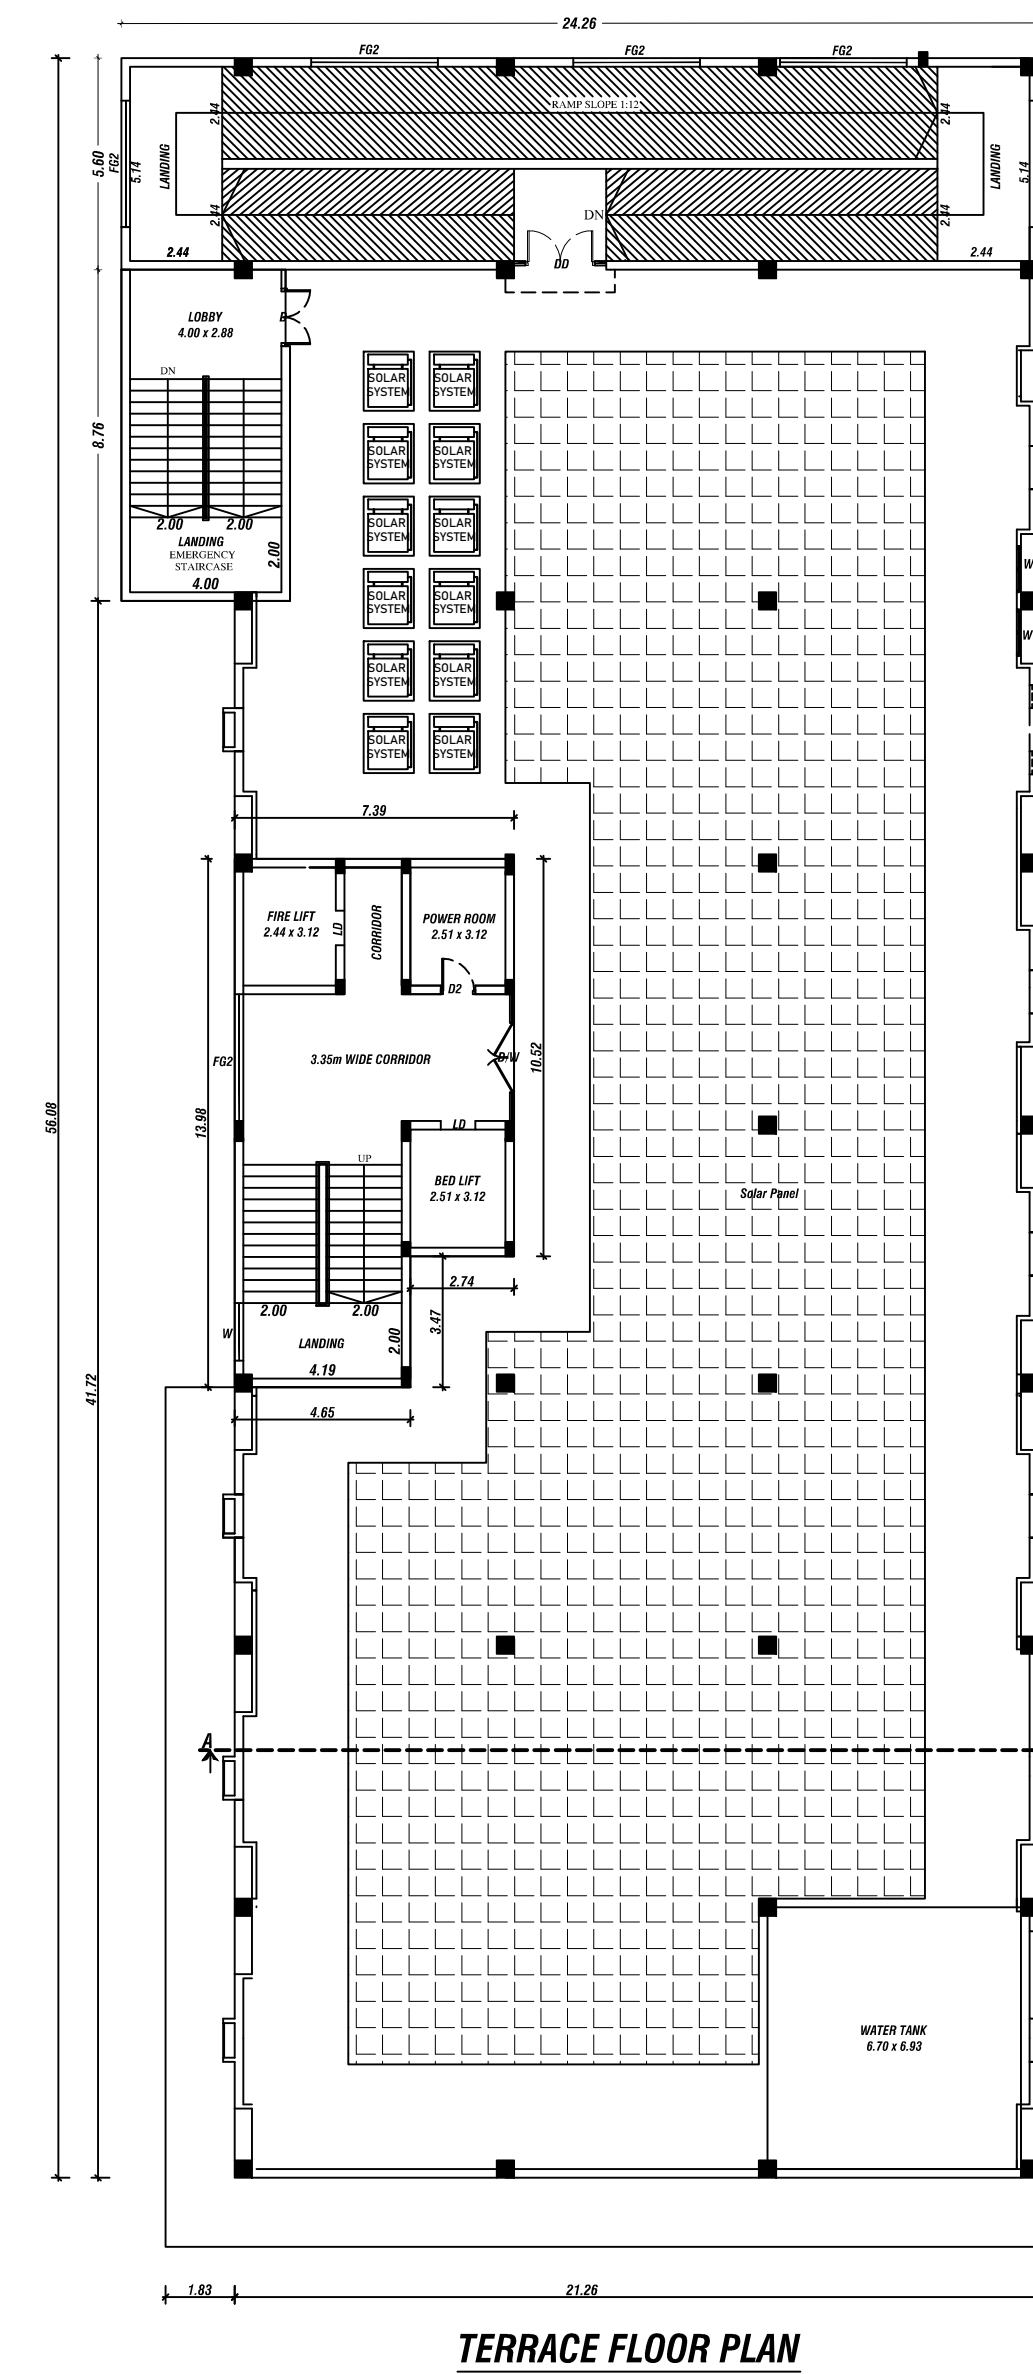
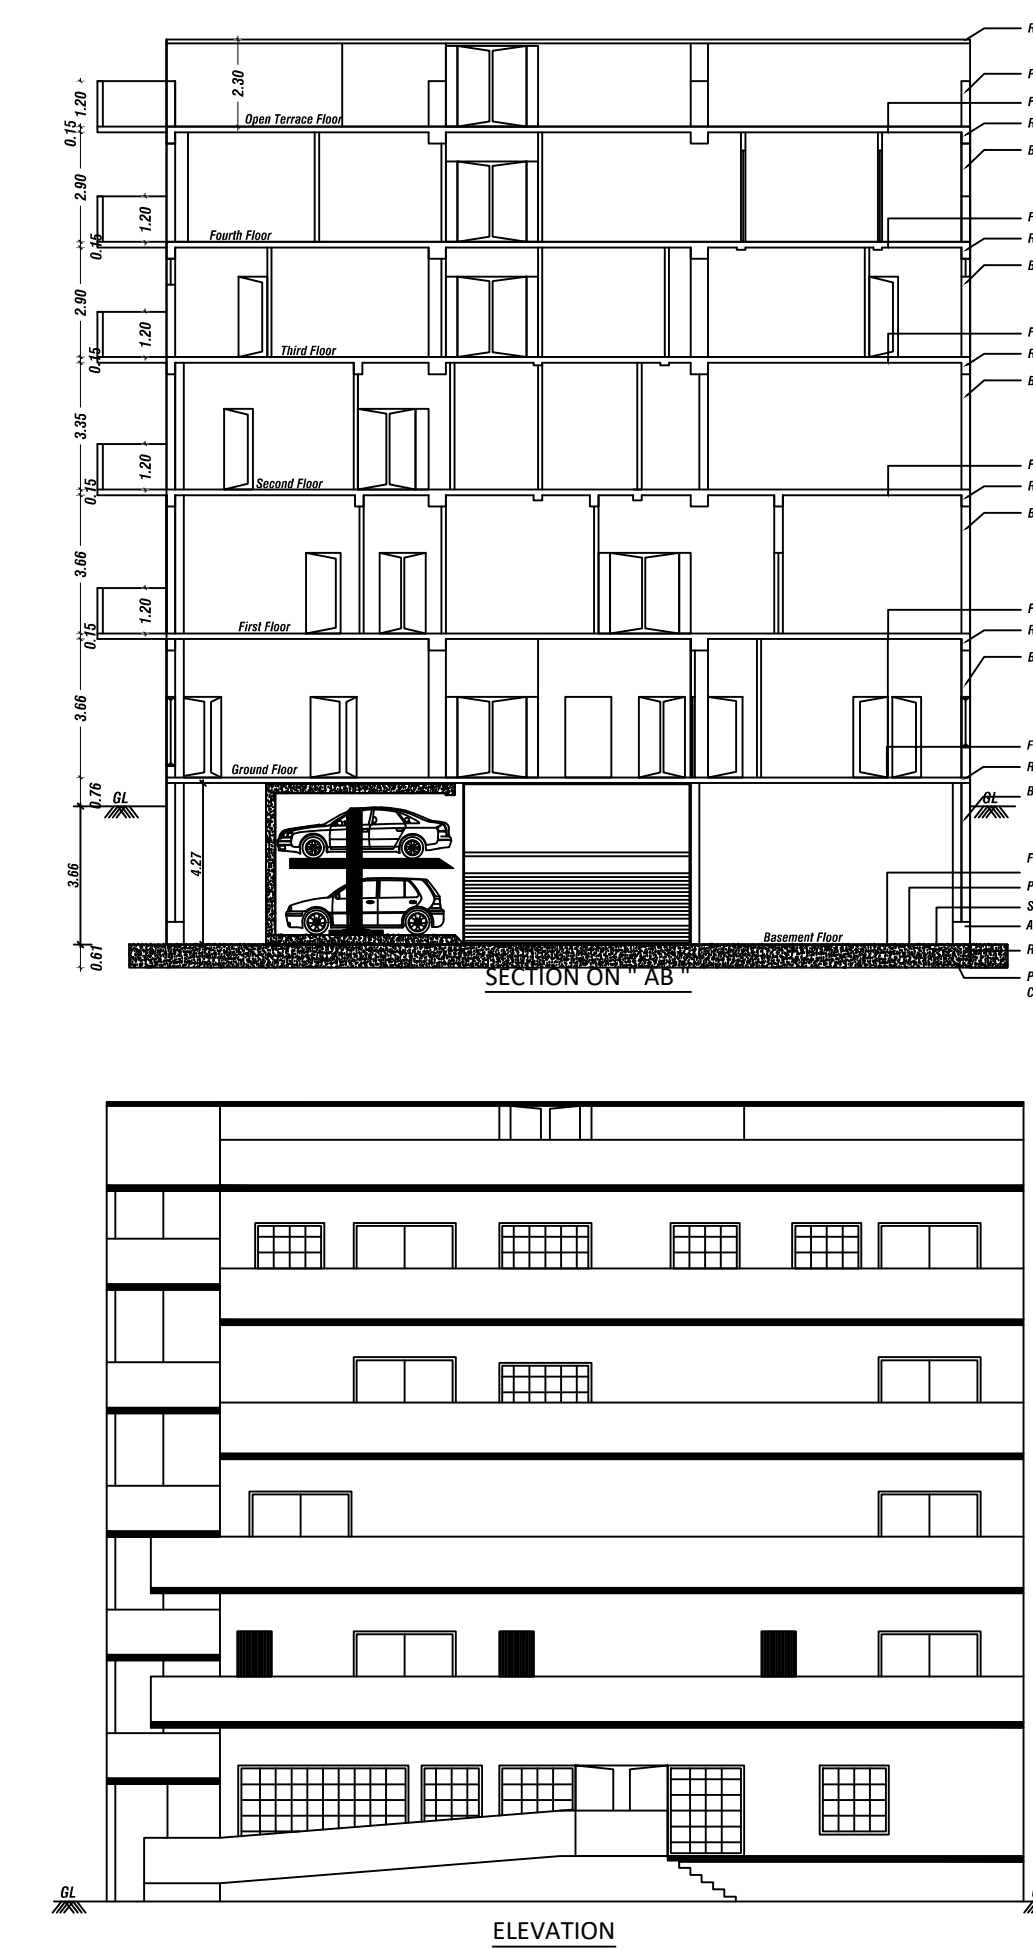
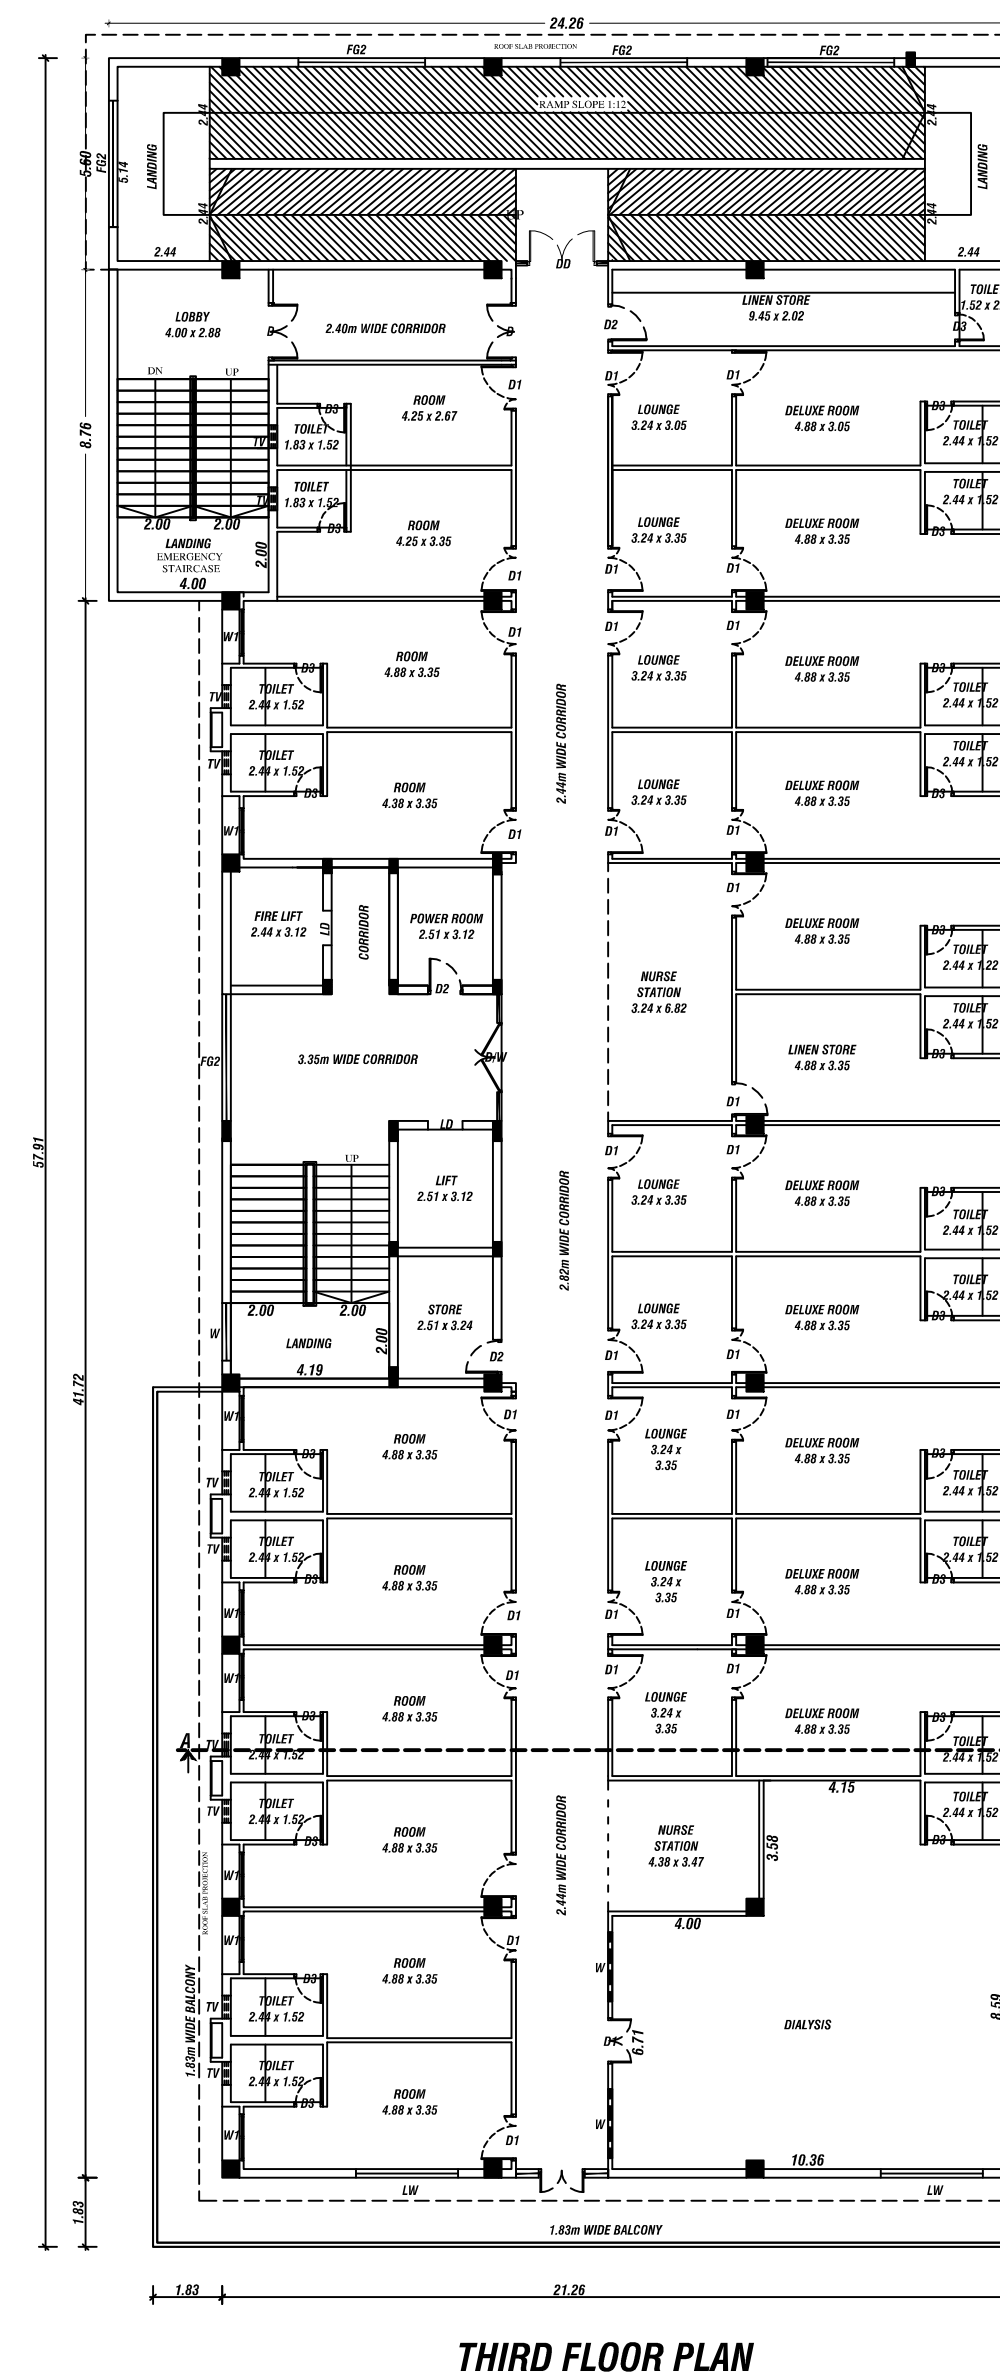
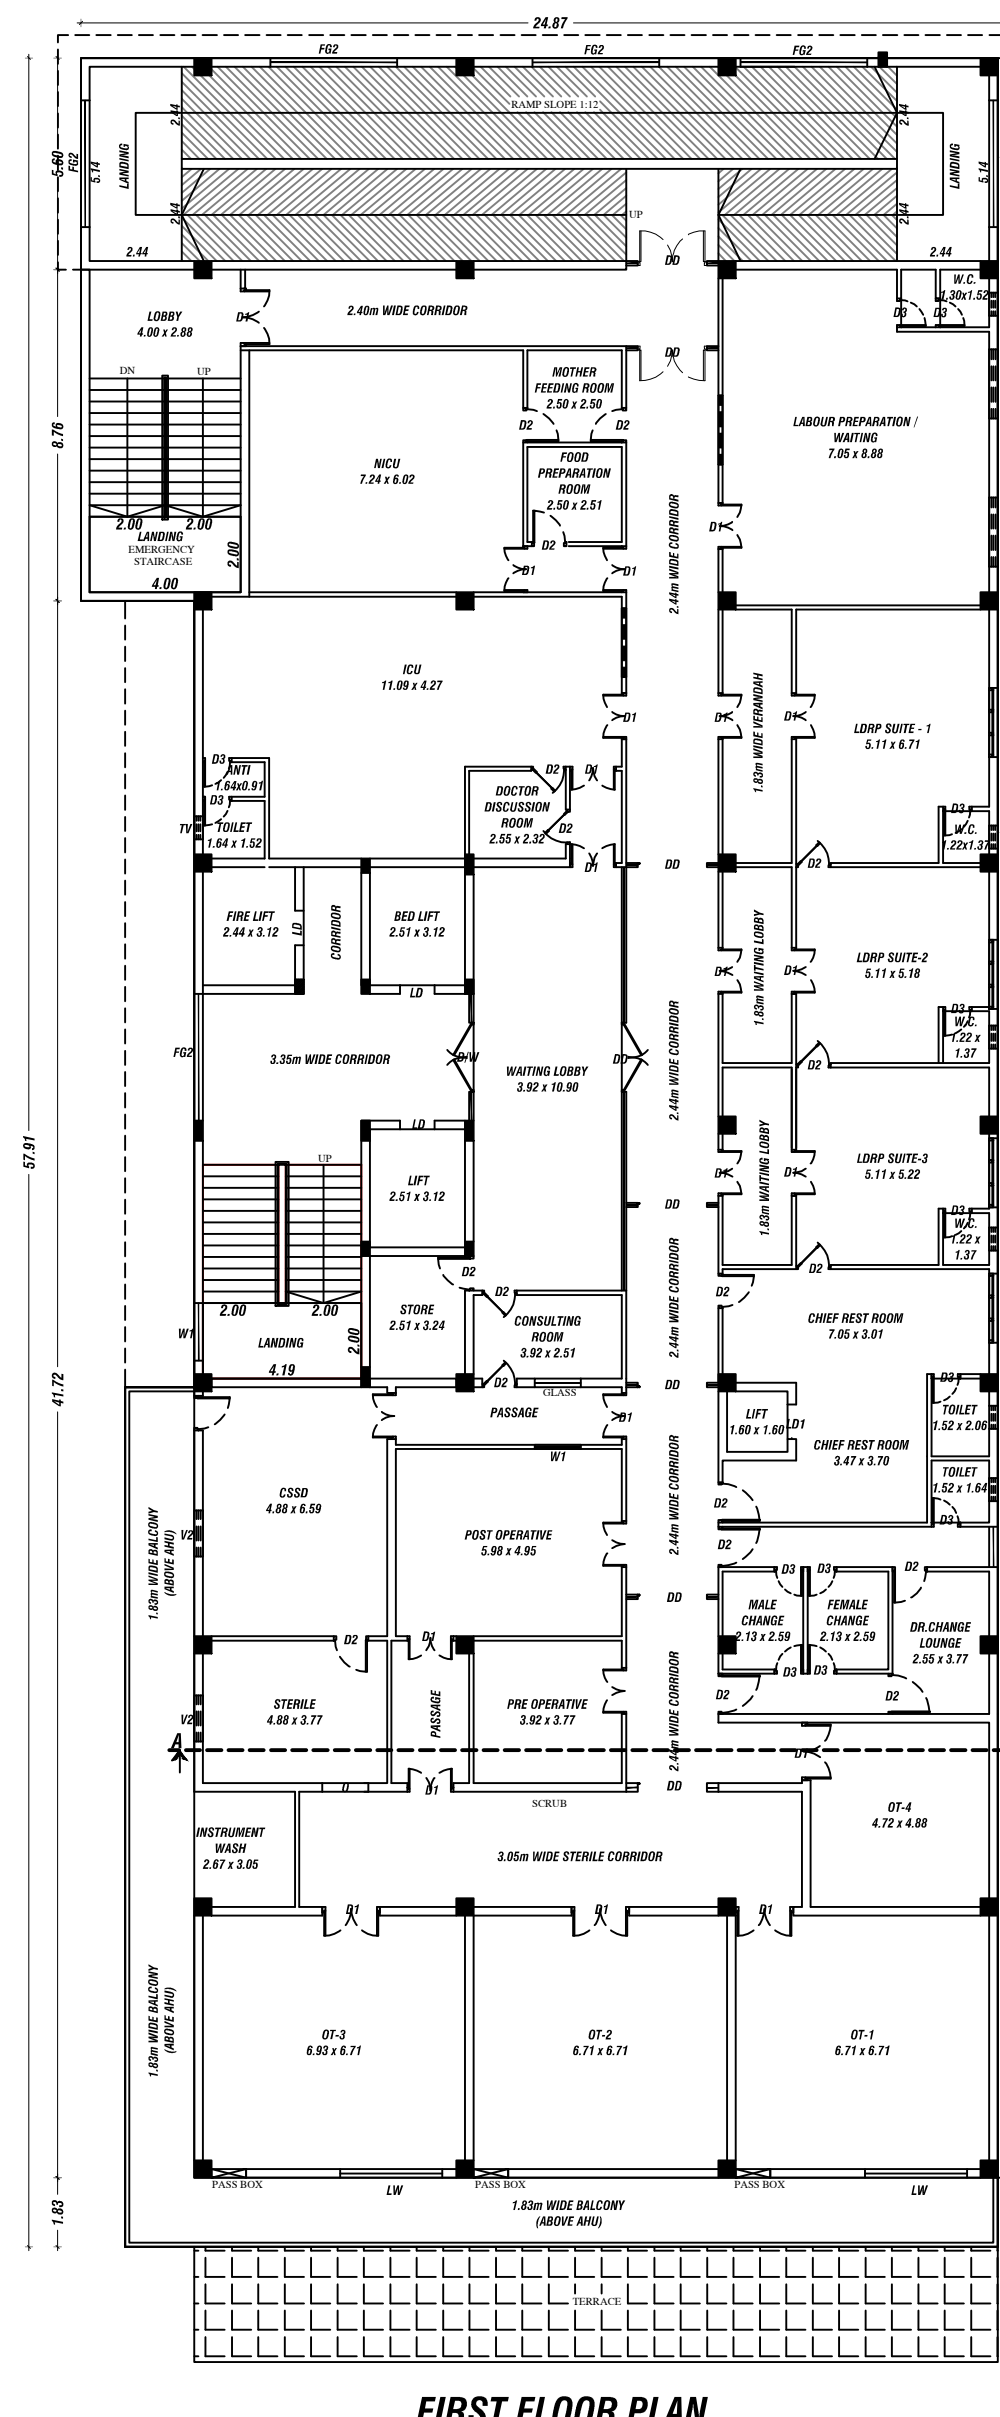


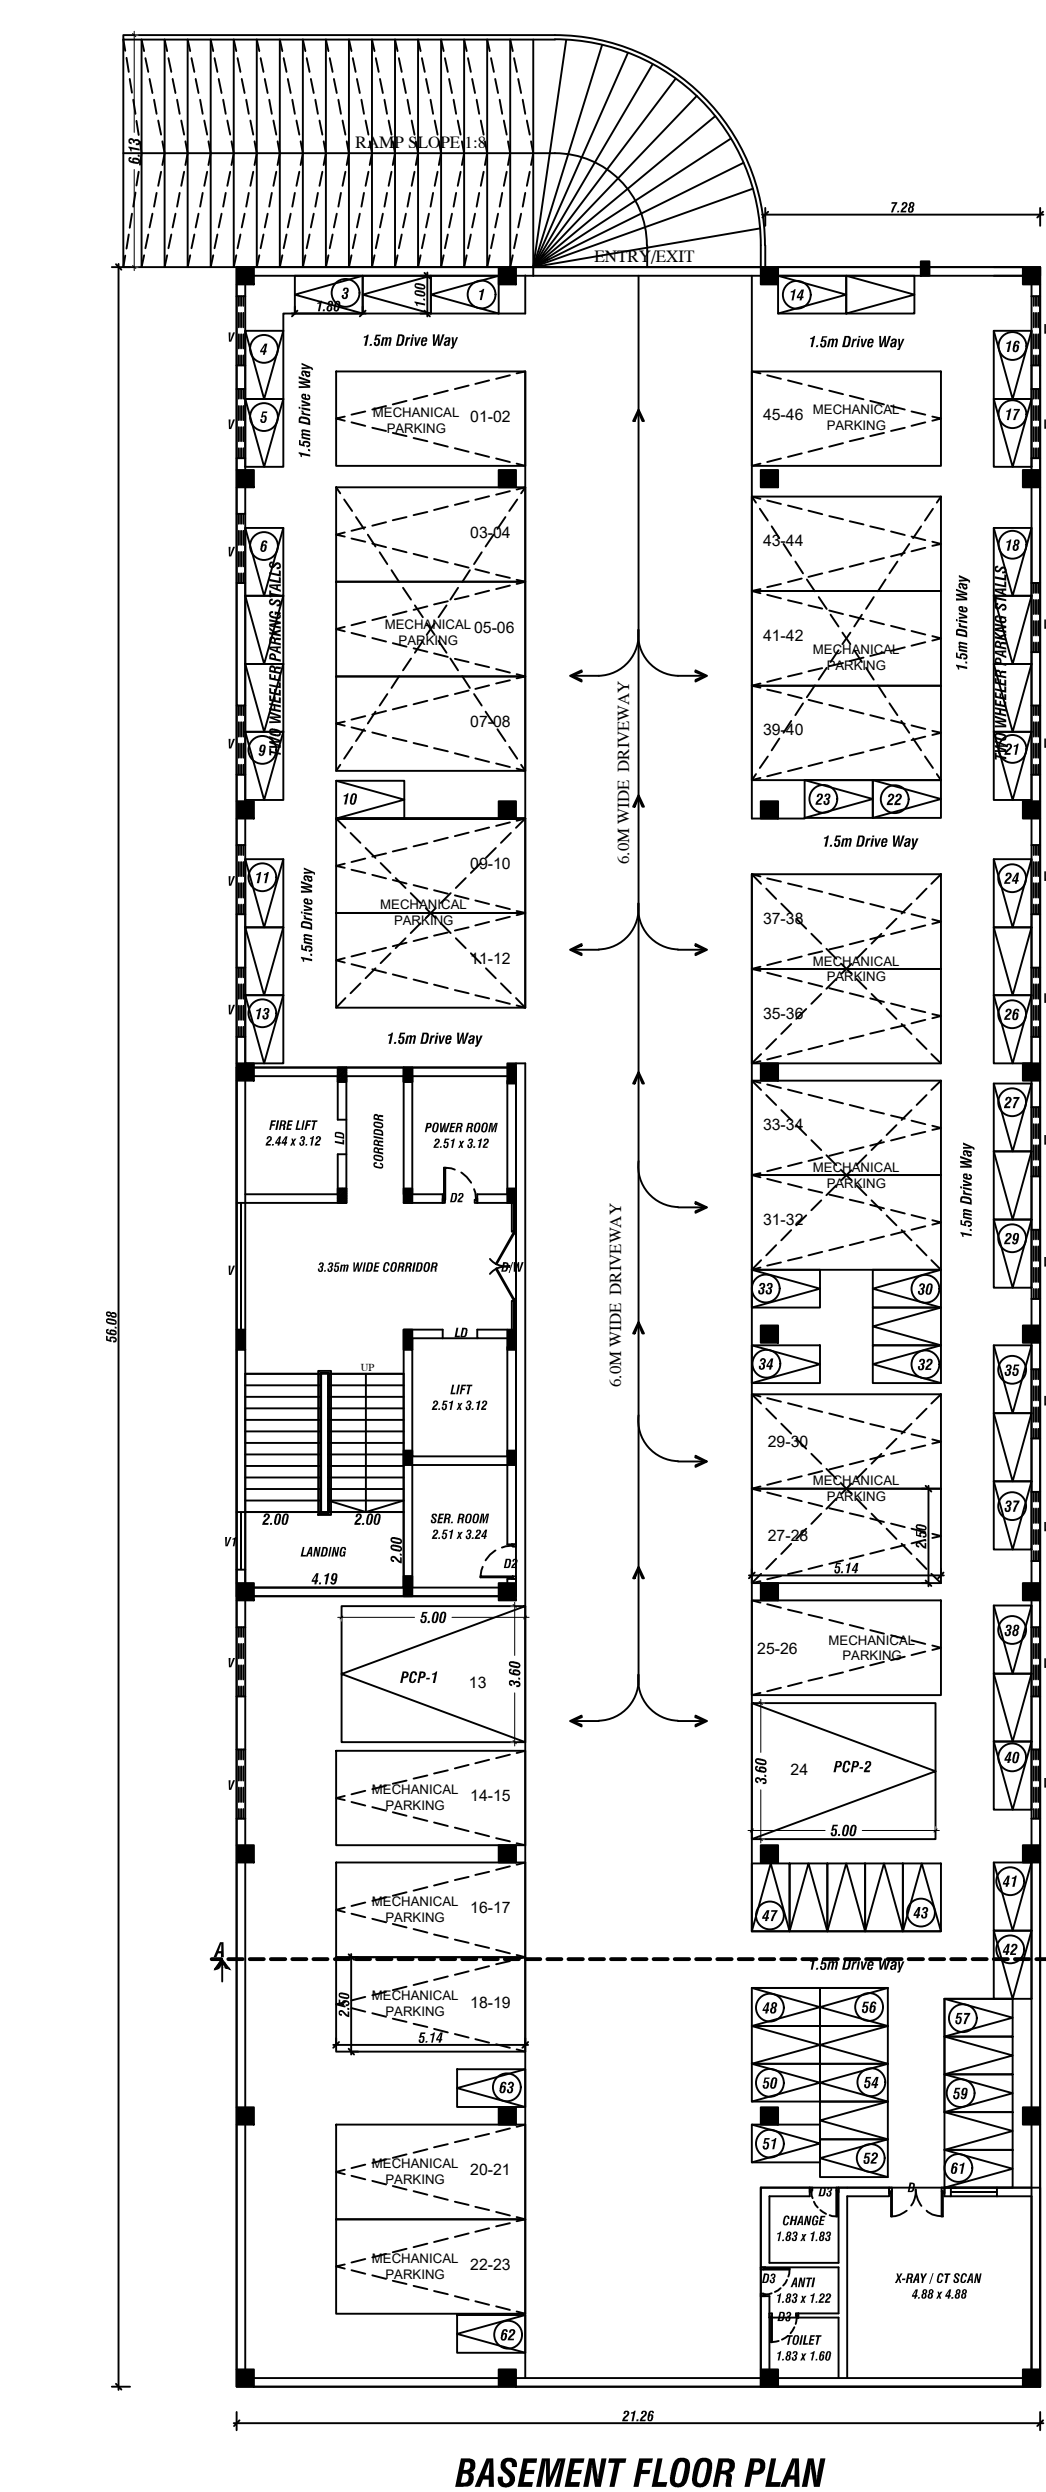

HEIGHT "H"	WIDTH "W"	DEPTH "D"
4.0M	2.50M	5.14M

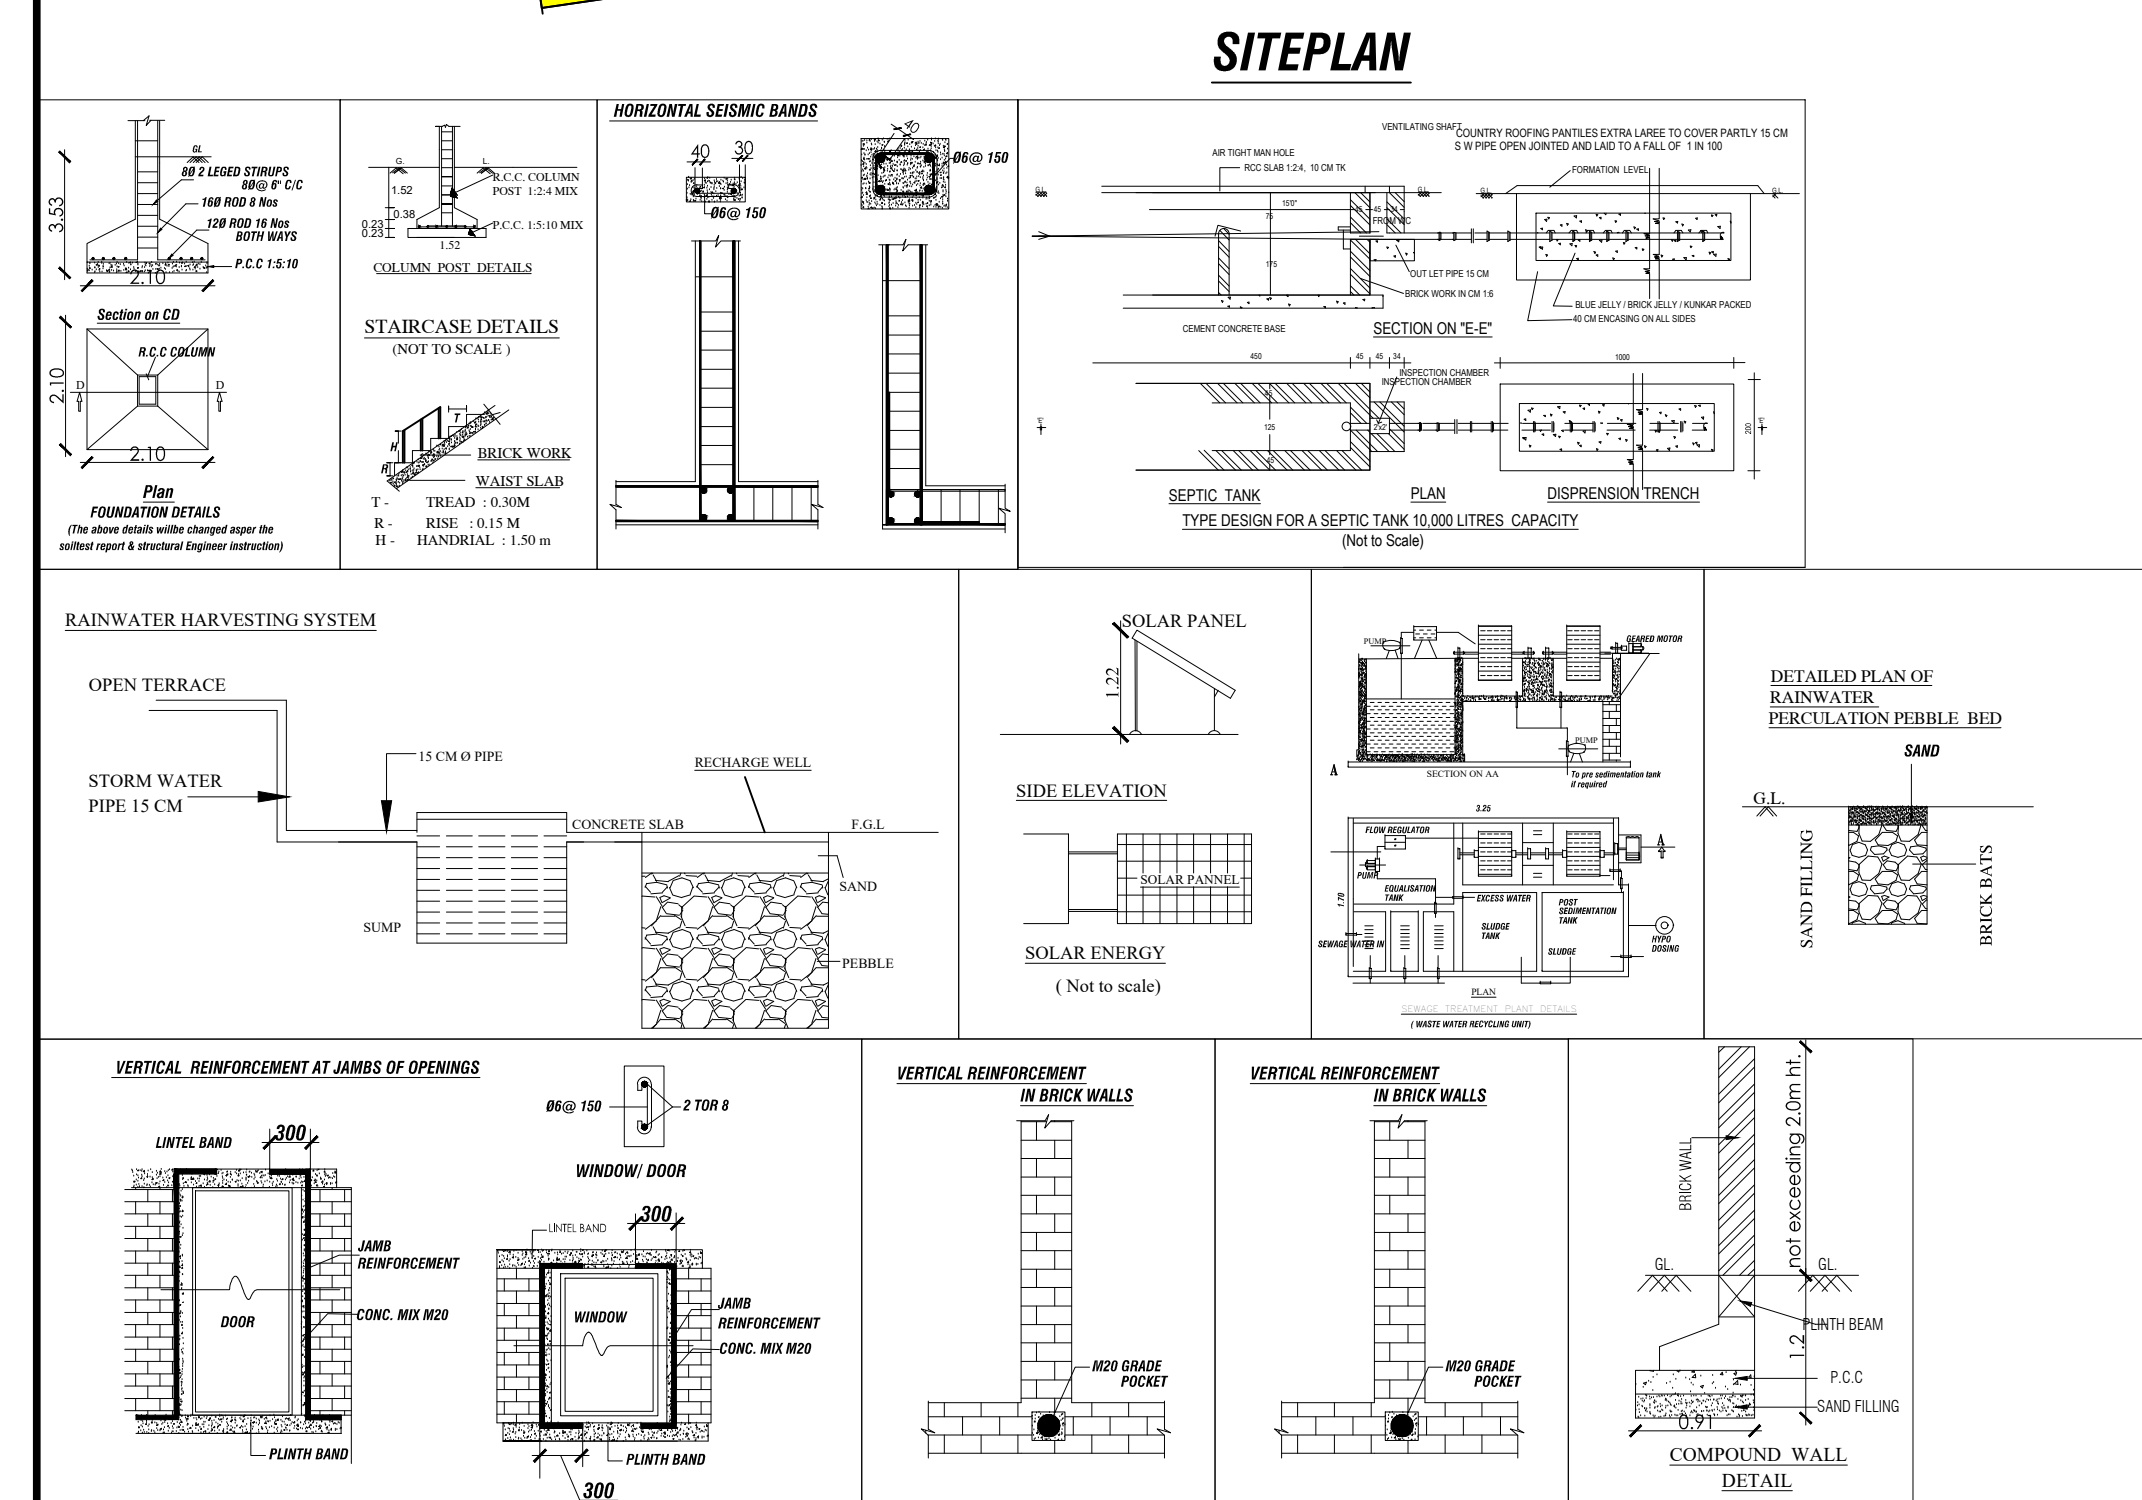

SCALE - 1:200
ALL DIMENSIONS ARE IN METER

AREA DETAILS				SQ.M
AREA OF THE APPLICANT SITE	as per Document (0.72 Acres)			2915.00
	as per PLR/FMB			2915.00
	Super Imposed Plot Area			2914.23
AREA DETAILS	Total Buildup (Sq.m)	Non FSI		Hospital
		Parking	Deduction Balcony	Net FSI Area (Sq.m)
BASEMENT	1192.32	887.76	--	304.56
GROUND FLOOR	1361.56	84.12	42.07	1235.37
FIRST FLOOR	1315.85	--	80.48	1235.37
SECOND FLOOR	1315.85	--	80.48	1235.37
THIRD FLOOR	1315.85	--	80.48	1235.37
FOURTH FLOOR	1315.85	--	80.48	1235.37
HEAD ROOM	268.75	--	--	--
TOTAL	8086.03	1276.44	67.55	6481.41

PLOT COVERAGE	--- 1235.37 2915.00	x 100 --- 42.155%
FLOOR SPACE INDEX	--- 6481.41 2915.00	--- 2.22 < 2.60 (PremiumFSI)
SYMBOLS	JOINERY DETAILS	METRE
MD	MAIN DOOR	6.48 X 3.05
DD	DOOR DOOR	1.83 X 2.13
LD	LIFT DOOR	2.44 X 2.13
LD1	LIFT DOOR	1.52 X 2.13
D	DOOR	1.52 X 2.13
D1	DOOR	1.22 X 2.13
D2	DOOR	1.00 X 2.13
D3	DOOR	0.76 X 2.13
FG	FIXED WINDOW	4.53 X 2.13
FG1	FIXED WINDOW	6.58 X 2.13
FG2	FIXED WINDOW	3.12 X 2.13
W	WINDOW	1.22 X 1.52
W1	WINDOW	1.52 X 1.52
V	VENTILATOR	1.83 X 0.76
TV	VENTILATOR	1.00 X 0.76

	<u>Reg.</u>	<u>Prov.</u>	<u>COLOUR INDEX</u>
<i>Car</i>	- 69 Nos	- 69 Nos(including 3 PCP)	<u>SITE BOUNDARY</u> 
<i>Two wheeler</i>	- 69 Nos	- 69 Nos	<u>PROPOSED BUILDING</u> 
			<u>EXISTING ROAD</u>
			<u>DRIVEWAY</u> 
* Mechanical Ventilation Provided.			

M. BHUVANASUNDAR
B.Arch., M.B.E.M., A.I.A., A.I.I.T.D.
Registered Architect, Regd. No. CA/86/10288
SUNDAR SUNDARAM ARCHITECTS
126-A, Thiruganasambandam Road
CHENNAI - 641018.

REGD No: Coimbatore LPA/RAIGR-I/19-03-002

REGISTERED STRUCTURAL ENGINEER	REGISTERED ARCHITECT / REGISTERED ENGINEER(LBS)
---------------------------------------	--

APPLICANT