


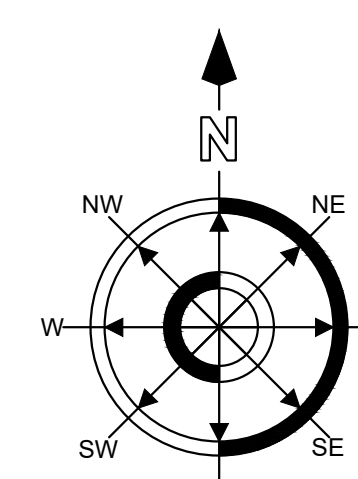
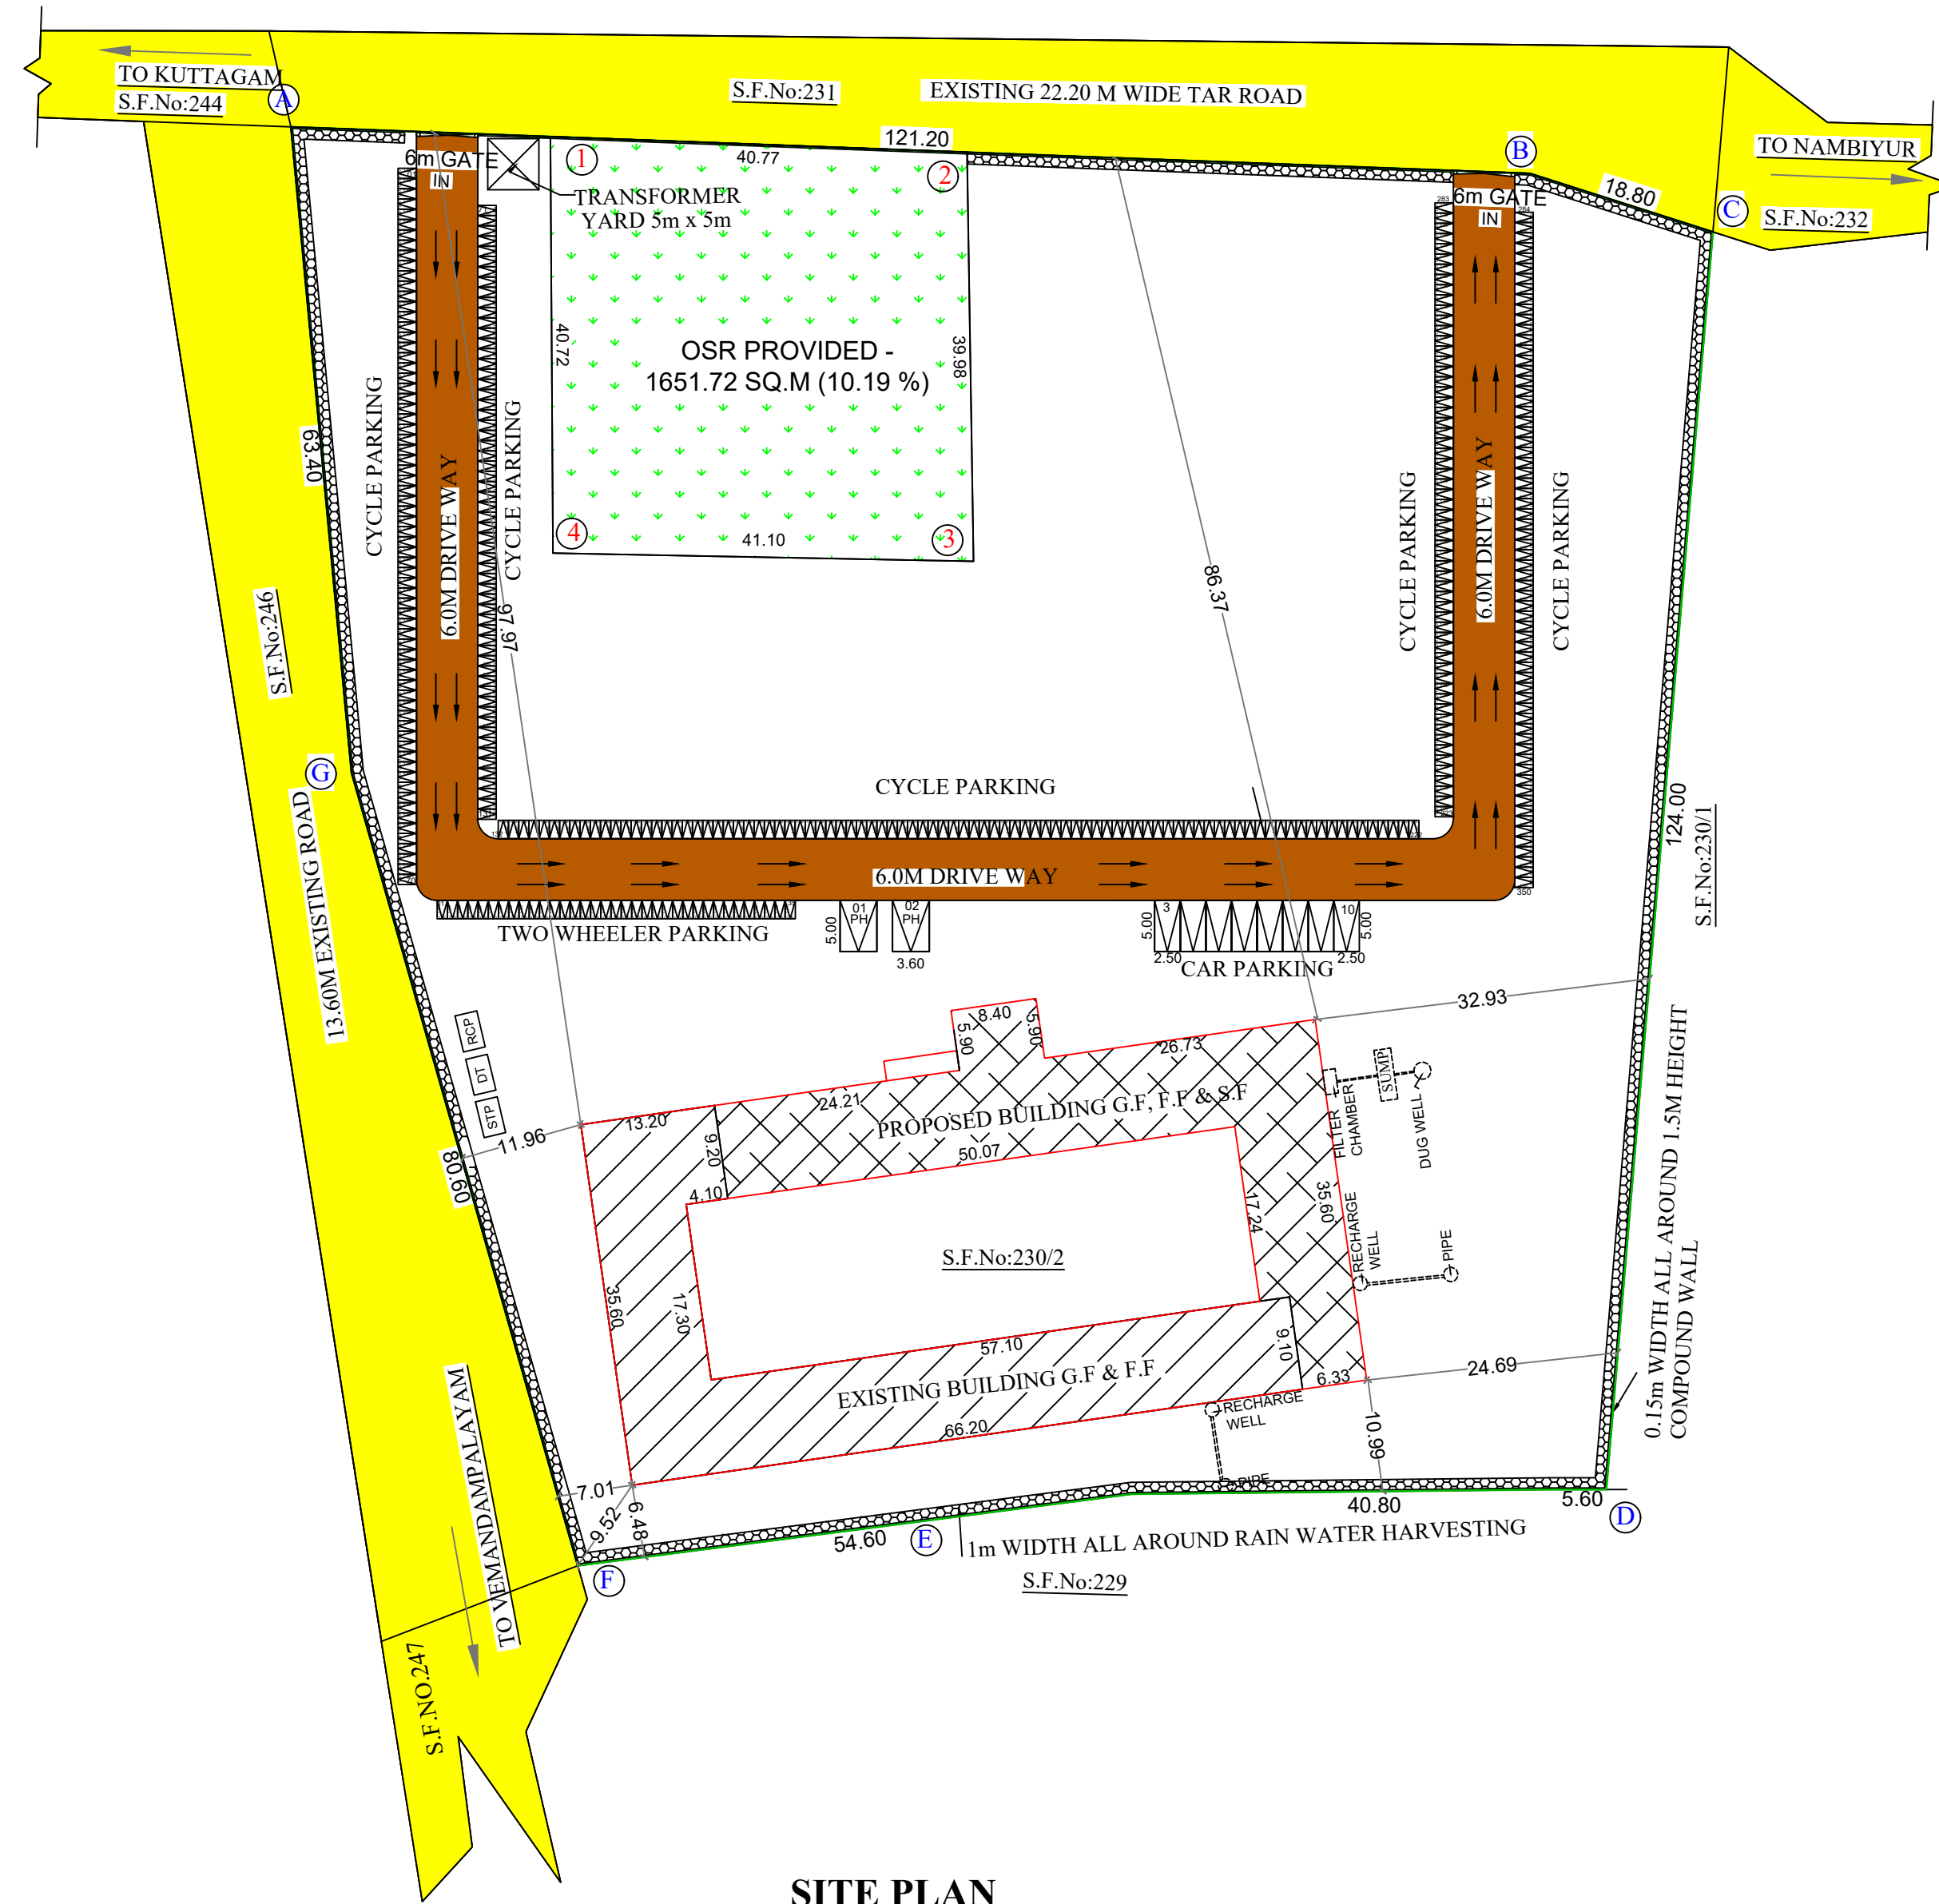
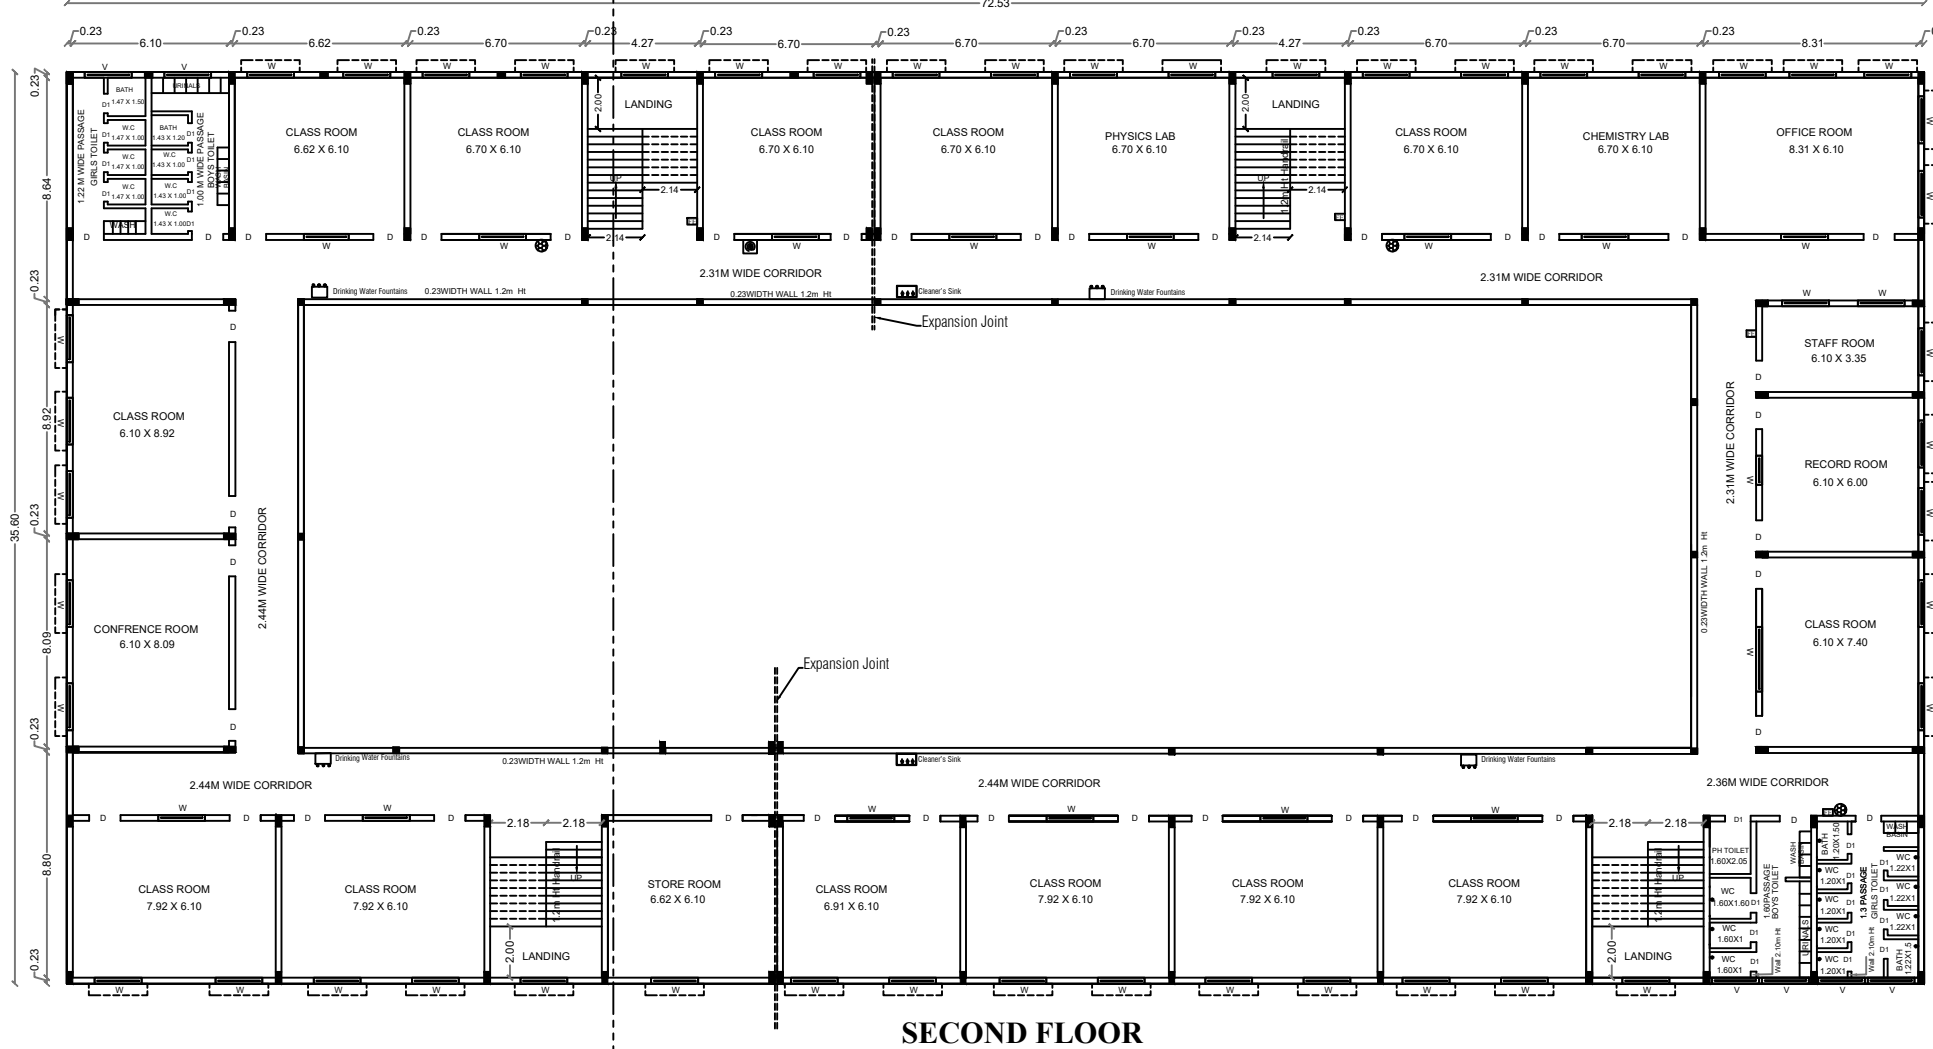
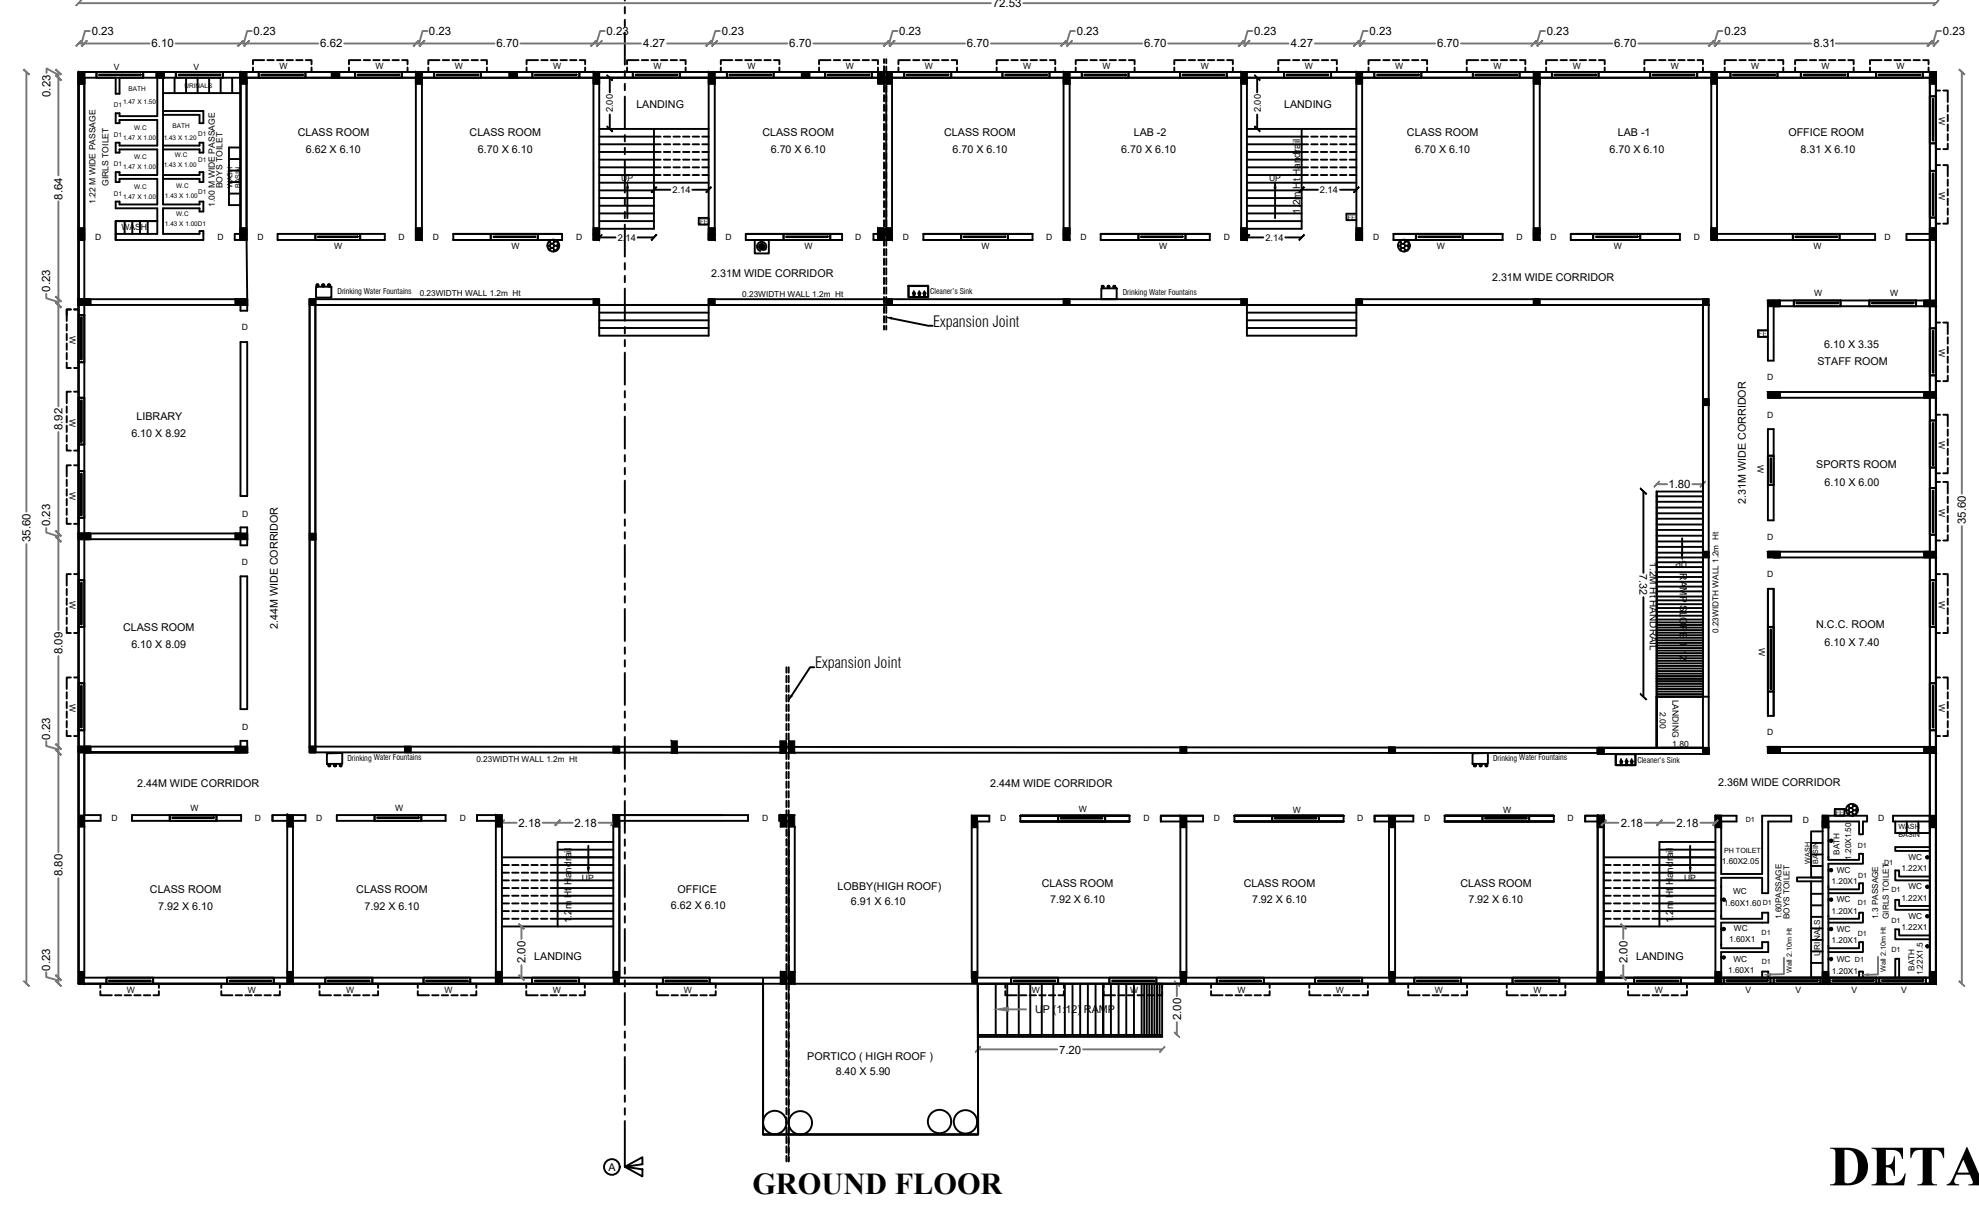
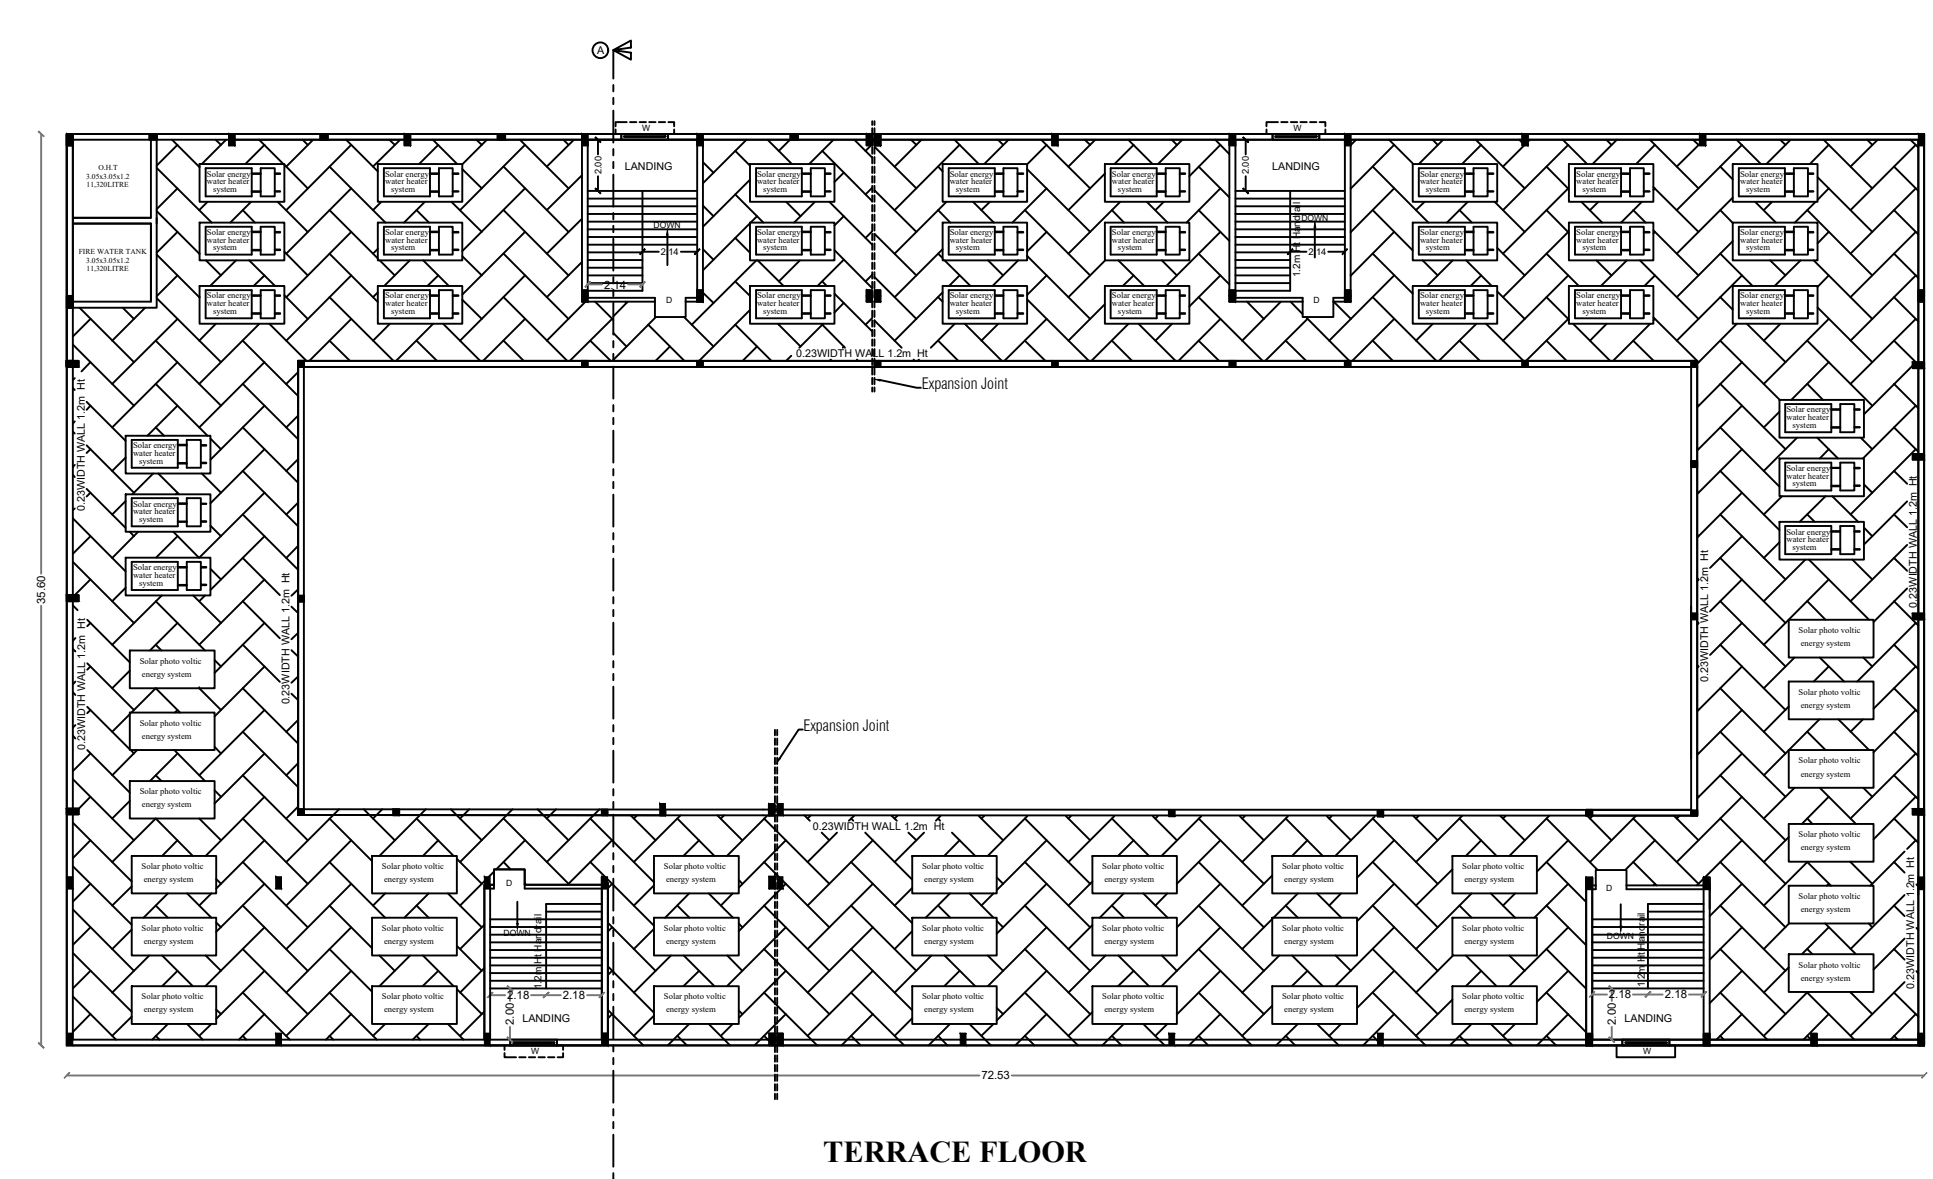
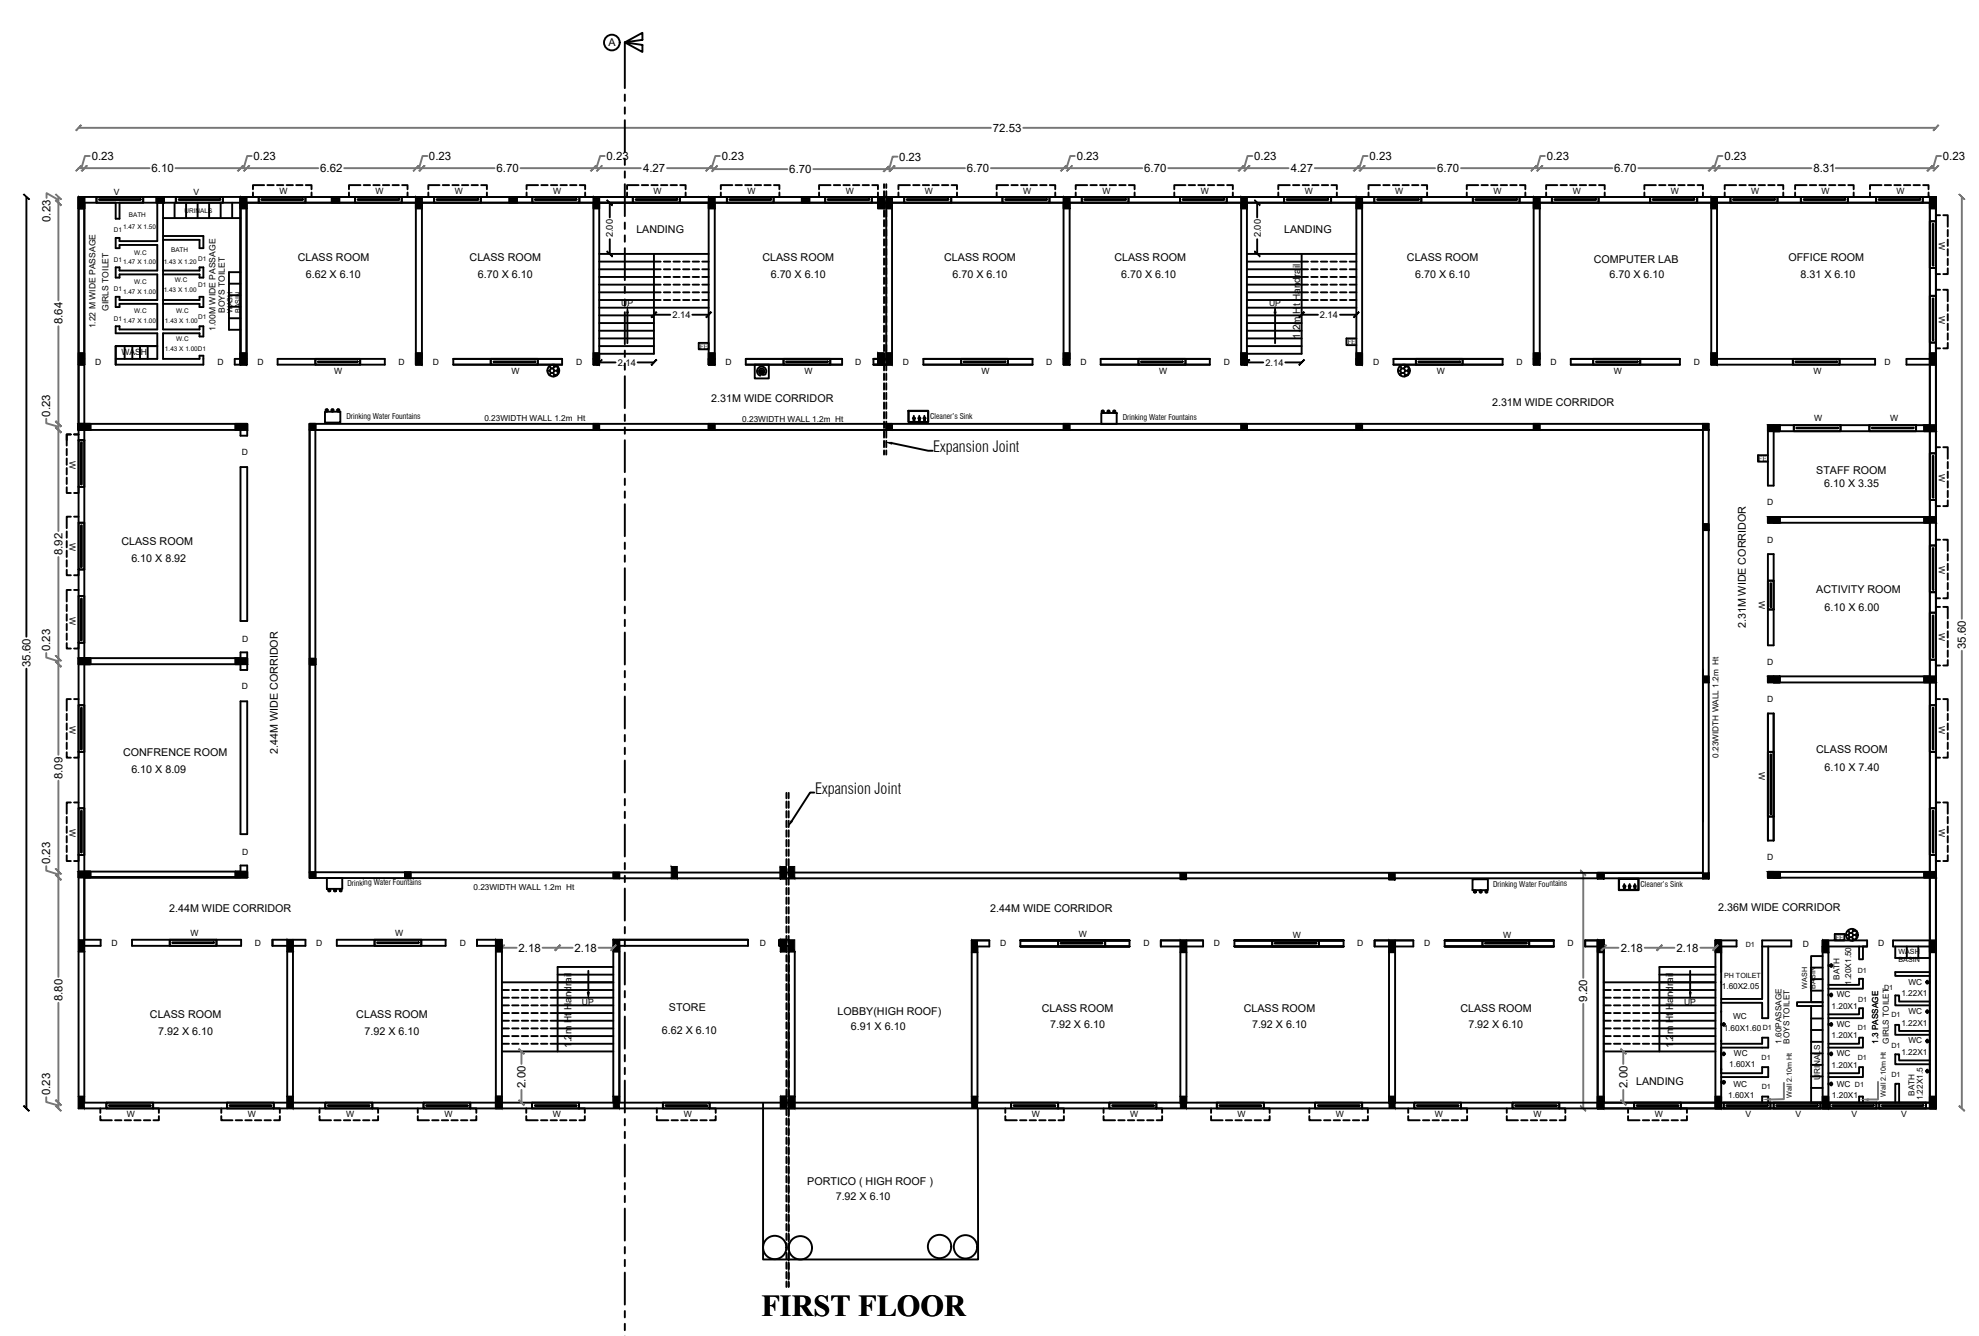
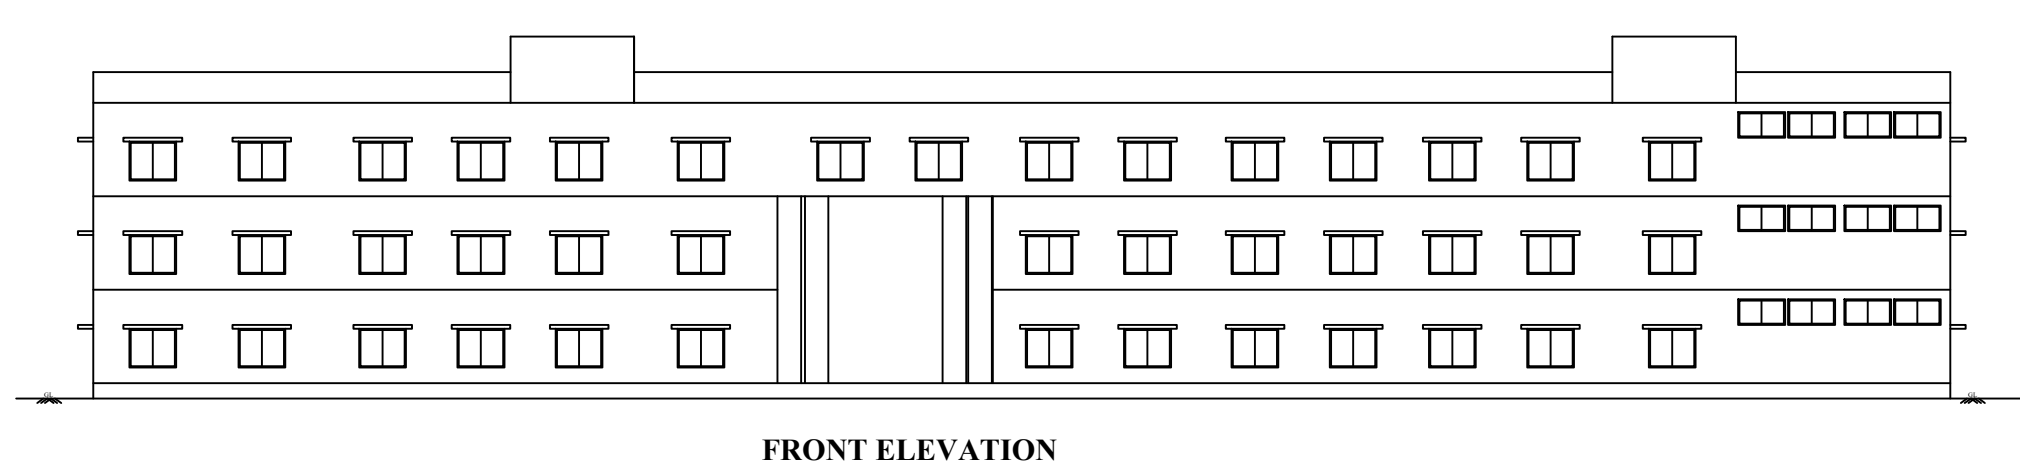
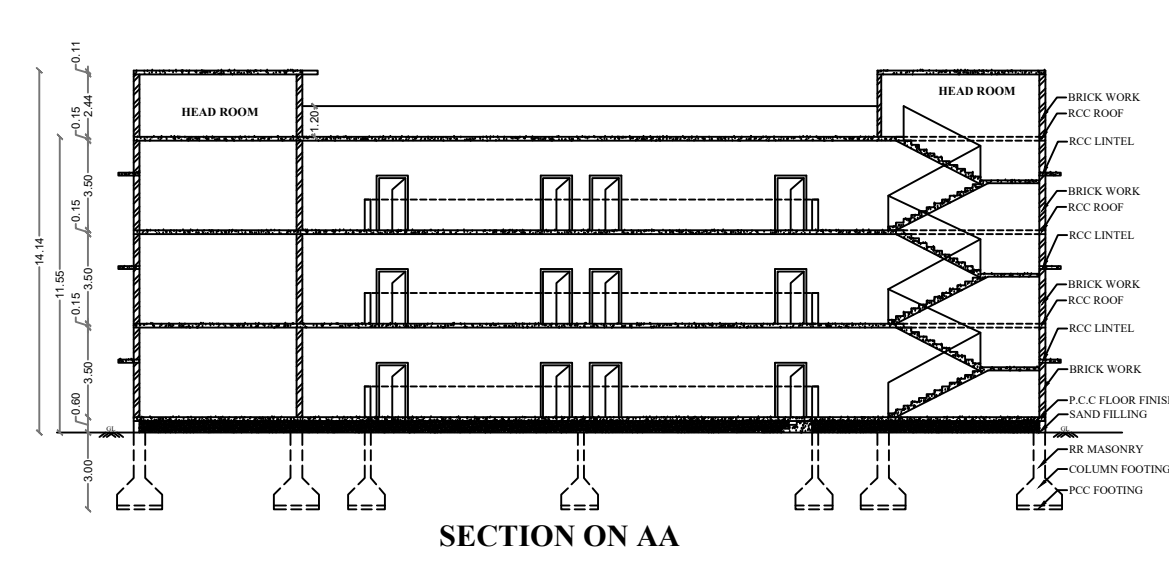
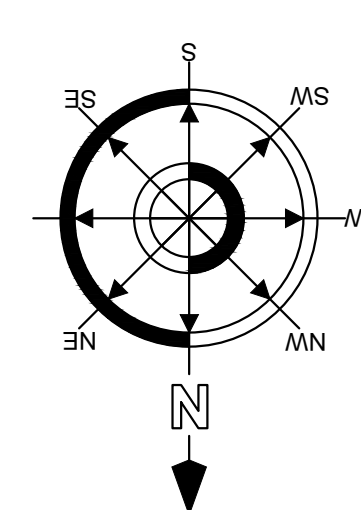
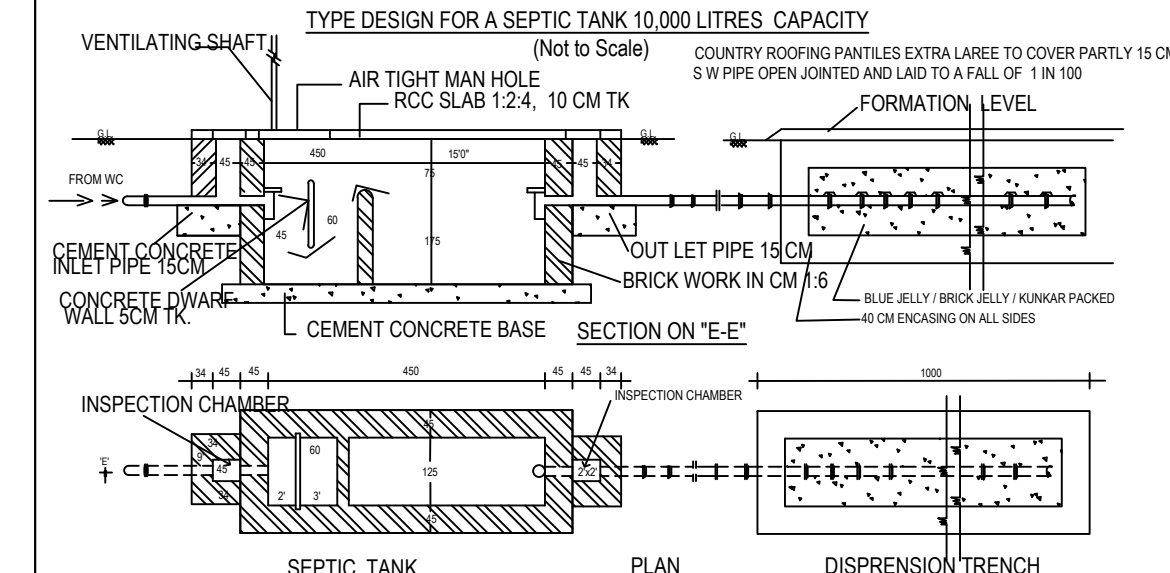
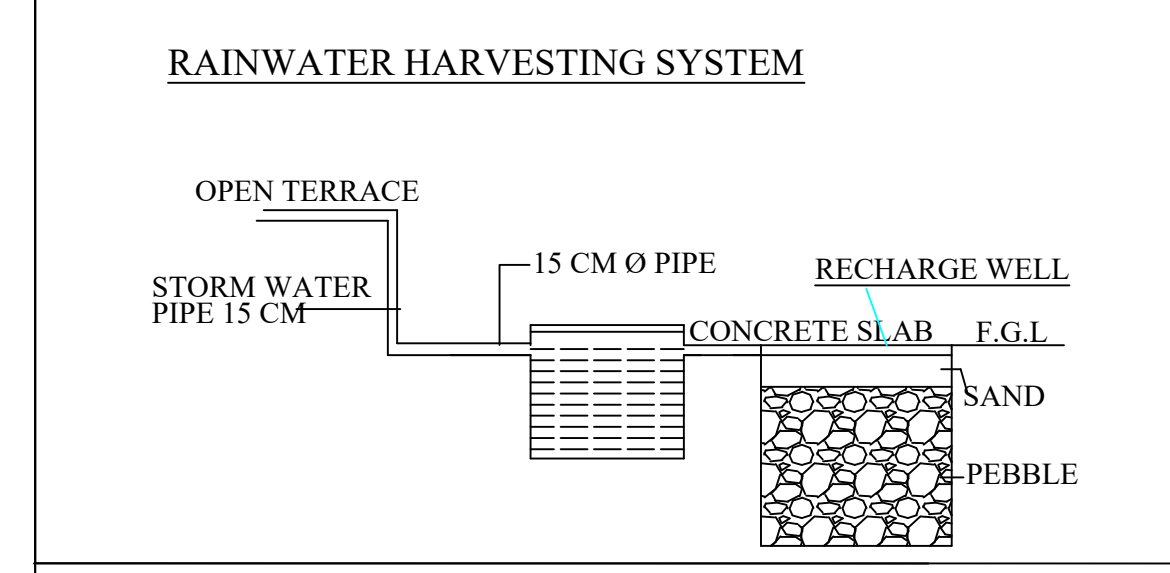
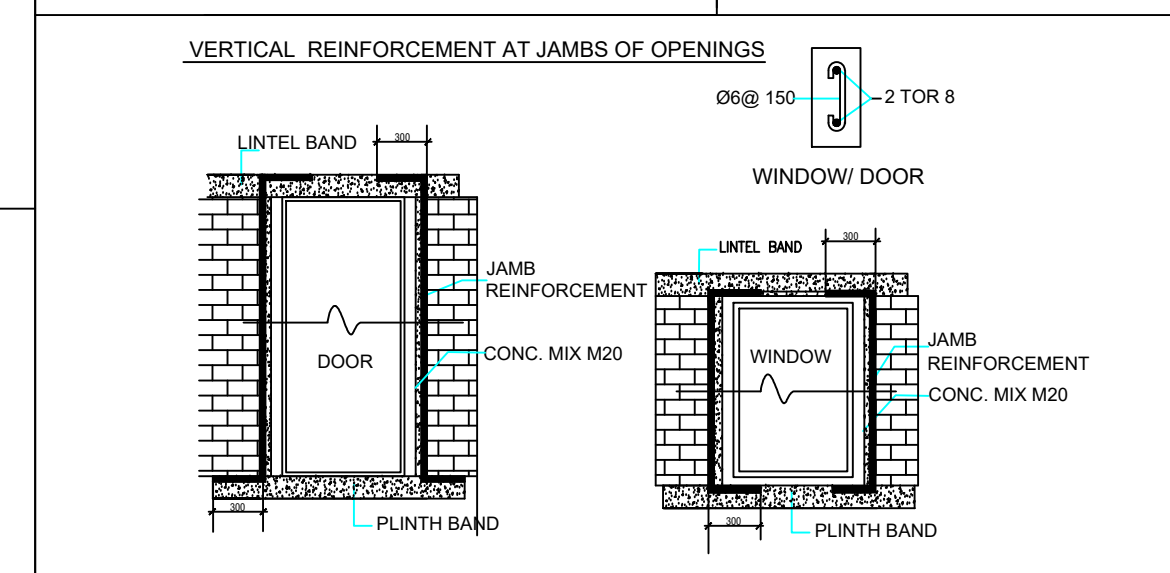


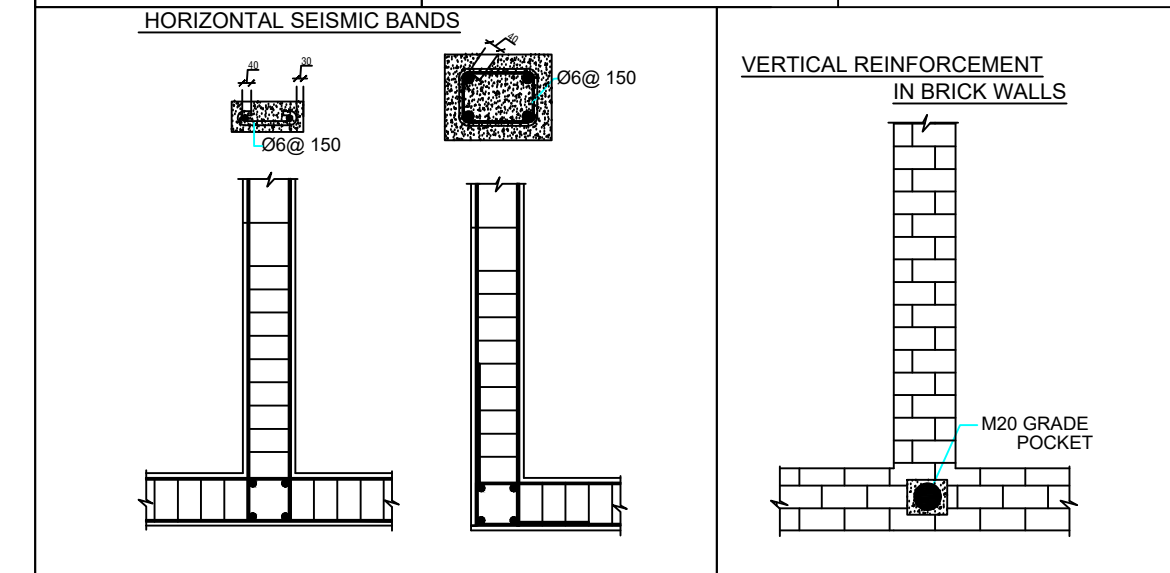

SITE PLAN
(SCALE - 1:200)

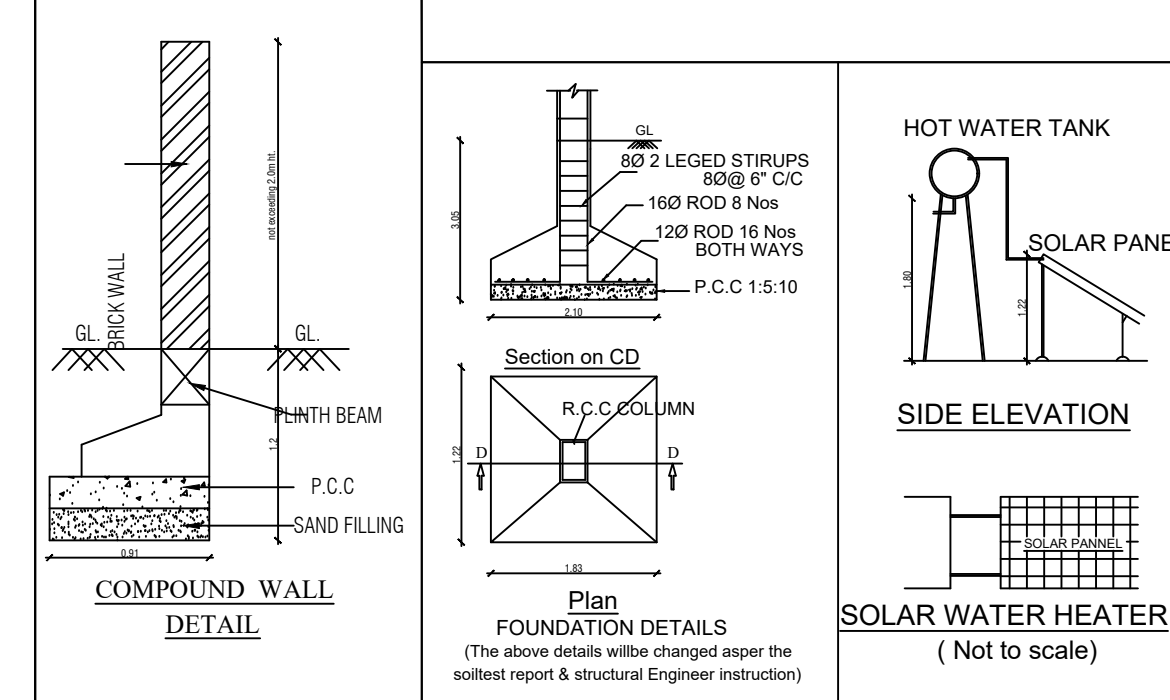

DETAIL PLAN
(SCALE - 1:100)

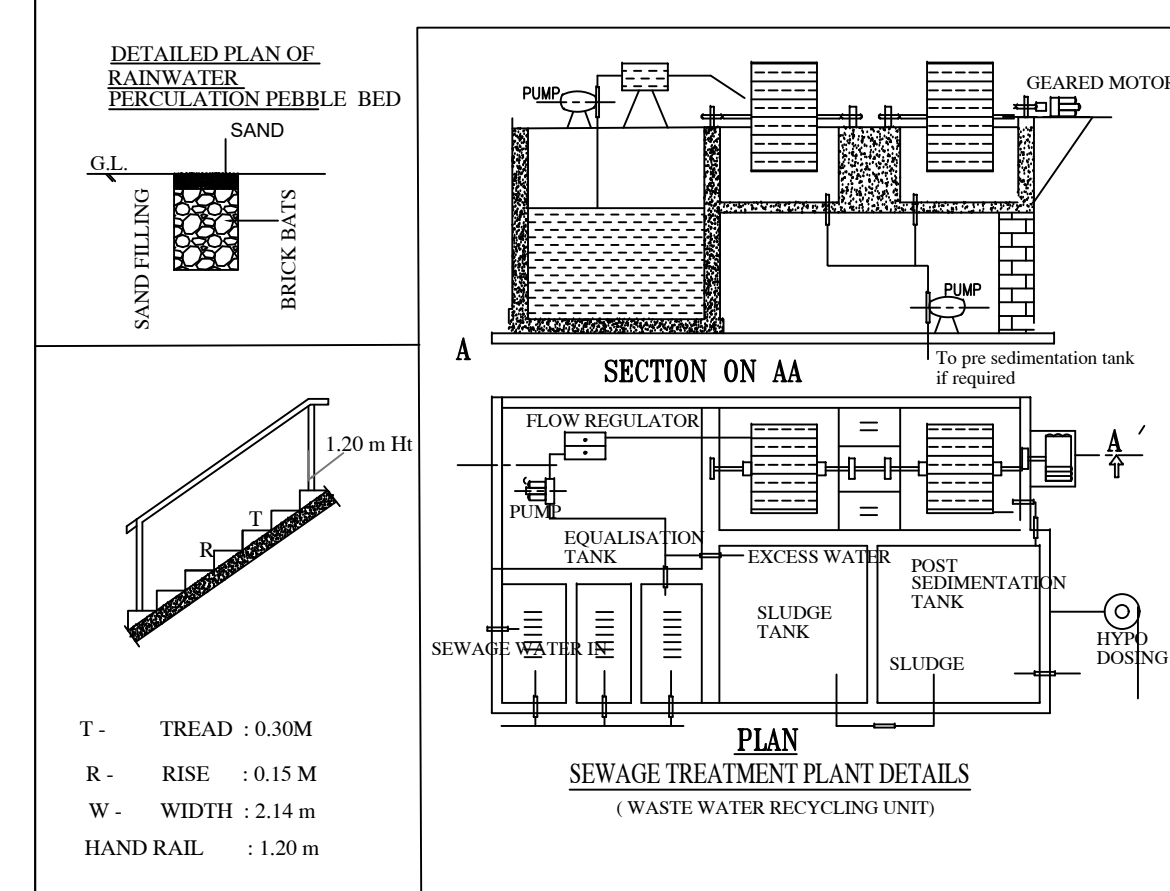

Color Index	
Site Boundary	
Existing Road	
Proposed Building	
Drive Way	
OSR	

REFERENCE:	
	FIRE ALARM SYSTEM
	HOSE REEL
	FIRE FIGHTING EQUIPMENT
	DRINKING WATER

30 STUDENTS X 37 CLASS = 1110 Nos
BOYS 600 Nos , GIRLS 510 Nos , STAFF - 20Nos
Sl. Sanitary Unit Requirement
1. Water Closet One for 40 boys
one for 25 girls
2. Ablution Taps One in each W.C
3. Urinals one for 20 boys
4. Wash Basins One for every 40 pupils
5. Drinking Water Fountains One for
every 50 pupils
6. Cleaner's Sink One per floor minimum

Required 16, Provided 18
Required 21 , Provided 30
Required 37 , Provided 48
Required 31 , Provided 42
Required 29, Provided 48
Required 23 , Provided 36
Required 3 , Provided 6

SITE AND DETAIL PLAN SHOWING THE
PROPOSED & EXISTING ADDITIONAL
CONSTRUCTION OF GROUND, FIRST & SECOND
FLOOR SCHOOL BUILDING IN S.F.NO.230/2 AT
VEMANDAMPALAYAM VILLAGE &
PANCHAYAT, NAMBIYUR TALUK, ERODE
DISTRICT.

APPLICANT :
M/s. EDISON EDUCATIONAL TRUST
M/s. EDISON INTERNATIONAL SCHOOL

ALL DIMENSIONS ARE IN METER

APPLICATION NUMBER : SWP/BPA/009615/2023

SCALE - 1:100

AREA AS PER DOCUMENT - 4.00 Acre
AREA AS PER PATTA - 16195.00 Sq.m

AREA DETAILS :

	ALREADY APPROVED IN ELPA PP.No.87/2020 & BP.No.29(AB)/2020 DATE:22/12/2020	ADDITIONAL BUILDUP AREA	TOTAL FSI	TOTAL BUILD UP AREA
FSI	NON FSI	FSI	NON FSI	FSI
BLOCK - A				
GROUND FLOOR	881.29	-	814.57	-
FIRST FLOOR	478.66	-	1217.20	-
SECOND FLOOR	-	-	1646.36	-
HEAD ROOM	-	-	122.56	-
TOTAL	1359.95	3678.13	122.56	5038.08

FSI = $\frac{5038.08}{16195.00} = 0.311 < 2.0$

S.No	Parking Area Description	AREA (Sq.m)	REQUIRED	PROVIDED
1	One Car Space for every 100 Sq.m of Class Room Area	1673.91	6	10(Included PH)
2	One Two Wheeler Space for every 50 Sq.m of Class Room Area	1673.91	34	35
2	One Cycle Space for every 5 Sq.m of Class Room Area	1673.91	335	350
S.No		DESCRIPTION		
1	D- DOOR	1.22 X 2.13		
2	D1- DOOR	0.76 X 2.13		
3	W- WINDOW	1.98 X 1.52		
4	V- VENTILATOR	1.83 X 0.60		

OSR REQUIRED - 1619.50 SQ.M (10.0%)
OSR PROVIDED - 1651.72 SQ.M (10.19 %)

HEIGHT OF THE BUILDING - 11.55 M

NUMER OF STUDENTS BOYS - 600 Nos
NUMER OF STUDENTS GIRLS- 510 Nos
TOTAL NUMBER OF STUDENTS - 1110 Nos

REGISTERED STRUCTURAL ENGINEER:

Er. R.VIJAY, BE., M.E., (Structural), MNS,
Registered Structural Engineer No : TD/RS-4202342001
VIJAY BUILDERS
#2, Easwara Moorthy Nagar,
6th Street, Vellangadu,
Tirupur - 641 604, Cell : 98076 63748
E-mail : err.vijay@gmail.com

REGISTERED ENGINEER

APPLICANT

ONLINE APPLICATION No:
SWP/DTCP/ERODE/Site Approval No :/2023
SWP/DTCP/ERODE/Building Permission No:/2023