

PLAN SHOWING THE PROPOSED CONSTRUCTION OF GROUND AND FIRST FLOOR RCC ROOF RESIDENTIAL BUILDING IN

OLD S.F.NO:118, NEW R.S.F NO:813/6B, DTCP APPROVAL NO:10254/2018 AT V.C.V NAGAR, WARD NO:07,





PERUNDURAI TOWN PANCHAYAT, PERUNDURAI TALUK, ERODE DISTRICT.

APPLICANT NAME:

Mrs.R.KAVITHA

(AADHAR NO: 4417 8392 1356)

W/O Mr. RANGASAMY

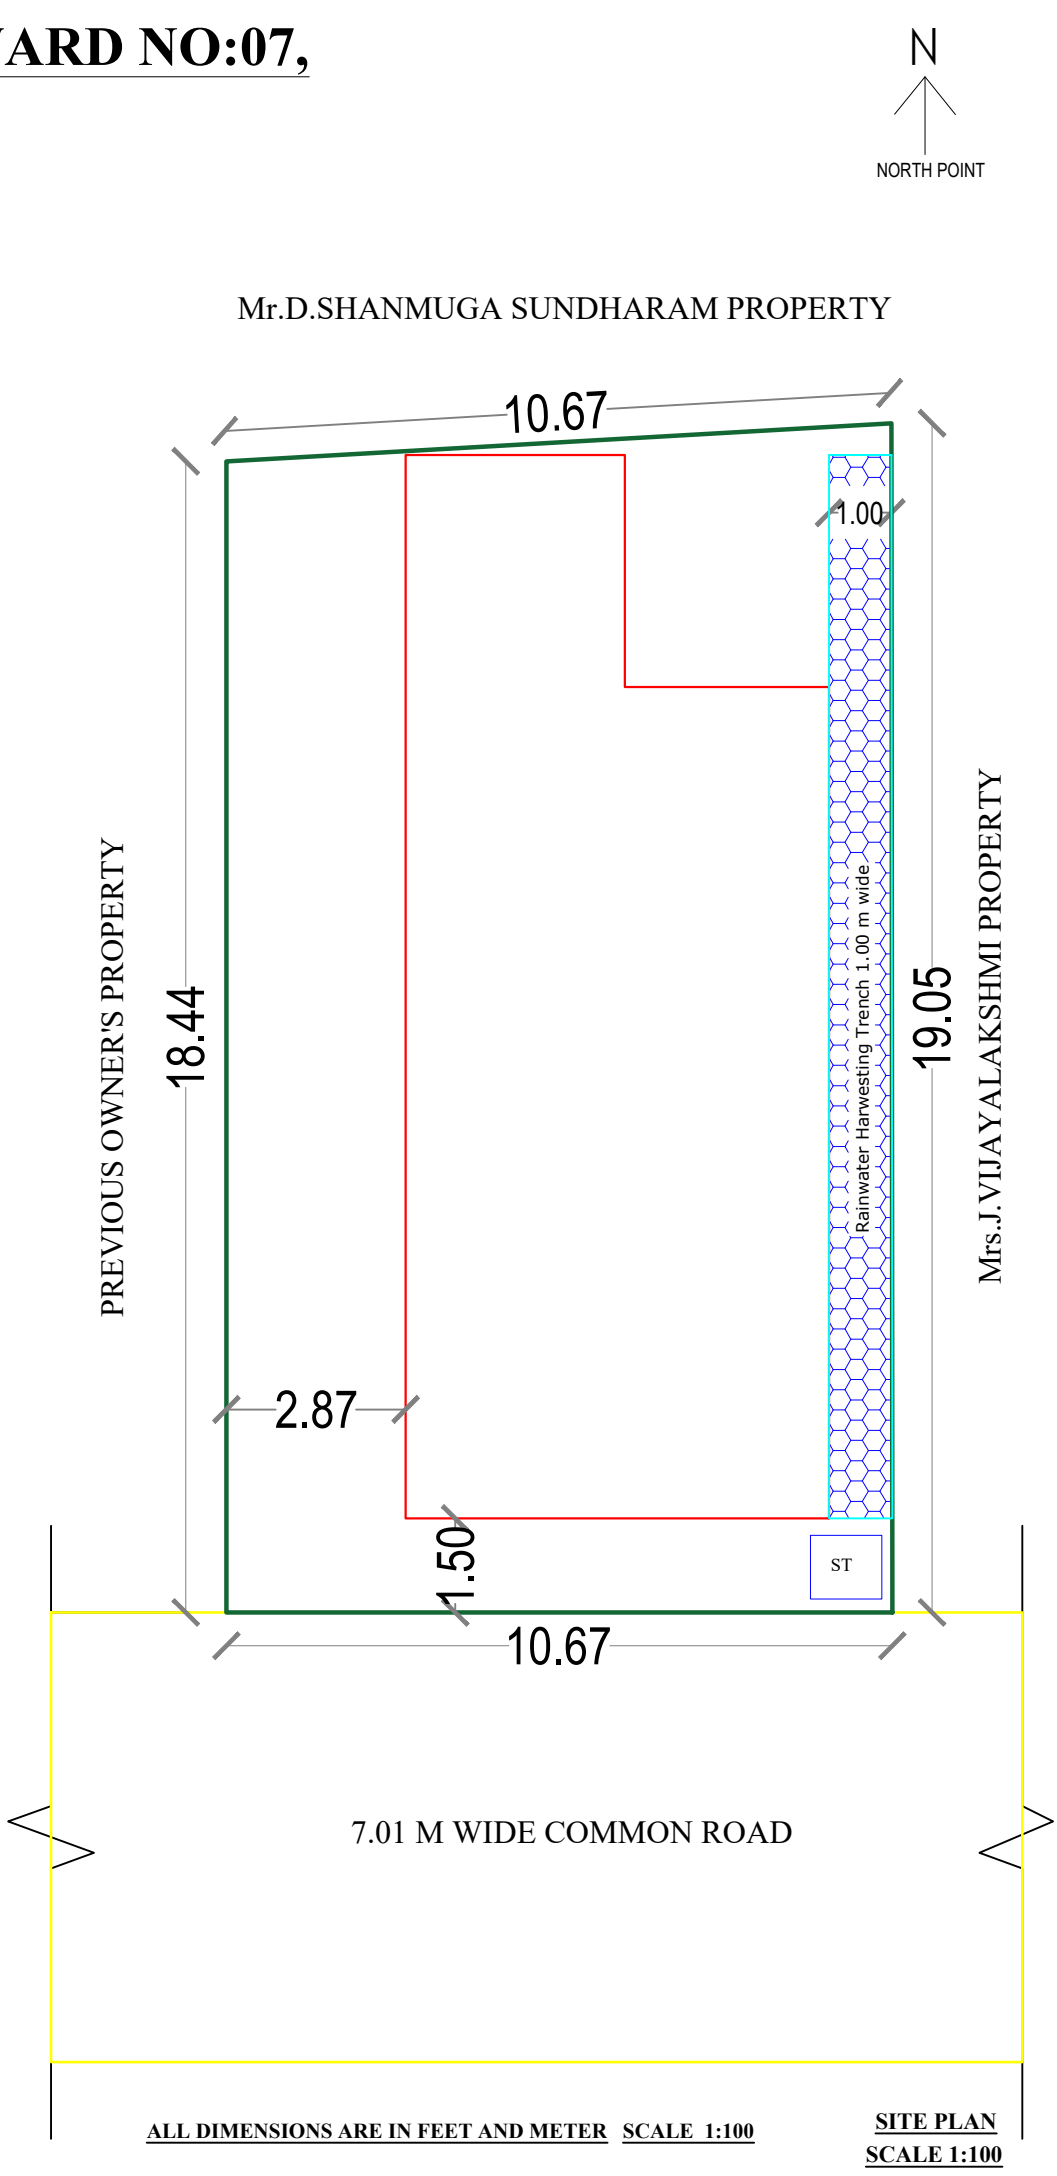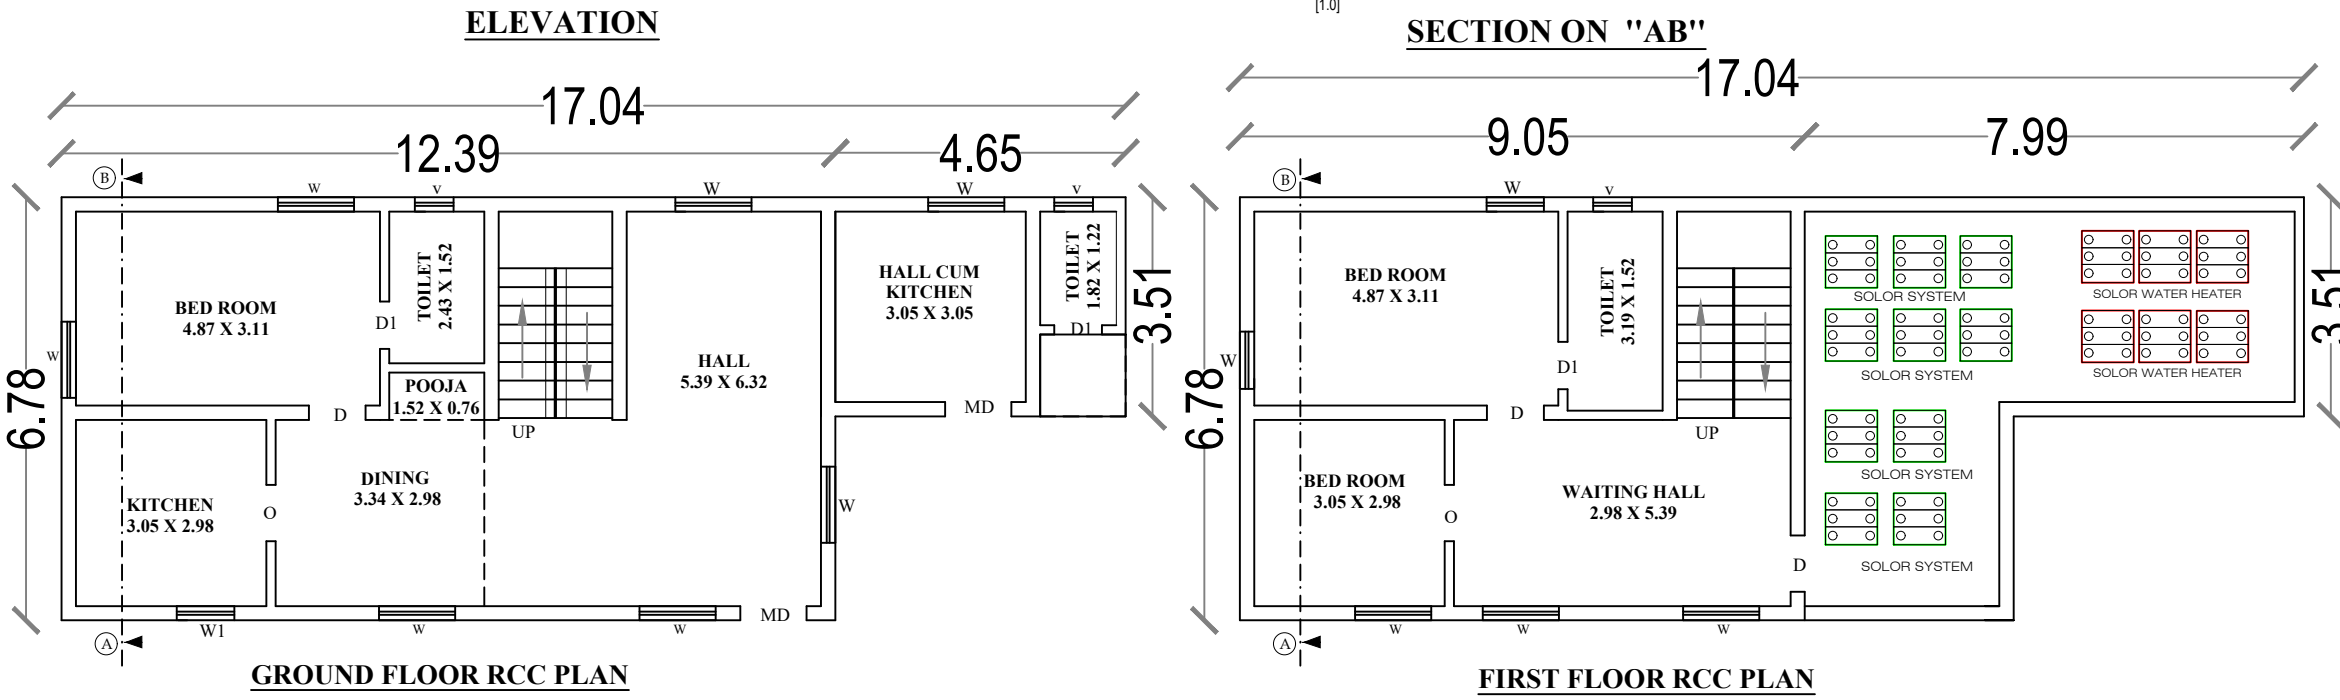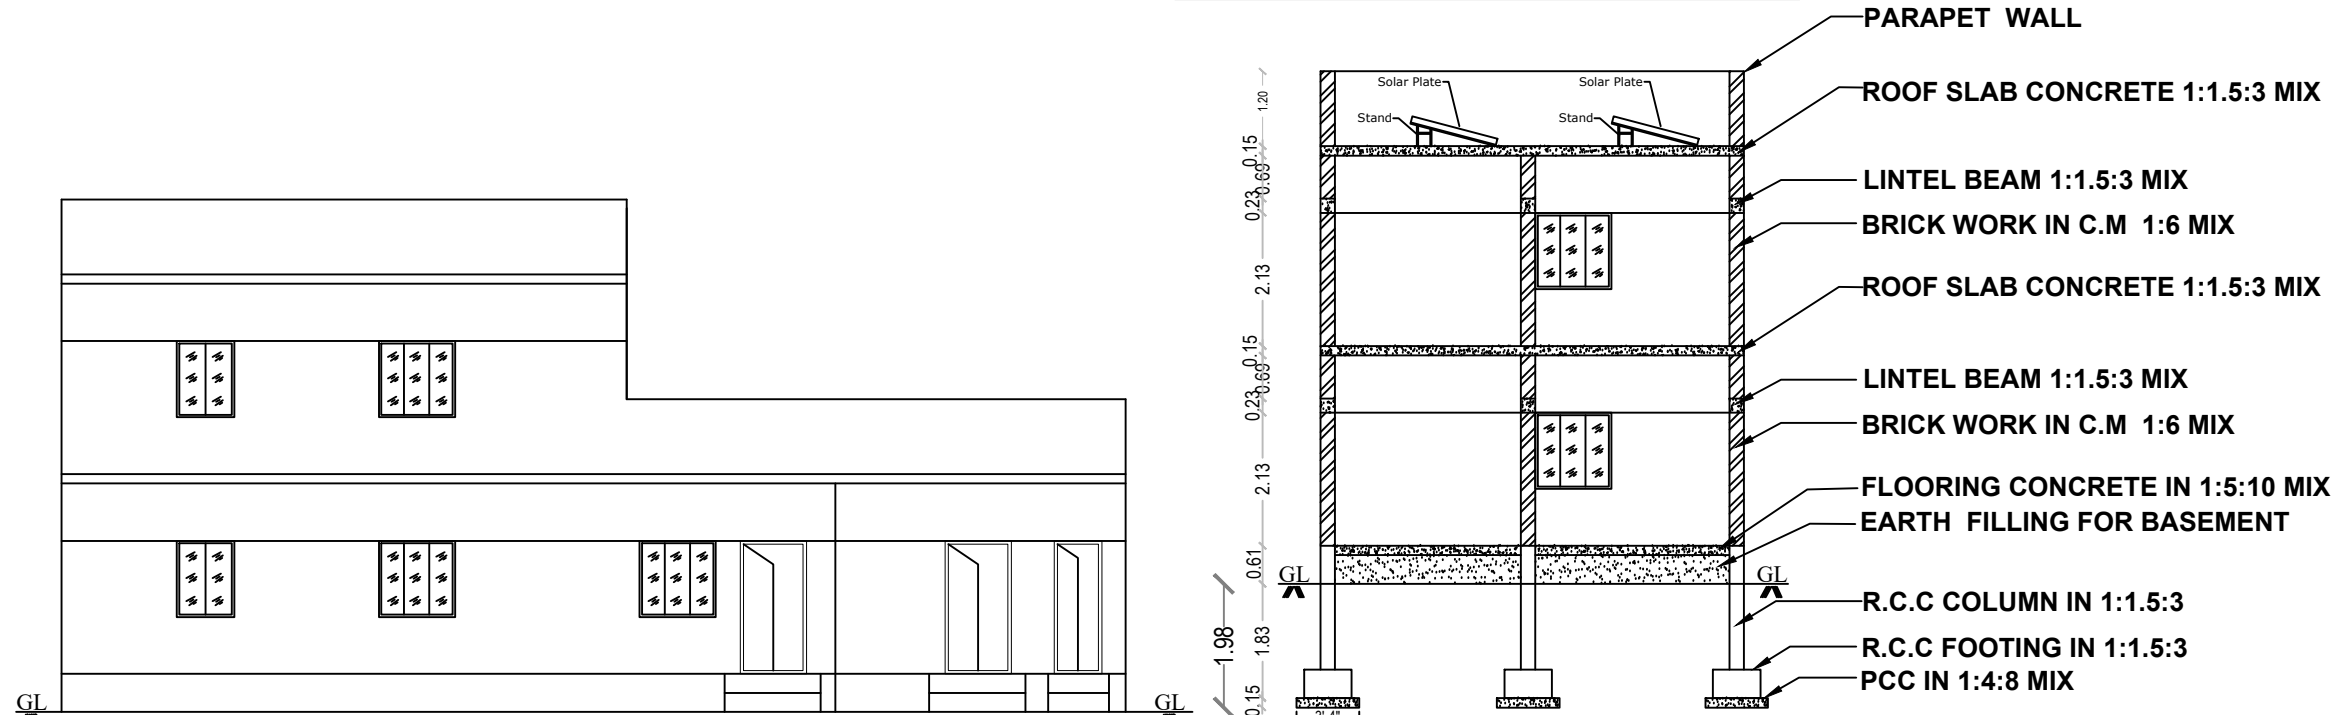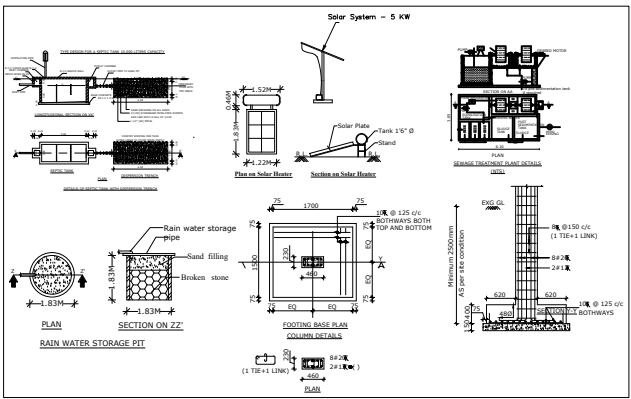

Online Application No.SWP/BPA/0056120/2023
SWP/BUILDING APPROVAL NO.64/2023-24 (14.12.2023)
Date - 14.12.2023 To 14.12.2028

AREA DETAILS	SQ.FT	SQ.MT
TOTAL LAND AREA	2152.00	199.92
PLINTH AREA OF THE GF RCC BUILDING	1079.44	100.32
FLOORING AREA OF THE GF RCC BUILDING	932.99	86.71
PLINTH AREA OF THE FF RCC BUILDING	660.23	61.36
FLOORING AREA OF THE FF RCC BUILDING	568.24	52.81
AREA OF THE OPEN SPACE	1071.69	99.60

JOINERIES	FEET	METRE	COLOUR INDEX
MD MAINDOOR	3'6"X7'0"	1.06X2.13	TOTAL LAND -
D & O DOOR & OPEN	3'0"X7'0"	0.91X2.13	BUILDING -
W WINDOW	4'0"X4'0"	1.22X1.22	ROAD -
D1 DOOR	2'6"X7'0"	0.75X2.13	RWH & ST -
V VENTILATER	2'0"X1'6"	0.60X0.45	

APPLICANT	ENGINEER
	Er.S.GOPALAKRISHNAN, B.E.(S), A.M.C., C.E.O., P.V. ANISTE., REGISTERED ENGINEER (RE), REG. NO. RD/SALEM/0000019, (VALU) UPTO 31.03.2024), 64 PLANNERS, 006, KARAIKOTTA ROAD, PERUNDURAI - 630 002 gk planners,pri 97509-66826