

PP

APPROVAL RECORD

Planning Permission

Erode district, Tamil Nadu

APPROVAL TYPE



Building Plan

ISSUING AUTHORITY



Town Panchayat

The approval as the planning authority issued it, reproduced in full behind this page.



An approval speaks to what was sanctioned, not to what was built. Completion is a separate record.

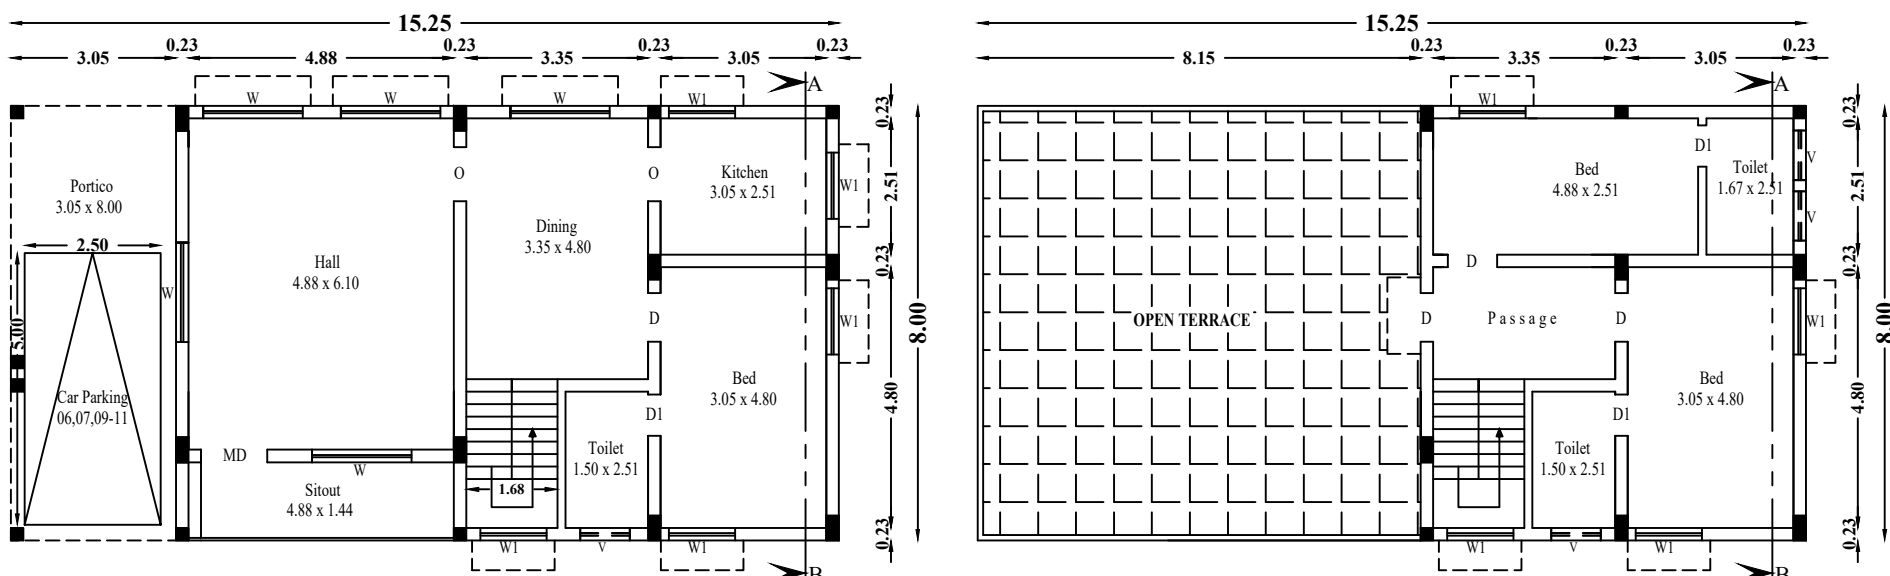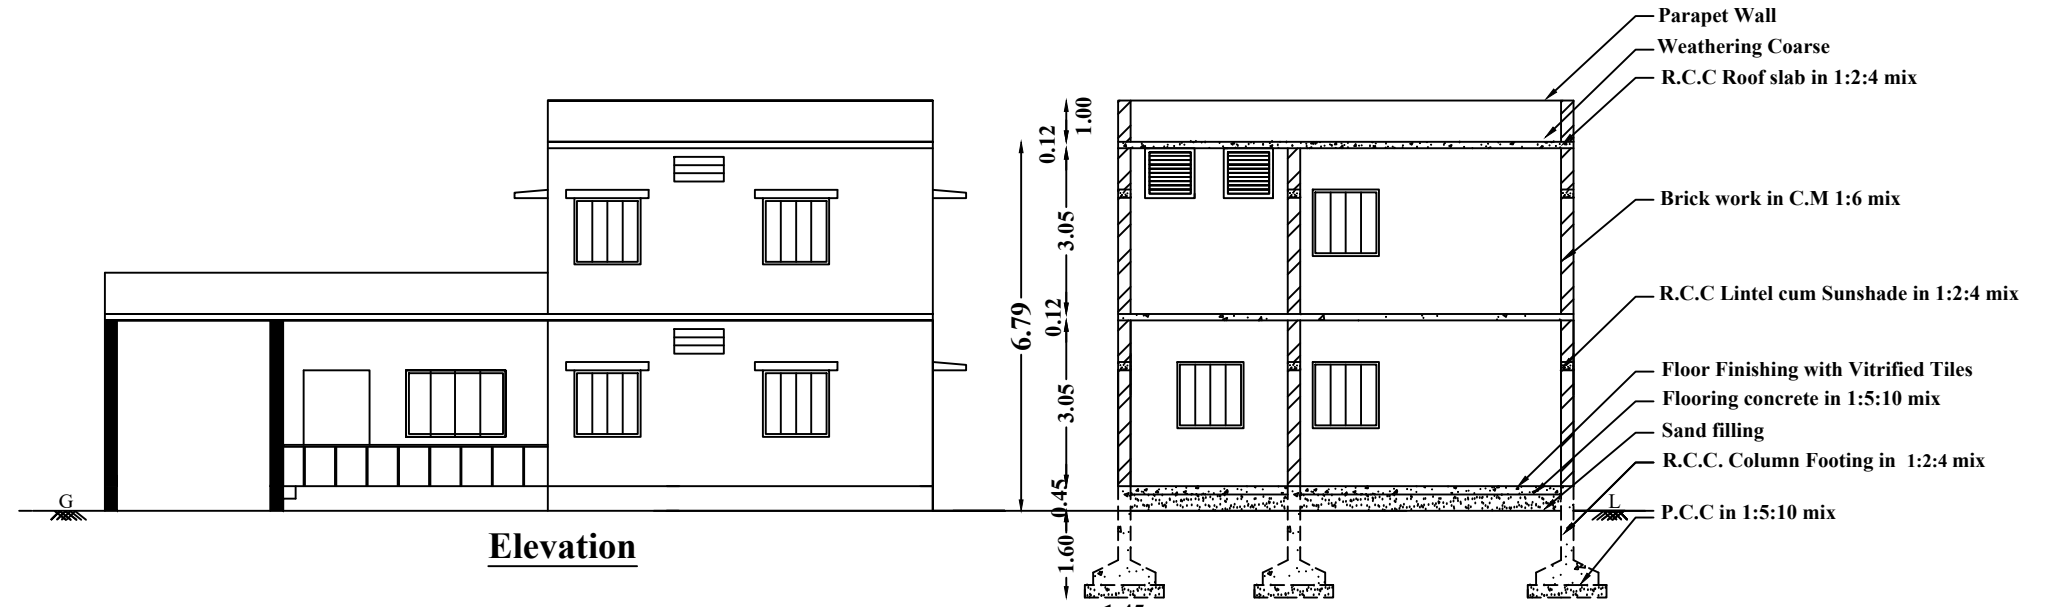


(Block : 6,7,9,10,11) (WEST FACING)

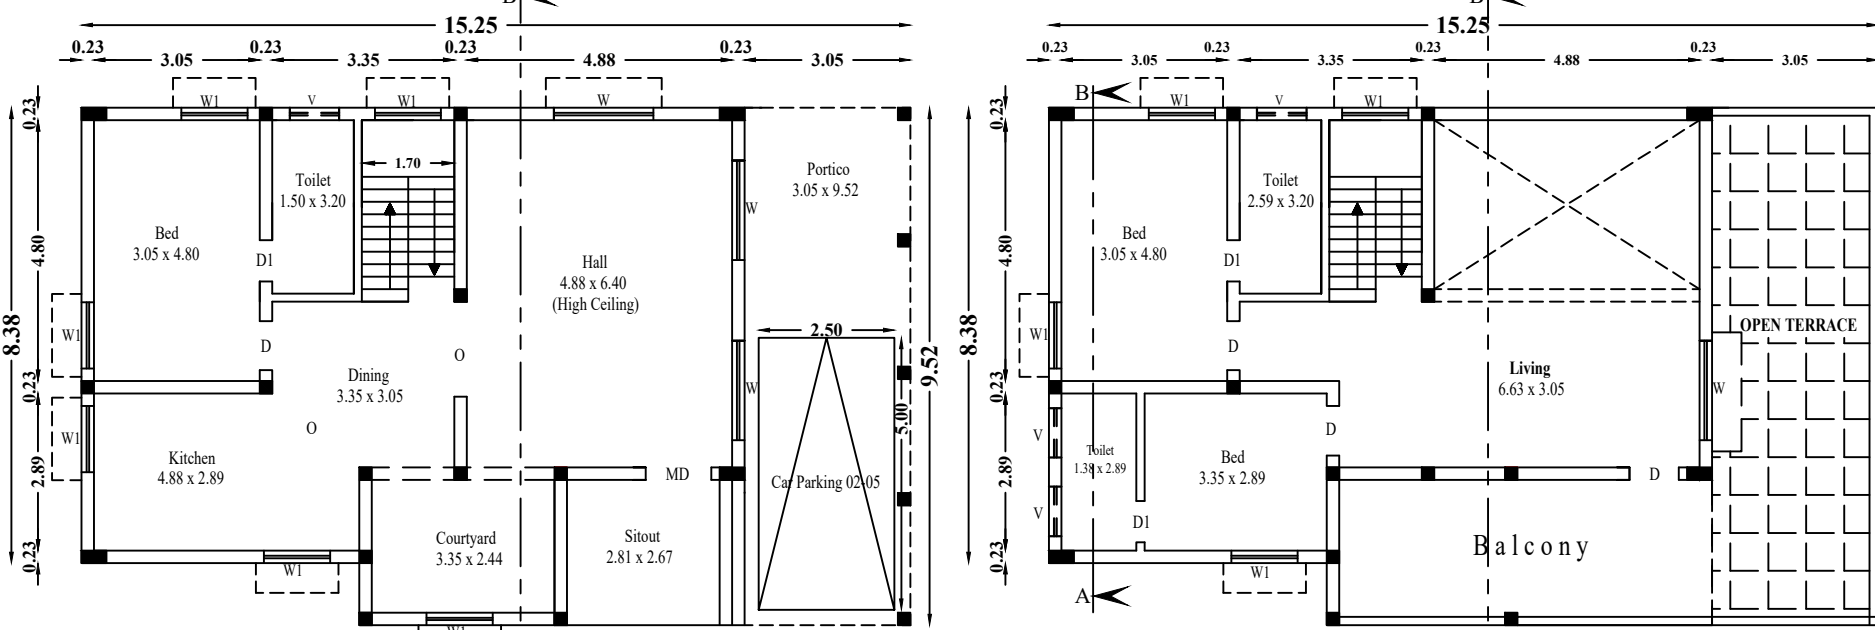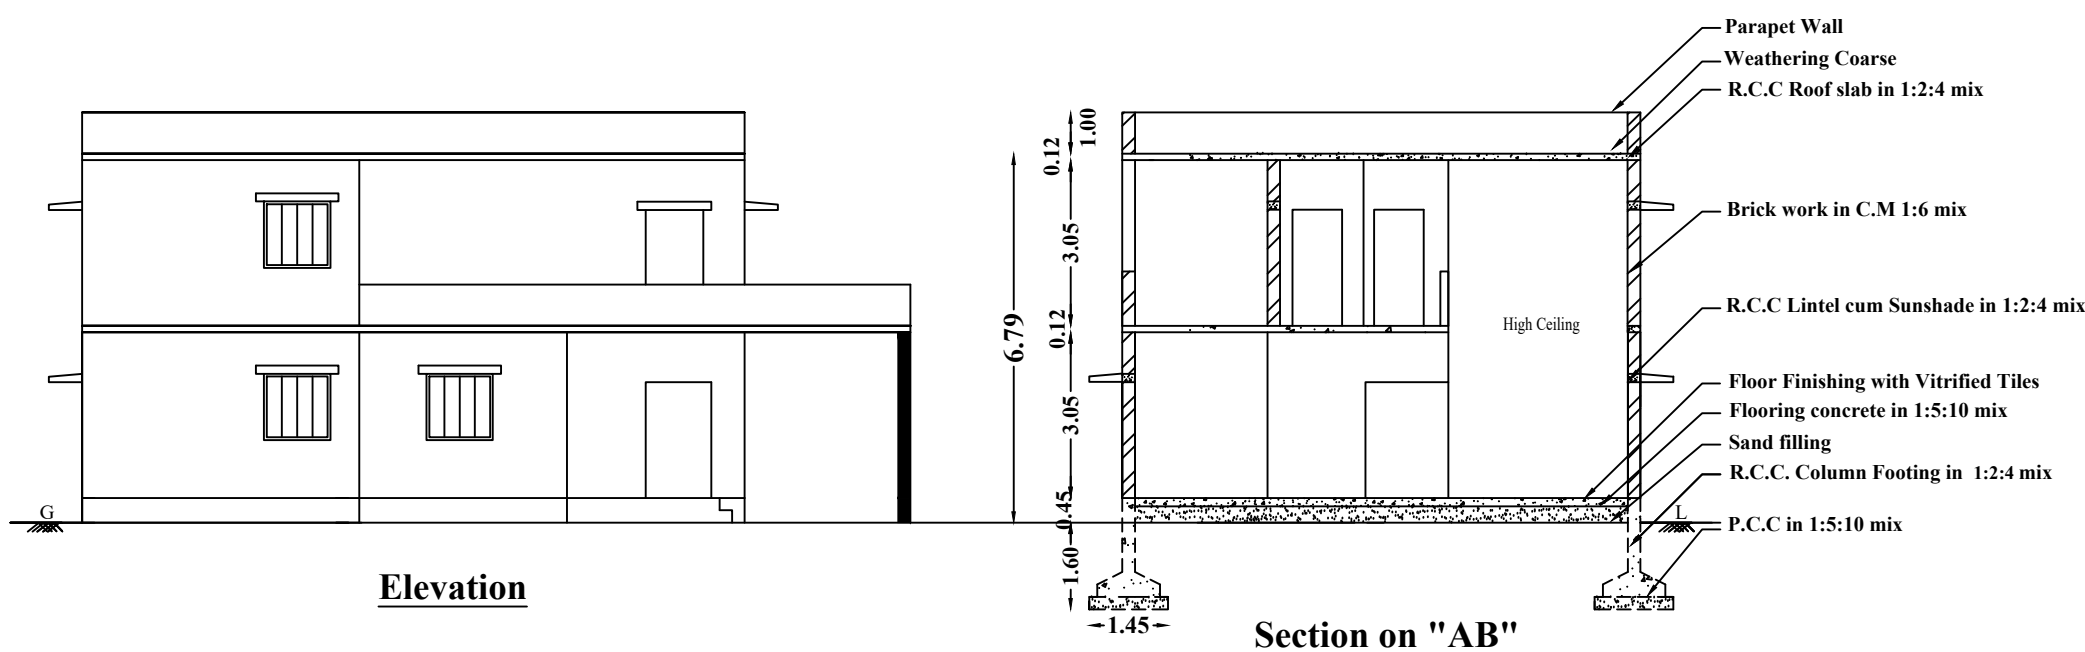







(Block : 2 - 5) (EAST FACING)

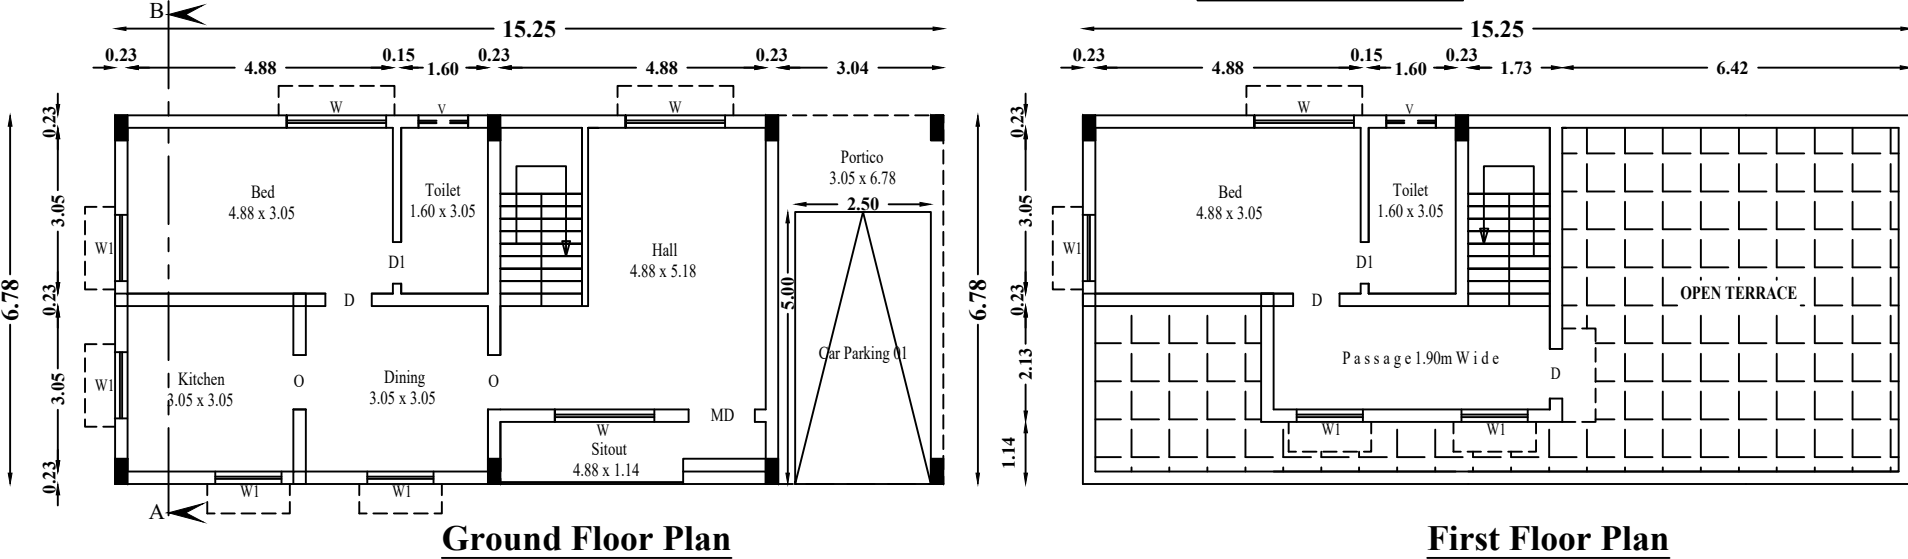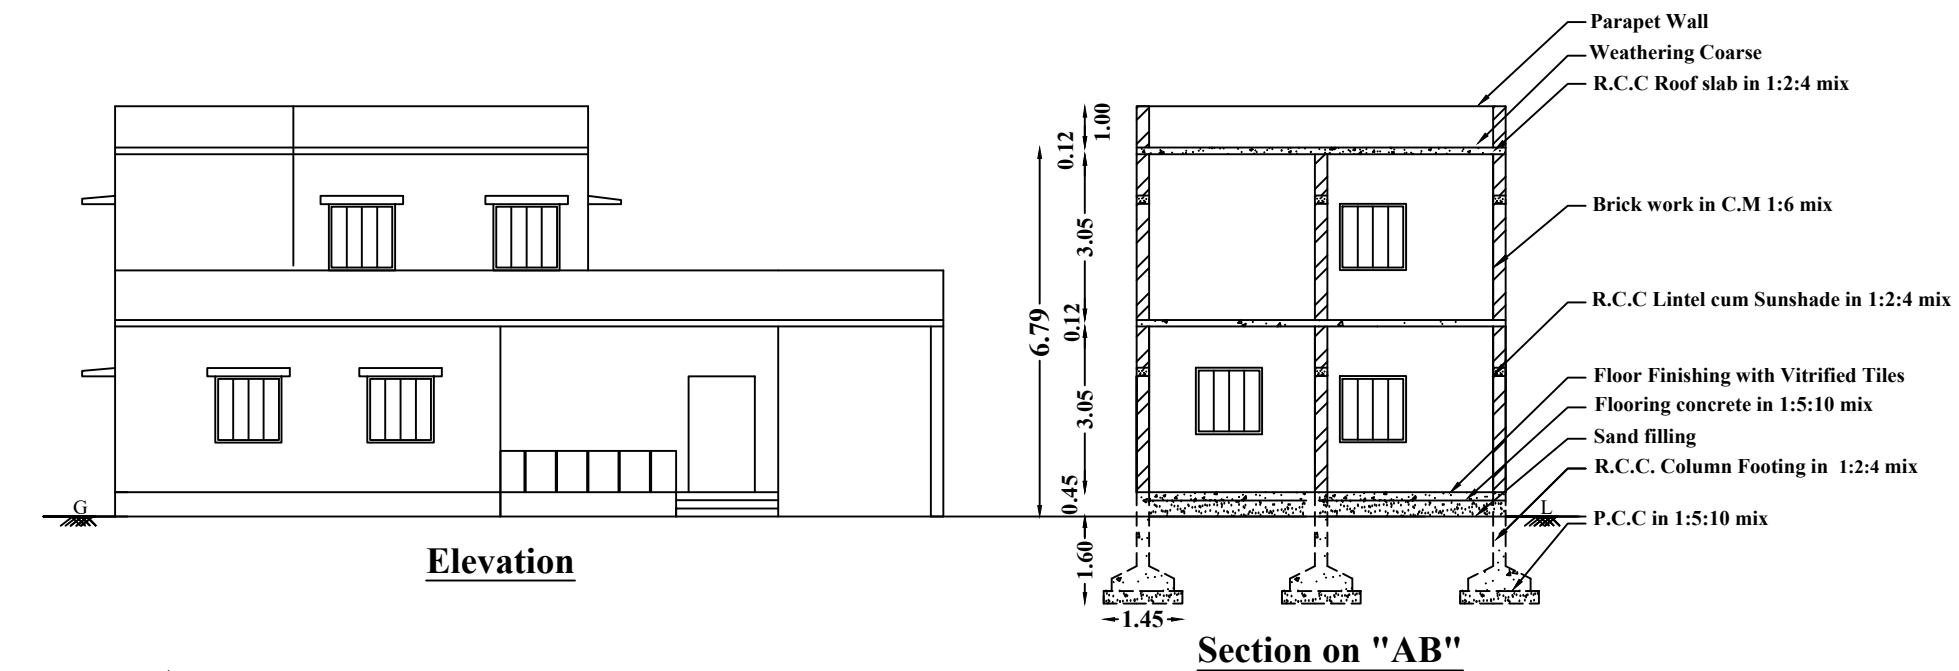

(Block : 1) (EAST FACING)

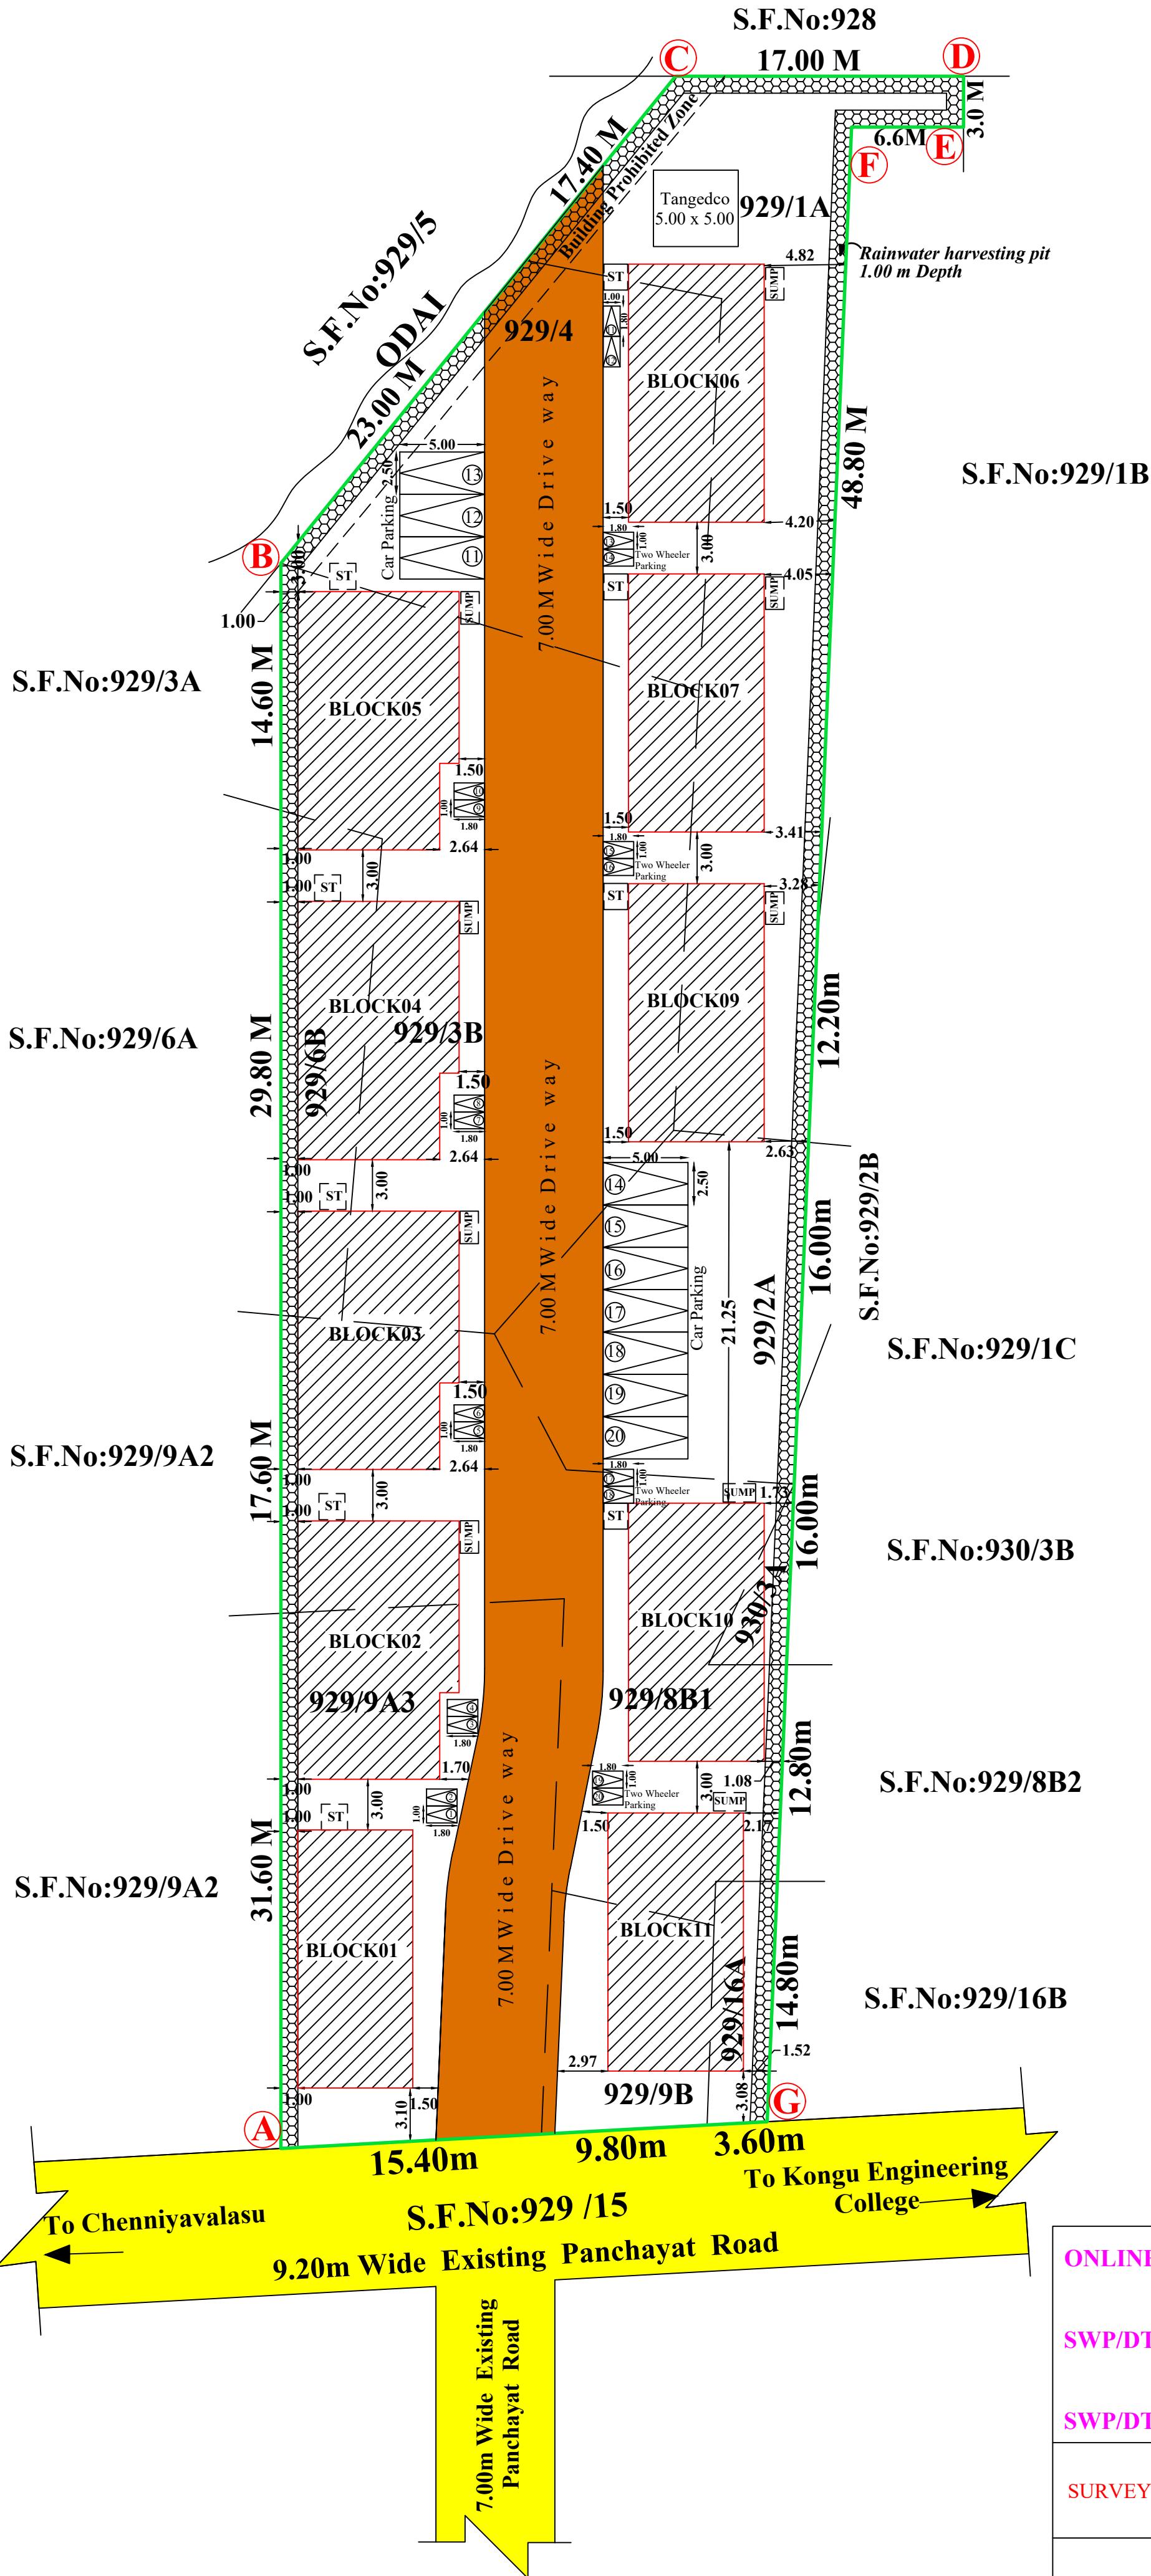


SITE PLAN

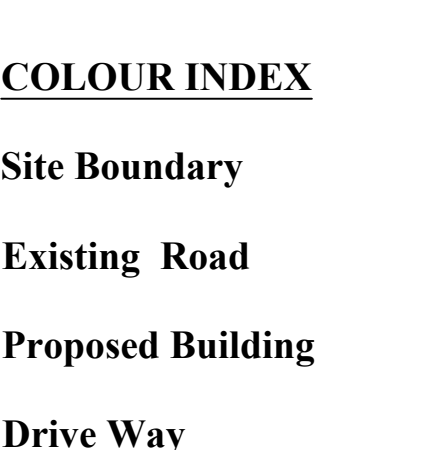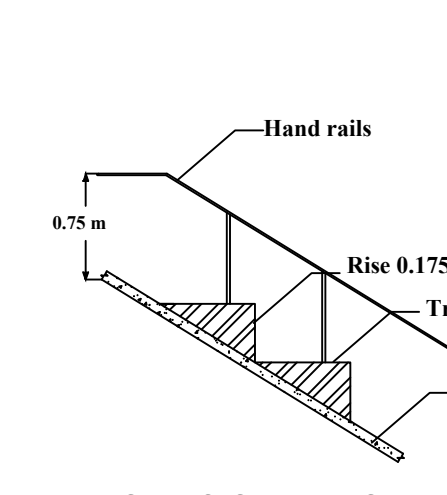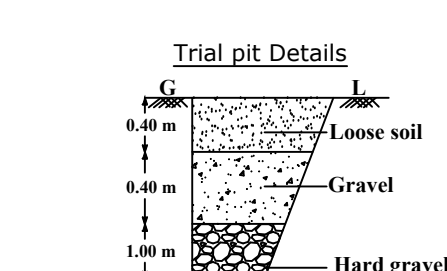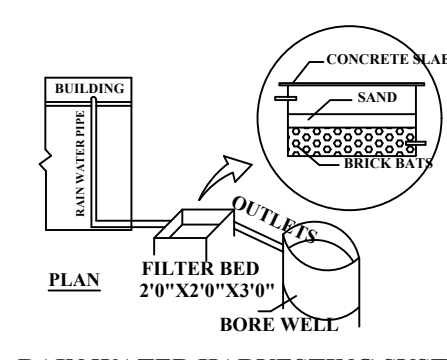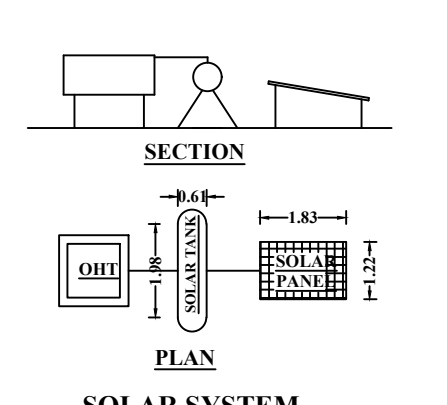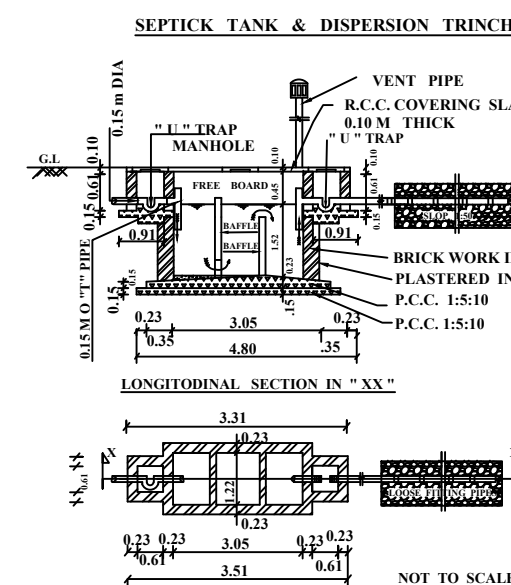

ONLINE APPLICATION NO - SWP/BPA/063990/2023	
SWP/DTCP/ERODE/Site Approval No	: 05/2024
SWP/DTCP/ERODE/ Building Approval No	: 01/2024
SURVEYOR / ASST. DRAUGHTSMAN	J. SRINIVASAN
DRAUGHTSMAN GRADE - III	K.VELMURUGAN
PLANNING ASSISTANT	R.MANIMOZHI
REGISTERED ENGINEER	
APPLICANT	
NOTE: All dimensions are in meter	

Plan Showing The Proposed Construction of
G.F. & F.F.R.c.c Roof Residential Building
(Group Development) in S.F. Nos: 929/ 1A,
929 / 2A, 929 /3B, 929/ 4, 929 /6B, 929 /8B1,
929 /9A3, 929 /16A, 929 /9B , 930/3A
at Perundurai Village and Town Panchayat ,
Perundurai Tk, Erode Dt.
Applicant: 1. Mr. B.Jayaprakash,
2.Mr.T.Vijay Anand ,
3. Mr. T.Palanisamy,
4.Mr.G.Appukutty Chennimalai Govindhasamy.

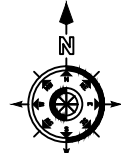ONLINE APPLICATION NO - SWP/BPA/063990/2023							
SWP/BUILDING APPROVAL NO:73/2024-25 (30.01.2024)							
Date : 30.01.2024 To 30.01.2029							
PLR /FMB AREA - 3515.00 Sq.mt							
AS PER DOCUMENT - 3515.00 Sq.mt							
SUPER IMPOSED AREA - 3482.27 Sq.mt							
Block	Area Details in Sq.mt			No. of Dwellings	Non FSI Area in Sq.mt	FSI Area in Sq.mt	Total Builtup Area in Sq.mt
	G.F	F.F	Total				
01	103.39	42.76	146.15	1	-	146.15	146.15
02 - 05	139.35	110.32	249.67	4	-	998.68	998.68
06,07, 09-11	122.00	56.72	178.72	5	-	893.60	893.60
						2038.43	2038.43

FSI - $\frac{2038.43}{3482.27} = 0.585$ Height of the Building - 6.79 m

3482.27

	REQUIRED	PROVIDED
NO. OF CARS	17	20
NO. OF TWO WHEELER	17	20
REFERENCE	METRE	FEET
Main Door MD	1.52 x 2.13	5'0" x 7'0"
Open O	0.91 x 2.13	3'0" x 7'0"
Door D	0.91 x 2.13	3'0" x 7'0"
Door D1	0.76 x 2.13	2'6" x 7'0"
Window W	1.52 x 2.13	5'0" x 7'0"
Window W1	1.22 x 1.37	4'0" x 4'6"
Ventilator V	0.91 x 0.61	3'0" x 2'0"

SCALE:
Site Plan - 1:200
Plan - 1:100

NOTE:
All dimensions are in meter

ONLINE APPLICATION NO - SWP/BPA/063990/2023
SWP/DTCP/ERODE/Site Approval No : 05/2024
SWP/DTCP/ERODE/ Building Approval No : 01/2024
SURVEYOR / ASST. DRAUGHTSMAN J. SRINIVASAN
DRAUGHTSMAN GRADE - III K.VELMURUGAN
PLANNING ASSISTANT R.MANIMOZHI
REGISTERED ENGINEER
APPLICANT
NOTE: All dimensions are in meter
நகர் ஊராமைப்பு துணை இயக்குநர்,(பொ) மாவட்ட நகர் ஊராமைப்பு அலுவலகம் ஈரோடு மாவட்டம்

Eight ways to know a piece of land before you pay for it.

This report covers one part of the picture. These cover the rest, drawn from the same government records, for any property in Tamil Nadu.

LandLens One

Ask anything about a property and get an answer grounded in live government records, with the sources shown.

[/landlens/one](#)



Verify My Land

Every record check run on one property and returned as a single report.

[/landlens/verify-my-land](#)



Legal Opinion

An advocate's written opinion on the title, built on the records we pull for it.

[/landlens](#)



One Map

Every layer on one map: the parcel, its boundary, zoning, water bodies and what sits around it.

[/landlens/one/map](#)



PriceMap

What land actually changed hands for around this plot, taken from the registered deeds.

[/landlens/pricemap](#)



Build Scope

What you are allowed to build here: floor space, height, coverage and setbacks.

[/landlens/build-scope](#)



Property Tracker

Watch a property and hear about it when something new is registered against it.

[/landlens/property-tracker](#)



Deal Room

Run the transaction in one place: documents, stamping, signatures and the parties.

[/landlens/deal-room](#)



Twenty-four checks you can run yourself, at no cost.

Records and verification

The registers themselves, read for you.

Encumbrance Certificate

Patta and Chitta

Field Measurement Sketch

EC Analyzer

Bank charge check

Court case search

Seller background check

Approval check by survey

Value and duty

What it is worth and what it costs to register.

Guideline value by street

Guideline value by survey

Stamp duty and registration fees

Capital gains

Floor space index

Area unit converter

Zoning and land use

What the plan says can happen on this land.

Land use zone finder

CMDA land use check

Coastal regulation zone

Master plan check

Water bodies finder

Airport height clearance

Registers and directories

Who holds it, and which office keeps the record.

Find your registering office

Temple property check

Waqf property check

RERA register



Every free tool
/tools



Services we run
for you
/services



The LandLens
suite
/landlens/one



Every claim in this document traces back to a government record.

Legal opinions, due diligence and title verification

Building plan, layout and sub-division approvals

Completion and occupancy certificates, regularisation

Escrow, negotiation and NRI property management

Land survey, soil testing, architecture and construction

Verified RealEstate
3/350/2 Mettukuppam,
OMR Thoraipakkam,
Chennai 600 097, India
hello@verified.realestate
+91 9996 12 9996

Prepared from the registers named on the page each finding sits on. Where a register could not be read, this document says so in its place rather than leaving the gap to be read as a clean result.

