

PLAN SHOWING THE DEMOLISHED & PROPOSED CONSTRUCTION OF GROUND & FIRST FLOOR RCC ROOF RESIDENTIAL BUILDING IN OLD S.F.NO:470,
R.S.F NO:673/2,673/2PT,NATHAM R.S.F.NO:673/19 AT BHAVANI MAIN ROAD,LAKSHMI NAGAR, WARD NO:13, KARUMANDICHELLIPALAYAM TOWN PANCHAYAT,
PERUNDURAI TALUK, ERODE DISTRICT.

APPLICANT NAME:






1.Mr.S.BASKAR,S/o.Mr.SUBRAMANIYAM,,

(AADHAR NO:6473 3380 4212)

2.Mrs.POORNIMA,W/o.Mr.S.BASKAR,,



(AADHAR NO: 8479 3364 7430)

DEMOLISHED MANGALORE TILE BUILDING DOOR.NO:2/44,ST-4,ASS.NO:3007, DOOR.NO:3/45,ST-4,ASSS.NO:3008

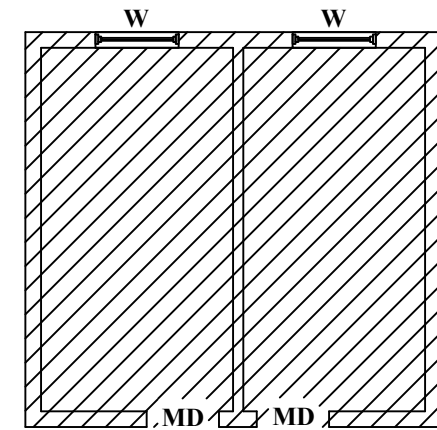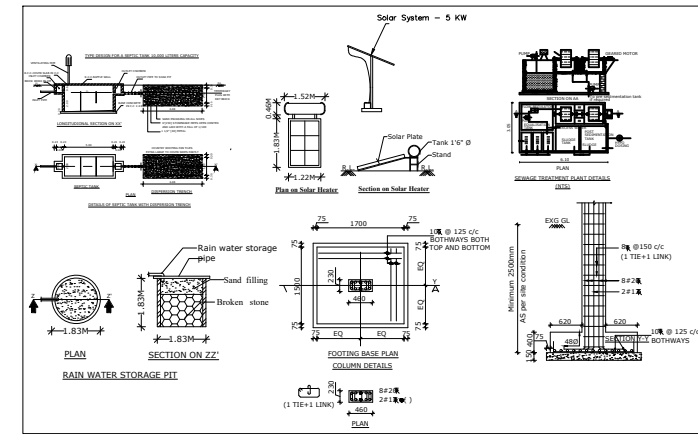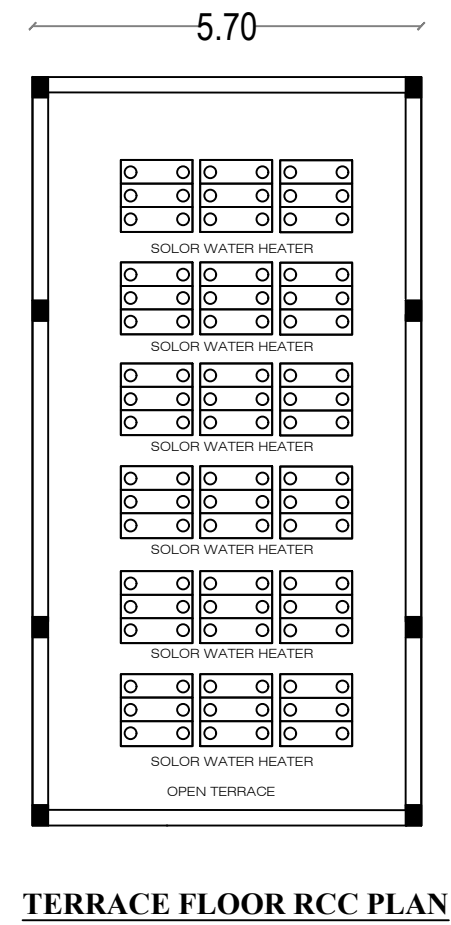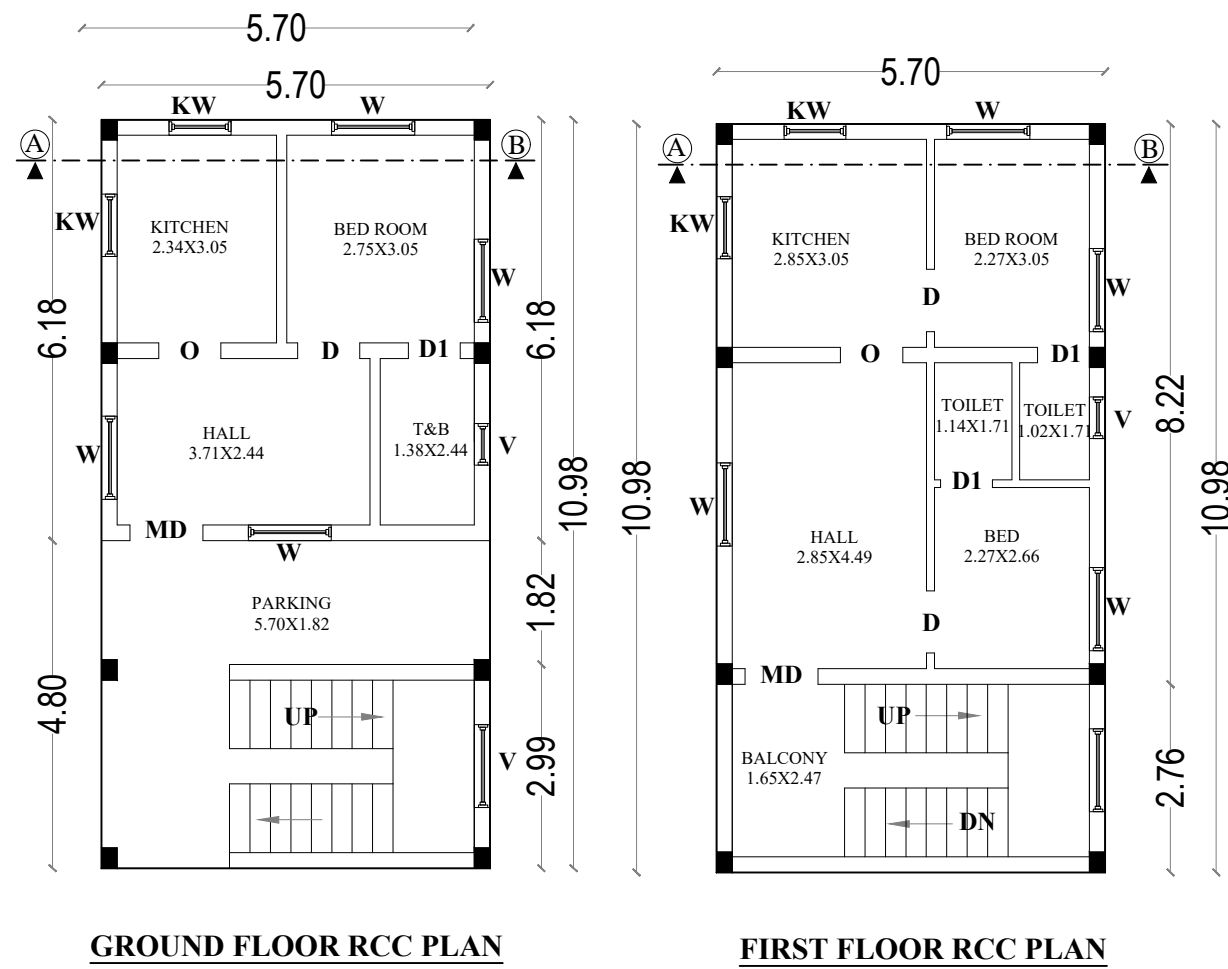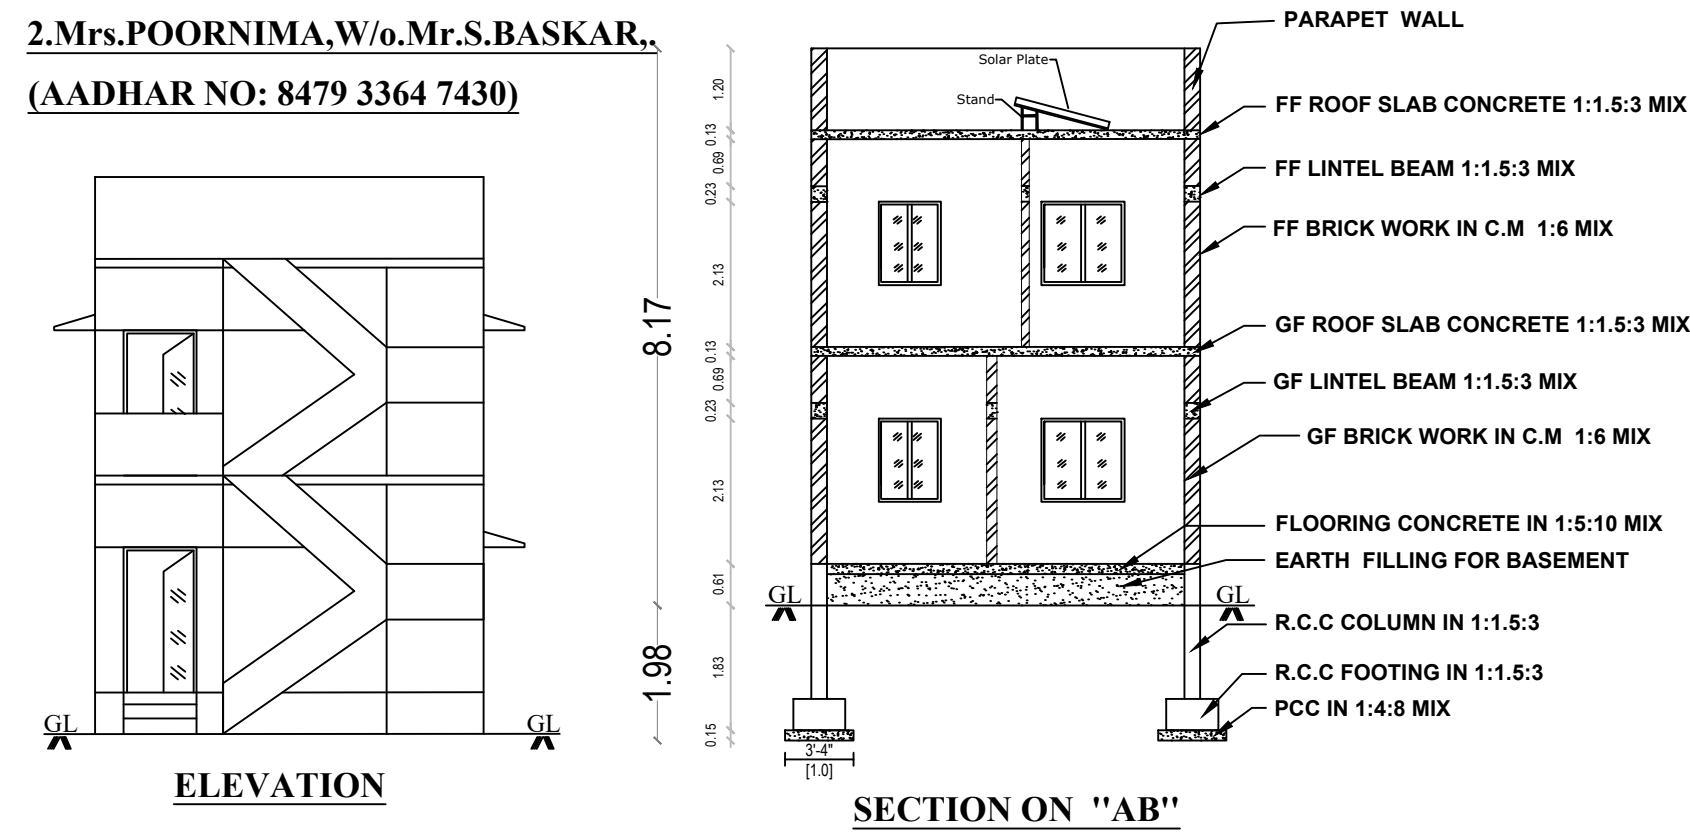

DOOR.NO:2/44,ST-4,ASS.NO:3007,
DOOR.NO:3/45,ST-4,ASSS.NO:3008

ALL DIMENSIONS ARE IN FEET AND METER SCALE 1:100

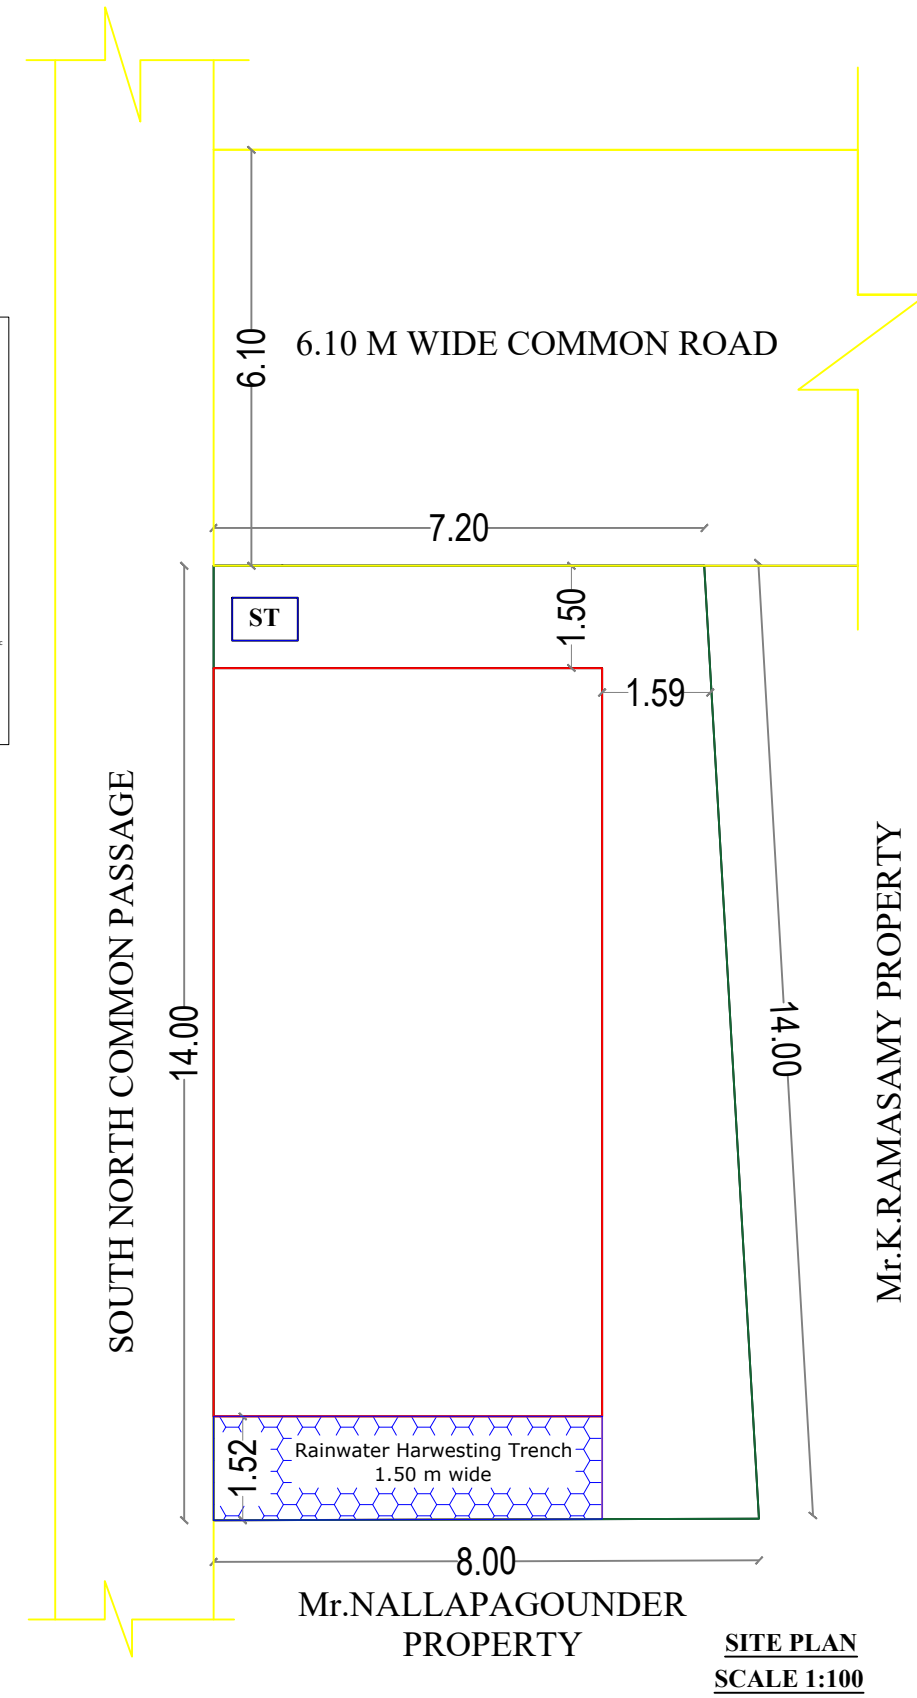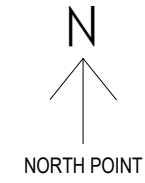

OFFICE USE: SHEET NO: 1 / 1

Online Application No.SWP/BPA/0066779/2023

SWP/BUILDING APPROVAL NO.46/2023-24 (15.12.2023)
Date - 15.12.2023 To 15.12.2028

AREA DETAILS		SQ.FT	SQ.MT
TOTAL LAND AREA		1141.00	106.00
PLINTH AREA OF THE GF RCC BUILDING		673.36	62.58
FLOORING AREA OF THE GF RCC BUILDING		300.52	27.93
PLINTH AREA OF THE FF RCC BUILDING		673.36	62.58
FLOORING AREA OF THE FF RCC BUILDING		410.60	38.16
AREA OF THE OPEN SPACE		467.64	43.46
JOINERIES	FEET	METRE	COLOUR INDEX
MD MAINDOOR	3'6"X7'0"	1.06X2.13	TOTAL LAND -
D & O DOOR & OPEN	3'0"X7'0"	0.91X2.13	BUILDING -
W WINDOW	4'0"X4'0"	1.22X1.22	ROAD -
KW WINDOW	3'0"X4'0"	0.91X1.22	RW & ST -
D1 DOOR	2'6"X7'0"	0.75X2.13	
V VENTILATER	2'0"X1'6"	0.60X0.45	
APPLICANT			ENGINEER
S. Umadhi B. Poornima			Er.S.GOPALAKRISHNAN, B.E.M.E.(Sd), AMIE, CE(O), FIV. MASTE., REGISTERED ENGINEER (RE), REG. NO: RDG SALEMRE-1003/2019, (VALID UPTO 31.03.2024), GK PLANNERS, 206, KANJIKOVIL ROAD, PERUNDURAI - 638 092. gk planners, pri 97509-66826