





APPLICANT: Mr. S. SETHURAM. S/o. P. SRINIVASAN.

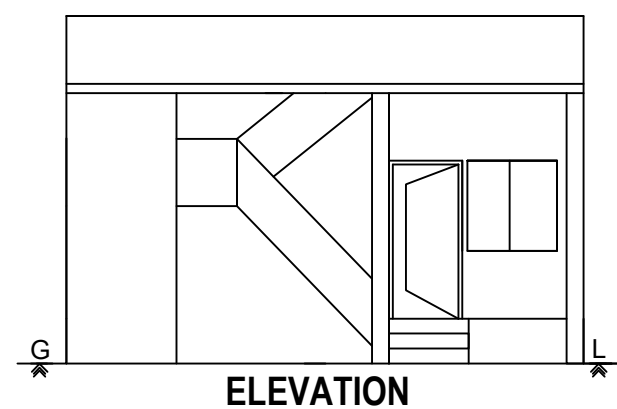

KEY PLAN (NTS)

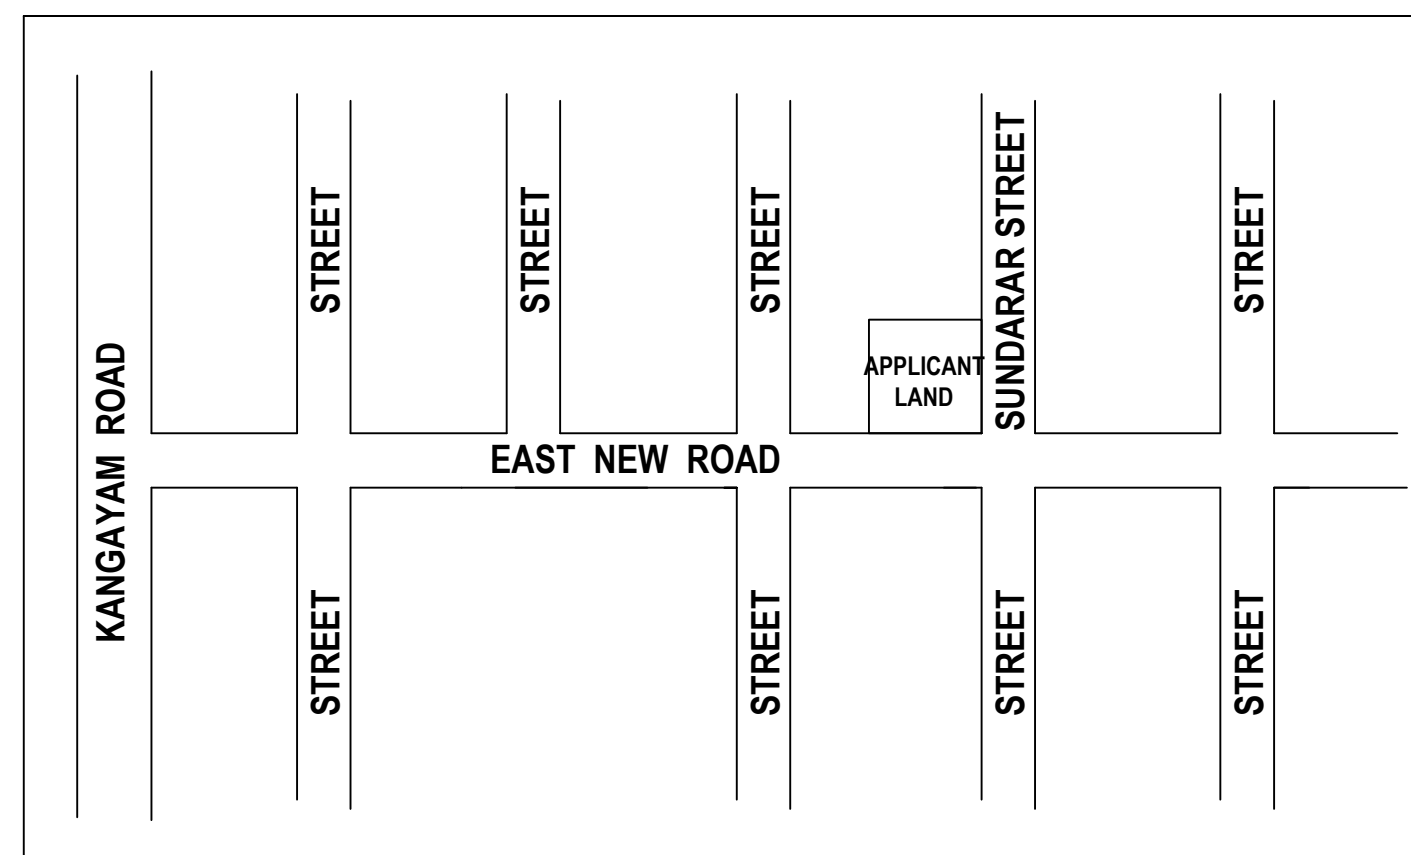



SITE PLAN 1:100

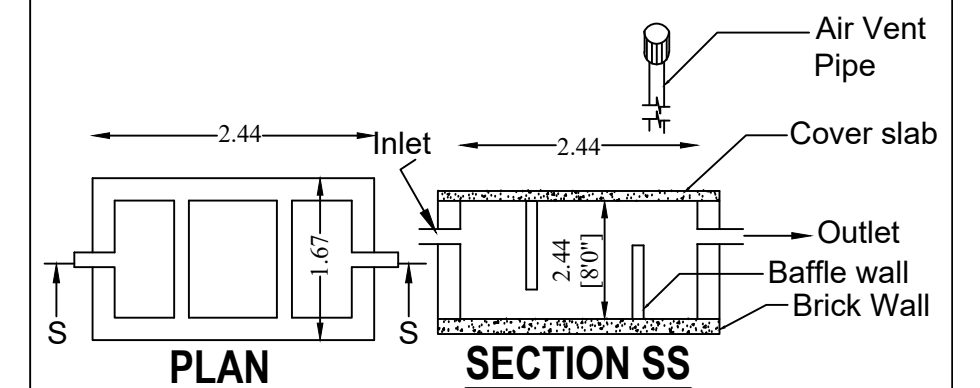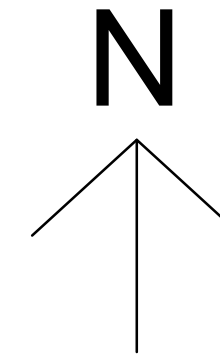

AREA DETAILS:	SQ.M.	SQ.Ft.
AREA OF THE APPLICANT LAND	86.33	929.25
PLINTH AREA OF THE BUILDING	56.64	609.67
CARPET AREA OF THE BUILDING	43.91	472.66
OPEN SPACE AREA	29.69	319.58
DISMANTLING BUILDING AREA	63.64	685.00

<u>JOINERY DETAILS:</u>			SCALE: PLAN, ELEVATION & SECTION 1:100	
D	DOOR	0.99 X 2.13	ALL MEASUREMENTS ARE IN " METRE " AND " FEET "	
D1	DOOR	0.76 x 2.13		
W1	WINDOW	1.22 X 1.22		
O	OPEN	0.99 X 2.13		
V	VENTILATOR	0.91 X 0.61	<u>INDEX:</u>	
			SITE BOUNDARY SHOWN IN -	☐
			PROP. BUILDING SHOWN IN -	☐

APPLICANT

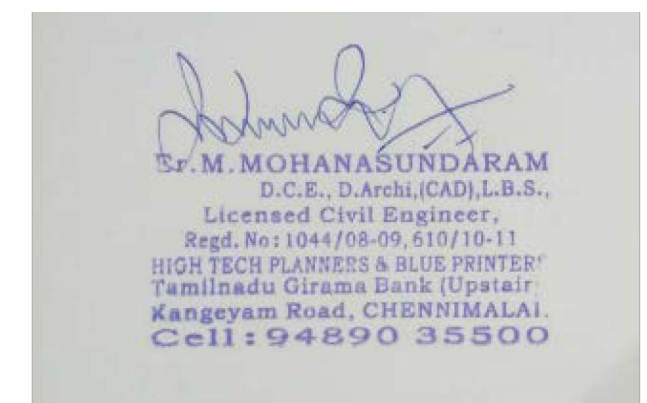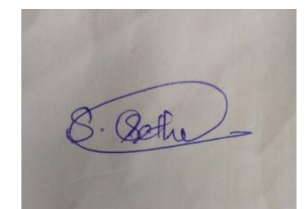

ENGINEER