
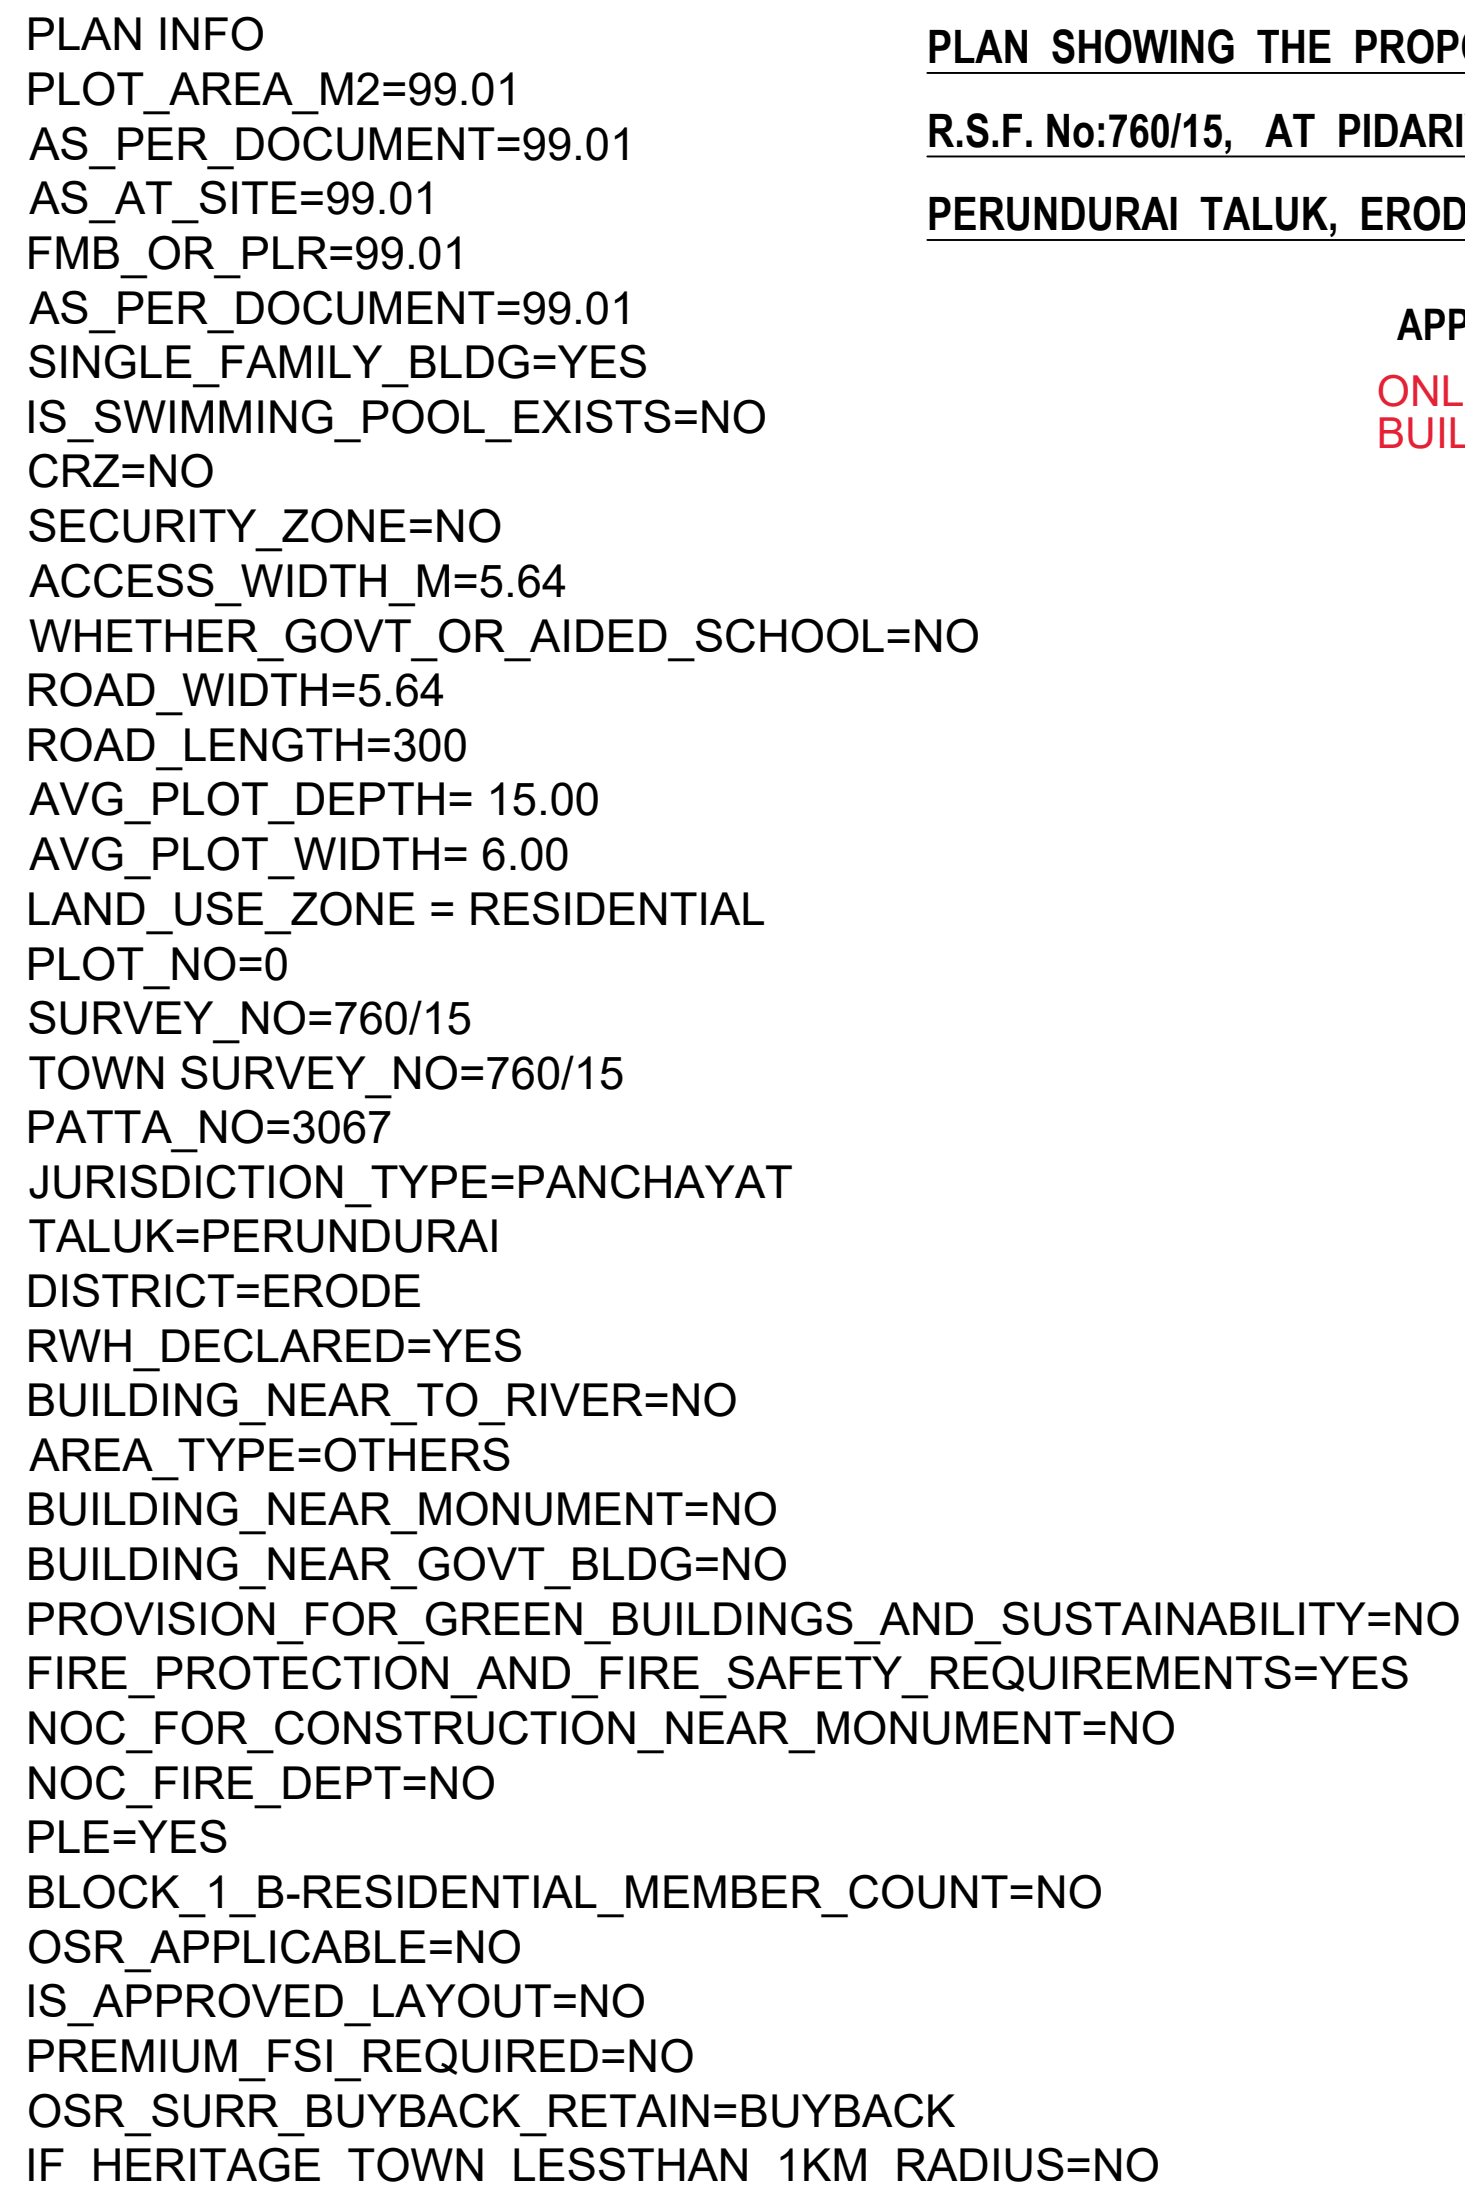





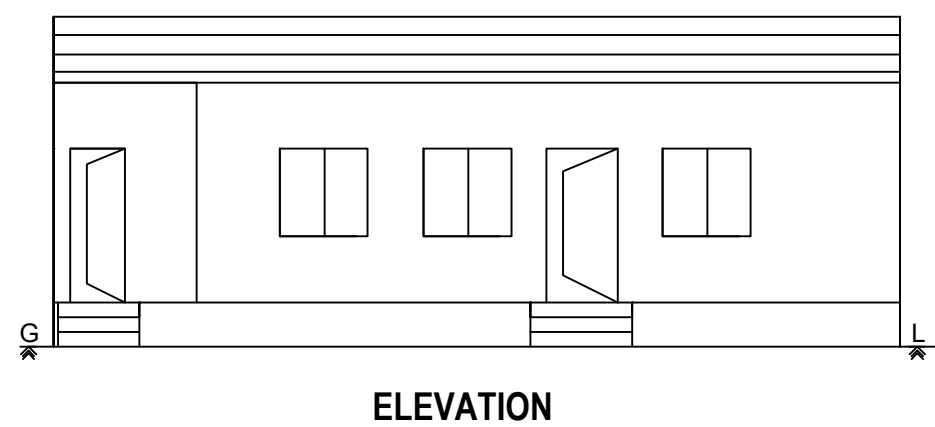


PLAN SHOWING THE PROPOSED CONSTRUCTION OF A.C.SHEET ROOF RESIDENTIAL BUILDING IN
R.S.F. No:760/15, AT PIDARIYUR, MUKASIPIDARIYUR VILLAGE AND PANCHAYAT, CHENNIMALAI UNION,
PERUNDURAI TALUK, ERODE DISTRICT.

APPLICANT: Mrs. M. RAMAYI. W/o. MARIYAPPAN(LATE).

ONLINE APPLICATION No: SWP/BPA/0067909/2023
BUILDING PERMISSION No: ERD/CHML/MPR/84/2023-2024

<u>JOINERY DETAILS:</u>			AREA DETAILS:	SQ.M.	SQ.Ft.
D	DOOR	1.00 X 2.13	AREA OF THE APPLICANT SITE	99.00	1065.63
D1	DOOR	0.76 x 2.13	PLINTH AREA OF THE BUILDING	36.02	387.71
W	WINDOW	1.22 X 1.22			
O	OPEN	1.00 X 2.13	CARPET AREA OF THE BUILDING	20.44	220.01
V	VENTILATOR	0.91 X 0.61	OPEN SPACE AREA	62.98	677.92

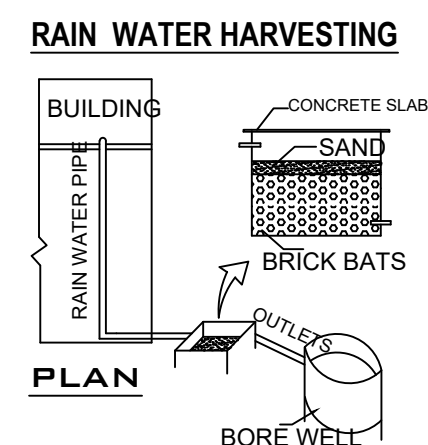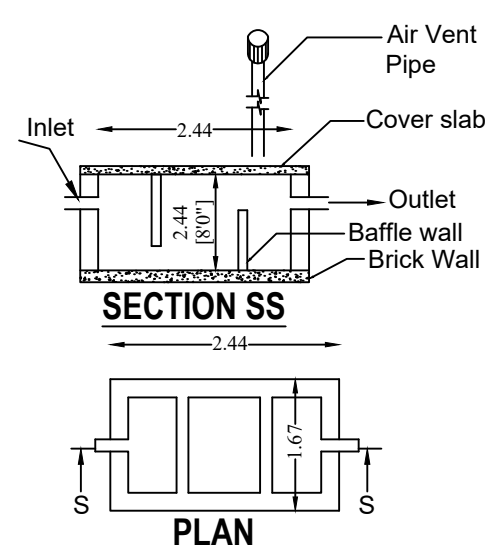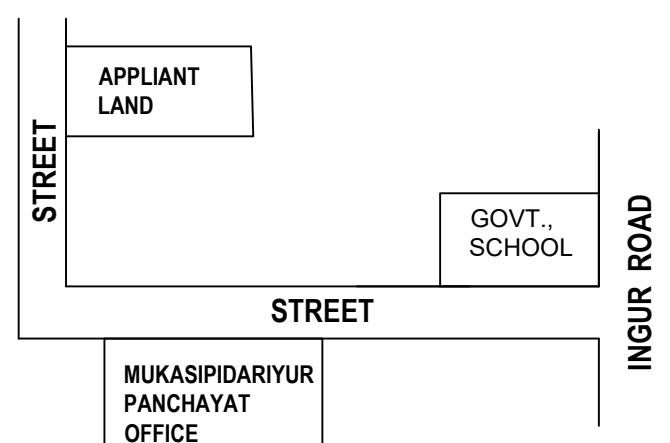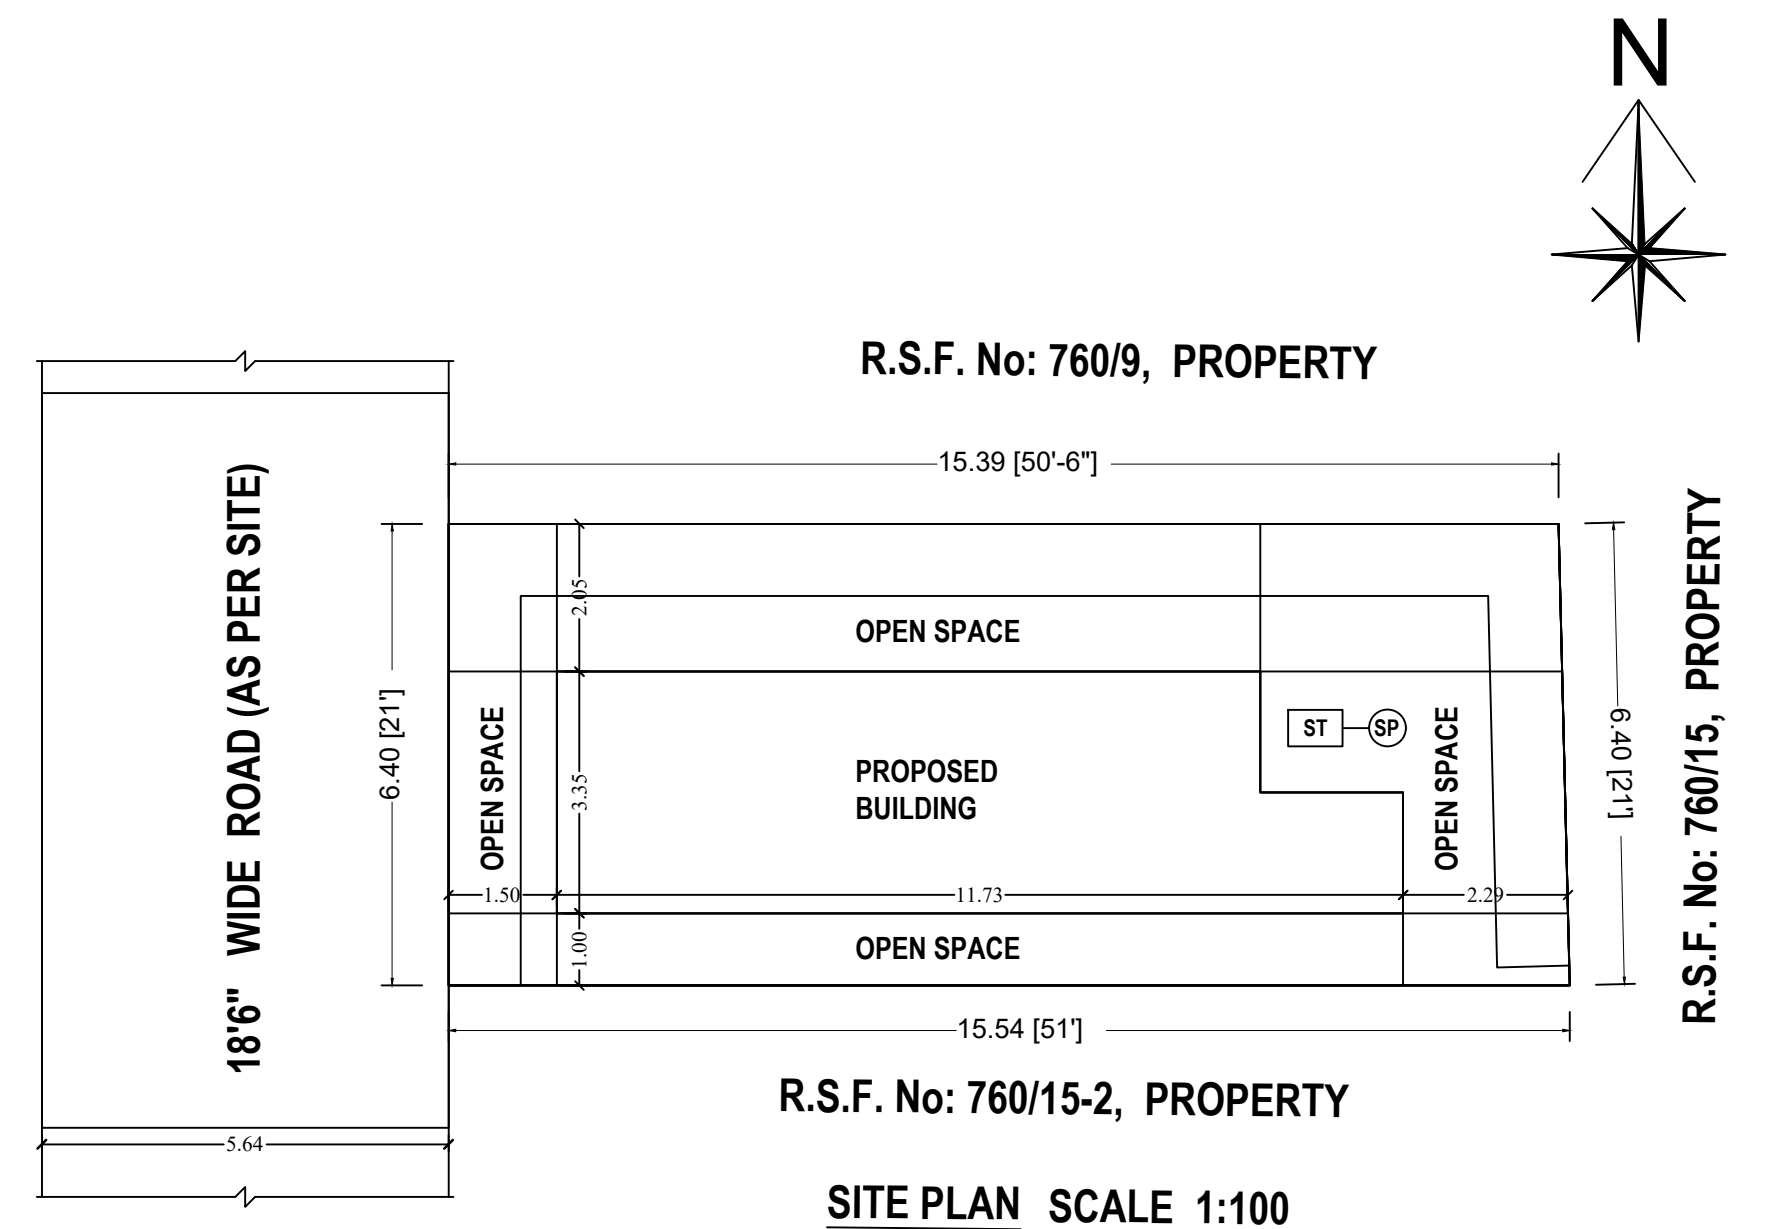

SCALE: PLAN,
ELEVATION
& SECTION 1:100

ALL MEASUREMENTS ARE
IN " METRE " AND " FEET "

INDEX:

SITE BOUNDARY SHOWN IN -

PROPOSED BUILDING SHOWN IN - ☐

APPLICANT

ENGINEER


Mr. M. MOHANASUNDARAM
 D.C.E., D.Archit, (CAD), L.B.S.,
 Licensed Civil Engineer,
 Regd. No: 1044/08-09, 510/10-11
HIGH TECH PLANNERS & BLUE PRINTERS
 Tamilnadu Grama Bank (Upstair)
 Kangeyam Road, CHENNAIMALAI.
Cell: 94980 35500