

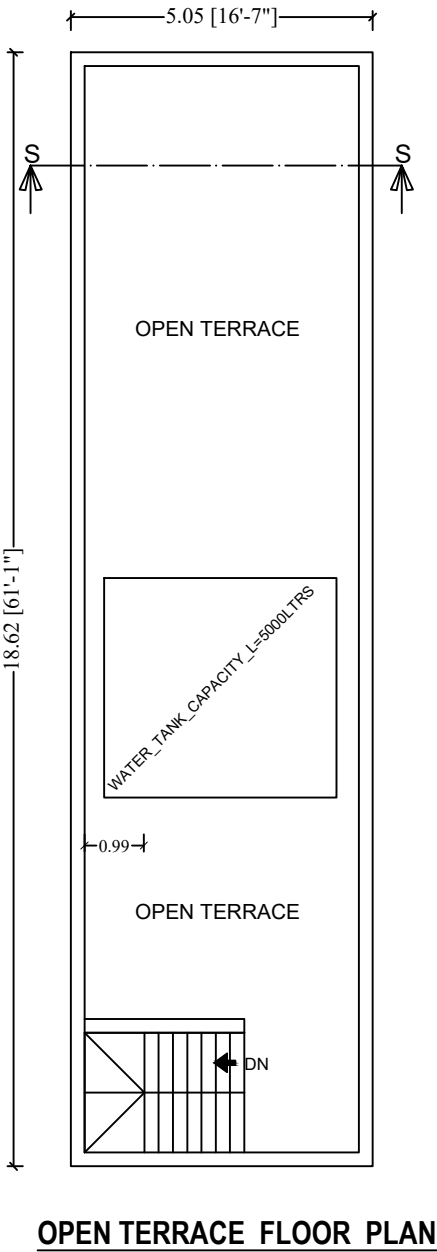
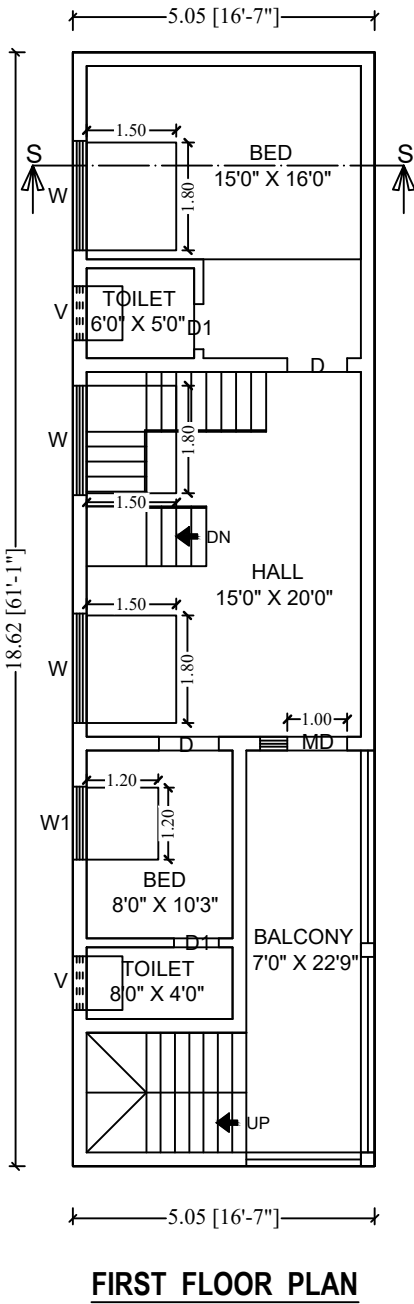
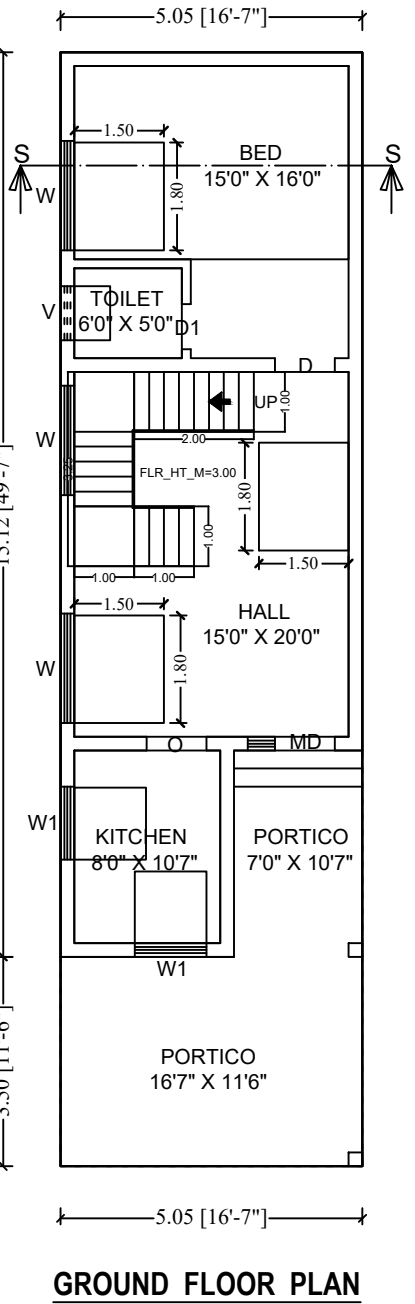
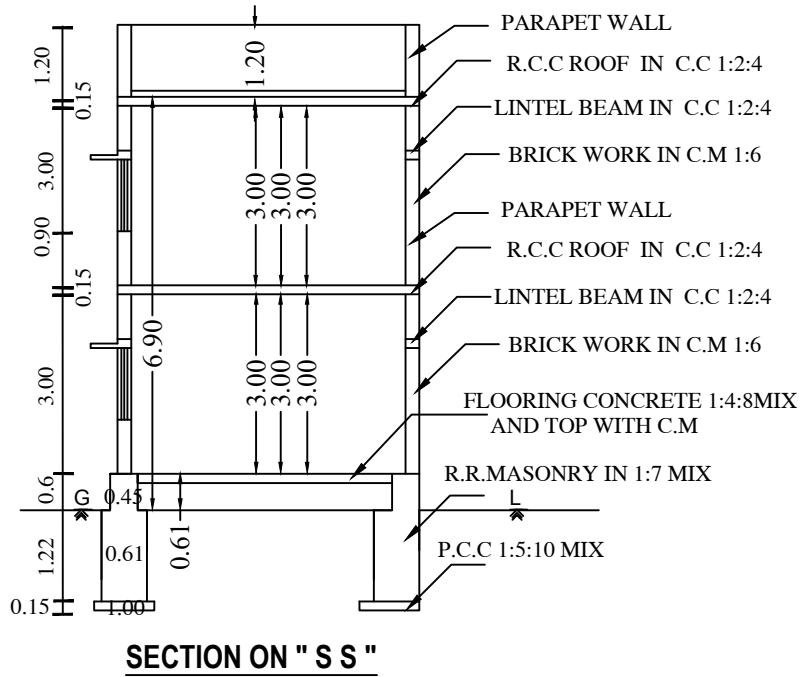
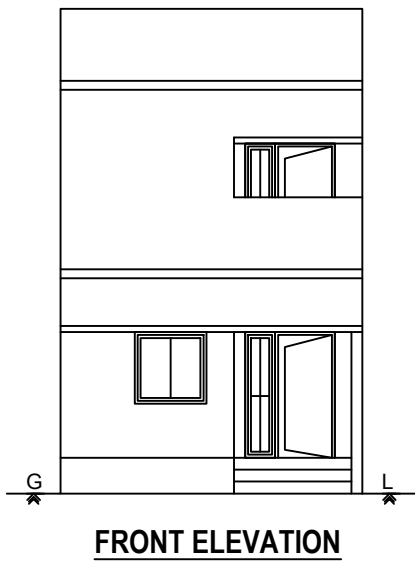
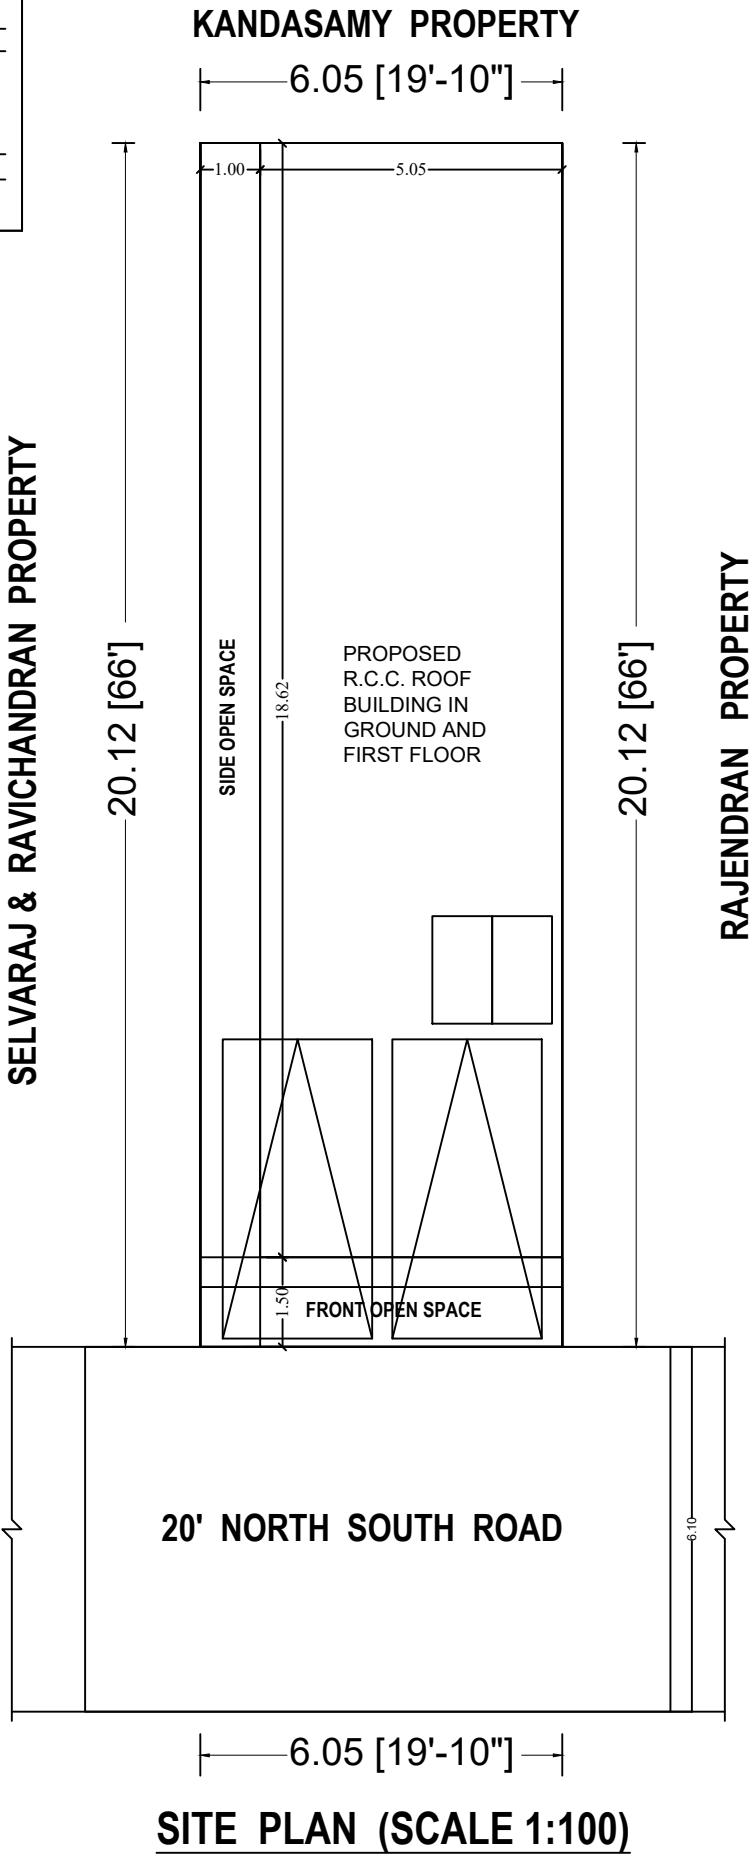


PLAN SHOWING THE PROPOSED CONSTRUCTION OF R.C.C. ROOF GROUND & FIRST FLOOR RESIDENTIAL BUILDING (AFTER FULLY DISMANTLING THE EXISTING BUILDING IN DOOR No:140A, TAX ASSEST No: 4613), IN R.S.F.No:659/3, WARD No:12, AT CHENNIMALAI VILLAGE, KATTUR, CHENNIMALAI TOWN PANCHAYAT, PERUNDURAI TALUK, ERODE DISTRICT.

APPLICANT : Mrs. S. SATHYA, W/o. M. GOWDHAMAN.

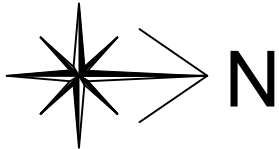


PLAN INFO
PLOT_AREA_M2=121.61
AS_PER_DOCUMENT=121.61
AS_AT_SITE=121.61
FMB_OR_PLR=121.61
SINGLE_FAMILY_BLDG=YES
IS_SWIMMING_POOL_EXISTS=NO
CRZ=NO
SECURITY_ZONE=NO
ACCESS_WIDTH_M=6.00
WHETHER_GOVT_OR_AIDED_SCHOOL=NO
ROAD_WIDTH=6.00
ROAD_LENGTH=300
AVG_PLOT_DEPTH= 18.00
AVG_PLOT_WIDTH= 5.00
LAND_USE_ZONE = RESIDENTIAL
PLOT_NO=0
SURVEY_NO=659/3
TOWN SURVEY_NO=659/3
PATTA_NO=1740
JURISDICTION_TYPE=PANCHAYAT
TALUK=PERUNDURAI
DISTRICT=ERODE
RWH_DECLARED=YES
BUILDING_NEAR_TO_RIVER=NO
AREA_TYPE=OTHERS
BUILDING_NEAR_MONUMENT=NO
BUILDING_NEAR_GOVT_BLDG=NO
PROVISION_FOR_GREEN_BUILDINGS_AND_SUSTAINABILITY=NO
FIRE_PROTECTION_AND_FIRE_SAFETY_REQUIREMENTS=YES
NOC_FOR_CONSTRUCTION_NEAR_MONUMENT=NO
NOC_FIRE_DEPT=NO
PLE=YES
BLOCK_1_B-RESIDENTIAL_MEMBER_COUNT=NO
OSR_APPLICABLE=NO
IS_APPROVED_LAYOUT=NO
PREMIUM_FSI_REQUIRED=NO
OSR_SURR_BUYBACK_RETAIN=BUYBACK
IF_HERITAGE_TOWN_LESSTHAN_1KM_RADIUS=NO

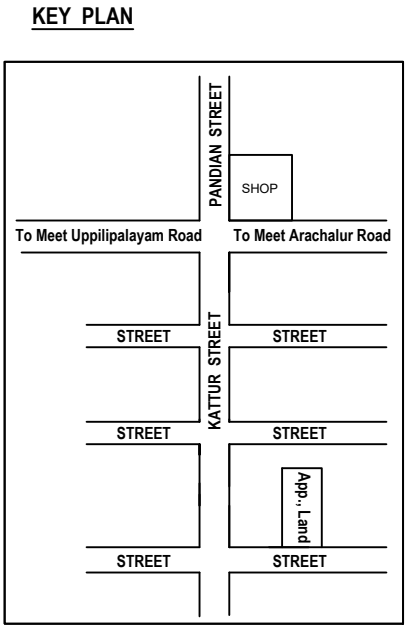

AREA DETAILS	SQ.M	SQ.FEET
AREA OF THE SITE:	121.61	1309.00
AREA OF THE PROPOSED G.FLOOR BUILDING:	93.93	1011.05
AREA OF THE PROPOSED F.FLOOR BUILDING:	93.93	1011.05
AREA OF OPEN SPACE:	27.68	297.95
DISMANTLING AREA	67.17	723.00


DETAILS OF JOINARIES.		
MD - DOOR	-	5'0" X 7'0"
D - DOOR	-	3'0" X 7'0"
D1 - DOOR	-	2'6" X 7'0"
W - WINDOW	-	6'0" X 4'0"
W1 - WINDOW	-	4'0" X 4'0"
V - VENTILATOR	-	3'0" X 2'0"

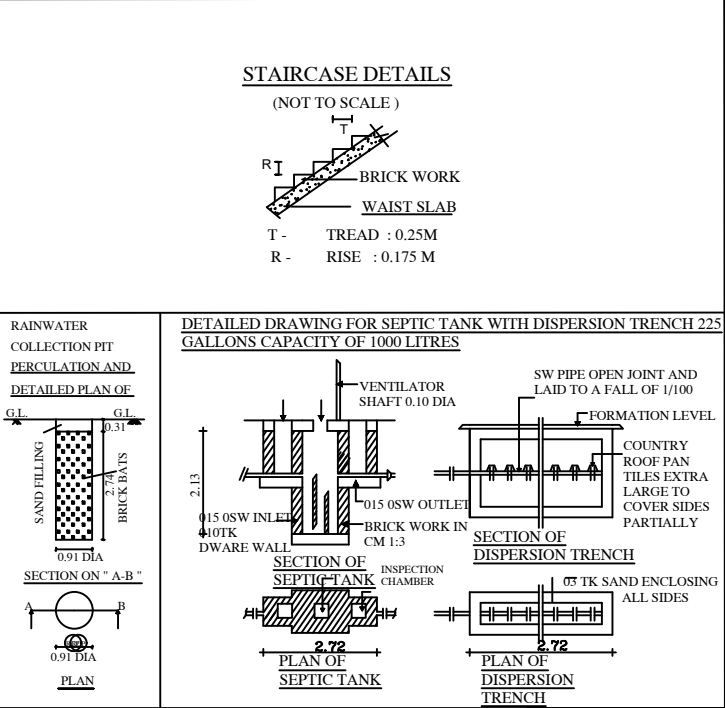

COLOUR INDEX	
[Symbol]	SITE BOUNDARY
[Symbol]	PROPOSED BUILDING

S. Sathya.

APPLICANT :-

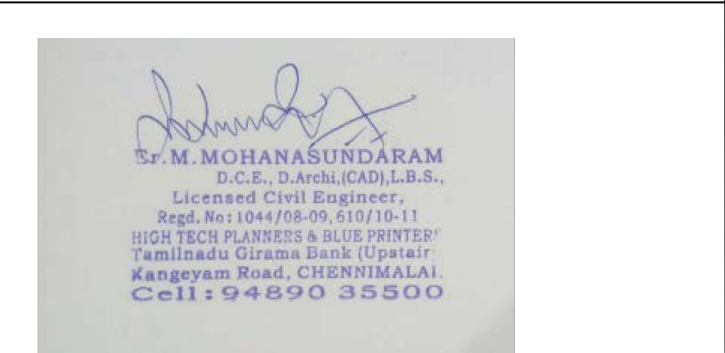

CIVIL ENGINEER :-