
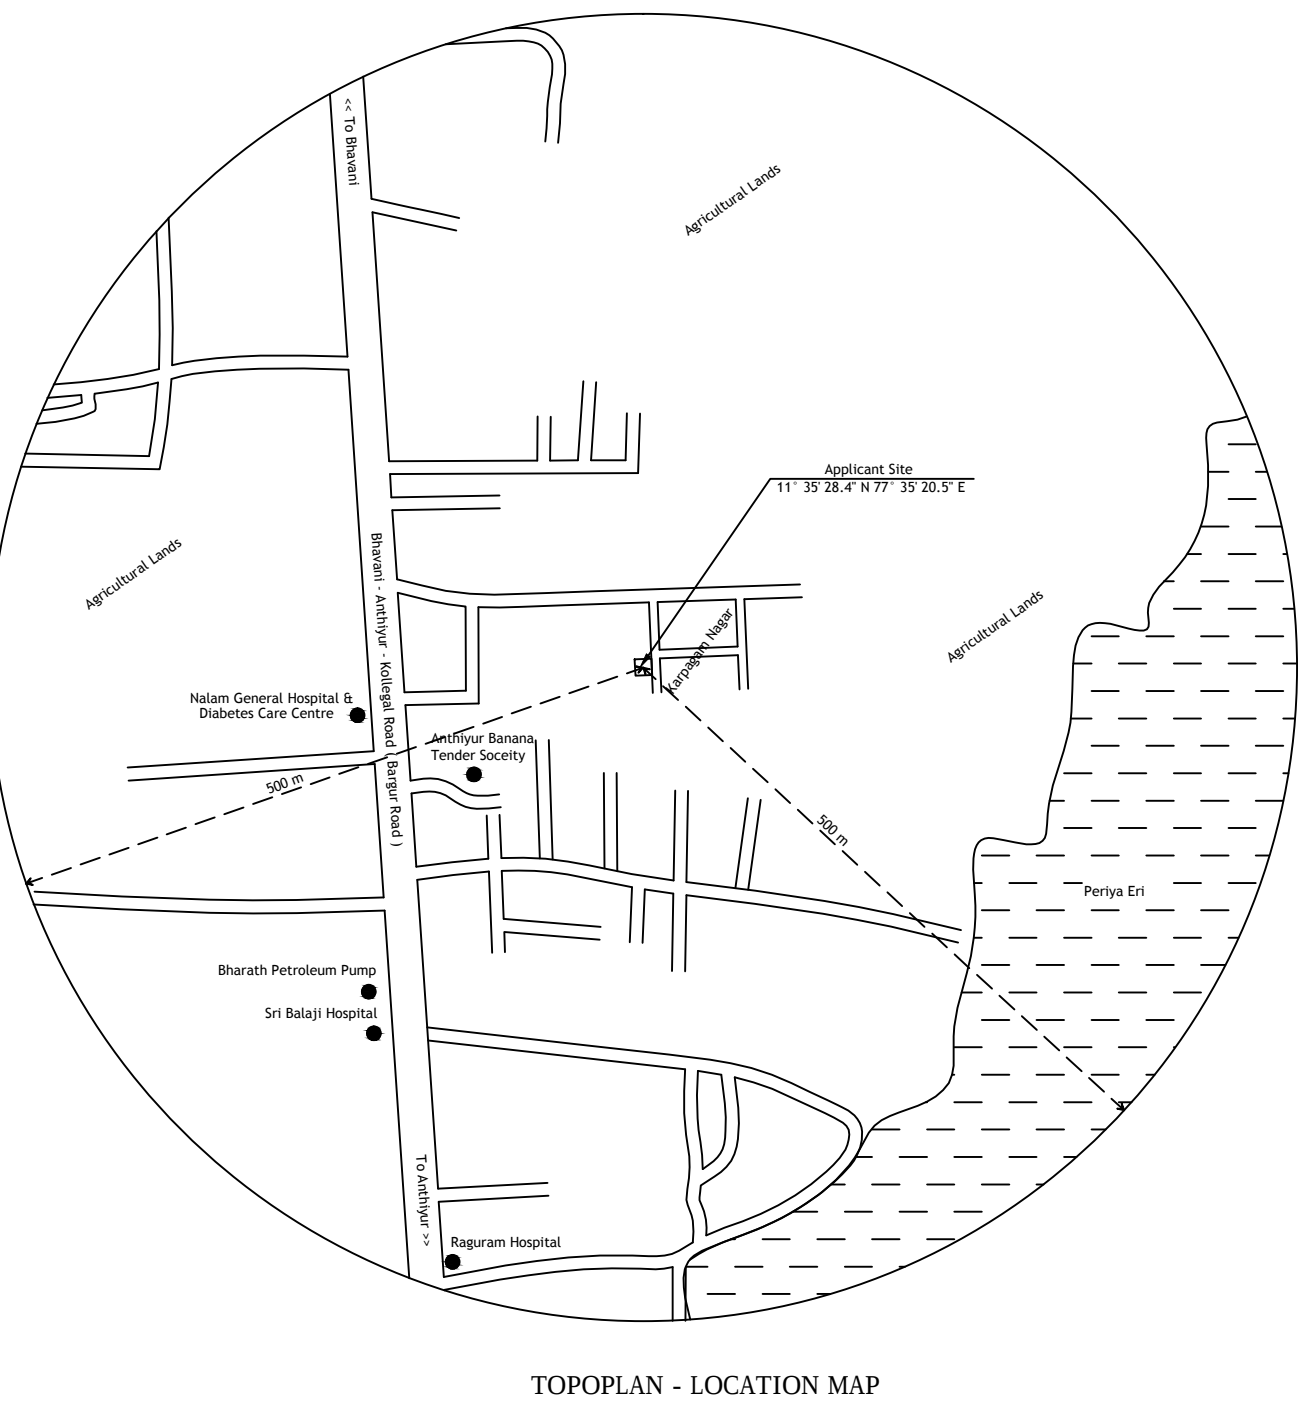
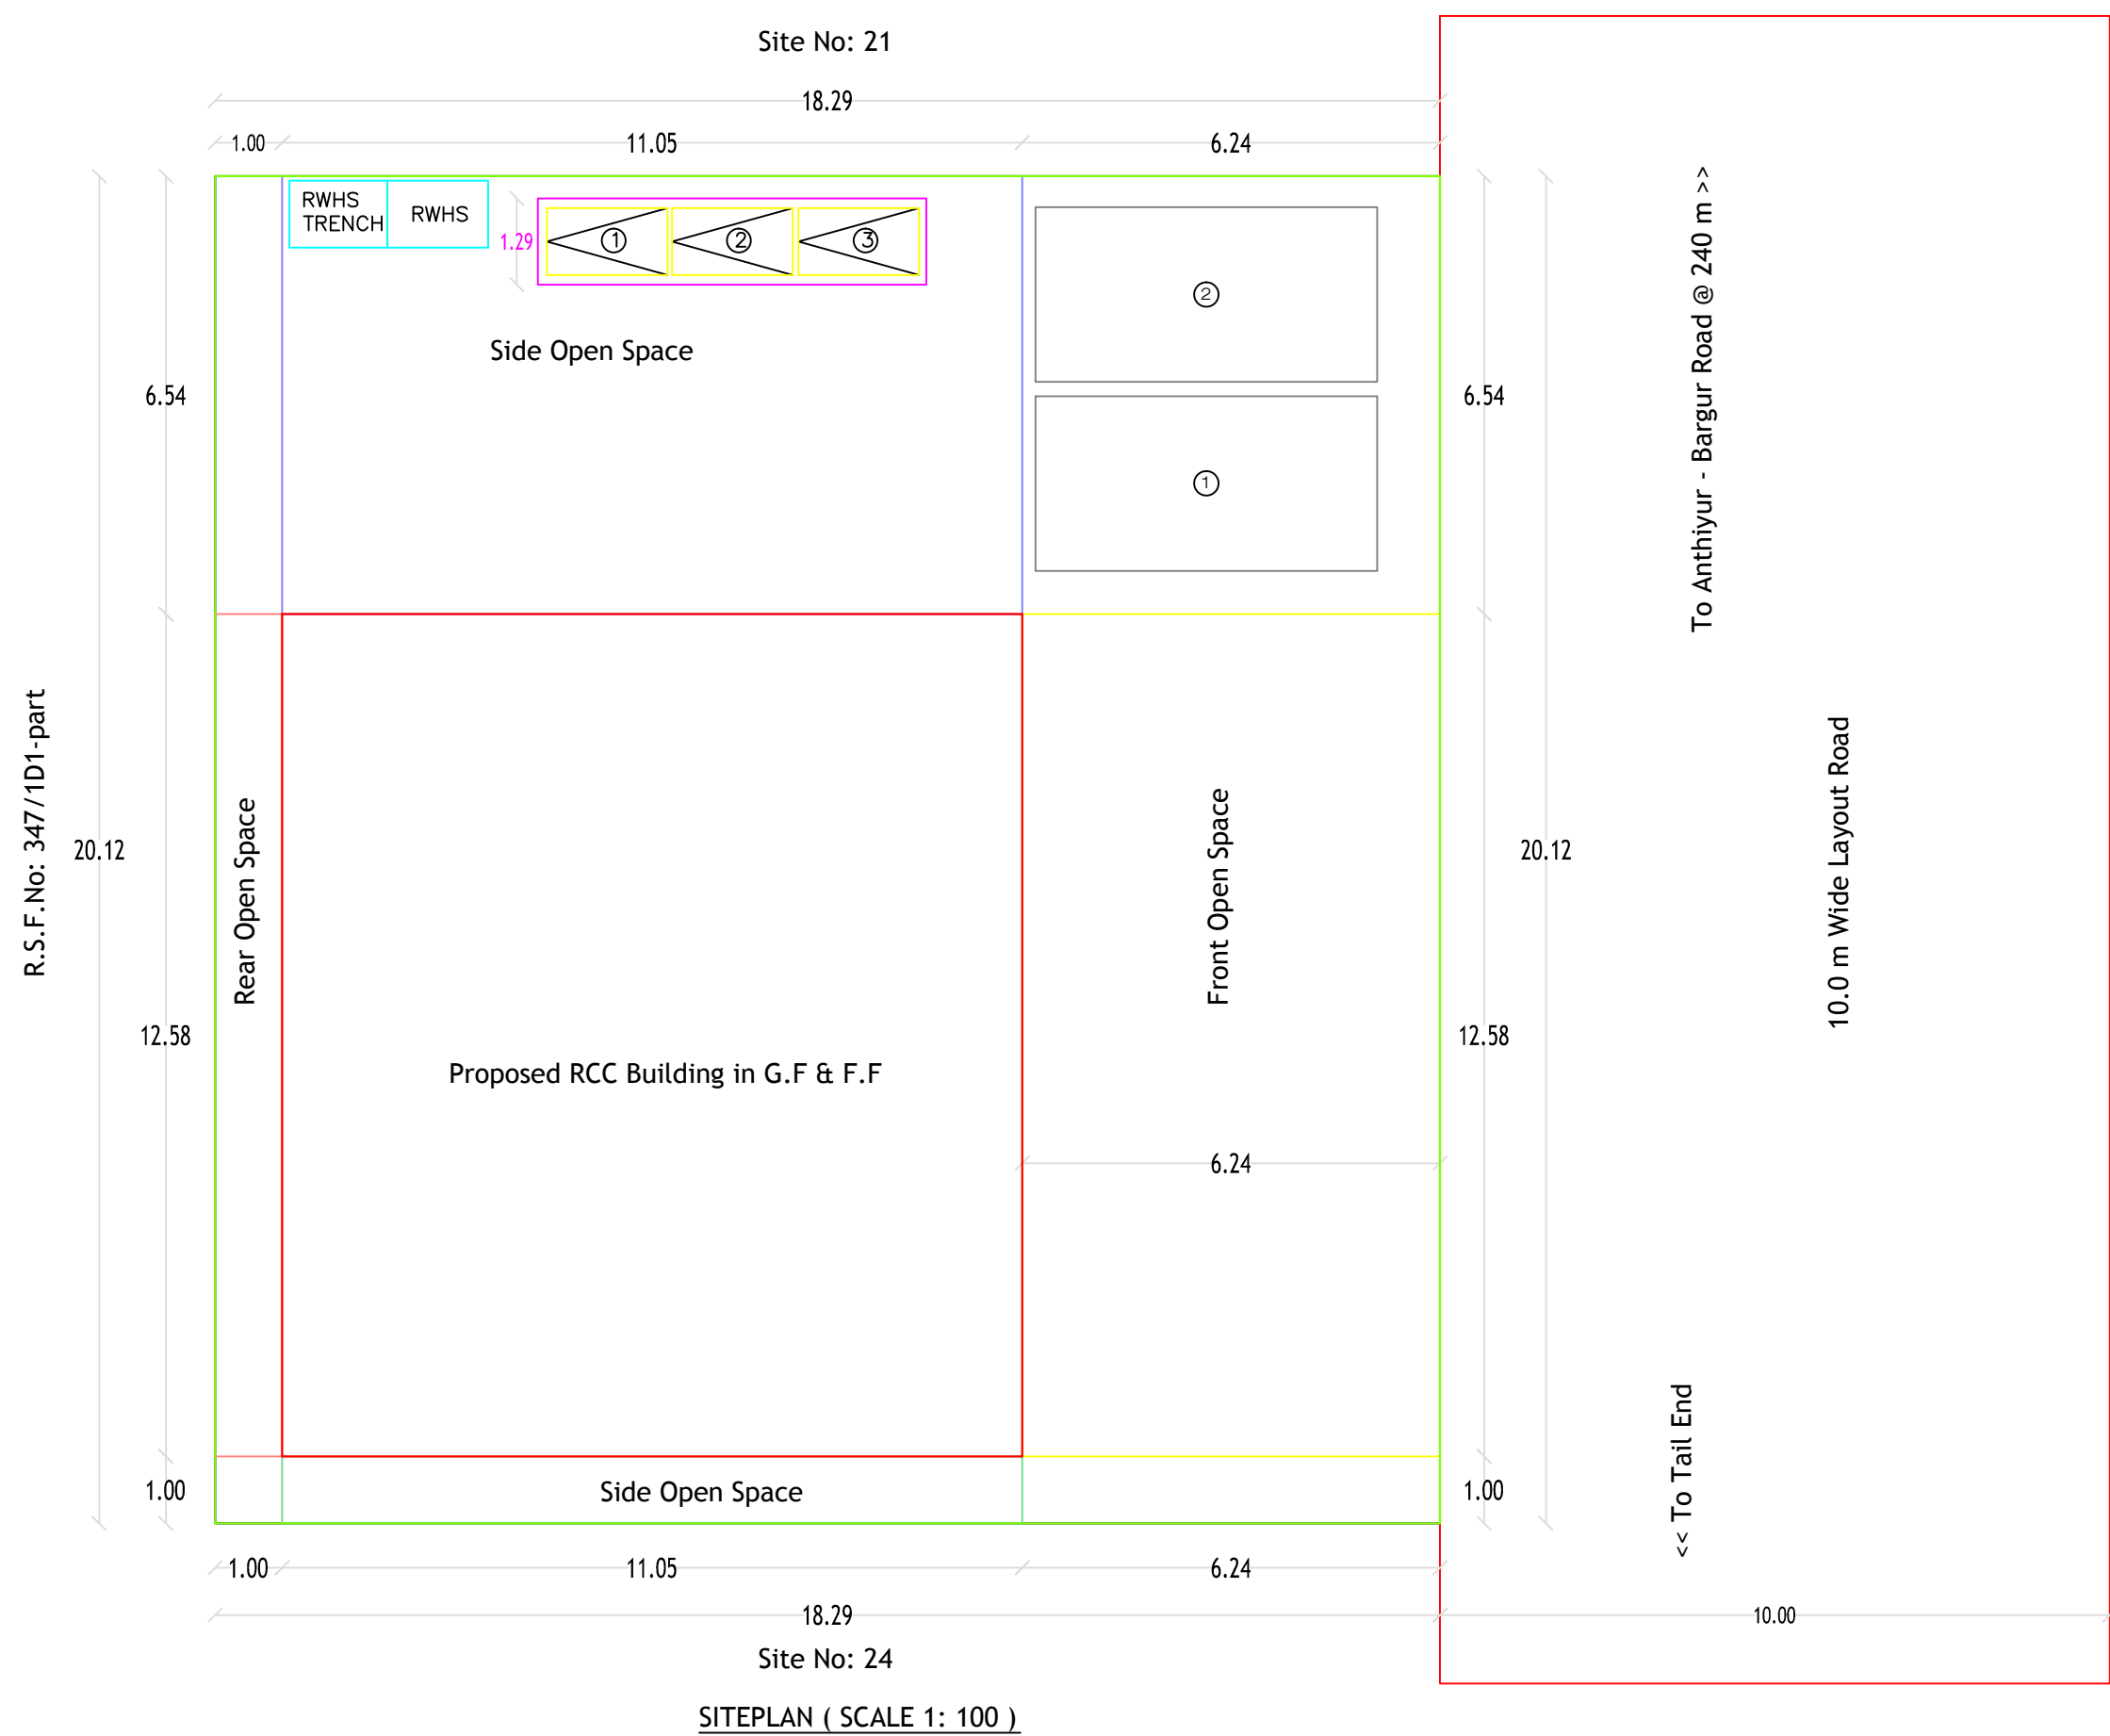
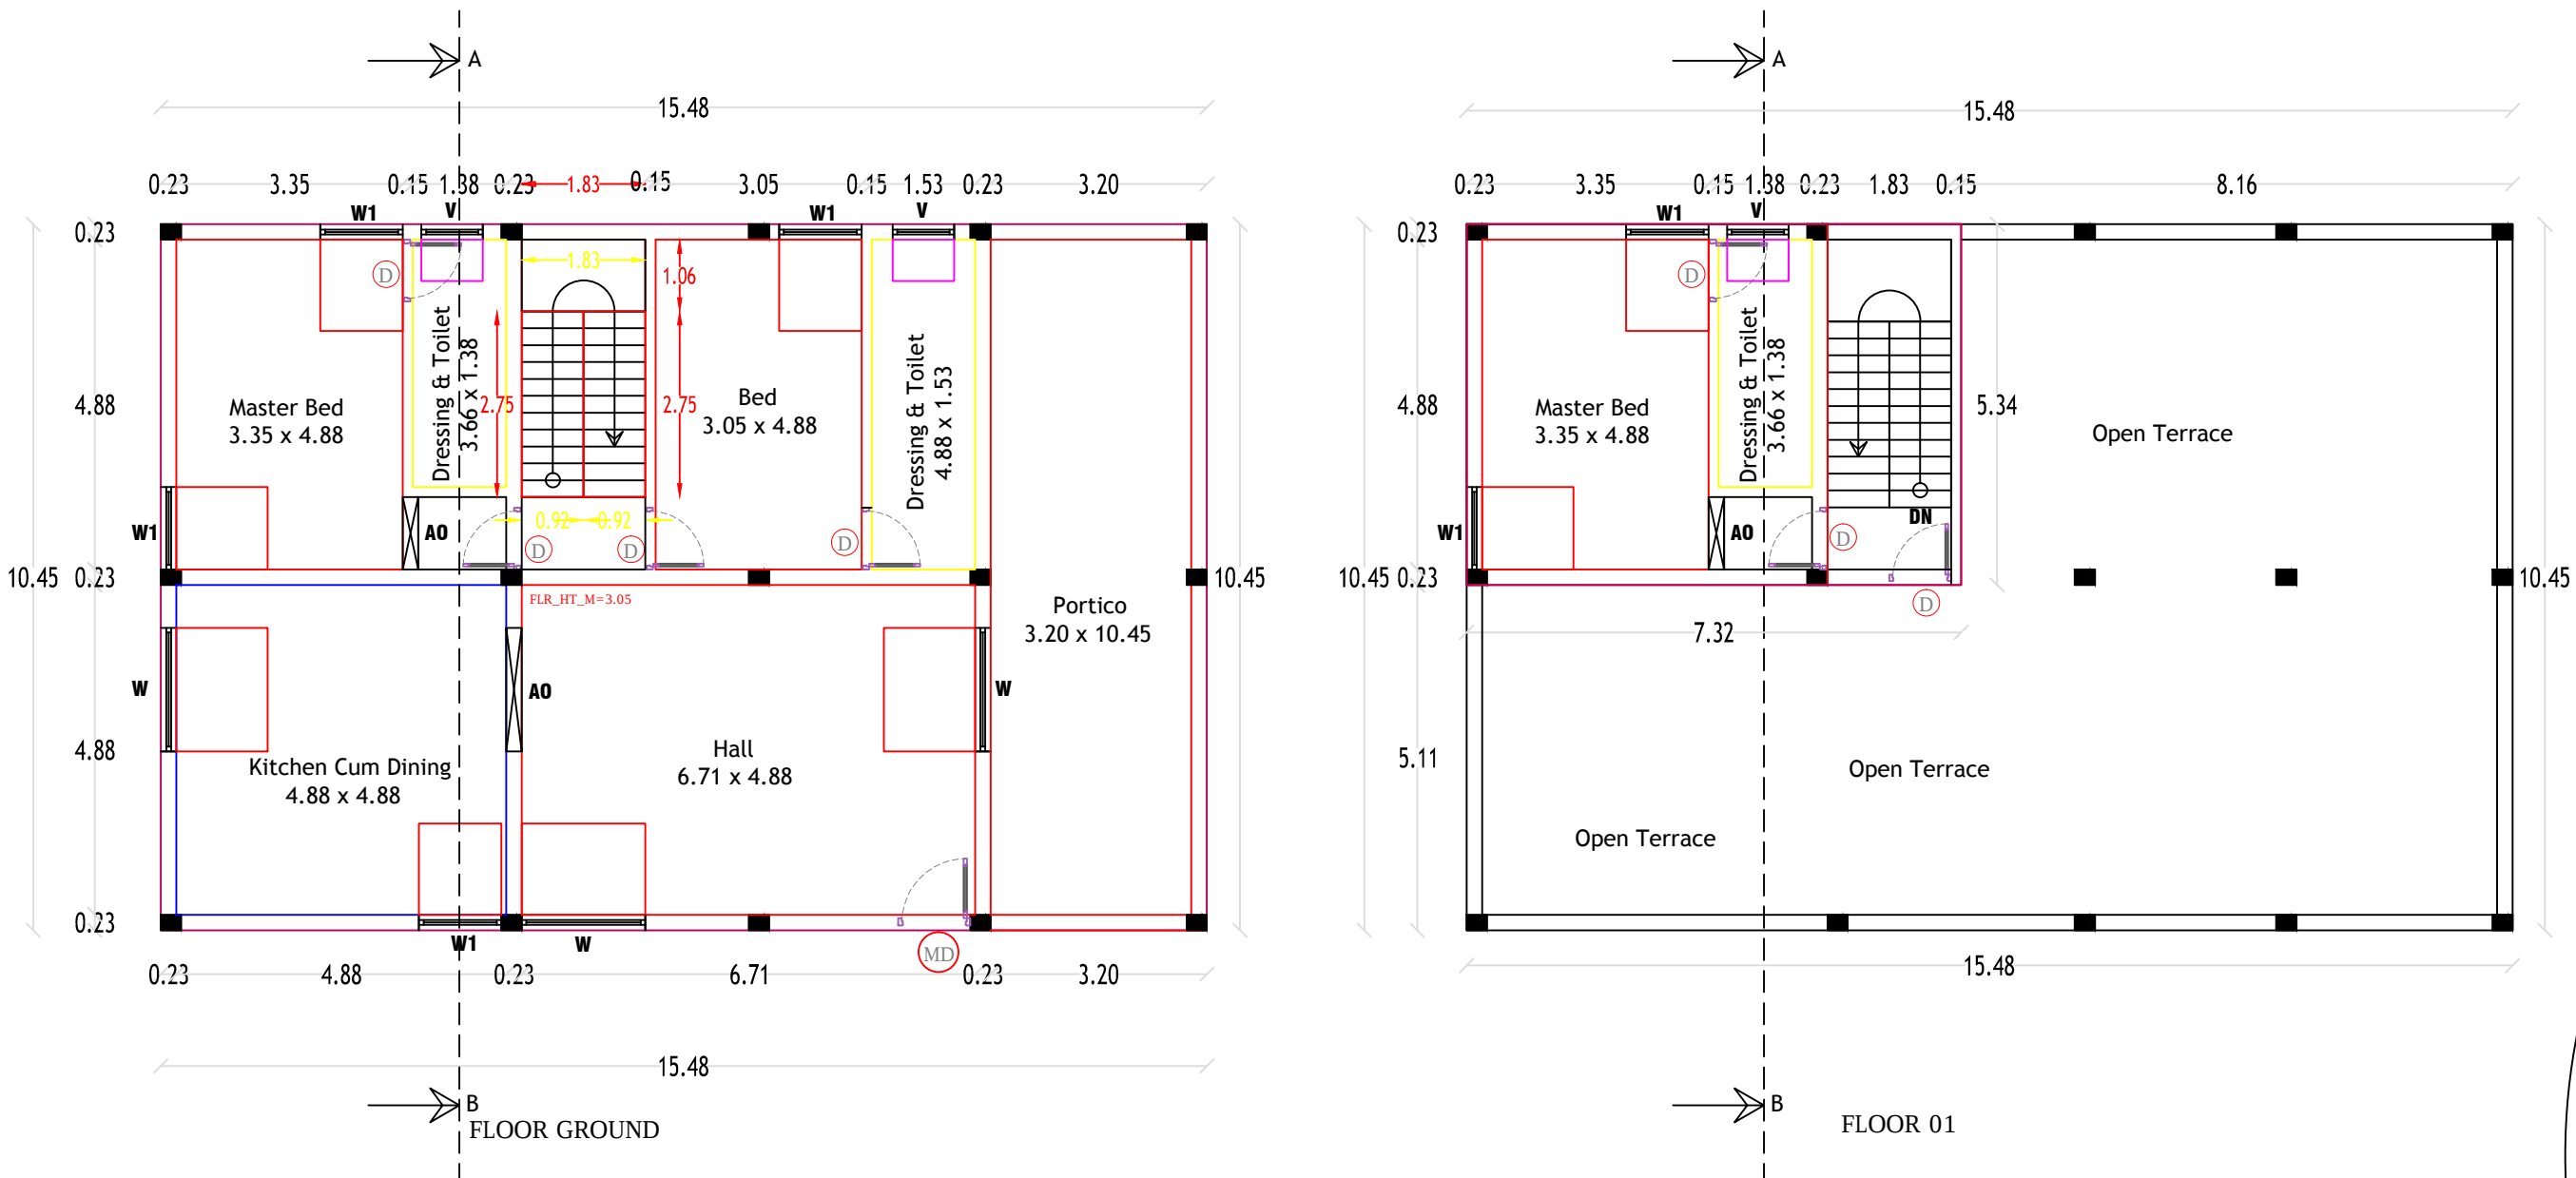


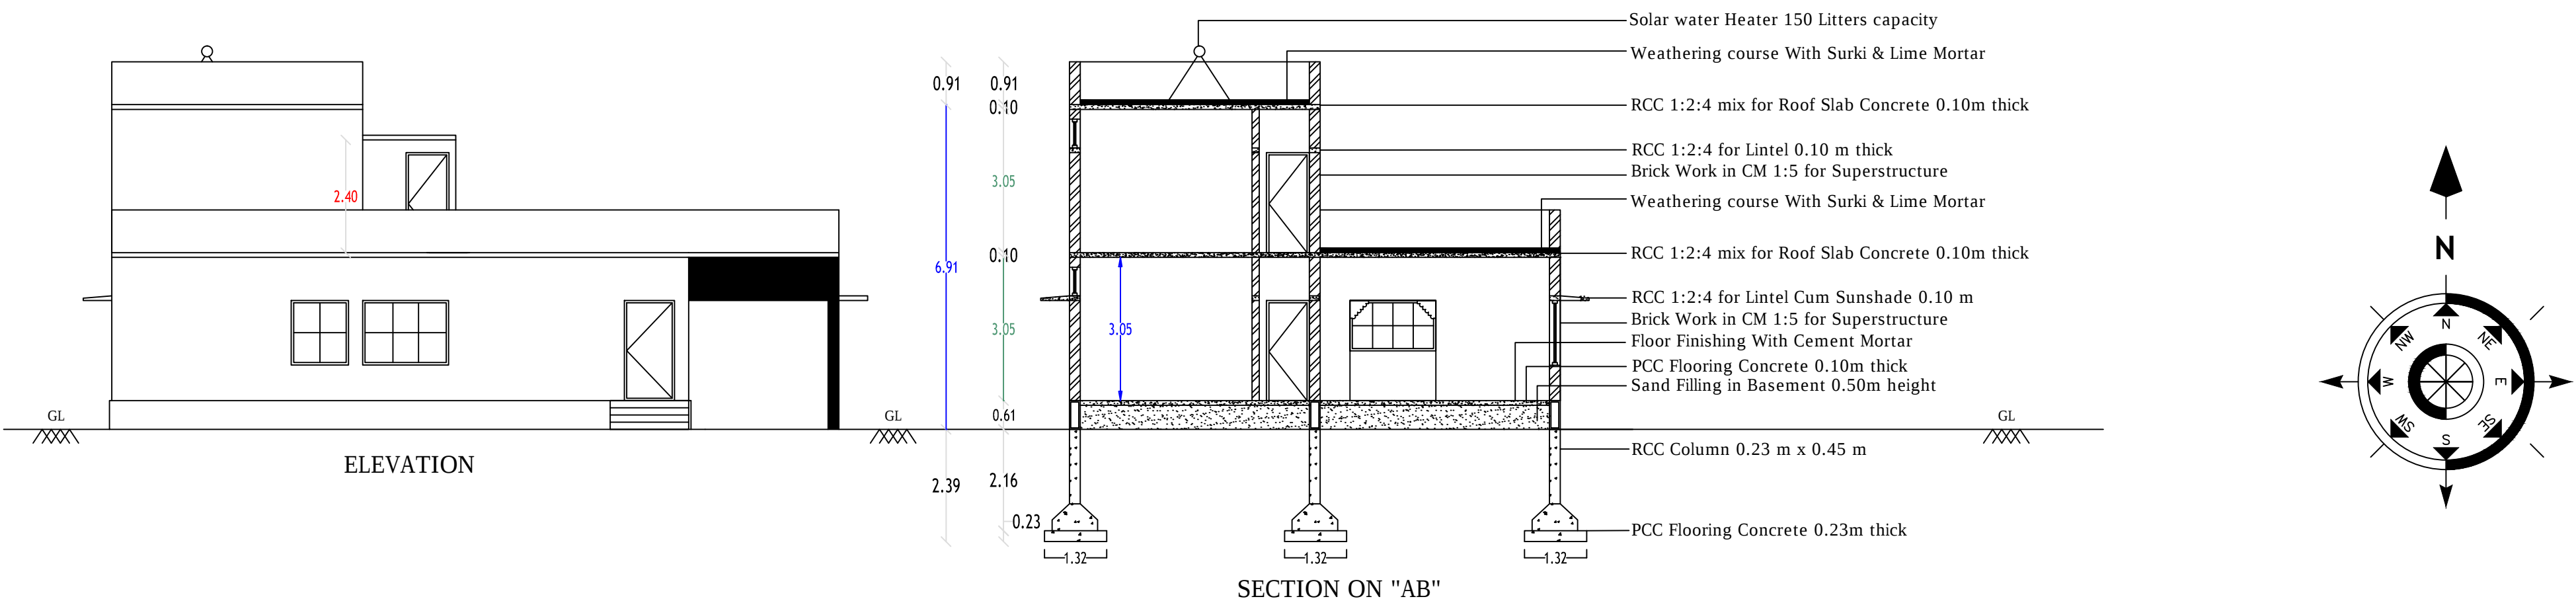

JOINERY DETAILS:-

Main Door	MD	1.00 x 2.13 (3'3" x 7'0")	Door	D	0.91 x 2.14 (3'0" x 7'0")
Window	W	1.83 x 1.37 (6'0" x 4'6")	Window	W1	1.22 x 1.37 (4'0" x 4'6")
Opening	AO	1.83 x 2.13 (6'0" x 7'0")	Ventilator	V	0.91 x 0.61 (3'0" x 2'0")

ALL DIMENSIONS ARE IN "METER"

ALL ROOMS ARE HAVING SUFFICIENT "VENTILATION"

U DROP WILL BE PROVIDED IN THE OUTLET

COLLECTION TANK WATER WILL BE REUSE TOILET & BATH ROOM OUTLET

SOLAR WATER HEATER SYSTEM OF 180LIT CAPACITY IS TO BE PROVIDED (1NOS)

INDEX:-

APPLICANT SITE BOUNDARY SHOWN IN	☐
PROPOSED RCC BUILDING SHOWN IN	☐
RWHS SHOWN IN	☐

Plan Showing the Proposed RCC Terraced Ground & First Floor
Residential House Construction at S.F.No: 347/1D2A1A1-Part, Patta
No: 1153, Gettisamuthiram Village & Panchayat, Anthiyur - Bargur
Road, Plot Nos: 22 & 23, Karpagan Nagar Extension, Gettisamuthiram,
Anthiyur, Anthiyur Taluk, Erode District.


Applicant :-

Tmt.P.Kokilavani, W/o.Thiru.A.S.Kandasamy.

AREA DETAILS	SQ.M	SQ.FT
Area of the Applicant Site (As on Document)	367.90	3960.00
Area of the Proposed RCC Building in G.F	161.77	1741.28
Area of the Proposed RCC Building in F.F	28.52	306.99
Area of the Proposed RCC HeadRoom	10.57	113.77
Area of the Open Space	206.13	2218.72

JOB No : SBBP&E/KPM/APR/077

SCALE - 1:100

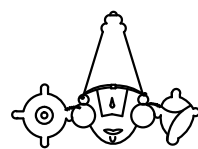

Er.K.KUMARAGURUPARAN

B.E.,M.I.E.,F.I.V.,M.L.C.A.,F.I.C.I.,DIP(VASTHU)
CHARTERED ENGINEER & REGISTERED VALUER
Cell No.: 94430-59095



Ar.K.K.KARTHE

M.Arch., M.S(UK), M.Sc(R.E & Val),
REGISTERED ARCHITECT & VALUER
Cell No.: 89039-59095

SREE BALAAJI BLUE PRINTERS AND ENGINEERS

HEAD OFFICE: "LO KA" NIWAS, 463, SALEM MAIN ROAD, OPPOSITE ANNA STATUE,
KOMARAPALAYAM-638183.
PH.NOS. : 04288-261837; 94437-05951,52,25 & 65.

BRANCH OFFICE: "GURU ILLAM", 6/113, VASUKI 5 TH STREET, ERODE - 1.
PH. NOS: 0424-2256955; 94437-05950,35,53&58.

E.Mail: valurguru@gmail.com

Web: www.valurguru.in

APPLICANT

ENGINEER / ARCHITECT

P. Kokilavani

Ar. K.K.KARTHE
M.Arch, M.S(UK), M.Sc(R.E & Val),
REGISTERED ARCHITECT & VALUER,
(COA No : CA/2014/62467),
"LOKA NIWAS", 463, Salem Main Road,
Opp. Anna Statue, Komarapalayam 638 183.
Ph : 04288 - 261837, Cell : 89039 59095