
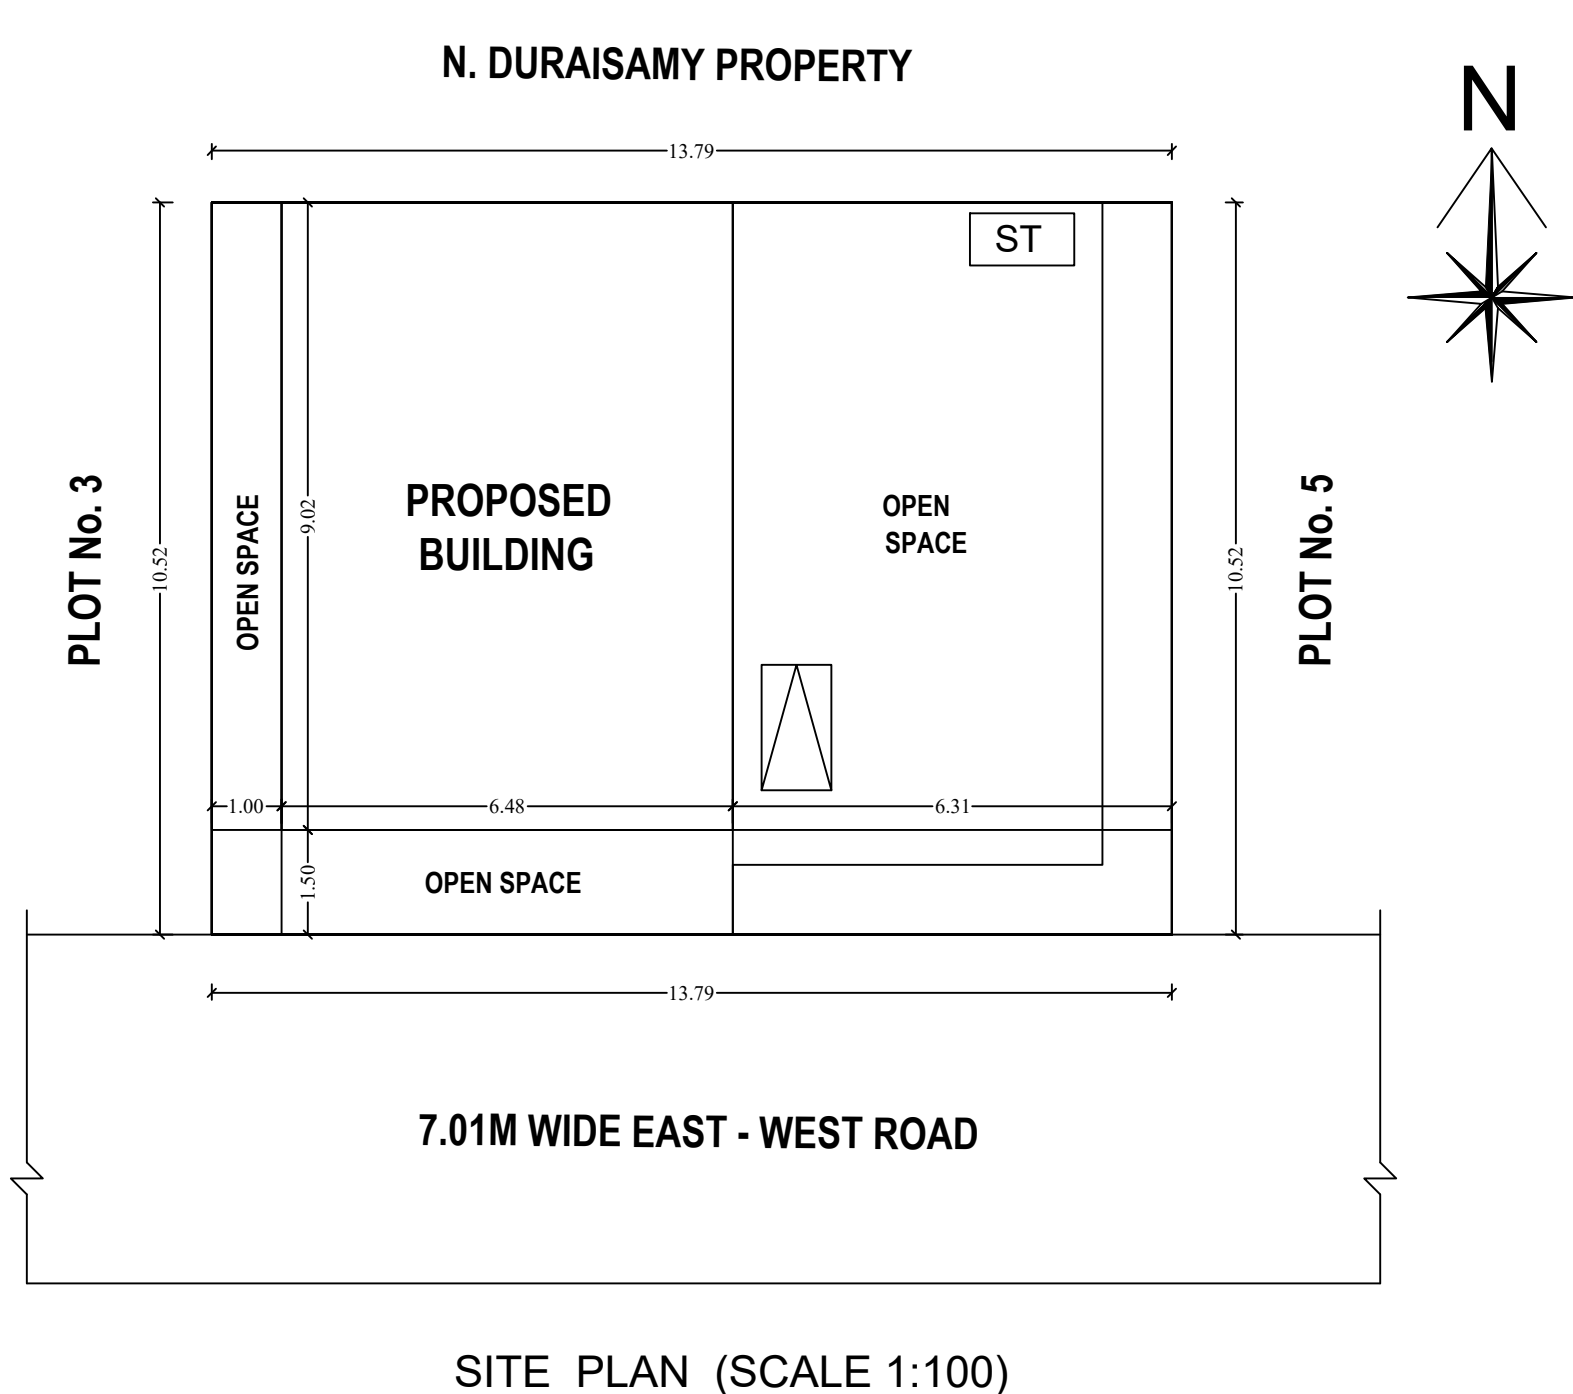
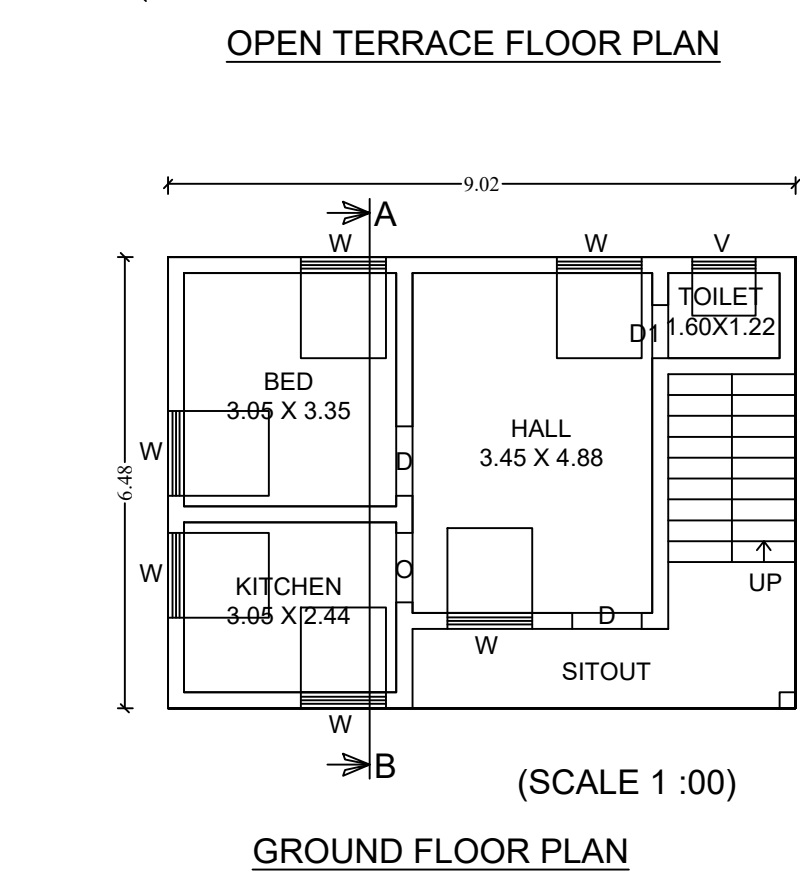
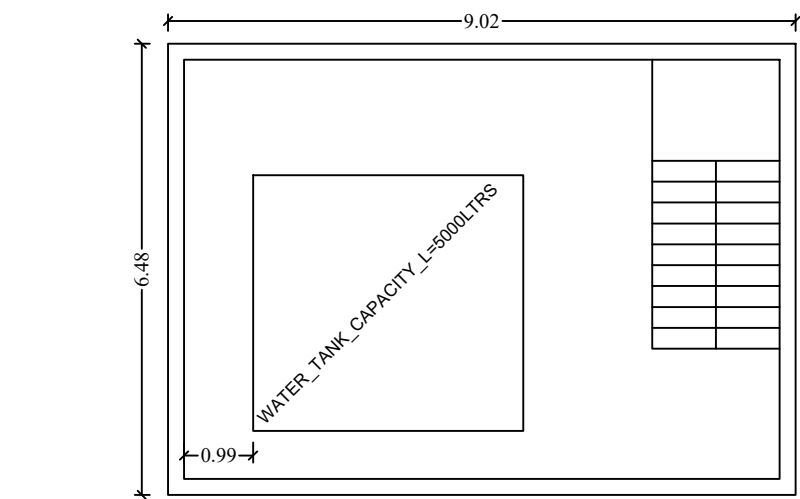
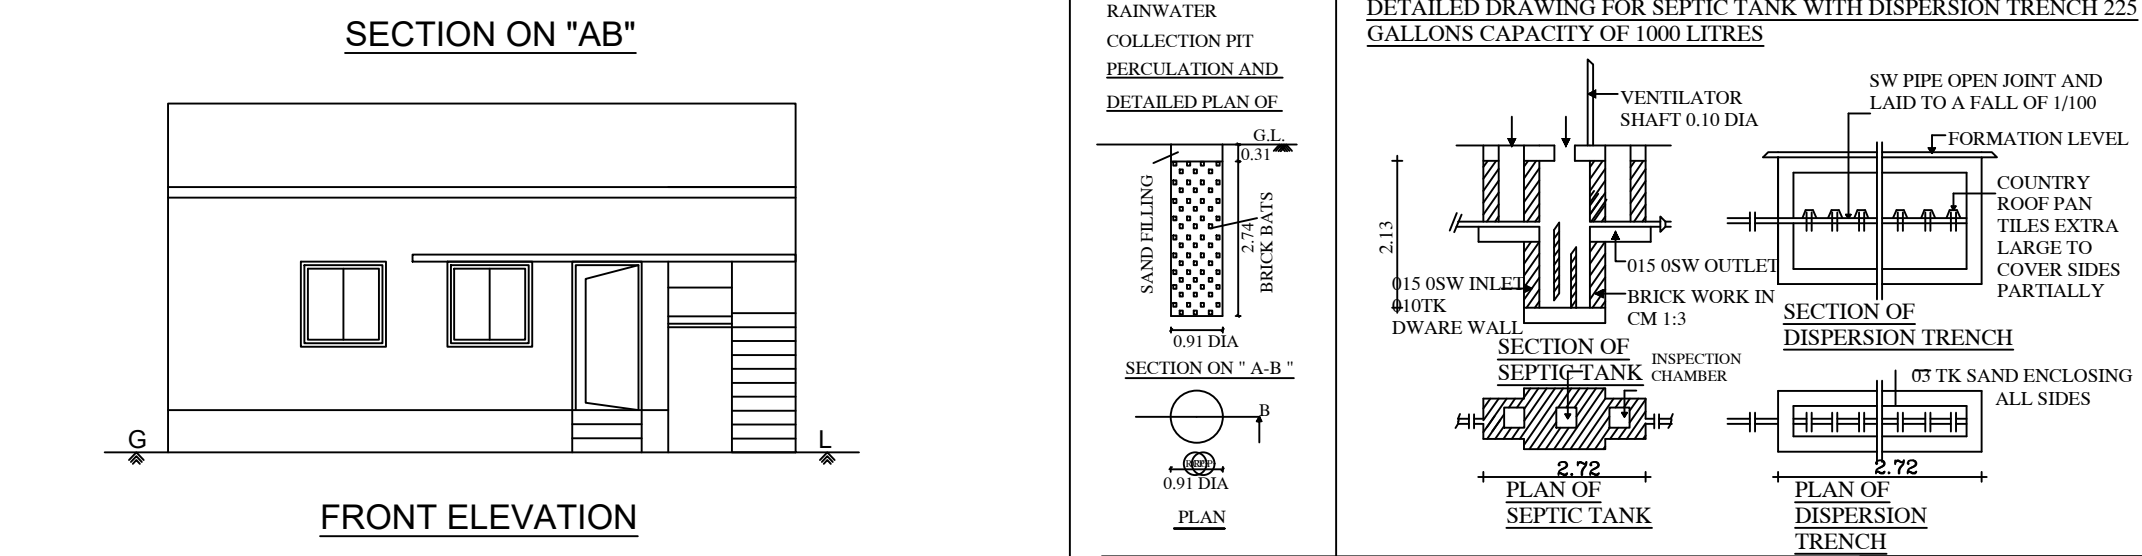


PLAN SHOWING THE PROPOSED CONSTRUCTION OF R.C.C. ROOF RESIDENTIAL BUILDING IN R.S.F.No. 347, PLOT No. 4, AT SRI KRISHNA NAGAR, MUKASIPIDARIYUR VILLAGE AND PANCHAYAT, CHENNIMALAI UNION, PERUNDURAI TALUK, ERODE DISTRICT.

ONLINE APPLICATION No : SWP/BPA/0071591/2023

BUILDING PERMISSION No: ERD/CHML/MPR/83/2023-2024

APPLICANT : Mr. C. SAMIYAPPAN. S/o. CHENNIMALAI GOUNDER

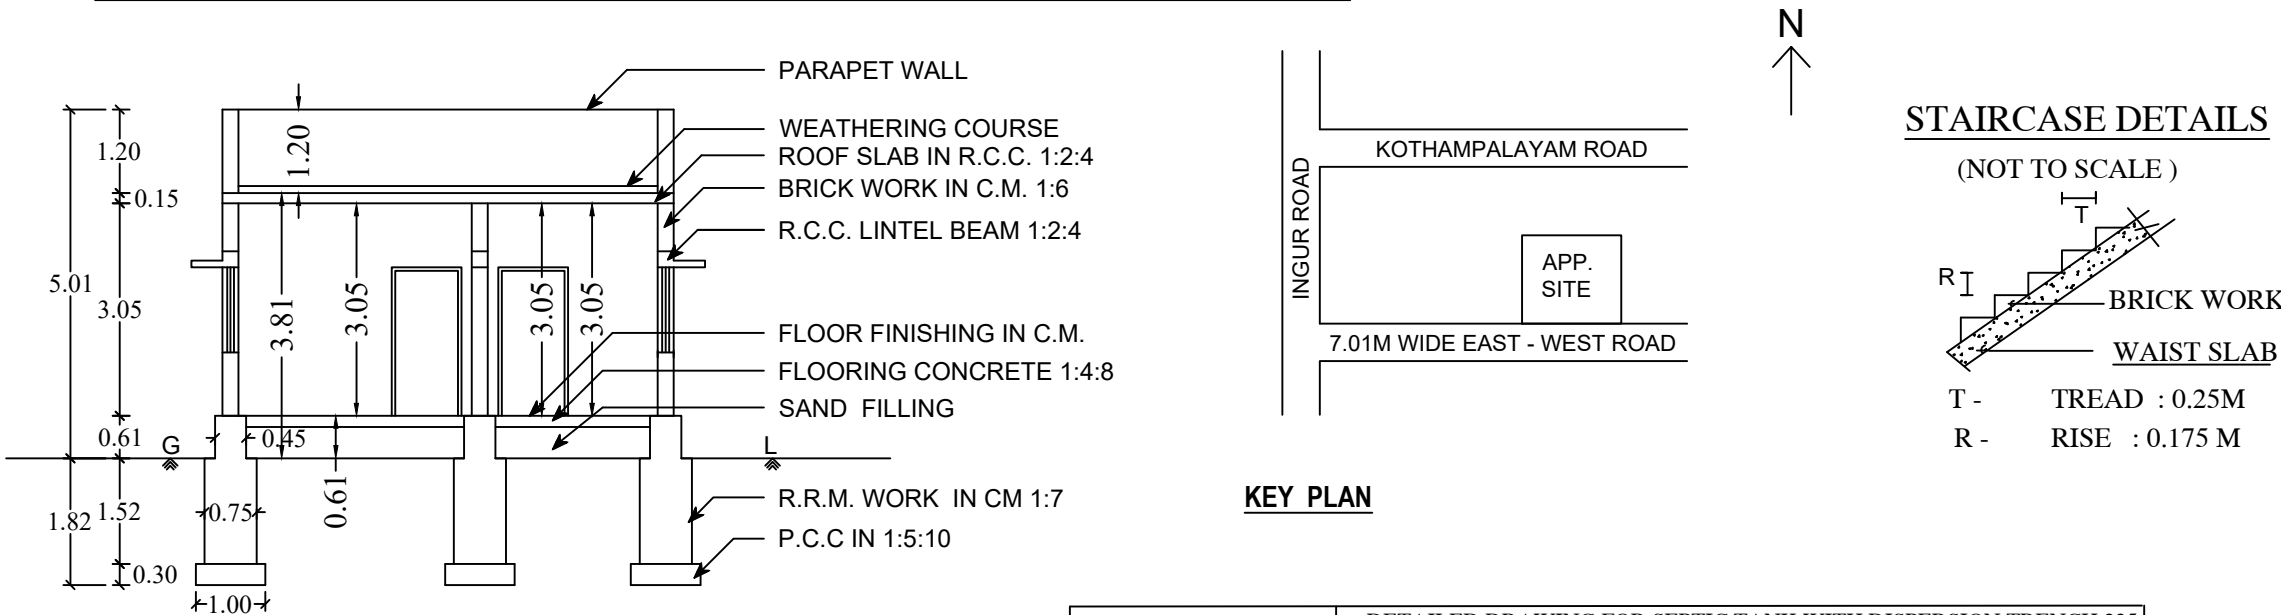

AREA DETAILS	SQ.M	SQ.FEET
AREA OF THE SITE:	145.02	1561.00
AREA OF THE PROPOSED IN G.FLOOR BUILDING:	58.42	628.83
CARPET AREA OF THE PROPOSED BUILDING:	34.48	371.14
AREA OF OPEN SPACE:	86.60	932.17

DETAILS OF JOINARIES.			SCALE: 1 : 100
D	- DOOR	- 3'3" X 7'0"	ALL MEASUREMENTS ARE IN " METRE " AND " FEET "
D1	- DOOR	- 2'6" X 7'0"	
O	- OPEN	- 3'3" X 7'0"	COLOUR INDEX
W	- WINDOW	- 4'0" X 4'0"	SITE BOUNDARY
V	- VENTILATOR	- 3'0" X 2'0"	PROPOSED BUILDING

APPLICANT :-

CIVIL ENGINEER :-

Dr. M. MOHANASUNDARAM
D.C.E., D.Arch.(CAD), L.B.S.,
Licensed Civil Engineer,
Regd. No: 1044/08-09, 610/10-11
HIGH TECH PLANNERS & BLUE PRINTER
Tamilnadu Grama Bank (Upstair)
Kangeyam Road, CHENNIMALAI.
Cell: 94890 35500