

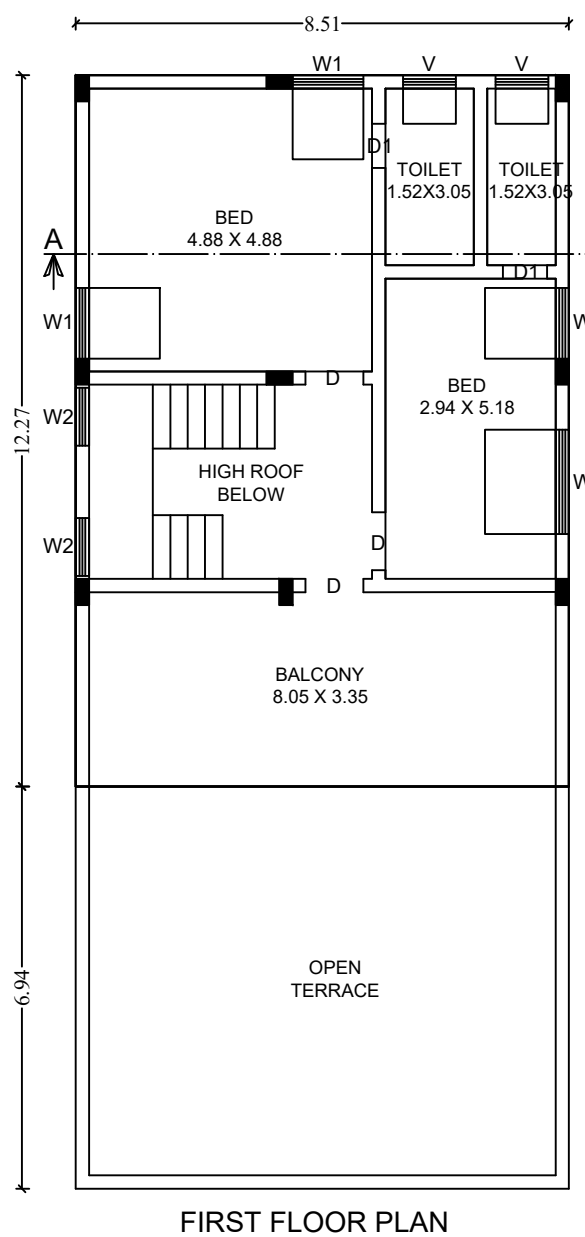
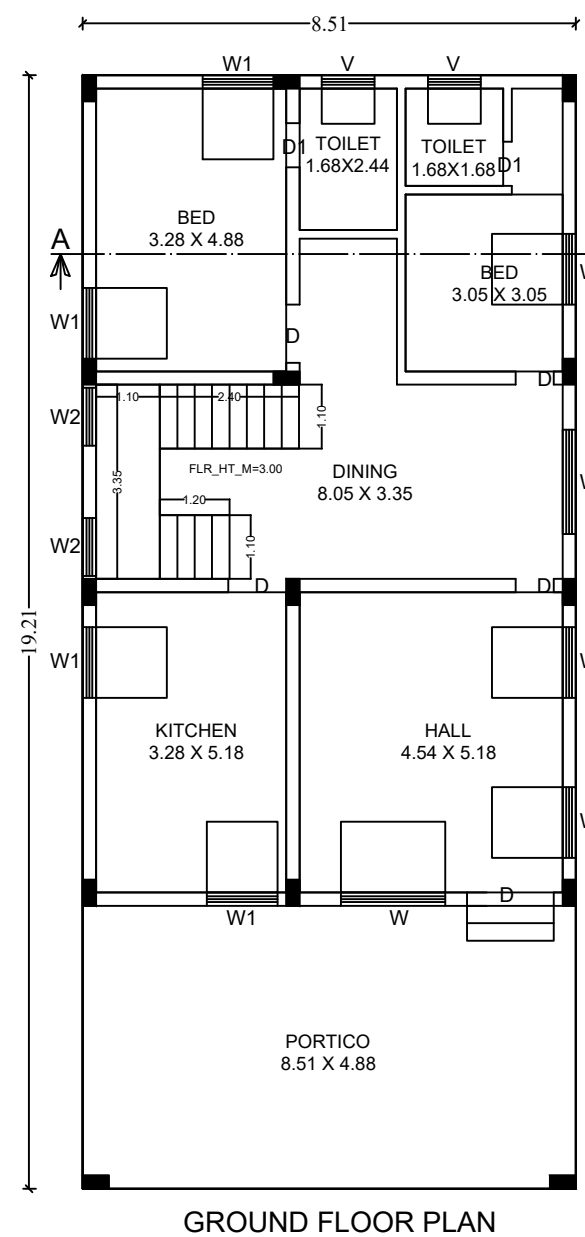
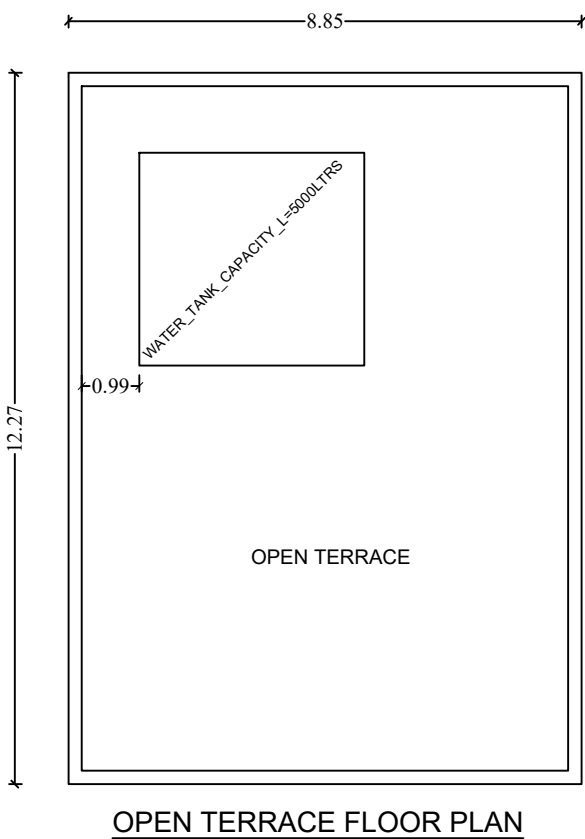
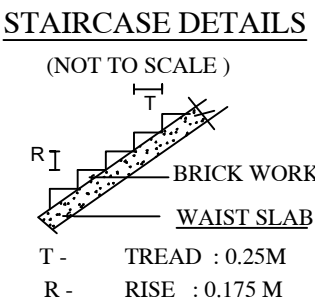
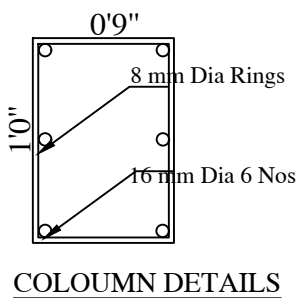
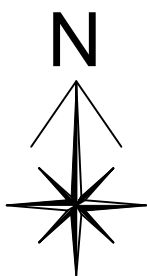
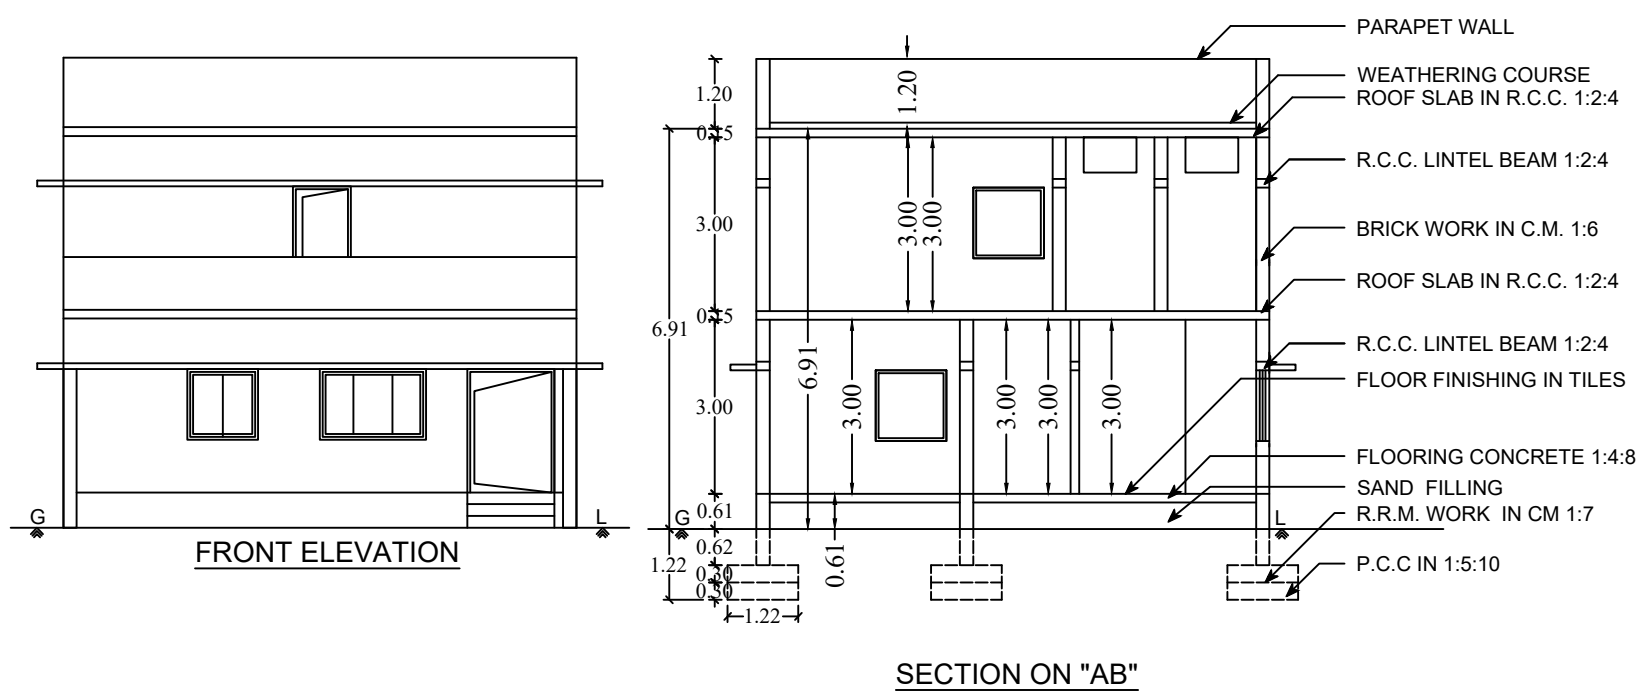
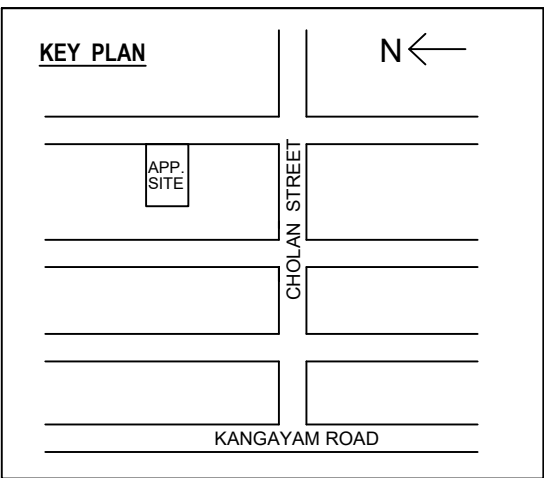


PLAN SHOWING THE PROPOSED CONSTRUCTION OF R.C.C. ROOF GROUND & FIRST FLOOR
RESIDENTIAL BUILDING IN R.S.F.No. 648/4A1, PATTa No:2517, WARD No:11, AT CHENNIMALAI
VILLAGE, CHOLAN STREET, CHENNIMALAI TOWN PANCHAYAT, PERUNDURAI TALUK, ERODE
DISTRICT.

APPLICANT : Mr. S. MANIVASAGAM. S/o. SUBRAMANIAM.

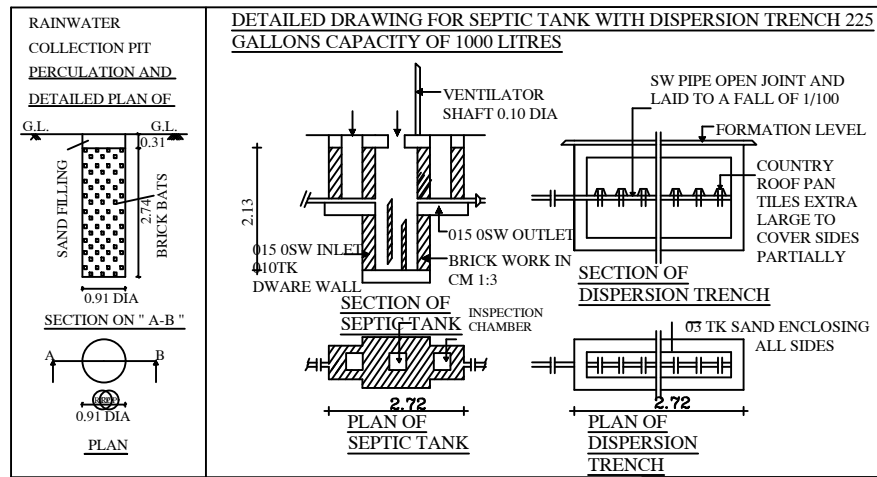

R.S.F.No. 638

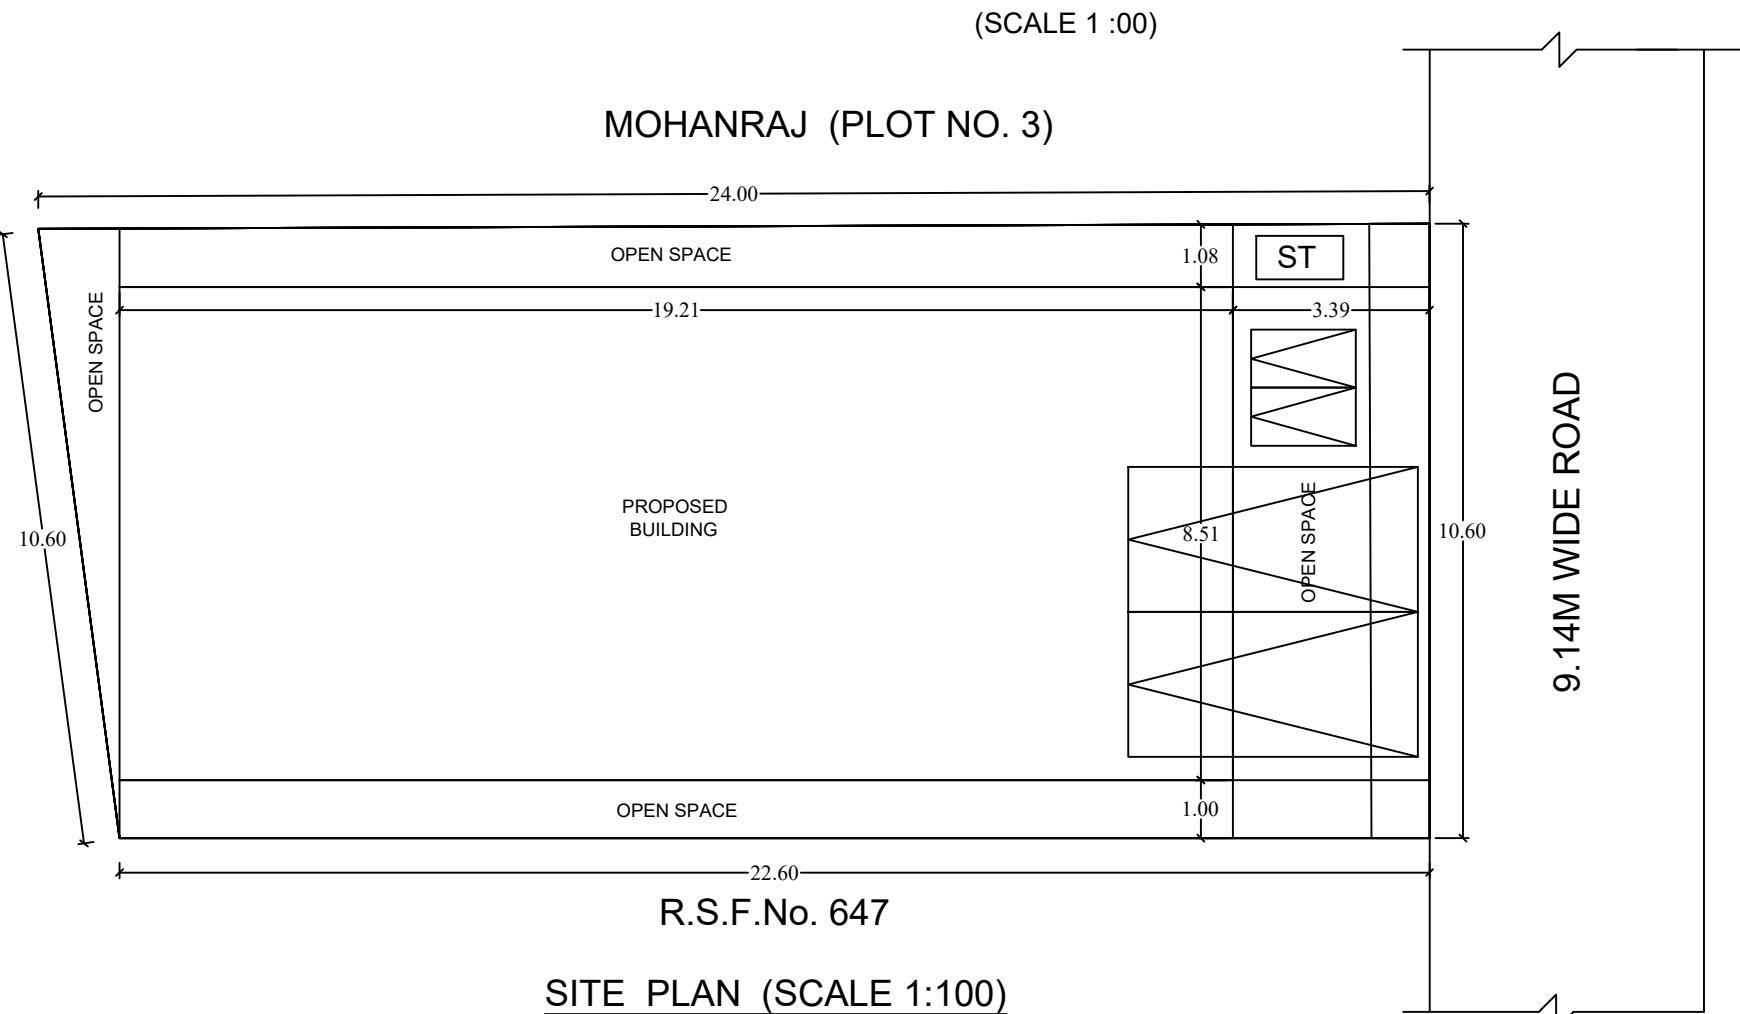

AREA DETAILS	SQ.M	SQ.FEET
AREA OF THE SITE:	246.98	2658.46
AREA OF THE PROPOSED G.FLOOR BUILDING:	163.42	1759.04
AREA OF THE PROPOSED F.FLOOR BUILDING:	104.38	1123.54
AREA OF OPEN SPACE:	83.56	899.42

DETAILS OF JOINARIES.			SCALE: 1 : 100
D	- DOOR	- 3'3" X 7'0"	ALL MEASUREMENTS ARE IN "METRE " AND " FEET "
D1	- DOOR	- 2'6" X 7'0"	
W	- WINDOW	- 6'0" X 4'0"	COLOUR INDEX
W1	- WINDOW	- 4'0" X 4'0"	SITE BOUNDARY
V	- VENTILATOR	- 3'0" X 2'0"	PROPOSED BUILDING

APPLICANT :-

CIVIL ENGINEER :-