
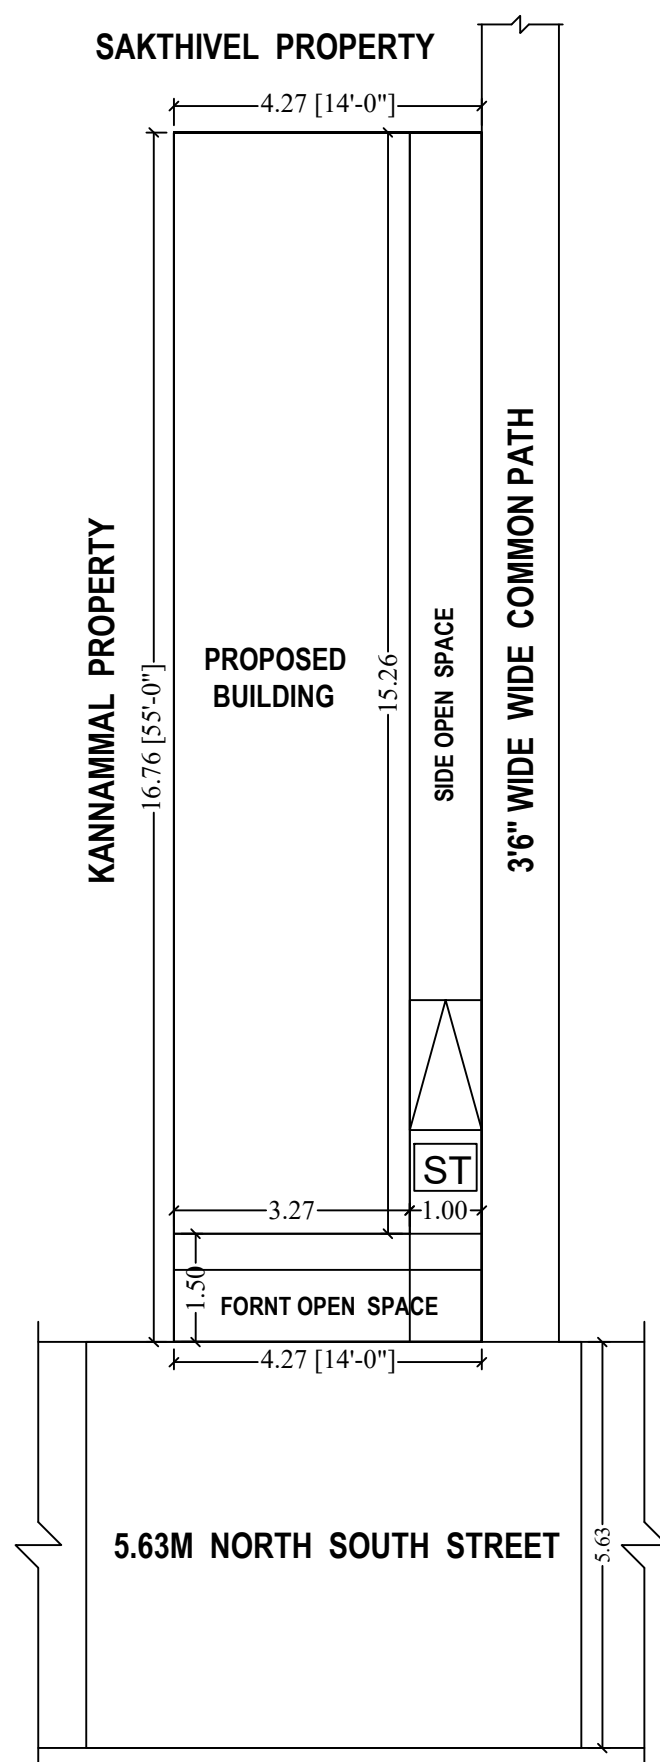
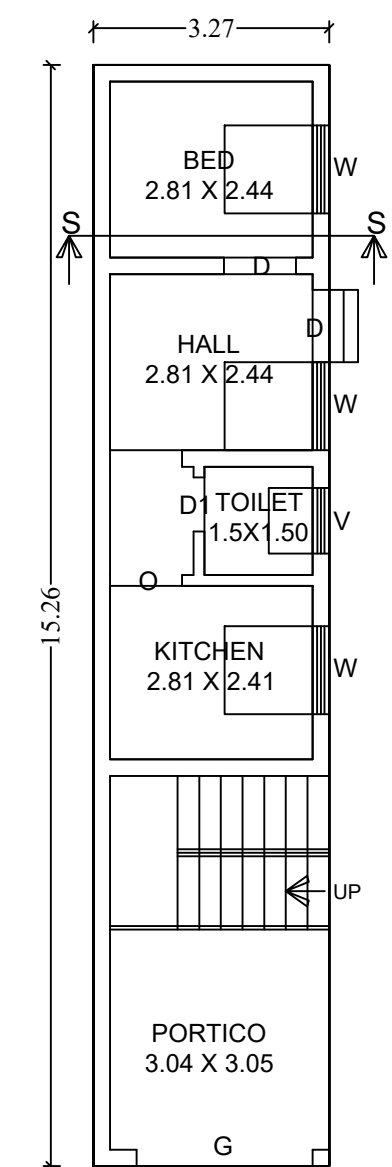
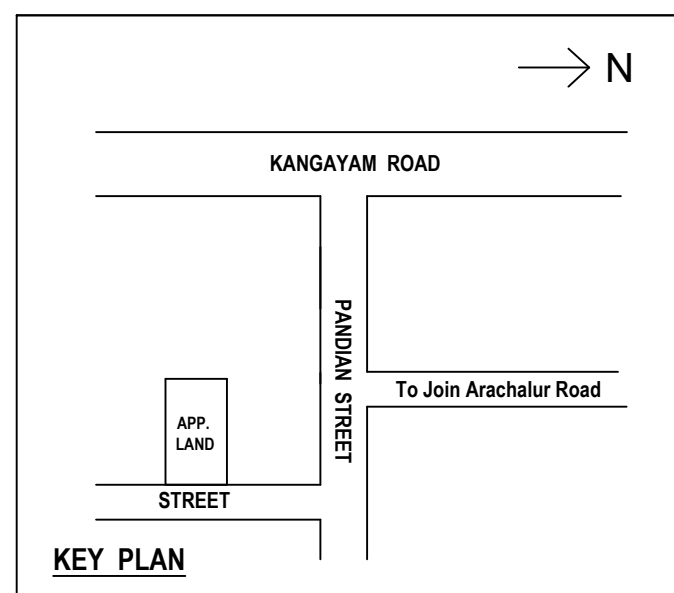
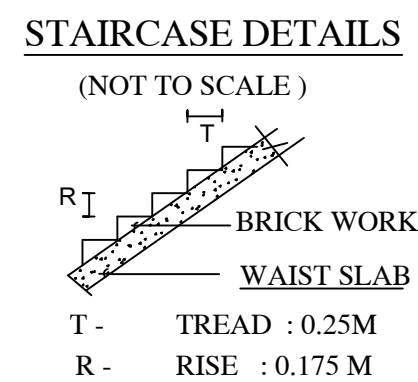
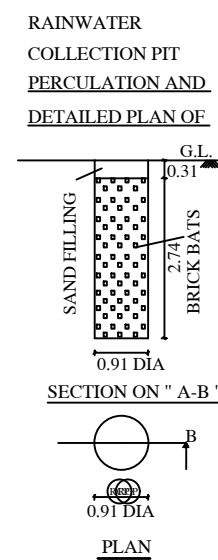
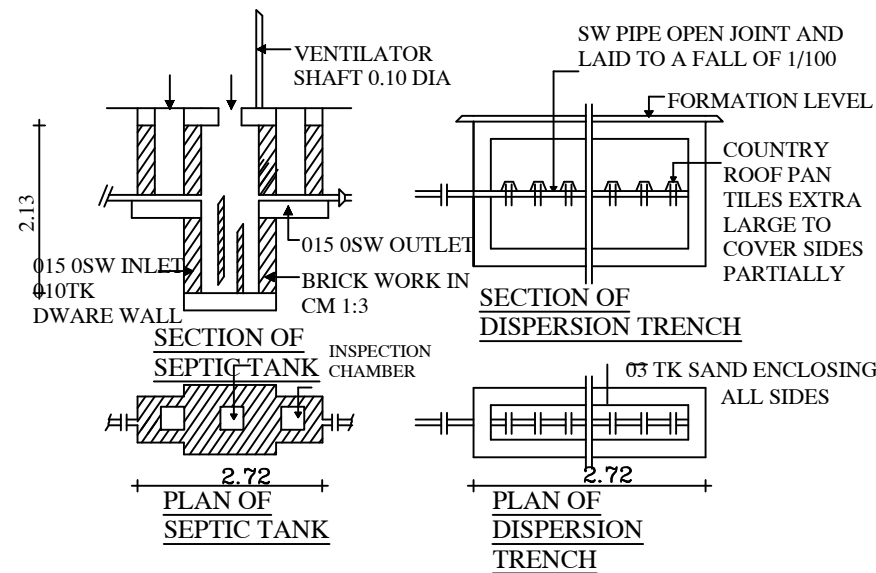


APPLICANT : Mr. K. NAGARAJAN. S/o. V. KRISHNAMOORTHY @ KRISHNASAMY (LATE)

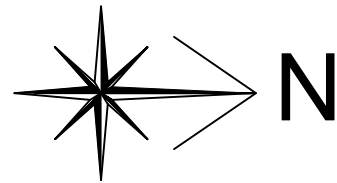

AREA DETAILS	SQ.M	SQ.FEET
AREA OF THE SITE:	71.53	770.00
AREA OF THE PROPOSED IN G.FLOOR BUILDING:	49.87	536.80
CARPET AREA OF THE PROPOSED BUILDING:	33.75	363.28
AREA OF OPEN SPACE:	21.66	233.20

<u>DETAILS OF JOINARIES.</u>			SCALE: 1 : 100
G	- GATE	- 8'0" X 7'0"	ALL MEASUREMENTS ARE IN " METRE " AND " FEET "
D	- DOOR	- 3'3" X 7'0"	
D1	- DOOR	- 2'6" X 7'0"	<u>COLOUR INDEX</u> SITE BOUNDARY PROPOSED BUILDING
O	- OPEN	- 3'3" X 7'0"	
W	- WINDOW	- 4'0" X 4'0"	
V	- VENTILATOR	- 3'0" X 2'0"	

APPLICANT :-

CIVIL ENGINEER :-

Sr. M. MOHANASUNDARAM
D.C.E., D.Arch., (CAD), L.B.S.,
Licensed Civil Engineer,
Regd. No: 1044/08-09, 610/10-11
HIGH TECH PLANNERS & BLUE PRINTERS
Tamilnadu Girama Bank (Upstairs)
Kangeyam Road, CHENNIMALAI.
Cell : 94890 35500