
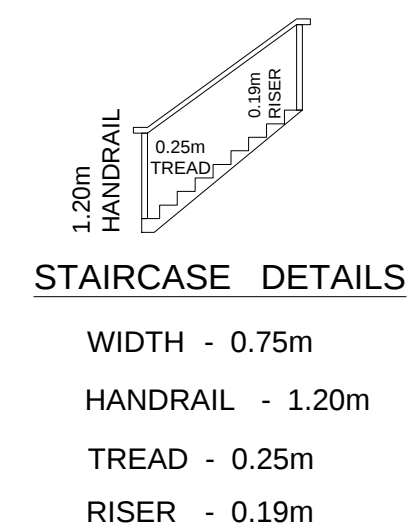
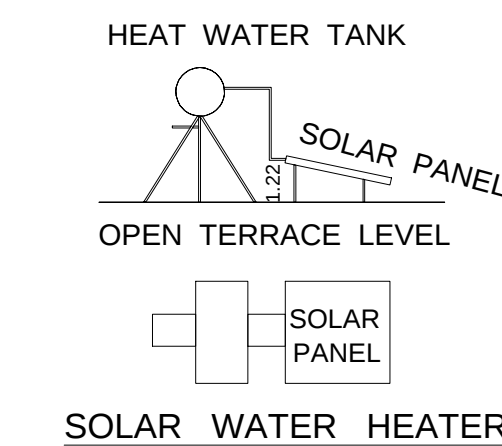
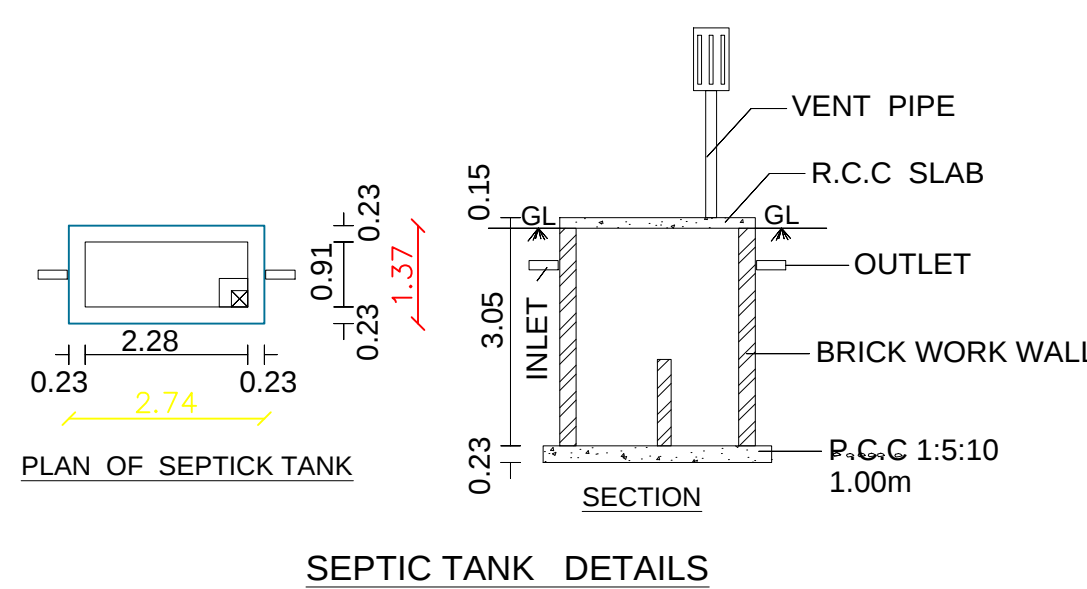
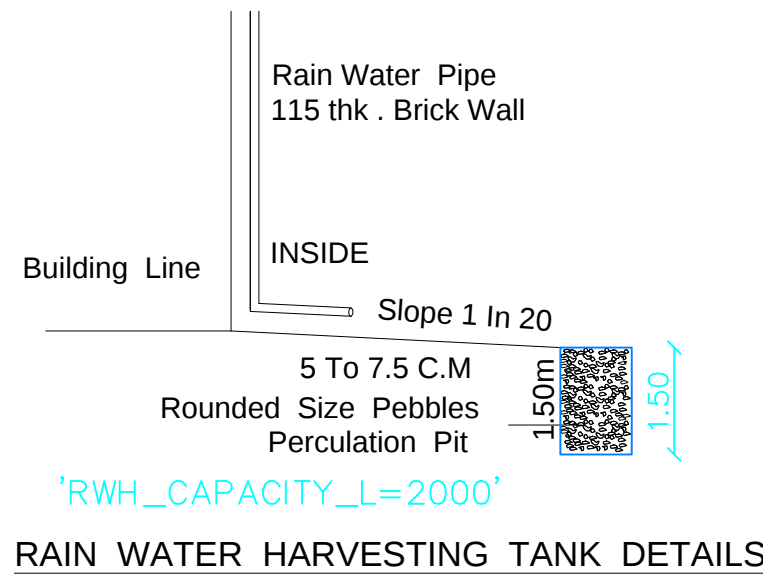
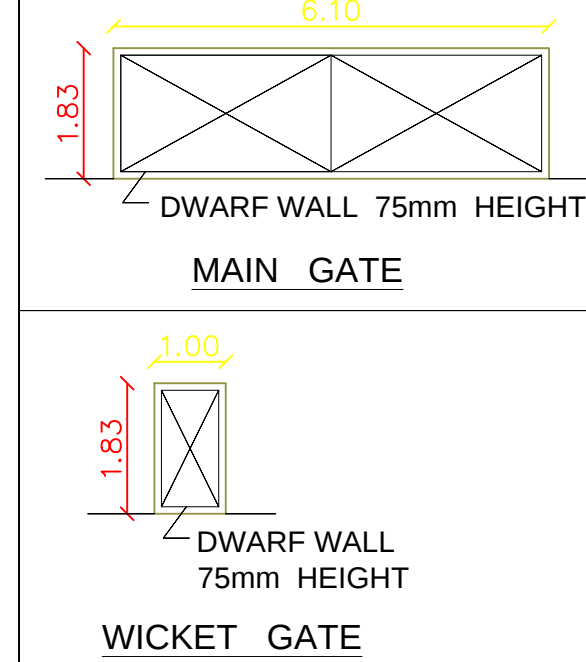
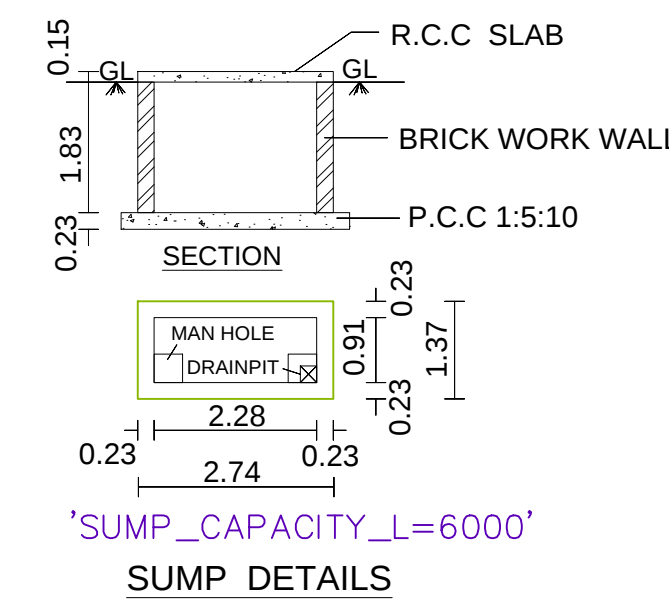
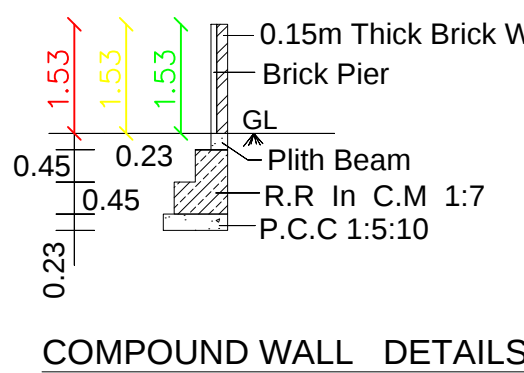
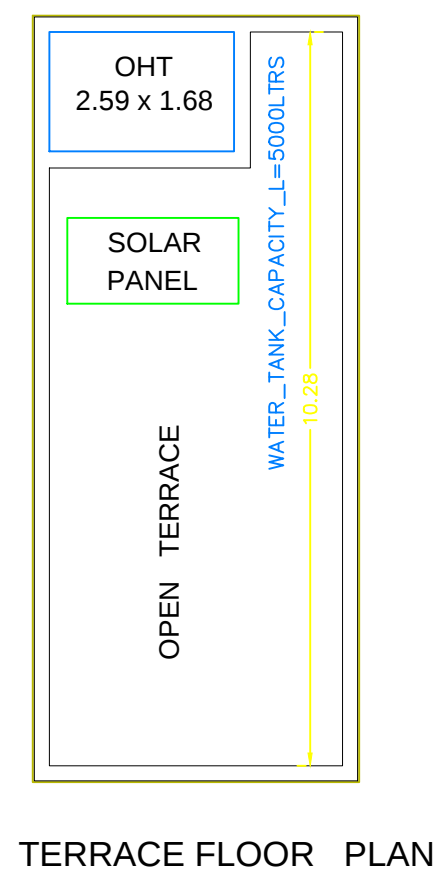
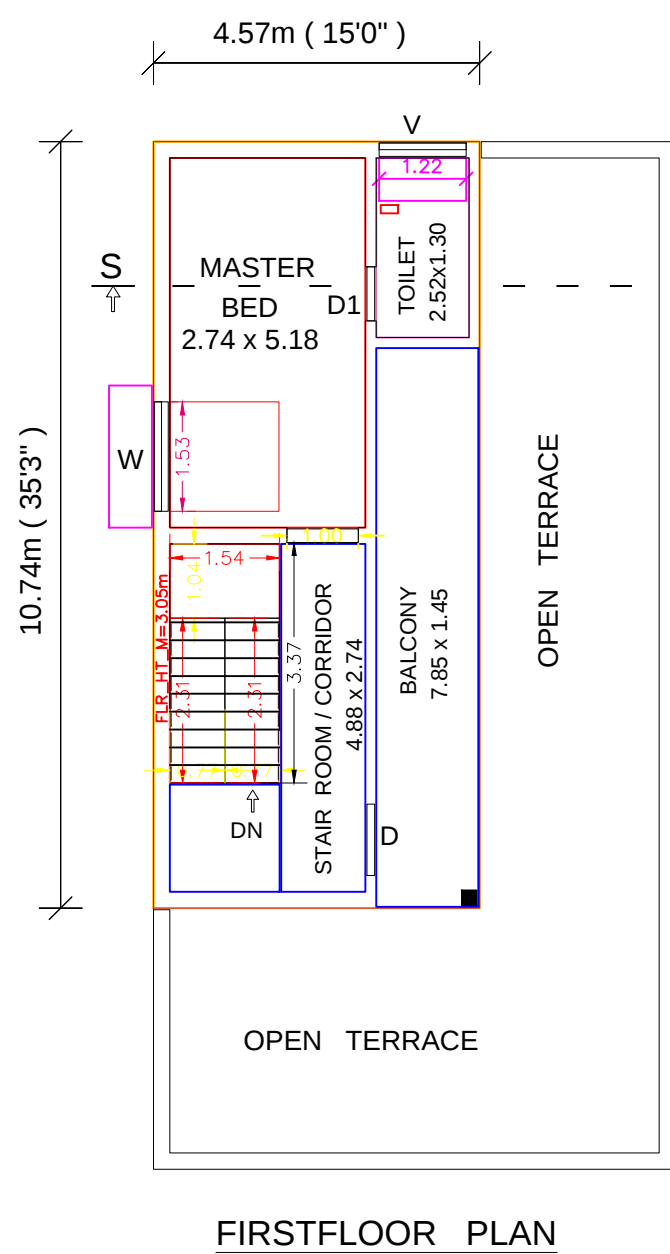
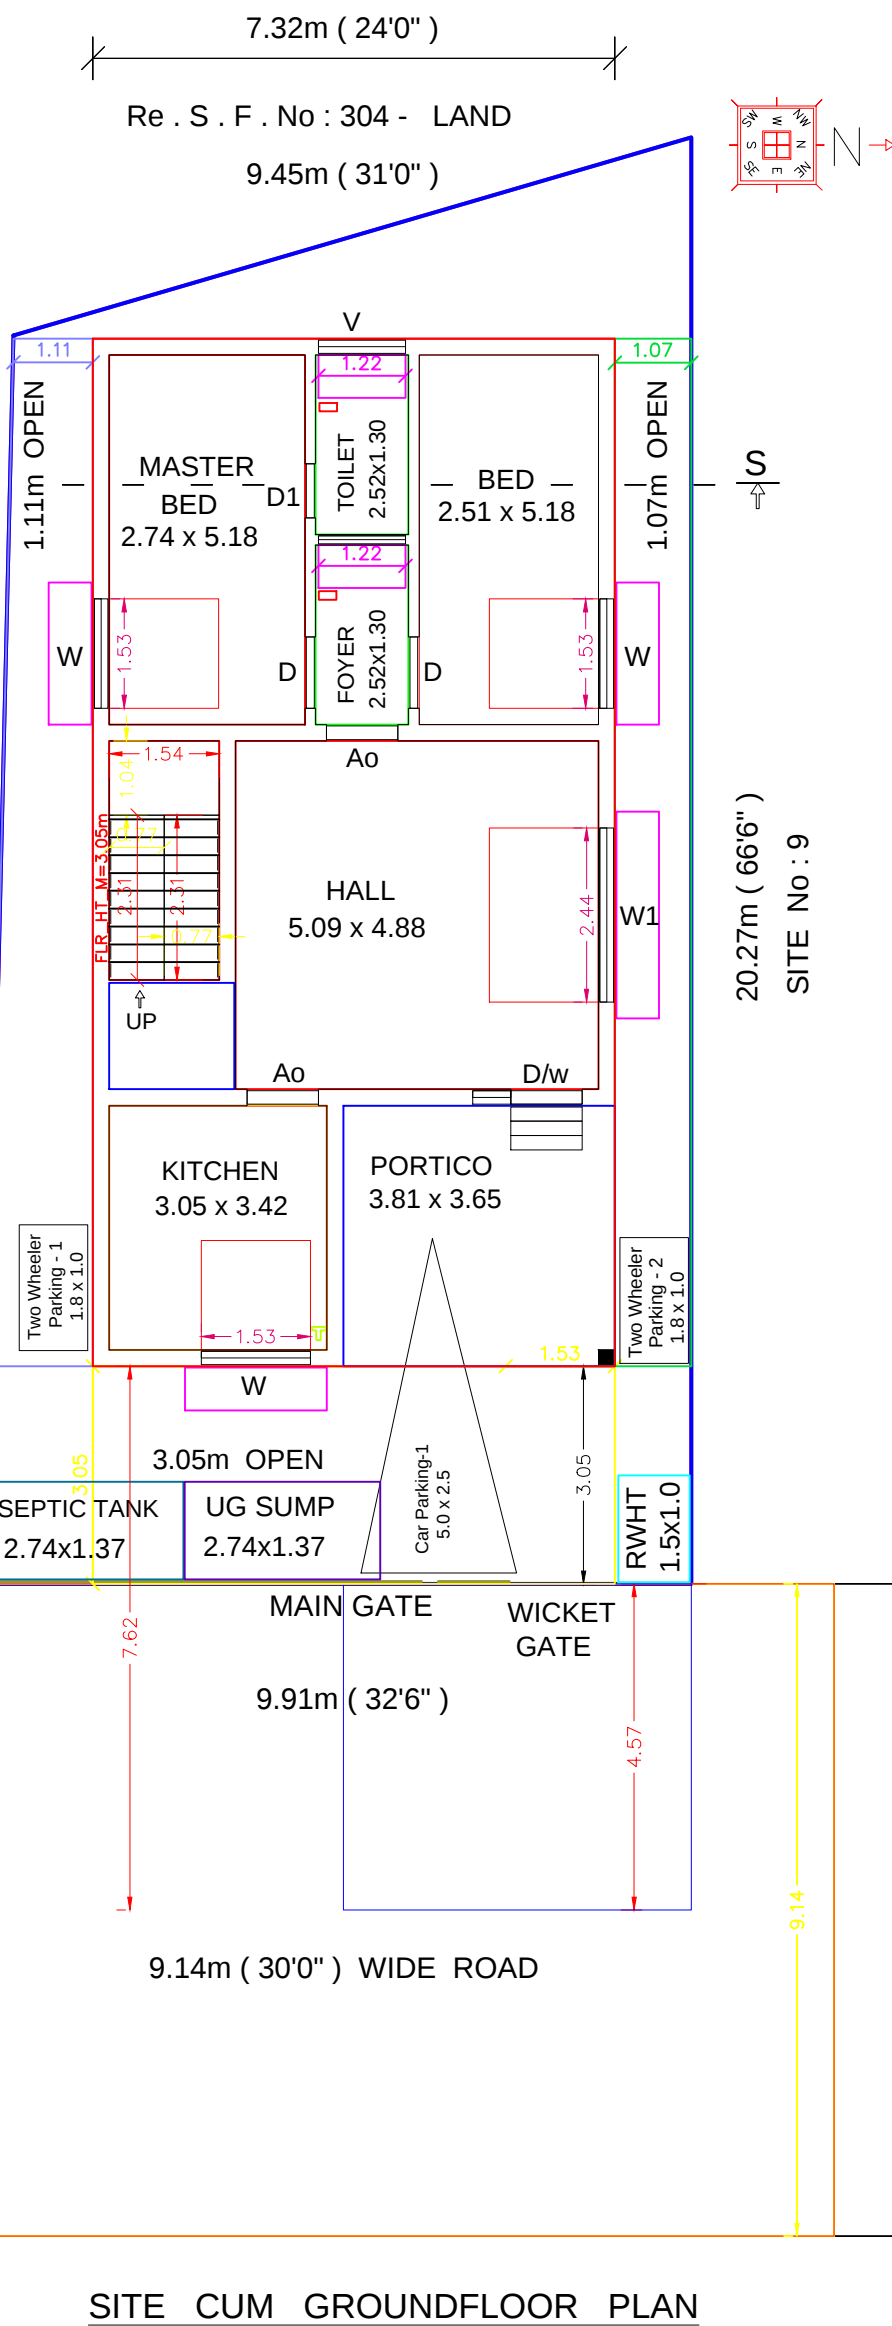
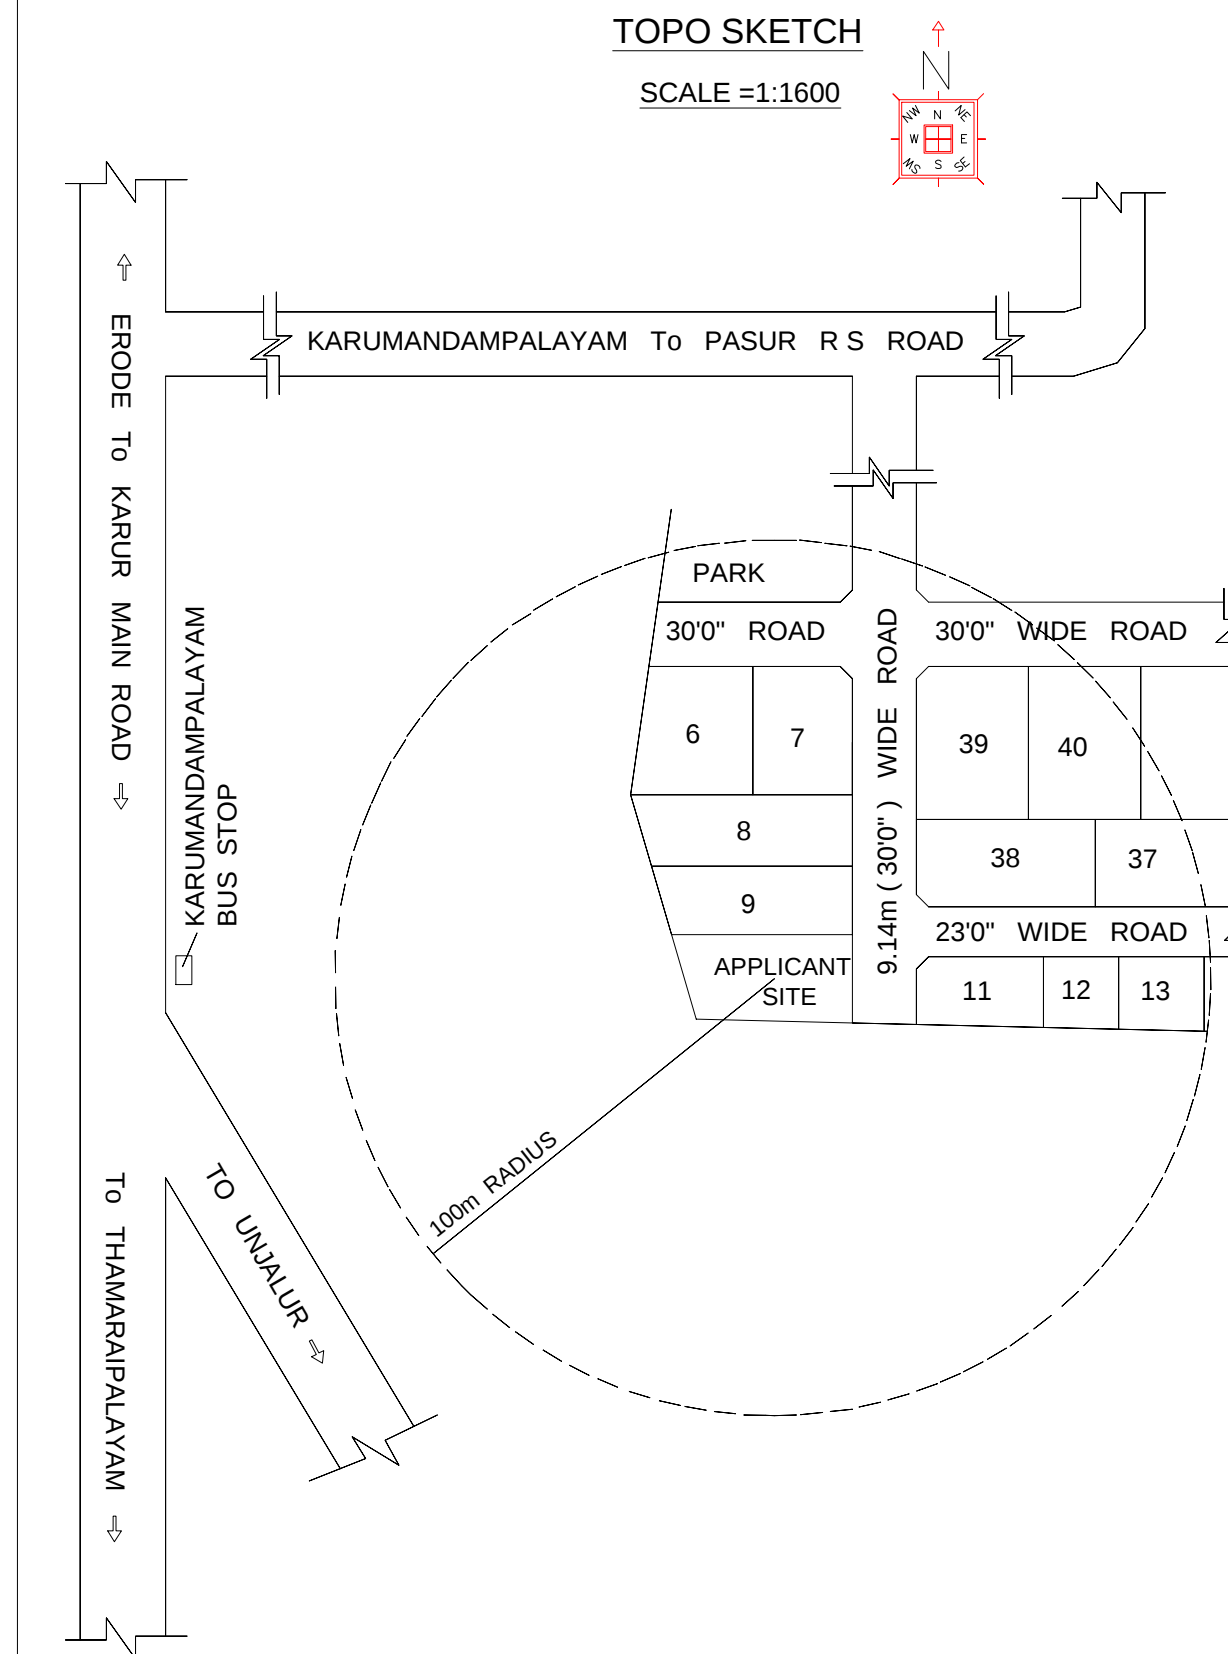
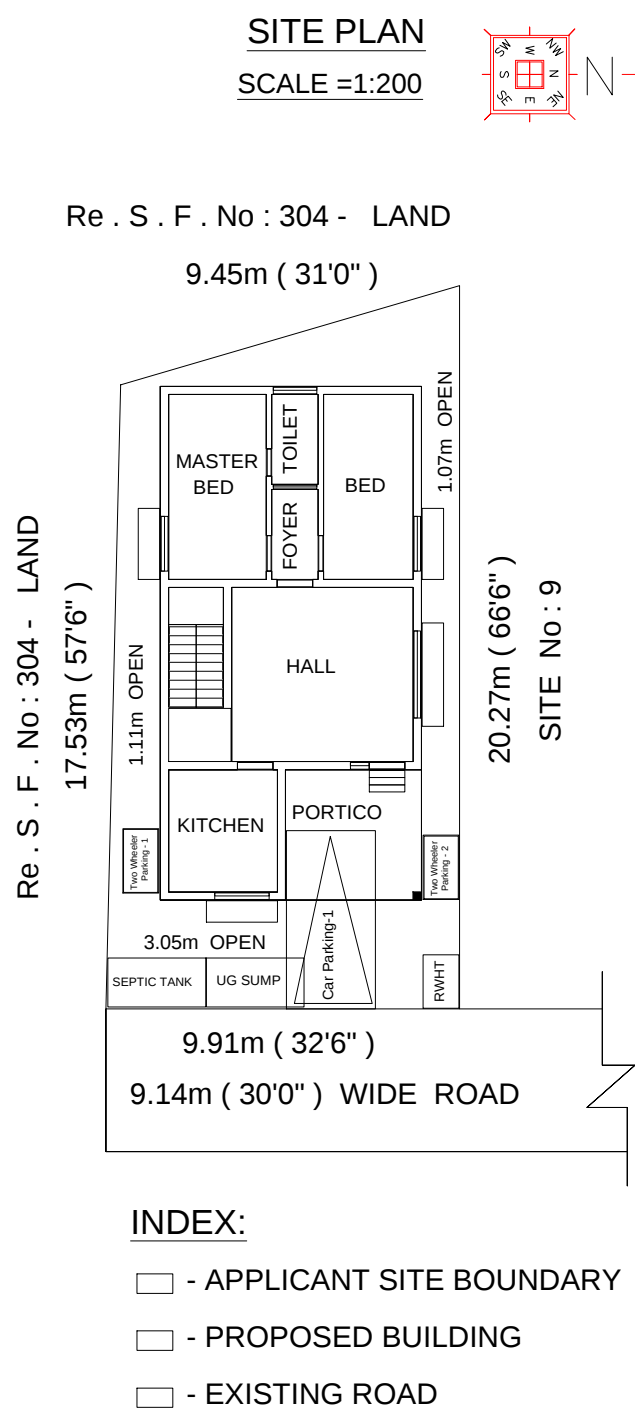
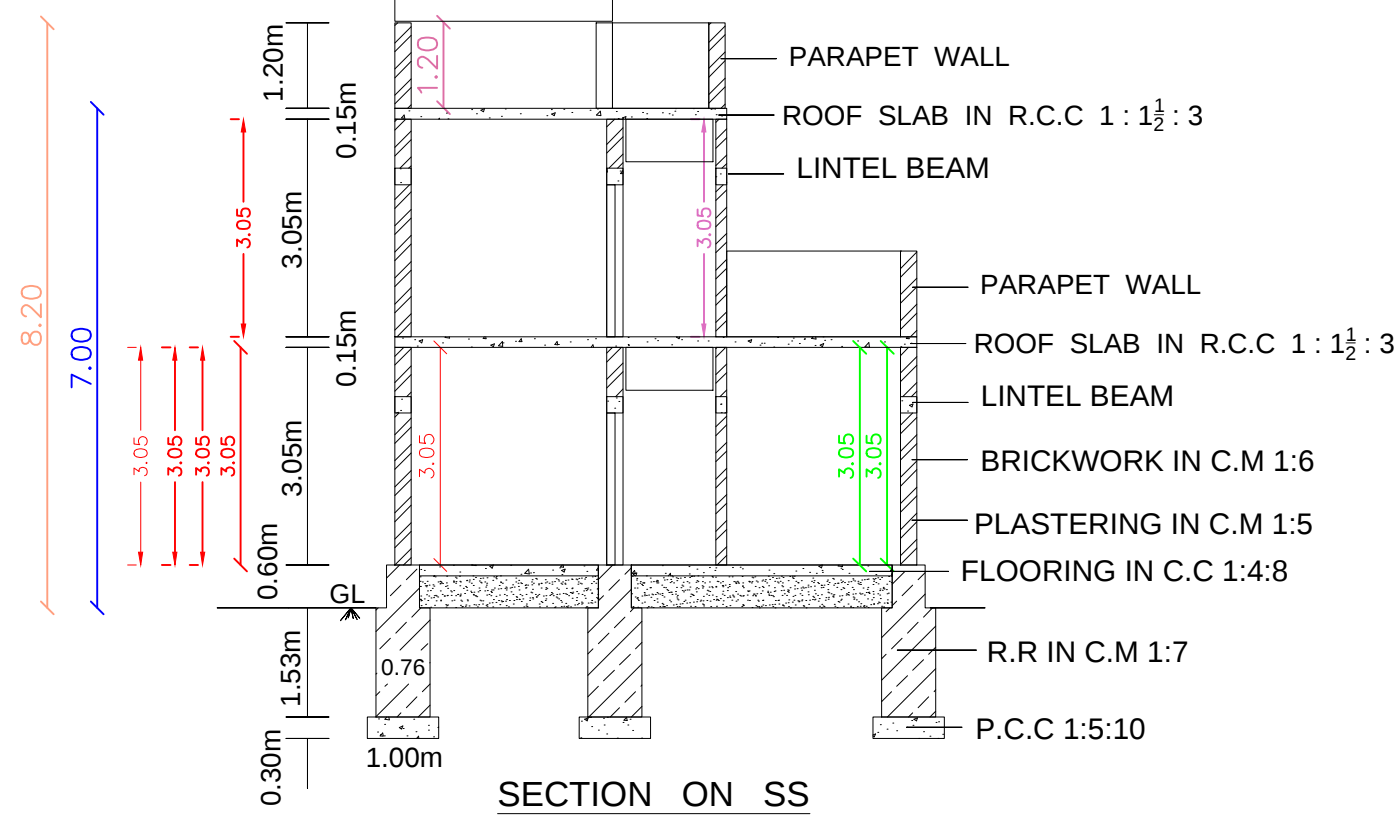


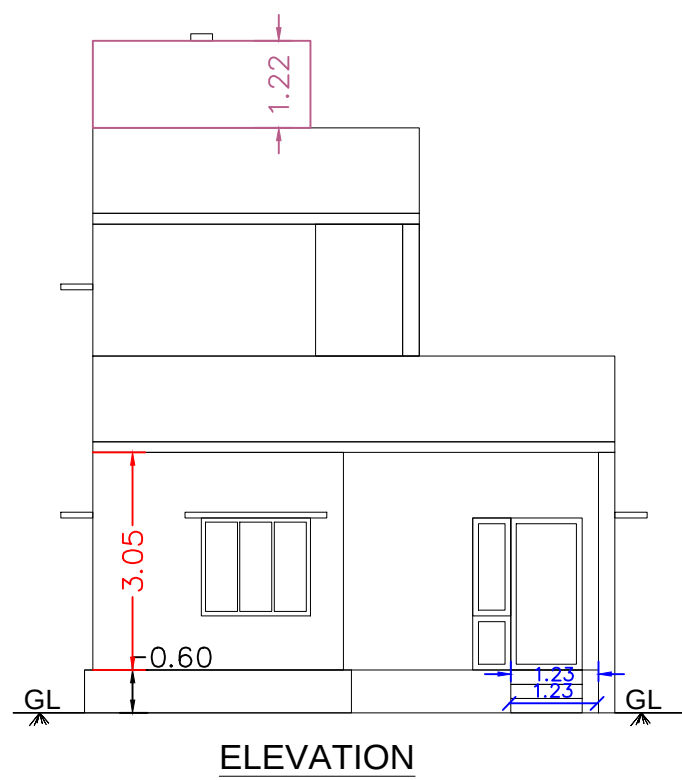

PLAN SHOWING THE PROPOSED CONSTRUCTION OF R.C.C ROOF
GROUND FLOOR AND FIRST FLOOR BUILDING FOR RESIDENTIAL PURPOSE
IN R.S.F.No : 303 / 4, AT PRESENT SUBDIVISION R.S.F.No : 303 / 4 A 1,
SITE No : 10 (LAYOUT APPROVED No : Ma.Va (Ma.Se) No : 1108 / 2018)
AT VELAVAN NAGAR , KUMARASAMIGOUNDAMPALAYAM , PUNJAI KILAMBADI
VILLAGE , KILAMBADI TOWN PANCHAYAT , KODUMUDI TALUK , ERODE
DISTRICT .

APPLICANT :
Mrs . G . YASODHA , W/o . S . SRIDHAR .

NOTE :
1 . SALEM DTCP FILE No : Na . Ka . No : 217 / 2018 - S . R - 3 , DATE : 27 / 10 / 2018 .
2 . KILAMBADI TOWN PANCHAYAT - Na . Ka . No : 1 / 2018 , DATE : 03 / 12 / 2018 .

JOINERY DETAILS:		
D/w - DOOR - 1.53m x 2.13m		RAIN WATER HARVESTING TANK - 1No
D - DOOR - 1.00m x 2.13m		SEPTIC TANK - 1No
D1 - DOOR - 0.76m x 2.13m		BOREWELL - 1No
W - WINDOW - 1.53m x 1.53m		SUMP - 1No
W1 - WINDOW - 2.44m x 1.53m		OVER HEAD TANK - 1No
V - VENTILATOR - 1.22m x 0.61m		
Ao - ARCH OPEN - 1.00m x 2.13m		

AREA DETAILS	SQM	SQFT
Total Area Of The Applicant Site	182 . 95	1968 . 50
Plinth Area Of The Proposed R.C.C Roof Building In G.F	105 . 35	1134 . 00
Plinth Area Of The Proposed R.C.C Roof Building In F.F	49 . 12	528 . 75
Total Plinth Area Of The Proposed Building In G.F & F.F	154 . 47	1662 . 75
Carpet Area Of The Proposed R.C.C Roof Building In G.F	70 . 10	754 . 55
Carpet Area Of The Proposed R.C.C Roof Building In F.F	17 . 80	191 . 60
Total Carpet Area Of The Proposed Building In G.F & F.F	87 . 90	946 . 15
Area Of The Open Space	77 . 60	834 . 50

SITE , PLAN , ELEVATION SECTION : SCALE = 1:100 ALL MEASUREMENTS ARE IN METER	Draw : R . MUTHUKUMAR Engineer - Grade III - RE Registration No : 056 / LS / 2019 / 00006 9843265160
APPLICANT	ENGINEER
 Cell : 98432 65160 Er. R. MUTHUKUMAR D.C.E., CADD. AMIE, LICENSED BUILDING SURVEYOR, SUPREME PLANNERS 10, OM SAKTHI COMPLEX - 2nd FLOOR, MANI KOONDU BUS STOP, NETHAJI ROAD, ERODE-638 001	
Er . M.G.S. GANESAN - 94435 98123	