
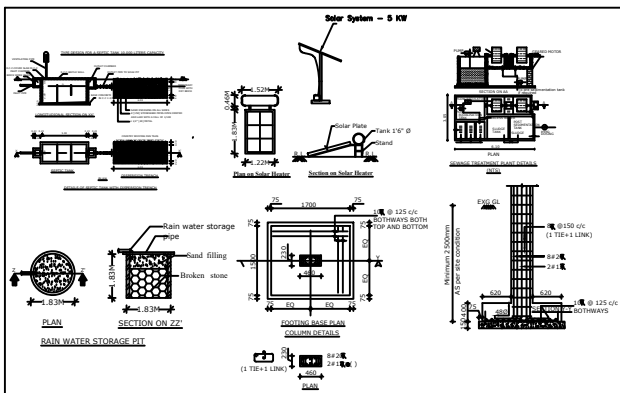
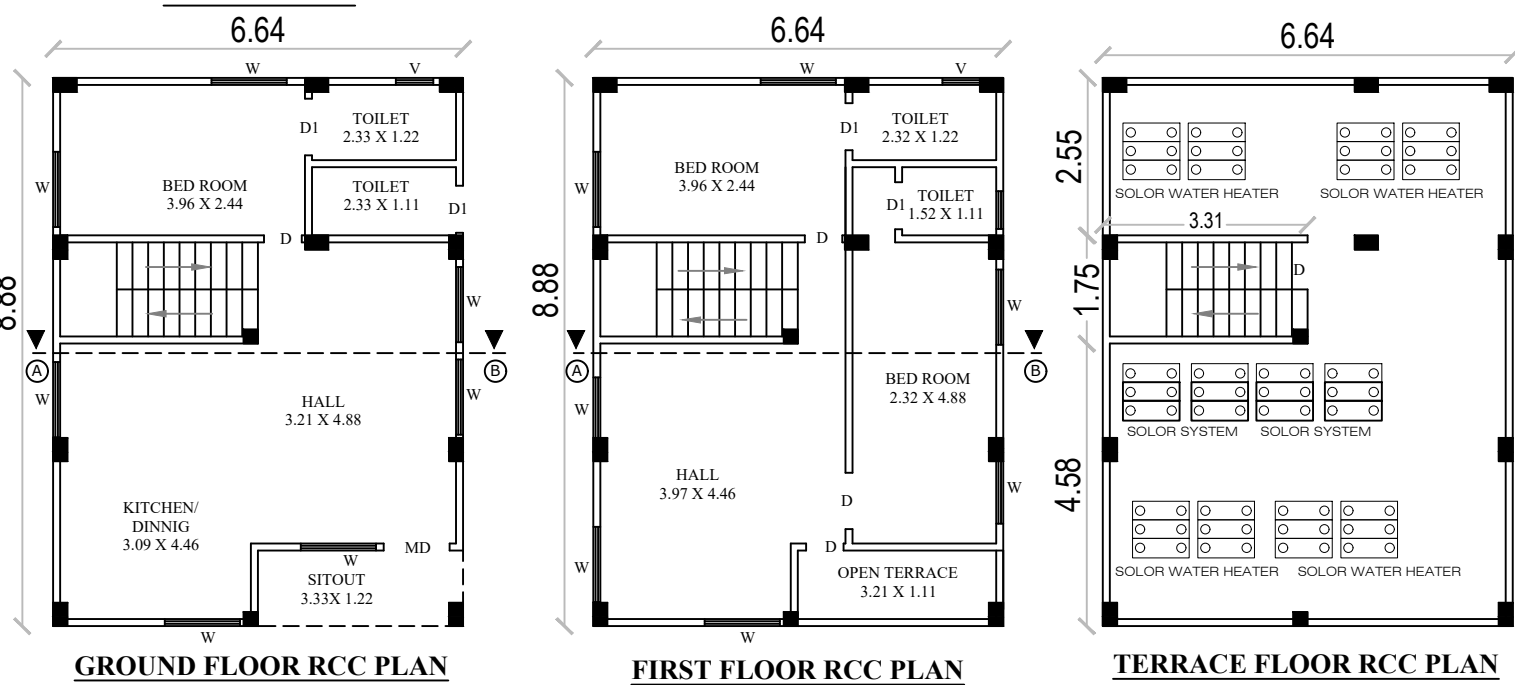


PLAN SHOWING THE PROPOSED CONSTRUCTION OF GROUND ,FIRST FLOOR,TERRACE FLOOR RCC ROOF RESIDENTIAL BUILDING IN OLD S.F.NO:220, NEW R.S.F.NO:988/1A1, AT " P.S.TEACHER RESIDANCE NAGAR",DTCP APPROVAL NO:104/2006, WARD NO:15, PERUNDURAI TOWN PANCHAYAT, PERUNDURAI TALUK, ERODE DISTRICT.

APPLICANT NAME:
Mr.D.SARAVANAN, (AADHAR NO: 2691 6503 6952)
S/o Mr.DUR AISAMY.,

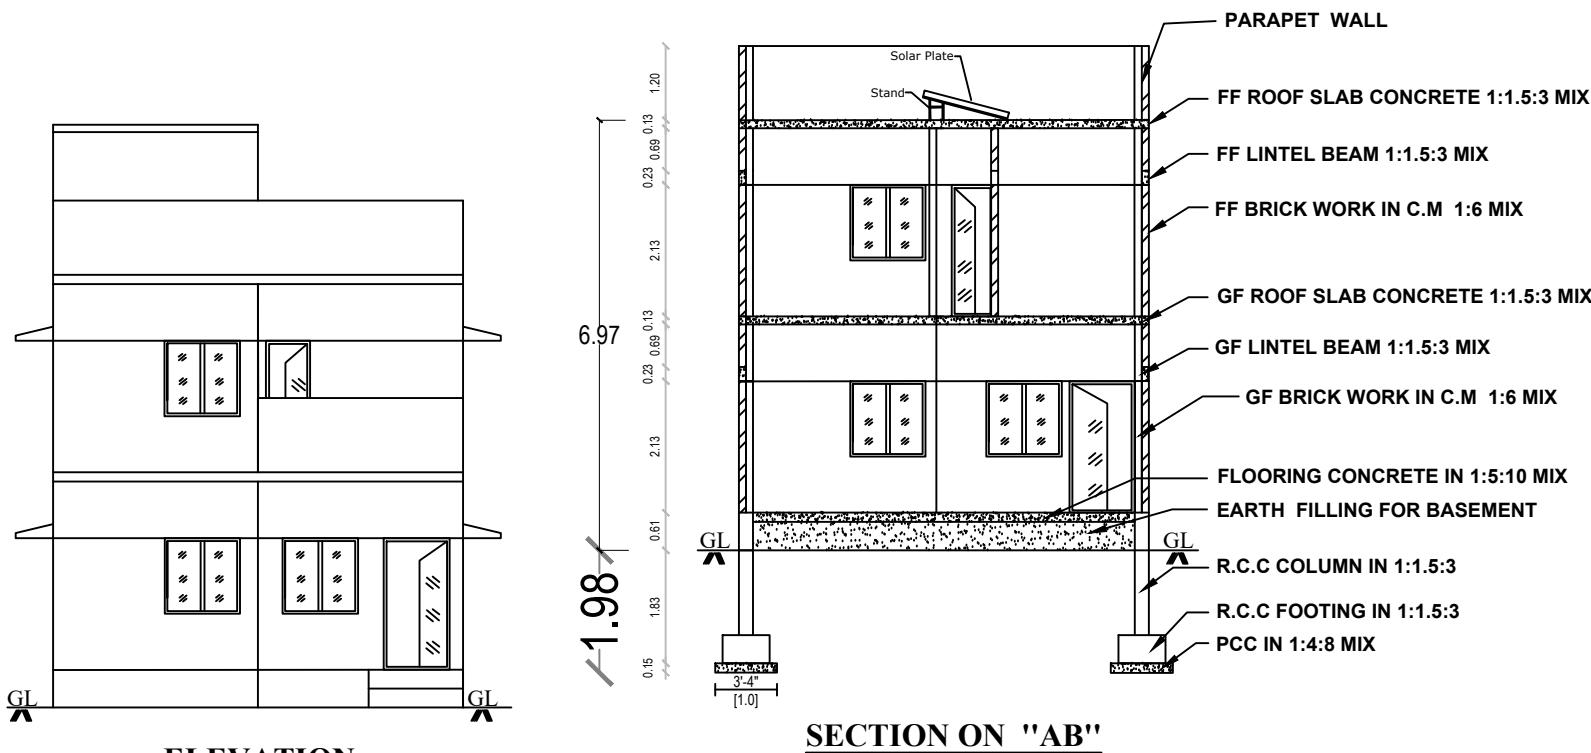

ALL DIMENSIONS ARE IN FEET AND METER SCALE 1:100

OFFICE USE: SHEET NO: 1 / 1

Online Application No.SWP/BPA/079200/2023
SWP/BUILDING APPROVAL NO.68/2023-24 (20.12.2023)
Date - 20.12.2023 To 20.12.2028

AREA DETAILS	SQ.FT	SQ.MT
TOTAL LAND AREA	1695.50	157.52
PLINTH AREA OF THE GF RCC BUILDING	634.40	58.96
FLOORING AREA OF THE GF RCC BUILDING	537.46	49.95
PLINTH AREA OF THE FF RCC BUILDING	634.40	58.96
FLOORING AREA OF THE FF RCC BUILDING	533.16	49.55
PLINTH AREA OF THE TERRACE FLOOR RCC BUILDING	62.51	5.81
FLOORING AREA OF THE TERRACE FLOOR RCC BUILDING	52.50	4.88
AREA OF THE OPEN SPACE	1060.50	98.56
JOINERIES	FEET	METRE
MD MAINDOOR	3'6"X7'0"	1.06X2.13
D & O DOOR & OPEN	3'0"X7'0"	0.91X2.13
W WINDOW	4'0"X4'0"	1.22X1.22
KW WINDOW	3'0"X4'0"	0.91X1.22
D1 DOOR	2'6"X7'0"	0.75X2.13
V VENTILATER	2'0"X1'6"	0.60X0.45
COLOUR INDEX		
TOTAL LAND	-	
BUILDING	-	
ROAD	-	
RWH & ST	-	

APPLICANT	ENGINEER
D. Saravanan	Ex.S.GOPALAKRISHNAN, B.E.M.E.(S), AMIE, I.E.T.E., P.W. INSTTL., REGISTERED ENGINEER (S), REG. NO. FOR SAILORRE HINDUSTAN (HOLD UPTO 31.03.2024) GK PLANNERS, 206, KALAIKOTHI ROAD, PERUNDURAI-625 002.

gk planners,pri
97509-66826