

PP

APPROVAL RECORD

Planning Permission

Muthugoundampalayam
Erode district, Tamil Nadu

APPROVAL TYPE
Building Plan

ISSUING AUTHORITY
Rural Panchayat

PURPOSE
Residential


The approval as the planning authority issued it, reproduced in full behind this page.

An approval speaks to what was sanctioned, not to what was built. Completion is a separate record.

PLAN SHOWING THE PROPOSED CONSTRUCTION OF R.C.C ROOF GROUND FLOOR
RESIDENTIAL BUILDING IN R.S. No: 25/2C1B, SITE No: 39 AT NANJAI UHUKULI "A" VILLAGE,
MUTHUGOUNDAM PALAYAM PANCHAYAT, MODAKKURICHI TALUK, ERODE DISTRICT.

APPLICANT: Mrs.R.PATTU, W/o.Mr.S.MURUGANATHAM.

SPFW/SRDD No.14896/2018
மொ.வ.வ.அ. ந.க.எண்:2400/2021/ஆ3, நாள்:2.9.21

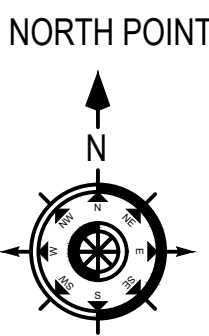

II.PROPOSED BUILDING AREA DETAILS: SHEET No. 1 / 1

SL. NO	AREA DETAILS	SQ MT	SQ FT
1	AREA OF THE LAND AS PER DOCUMENT	92.90	1000.00


II.PROPOSED BUILDING AREA DETAILS:

Block Name	Floor Name	FSI Area in Sq.m	Non FSI Area in Sq.m	Carpet Area	Total Built up Area in	
					Sq.m.	Sq.ft.
Block - 01	PROPOSED FLOOR - GROUND (RCC)	70.78	00.00	43.68	70.78	761.86

Floor Space Index (F.S.I.) - $\frac{\text{Total Building Area}}{\text{Total Land Area}} = \frac{72.99}{101.54} = 0.72$

PLOT COVERAGE (P.C.) - $\frac{\text{Total Ground Floor Building Area}}{\text{Total Land Area}} \times 100 = \frac{72.99}{101.54} \times 100 = 71.88$



ONLINE APPLICATION NO :ERD/MDK/MGP/91/2023-2024
BUILDING PERMISSION NO :SWP/BPA/080452/2023

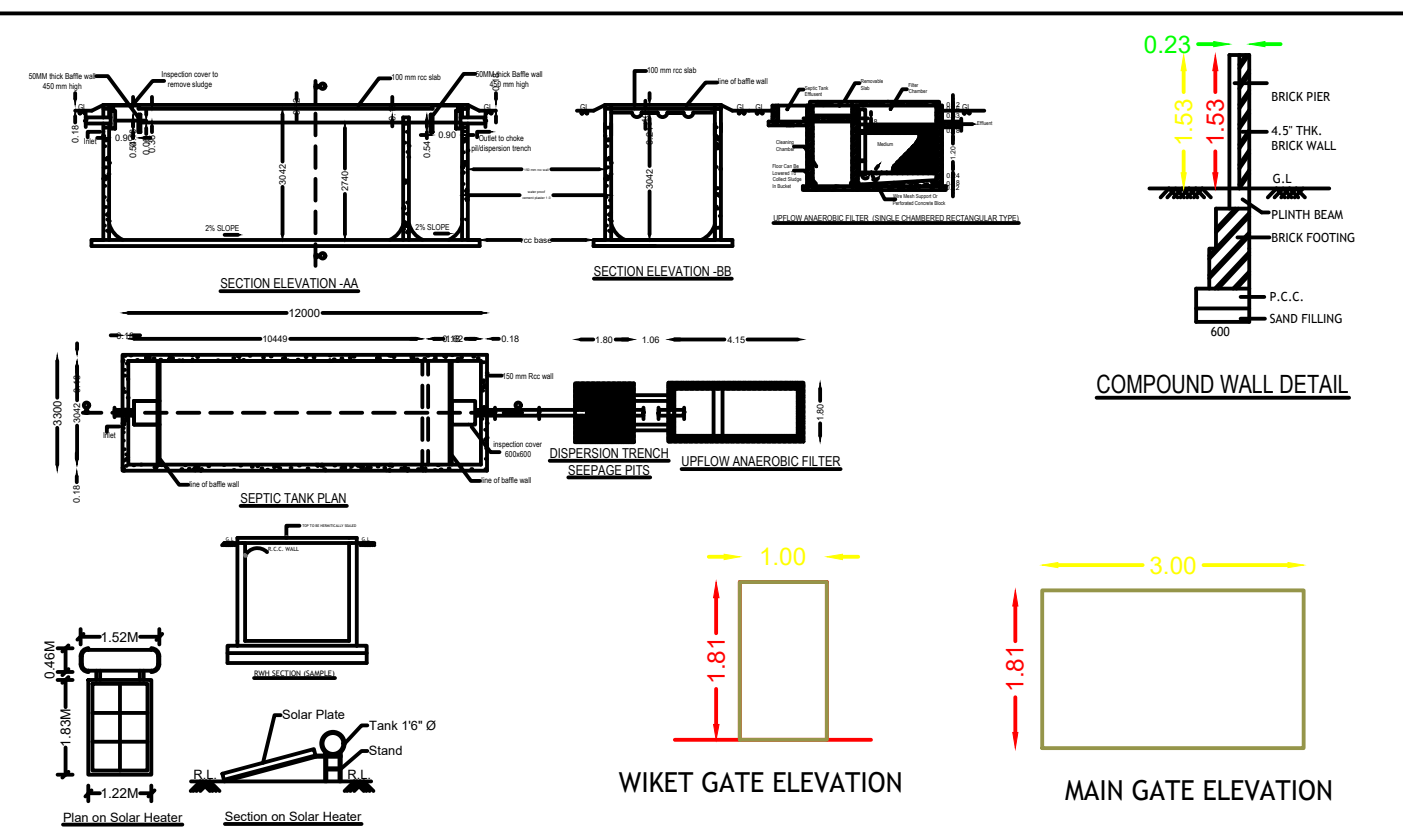

DESCRIPTION	Required	Provided	REMARKS
Car Parking Stalls	-	-	PLAN NO:102 R/S FOR DOCUMENT NO:88 PRELIM. P/L REQUIRED NO:0 IS APPROVED LAND USE YES PLOT NO:03 SURVEY NO:0000018 DATA NO:102 TALLING/MONUMENT NO:0 IS SHOWNING P/L EXIST NO:0 USE APPLICABLE NO:0 DISTRICT TOWN:0 SINGLE FAMILY BLDG YES
Two Wheeler Parking Stalls	-	-	SECURITY ZONE NO:0 ACCESS WIDTH M/F:0 WHETHER GOVT OR AIDED SCHOOL NO:0 AVG. PLOT DEPTH M:12.19 AVG. PLOT WIDTH M:6.62 AREA TYPE-OTHERS:0 ROAD WIDTH FT:0 ROAD LENGTH M:200 LAND USE ZONE-RESIDENCE:0 RANK DECLARED YES BUILDING NEAR MONUMENT NO:0 BUILDING NEAR GOVT BLDG NO:0 NO. FOR CONSTRUCTION NEAR MONUMENT NO:0 JURISDICTION TYPE-PANCHAYAT P. HETEROGENE TOWN/LEISURE/IND. RADIUS NO:0
Cycle Parking Stalls	-	-	
COLOR INDEX :-			
ROAD SHOWN IN	-	D DOOR	3'3" X 7'0"
SITE BOUNDARY SHOWN IN	-	D1 DOOR	2'6" X 7'0"
PROPOSED BUILDING SHOWN IN	-	W WINDOW	4'0" X 4'0"
		V VENTILATOR	3'3" X 1'9"
ALL DIMENSIONS ARE IN METER SCALE 1:100		GATE ENTRY / EXIT MEASUREMENT IN METER 6.00 X 1.81	

GURU PLANNERS AND DESIGNERS
101, KPG Complex, Opp. Carmel School,
Karur Bye-Pass Road, Erode-638002.
PH: +91 97150 66669 & LL:0424-2401669.
Mail: gurunathansv@yahoo.co.in

APPLICANT	REGISTERED ENGINEER

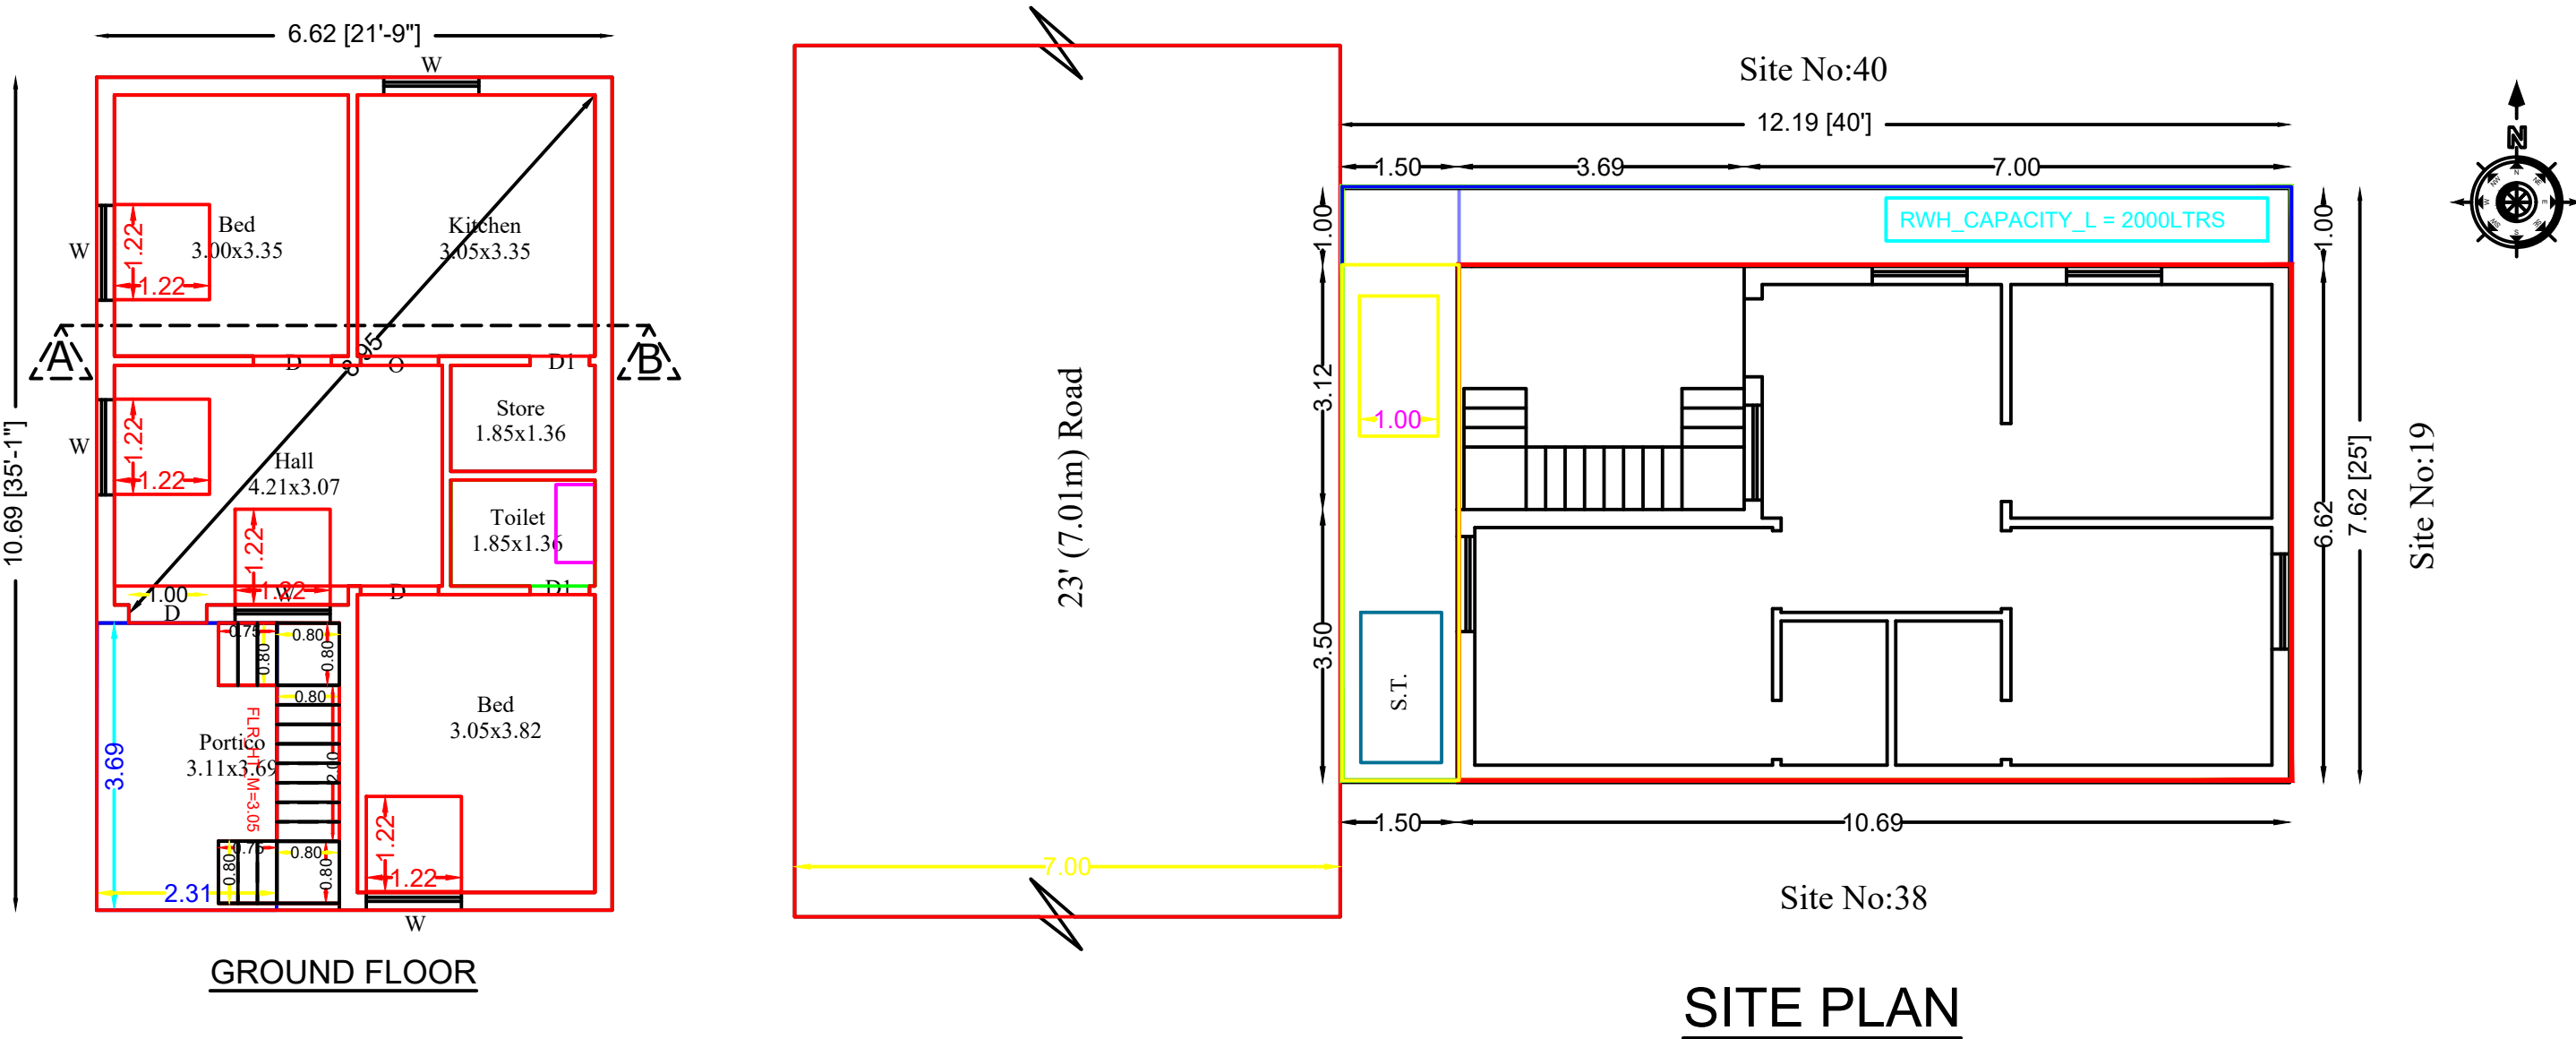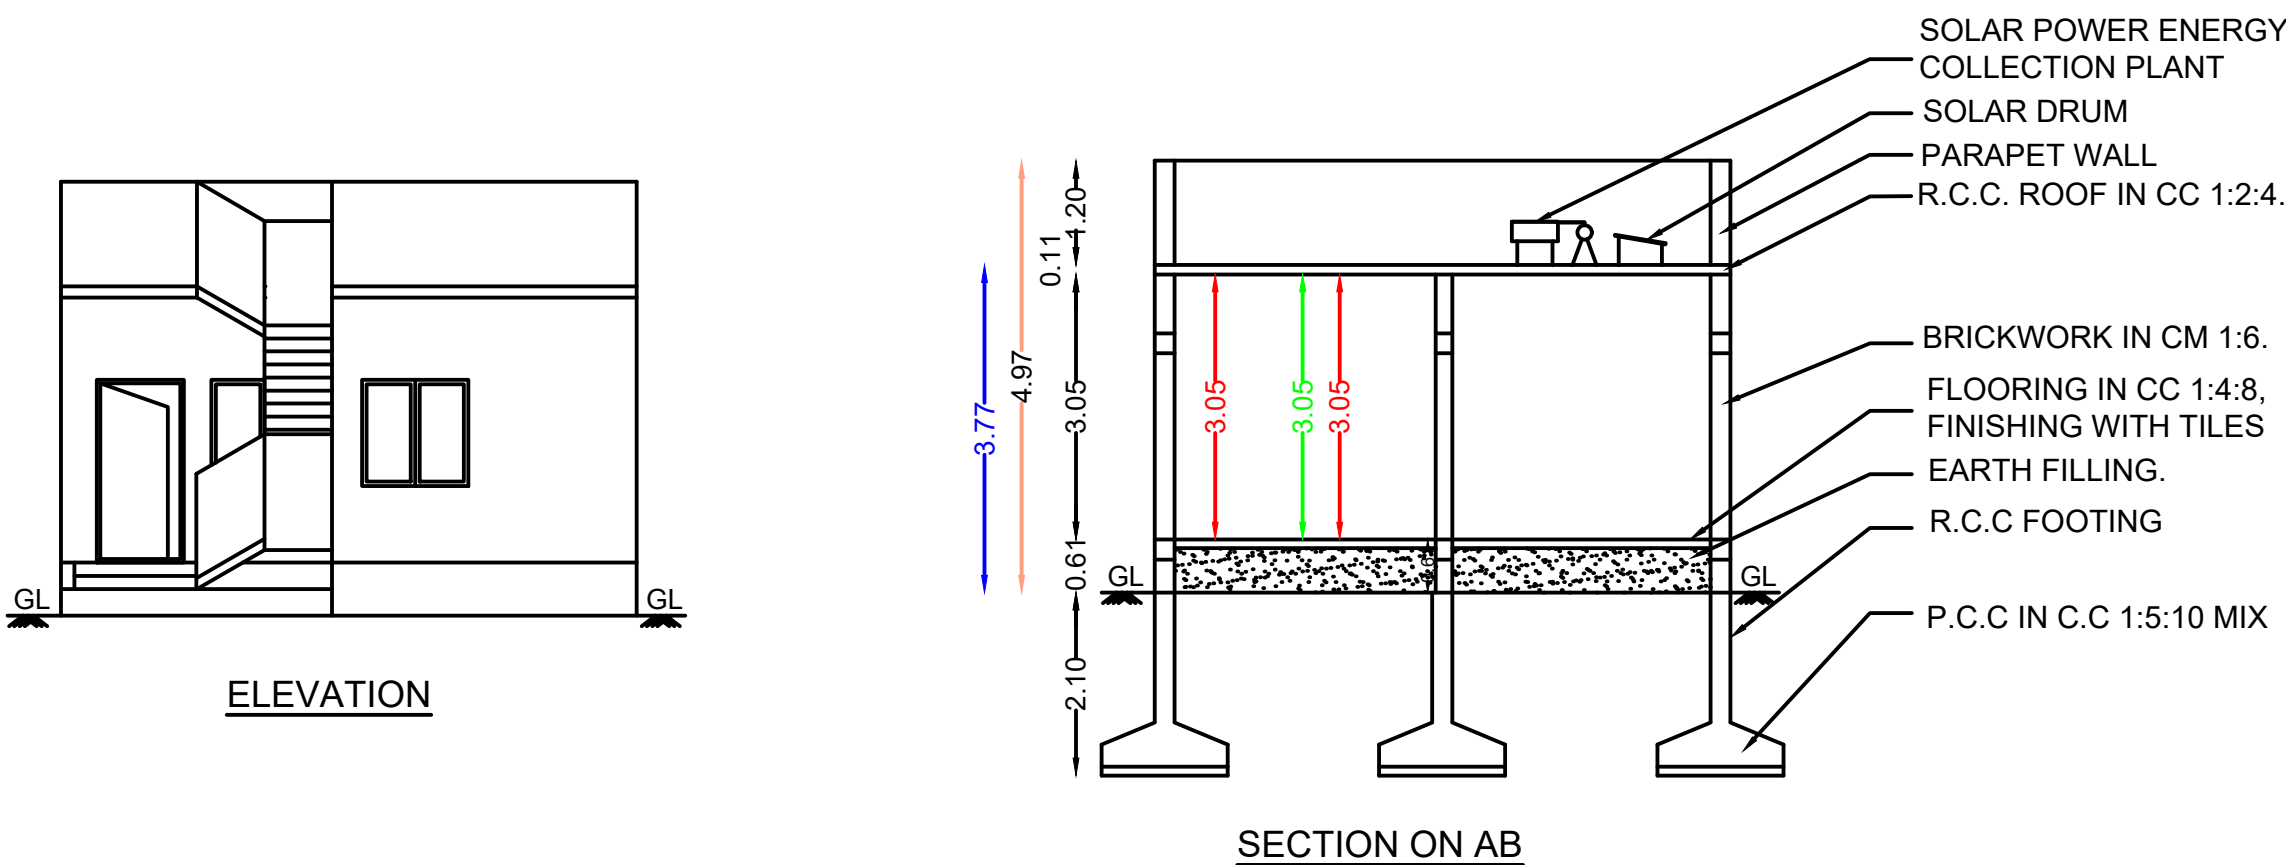

Eight ways to know a piece of land before you pay for it.

This report covers one part of the picture. These cover the rest, drawn from the same government records, for any property in Tamil Nadu.

LandLens One

Ask anything about a property and get an answer grounded in live government records, with the sources shown.

[/landlens/one](#)



Verify My Land

Every record check run on one property and returned as a single report.

[/landlens/verify-my-land](#)



Legal Opinion

An advocate's written opinion on the title, built on the records we pull for it.

[/landlens](#)



One Map

Every layer on one map: the parcel, its boundary, zoning, water bodies and what sits around it.

[/landlens/one/map](#)



PriceMap

What land actually changed hands for around this plot, taken from the registered deeds.

[/landlens/pricemap](#)



Build Scope

What you are allowed to build here: floor space, height, coverage and setbacks.

[/landlens/build-scope](#)



Property Tracker

Watch a property and hear about it when something new is registered against it.

[/landlens/property-tracker](#)



Deal Room

Run the transaction in one place: documents, stamping, signatures and the parties.

[/landlens/deal-room](#)



Twenty-four checks you can run yourself, at no cost.

Records and verification

The registers themselves, read for you.

Encumbrance Certificate

Patta and Chitta

Field Measurement Sketch

EC Analyzer

Bank charge check

Court case search

Seller background check

Approval check by survey

Value and duty

What it is worth and what it costs to register.

Guideline value by street

Guideline value by survey

Stamp duty and registration fees

Capital gains

Floor space index

Area unit converter

Zoning and land use

What the plan says can happen on this land.

Land use zone finder

CMDA land use check

Coastal regulation zone

Master plan check

Water bodies finder

Airport height clearance

Registers and directories

Who holds it, and which office keeps the record.

Find your registering office

Temple property check

Waqf property check

RERA register



Every free tool
/tools



Services we run
for you
/services



The LandLens
suite
/landlens/one



Every claim in this document traces back to a government record.

Legal opinions, due diligence and title verification

Building plan, layout and sub-division approvals

Completion and occupancy certificates, regularisation

Escrow, negotiation and NRI property management

Land survey, soil testing, architecture and construction

Verified RealEstate
3/350/2 Mettukuppam,
OMR Thoraipakkam,
Chennai 600 097, India
hello@verified.realestate
+91 9996 12 9996

Prepared from the registers named on the page each finding sits on. Where a register could not be read, this document says so in its place rather than leaving the gap to be read as a clean result.

