
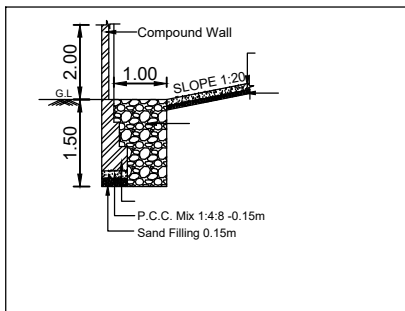
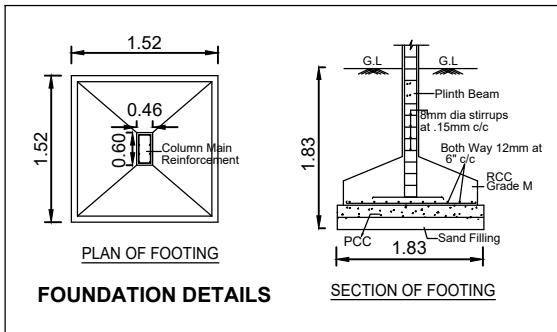
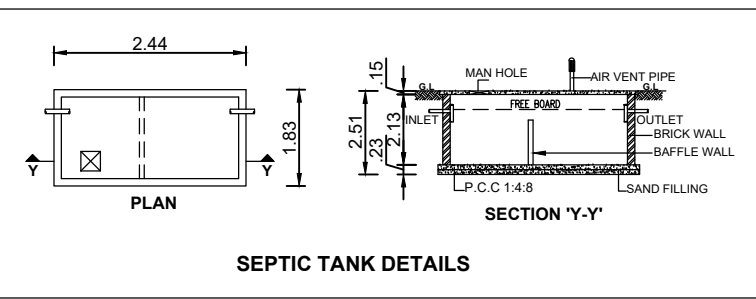
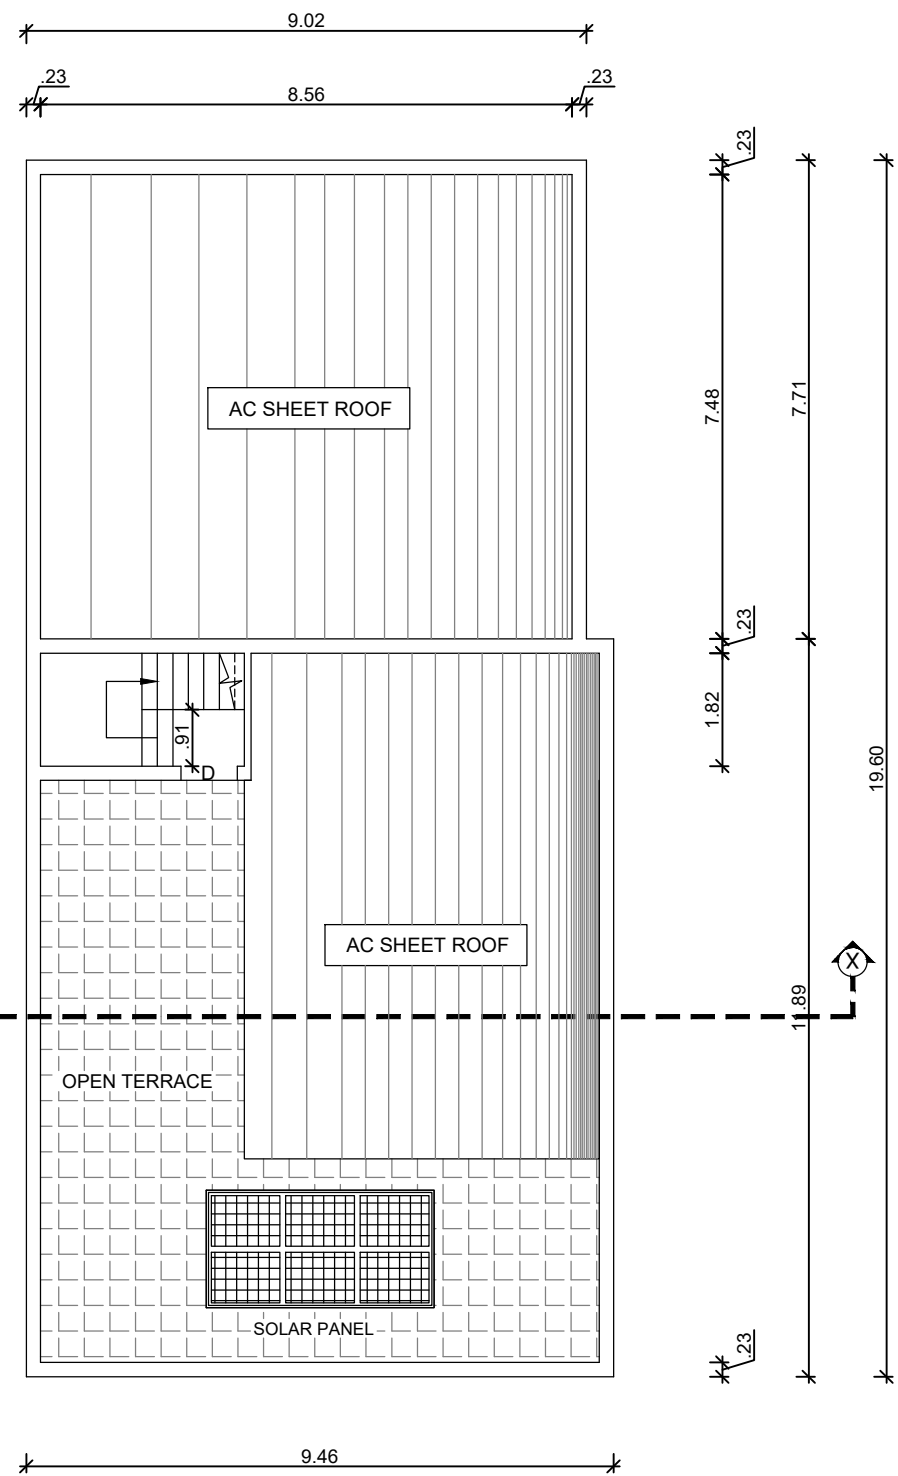
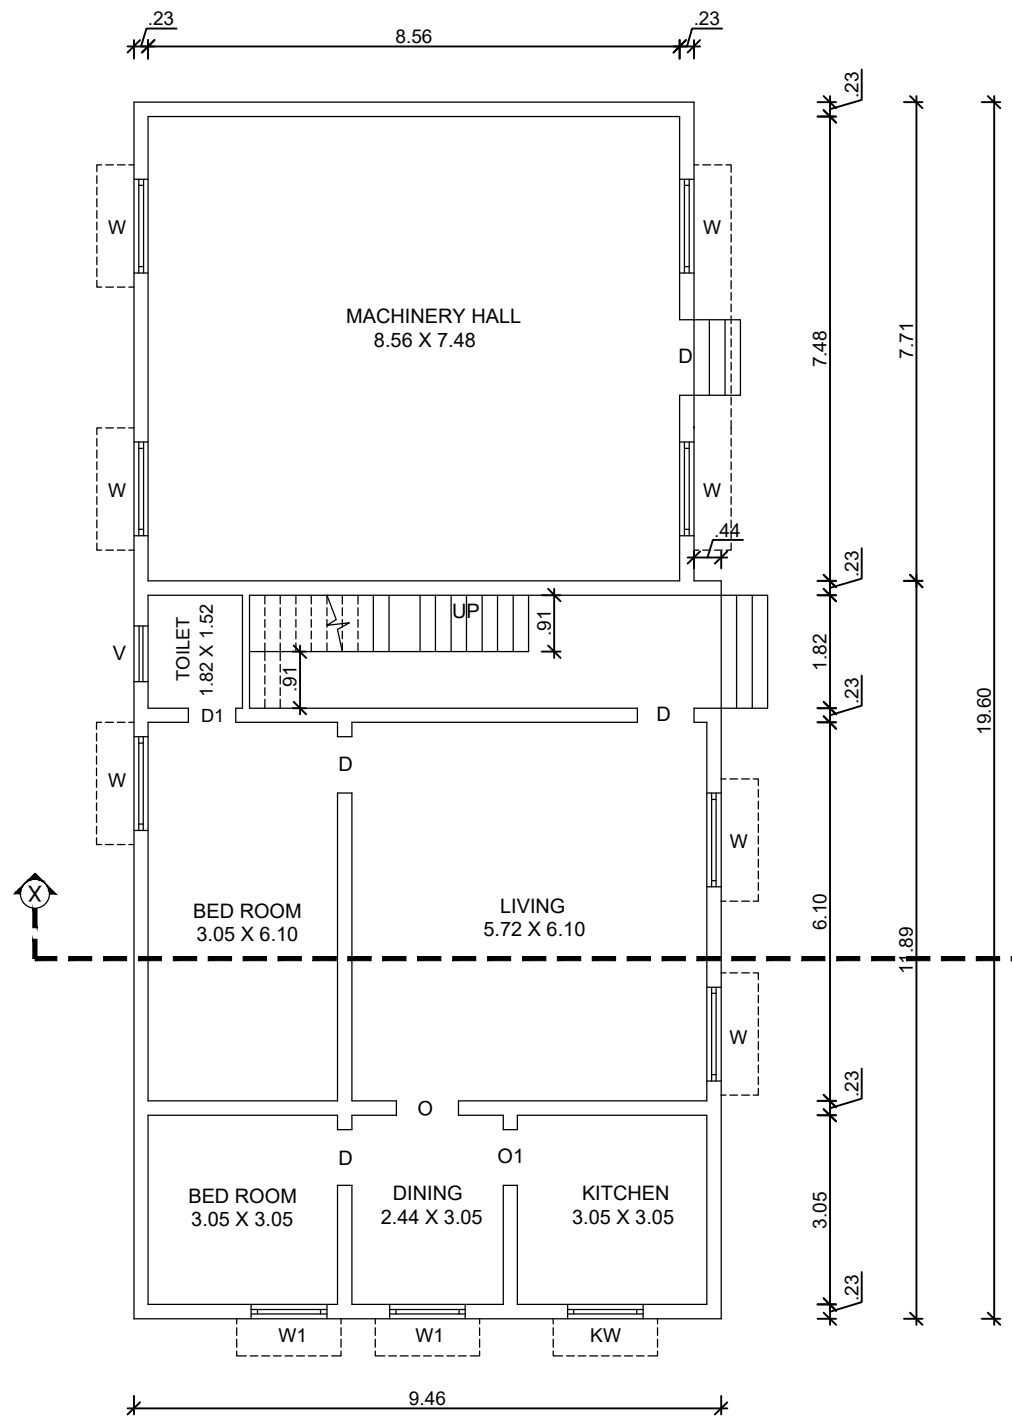
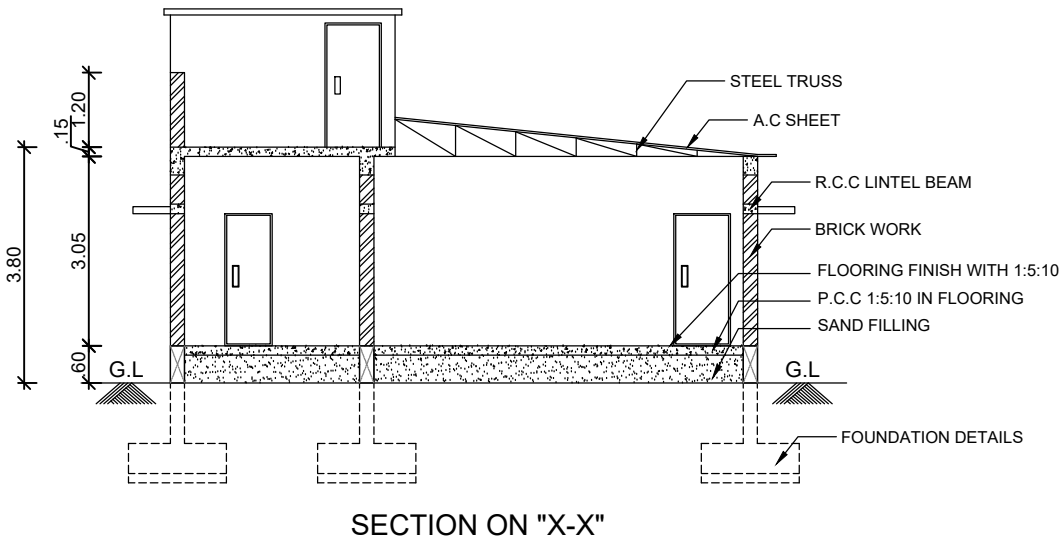
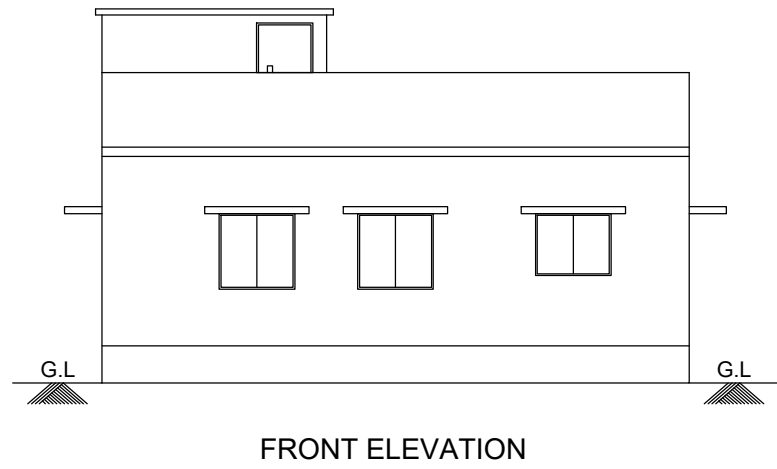


PLAN SHOWING THE PROPOSED CONSTRUCTION OF R.C.C TERRACE AND A.C SHEET ROOF RESIDENTIAL AND INDUSTRIAL BUILDING (GROUND FLOOR),
IN R.S.F.No. - 693/1A1A, (PATTA No. : 2669), AT "ADITHYA NAGAR", PLOT Nos. - 20 & 21, GURUVAREDDIYUR TO KANNAMOOCHI ROAD, OF ILLIPPILI VILLAGE,
GURUVAREDDIYUR PANCHAYAT, AMMAPETTAI PANCHAYAT UNION, ANTHIYUR TALUK, ERODE DISTRICT.

APPLICANT : Mr. A.PALANISAMY, S/o. AYYAMPERUMAL.

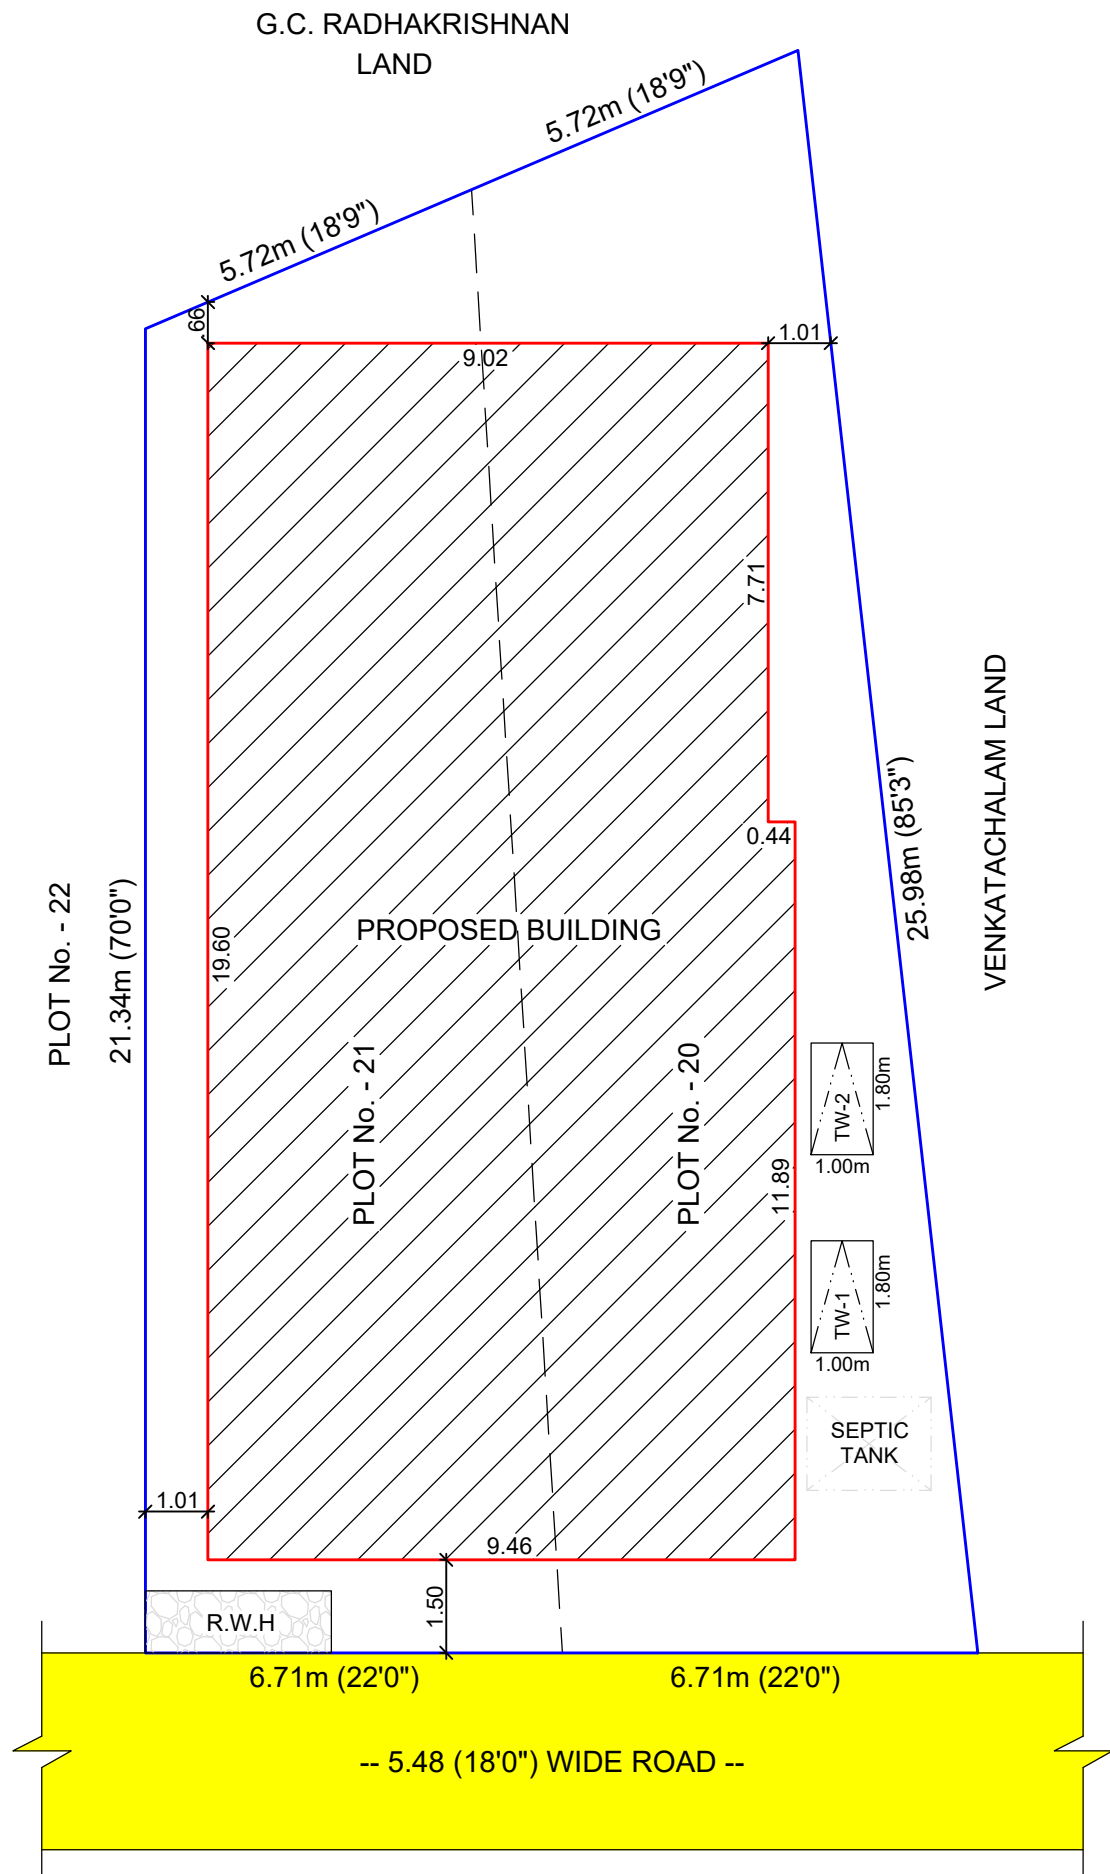

AREA STATEMENT				
SITE AREA DETAILS (In Sq.m)				
AS PER DOCUMENT			293.17	
(1655.50 Sq.Ft + 1500.25 Sq.Ft = 3155.75 Sq.Ft)				
SUPERIMPOSED PLOT AREA			285.30	
BUILDING AREA DETAILS				
FLOOR NAME	BUILTUP AREA		FSI AREA	
	In Sq.m	In Sq.Ft	In Sq.m	In Sq.Ft
GROUND FLOOR AREA (Residential)	112.48	1210.73	112.48	1210.73
GROUND FLOOR AREA (Industrial)	69.61	749.28	69.61	749.28
TOTAL AREA	182.09	1960.01	182.09	1960.01

FLOOR SPACE INDEX (FSI)	=	$\frac{182.09}{285.30}$	=	0.63
PLOT COVERAGE (PC)	=	$\frac{112.48}{285.30} \times 100$	=	39.42 %

SCALE 1 : 100	ALL DIMENSIONS ARE IN "METRE"
---------------	-------------------------------

JOINERY DETAILS (In Metre)		
D	DOOR	0.91 X 2.13
D1	TOILET DOOR	0.76 X 2.13
O	OPEN	1.22 X 2.13
W	WINDOW	1.52 X 1.22
KW	KITCHEN WINDOW	1.00 X 1.00
V	VENTILATOR	0.90 X 0.60

COLOUR REFERENCES	
SITE BOUNDARY SHOWN IN	
PROPOSED BUILDING SHOWN IN	
EXISTING ROAD SHOWN IN	

FOR OFFICE USE :

APPLICANT :

REGISTERED ENGINEER / L.B.S :

Cell : 98424 29495
Er. T. SENTHILVEL, D.C.E.,
Licenced Building Surveyor,
36, Mettur Main Road,
AMMAPETTAI - 638 311
Anthiyur (Tk), Erode (Dt)