

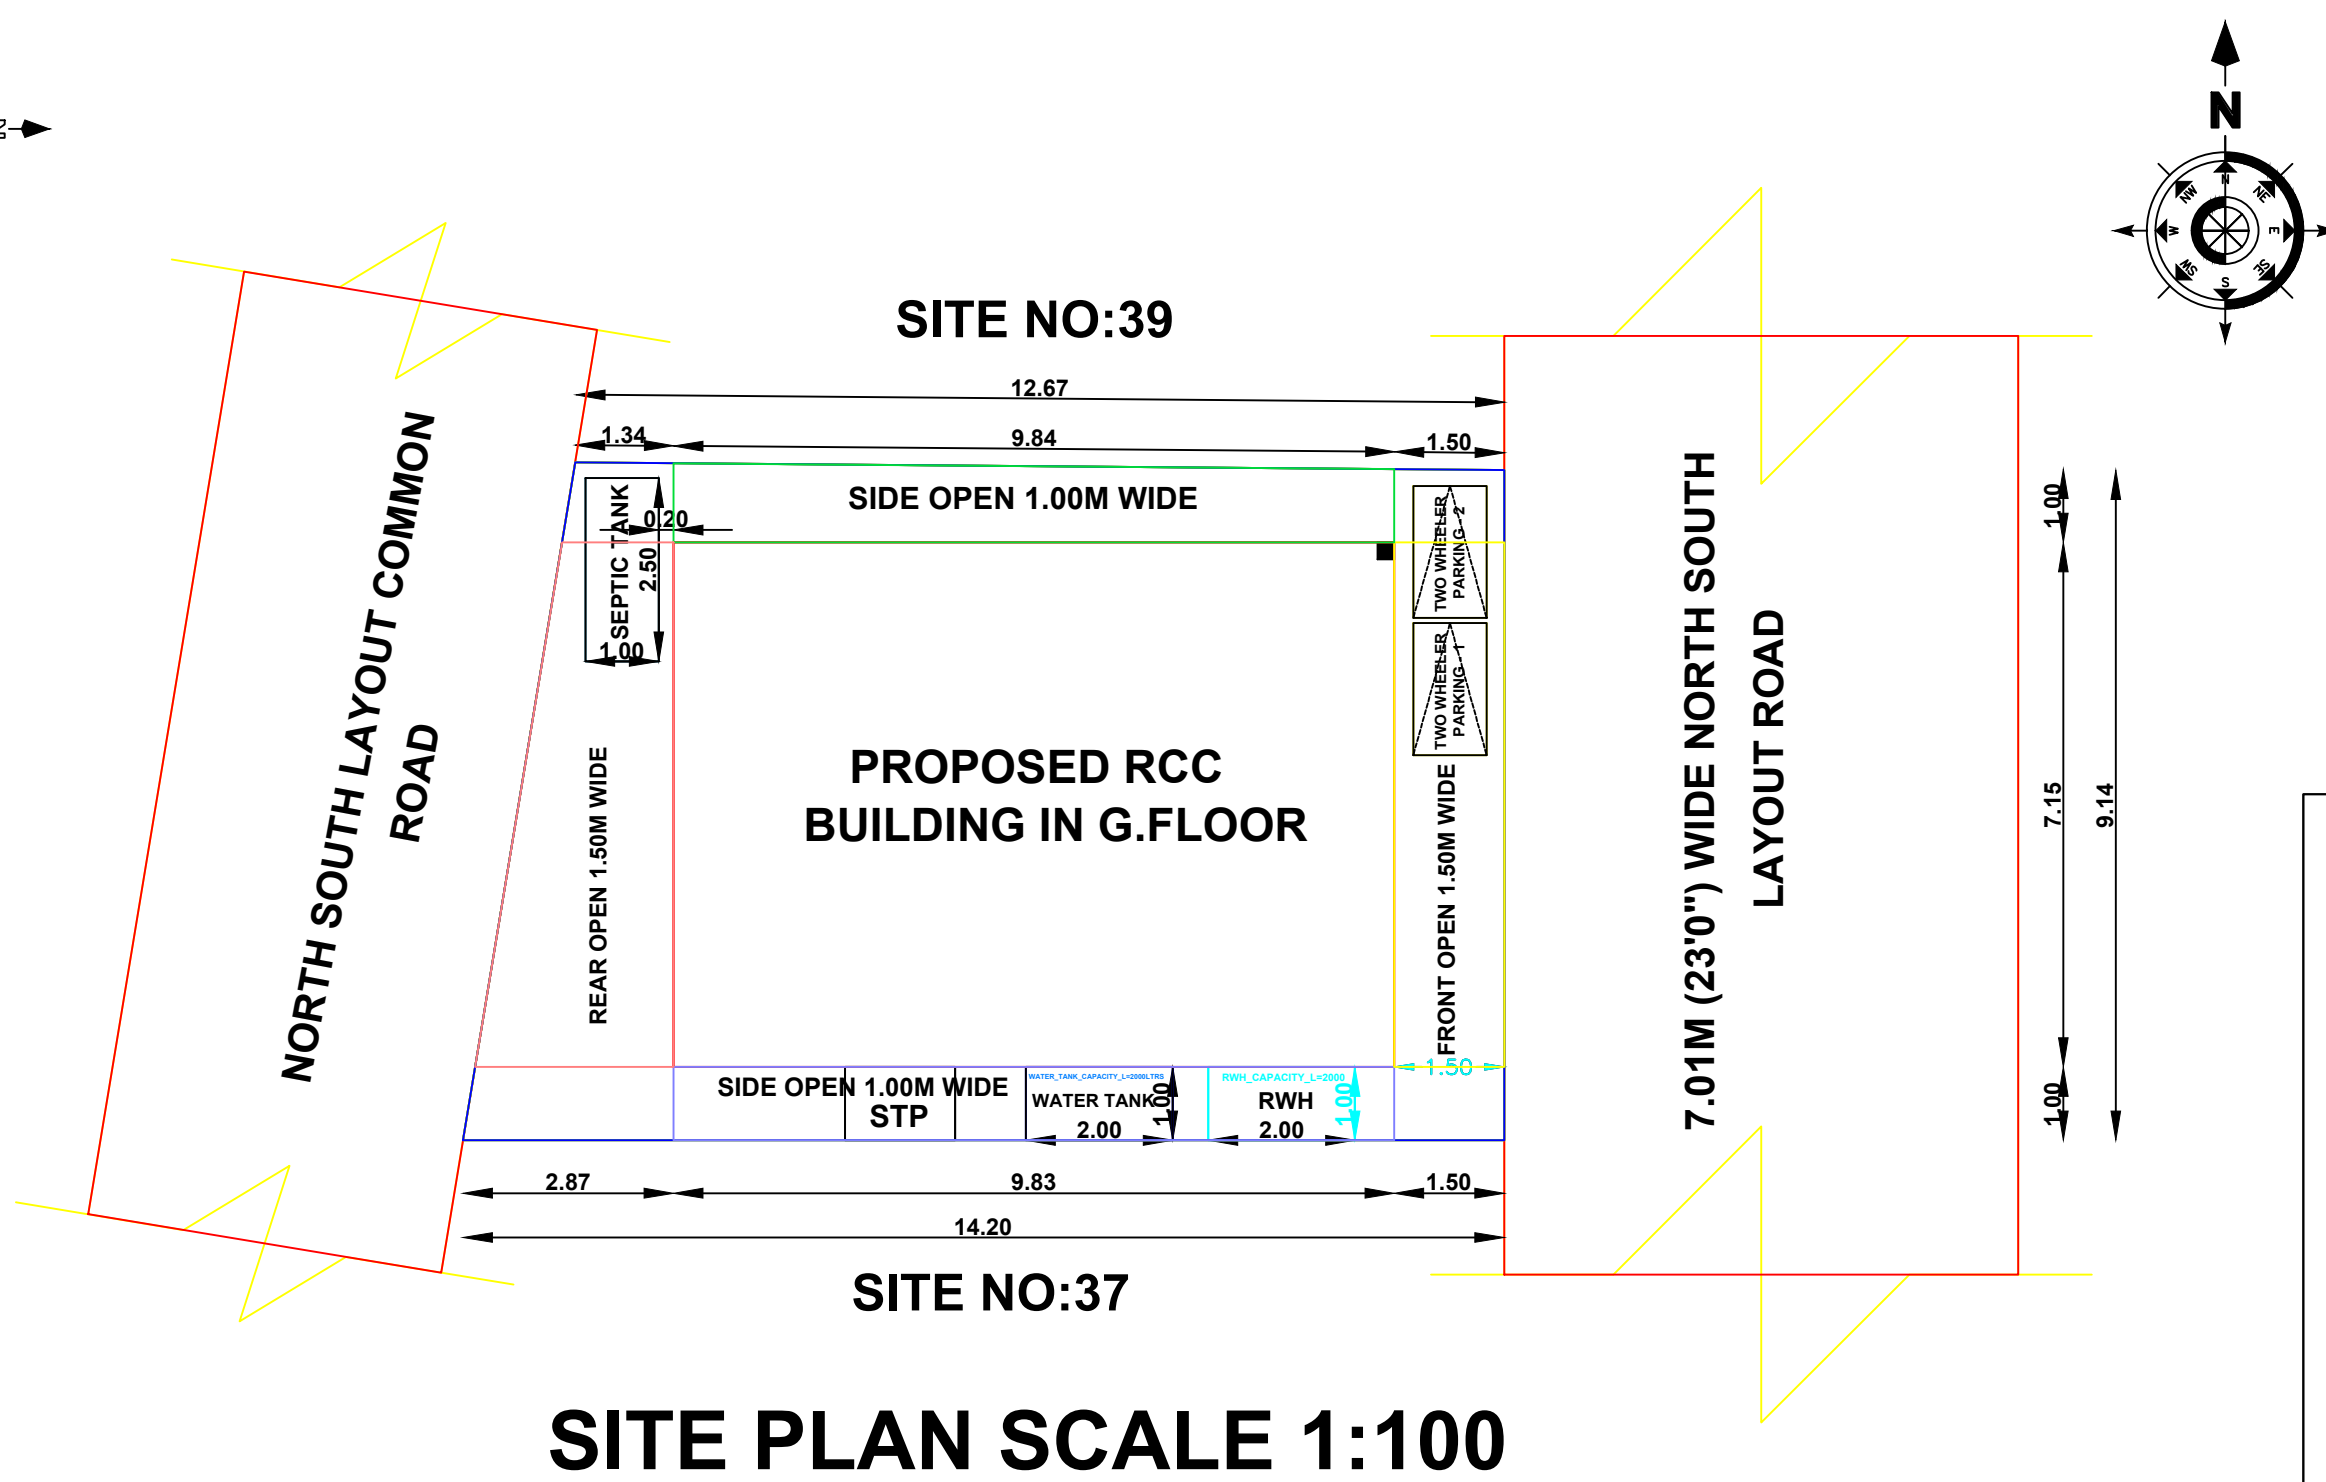
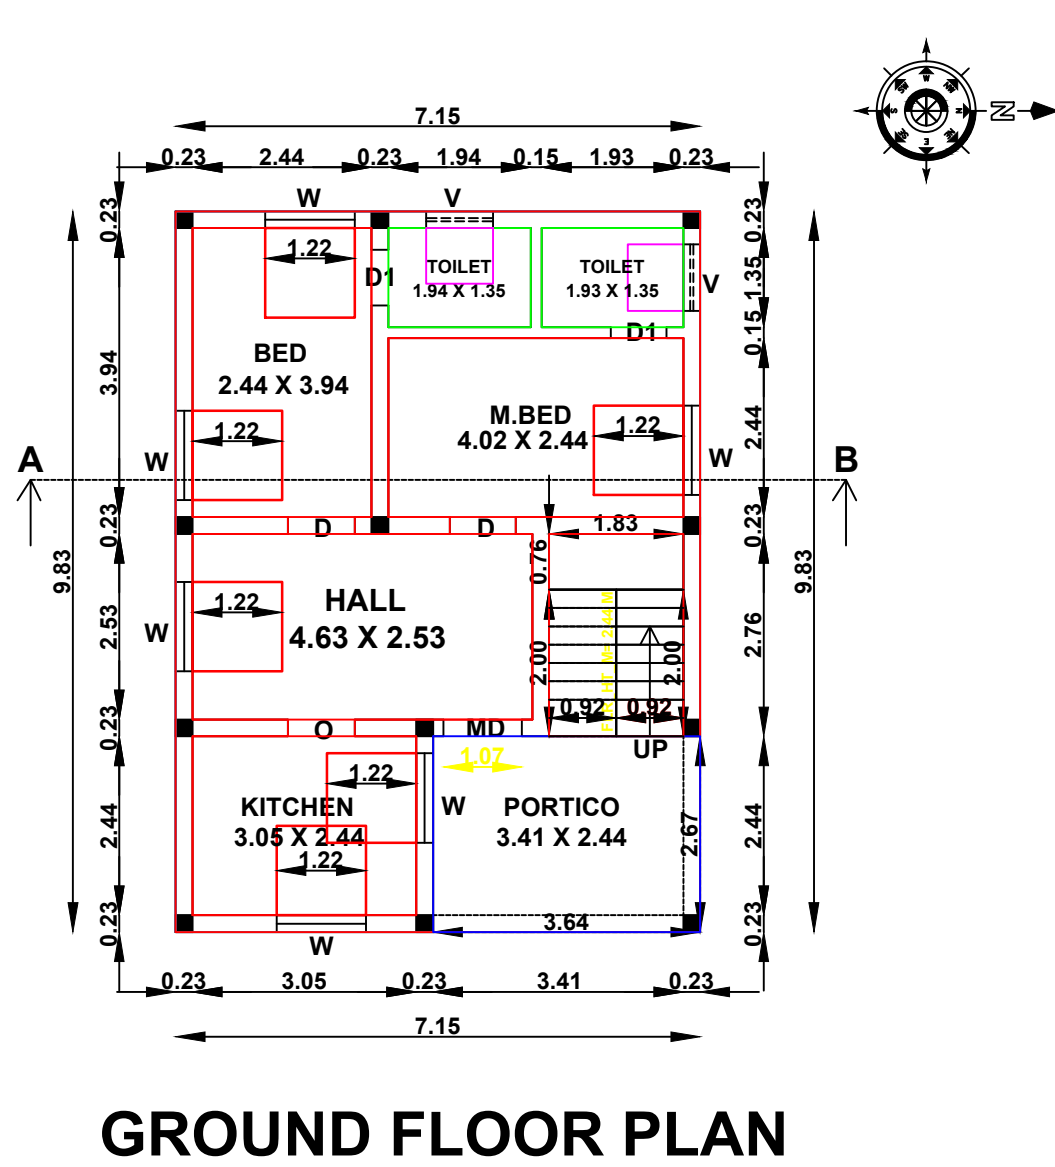
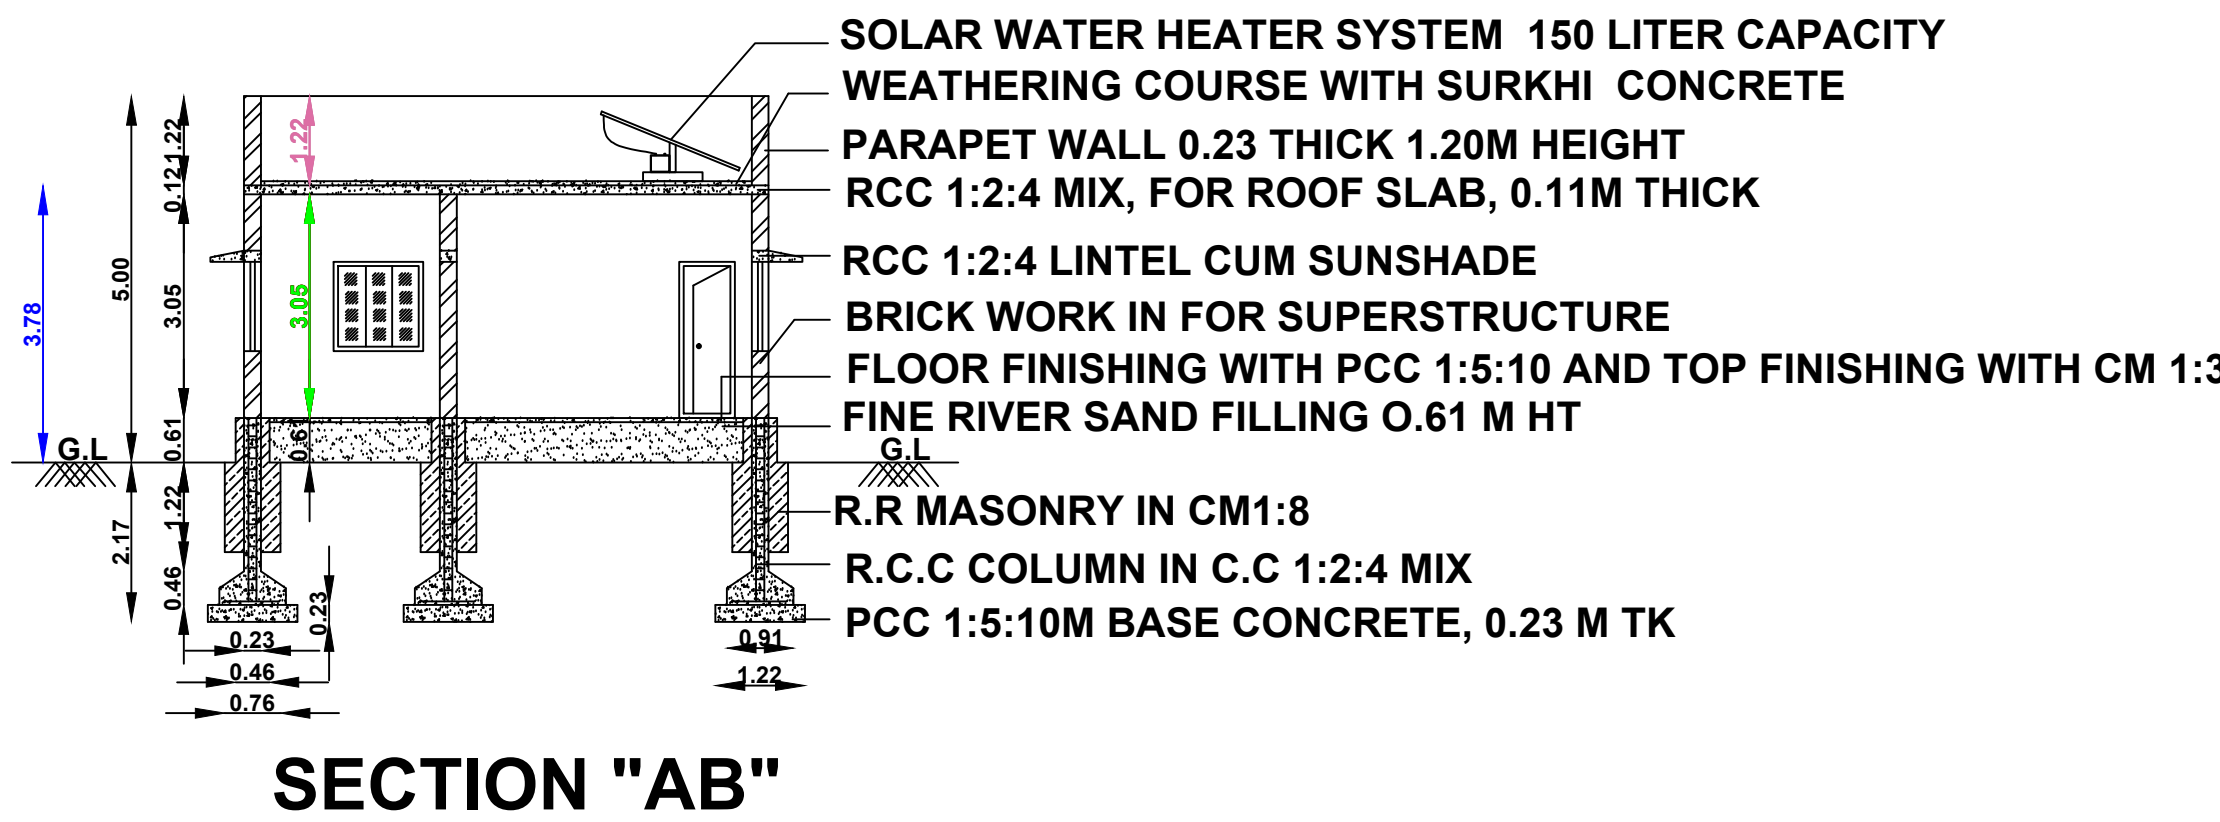


PLAN SHOWING THE PROPOSED CONSTRUCTION OF R.C.C ROOF RESIDENTIAL BUILDING IN GROUND FLOOR, AT SITE NO:38, SRI RAJAGANAPATHI NAGAR, SERVARAYANPALAYAM, IN R.S.F.NO:435/1, AS PER SUBDIVISION R.S.F.NO:435/1B2, AS PER PRESENT SUBDIVISION R.S.F.NO:435/16, PATTA NO:1892, BHAVANI VILLAGE, THOTTIPALAYAM PANCHAYAT, BHAVANI PANCHAYAT UNION, BHAVANI TALUK, ERODE DISTRICT.

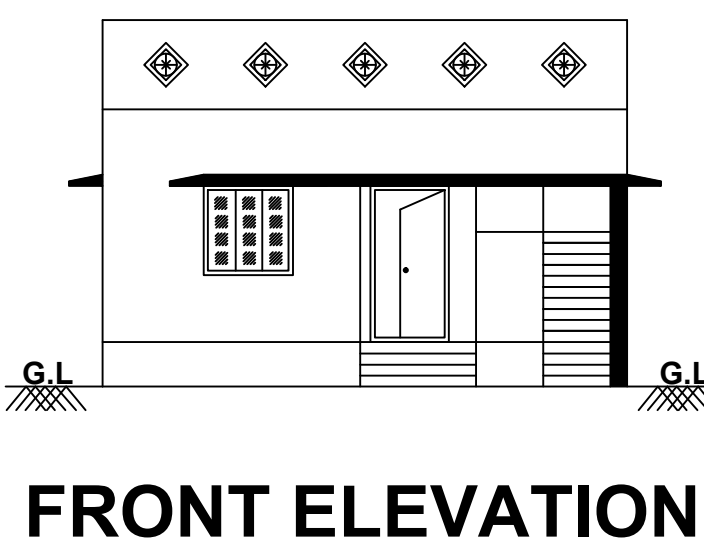

PLAN INFO
AS_PER_DOCUMENT =123.93
AS_AT_SITE = 123.53
FMB_OR_PLR = 123.93
PLOT_AREA_M2= 123.93
PLOT_NO= 38
AVG_PLOT_WIDTH= 9.25
AVG_PLOT_DEPTH= 13.43
IS_APPROVED_LAYOUT=YES
PREMIUM_FSI_REQUIRED= NO
SURVEY_NO= 435/16
PATTA_NO= 1892
JURISDICTION_TYPE= VILLAGE PANCHAYAT
TALUK= BHAVANI
DISTRICT= ERODE
SINGLE_FAMILY_BLDG=YES
CRZ=NO
SECURITY_ZONE=NO
AREA_TYPE=OTHERS
ACCESS_WIDTH_M= 9.14
ROAD_WIDTH= 7.01
ROAD_LENGTH= 70.00
LAND_USE_ZONE = RESIDENCE
RWH_DECLARED=YES
BUILDING_NEAR_TO_RIVER=NO
BUILDING_NEAR_MONUMENT=NO
BUILDING_NEAR_GOVT_BLDG=NO
WHETHER_GOVT_OR_AIDED_SCHOOL=NO
NOC_FOR_CONSTRUCTION_NEAR_MONUMENT=NO
NOC_FIRE_DEPT=NO
IS_SWIMMING_POOL_EXISTS=NO
IF_HERITAGE_TOWN_LESS_THAN_1KM_RADIUS=NO
OSR_APPLICABLE=NO
OSR_SURRENDER=NO
FIRE_PROTECTION_AND_FIRE_SAFETY_REQUIREMENTS=NO

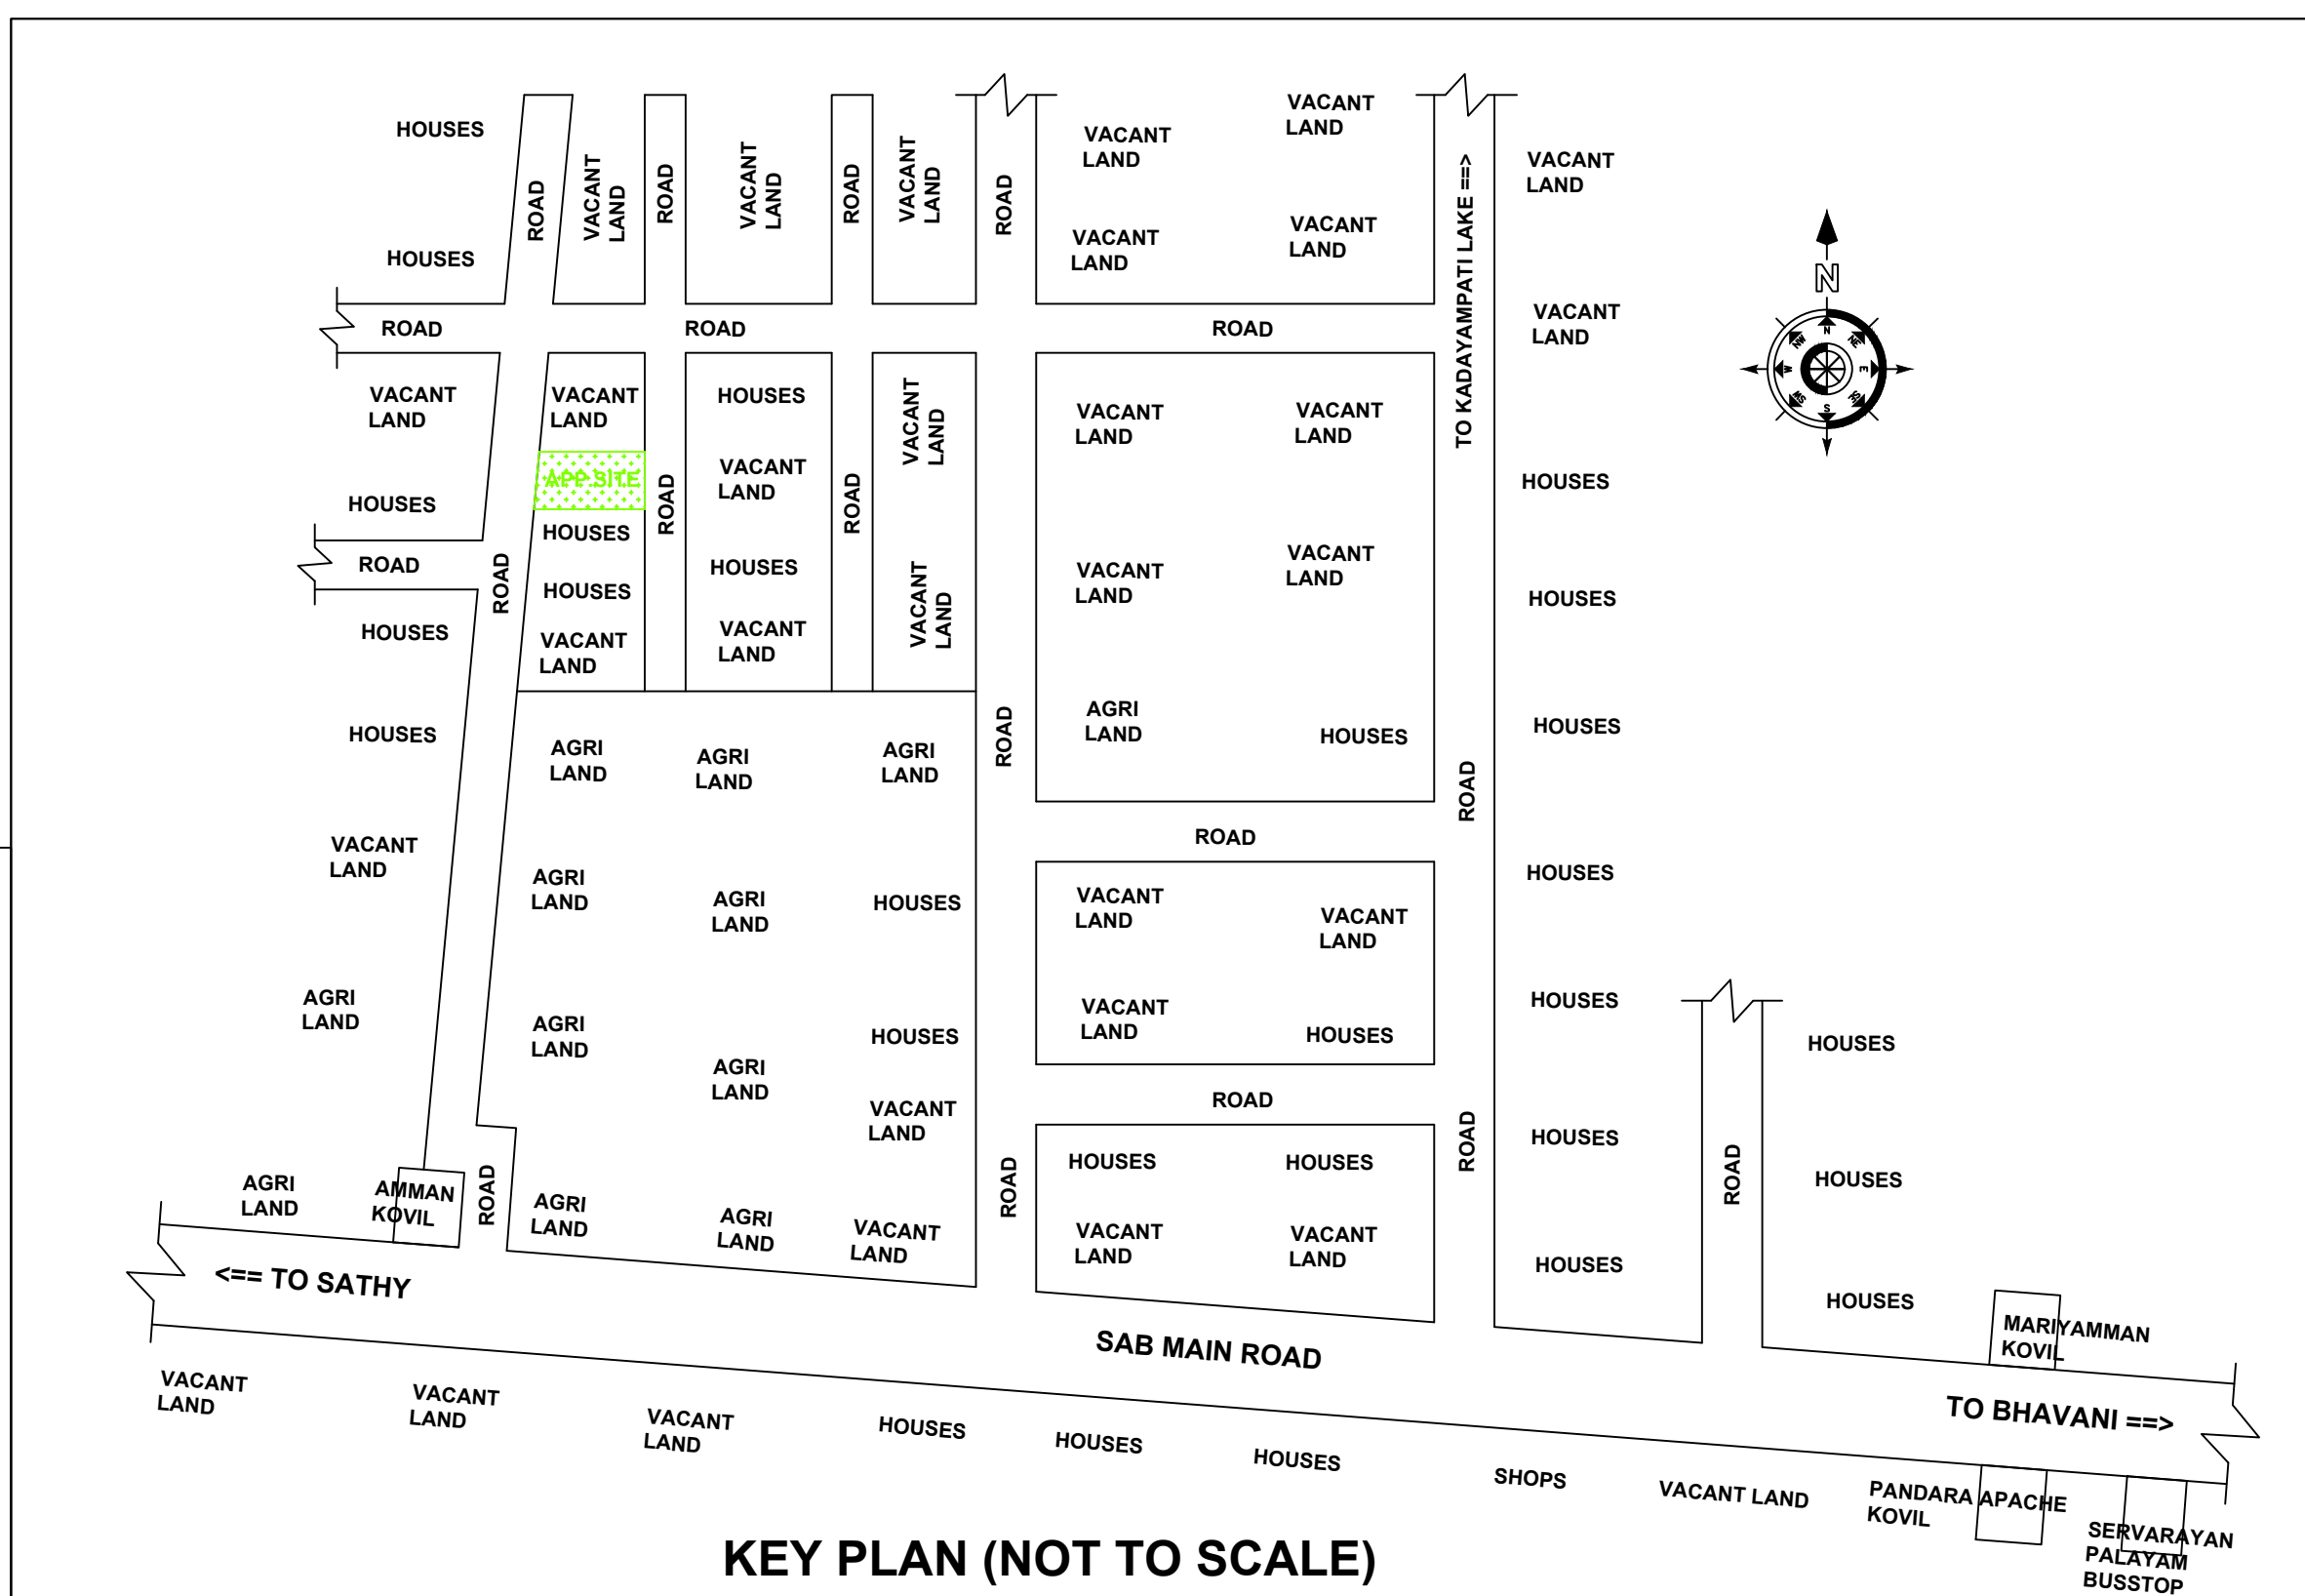

- NOTE:
1. RWT-RAIN WATER TANK - 1NO
 2. ST-SEPTIK TANK -1NO 'U' TRAP PROVIDED IN OUT LET PIPE
 3. SOLAR WATER HEATING SYSTEM 1NO PROVIDED
 -