
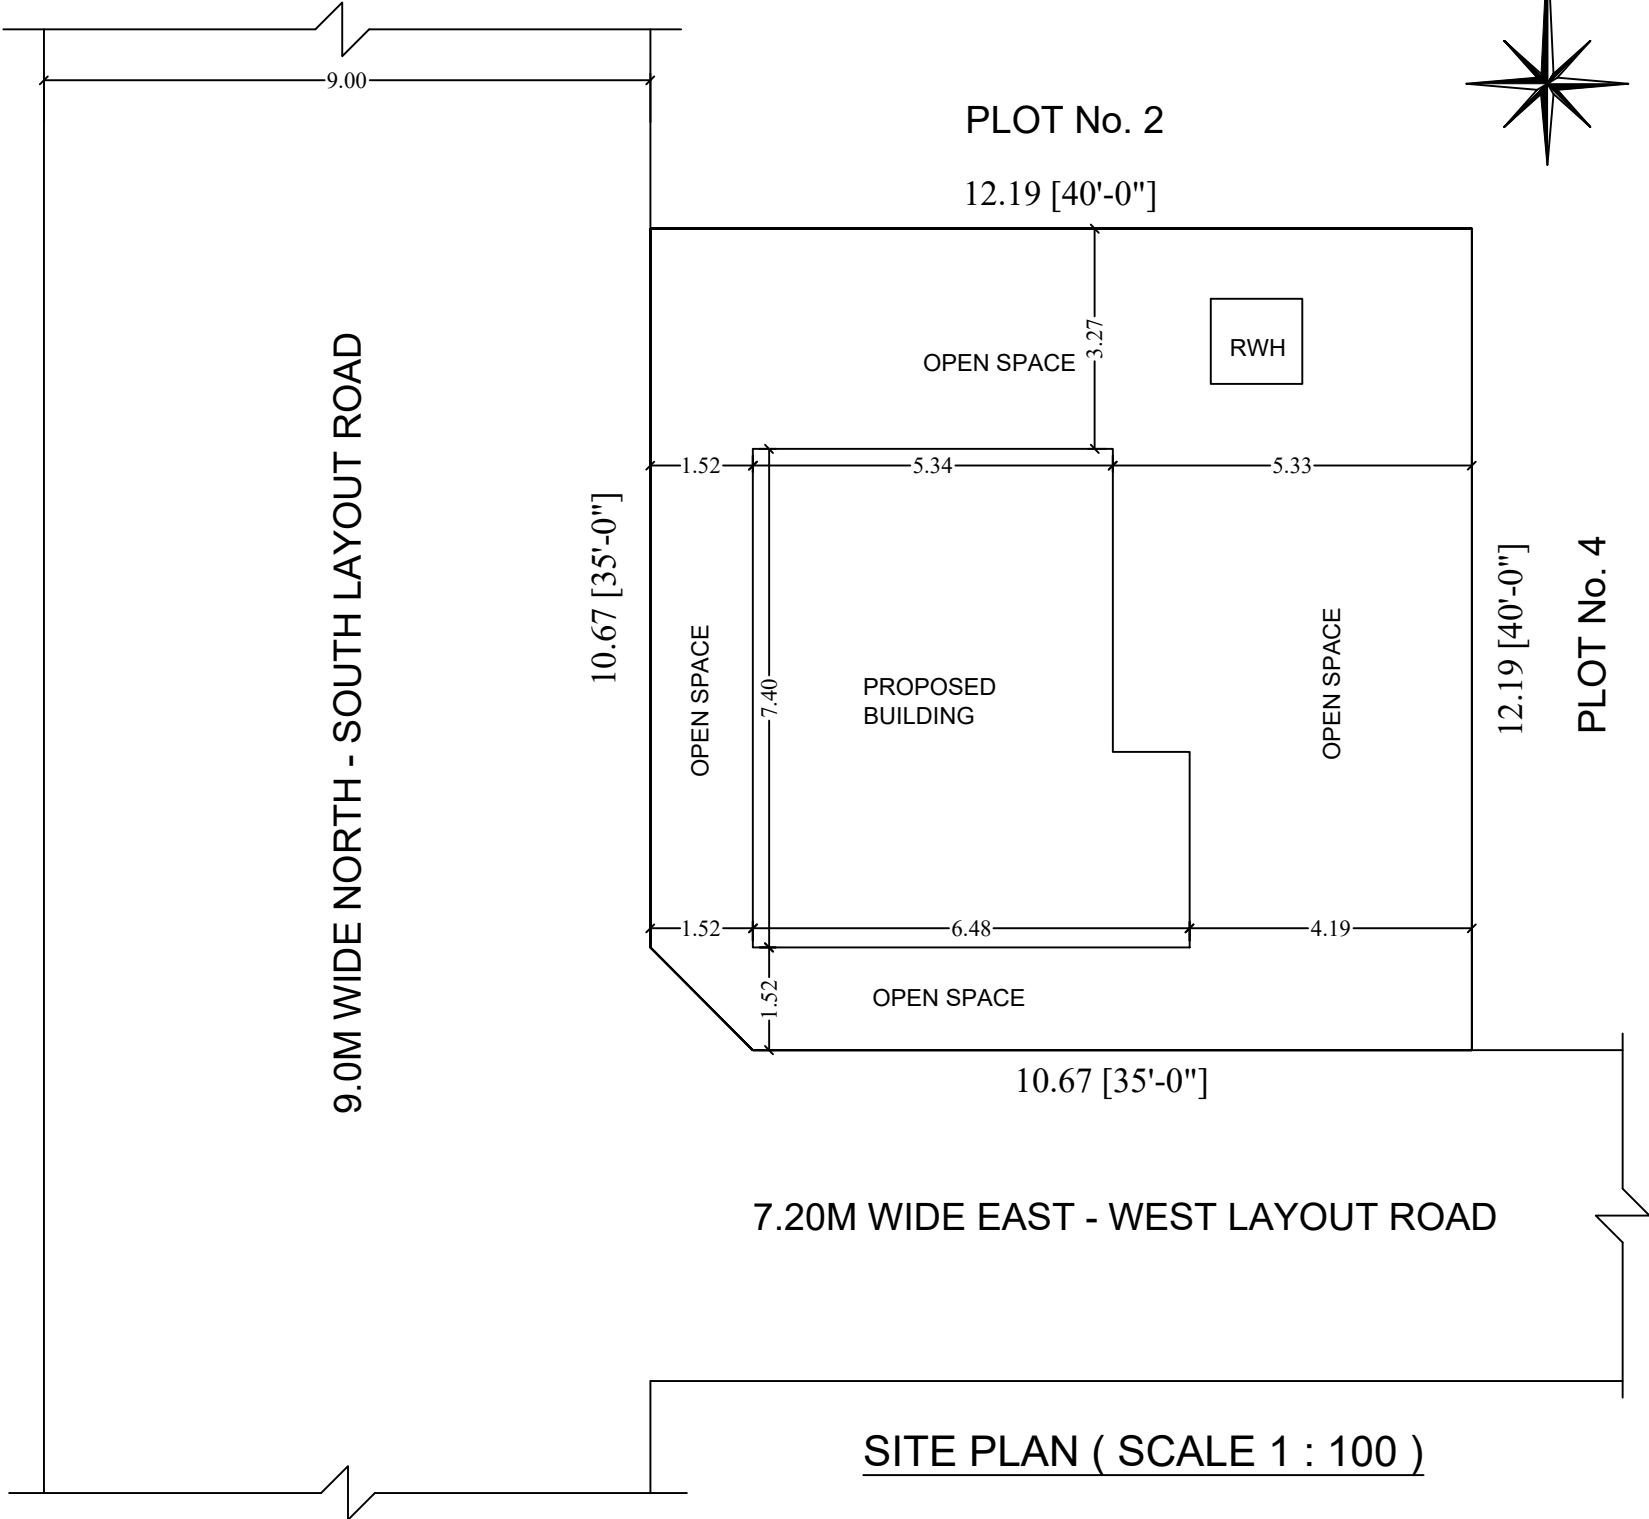
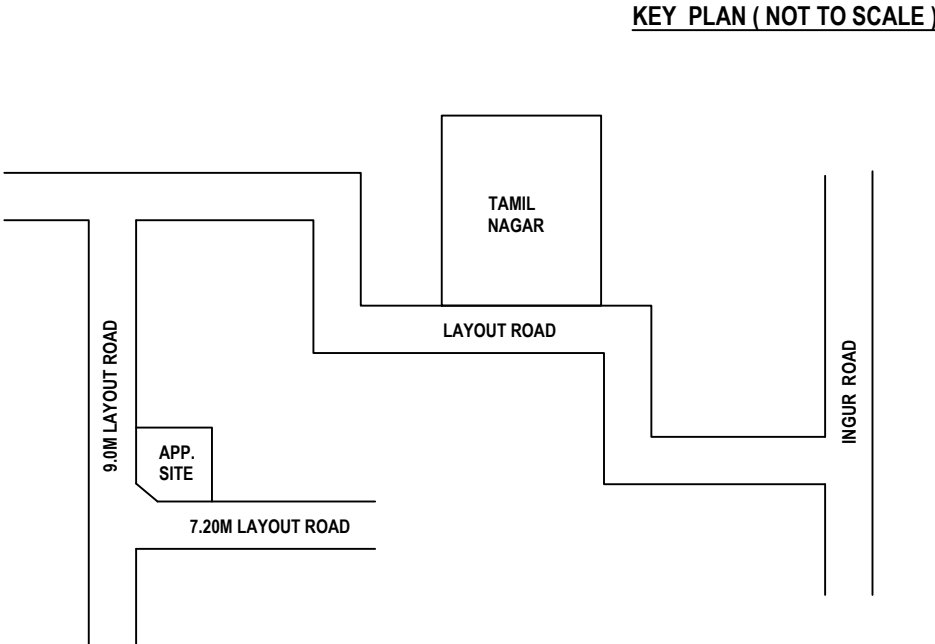
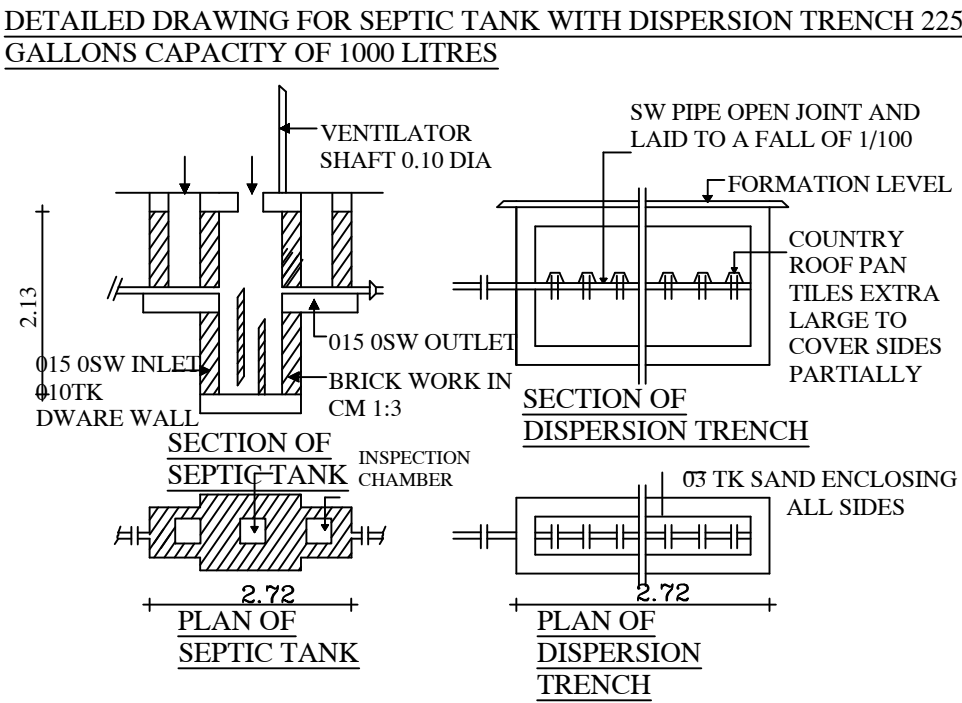
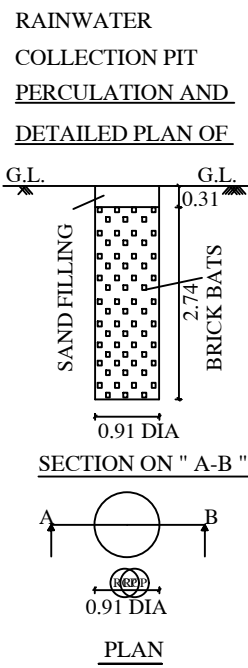
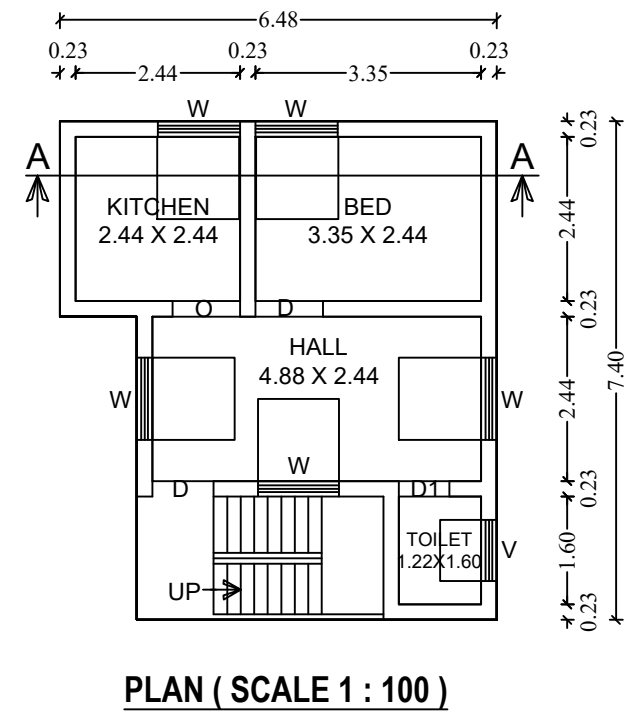
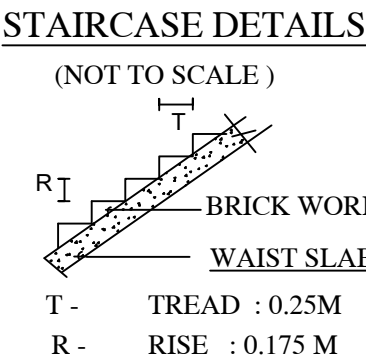
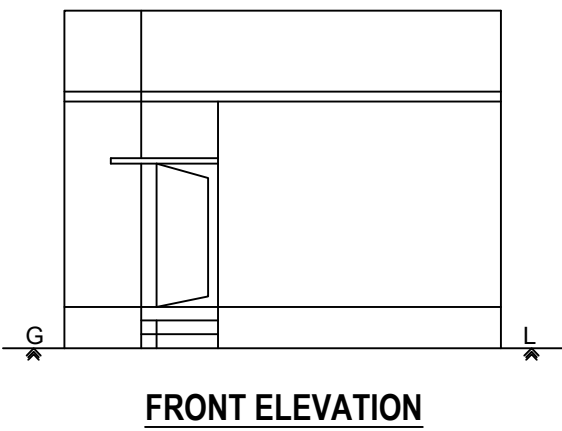


PLAN SHOWING THE PROPOSED CONSTRUCTION OF R.C.C. ROOF RESIDENTIAL BUILDING IN R.S.F.No : 21/1A1A1, PLOT No.3, AT SARAVANAM PUTHUR-II, MUKASIPIDARIYUR VILLAGE AND PANCHAYAT, CHENNIMALAI UNION, PERUNDURAI TALUK, ERODE DISTRICT.

APPLICANT:
Mrs. DIVYA PRABA. W/o. INDRAJITH.

ONLINE APPLICATION No: SWP/BPA/0090944/2023
BUILDING PERMISSION No: ERD/CHML/MPR/86/2023-2024

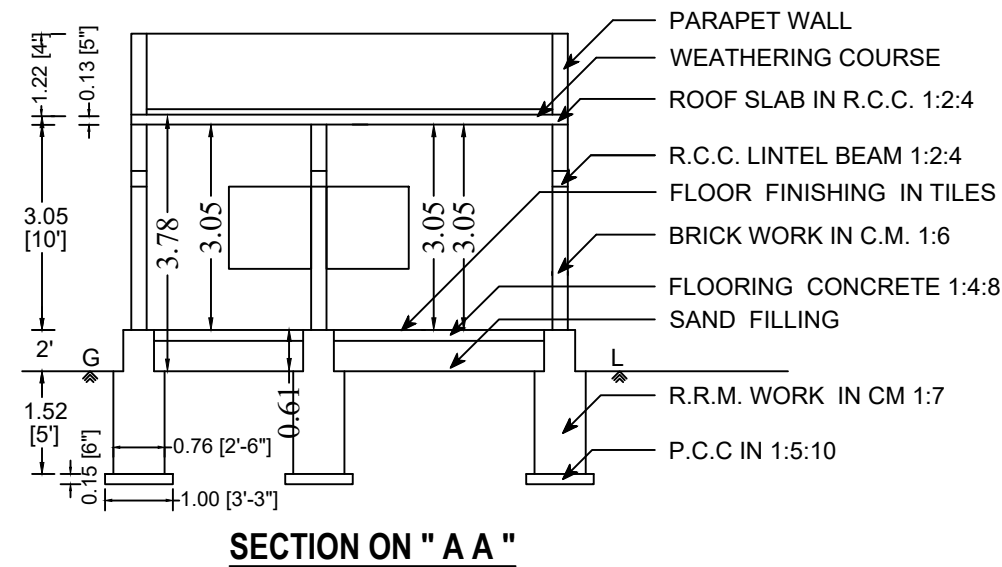


AREA DETAILS	SQ.M	SQ.FEET
AREA OF THE APPLICANT SITE:	147.48	1587.50
AREA OF THE PROPOSED BUILDING:	42.82	460.91
CARPET AREA OF THE PROPOSED BUILDING:	26.03	280.18
AREA OF OPEN SPACE:	104.66	1126.59

DETAILS OF JOINARIES.			SCALE: 1 : 100
D	- DOOR	- 1.00 X 2.13	ALL MEASUREMENTS ARE IN "METRE " AND " FEET "
D1	- DOOR	- 0.76 X 2.13	
O	- OPEN	- 1.22 X 2.13	COLOUR INDEX
W	- WINDOW	- 1.22 X 1.22	SITE BOUNDARY PROPOSED BUILDING
V	- VENTILATOR	- 0.91 X 0.61	

Divya praba

APPLICANT :-

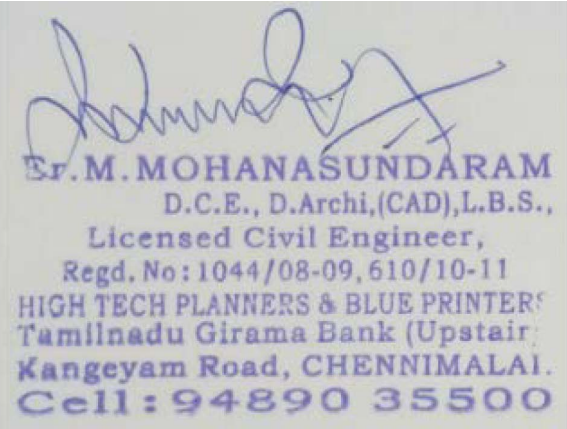

CIVIL ENGINEER :-