
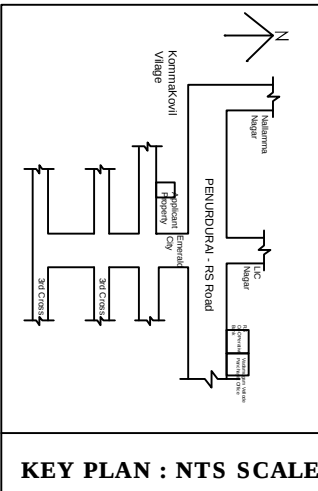
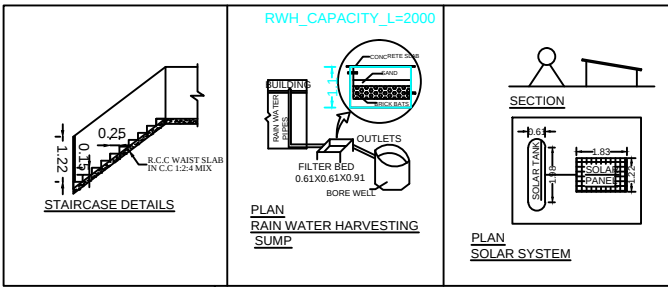
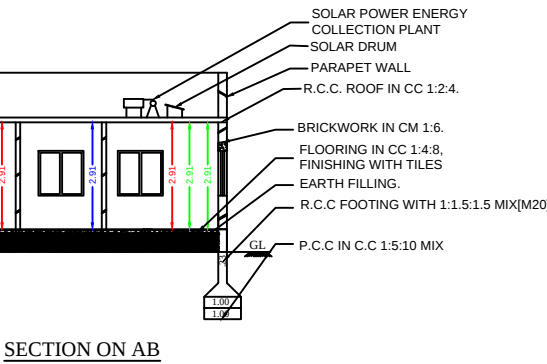


PLAN SHOWING THE PROPOSED CONSTRUCTION OF R.C.C.ROOF RESIDENTIAL BUILDING IN GROUND FLOOR AT R.S.F.No : 214/2B1E , PATTA No: 4397 , SITE No: 146, "EMERALD CITY" , 52 VADAMUGAM VELLODE VILLAGE AND PANCHAYAT , PERUNDURAI TALUK, ERODE DISTRICT.


Applicant :




Mr.K.GURUSAMY., S/o.Mr.KUNJARAM.

ம.வ/ந.ஊ (ஈ.மா) 01/2020 நாள் : 29.07.2020

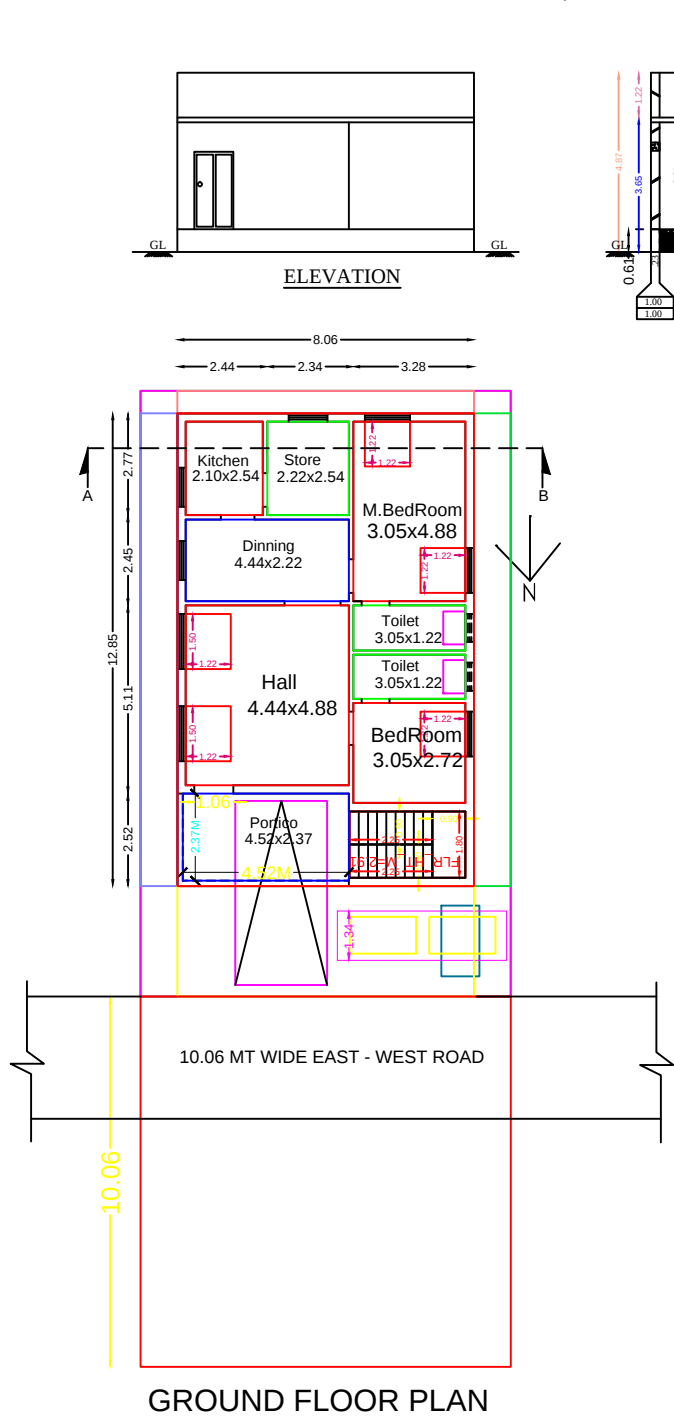

Site No:131,132&133 Property

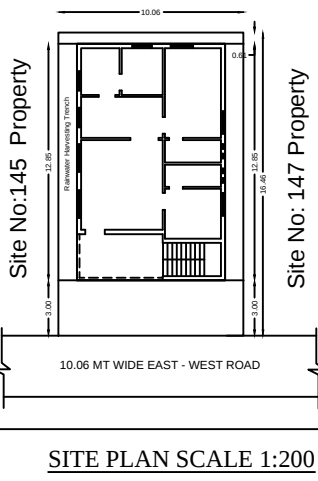

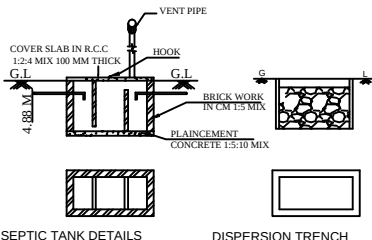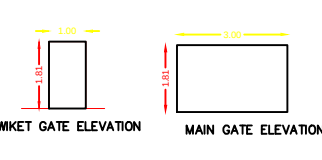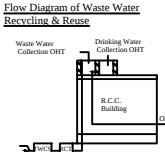AREA DETAILS		SQ.M.	SQ.FT.
AREA OF THE SITE		165.552	1782.00
PLINTH AREA OF THE PROPOSED R.C.C ROOF BUILDING IN GROUND FLOOR		103.57	1114.83
FLOOR AREA OF THE PROPOSED R.C.C ROOF BUILDING (GROUND FLOOR)		82.86	891.86
AREA OF OPEN SPACE		61.98	667.17
PROPOSED SEPTIC TANK - 1 NO & SOAK PIT		-	1 NO.,
PROPOSED RAINWATER HARVESTING TANK & SUMP		-	1 NO.,
ONLINE APPLICATION No : SWP/BPA/091148/2023			
BUILDING PERMISSION No : ERD/CHML/V.VELLODE/75-2023-24			
		PLAN INFO AS_AT_SITE=165.55 FMB_OR_PLR=165.55 AS_PER_DOCUMENT=165.55 PREMIUM_FSI_REQUIRED=NO IS_APPROVED_LAYOUT=YES PLOT_NO=146 SURVEY_NO=214/2B1E PATTA_NO=4397 TALUK=ERODE OSR_APPLICABLE=NO IS_SWIMMING_POOL_EXISTS=NO DISTRICT=ERODE SINGLE_FAMILY_BLDG=YES CRZ=NO ACCESS_WIDTH_M=10.06 WHETHER_GOVT_OR_AIDED_SCHOOL=NO PLOT_AREA_M2=165.55 AVG_PLOT_DEPTH=12.85 AVG_PLOT_WIDTH=10.06 AREA_TYPE=OTHERS ROAD_WIDTH=10.06 ROAD_LENGTH=250M LAND_USE_ZONE=RESIDENTIAL RWH_DECLARED=YES JURISDICTION_TYPE=PANCHAYAT IF_HERITAGE_TOWN_LESS THAN 1KM_RADIUS = NO	
REF	JOINERY SCHEDULE	METER	FEET
MD	Main Door	1.06 x 2.13	3'6" X 7'0"
D	Door	0.91 x 2.13	3'0" x 7'0"
D1	Door	0.76 x 2.13	2'6" x 7'0"
O	Open	0.91 x 2.13	4'0" x 7'0"
W	Window	1.52 x 1.37	5'0" x 4'0"
W1	Window	1.22 x 1.22	4'0" x 4'0"
W2	Window	1.07 x 1.07	3'6" x 4'0"
V	Ventilator	0.76 x 0.45	2'6" x 1'6"
DESCRIPTION		Required	Provided
Car Parking Stalls		-	-
Two Wheeler Parking Stalls		-	-
Cycle Parking Stalls		-	-
		Flow Diagram of Waste Water Recycling & Reuse 	
ALL DIMENSIONS ARE IN 'METRE' & 'FEET' — SCALE - 1 : 100			
APPLICANT		ENGINEER	
		 Er.E.C. BALASUBRAMANIAM B.E.(CIVIL) Registered Engineer - Grade II Reg. No: 01 / 2021 / RE - Gr. II / EDTCP VINAYAKA CONSTRUCTIONS 43, C.S.S. Nagar, Periyasemur, Erode - 638004. Ph:-99653-8768†	