
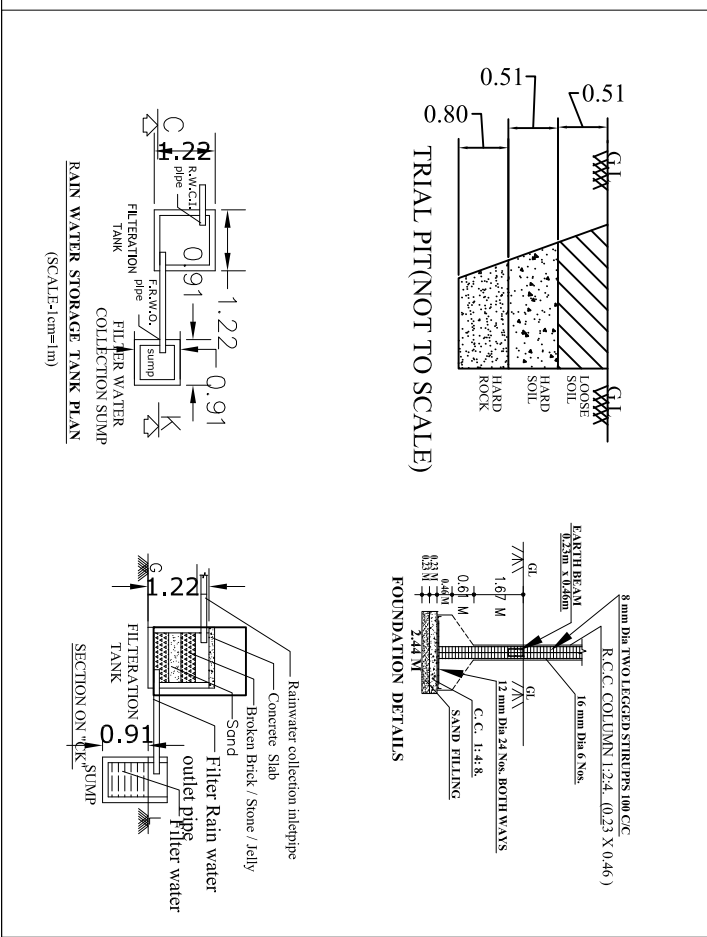
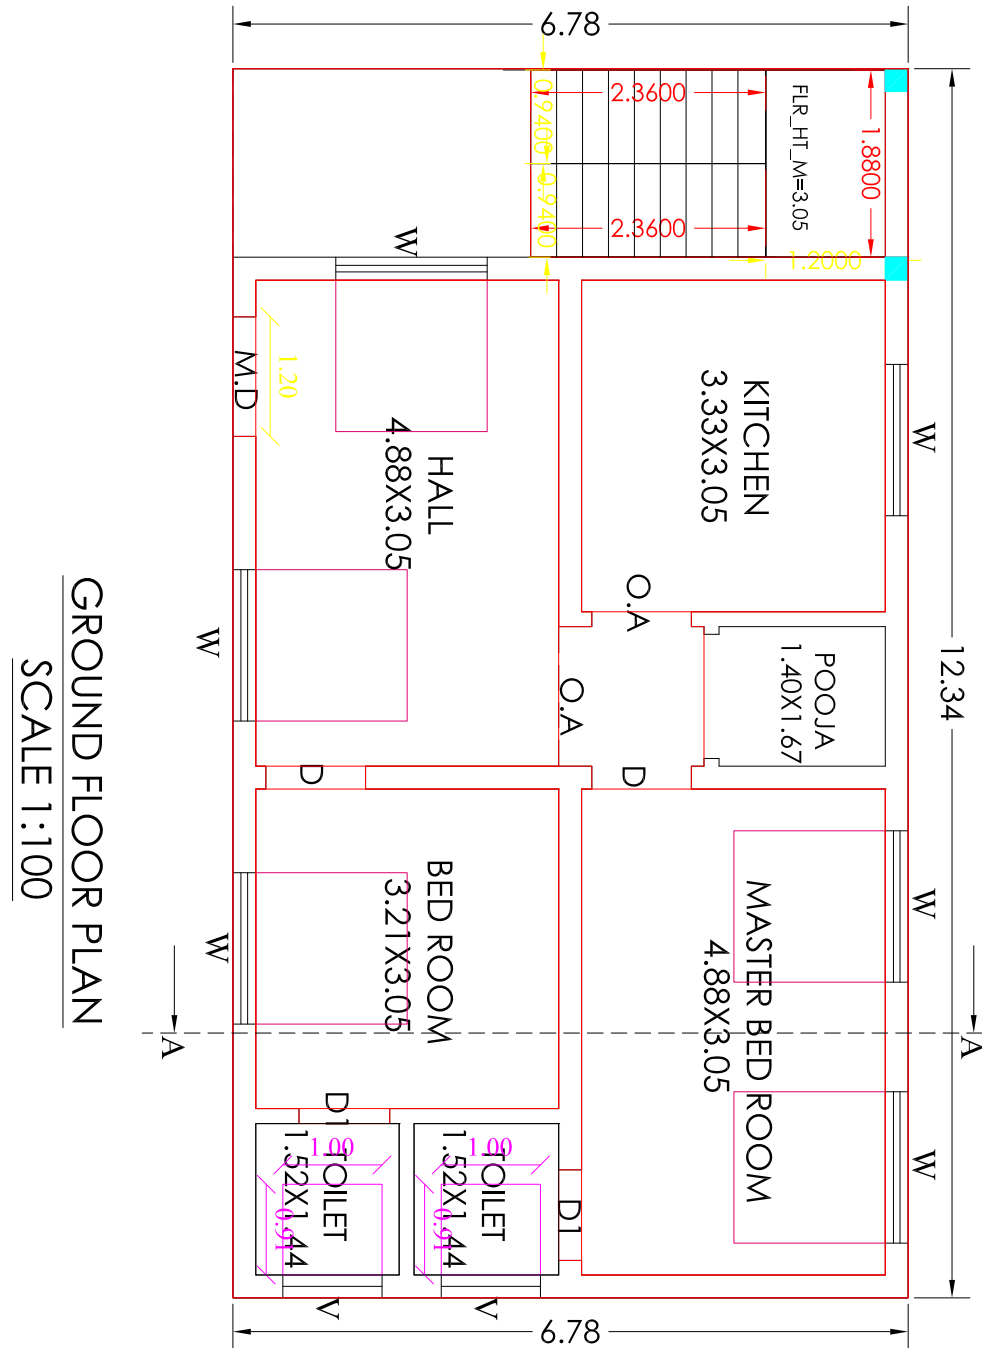
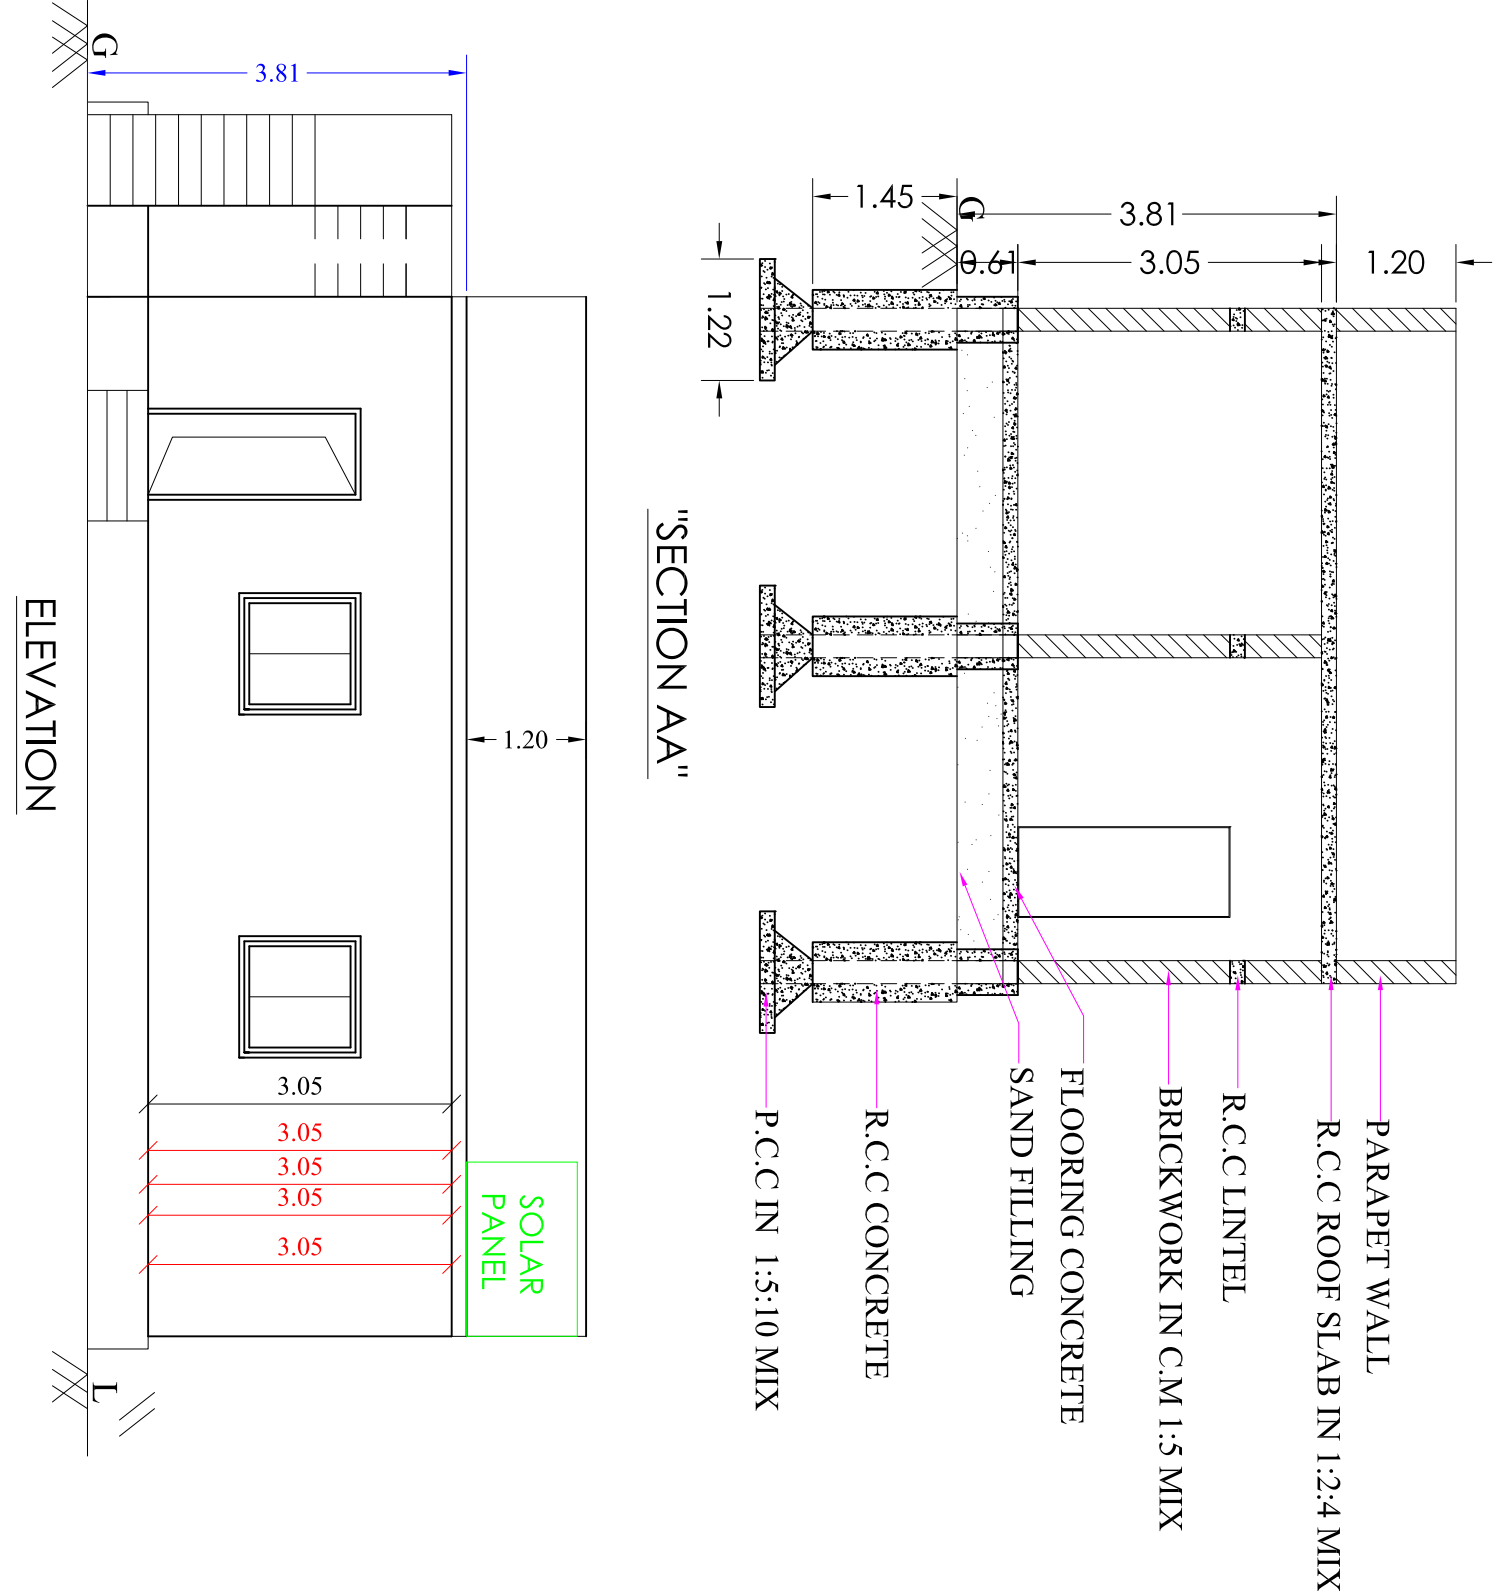
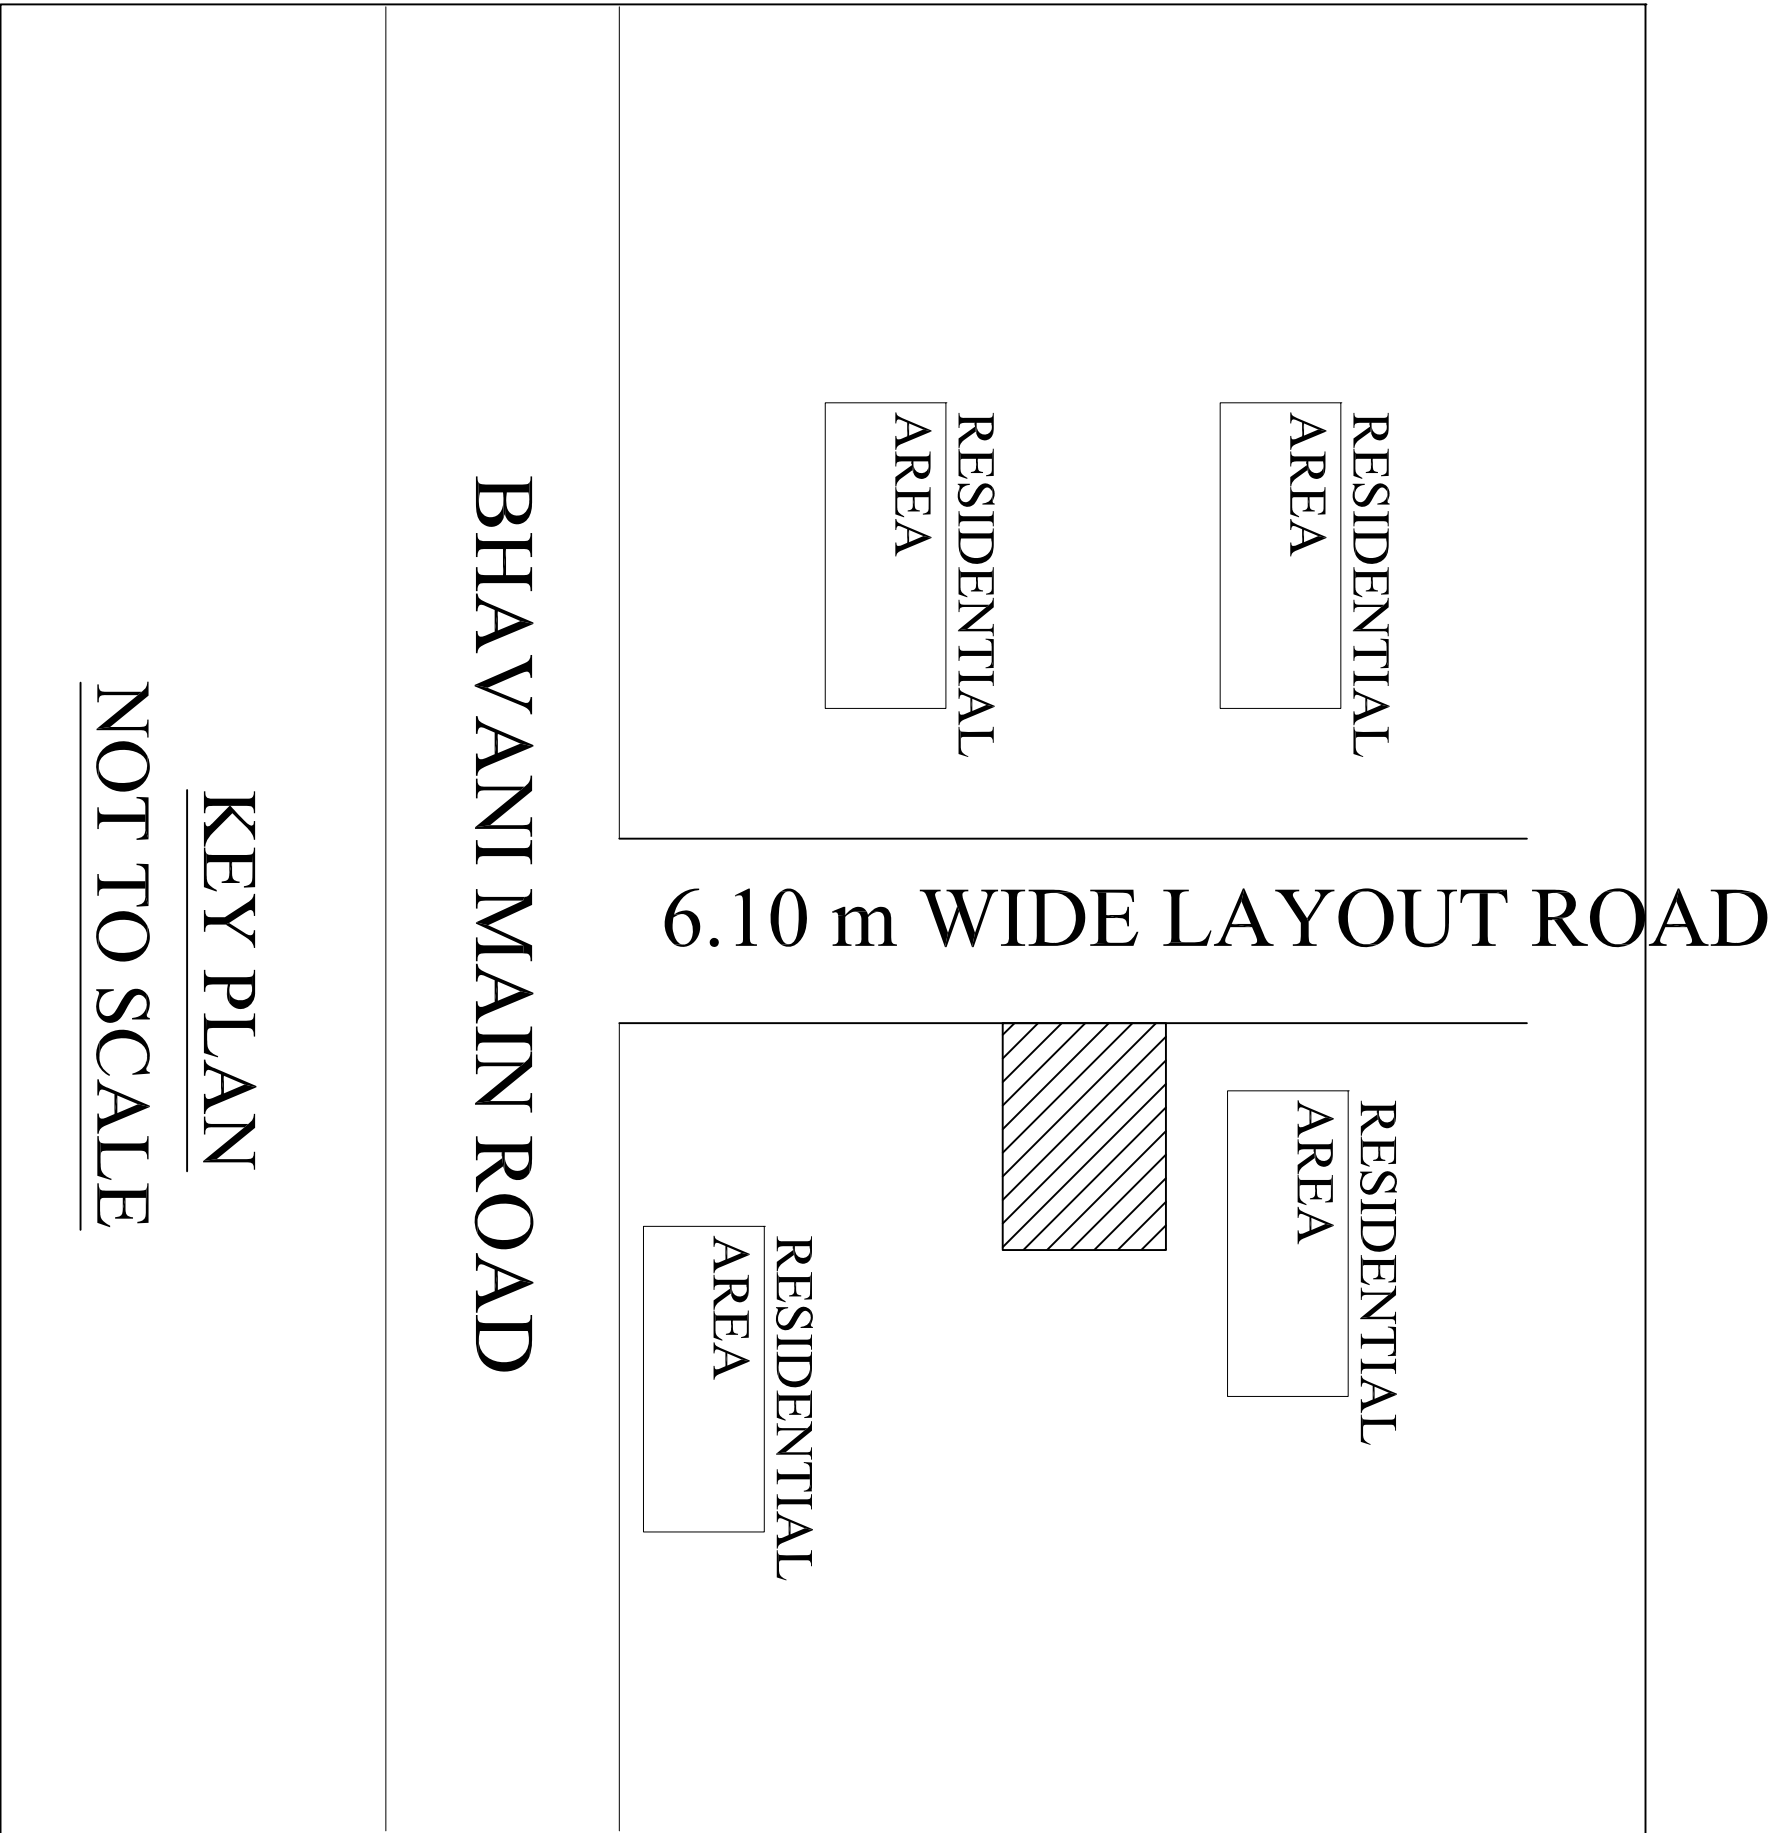


PLAN INFO
PLOT_AREA_M2=163.46
AS_PER_DOCUMENT =163.46
FMB_OR_PLR =163.25
AS_AT_SITE =163.25
SINGLE_FAMILY_BLDG=YES
CRZ=NO
SECURITY_ZONE=NO
ACCESS_WIDTH_M=5.00
WHETHER_GOVT_OR_AIDED_SCHOOL=NO
ROAD_WIDTH=6.10
ROAD_LENGTH=30.00
AVG_PLOT_DEPTH= 5
AVG_PLOT_WIDTH= 10.36
LAND_USE_ZONE = RESIDENTIAL
PLOT_NO=0
SURVEY_NO= 1628/681
PATTA_NO=2793
DISTRICT=ERODE
TALUK = ANTHIYUR
RWI_DECLARED=YES
IS_SWIMMING_POOL_EXISTS=NO
AREA_TYPE=OTHERS
BUILDING_NEAR_TO_RIVER=NO
BUILDING_NEAR_MONUMENT=NO
BUILDING_NEAR_GOVT_BLDG=NO
IF_HERITAGE_TOWN_LESS_THAN_1KM_RADIUS=NO
PROVISION_FOR_GREEN_BUILDINGS_AND_SUSTAINABILITY=YES
FIRE_PROTECTION_AND_FIRE_SAFETY_REQUIREMENTS=YES
NOC_FOR_CONSTRUCTION_NEAR_MONUMENT=NO
JURISDICTION_TYPE= PACHAMPALAYAM VILLAGE PANCHAYAT
ORGANIZATION_TYPE= PRIVATE
OSR_APPLICATIONABLE = NO
OSR_BUYBACK = NO
OSR_SURR_BUYBACK_RETAIN =NO
PREMIUM_FSL_REQUIRED = NO
IS_APPROVED_LAYOUT=NO

PLAN SHOWING THE PROPOSED CONSTRUCTION OF A R.C.C ROOF GROUND FLOOR BUILDING FOR
RESIDENTIAL PURPOSE IN R.S.F.NO:344/1, (OLD S.F.NO: 333-A), NEW SUB DIVISION R.S.F.NO: 344/1B, PATTA NO:17363, AT GANAPATHY KATTUR,
PACHAMPALAYAM VILLAGE AND PANCHAYAT, ANTHIYUR UNION AND TALUK, ERODE DISTRICT.
(LAYOUT REGULATION NO: SPFW NO: 19960/2018)

APPLICANT:
Tmt. P. RAJESWARL,
W/O. PURUSOTHAMMAN.

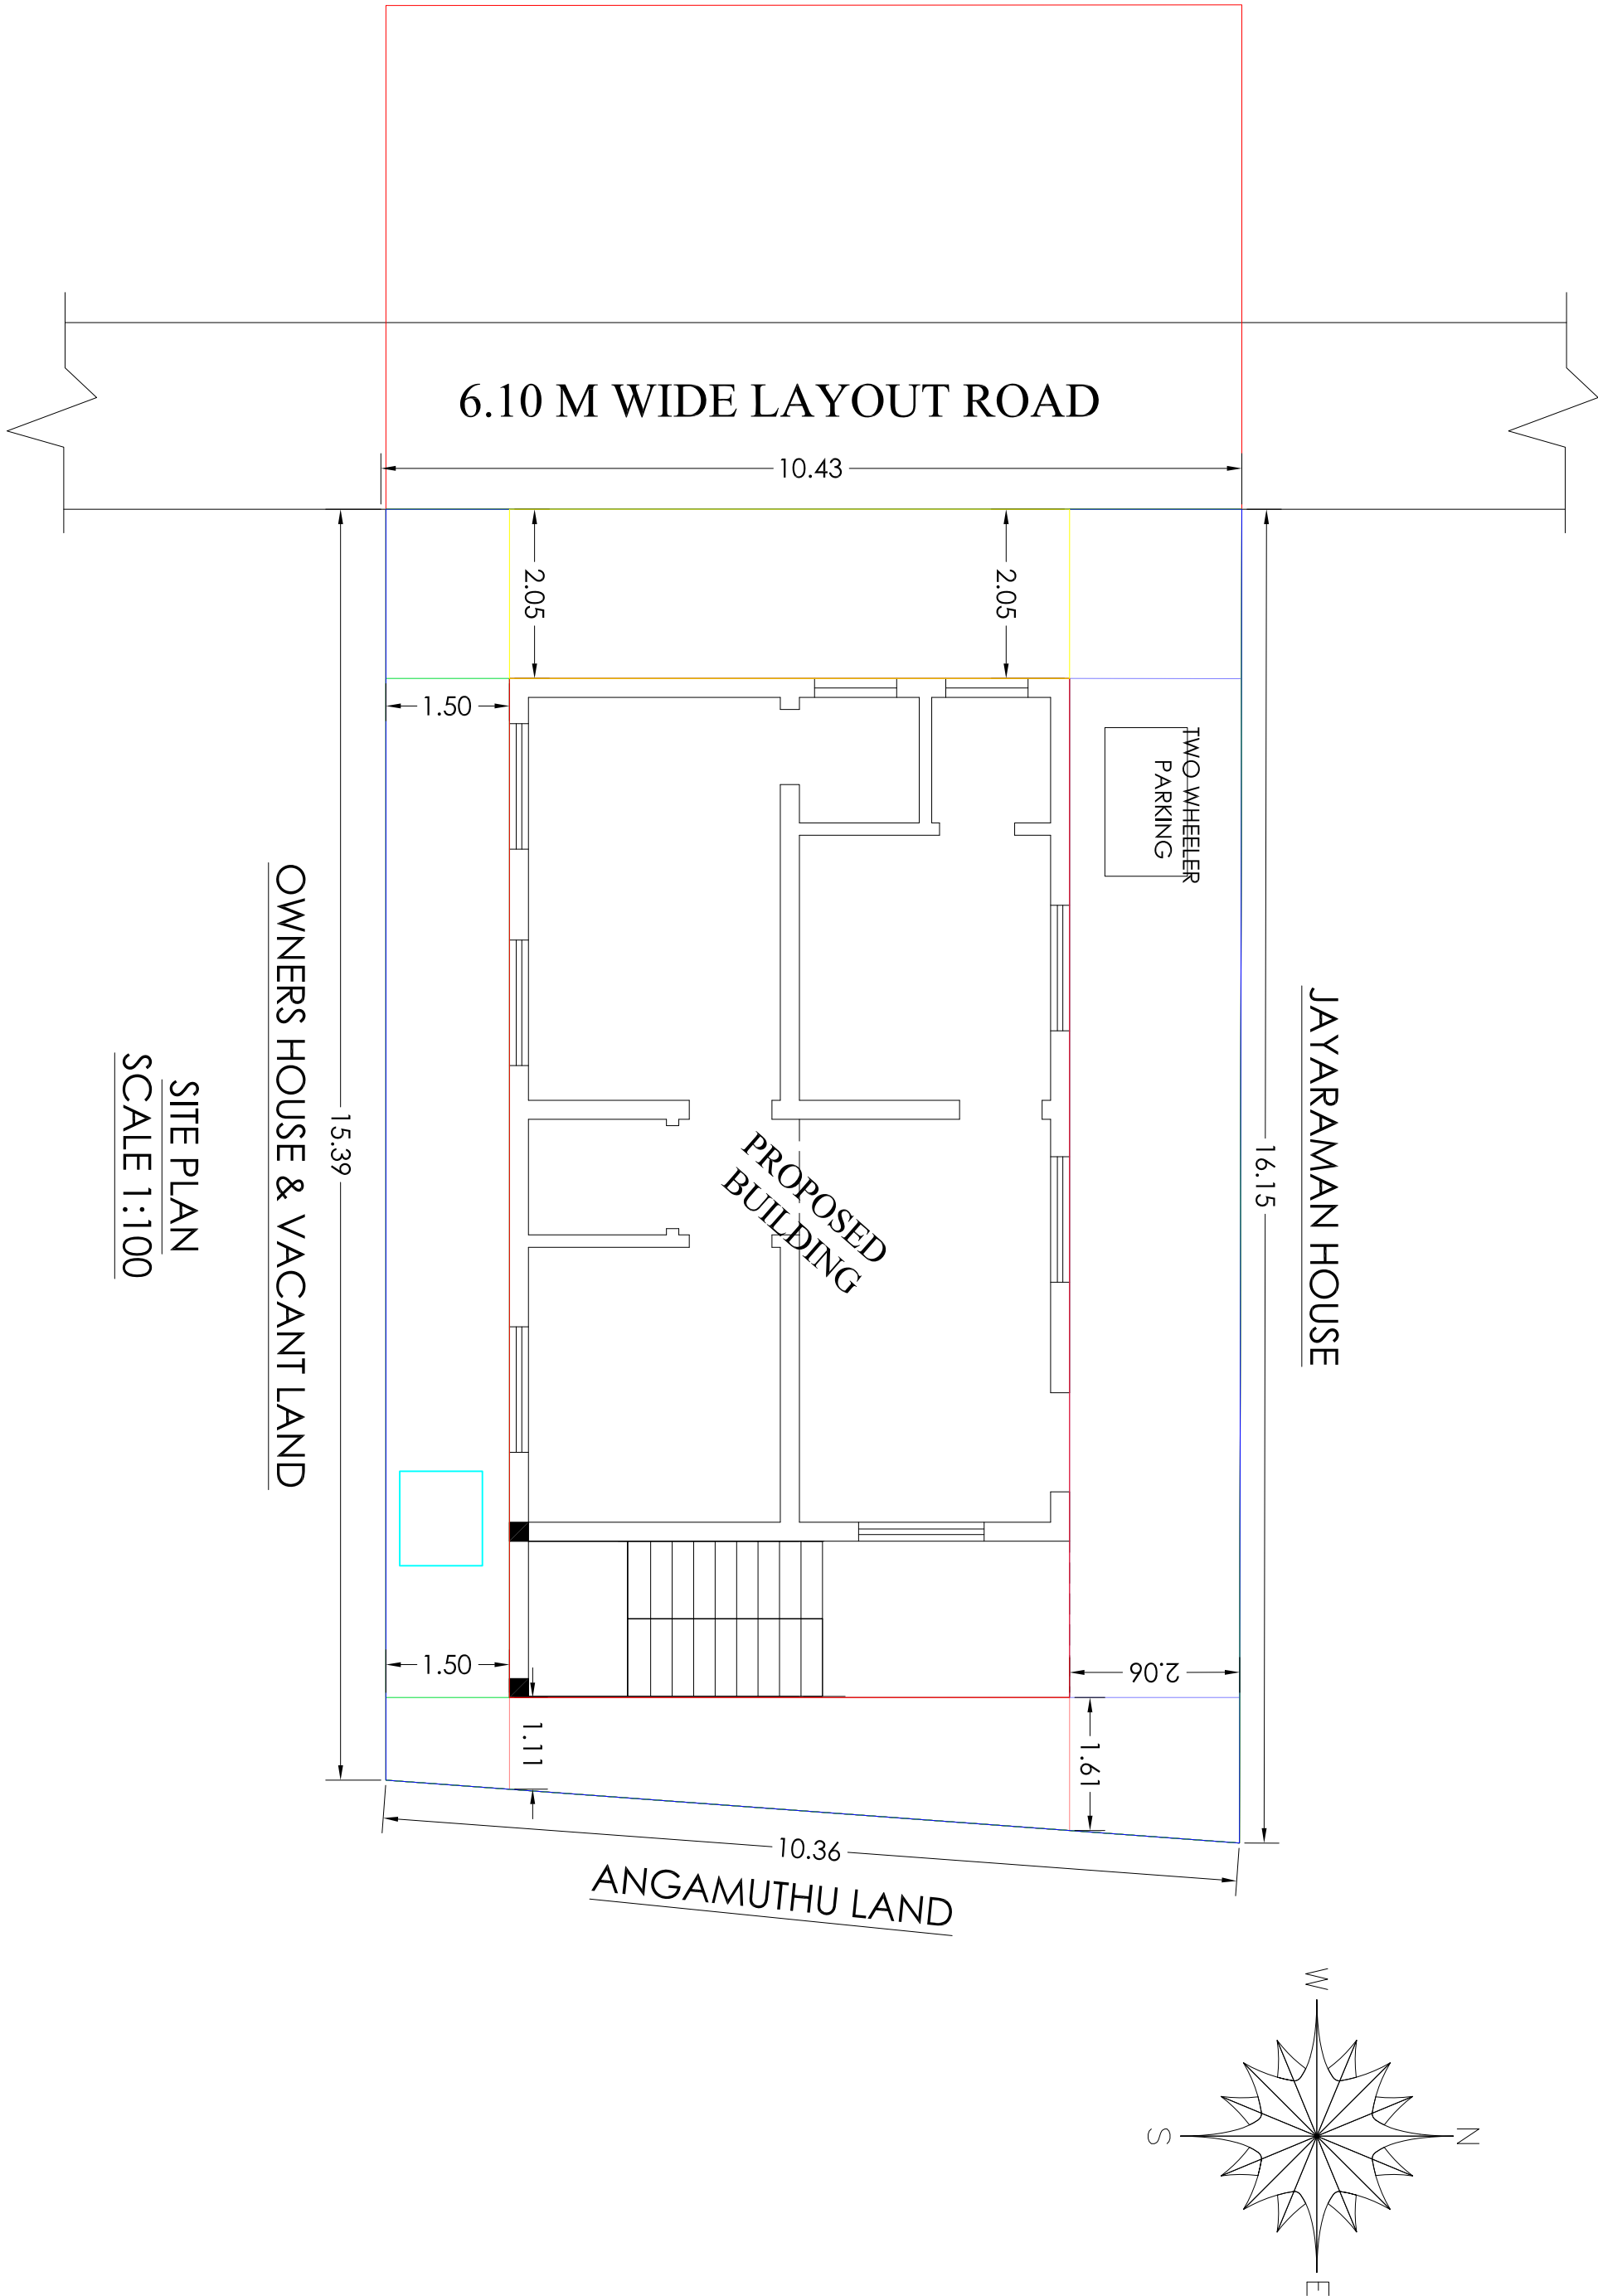

Pro. SEPTIC TANK - 1No Pro. RAIN WATER TANK - 1No		DETAILS OF JOINARIES. D - DOOR - 5'0" X 7'0" D1 - DOOR - 3'0" X 7'0" O - OPEN - 2'6" X 7'0" W - WINDOW - 6'0" X 4'0" W1 - WINDOW - 4'0" X 4'0" V - VENTILATOR - 3'0" X 2'0"		NOTES: ALL DIMENSIONS ARE IN METER. PLAN, SECTION & ELEVATION SCALE - 1:100, SITE PLAN SCALE - 1:100 APPLICANT BOUNDARY PROPOSED BUILDING EXISTING ROAD		"ALL DIMINSION ARE IN FEET AND METRE " APPLICANT ENGINEER		ER. K. MADESHWARAN, D.C.E., Licence Building Surveyor, JAI MARUTHI PLANNERS, 3/2, Teacher's Colony, Anthiyur-638 501. Cell : 94869 72123	
AREA DETAILS		SQ.FT	SQ.MT						
APPLICANT SITE AS PER DOCUMENT		1759.50	163.46						
AS AT SITE		1757.22	163.25						
AREA OF R.C.C ROOF BUILDING PLINTH IN G.F		901.04	83.71						
OPEN SPACE		859.32	79.80						
SEPTIC TANK & SOAK PT		EACH - 1 NO							
RAIN WATER HARVESTING SUMP		--	1 NO --						