

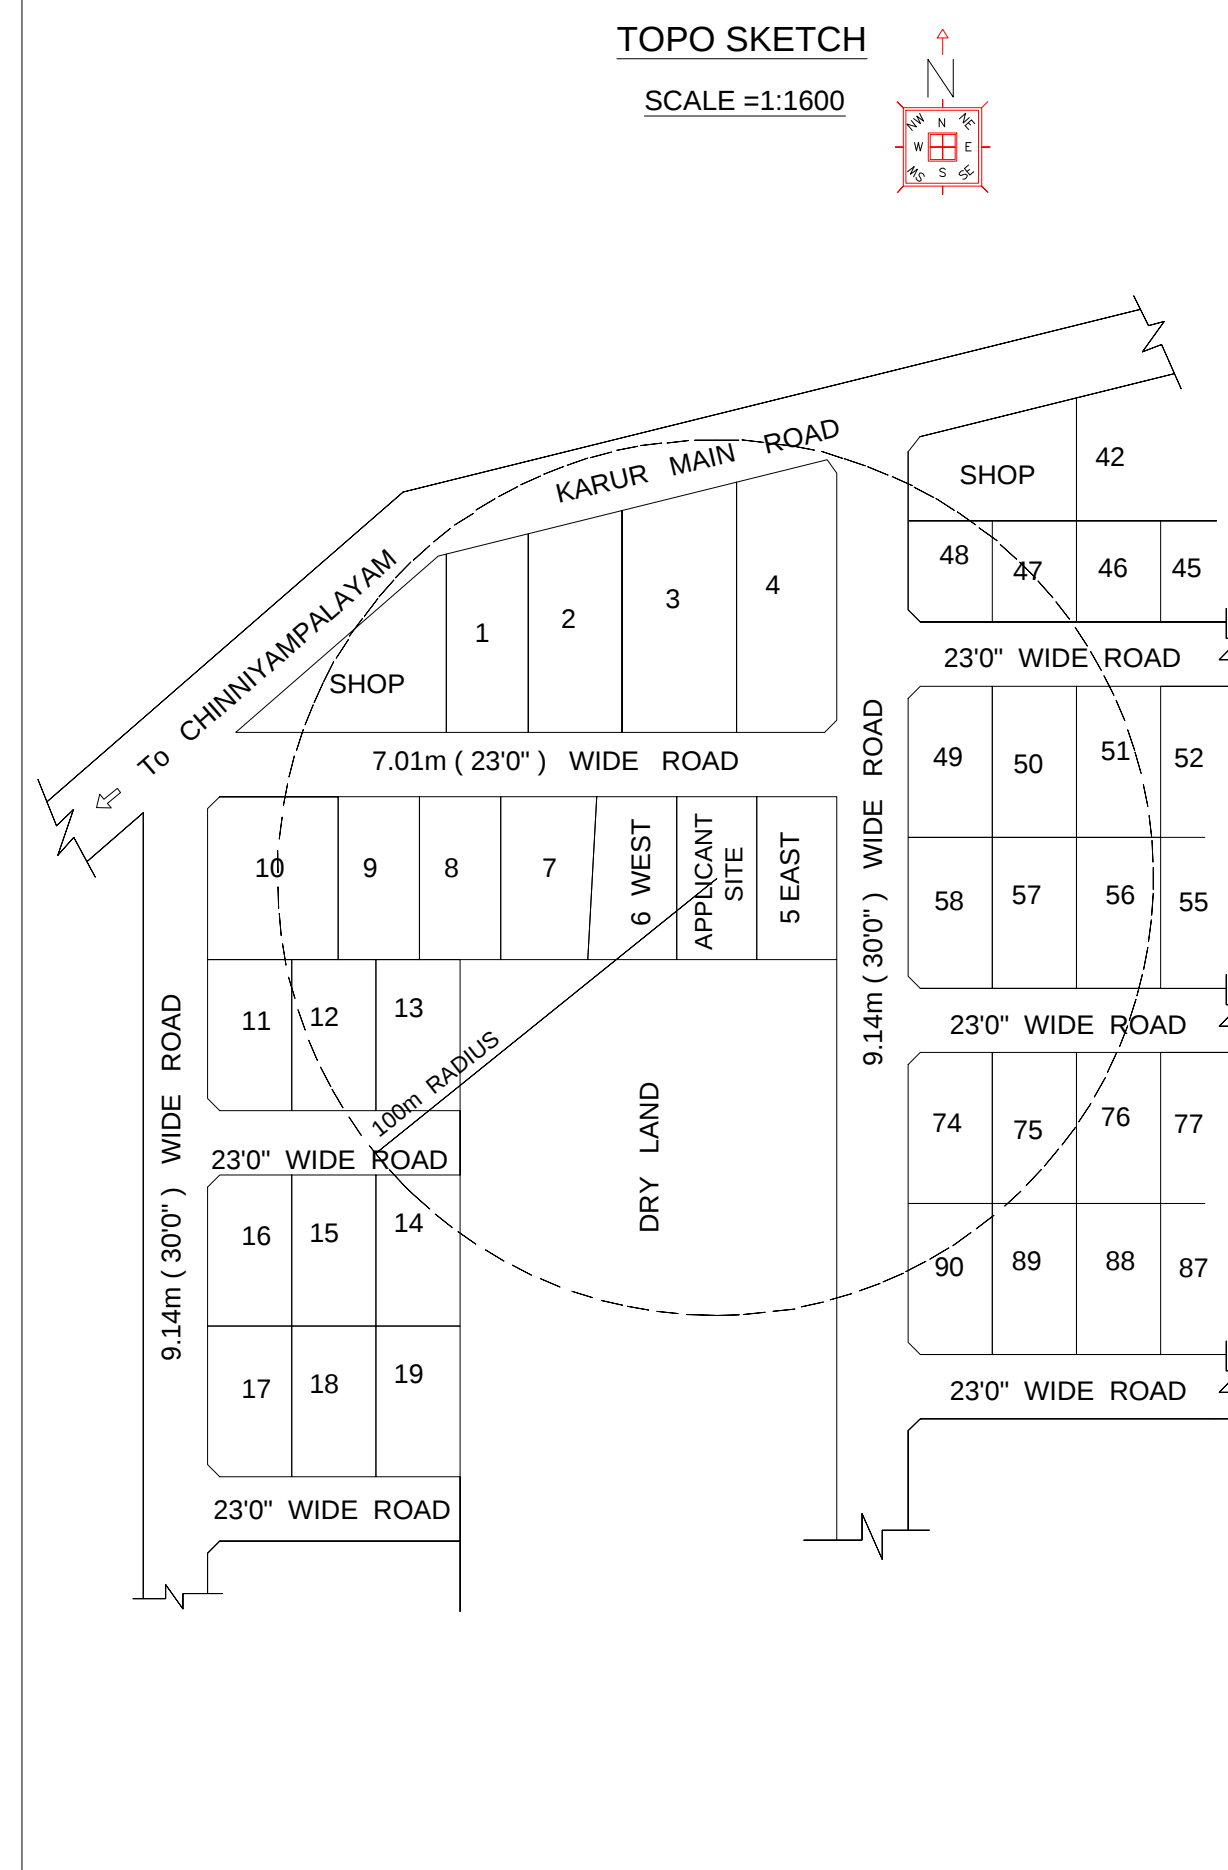
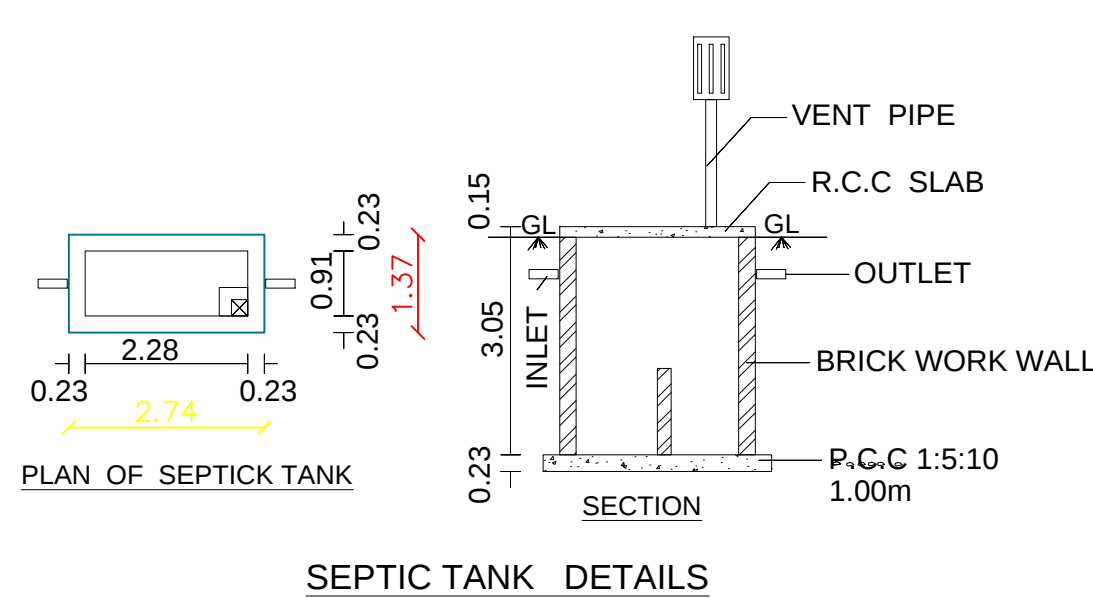
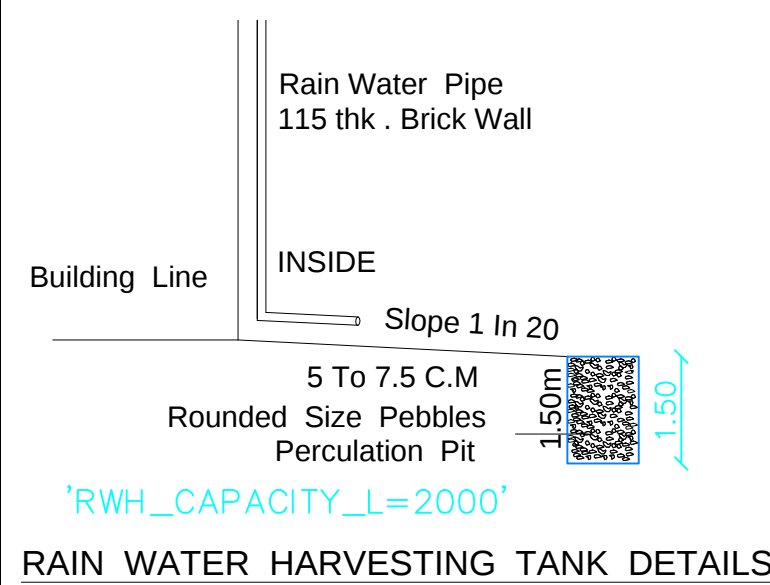
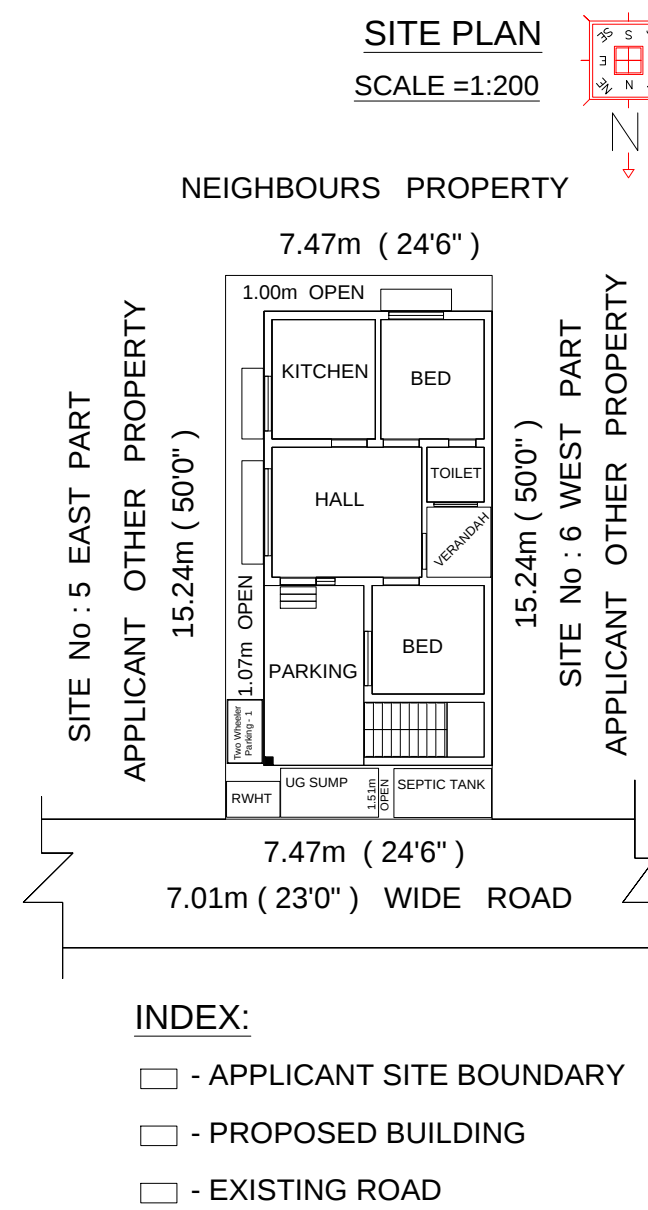
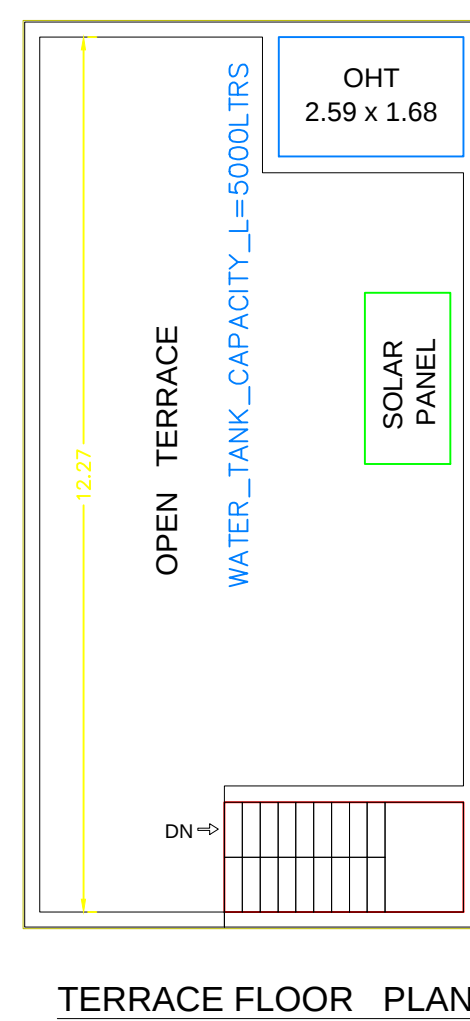
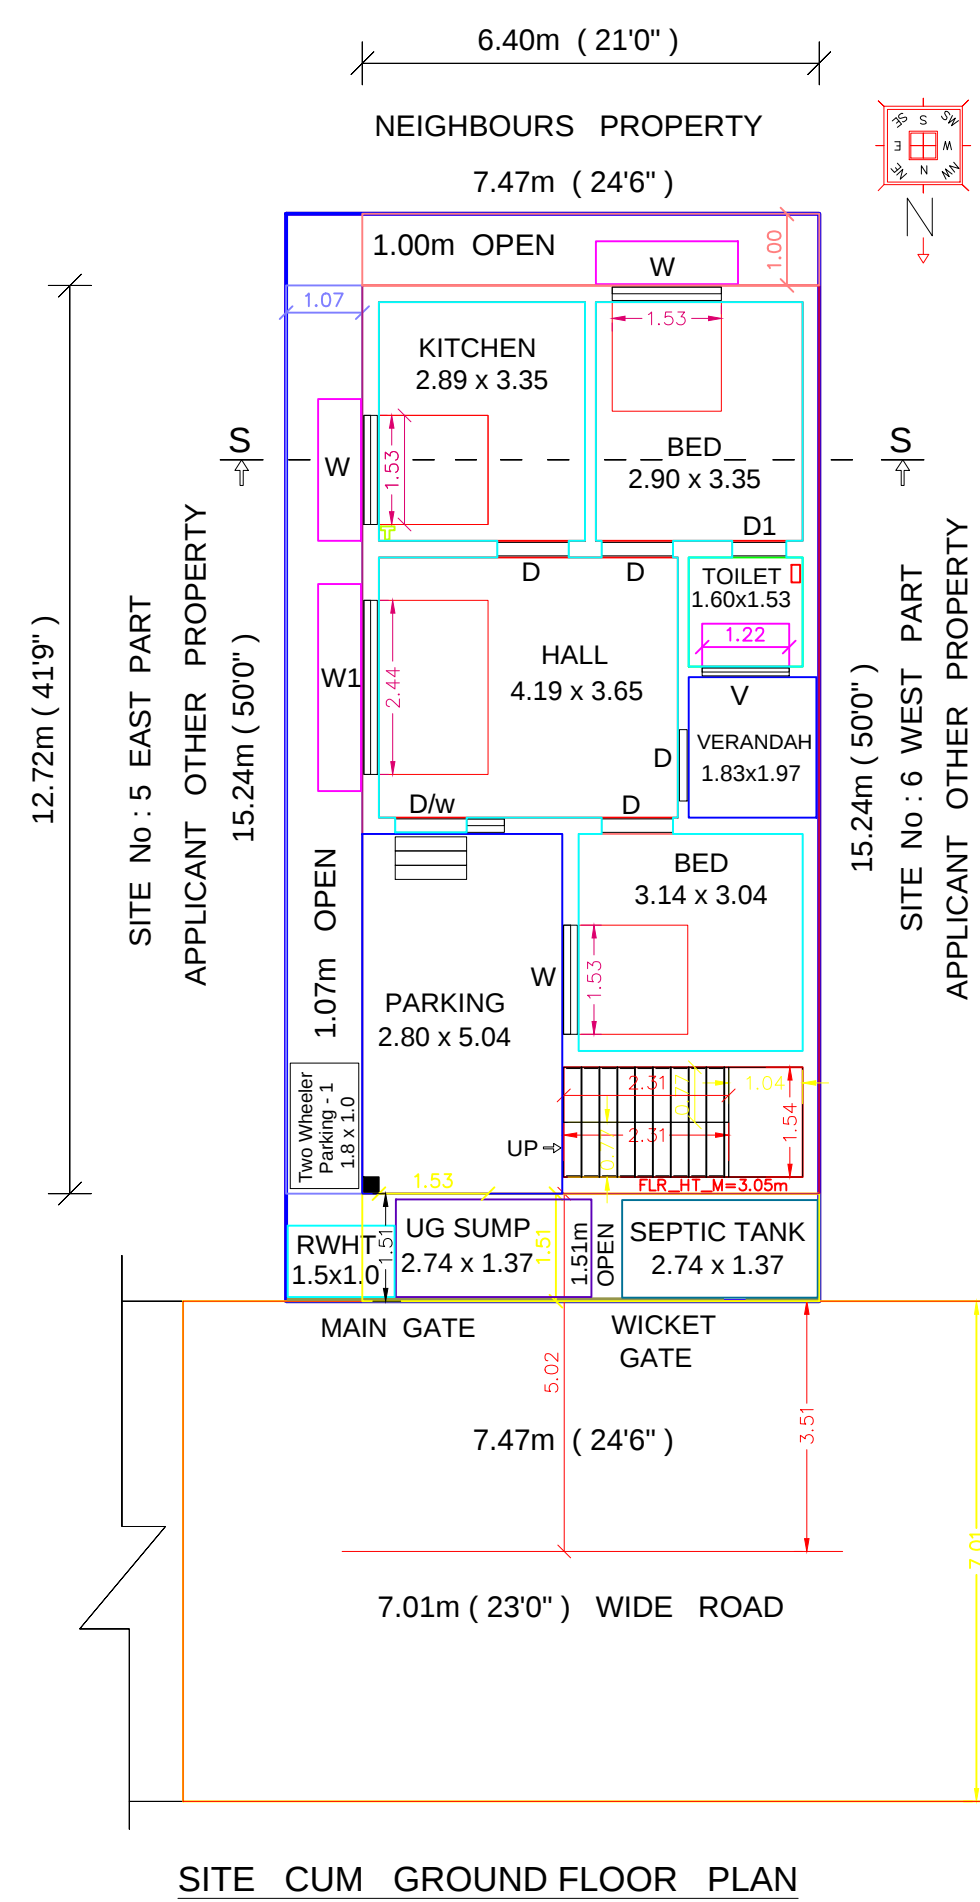
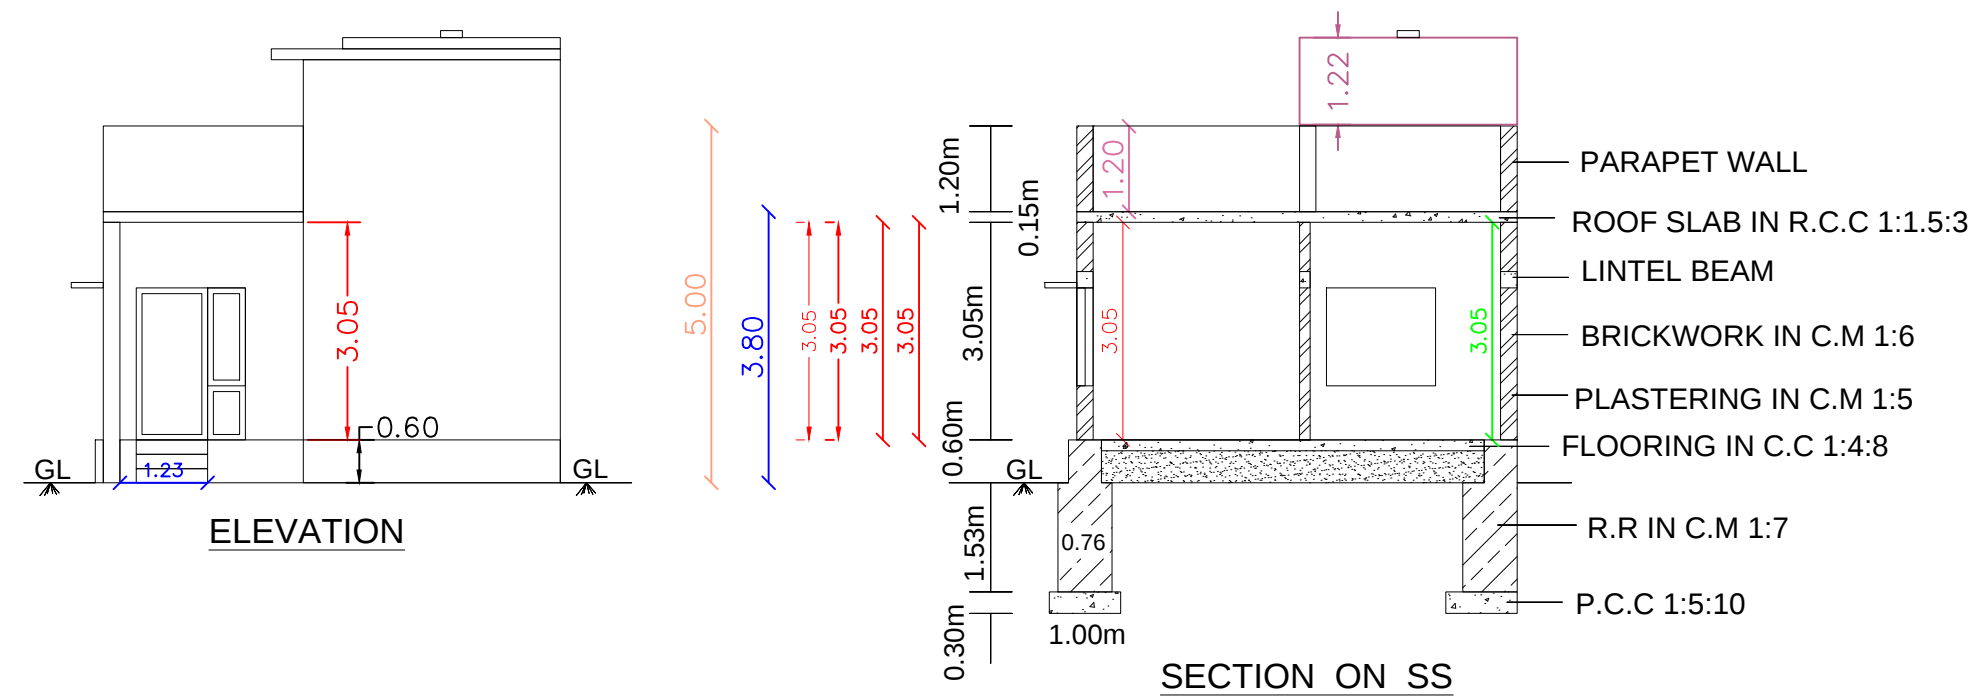
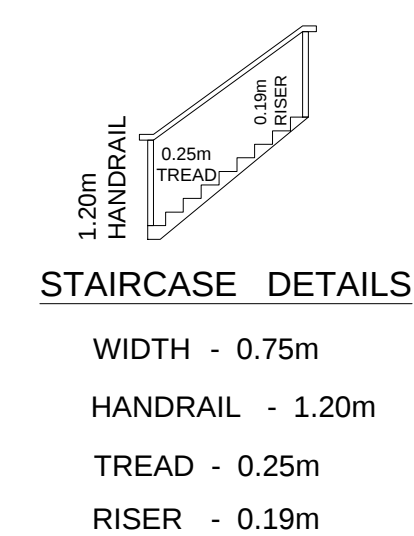
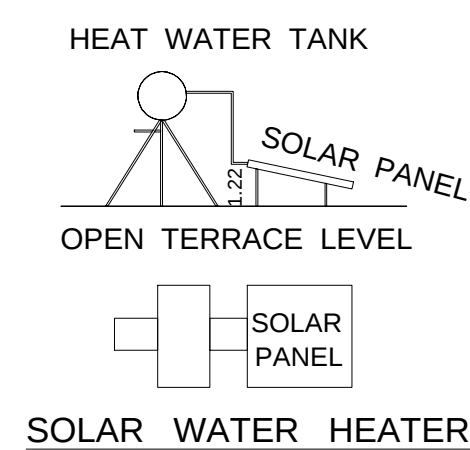
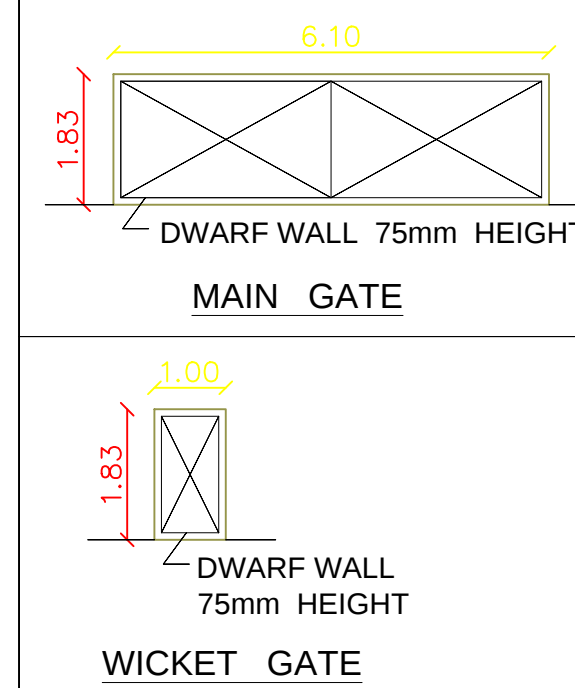


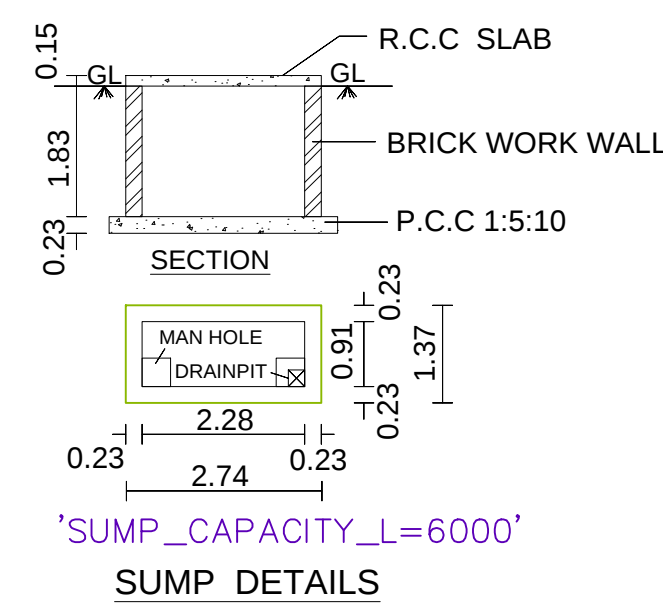

PLAN INFO
 PLOT_AREA_M2=113.85
 AS_PER_DOCUMENT=113.85
 FMB_OR_PLR=113.85
 AS_AT_SITE=113.85
 SINGLE_FAMILY_BLDG=YES
 CRZ=NO
 SECURITY_ZONE=NO
 ACCESS_WIDTH_M=10.00
 WHETHER_GOVT_OR_AIDED_SCHOOL=NO
 ROAD_WIDTH=7.01
 ROAD_LENGTH=30.00
 AVG_PLOT_DEPTH=15.24
 AVG_PLOT_WIDTH=7.47
 LAND_USE_ZONE = RESIDENTIAL
 PLOT_NO=5WEST,6EASTPART
 SURVEY_NO= 2442A1A1A1
 PATTNA_NO=2671
 DISTRICT=ERODE
 TALUK = MODAKKURICHI
 RWII DECLARED=YES
 IS_SWIMMING_POOL_EXISTS=NO
 AREA_TYPE=OTHERS
 BUILDING_NEAR_TO_RIVER=NO
 BUILDING_NEAR_MONUMENT=NO
 BUILDING_NEAR_GOVT_BLDG=NO
 IF_HERITAGE_TOWN_LESS_THAN_1KM_RADIUS=NO
 PROVISION FOR GREEN BUILDINGS AND SUSTAINABILITY=YES
 FIRE PROTECTION AND FIRE SAFETY REQUIREMENTS=YES
 NOC FOR CONSTRUCTION NEAR MONUMENT=NO
 JURISDICTION TYPE= MUTHUGOUNDANPALAYAM PANCHAYAT
 ORGANIZATION TYPE= PRIVATE
 OSR APPLICABLE = NO
 OSR BUYBACK = NO
 OSR SURR BUYBACK RETAIN =BUY BACK
 PREMIUM FSI REQUIRED = NO
 IS_APPROVED_LAYOUT =YES

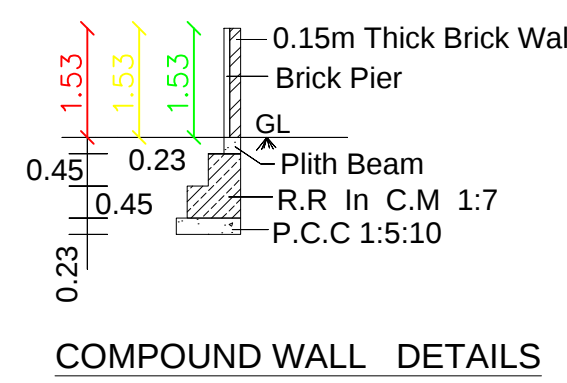

PLAN SHOWING THE PROPOSED CONSTRUCTION OF R.C.C ROOF
GROUND FLOOR BUILDING FOR RESIDENTIAL PURPOSE IN OLD S.F.
No: 312, 315 / 1, 316, 318 , Re SURVEY No: 244 / 2 , SUBDIVISION
Re SURVEY No: 244 / 2 A 1 A 1 A 1 , SITE No: 5 WEST PART & 6 EAST PART
(LAYOUT APPROVED No: Ma. Va / Na. Oo. E. No: 25 / 2005) AT BHARATHI
NAGAR, NANJAI UTHUKULI " A " VILLAGE, MUTHUGOUNDANPALAYAM
PANCHAYAT, MODAKKURICHI TALUK, ERODE DISTRICT.

APPLICANT :
Mr . K . SIVAKUMAR , S/o . KUMARASAMY .

ONLINE APPLICANTION No : SWP/BPA/096949/2024

BUILDING PREMISSION No : ERD/MDK/MGP/100/2023-2024

BUILDING PERMISSION No : ERD/MDK/MGP/100/2023-2024

JOINERY DETAILS:	
D/w - DOOR - 1.53m x 2.13m	RAIN WATER HARVESTING TANK - 1No
D - DOOR - 1.00m x 2.13m	SEPTIC TANK - 1No
D1 - DOOR - 0.76m x 2.13m	BOREWELL - 1No
W - WINDOW - 1.53m x 1.53m	SUMP - 1No
W1 - WINDOW - 2.44m x 1.53m	OVER HEAD TANK - 1No
V - VENTILATOR - 1.22m x 0.61m	

AREA DETAILS	SQM	SQFT
Total Area Of The Applicant Site	113 . 85	1225 . 00
Plinth Area Of The Proposed R.C.C Roof Building In G.F	81 . 45	876 . 75
Carpet Area Of The Proposed R.C.C Roof Building In G.F	47 . 74	514 . 00
Area Of The Open Space	32 . 40	348 . 25

<u>SITE , PLAN , ELEVATION</u> <u>SECTION : SCALE = 1:100</u> ALL MEASUREMENTS ARE IN METER	Er . C . NAVANEETHA KRISHNAN Registration No : 212 / 2014 98427 50760
--	--

APPLICANT	ENGINEER
-----------	----------

 $K, \frac{d}{dt}$

Handwritten: *Navaneetha Krishnan*

Printed: **NAVANEETHA KRISHNAN, D.C.E.**
Licenced Building Surveyor, No: 212 / 2014.
NAVAKI BUILDERS
92, Chennappaiaiyakan Palayam, Erode-104
Cell: 98427 50760, 96295 13760.

NAVAKI BUILDERS - 96295 13760