








PLAN SHOWING THE PROPOSED CONSTRUCTION OF R.C.C. ROOF RESIDENTIAL BUILDING IN R.S.F.No : 240/2, PLOT No. 588, (AFTER DISMANTLING THE EXISTING BUILDING IN DOOR No. 588), AT 1010 NESAVALAR COLONY, MUGASIPIDARIYUR VILLAGE AND PANCHAYAT, CHENNIMALAI UNION, PERUNDURAI TALUK, ERODE DISTRICT.

ONLINE APPLICATION No: SWP/BPA/0097405/2024
BUILDING PERMISSION No: ERD/CHML/MPR/88/2023-2024

APPLICANT: Mrs. R. KALAIVANI. W/o. P. SIVAKUMAR.

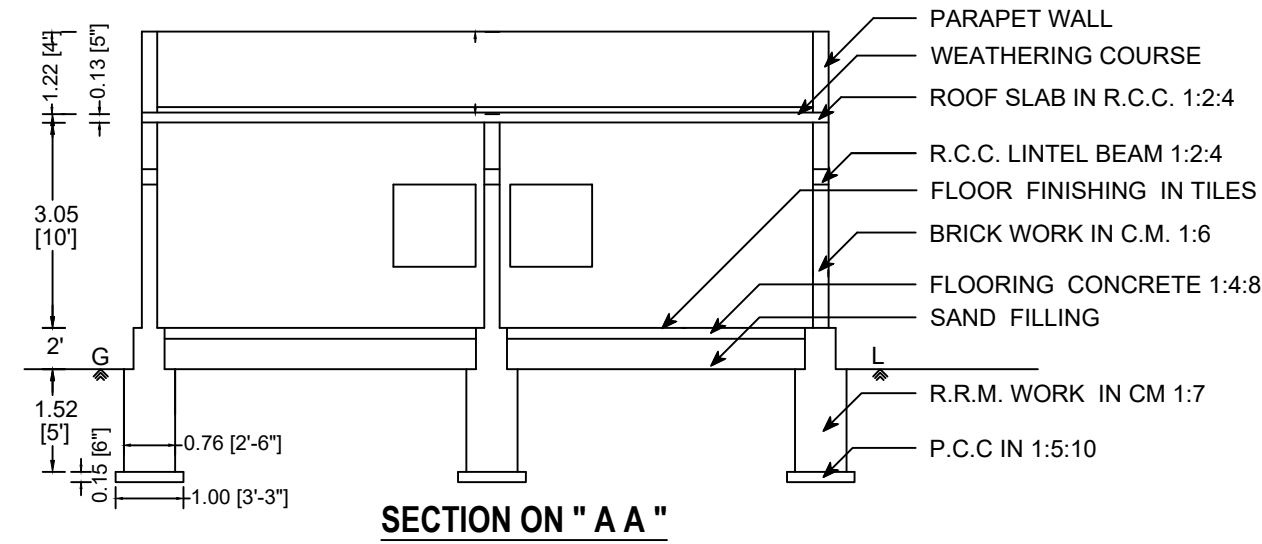

STAIRCASE DETAILS

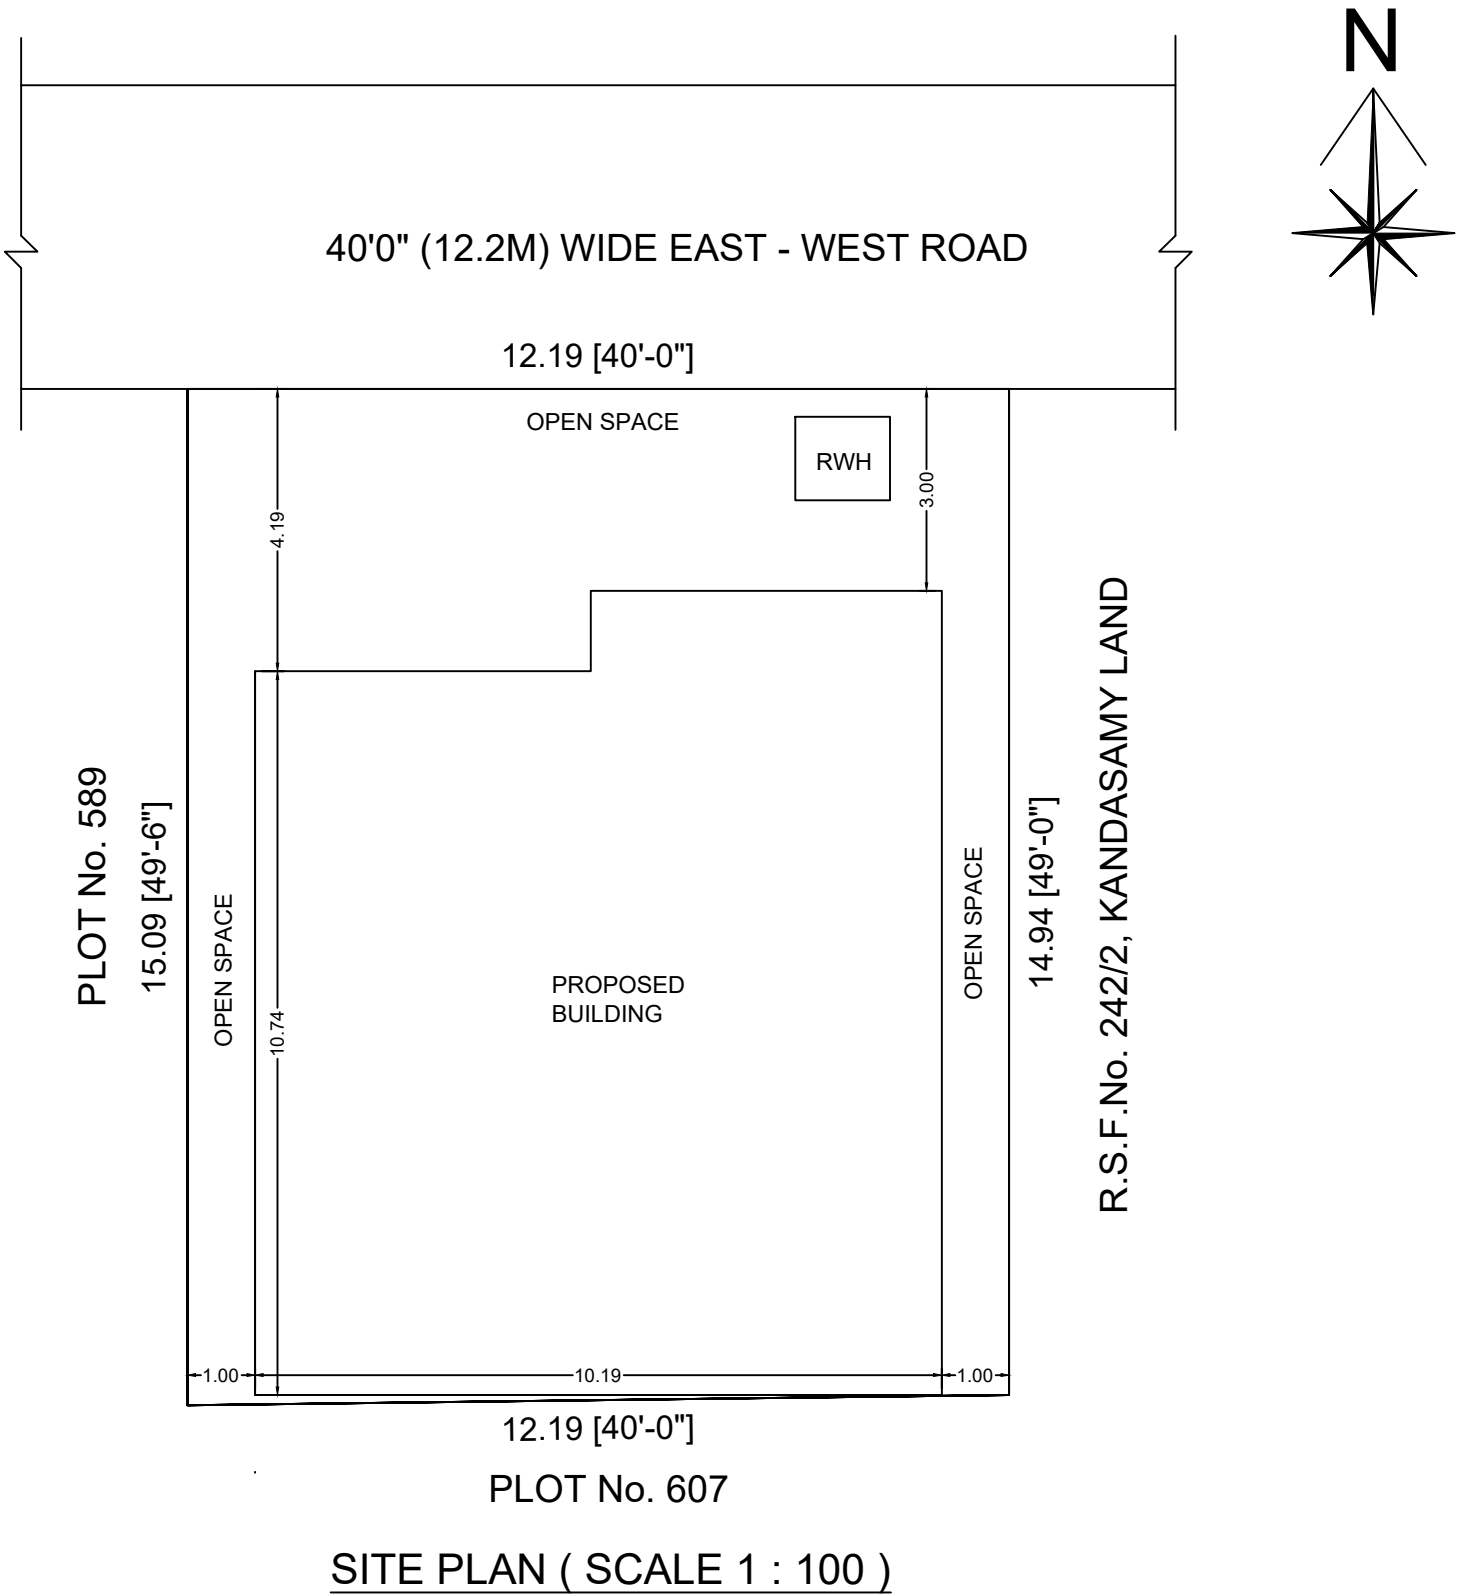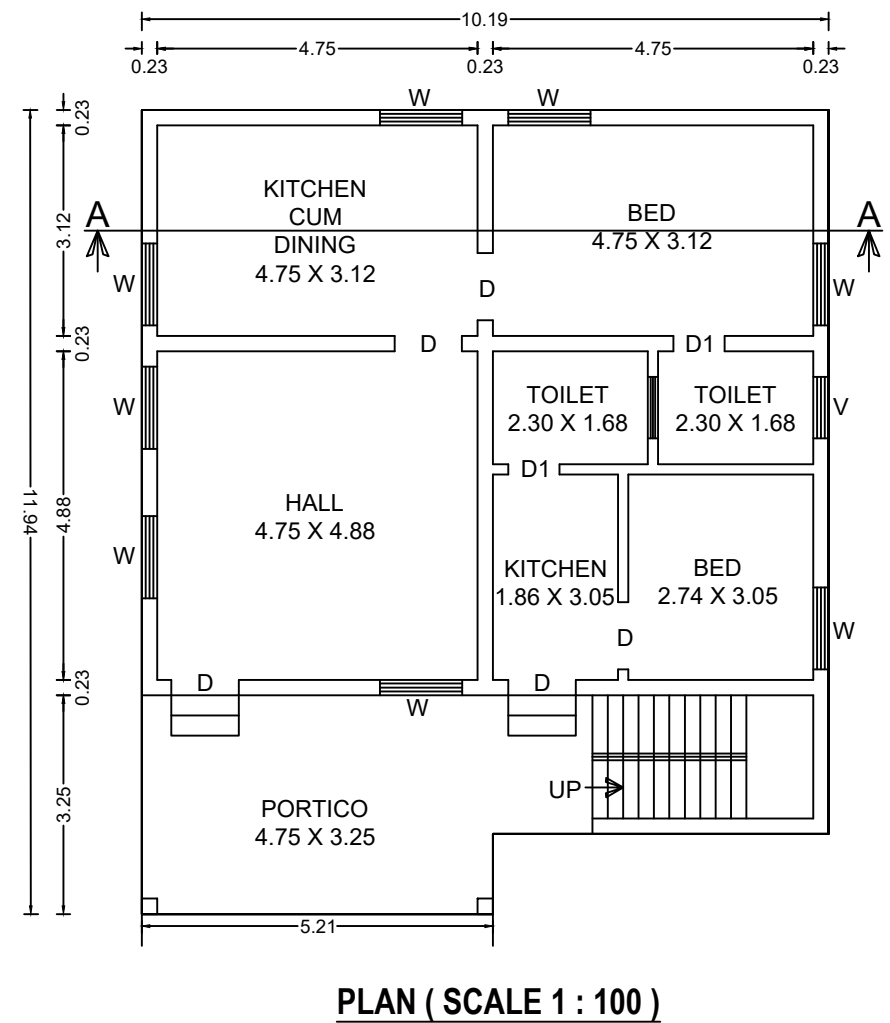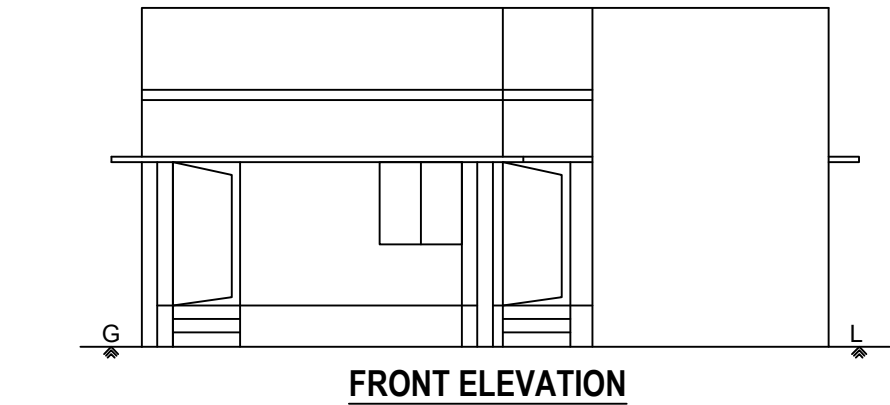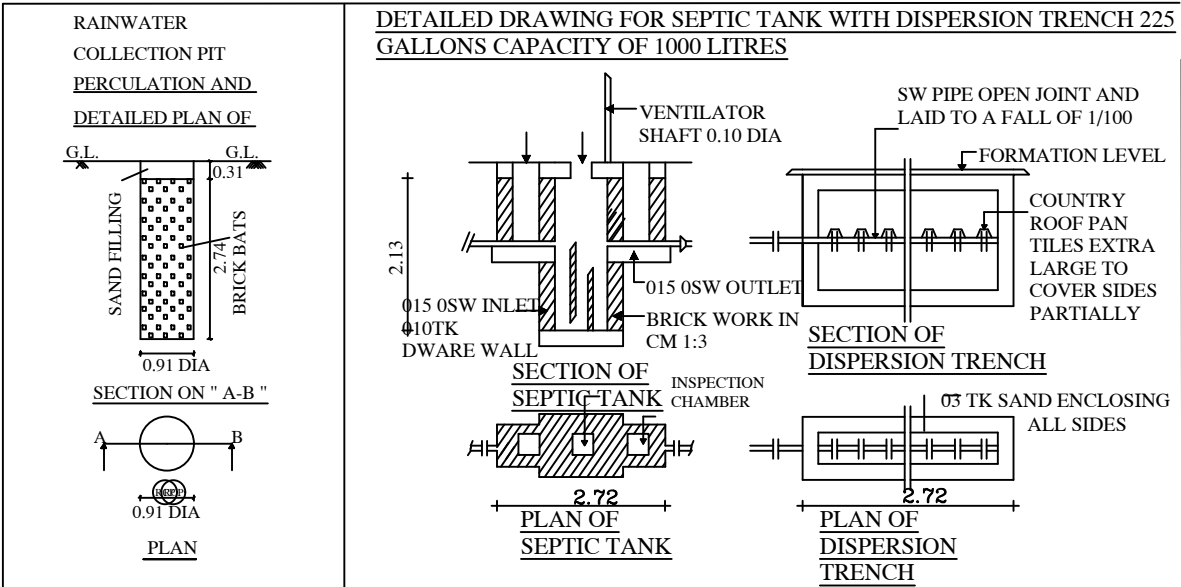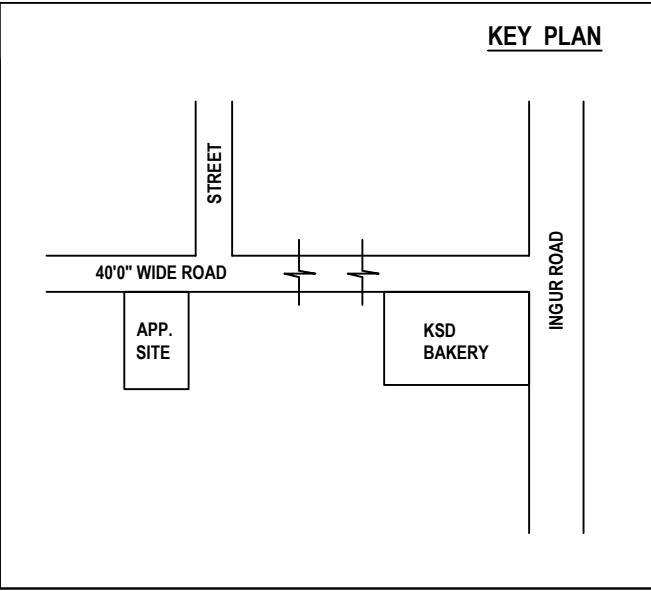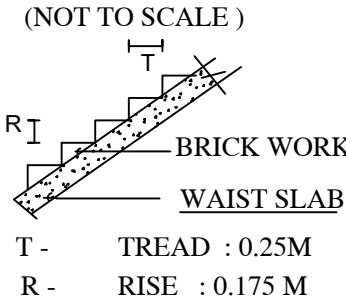

AREA DETAILS	SQ.M	SQ.FEET
AREA OF THE APPLICANT SITE:	183.02	1970.00
AREA OF THE PROPOSED BUILDING:	115.71	1245.50
CARPET AREA OF THE PROPOSED BUILDING:	83.27	896.31
AREA OF OPEN SPACE:	67.31	724.50

DETAILS OF JOINARIES.	COLOUR INDEX
D - DOOR - 1.00 X 2.13	□ SITE BOUNDARY
D1 - DOOR - 0.76 X 2.13	□ PROPOSED BUILDING
W - WINDOW - 1.22 X 1.22	SCALE: 1 : 100
V - VENTILATOR - 0.91 X 0.61	ALL MEASUREMENTS ARE IN " METRE " AND " FEET "

APPLICANT :-

Er. M. MOHANASUNDARAM
D.C.E., D.Archi, (CAD), L.B.S.,
Licensed Civil Engineer,
Regd. No: 1044/08-09, 610/10-11
HIGH TECH PLANNERS & BLUE PRINTERS
Tamilnadu Girama Bank (Upstairs)
Kangayam Road, CHENNIMALAI.
Cell: 94890 35500
CIVIL ENGINEER :-