
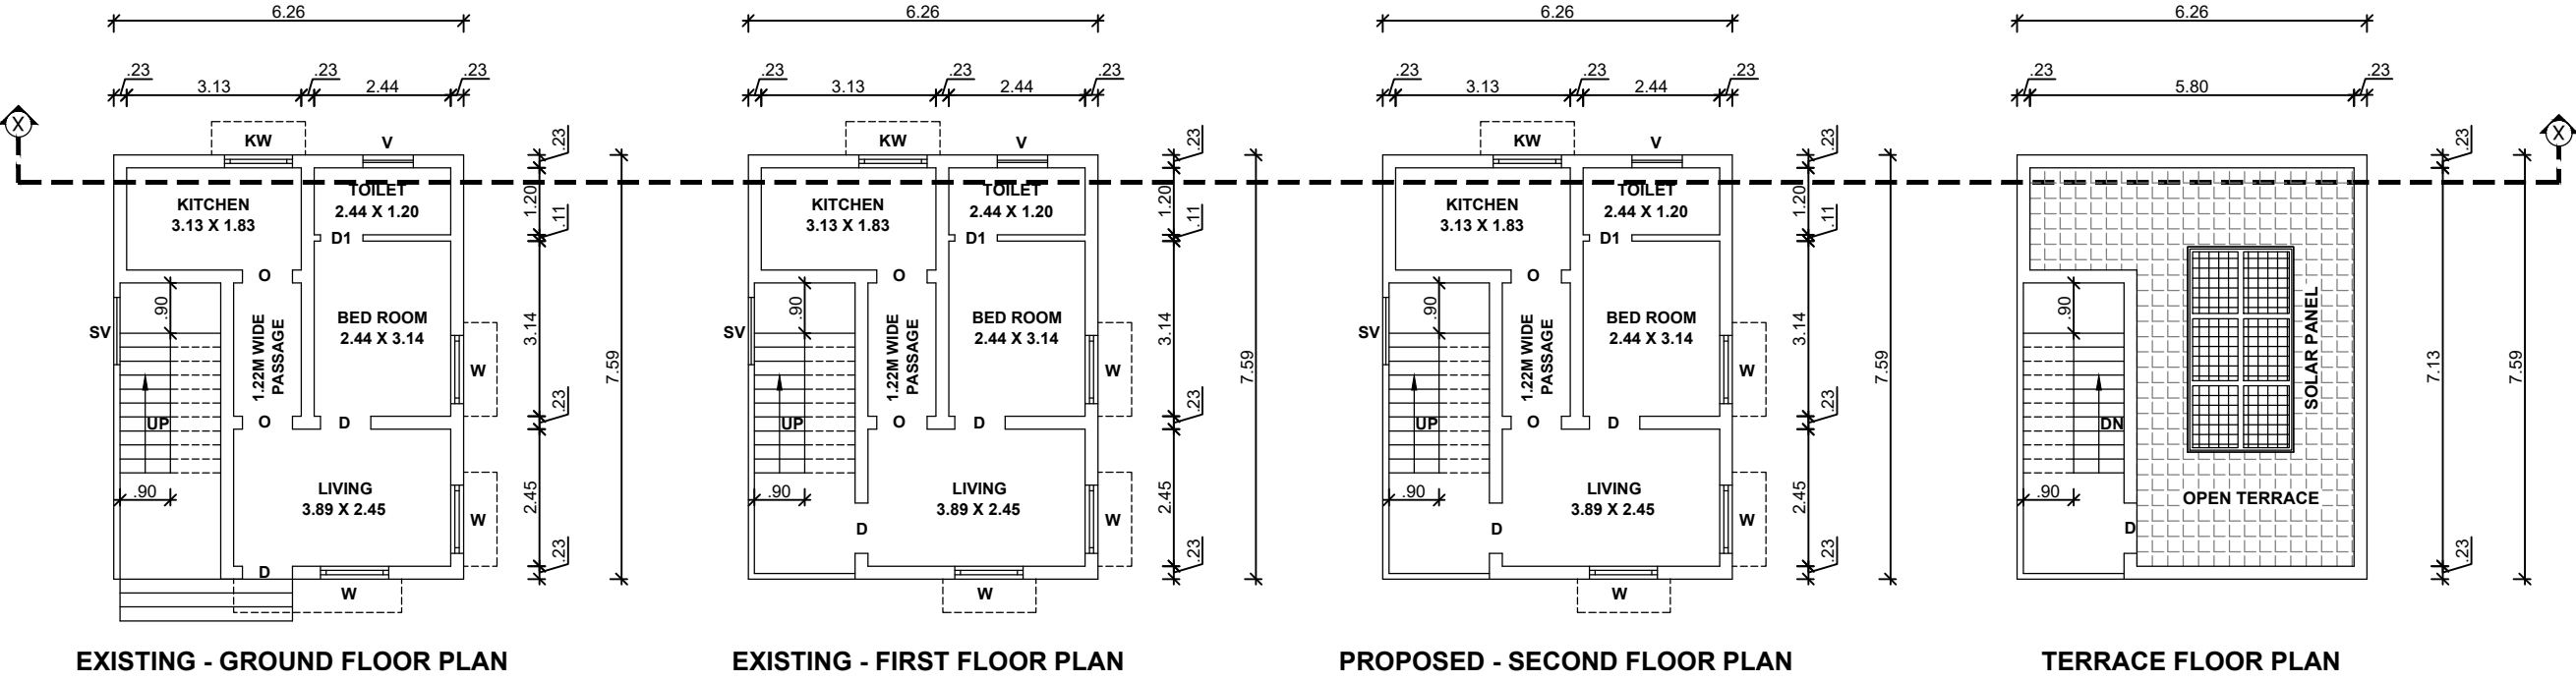
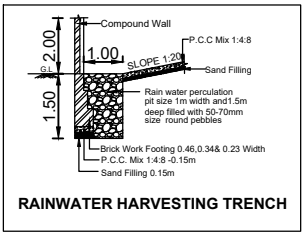
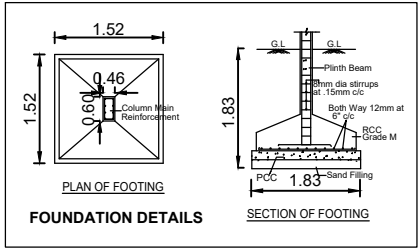
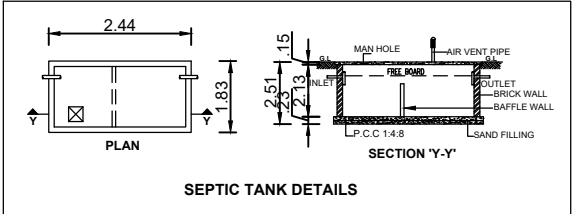
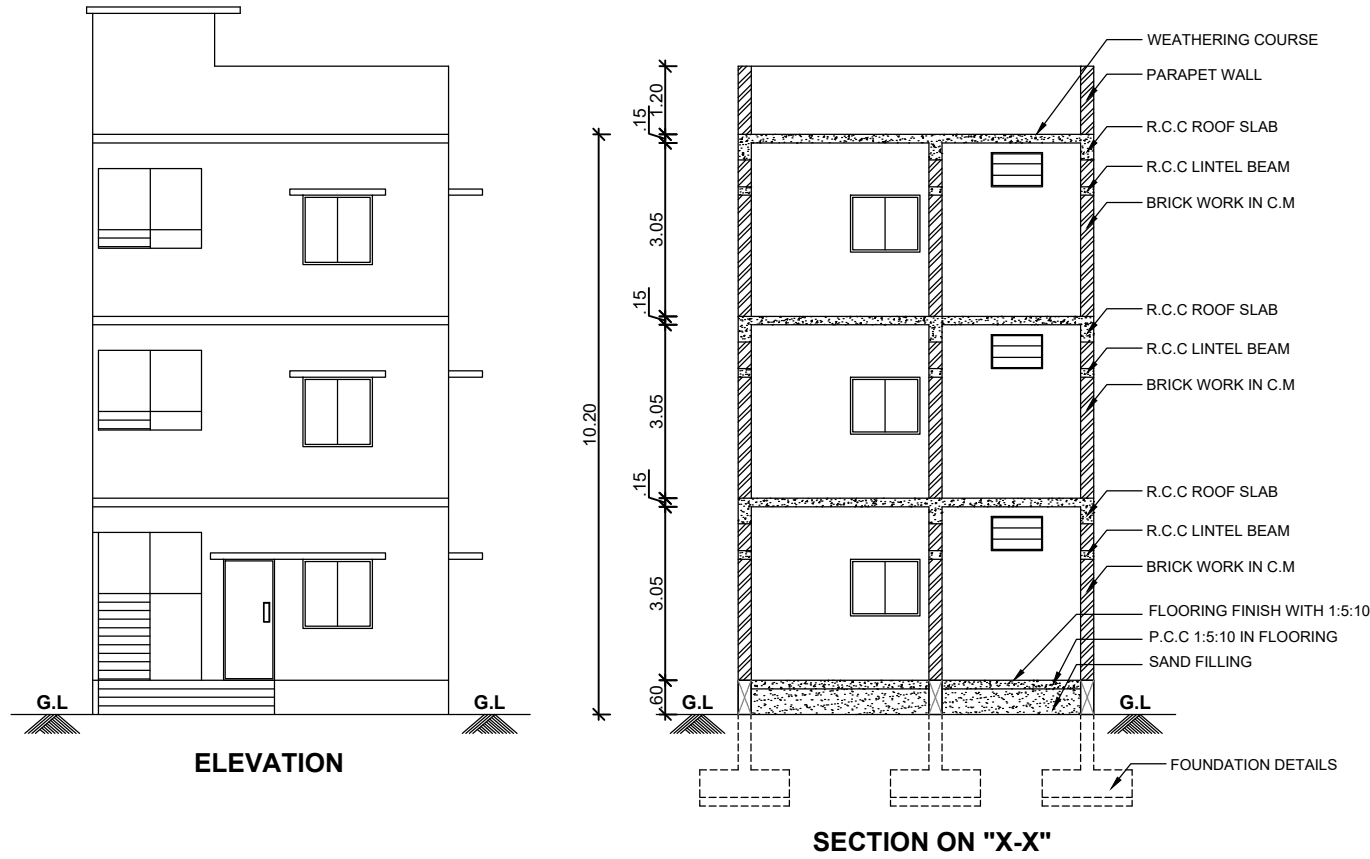


PLAN SHOWING THE PROPOSED ADDITIONAL CONSTRUCTION OF SECOND FLOOR R.C.C ROOF RESIDENTIAL BUILDING, IN R.S.F.Nos. - 171/1A2A2 & 171/1A2A4 (PATTA No. : 2611),
AT SITE No. : 04, ILIPPILLI VILLAGE, GURUVAREDDIYUR VILLAGE PANCHAYAT, AMMAPETTAI PANCHAYAT UNION, ANTHIYUR TALUK, ERODE DISTRICT.

DTCP LAYOUT APPROVAL No. : 1877 / 2018, DATED : 01.04.2018
LOCAL BODY Roc. No. : 2545 / 2020, DATED : 15.10.2020

APPLICANT : Mrs. B.JANAKI, W/o. Mr.BALAN.

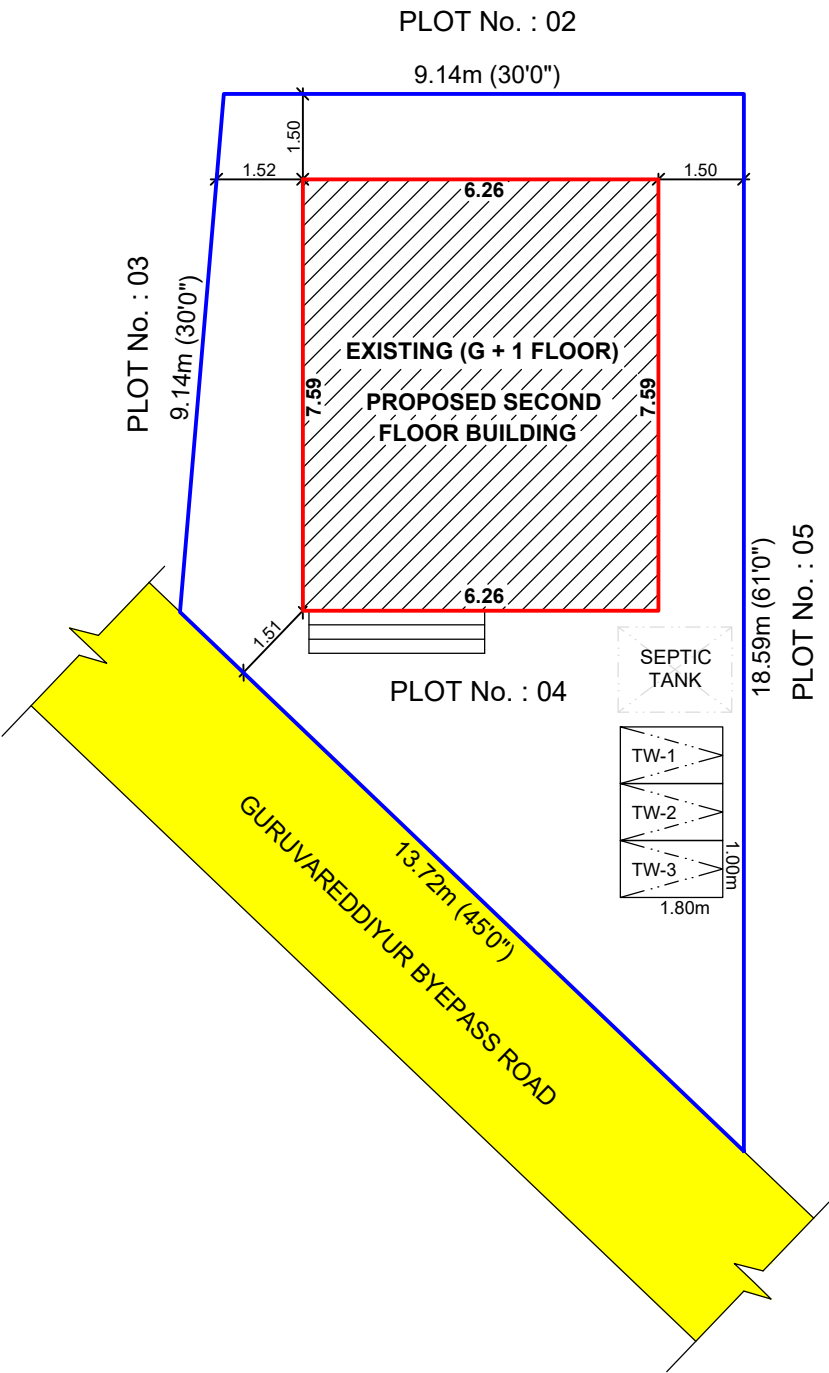

AREA STATEMENT				
SITE AREA DETAILS (In Sq.m)				
AS PER DOCUMENT (1706.00 Sq.Ft)			158.49	
SUPERIMPOSED PLOT AREA			133.80	
BUILDING AREA DETAILS				
FLOOR NAME	BUILTUP AREA		FSI AREA	
	In Sq.m	In Sq.Ft	In Sq.m	In Sq.Ft
EXISTING FLOORS :				
GROUND FLOOR AREA	47.46	510.85	47.46	510.85
FIRST FLOOR AREA	47.46	510.85	47.46	510.85
PROPOSED FLOOR :				
SECOND FLOOR AREA	47.46	510.85	47.46	510.85
TOTAL AREA	142.38	1532.55	142.38	1532.55

FLOOR SPACE INDEX (FSI) = $\frac{142.38}{133.80}$ = 1.06
PLOT COVERAGE (PC) = $\frac{47.46}{133.80} \times 100$ = 35.47 %

SCALE 1 : 100 ALL DIMENSIONS ARE IN "METRE"

JOINERY DETAILS (In Metre)		
D	DOOR	0.91 X 2.13
D1	TOILET DOOR	0.76 X 2.13
O	OPEN	0.91 X 2.13
W	WINDOW	1.22 X 1.22
KW	KITCHEN WINDOW	1.22 X 1.00
SV	STAIR VENTILATION	1.22 X 1.22
V	VENTILATOR	0.90 X 0.60

COLOUR REFERENCES	
SITE BOUNDARY SHOWN IN	
PROPOSED BUILDING SHOWN IN	
EXISTING ROAD SHOWN IN	

APPLICANT :

B. JANAKI

REGISTERED ENGINEER / L.B.S :

Cell - 98434 29495
Er. T. SENYHILVEL, D.C.E.,
Licenced Building Surveyor,
36, Mettur Main Road,
AMMAPETTAI - 638 311
Anthiyur (Tk), Erode (Dt)