
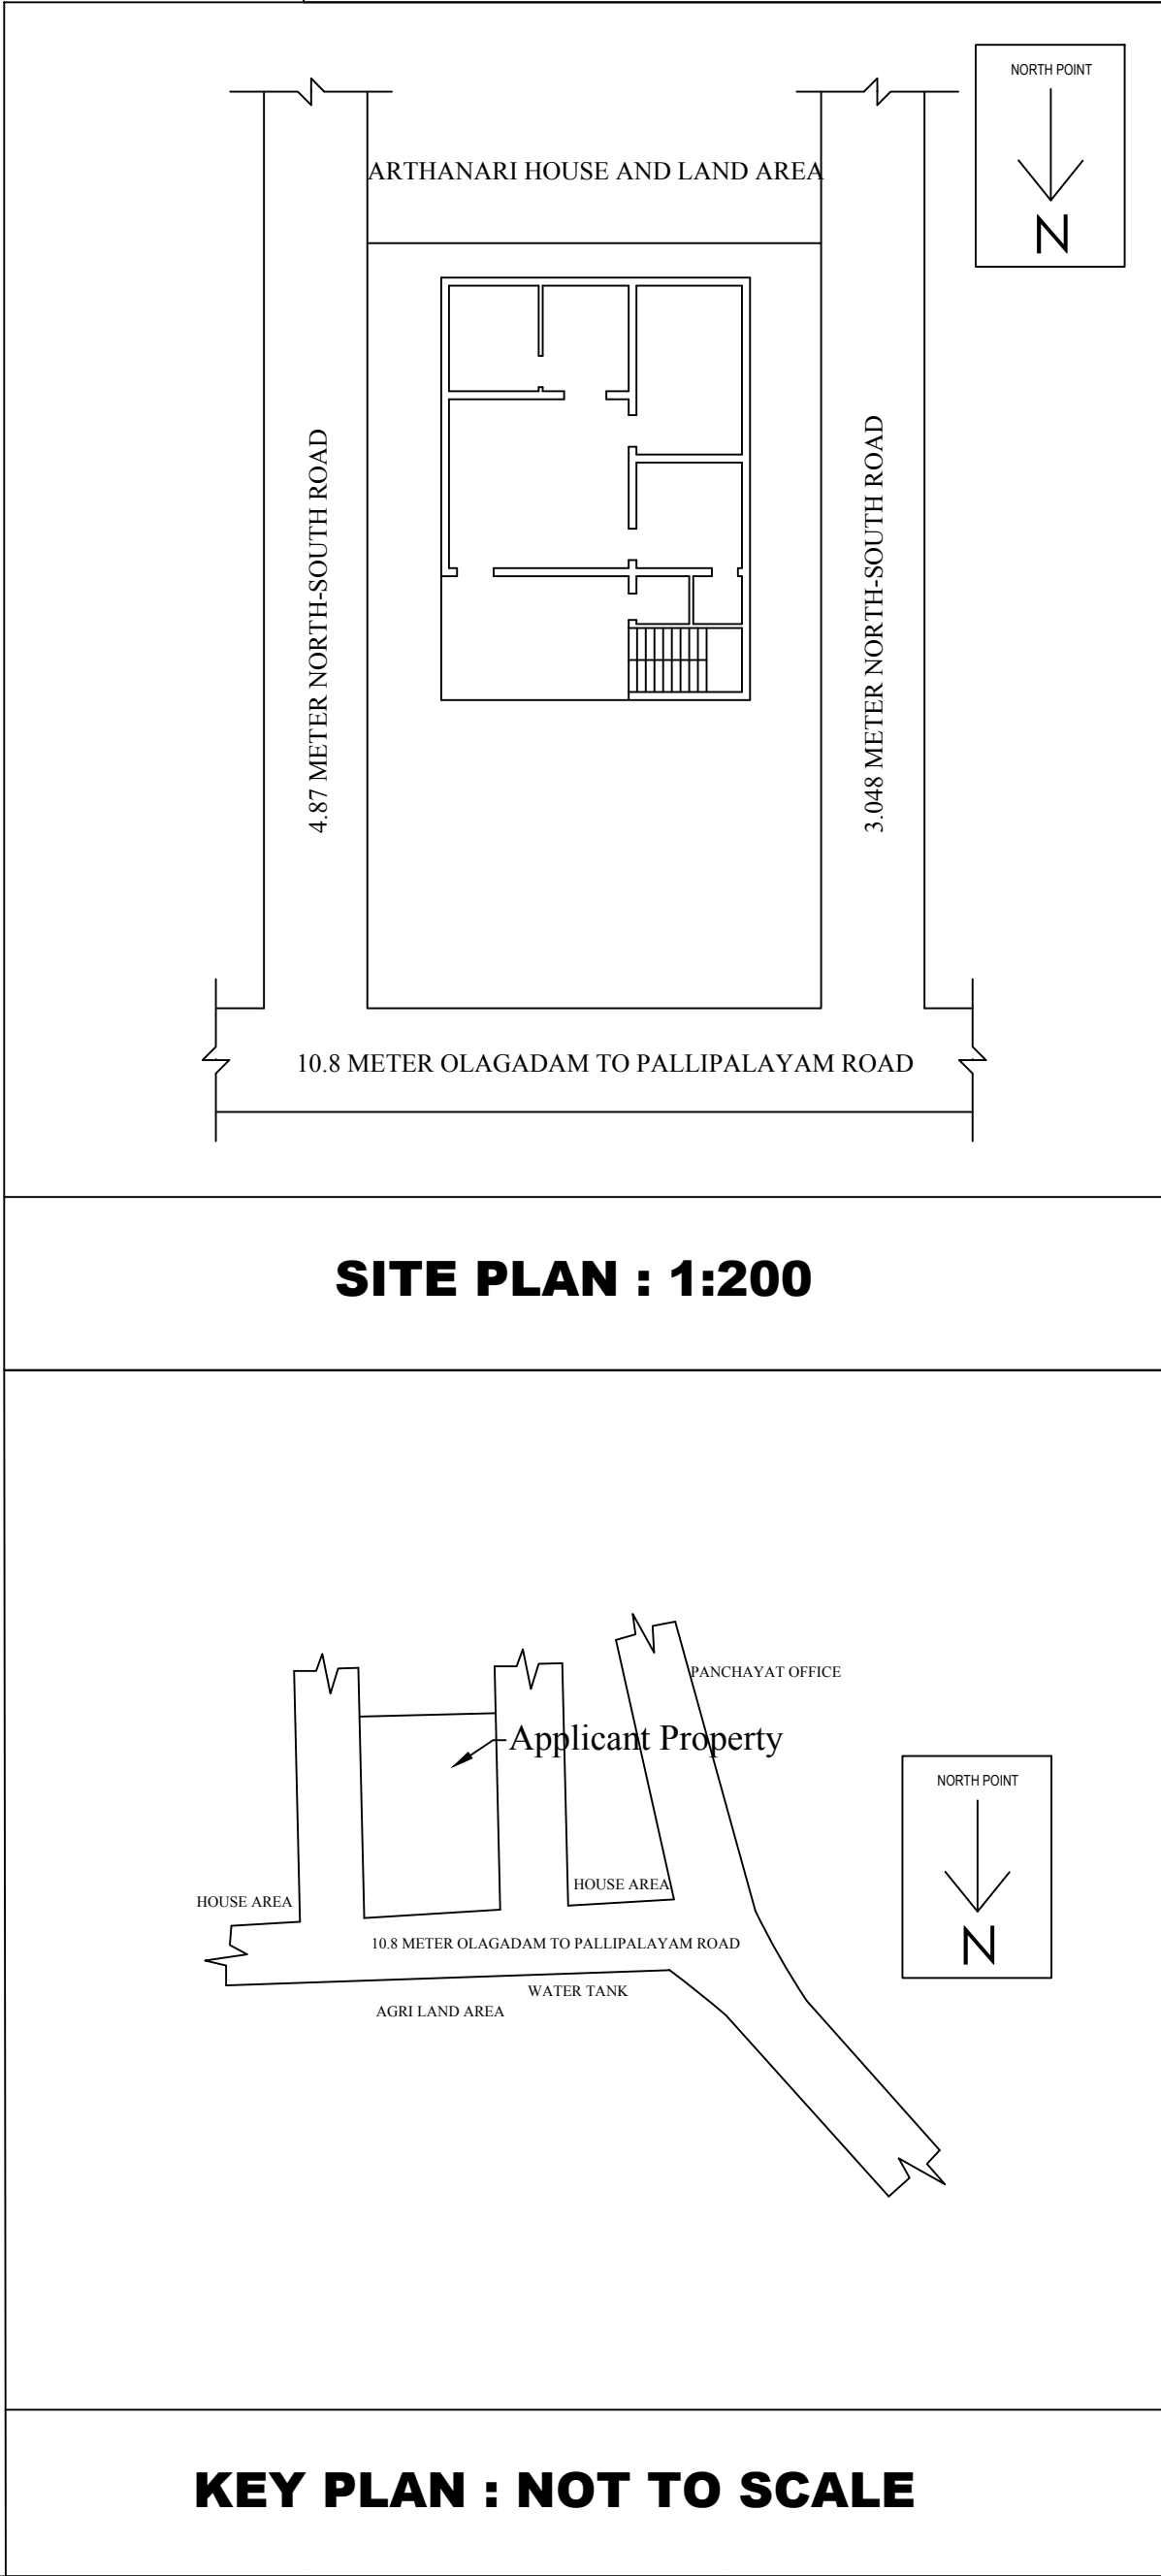
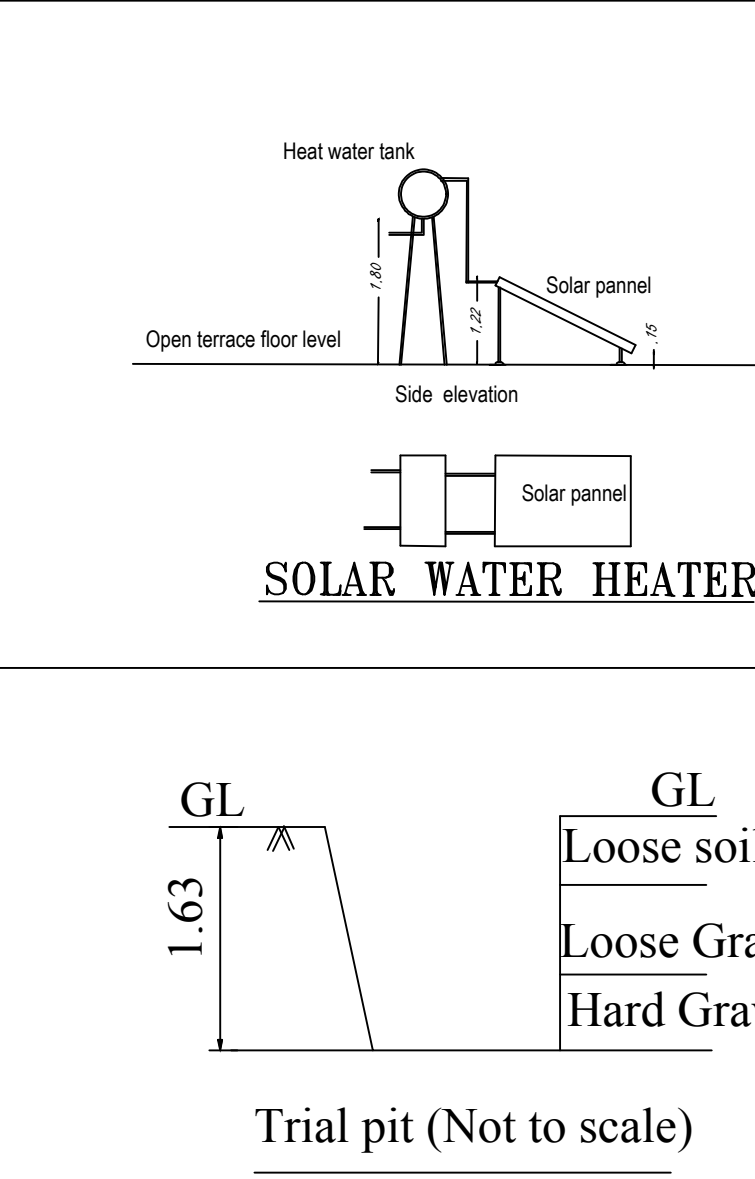


PLAN SHOWING THE PROPOSED CONSTRUCTION OF R.C.C ROOF RESIDENTIAL BUILDING IN GROUND FLOOR AT R.S.F.No: 270/2A2, PATTA No: 16057, PALLIPALAYAM AT PACHAMPALYAM VILLAGE AND PANCHAYAT, ANTHIYUR TALUK, ERODE DISTRICT.

Applicant :

Mr.S.RATHANASAMY., S/o.Mr.SENGODAN.

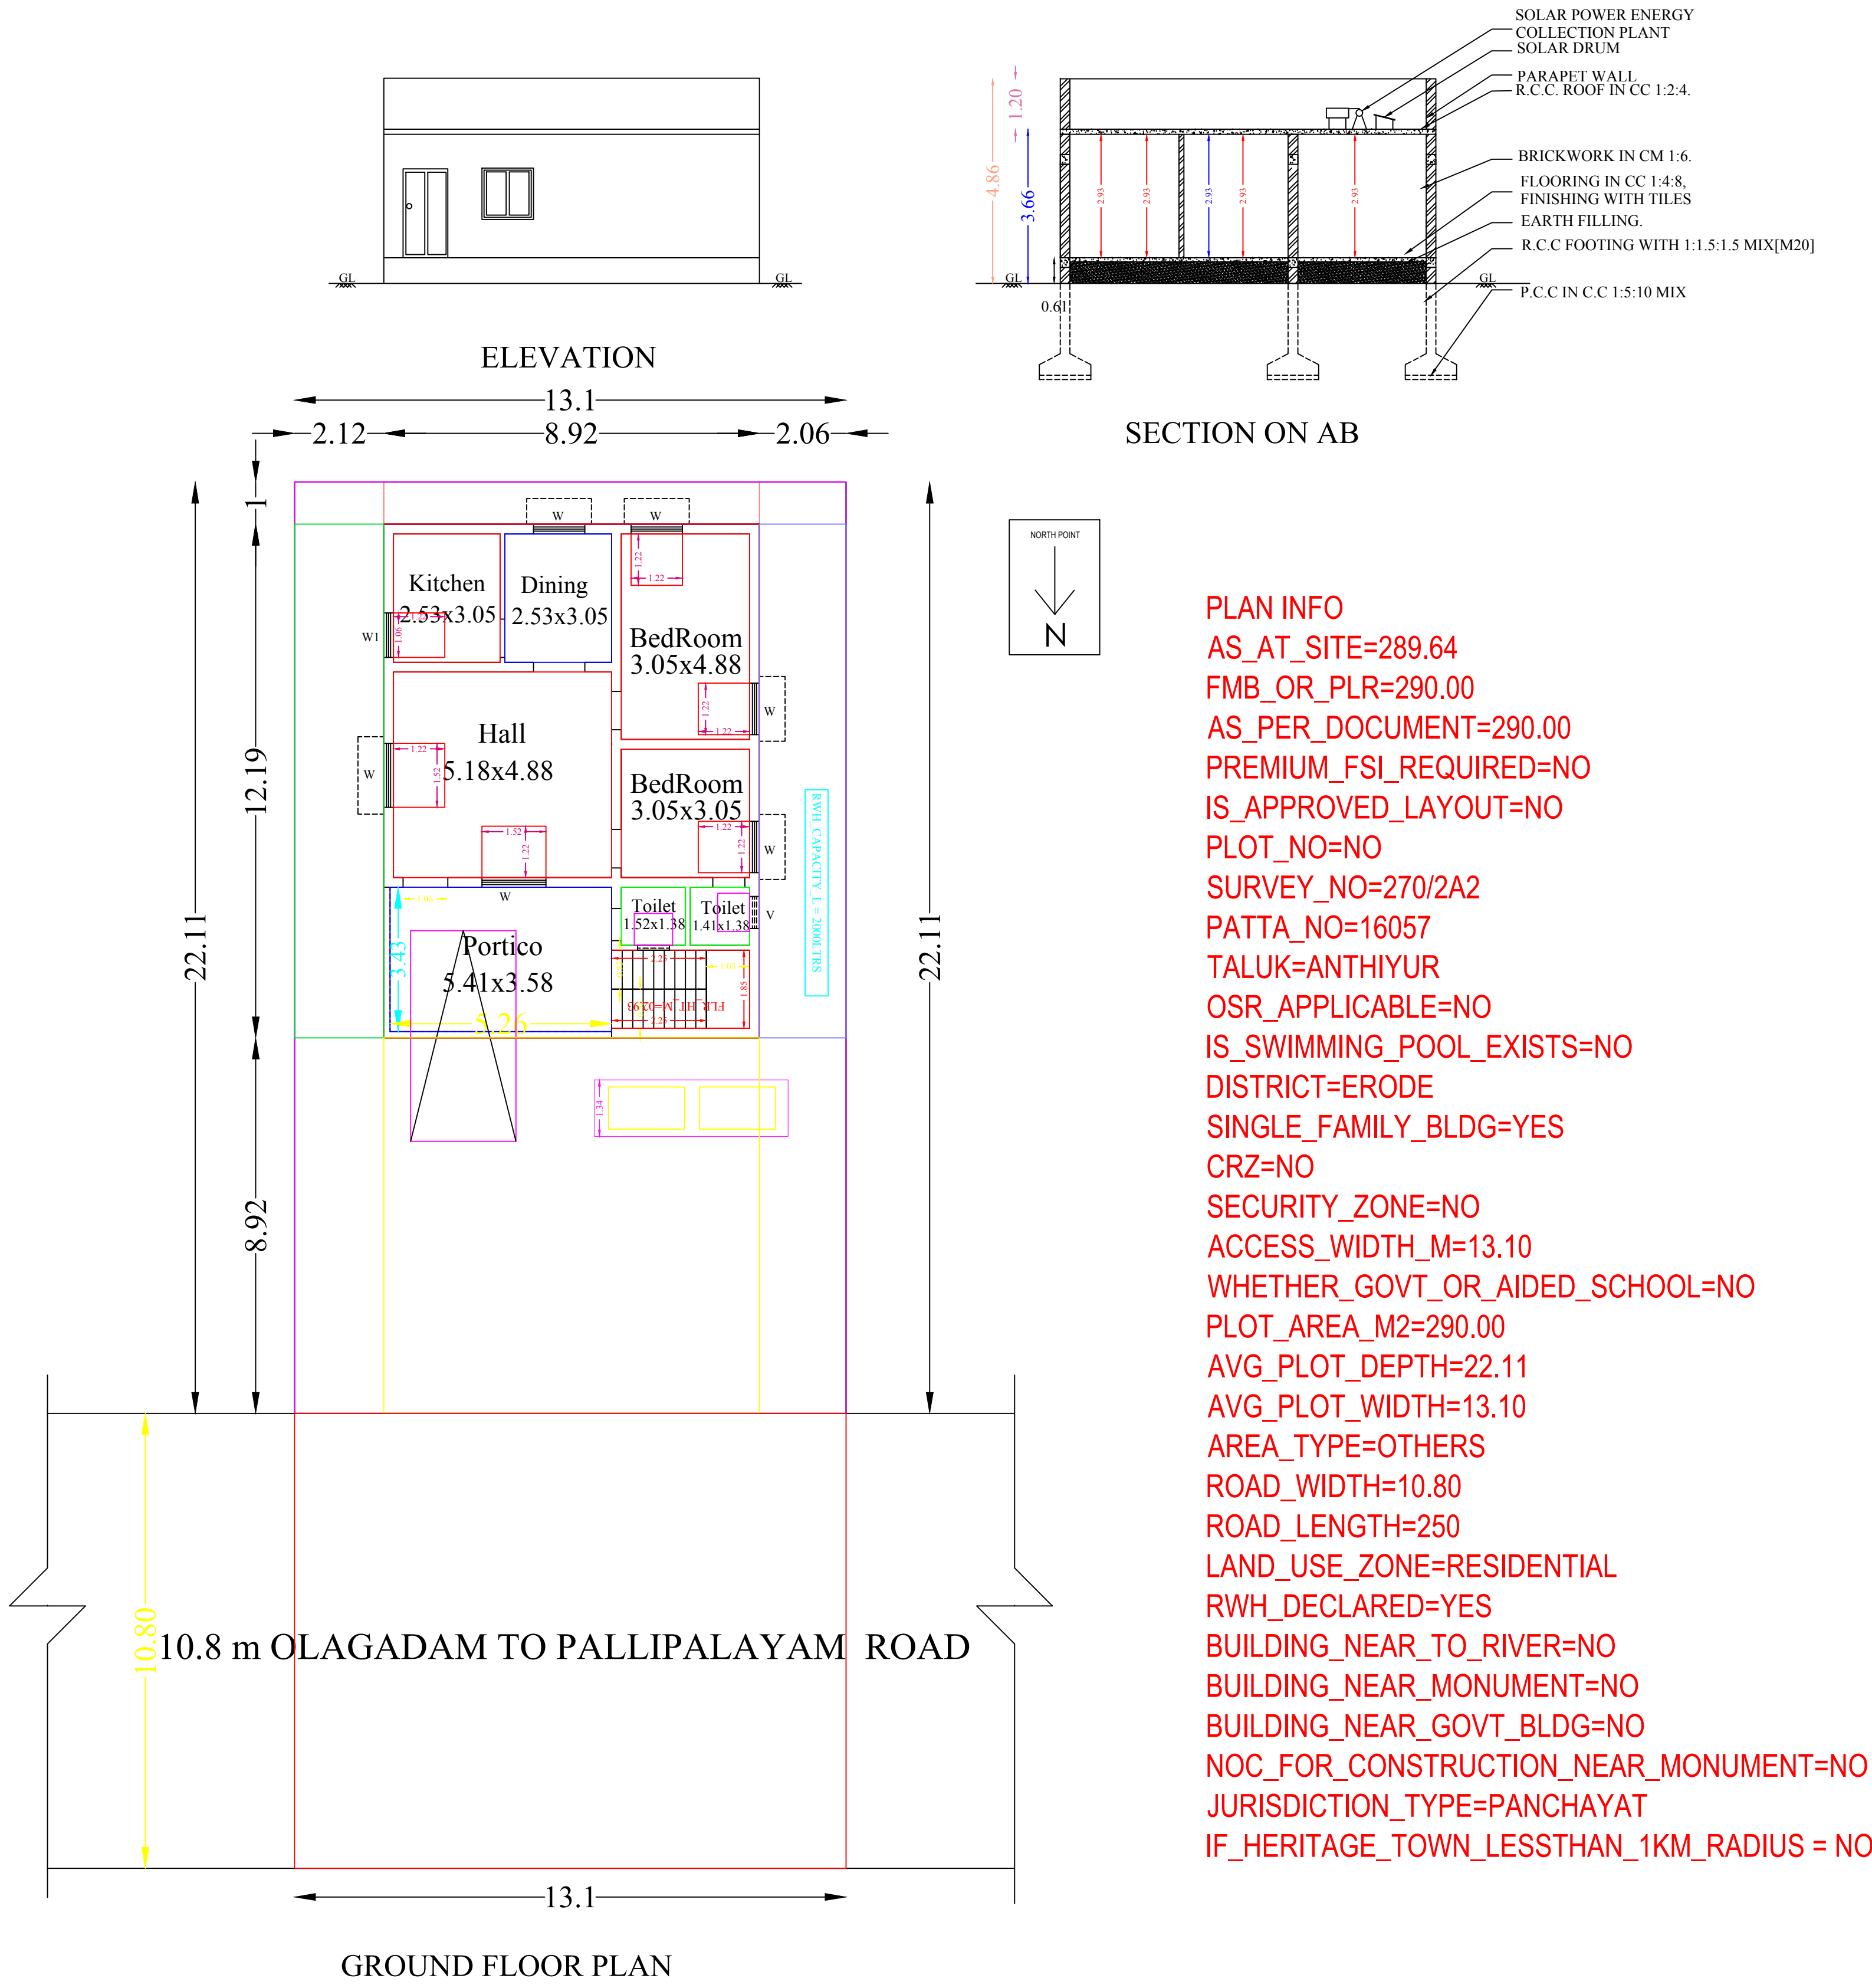

SHEET No : 1 OF 1

AREA DETAILS :	SQ.FT.	SQ.MT.
Area as per Document	3117.50	290.00
Plinth Area of Proposed G.Floor	1170.90	108.78
Floor Area of Proposed Building	936.73	87.02
Area of Open Space	1946.60	181.22

BLOCK NAME	FLOOR NAME	FSI AREA (IN Sq.m)	NON FSI AREA (IN Sq.m)	BUILTUP AREA (IN Sq.m)
1	GROUND FLOOR	108.78	---	108.78
GRAND TOTAL			---	108.78

FLOOR SPACE INDEX (F.S.I) :-		S C A L E 1 : 1 0 0	
$\frac{\text{F.S.I AREA}}{\text{PLOT AREA}} = \frac{108.78}{290.00} = 0.38 \leq 2$		ALL DIMENSIONS ARE IN 'METRE'	
PLOT COVERAGE (P.C) :-			
$\frac{\text{MAX FLOOR AREA AT ANY FLOOR}}{\text{PLOT AREA}} \times 100 = \frac{108.78}{290.00} \times 100 = 37.50 \%$			


ONLINE APPLICATION No : SWP/BPA/107098/2024

BUILDING PERMISSION No : 07/2023-2024

PARKING DETAILS		
DESCRIPTIONS	REQUIRED	PROVIDED
CAR PARKING	1 Nos.	1 Nos.
TWO WHEELERS	0 Nos.	2 Nos.

COLOUR INDEX		
SITE BOUNDRY SHOWN		
PROPOSED BUILDING SHOWN		
EXISTING ROAD SHOWN		



Applicant:-

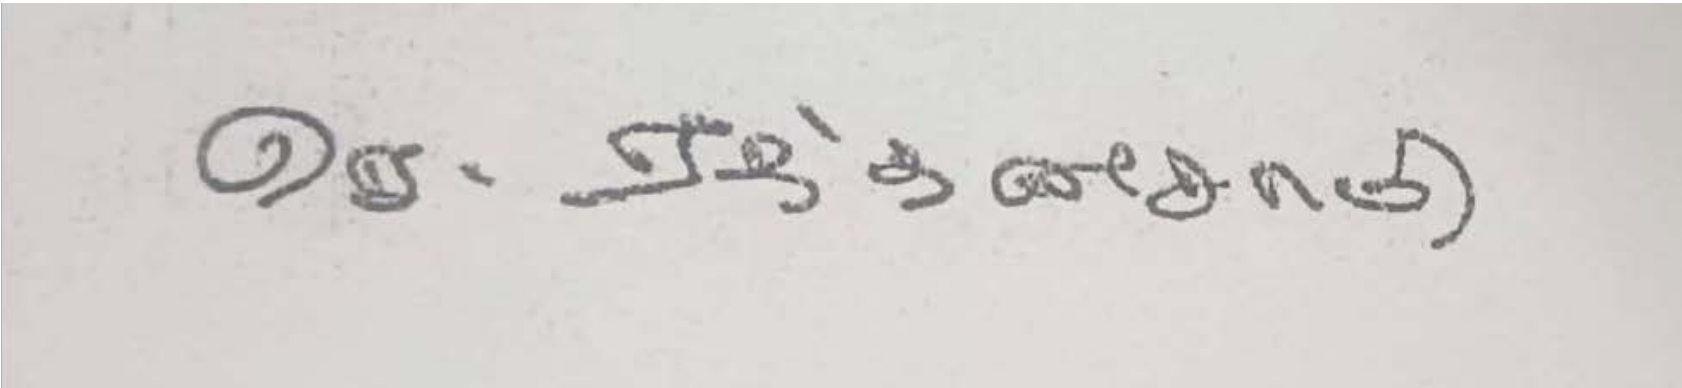

Mr.S.RATHANASAMY

Registered Engineer:-

G. Raja
D. G. RAJA, M.E., AMIE., C. Eng.,
Registered Structural Engineer Grade - II,
LOGU AND CO.,
22/2, Gandhiji Street Cross-4,
Thavittupalayam,
Anthiyur-638501, Erode (Dt).
Cell : 99433 4254
07/2019/RSE-GR-II/ELPA

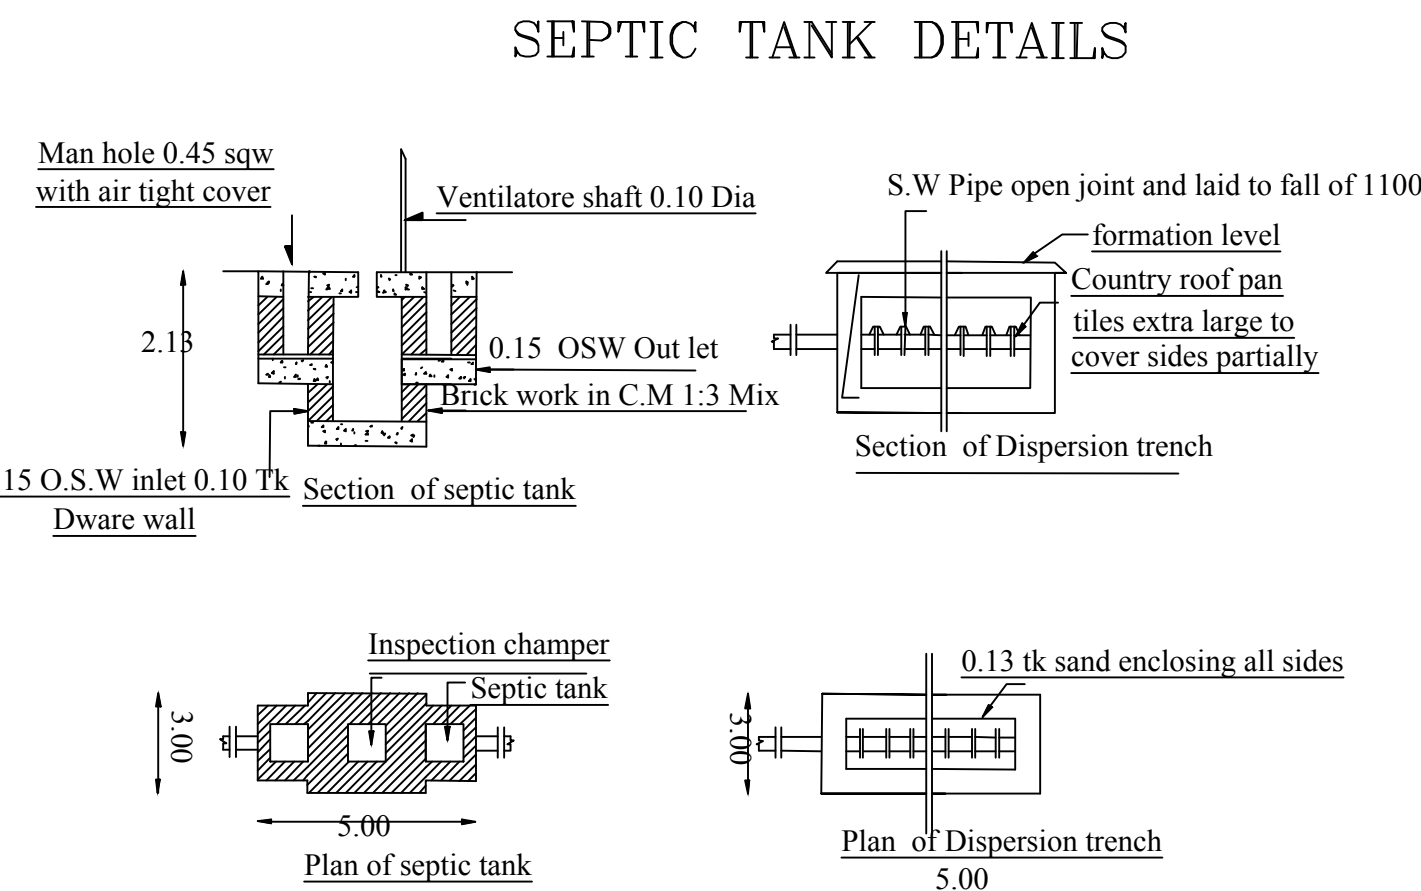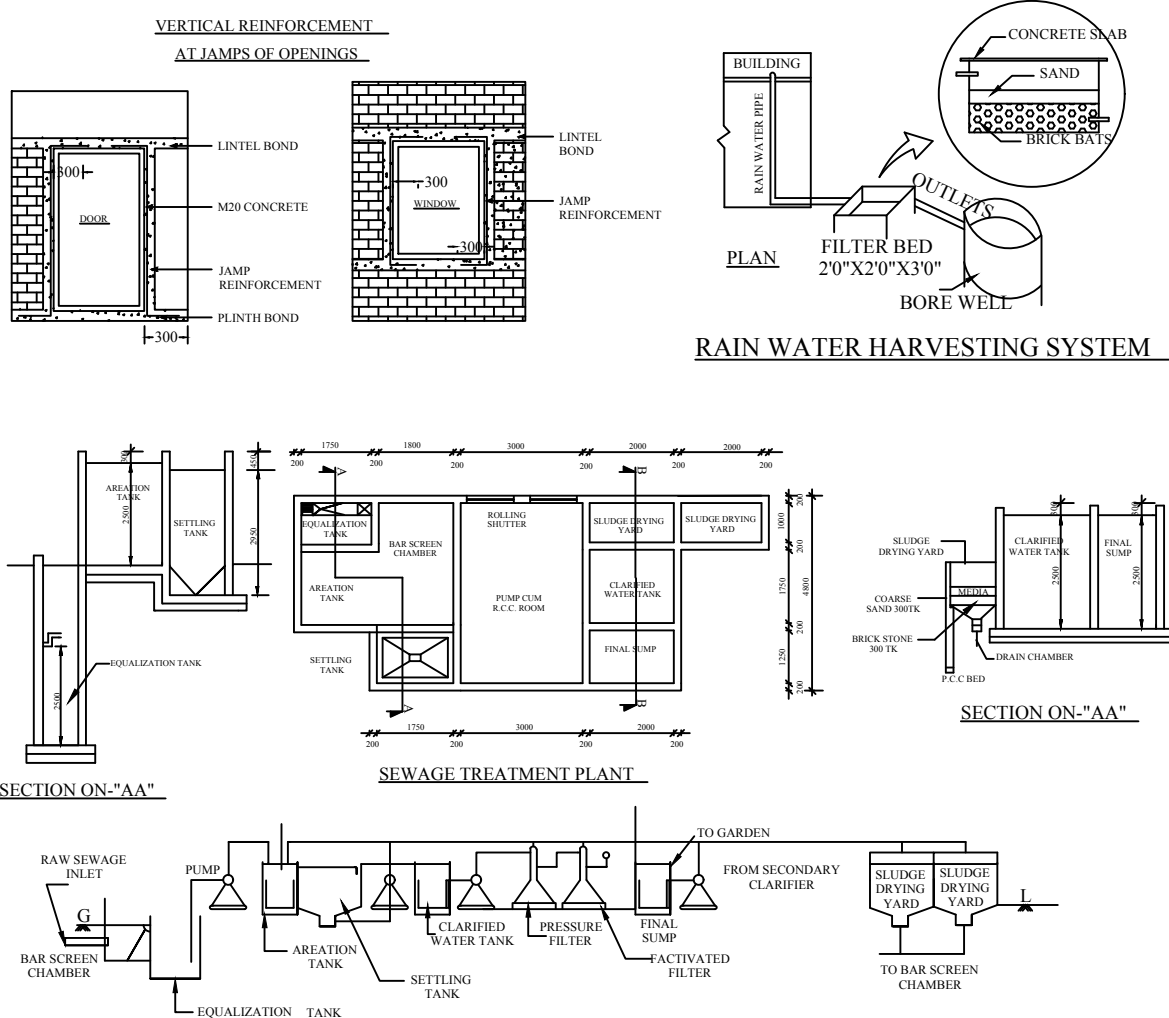

JOINERY DETAILS	FEET	METER
D DOOR	3'6" X 7'0"	1.06 X 2.13
D DOOR	3'0" X 7'0"	0.91 X 2.13
D1 DOOR	2'6" X 7'0"	0.76 X 2.13
W WINDOW	4'0" X 4'0"	1.22 X 1.22
W1 WINDOW	3'6" X 4'0"	1.06 X 1.22
V - VENTILATOR	2'6" X 2'0"	0.76 X 0.61

