

PP

APPROVAL RECORD

Planning Permission

Erode district, Tamil Nadu

APPROVAL TYPE



Building Plan

ISSUING AUTHORITY


Rural Panchayat

The approval as the planning authority issued it, reproduced in full behind this page.


An approval speaks to what was sanctioned, not to what was built. Completion is a separate record.

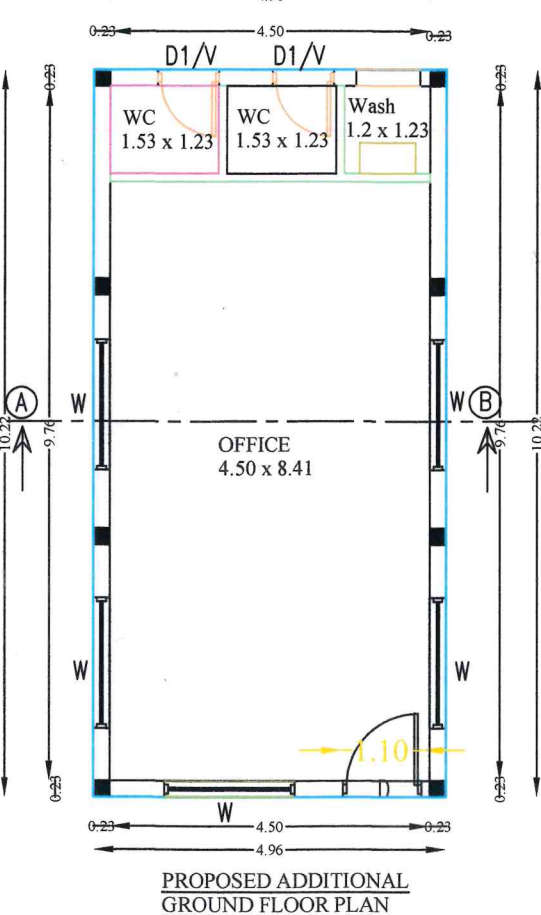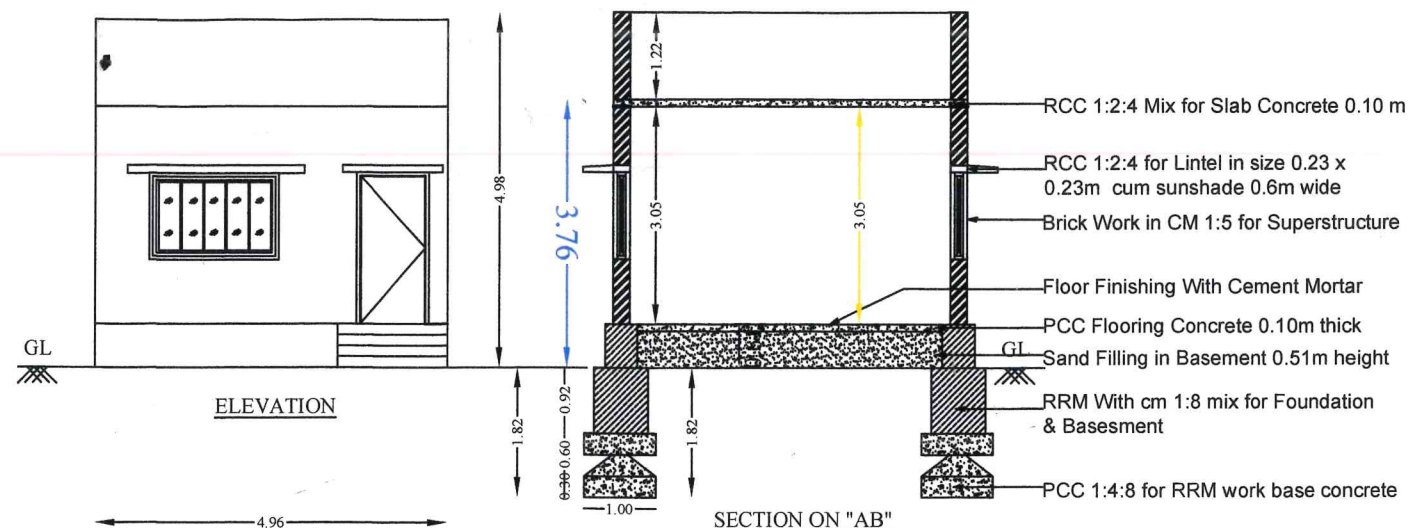

PLAN INFO
PLOT_AREA_M2= 999.70
AS_PER_DOCUMENT = 1000.00
SINGLE_FAMILY_BLDG=NO
CRZ=NO
SECURITY_ZONE=NO
WHETHER_GOVT_OR_AIDED_SCHOOL=NO
DISTRICT=ERODE
TALUK=BHAVANI
JURISDICTION_TYPE=VILLAGE PANCHAYAT
SURVEY_NO=684/234
PATTA_NO= 5768
PLOT_NO=01
ACCESS_WIDTH_M=38.20
ROAD_WIDTH=12.51
ROAD_LENGTH=300.00
AVG_PLOT_WIDTH= 46.50
AVG_PLOT_DEPTH=26.00
LAND_USE_ZONE =COMMERCIAL
RWH_DECLARED=YES
BUILDING_NEAR_TO_RIVER=NO
AREA_TYPE=OTHERS
BUILDING_NEAR_MONUMENT=NO
BUILDING_NEAR_GOVT_BLDG=YES
NOC_FOR_CONSTRUCTION_NEAR_MONUMENT=NO
IF_HERITAGE_TOWN_LESSTHAN_1KM_RADIUS=NO
NOC_FIRE_DEPT=NO
OSR_APPLICABLE=NO
OSR_SURRENDER=NO
PREMIUM_FSI_REQUIRED=NO
IS_APPROVED_LAYOUT=YES
IS_SWIMMING_POOL_EXISTS=NO
FMB_OR_PLR = 999.70
AS_AT_SITE = 999.73
BLOCK_1_BSHOP_MEMBER_COUNT=1
BLOCK_1_BSHOP_PUBLIC_MEMBER_COUNT=5
B-SHOP

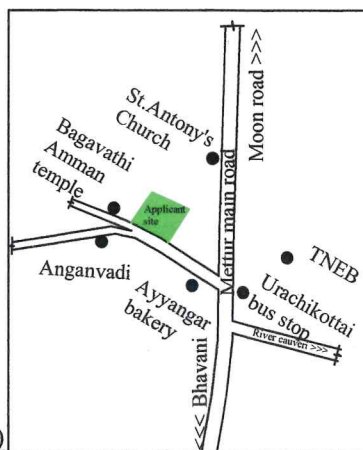

SITE PLAN SCALE 1:400

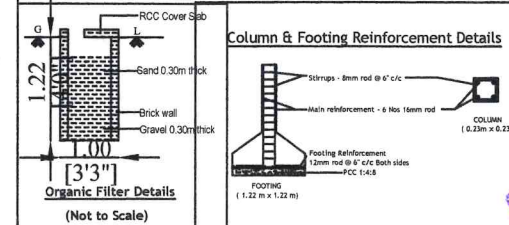

Plan Showing the Proposed Additional RCC Terraced Office Hall Construction in G.Floor (Existing Building in D.No:16/458), at RSF No:684/234, Bhavani village, Thottipalayam Panchayat, Thottipalayam road, Urachikottai, Bhavani Taluk, Erode District.

Applicant:
The Secretary,
Urachikottai Primary Agriculture Co-Operative Credit Society (AA 281), Urachikottai

Area Details	Sqm	Sqft
Area of the applicant's site	1000.00	10763.90
Area of the Proposed Additional building	50.69	545.62
Area of the Existing Ration Shop	136.50	1469.27
Area of the Existing 100MT Godown	94.00	1011.80
Carpet area of the building	43.92	472.75
Area of the Open Space in GF	718.81	7737.19

Joineries:
Door - D - 1.00 x 2.13, Door - D1- 0.76 x 2.13
Window - W -1.83 x 1.27 Ventilator - V - 0.76 x 0.60

Index :	SCALE 1:100
Applicant's site	
Proposed Additional Building	
Existing building	
Approach road	

Erey Associates
Engineer for Every...
email:ereyassociates@gmail.com
A8-428, Murugan Bakery Upstair, Opp to Bhavani Bus Stand, Bhavani Taluk, Erode District.
Cell - 9842767123 - 9080440431

Er.M.PARANDHAMAN
B.E.(Civil), D.E.E.E, D.D.M

Construction Valuation
Estimates DTCP Approvals
3D Modeling Structural Drawing
Public Building- Factory Stability

APPLICANT	ENGINEER
For AA- 281 URACHIKOTTAI PACS LTD.	Signature of Engineer

செ. 99420 27126

Eight ways to know a piece of land before you pay for it.

This report covers one part of the picture. These cover the rest, drawn from the same government records, for any property in Tamil Nadu.

LandLens One

Ask anything about a property and get an answer grounded in live government records, with the sources shown.

[/landlens/one](#)



Verify My Land

Every record check run on one property and returned as a single report.

[/landlens/verify-my-land](#)



Legal Opinion

An advocate's written opinion on the title, built on the records we pull for it.

[/landlens](#)



One Map

Every layer on one map: the parcel, its boundary, zoning, water bodies and what sits around it.

[/landlens/one/map](#)



PriceMap

What land actually changed hands for around this plot, taken from the registered deeds.

[/landlens/pricemap](#)



Build Scope

What you are allowed to build here: floor space, height, coverage and setbacks.

[/landlens/build-scope](#)



Property Tracker

Watch a property and hear about it when something new is registered against it.

[/landlens/property-tracker](#)



Deal Room

Run the transaction in one place: documents, stamping, signatures and the parties.

[/landlens/deal-room](#)



Twenty-four checks you can run yourself, at no cost.

Records and verification

The registers themselves, read for you.

Encumbrance Certificate

Patta and Chitta

Field Measurement Sketch

EC Analyzer

Bank charge check

Court case search

Seller background check

Approval check by survey

Value and duty

What it is worth and what it costs to register.

Guideline value by street

Guideline value by survey

Stamp duty and registration fees

Capital gains

Floor space index

Area unit converter

Zoning and land use

What the plan says can happen on this land.

Land use zone finder

CMDA land use check

Coastal regulation zone

Master plan check

Water bodies finder

Airport height clearance

Registers and directories

Who holds it, and which office keeps the record.

Find your registering office

Temple property check

Waqf property check

RERA register



Every free tool
/tools



Services we run
for you
/services



The LandLens
suite
/landlens/one



Every claim in this document traces back to a government record.

Legal opinions, due diligence and title verification

Building plan, layout and sub-division approvals

Completion and occupancy certificates, regularisation

Escrow, negotiation and NRI property management

Land survey, soil testing, architecture and construction

Verified RealEstate
3/350/2 Mettukuppam,
OMR Thoraipakkam,
Chennai 600 097, India
hello@verified.realestate
+91 9996 12 9996

Prepared from the registers named on the page each finding sits on. Where a register could not be read, this document says so in its place rather than leaving the gap to be read as a clean result.

