

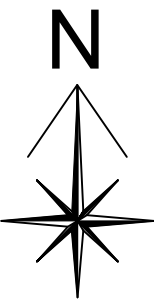
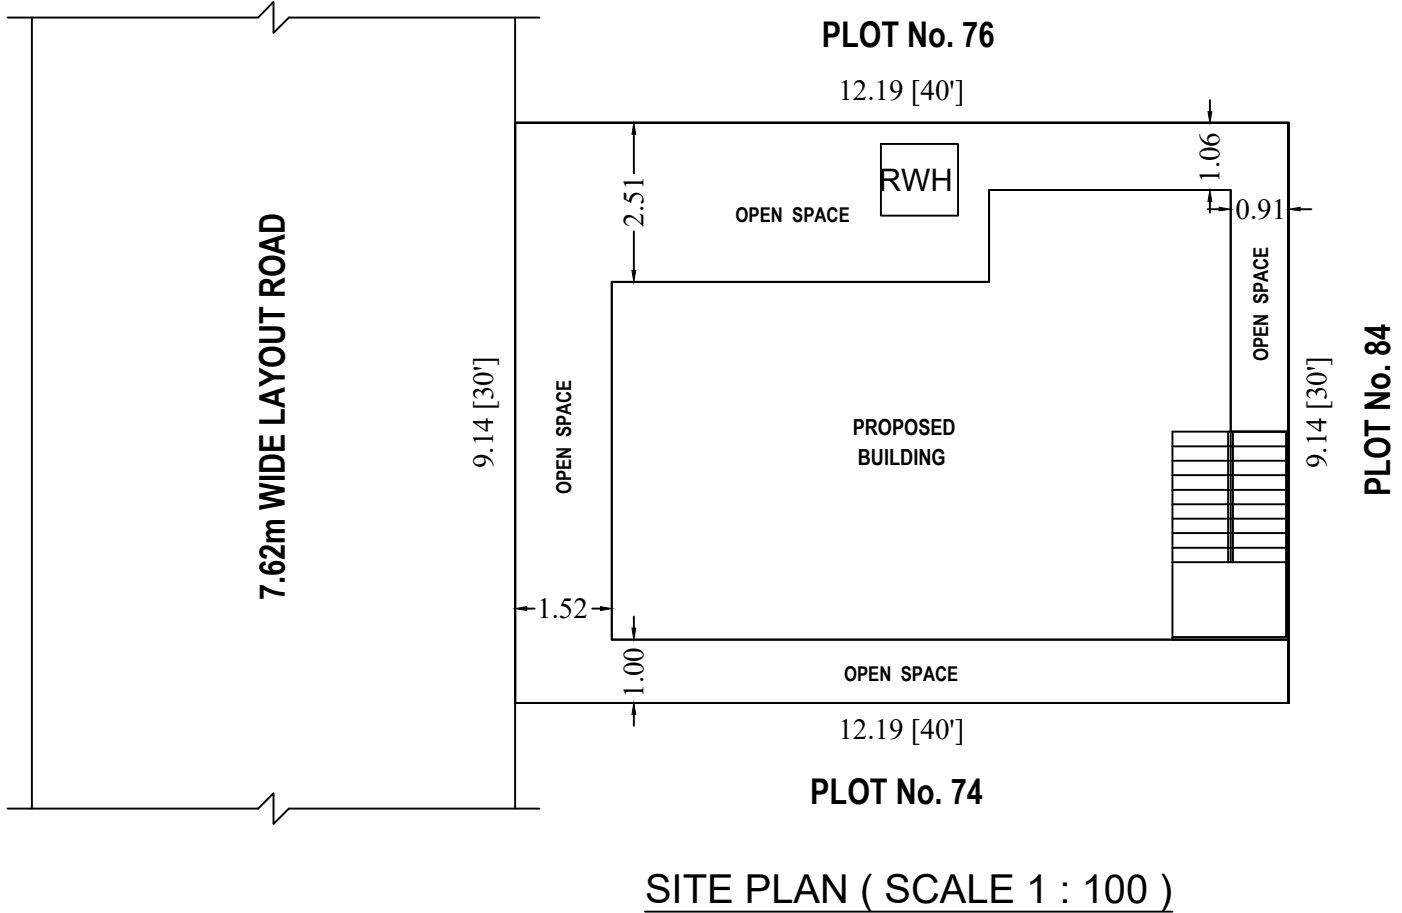
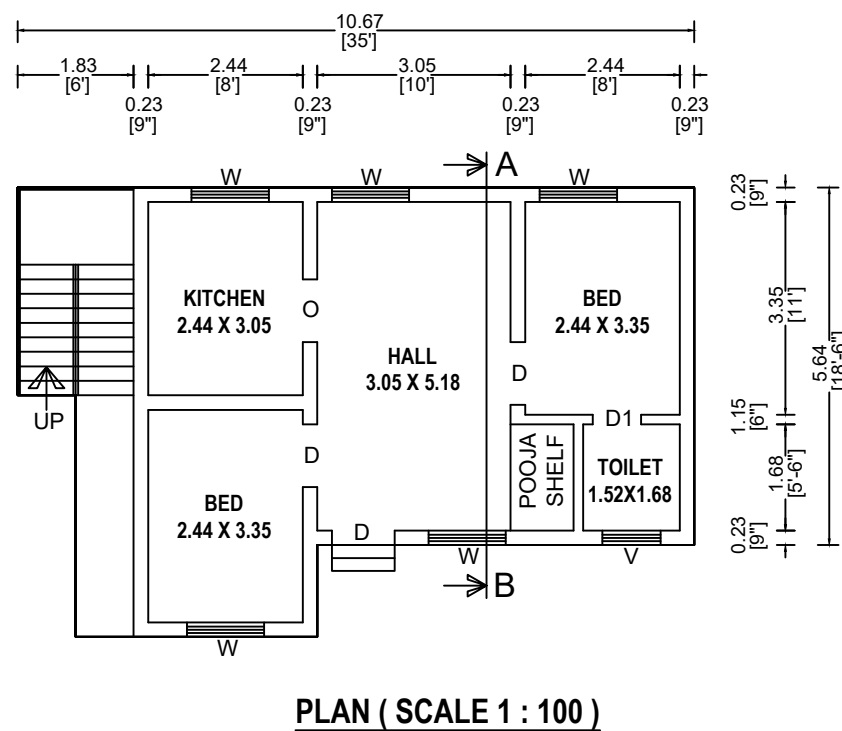
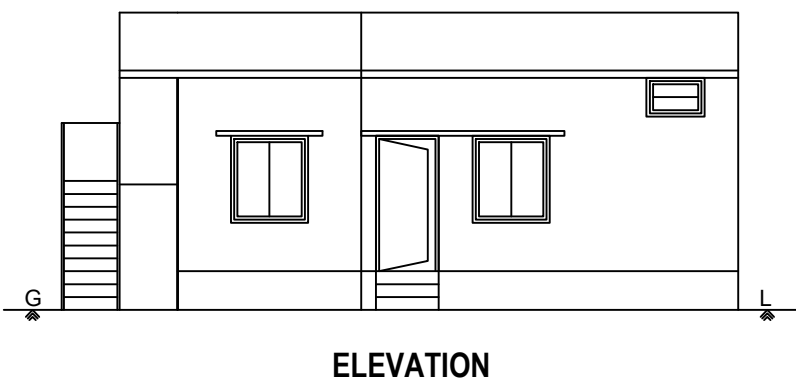
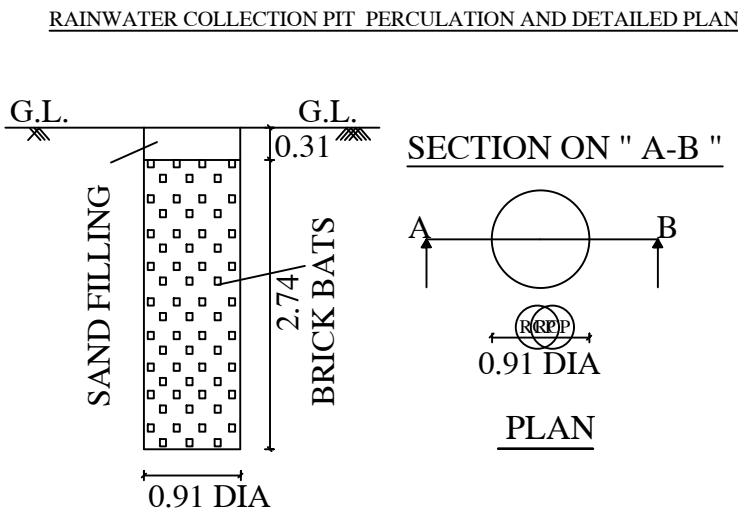
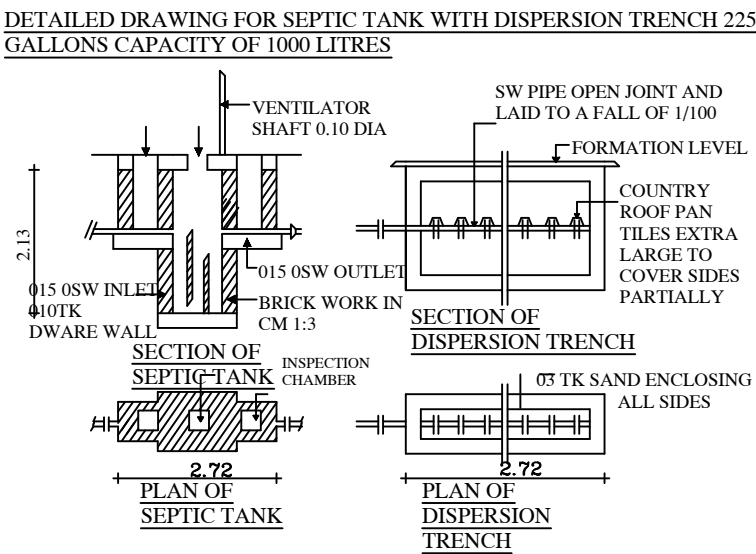
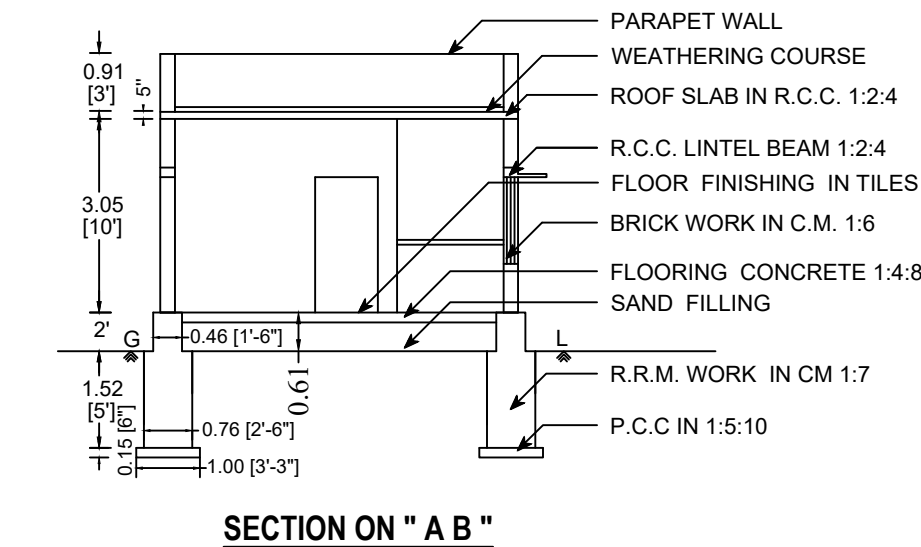


ONLINE APPLICATION No: SWP/BPA/0124084/2024
BUILDING PERMISSION No: ERD/CHML/SKI/20/2023-2024

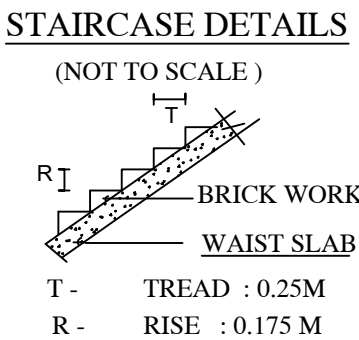

Mrs. M. VANITHA. W/o. MANIKANTH.

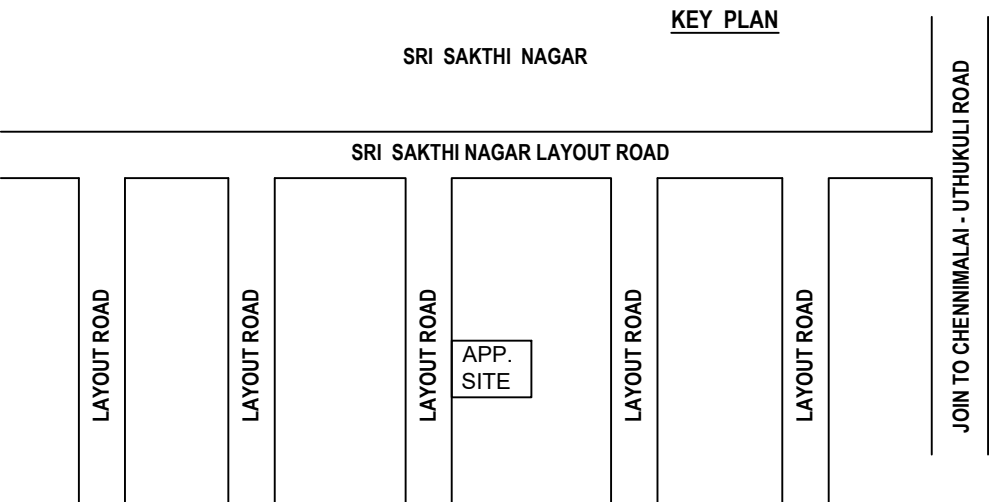

AREA DETAILS	SQ.M	SQ.FEET
AREA OF THE APPLICANT SITE:	111.48	1200.00
AREA OF THE PROPOSED BUILDING:	63.51	683.62
CARPET AREA OF THE PROPOSED BUILDING:	39.58	426.00
AREA OF OPEN SPACE:	47.97	516.38

D	DOOR	1.00 X 2.13	<u>COLOUR INDEX</u>  SITE BOUNDARY  PROPOSED BUILDING SCALE: 1 : 100 ALL MEASUREMENTS ARE IN "METRE " AND " FEET "
D1	DOOR	0.76 X 2.13	
O	OPEN	1.00 X 2.13	
W	WINDOW	1.22 X 1.37	
V	VENTILATOR	0.91 X 0.61	

17. உணர்ச்சி -

APPLICANT :-


Er. M. MOHANASUNDARAM
D.C.E., D.Arch., (CAD), L.B.S.,
Licensed Civil Engineer,
Regd. No: 1044/08-09, 610/10-11
HIGH TECH PLANNERS & BLUE PRINTERS
Tamilnadu Girama Bank (Upstair),
Kangayam Road, CHENNIMALAI.
Cell: 94890 35500

CIVIL ENGINEER :-