

PP

APPROVAL RECORD

Planning Permission

Erode district, Tamil Nadu

APPROVAL TYPE

Building Plan

ISSUING AUTHORITY


Rural Panchayat

The approval as the planning authority issued it, reproduced in full behind this page.



An approval speaks to what was sanctioned, not to what was built. Completion is a separate record.

DETAILED PLAN SHOWING THE PROPOSED CONSTRUCTION OF R.C.C. ROOF AND GALVANIZED SHEET ROOF
GROUND FLOOR BUILDING FOR COMMERCIAL PURPOSE IN R.S.F. No.121/13 & 121/14 B PATTA NO.5,1443
AT VARATHANALLUR VILLAGE & PANCHAYAT,BHAVANI SUB.REG., BHAVANI TALUK , ERODE DISTRICT.


APPLICANT: Mr. S.KARTHICK S/O SIVASUBRAMANIAM

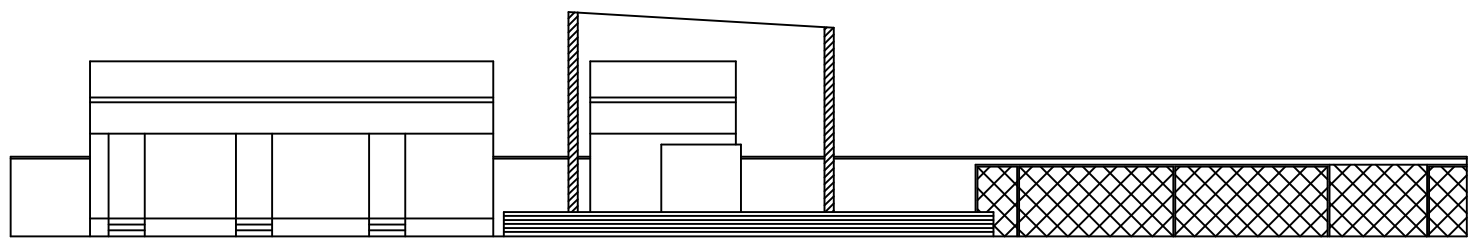


FRONT ELEVATION

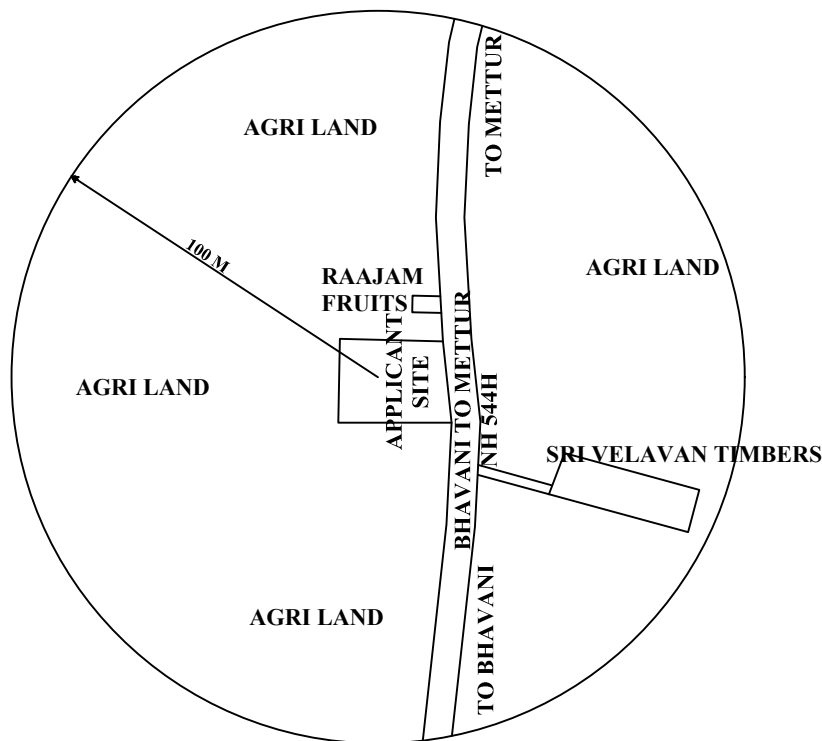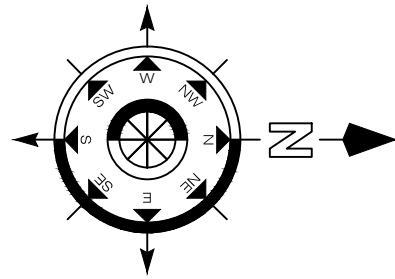


KEY PLAN

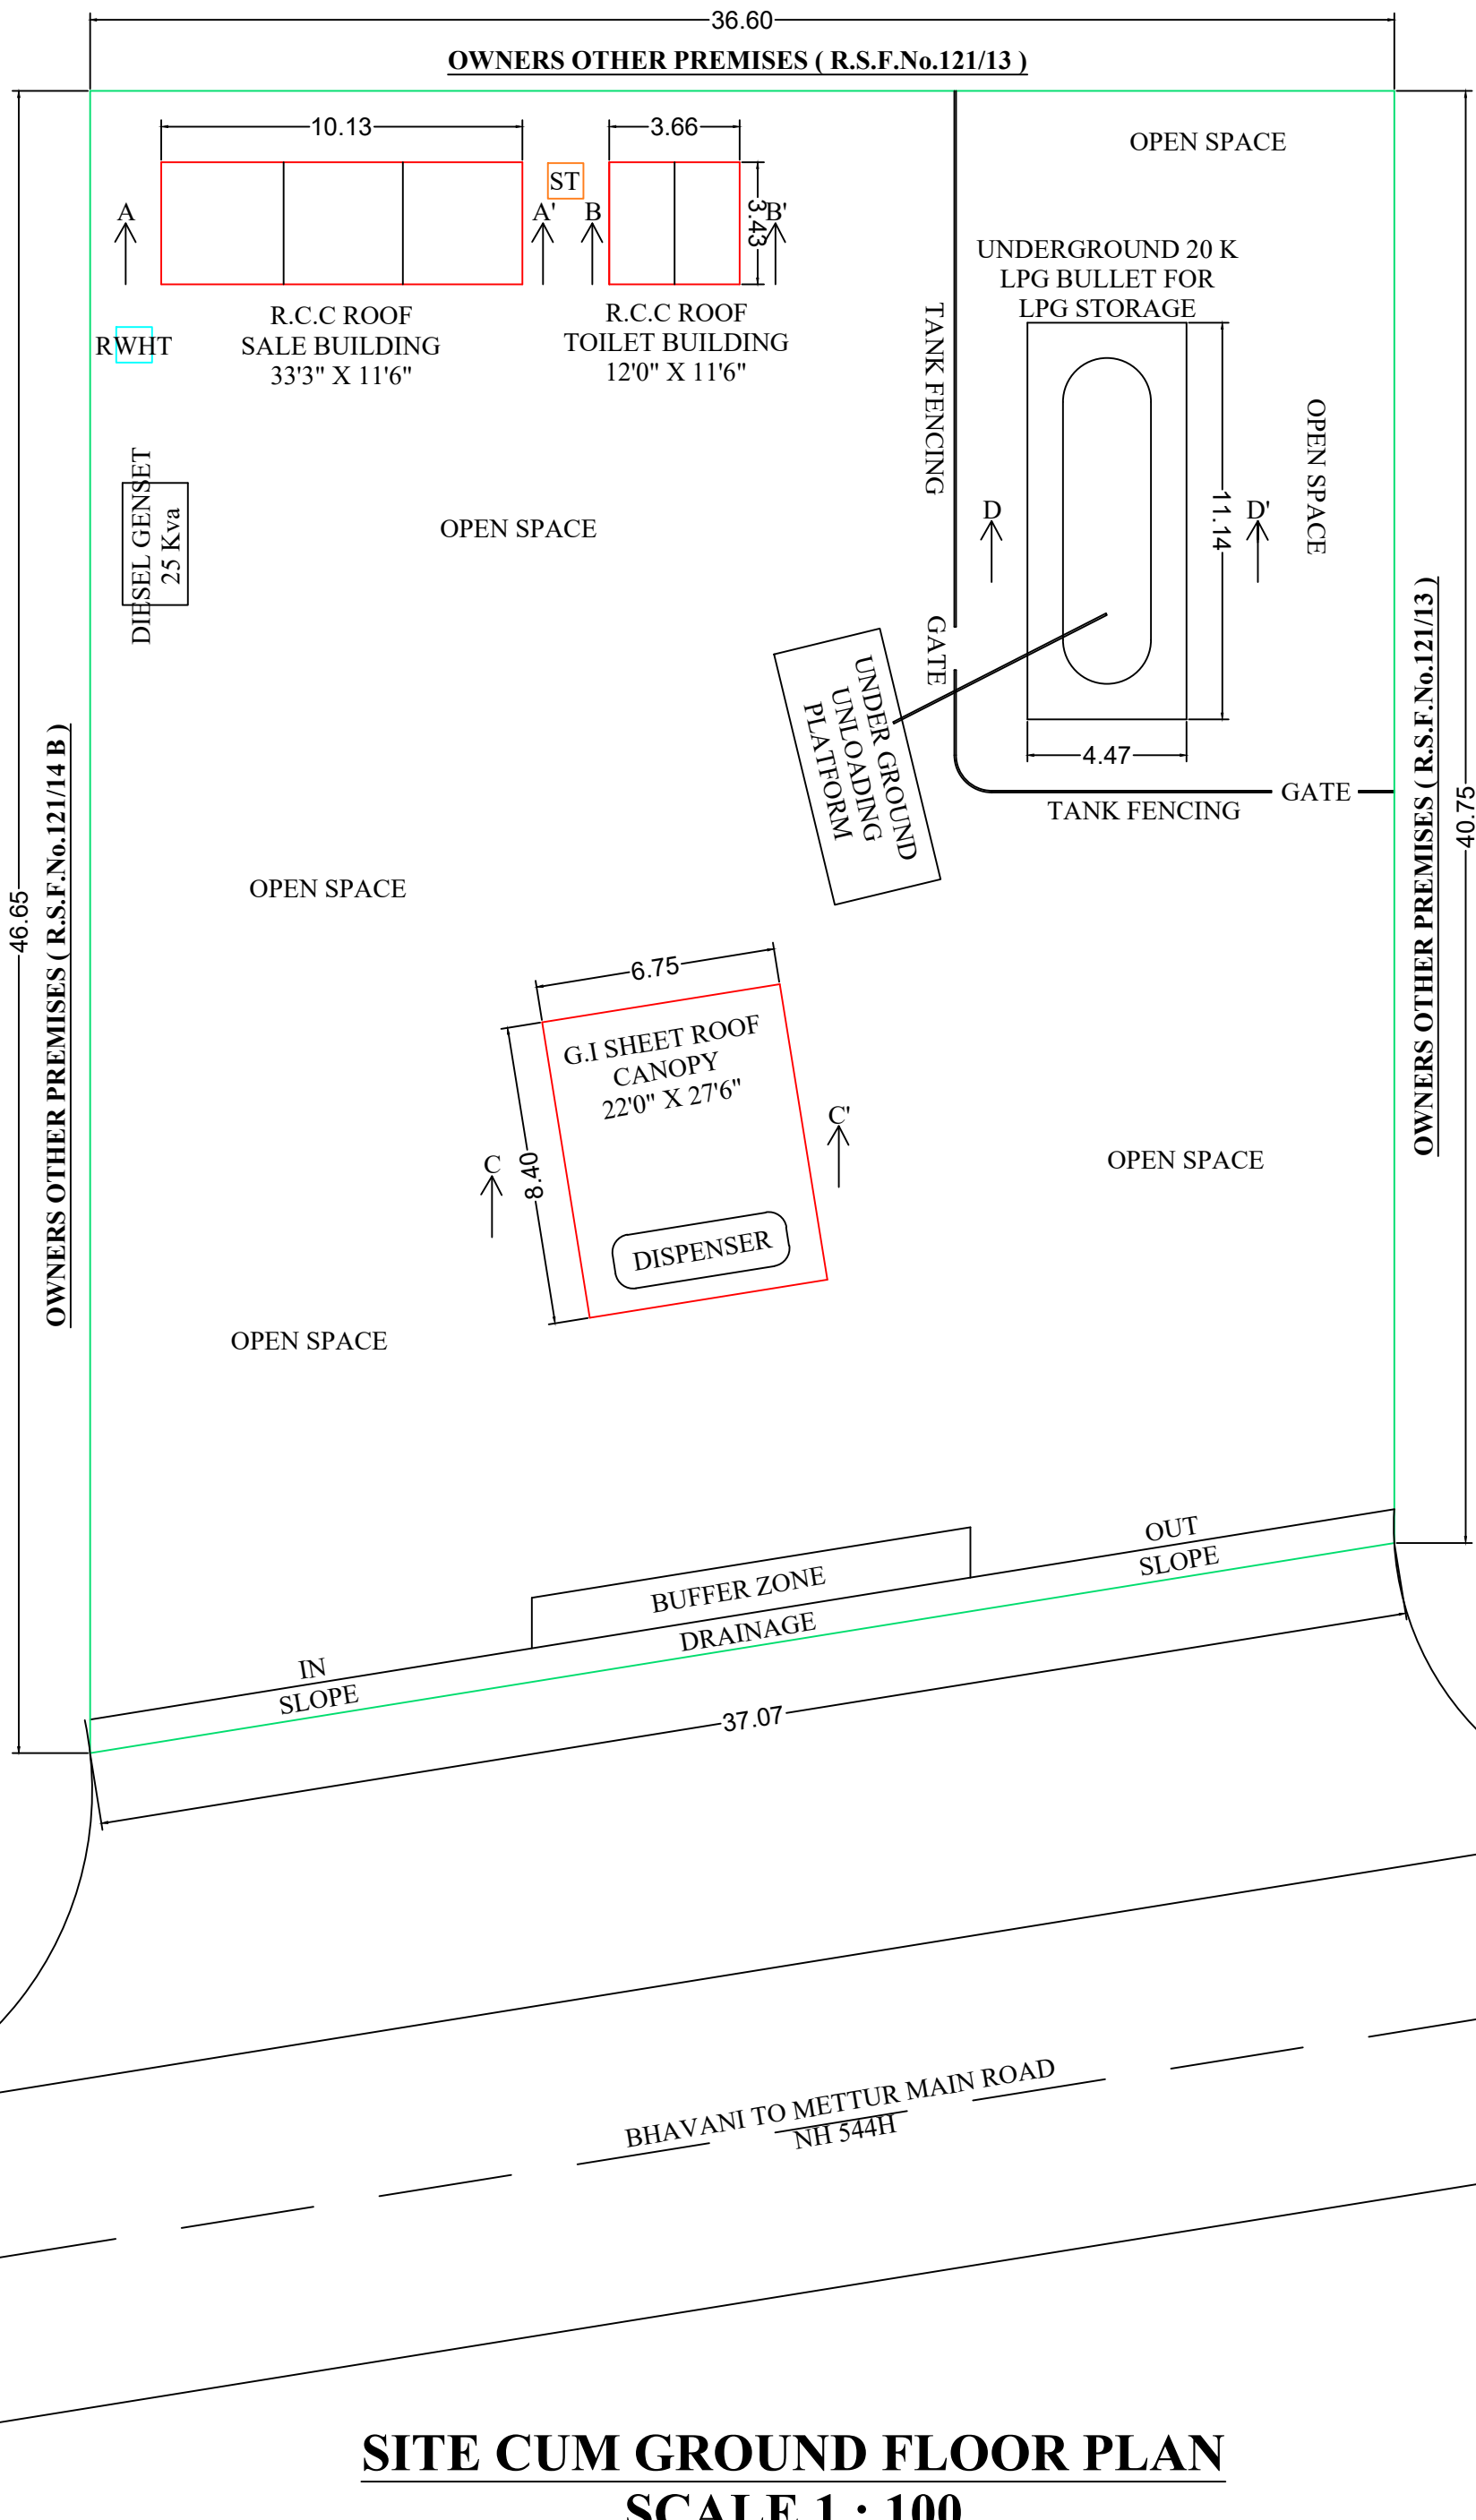


SITE CUM GROUND FLOOR PLAN
SCALE 1 : 100

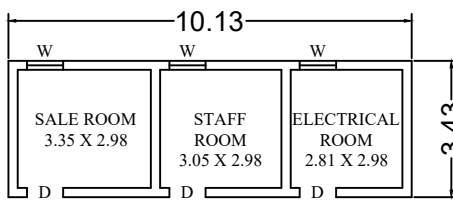


SALE ROOM PLAN
SCALE 1:100

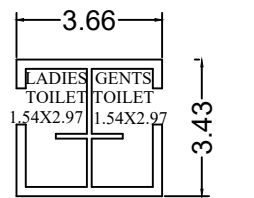


TOILET PLAN
SCALE 1:100

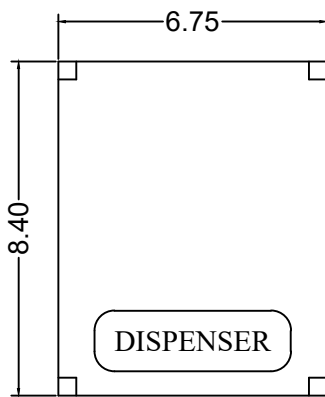


G.I. SHEET ROOF
CANOPY
SCALE 1:100

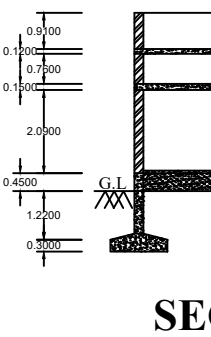

SECTION ON SE'

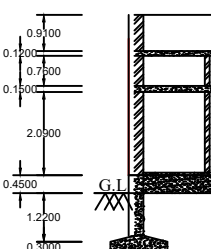


SECTION ON BB'

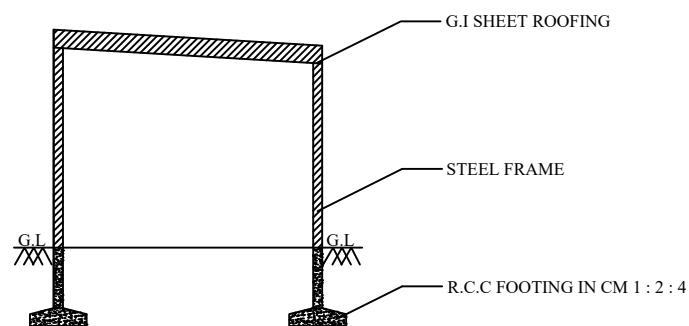


SECTION ON CC'

WALL
R.C.C. 1:2:4
'EL BEAM 1:2:4
TER FLOW PIPE
3RK, 23M IN CM 1:5
i. CONCRETE IN P.C.C. 1:4:8
JNG
UMN IN CM 1:2:4
TING IN CM 1:2:4


ONLINE APPLICATION No :
BUILDING PERMISSION No :
DATE : 11/04/2024

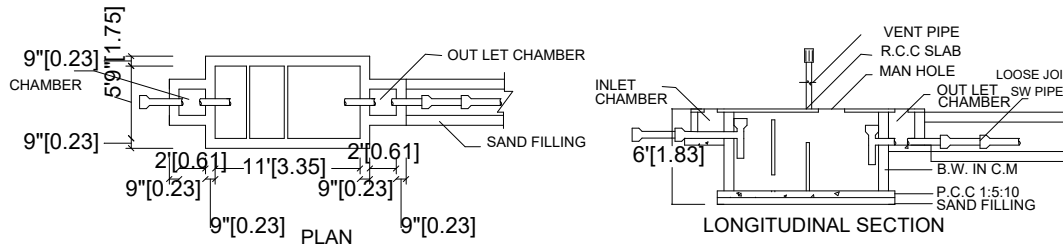


SEPTIC TANK & SOAK PIT DETAILS

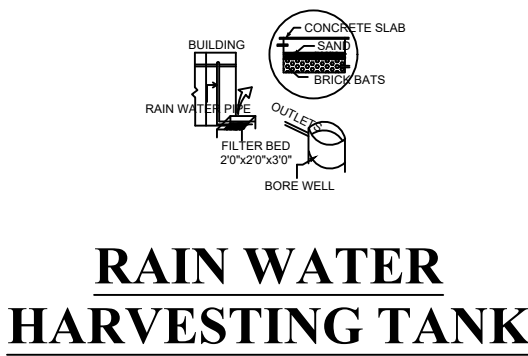

RAIN WATER
HARVESTING TANK

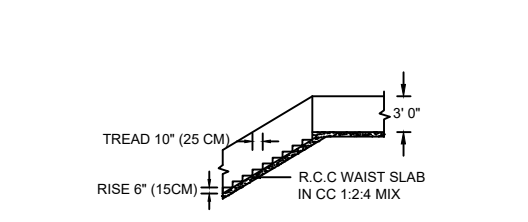

STAIR CASE DETAILS

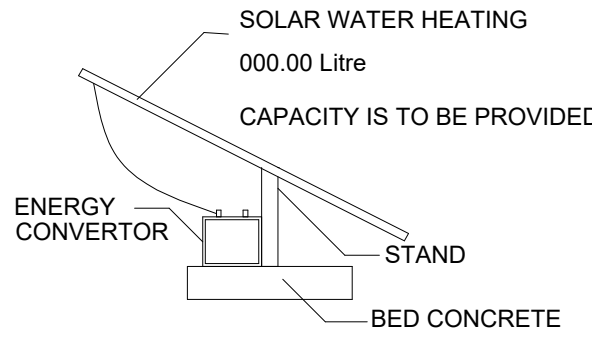

SOLAR SYSTEM

SITE AREA DETAILS

S.F No. & VILLAGE	DOCUMENT NO.	AS PER DOCUMENT & PATTA		AS PER F.M.B	AS PER eDCR SUPERIMPOSED
		AREA IN ACRES	AREA IN SQM	AREA IN SQM	
121/13 & 121/14 B VARATHANALLUR		0.3582	1449.81	1449.81	
TOTAL SITE AREA		0.3582	1449.81	1449.81	

BUILDING AREA DETAILS

BUILDING	FLOOR	F.S.I AREA	NON F.S.I AREA	REMARK
		AREA IN SQM	AREA IN SQM	
SALE BUILDING	GROUND FLOOR	34.75	--	PROPOSED
TOILET BUILDING	GROUND FLOOR	12.55	--	PROPOSED
G.I SHEET ROOF CANOPY BUILDING	GROUND FLOOR	56.70	--	PROPOSED
LPG TANK	GROUND FLOOR	1 No	--	PROPOSED
SEPTIC TANK	GROUND FLOOR	1 No	--	PROPOSED
RWH TANK	GROUND FLOOR	1 No	--	PROPOSED

TOTAL BUILDUP AREA 104.00

ALL MEASUREMENTS ARE IN METER / FEET

LEGEND :

- SITE BOUNDARY ● SEPTIC TANK
● PROPOSED BUILDING ● RWH

APPLICANT

S. Karthick

ENGINEER

G. S. Balaji
Er. G. SUJAY BALAJI, DCE., B.Tech.
Registered Engineer Gr-III, E.C.M.C
Reg No.056/LS/2019/00008
SRI BALAJI CONSTRUCTION
No. 201, 202, 1 Floor Luxplaza,
Veerappanchaturam, Erode - 638 004.
Cell No. 99 429 45654

Eight ways to know a piece of land before you pay for it.

This report covers one part of the picture. These cover the rest, drawn from the same government records, for any property in Tamil Nadu.

LandLens One

Ask anything about a property and get an answer grounded in live government records, with the sources shown.

[/landlens/one](#)



Verify My Land

Every record check run on one property and returned as a single report.

[/landlens/verify-my-land](#)



Legal Opinion

An advocate's written opinion on the title, built on the records we pull for it.

[/landlens](#)



One Map

Every layer on one map: the parcel, its boundary, zoning, water bodies and what sits around it.

[/landlens/one/map](#)



PriceMap

What land actually changed hands for around this plot, taken from the registered deeds.

[/landlens/pricemap](#)



Build Scope

What you are allowed to build here: floor space, height, coverage and setbacks.

[/landlens/build-scope](#)



Property Tracker

Watch a property and hear about it when something new is registered against it.

[/landlens/property-tracker](#)



Deal Room

Run the transaction in one place: documents, stamping, signatures and the parties.

[/landlens/deal-room](#)



Twenty-four checks you can run yourself, at no cost.

Records and verification

The registers themselves, read for you.

Encumbrance Certificate

Patta and Chitta

Field Measurement Sketch

EC Analyzer

Bank charge check

Court case search

Seller background check

Approval check by survey

Zoning and land use

What the plan says can happen on this land.

Land use zone finder

CMDA land use check

Coastal regulation zone

Master plan check

Water bodies finder

Airport height clearance

Value and duty

What it is worth and what it costs to register.

Guideline value by street

Guideline value by survey

Stamp duty and registration fees

Capital gains

Floor space index

Area unit converter

Registers and directories

Who holds it, and which office keeps the record.

Find your registering office

Temple property check

Waqf property check

RERA register



Every free tool
/tools



Services we run
for you
/services



The LandLens
suite
/landlens/one



Every claim in this document traces back to a government record.

Legal opinions, due diligence and title verification

Building plan, layout and sub-division approvals

Completion and occupancy certificates, regularisation

Escrow, negotiation and NRI property management

Land survey, soil testing, architecture and construction

Verified RealEstate
3/350/2 Mettukuppam,
OMR Thoraipakkam,
Chennai 600 097, India
hello@verified.realestate
+91 9996 12 9996

Prepared from the registers named on the page each finding sits on. Where a register could not be read, this document says so in its place rather than leaving the gap to be read as a clean result.

