

PP

APPROVAL RECORD

Planning Permission

Erode district, Tamil Nadu

APPROVAL TYPE




Building Plan

ISSUING AUTHORITY

Rural Panchayat

The approval as the planning authority issued it, reproduced in full behind this page.




An approval speaks to what was sanctioned, not to what was built. Completion is a separate record.

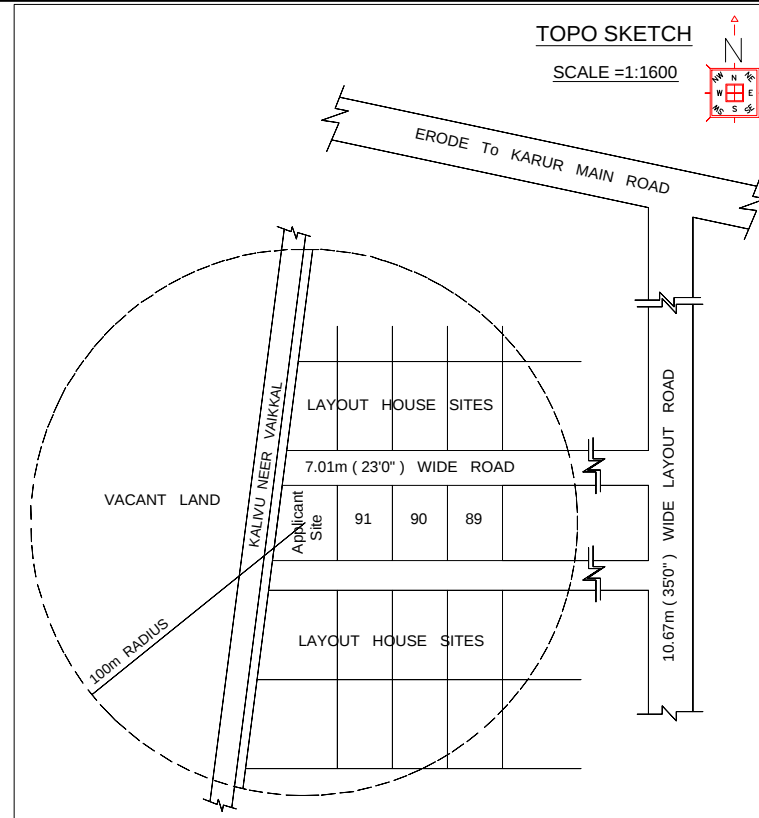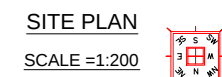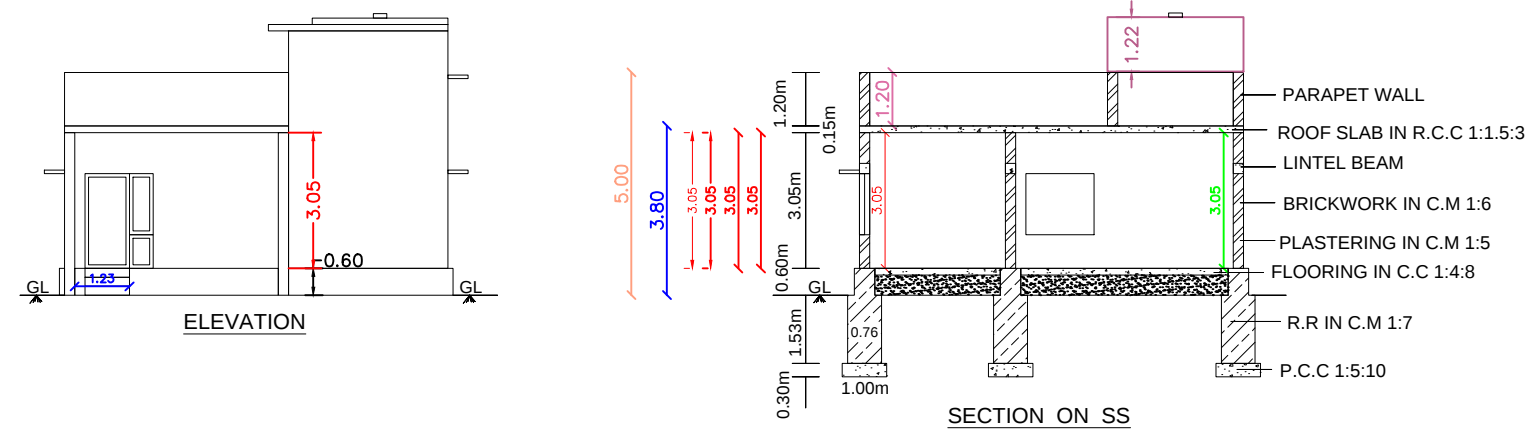

PLAN INFO
 PLOT_AREA_M2=184.66
 AS_PER_DOCUMENT=184.66
 FMB_OR_PLR=184.66
 AS_AT_SITE=184.66
 SINGLE_FAMILY_BLDG=YES
 CRZ=NO
 SECURITY_ZONE=NO
 ACCESS_WIDTH_M=10.00
 WHETHER_GOVT_OR_AIDED_SCHOOL=NO
 BUILDING_WIDTH=7.01
 ROAD_LENGTH=30.00
 AVG_PLOT_DEPTH=15.24
 AVG_PLOT_WIDTH=11.139
 LAND_USE_ZONE=RESIDENTIAL
 PLOT_NO=92
 SURVEY_NO=282/1A1A1A
 PATTA_NO=2325
 DISTRICT=ERODE
 TALUK=MODAKKURICH
 RWH_DECLARED=YES
 IS_SWIMMING_POOL_EXISTS=NO
 AREA_TYPE=OTHERS
 BUILDING_NEAR_TO_RIVER=NO
 BUILDING_NEAR_MONUMENT=NO
 BUILDING_NEAR_GOVT_BLDG=NO
 IF_HERITAGE_TOWN_LIESHTAN_1KM_RADIUS=NO
 PROVISION_FOR_GREEN_BUILDINGS_AND_SUSTAINABILITY=YES
 FIRE_PROTECTION_AND_FIRE_SAFETY_REQUIREMENTS=YES
 NOC_FOR_CONSTRUCTION_NEAR_MONUMENT=NO
 JURISDICTION_TYPE= PUNJAI KALAMANGALAM PANCHAYAT
 ORGANIZATION_TYPE= PRIVATE
 OR_APPLICABLE= NO
 OSR_BUYBACK= NO
 OSR_SURREYBACK_RETAIN= BUYBACK
 PREMIUM_FSI_REQUIRED= NO
 IS_APPROVED_LAYOUT= NO










PLAN SHOWING THE PROPOSED CONSTRUCTION OF R.C.C ROOF
GROUND FLOOR BUILDING FOR RESIDENTIAL PURPOSE IN OLD S.F.
No: 530 / A & B, Re. S. F. No: 282 / 1, ATPRESENT SUBDIVISION Re. S. F
No: 282 / 1 A 1 A 1 A , SITE No: 92 (LAYOUT APPROVED No: Ma. Va /
Ma. (Se). No: 104 / 2018 - Varanmurai Manaipirivu No: 80 / 2018) AT
THE VELU GARDEN, KOLATHUPALAYAM, PUNJAI KALAMANGALAM VILLAGE
AND PANCHAYAT, MODAKKURICHI UNION, MODAKKURICHI TALUK,
ERODE DISTRICT.

APPLICANT :
Mrs . R . PADMAPRIYA , W/o . C . RAMACHANDRAN .

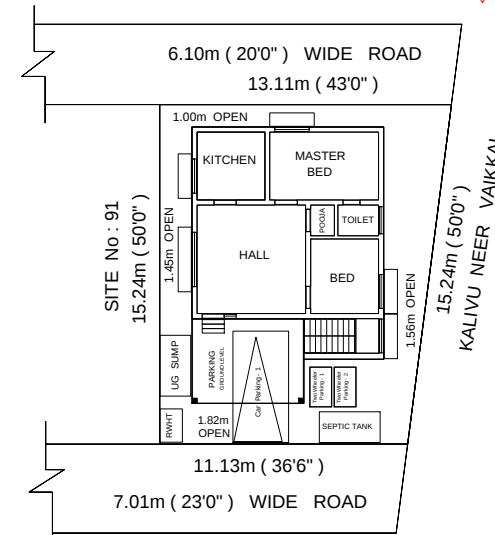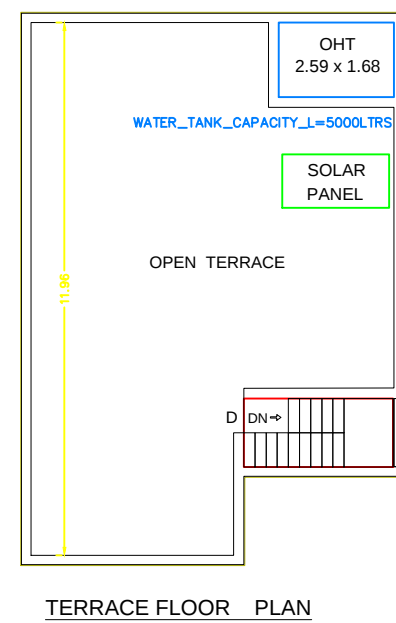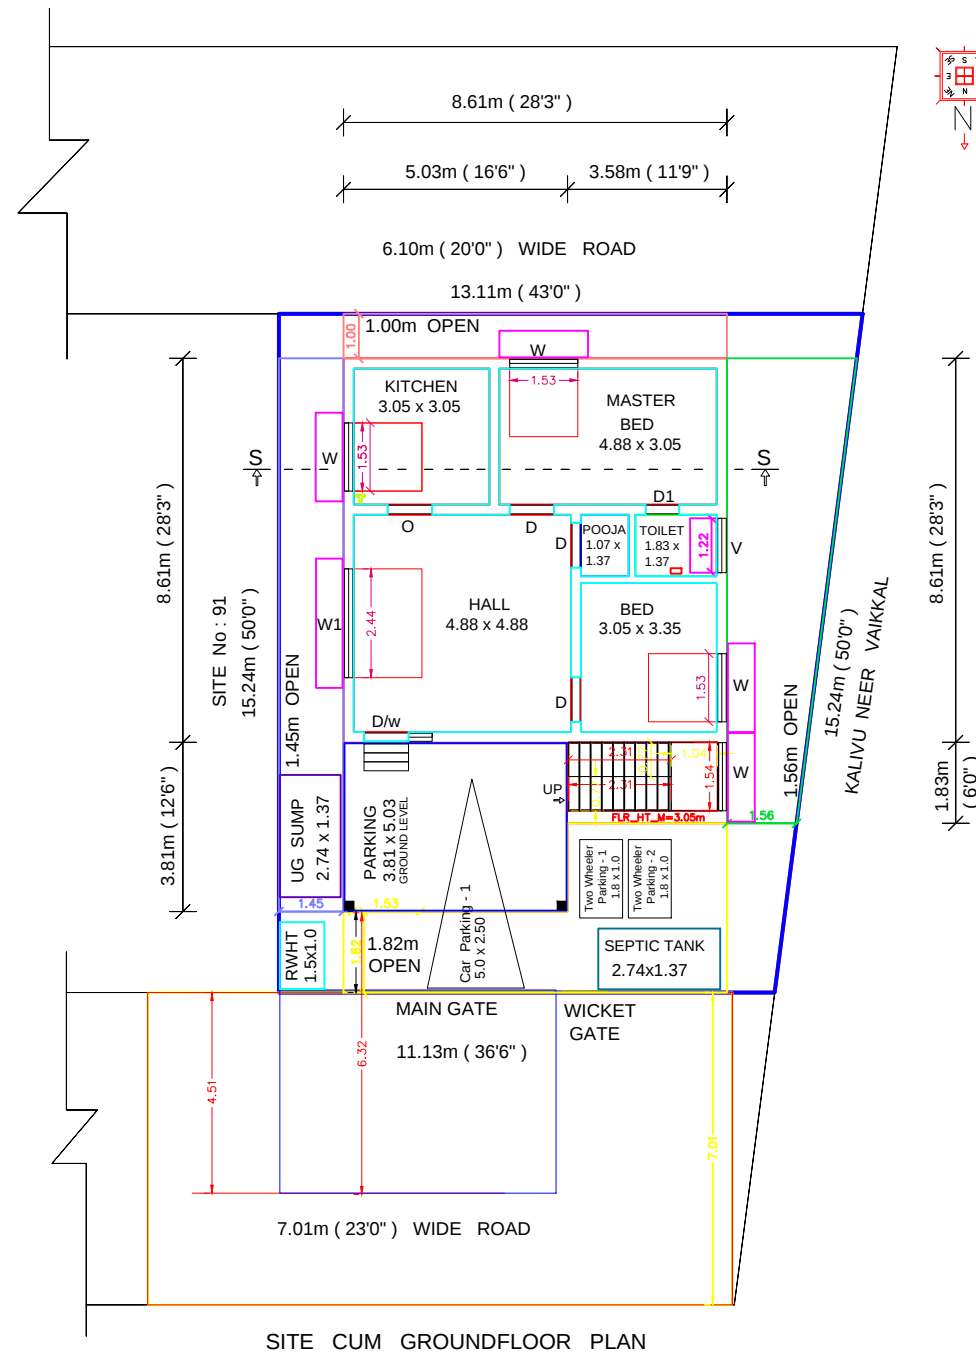

INDEX:

- ☐ - APPLICANT SITE BOUNDARY
- ☐ - PROPOSED BUILDING
- ☐ - EXISTING ROAD

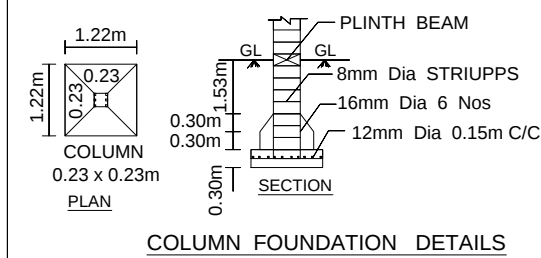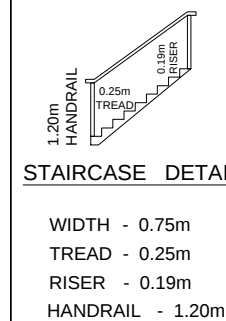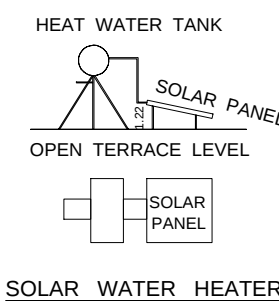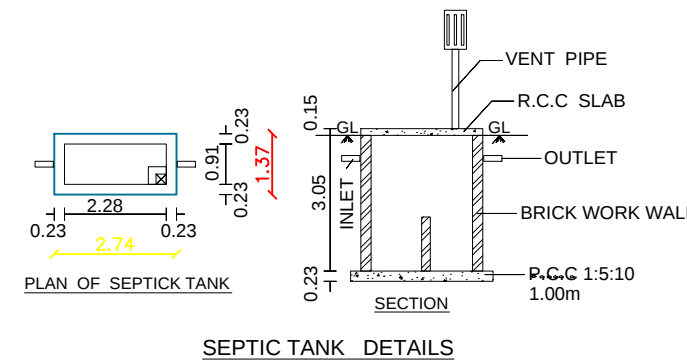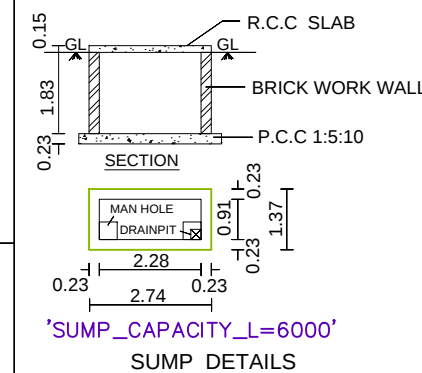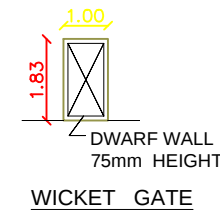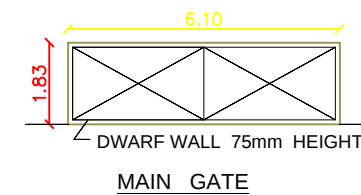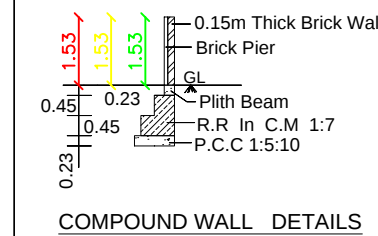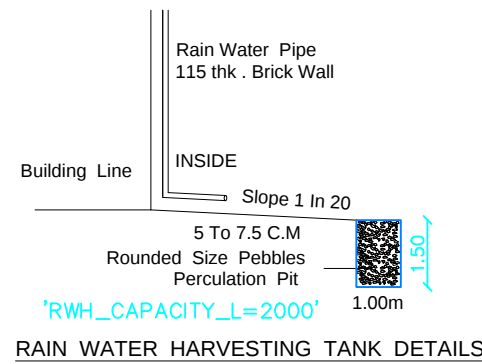

JOINERY DETAILS:	
D/W - DOOR - 1.53m x 2.13m	RAIN WATER HARVESTING TANK - 1No
D - DOOR - 1.00m x 2.13m	SEPTIC TANK - 1No
D1 - DOOR - 0.76m x 2.13m	BOREWELL - 1No
W - WINDOW - 1.53m x 1.53m	SUMP - 1No
W1 - WINDOW - 2.44m x 1.53m	OVER HEAD TANK - 1No
V - VENTILATOR - 1.22m x 0.61m	
O - OPEN - 1.00m x 2.13m	

AREA DETAILS	SQM	SQFT
Total Area Of The Applicant Site	184.66	1987.00
Plinth Area Of The Proposed R.C.C Roof Building In G.F	99.85	1074.81
Carpet Area Of The Proposed R.C.C Roof Building In G.F	63.51	684.00
Area Of The Open Space	84.81	912.19

SITE , PLAN , ELEVATION
SECTION : SCALE = 1:100
ALL MEASUREMENTS ARE IN METER

APPLICANT	ENGINEER
R. PadmaPriya.	<i>M.G.S. Ganesh</i> Er. M.G.S. GANESH, B.Tech., M.I.S.T.E., Consulting Civil Engineer & Licensed Building Surveyor. THE WINTRACK ASSOCIATES 158/1, Shree Amma Nilam Kulath Thottam, Kar. e Msini Road, Karumandulalalayam, Erode - 638 154. CELL: 94435 98123, 94381 14495

Eight ways to know a piece of land before you pay for it.

This report covers one part of the picture. These cover the rest, drawn from the same government records, for any property in Tamil Nadu.

LandLens One

Ask anything about a property and get an answer grounded in live government records, with the sources shown.

[/landlens/one](#)



Verify My Land

Every record check run on one property and returned as a single report.

[/landlens/verify-my-land](#)



Legal Opinion

An advocate's written opinion on the title, built on the records we pull for it.

[/landlens](#)



One Map

Every layer on one map: the parcel, its boundary, zoning, water bodies and what sits around it.

[/landlens/one/map](#)



PriceMap

What land actually changed hands for around this plot, taken from the registered deeds.

[/landlens/pricemap](#)



Build Scope

What you are allowed to build here: floor space, height, coverage and setbacks.

[/landlens/build-scope](#)



Property Tracker

Watch a property and hear about it when something new is registered against it.

[/landlens/property-tracker](#)



Deal Room

Run the transaction in one place: documents, stamping, signatures and the parties.

[/landlens/deal-room](#)



Twenty-four checks you can run yourself, at no cost.

Records and verification

The registers themselves, read for you.

Encumbrance Certificate

Patta and Chitta

Field Measurement Sketch

EC Analyzer

Bank charge check

Court case search

Seller background check

Approval check by survey

Value and duty

What it is worth and what it costs to register.

Guideline value by street

Guideline value by survey

Stamp duty and registration fees

Capital gains

Floor space index

Area unit converter

Zoning and land use

What the plan says can happen on this land.

Land use zone finder

CMDA land use check

Coastal regulation zone

Master plan check

Water bodies finder

Airport height clearance

Registers and directories

Who holds it, and which office keeps the record.

Find your registering office

Temple property check

Waqf property check

RERA register



Every free tool
/tools



Services we run
for you
/services



The LandLens
suite
/landlens/one



Every claim in this document traces back to a government record.

Legal opinions, due diligence and title verification

Building plan, layout and sub-division approvals

Completion and occupancy certificates, regularisation

Escrow, negotiation and NRI property management

Land survey, soil testing, architecture and construction

Verified RealEstate
3/350/2 Mettukuppam,
OMR Thoraipakkam,
Chennai 600 097, India
hello@verified.realestate
+91 9996 12 9996

Prepared from the registers named on the page each finding sits on. Where a register could not be read, this document says so in its place rather than leaving the gap to be read as a clean result.

