

PP

APPROVAL RECORD

Planning Permission

Erode district, Tamil Nadu

APPROVAL TYPE

Building Plan


ISSUING AUTHORITY

Rural Panchayat

The approval as the planning authority issued it, reproduced in full behind this page.



An approval speaks to what was sanctioned, not to what was built. Completion is a separate record.

SITE AND DETAILED PLAN SHOWING THE PROPOSED CONSTRUCTION OF R.C.C ROOF GROUND FLOOR RESIDENTIAL BUILDING IN OLD S.F NO: 504/BC,D, NEW S.F NO: 257/15A1D, SITE NO :24 WEST SIDE, NALLUR VILLAGE AND PANCHAYAT , SATHAYAMANGALAM TALUK , ERODE DISTRICT .

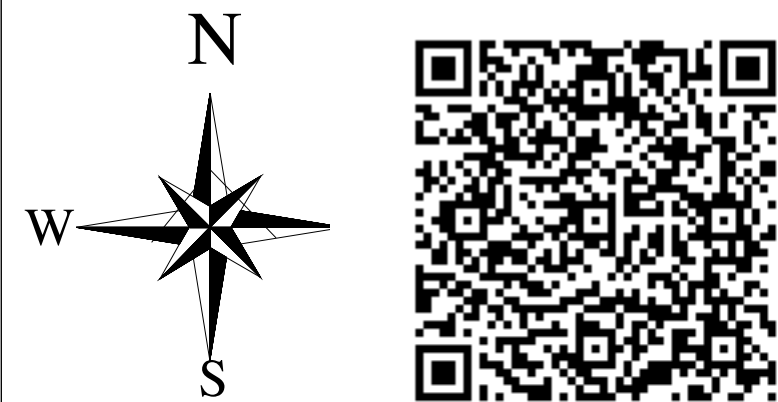

vided

APPLICANT:- Mr. S.DHINESH S/o. SAMPATH

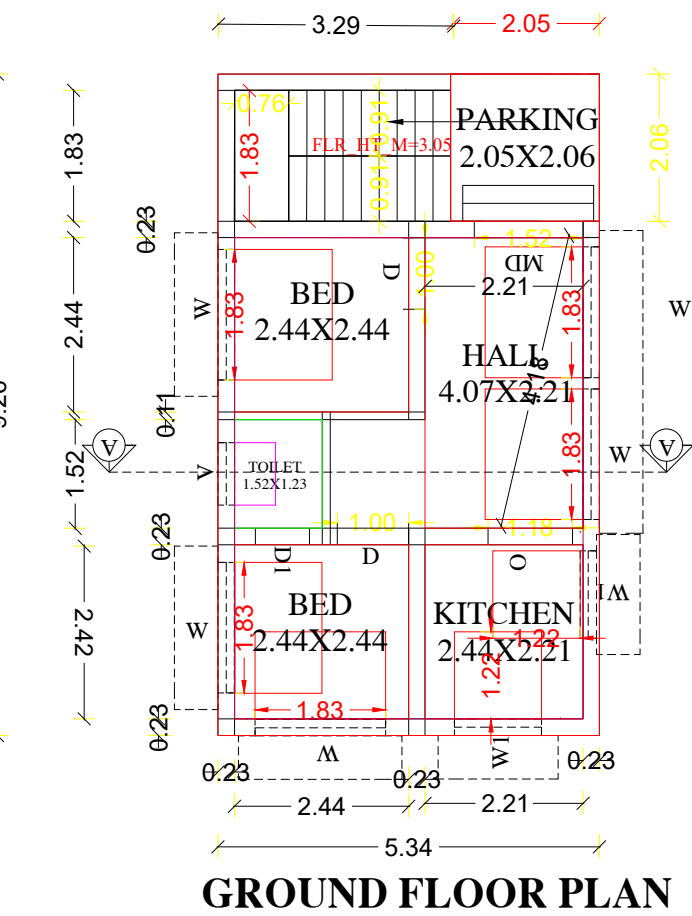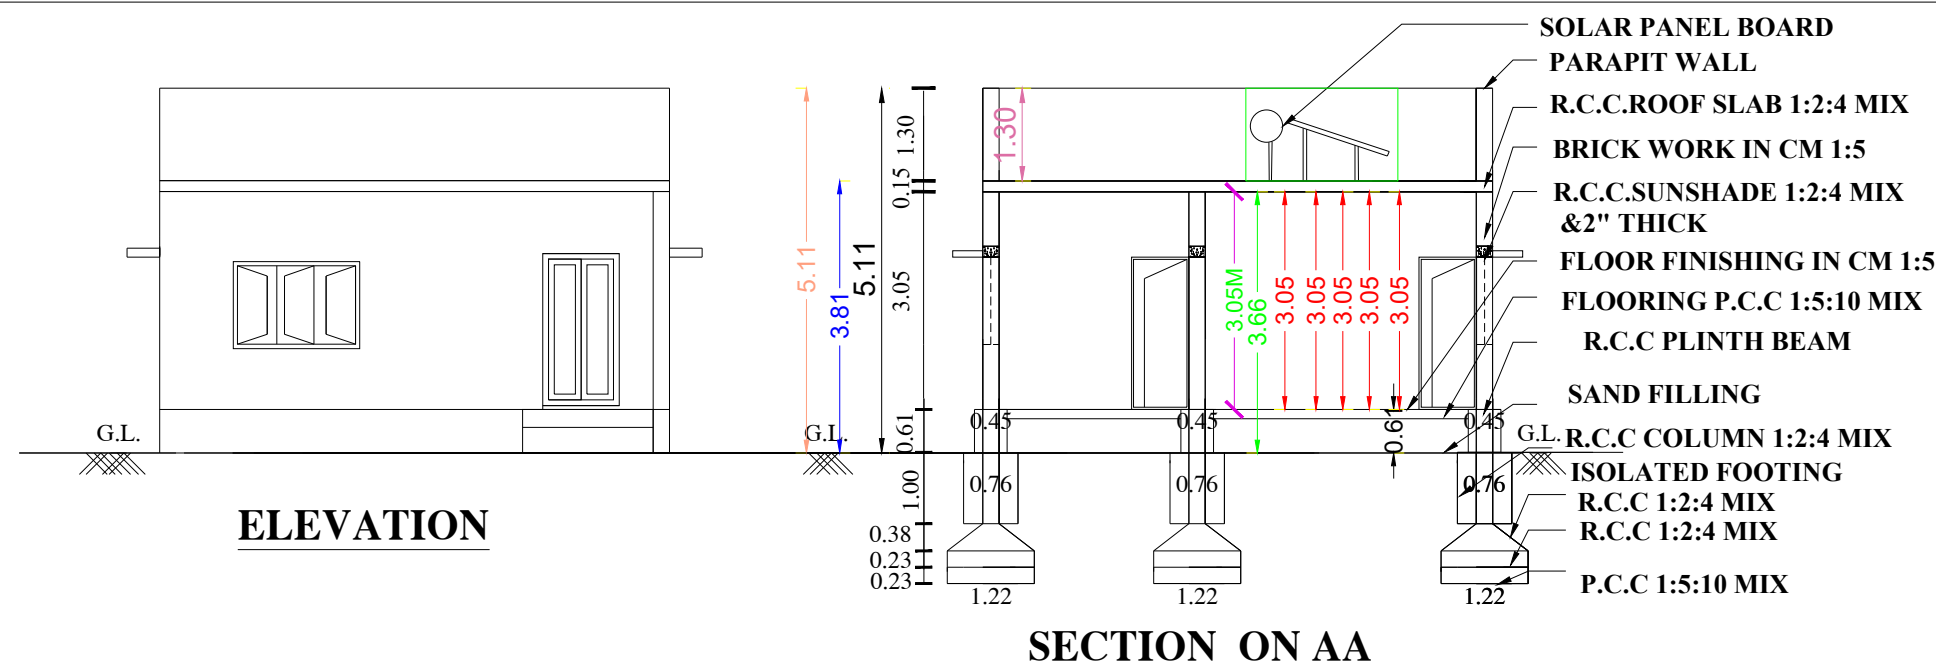



COLOUR INDEX	
	SITE BOUNDARY
	PROPOSED BUILDING
	RCP & ST- DT
	EXL. BLDG TO BE DEMOLISHED
	ROAD

DETAILS OF JOINARIES.	
MD - MAIN DOOR	1.52X 2.13
D - DOOR	1.00X 2.13
D1 -DOOR	0.76 X 2.13
W - WINDOW	1.83 X 1.22
W1 - WINDOW	1.22 X 1.22
V - VENTILATOR	0.91 X 0.61


Do Rain Water Harvest At House

Save The Planet: Plant A Tree ! Get Rain Water !!

TRIAL PIT (NOT TO SCALE)

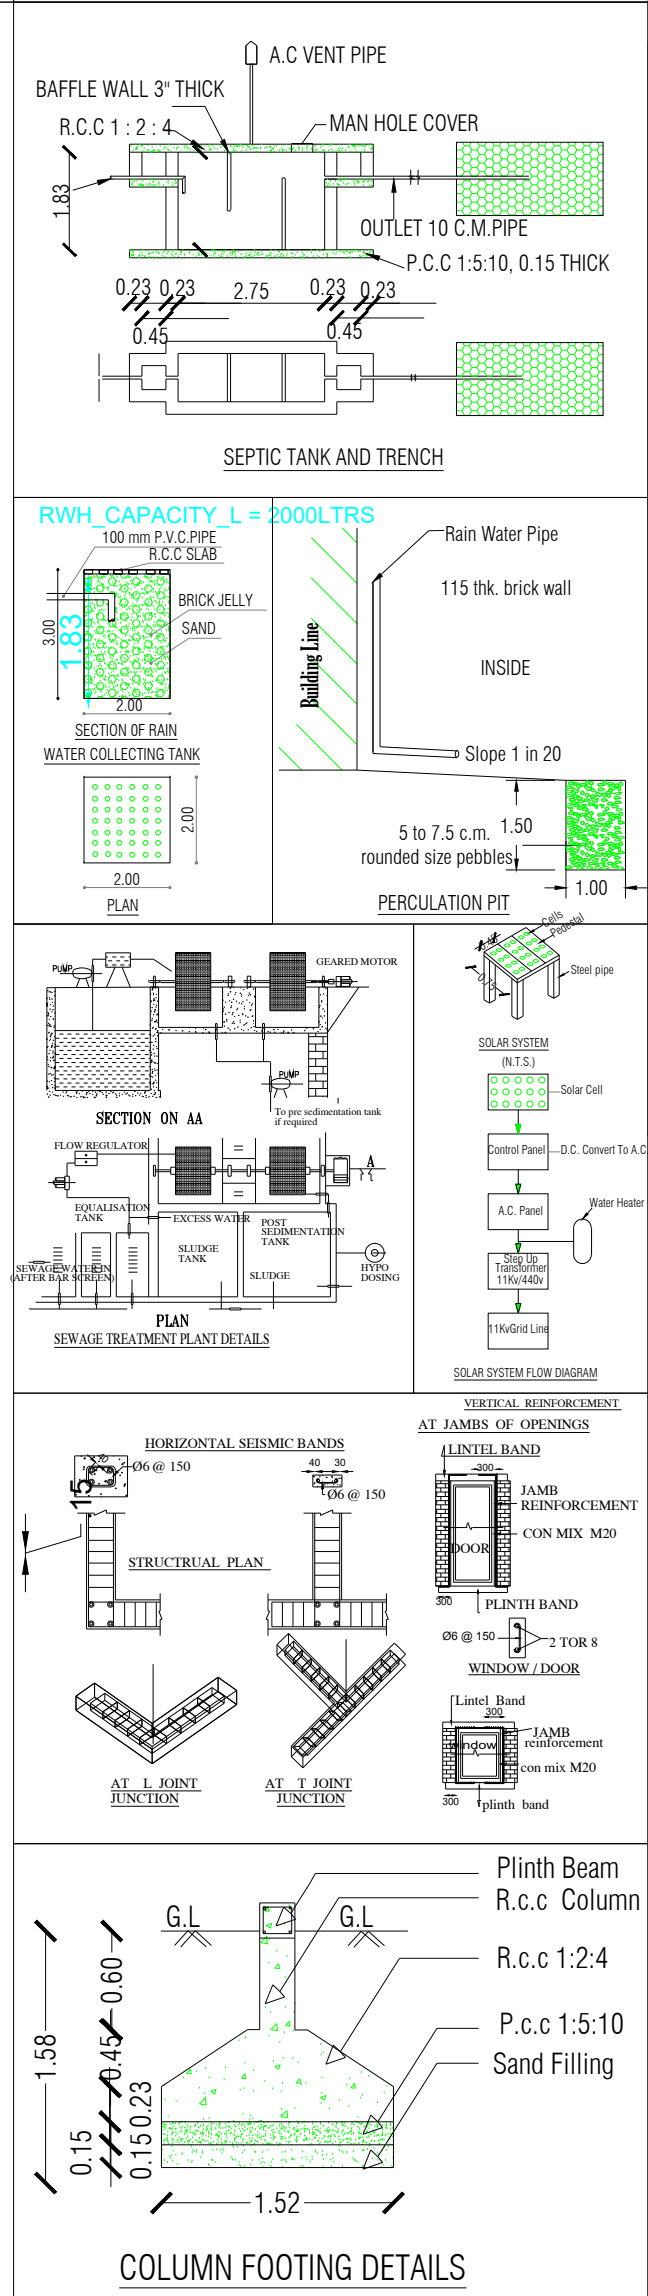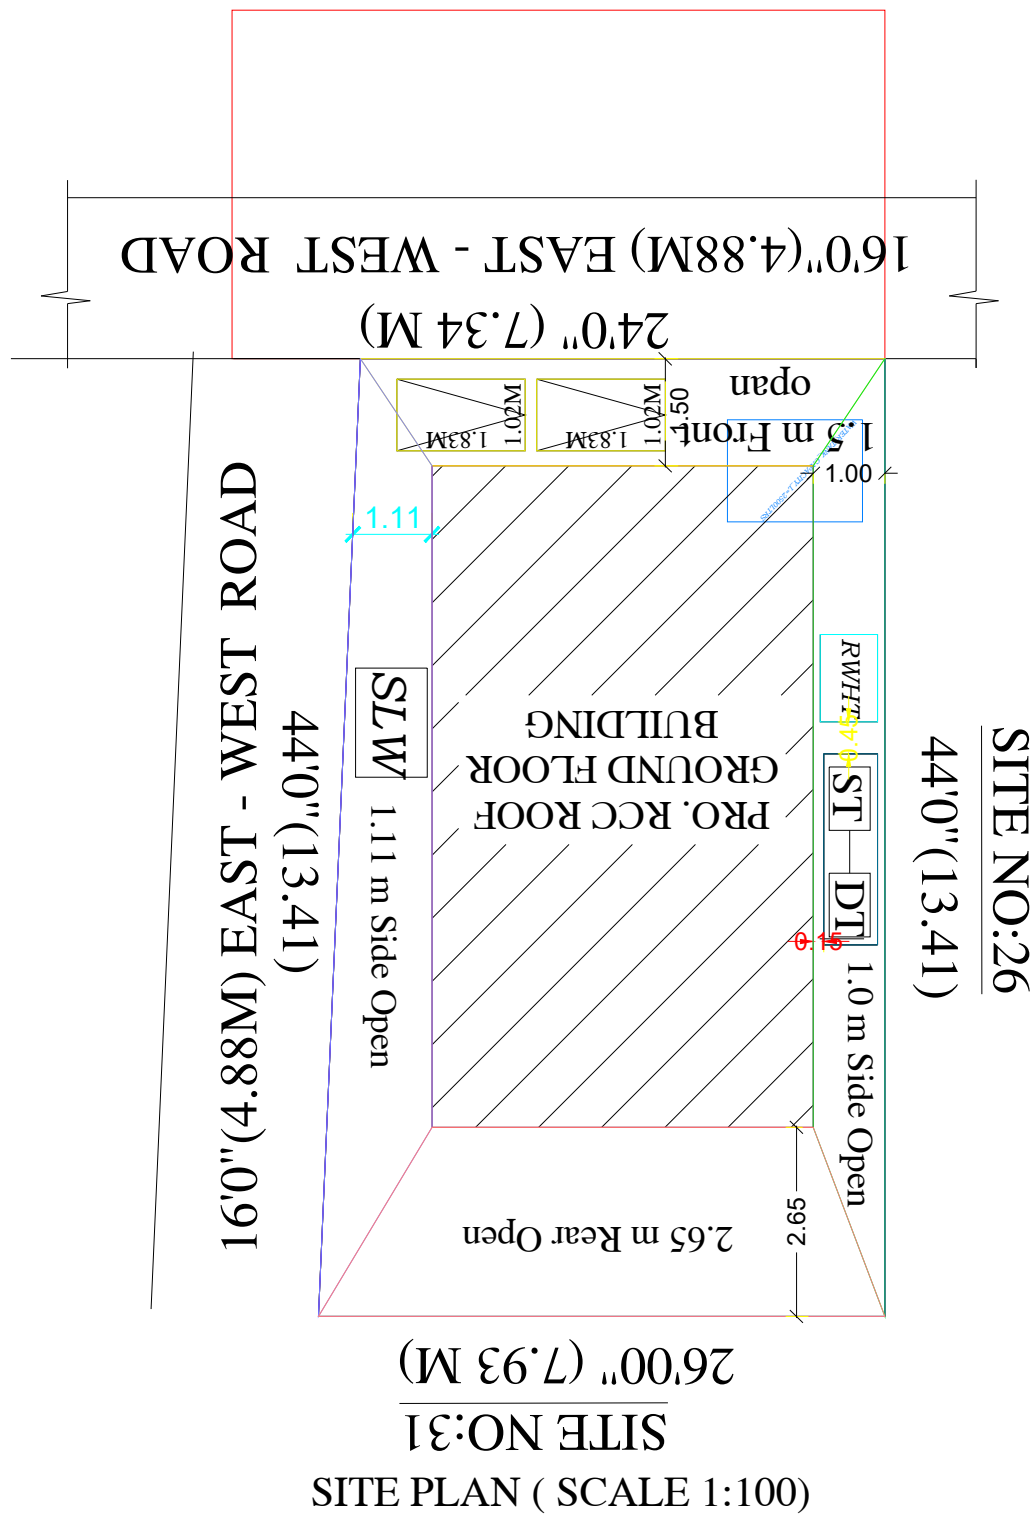

AREA OF TH	SQ.M	SQ.FEET
AREA OF SITE	102.19	1100.00
PLINTH AREA OF GF BUILDING	49.45	532.28
FLOOR AREA OF GF BUILDING	38.55	414.95
AREA OF OPEN SPACE	52.74	567.69

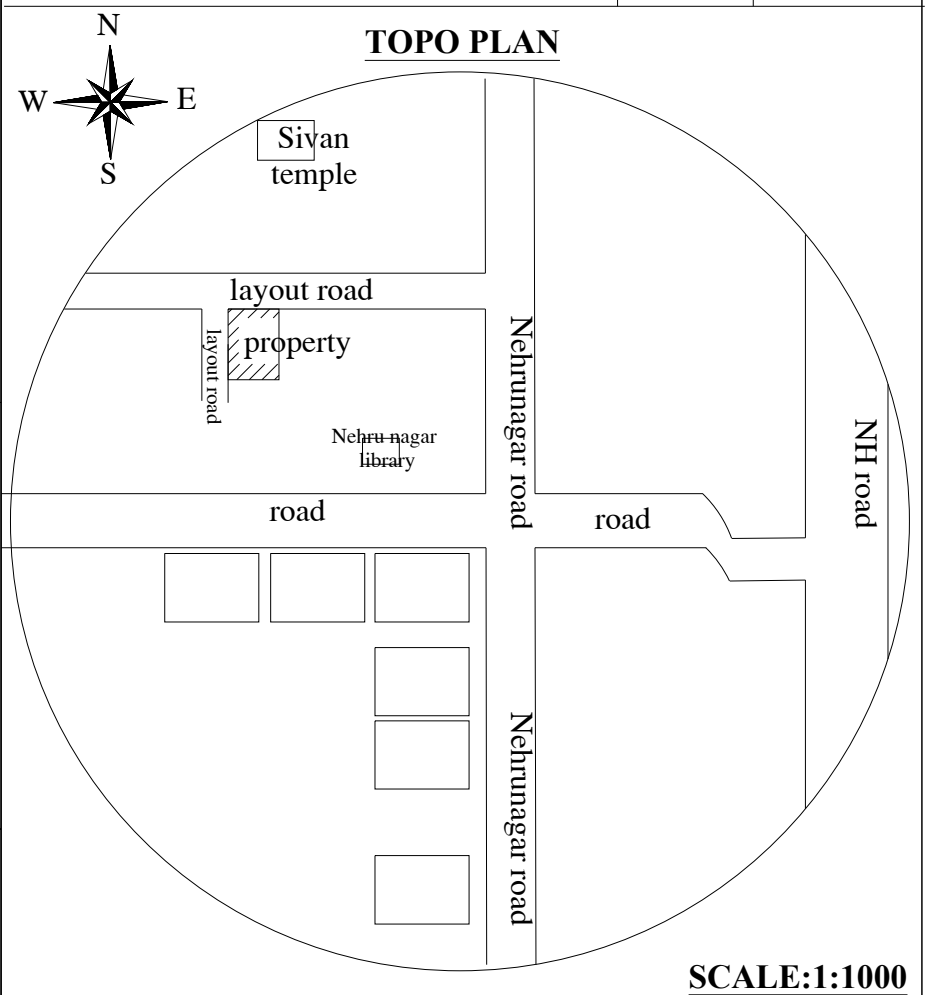

APPLICANT :-

S.DINESH

REGISTERED ENGINEER :-

Er. N. SUBRAMANI, DCE,B.E.,
GRADE I REGISTER ENGINEER
Reg.No. 060/LS/2019/00C02
223, Sulthan Road, Near Sathya Studio,
P.Puliampatti, Erode (Dt). ☎:96988 29033

Eight ways to know a piece of land before you pay for it.

This report covers one part of the picture. These cover the rest, drawn from the same government records, for any property in Tamil Nadu.

LandLens One

Ask anything about a property and get an answer grounded in live government records, with the sources shown.

[/landlens/one](#)



Verify My Land

Every record check run on one property and returned as a single report.

[/landlens/verify-my-land](#)



Legal Opinion

An advocate's written opinion on the title, built on the records we pull for it.

[/landlens](#)



One Map

Every layer on one map: the parcel, its boundary, zoning, water bodies and what sits around it.

[/landlens/one/map](#)



PriceMap

What land actually changed hands for around this plot, taken from the registered deeds.

[/landlens/pricemap](#)



Build Scope

What you are allowed to build here: floor space, height, coverage and setbacks.

[/landlens/build-scope](#)



Property Tracker

Watch a property and hear about it when something new is registered against it.

[/landlens/property-tracker](#)



Deal Room

Run the transaction in one place: documents, stamping, signatures and the parties.

[/landlens/deal-room](#)



Twenty-four checks you can run yourself, at no cost.

Records and verification

The registers themselves, read for you.

Encumbrance Certificate

Patta and Chitta

Field Measurement Sketch

EC Analyzer

Bank charge check

Court case search

Seller background check

Approval check by survey

Zoning and land use

What the plan says can happen on this land.

Land use zone finder

CMDA land use check

Coastal regulation zone

Master plan check

Water bodies finder

Airport height clearance

Value and duty

What it is worth and what it costs to register.

Guideline value by street

Guideline value by survey

Stamp duty and registration fees

Capital gains

Floor space index

Area unit converter

Registers and directories

Who holds it, and which office keeps the record.

Find your registering office

Temple property check

Waqf property check

RERA register



Every free tool
/tools



Services we run
for you
/services



The LandLens
suite
/landlens/one



Every claim in this document traces back to a government record.

Legal opinions, due diligence and title verification

Building plan, layout and sub-division approvals

Completion and occupancy certificates, regularisation

Escrow, negotiation and NRI property management

Land survey, soil testing, architecture and construction

Verified RealEstate
3/350/2 Mettukuppam,
OMR Thoraipakkam,
Chennai 600 097, India
hello@verified.realestate
+91 9996 12 9996

Prepared from the registers named on the page each finding sits on. Where a register could not be read, this document says so in its place rather than leaving the gap to be read as a clean result.

