

PP

APPROVAL RECORD

Planning Permission

Erode district, Tamil Nadu

APPROVAL TYPE


Building Plan

ISSUING AUTHORITY


Rural Panchayat

The approval as the planning authority issued it, reproduced in full behind this page.


An approval speaks to what was sanctioned, not to what was built. Completion is a separate record.

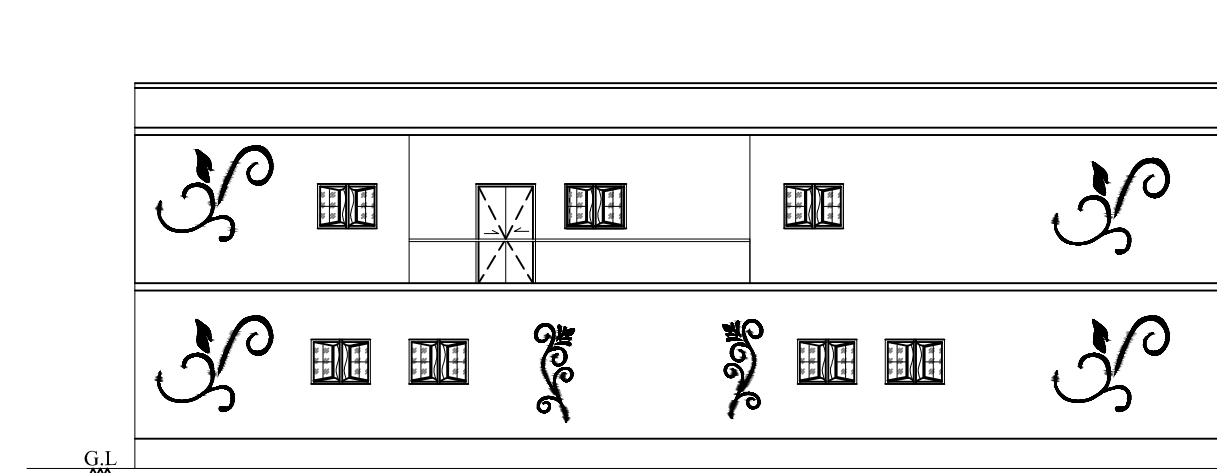


FRONT ELEVATION

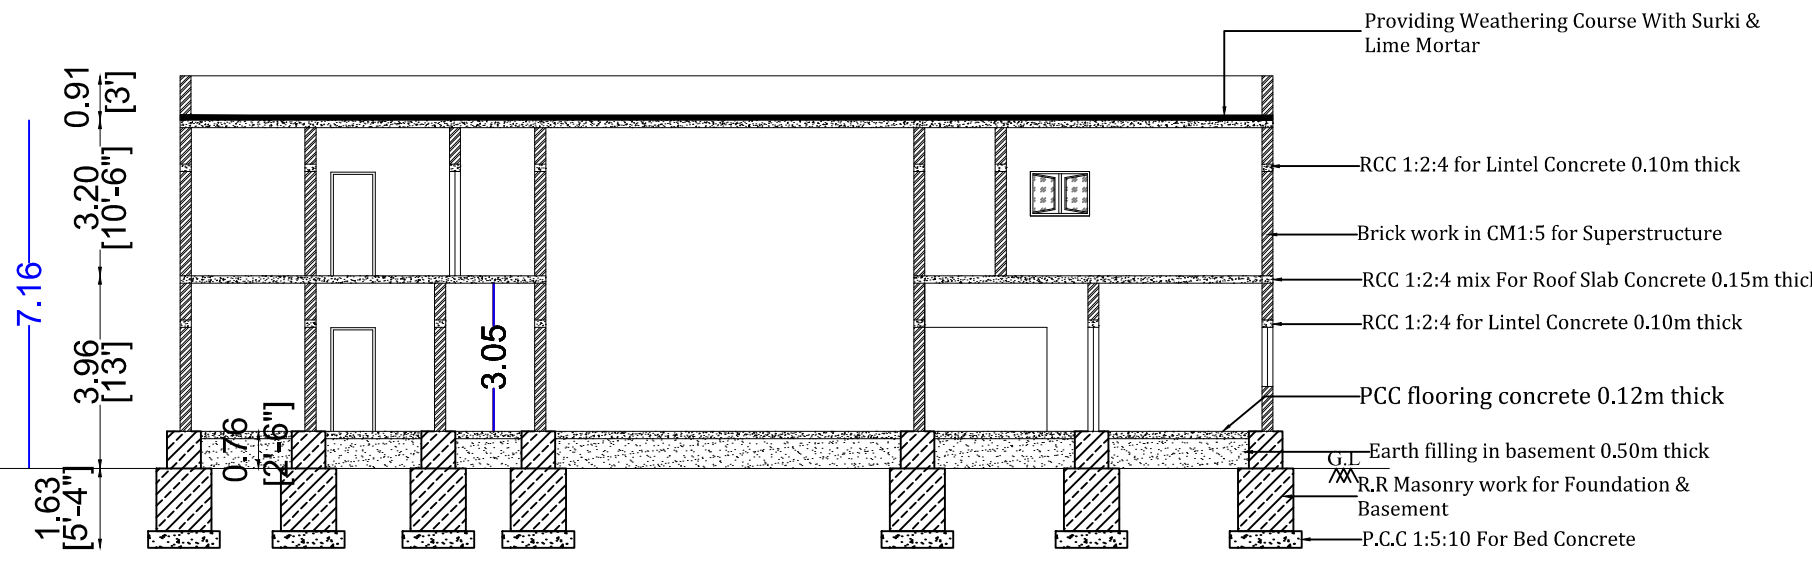

SECTION ON "AB"

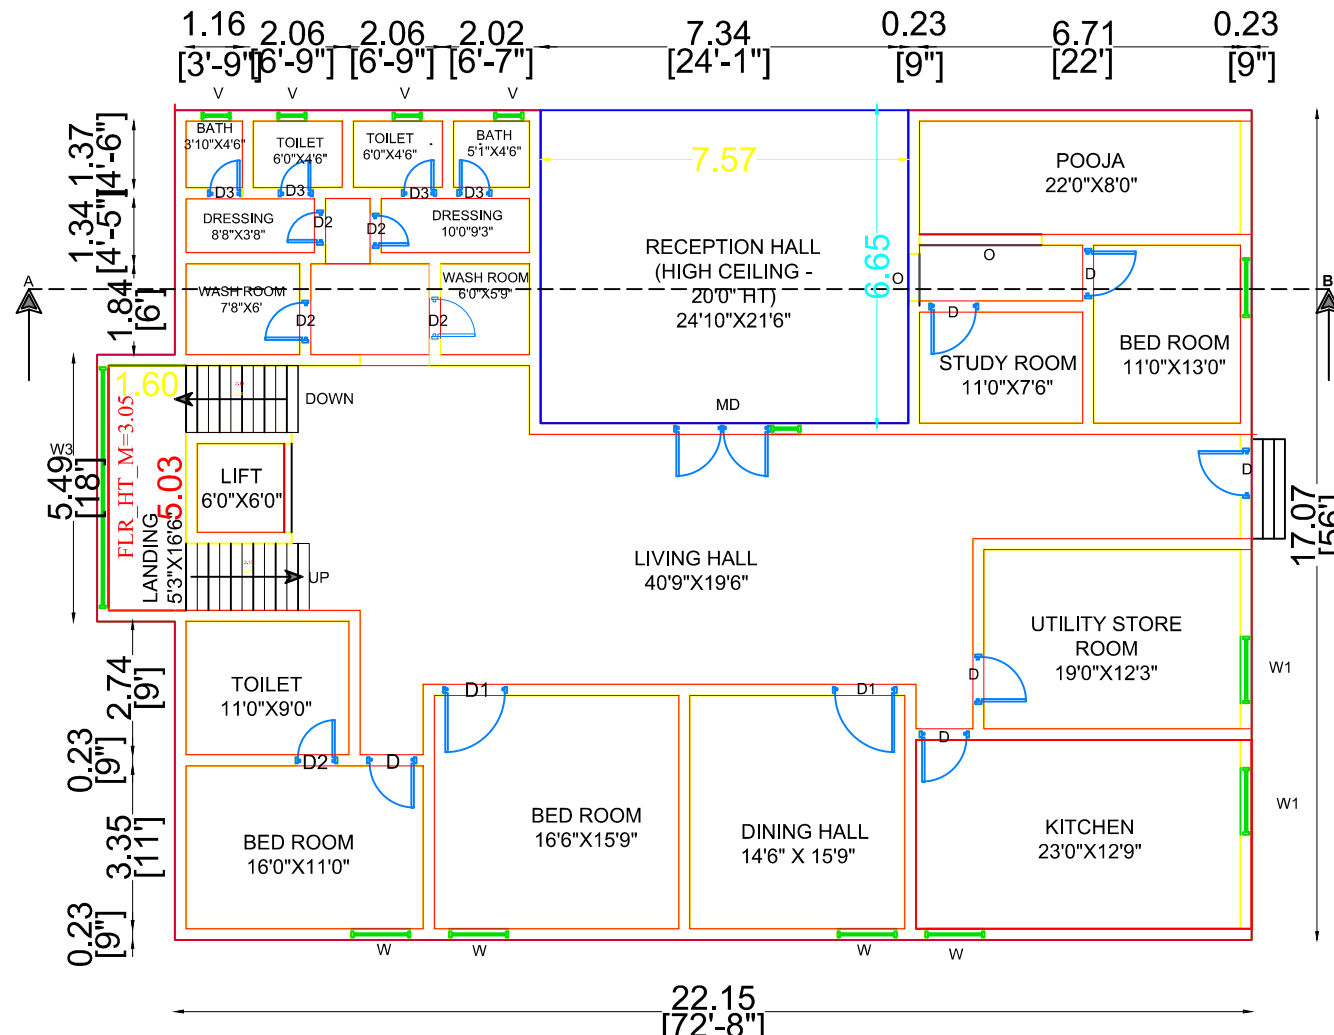

GROUND FLOOR PLAN

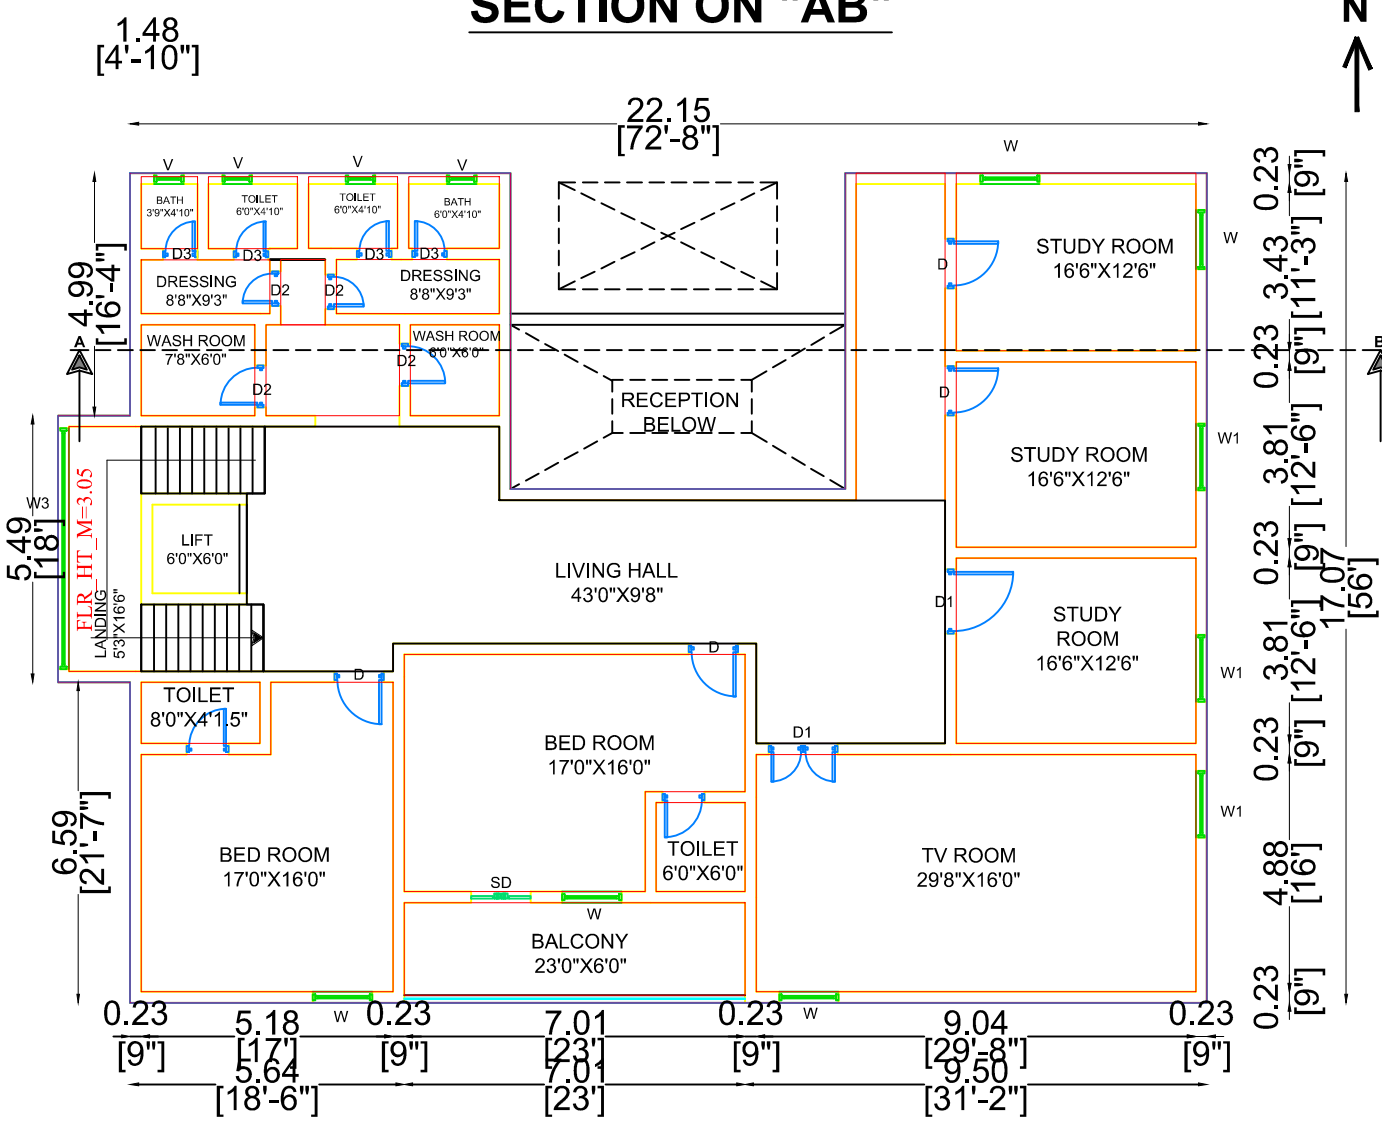

FIRST FLOOR PLAN


PLAN INFO
PLOT AREA M2=1647.50
AS PER DOCUMENT = 1647.50
SINGLE FAMILY BLDG=YES
CRZ=NO
SECURITY_ZONE=NO
WHETHER_GOV'T_OR_AIDED_SCHOOL=NO
DISTRICT=ERODE
TALUK=KODUMUDI
JURISDICTION_TYPE= KOLATHU PALAYAM
SURVEY_NO=218/3.4
PATTA_NO=124
PLOT_NO = -
ACCESS_WIDTH_M=7.00
ROAD_WIDTH=7.00
ROAD_LENGTH=7.00
AVG_PLOT_DEPTH=10.06
AVG_PLOT_DEPTH=10.06
LAND_USE_ZONE=INDIVIDUAL RESIDENCE
RWDECLARED=YES
BUILDING_NEAR_TO_RIVER=NO
AREA_TYPE=OTHERS
BUILDING_NEAR_MONUMENT=NO
BUILDING_NEAR_GOV'T_BLDG=NO
NOC_FOR_CONSTRUCTION_NEAR_MONUMENT=NO
NOC_FIRE_DEPT=NO
OSR_APPLICABLE=NO
OSR_SURRENDER=NO
OSR_SURRENDER=NO
OSR_SURRENDER=NO
PREMIUM_FSI_REQUIRED=NO
IS_APPROVED_LAYOUT=NO
IS_SWIMMING_POOL_EXISTS=NO
IF_HERITAGE_TOWN_LESS_THAN_1KM_RADIUS=NO
FMB_OR_PLR=1647.50
AS_AT_SITE=1647.47

PLAN SHOWING THE PROPOSED CONSTRUCTION OF RCC ROOF, RESIDENTIAL BUILDING IN GROUND & FIRST FLOOR AT WARD NO : 3 PONNI KADU, ARAMPALYAM IN NEW S.F NO : 218/3.4 (OLD S.F.NO : 290) PATTA NO : 124,KOLATHUPALAYAM VILLAGE & PANCHAYAT, KODUMUDI PANCHAYAT UNION, KODUMUDI TALUK, ERODE DISTRICT.

NAME OF THE APPLICANT :
1.Mr.A .SASIKUMAR, S/O Mr. S.AMIRTHAKUMARASAMY
2.Mr. A. HARUNKUMAR S/O Mr.S.AMIRTHAKUMARASAMY

S.NO	DESCRIPTION	Sq.m	Sq.ft
1.	AREA OF THE SITE	83.75	CENT
2.	SITE TAKEN FOR CONSTRUCTION OF RCC ROOF RESIDETIAL BUILDING (40.70 CENT)	1647.50	17733.69
3.	PLINTH AREA OF THE PROPOSED RCC ROOF BUILDING IN GROUND FLOOR	378.06	4069.52
4.	PLINTH AREA OF THE PROPOSED RCC ROOF BUILDING IN FIRST FLOOR	299.16	3220.15
5.	AREA OF THE OPEN SPACE	1269.44	13664.17
6.	CARPET AREA OF THE PROPOSED RCC ROOF BUILDING IN GROUND FLOOR , FIRST FLOOR	351.25	3780.95

JOINERIES:
MAIN DOOR MD - 4'0" X 7'0"
DOOR D1 - 3'-0" X 7'-0"
DOOR D2 - 2'-6" X 7'-0"
DOOR D3 - 2'-0" X 7'-0"
SLIDING DOOR SD - 4'0" X 7'0"
WINDOW W - 4'0" X 3'0"
WINDOW W1 - 4'6" X 4'0"
OPENING O - 8'-0" X 7'-0"
OPENING O1 - 4'0" X 7'0"
VENTILATOR V - 2'-0" X 2'-0"


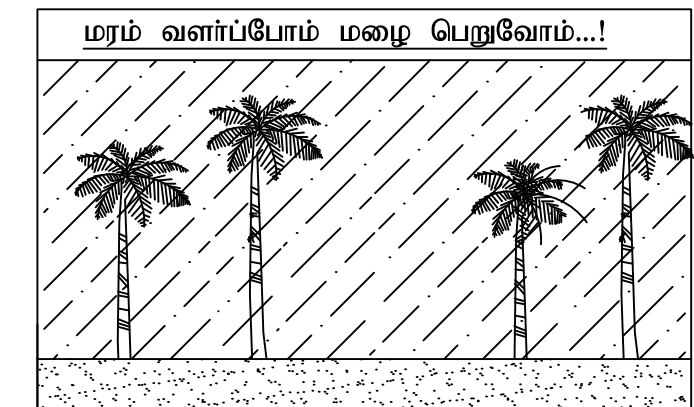


SCALE :- 1 : 100
ALL DIMENSIONS ARE IN METRE & FEET
ALL ROOMS ARE HAVING SUFFICIENT VENTILATION

INDEX:
1. APPLICANT SITE BOUNDARY SHOWN IN -
2. PROPOSED RCC BUILDING SHOWN IN -
3. EXISTING ROAD SHOWN IN -
4. RAINWATER HARVESTING SYSTEM -

APPLICANT	REGISTERED ENGINEER
	A. RAJASUBRAMANIAN APPROVED BUILDING SURVEYOR, 314-E, Erode-Karur Main Road, CHINNAKANDANUR, KODUMUDI, Cell: 8903424975, 6382192070

SITE PLAN
(SCALE 1:100)

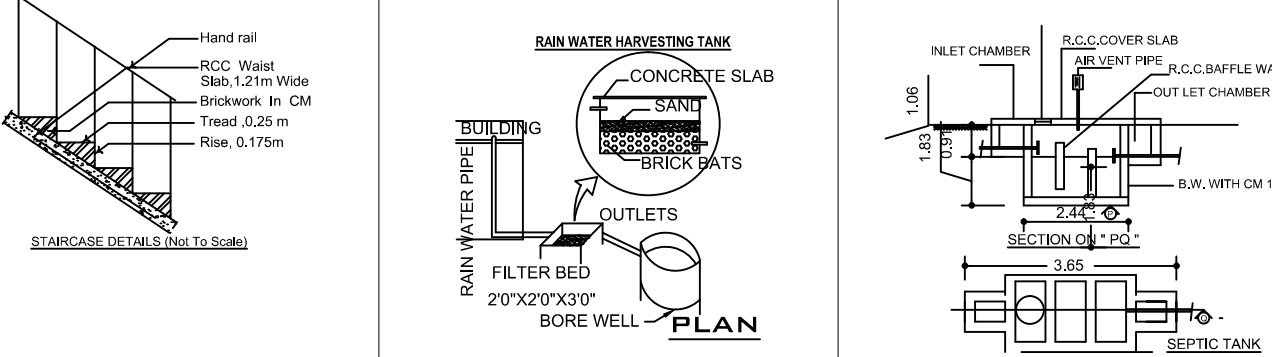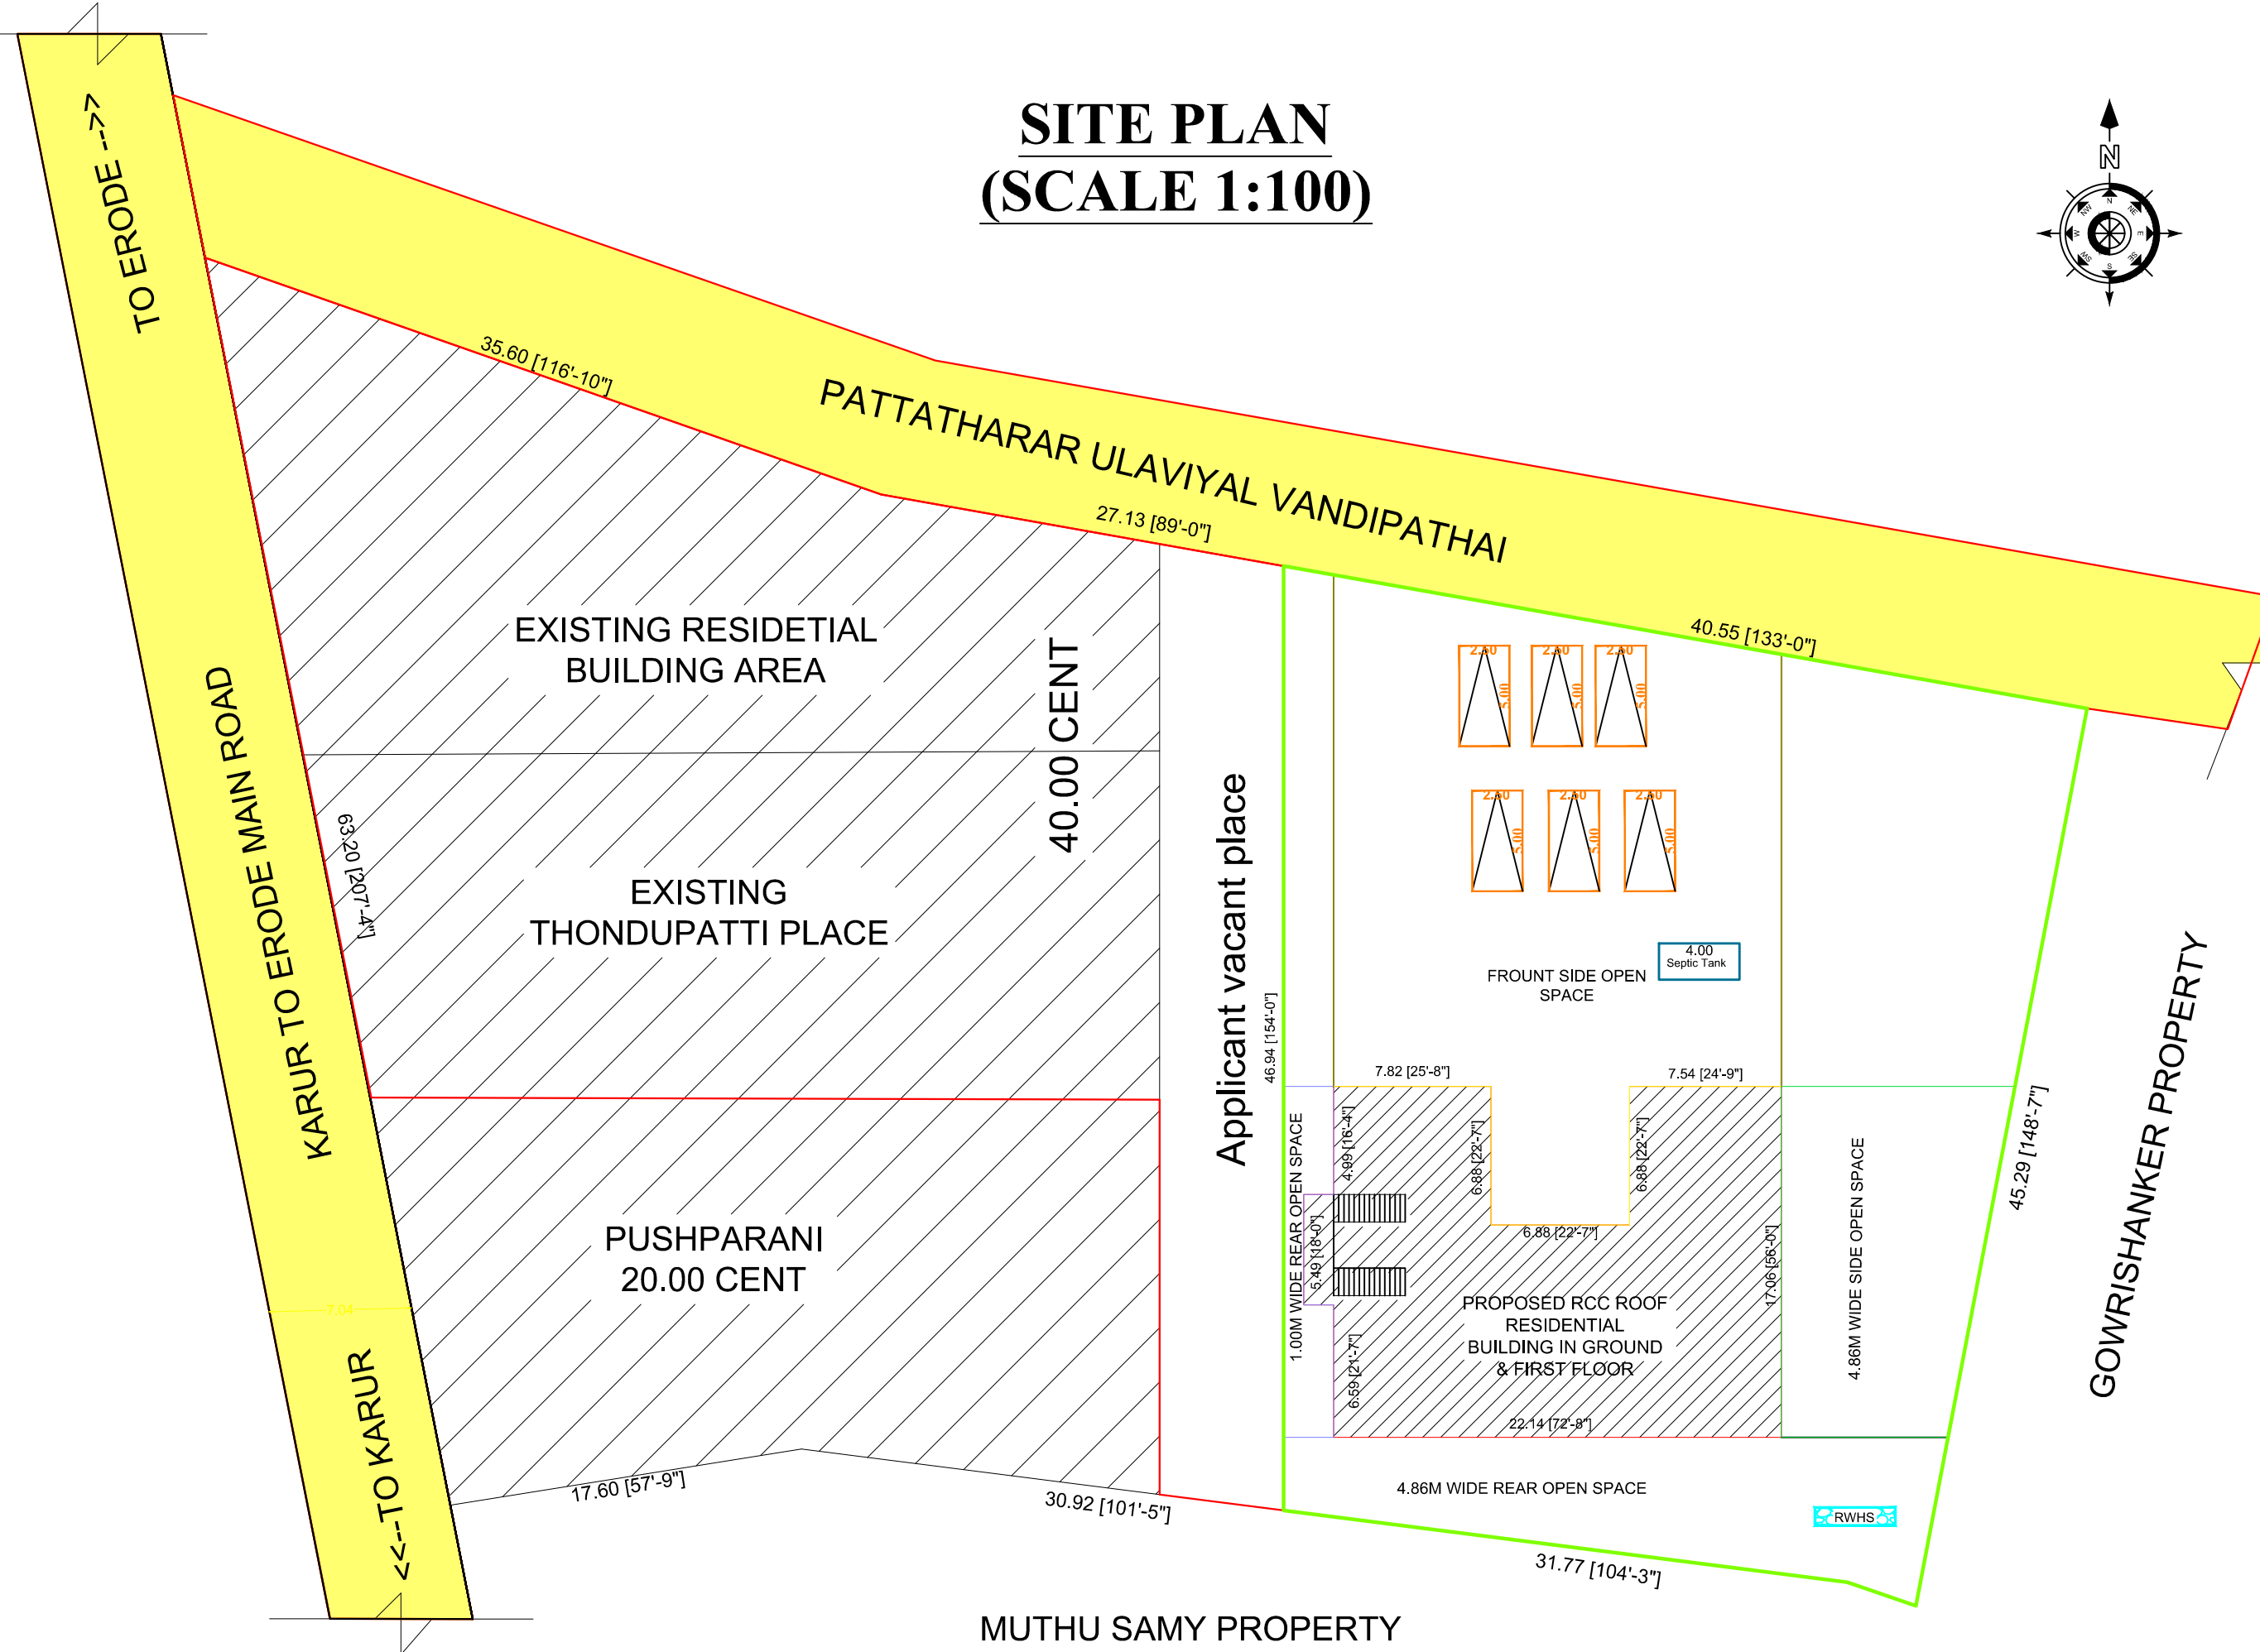

KEY PLAN
(NOT TO SCALE)



Eight ways to know a piece of land before you pay for it.

This report covers one part of the picture. These cover the rest, drawn from the same government records, for any property in Tamil Nadu.

LandLens One

Ask anything about a property and get an answer grounded in live government records, with the sources shown.

[/landlens/one](#)



Verify My Land

Every record check run on one property and returned as a single report.

[/landlens/verify-my-land](#)



Legal Opinion

An advocate's written opinion on the title, built on the records we pull for it.

[/landlens](#)



One Map

Every layer on one map: the parcel, its boundary, zoning, water bodies and what sits around it.

[/landlens/one/map](#)



PriceMap

What land actually changed hands for around this plot, taken from the registered deeds.

[/landlens/pricemap](#)



Build Scope

What you are allowed to build here: floor space, height, coverage and setbacks.

[/landlens/build-scope](#)



Property Tracker

Watch a property and hear about it when something new is registered against it.

[/landlens/property-tracker](#)



Deal Room

Run the transaction in one place: documents, stamping, signatures and the parties.

[/landlens/deal-room](#)



Twenty-four checks you can run yourself, at no cost.

Records and verification

The registers themselves, read for you.

Encumbrance Certificate

Patta and Chitta

Field Measurement Sketch

EC Analyzer

Bank charge check

Court case search

Seller background check

Approval check by survey

Zoning and land use

What the plan says can happen on this land.

Land use zone finder

CMDA land use check

Coastal regulation zone

Master plan check

Water bodies finder

Airport height clearance

Value and duty

What it is worth and what it costs to register.

Guideline value by street

Guideline value by survey

Stamp duty and registration fees

Capital gains

Floor space index

Area unit converter

Registers and directories

Who holds it, and which office keeps the record.

Find your registering office

Temple property check

Waqf property check

RERA register



Every free tool
/tools



Services we run
for you
/services



The LandLens
suite
/landlens/one



Every claim in this document traces back to a government record.

Legal opinions, due diligence and title verification

Building plan, layout and sub-division approvals

Completion and occupancy certificates, regularisation

Escrow, negotiation and NRI property management

Land survey, soil testing, architecture and construction

Verified RealEstate
3/350/2 Mettukuppam,
OMR Thoraipakkam,
Chennai 600 097, India
hello@verified.realestate
+91 9996 12 9996

Prepared from the registers named on the page each finding sits on. Where a register could not be read, this document says so in its place rather than leaving the gap to be read as a clean result.

