

PP

APPROVAL RECORD

# Planning Permission

Erode district, Tamil Nadu

APPROVAL TYPE

**Building Plan**

ISSUING AUTHORITY




**Rural Panchayat**

The approval as the planning authority issued it, reproduced in full behind this page.



An approval speaks to what was sanctioned, not to what was built. Completion is a separate record.

PLAN SHOWING THE PROPOSED CONSTRUCTION OF R.C.C. ROOF COMMERCIAL BUILDING IN  
GROUND FLOOR & FIRST FLOOR AT R.S.F.NO'S: 51/1 & 51/2, NATHAM S.F.NO: 291/7B, PATTA  
NO: 1824, OLD S.F.NO: 202, PUNJAI LAKKAPURAM VILLAGE & PANCHAYAT, MODAKKURUCHI  
PANCHAYAT UNION & TALUK, ERODE DISTRICT.

Applicant : Mr. R. Arulsekhar, S/o. Mr. M. Rajasekarann.

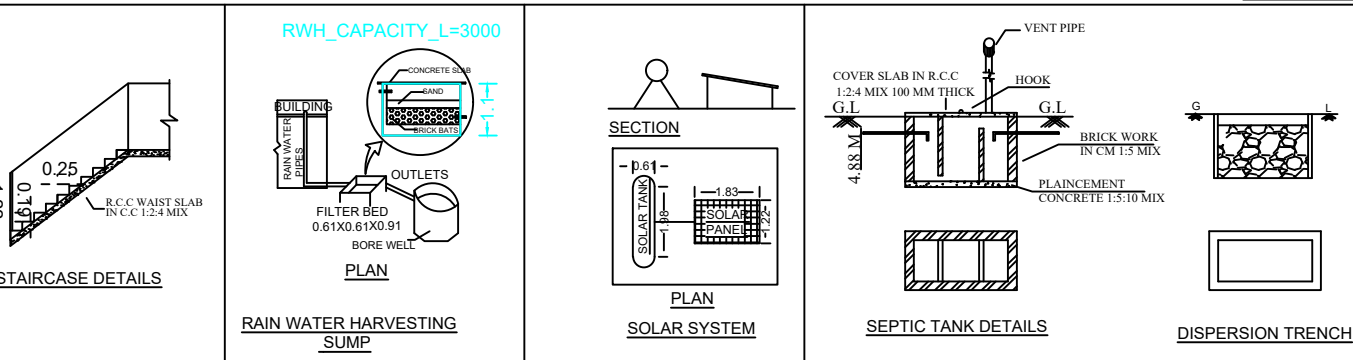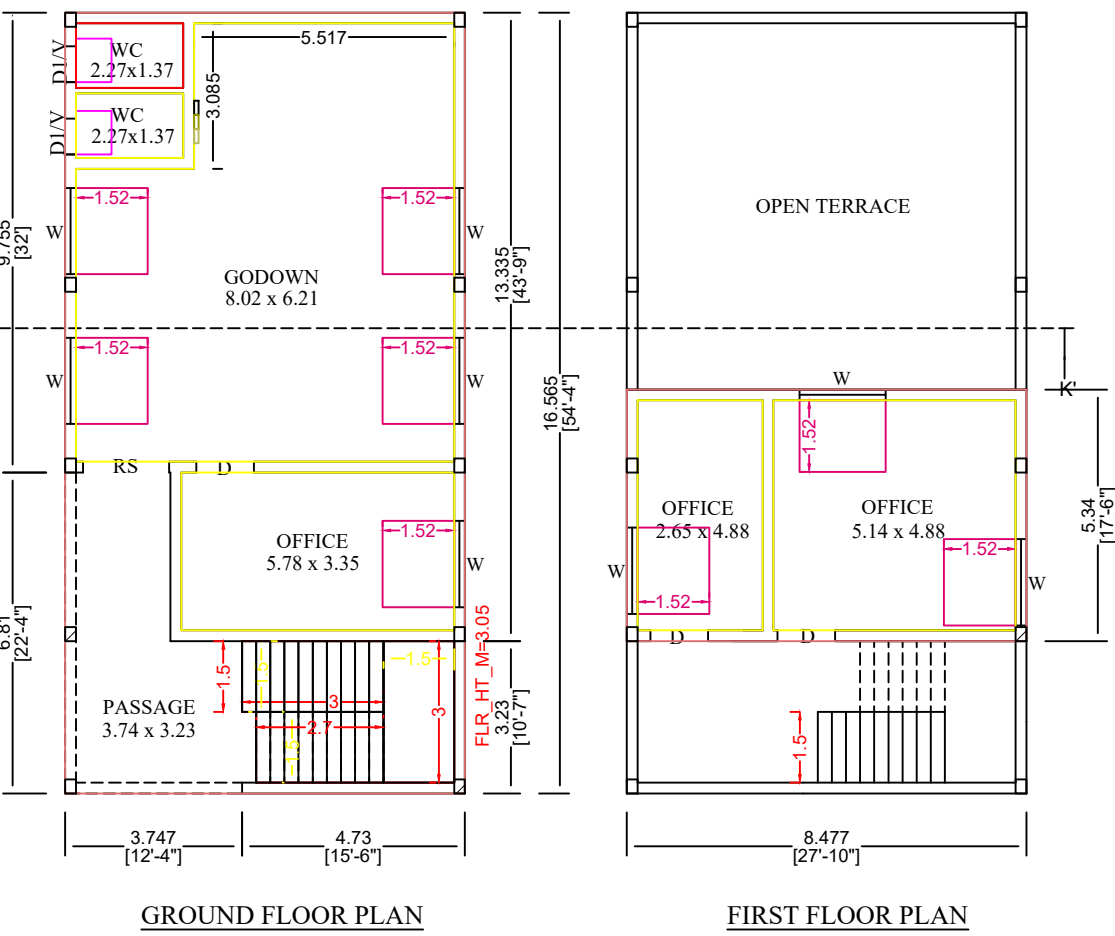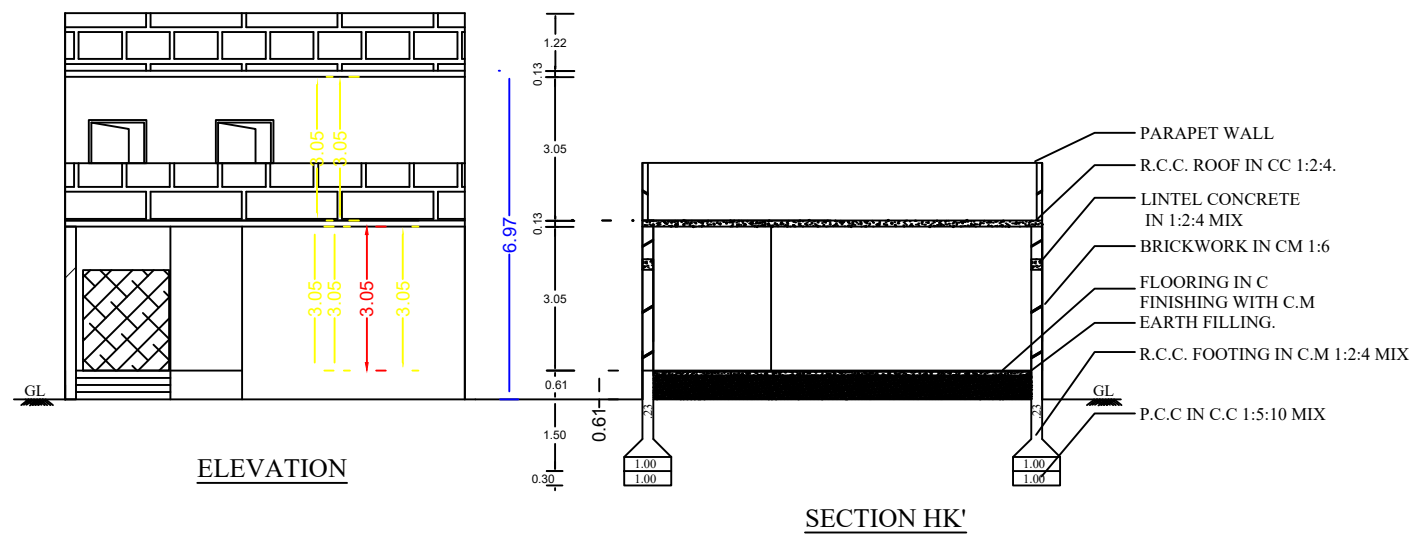

| Details of Waste Water Recycling Tank -<br>Kitchen, Bath Waste Water Reuse Method |                                                             |
|-----------------------------------------------------------------------------------|-------------------------------------------------------------|
| WWP                                                                               | Waste Water Pipe Line 2" Dia From Kitchen, Bath & Dining    |
| C                                                                                 | Collection Chamber                                          |
| RCT                                                                               | Organic (or) Mechanical Recycling Tank                      |
| TWCS                                                                              | Treated Waste Water Collection Sump                         |
| TWS OHT                                                                           | Treated Waste Water Storage O.H.T                           |
| OLP                                                                               | Treated Water Outlet Pipe Line 9" Dia. To W.C. & Flush Tank |

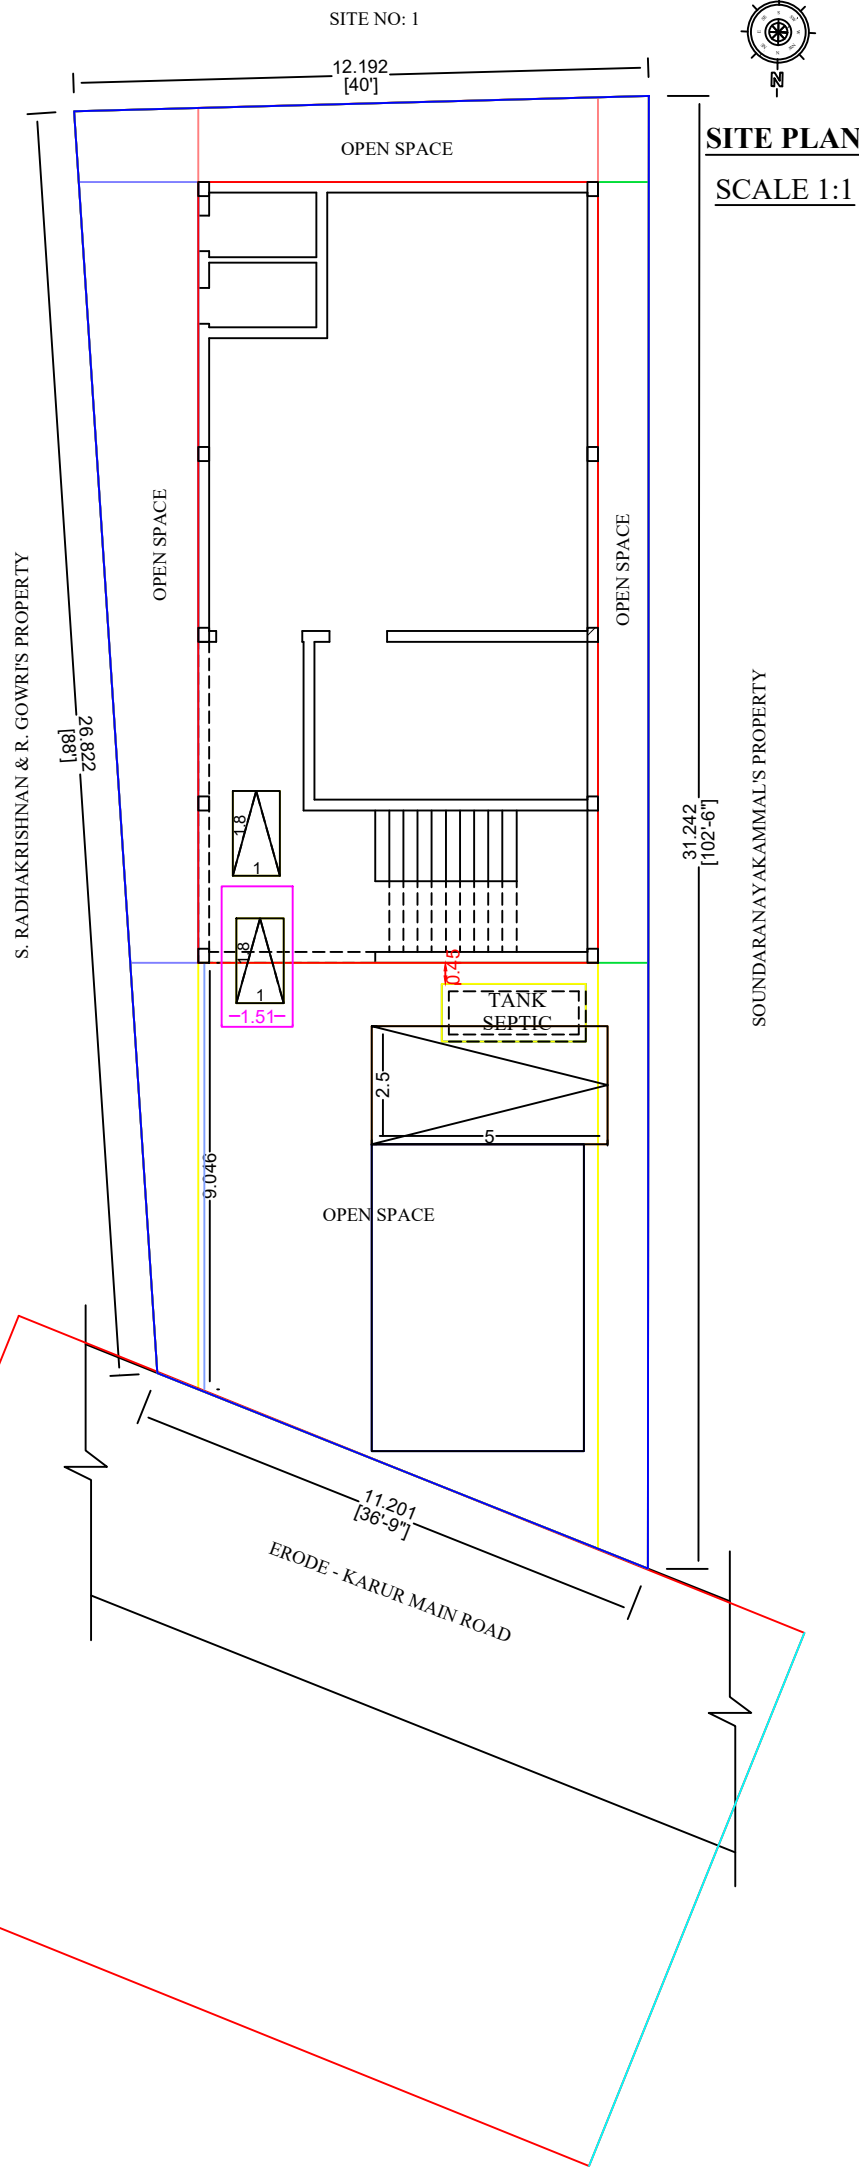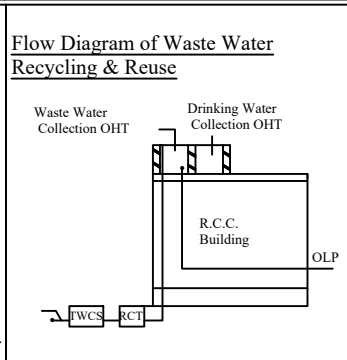

ONLINE APPLICATION NO ;  
SWP/BPA/273516/2024

BUILDING PLAN APPROVAL NO ;  
ERD/MDK/LKM/12/2024-2025 @ 04.07.2024

THIS PERMISSION WILL BE VALID FOR FIVE  
YEARS FROM 04.07.2024 TO 04.07.2029

| AREA DETAILS                                                                            | SQ.M.  | SQ.FT.  |
|-----------------------------------------------------------------------------------------|--------|---------|
| AREA OF THE SITE                                                                        | 333.70 | 3592.00 |
| PLINTH AREA OF THE PROPOSED R.C.C ROOF COMMERCIAL BUILDING IN GROUND FLOOR              | 140.43 | 1511.58 |
| PLINTH AREA OF THE PROPOSED R.C.C ROOF COMMERCIAL BUILDING IN FIRST FLOOR               | 45.27  | 487.28  |
| TOTAL PLINTH AREA OF PROPOSED RCC ROOF COMMERCIAL BUILDING (GROUND FLOOR + FIRST FLOOR) | 185.70 | 1998.86 |
| FLOOR AREA OF THE PROPOSED R.C.C ROOF COMMERCIAL BUILDING (GROUND FLOOR + FIRST FLOOR)  | 107.17 | 1153.57 |
| AREA OF OPEN SPACE                                                                      | 193.27 | 2080.42 |
| PROPOSED SEPTIC TANK - 1 NO & SOAK PIT                                                  | -      | 1 NO.,  |
| PROPOSED RAINWATER HARVESTING TANK & SUMP                                               | -      | 1 NO.,  |

| REF | JOINERY SCHEDULE | METER       |
|-----|------------------|-------------|
| RS  | Rolling Shutter  | 1.82 x 2.13 |
| D   | Door             | 1.22 x 2.13 |
| D1  | Door             | 0.76 x 2.13 |
| O   | Open             | 1.22 x 2.13 |
| W   | Window           | 1.83 x 1.52 |
| W1  | Window           | 1.37 x 1.22 |
| V   | Ventilator       | 1.00 x 0.76 |

AS PER DOCUMENT=333.70  
FMB\_OR\_PLR=334.00  
AS\_AT\_SITE=325.94  
PLOT\_AREA\_M2=325.94  
SURVEY\_NO=291/7B  
PATTA\_NO=1824  
ROAD\_WIDTH=12.19  
ROAD\_LENGTH=250  
AREA\_TYPE=COMMERCIAL  
OSR\_APPLICABLE=NO  
AVG\_PLOT\_DEPTH=29.03  
AVG\_PLOT\_WIDTH=11.69  
LAND\_USE\_ZONE=COMMERCIAL  
PREMIUM\_FSI\_REQUIRED=NO  
IS\_APPROVED\_LAYOUT=NO  
JURISDICTION\_TYPE=PANCHAYAT  
IS\_SWIMMING\_POOL\_EXISTS=NO  
IF\_HERITAGE\_TOWN\_LESSTHAN\_1KM\_RADIUS=NO  
RWH\_DECLARED=YES  
BLOCK\_1\_B-SHOP\_MEMBER\_COUNT=4

ALL DIMENSIONS ARE IN 'METRE' & 'FEET' — SCALE - 1 : 100

| APPLICANT | ENGINEER |
|-----------|----------|
|           |          |

AARUPADAI ENGG CONSTRUCTION  
Er.D.DINESH, B.E., PGDQSV, A.M.I.E., C.E.(INDIA),  
Licensed Building Surveyor  
LPA Reg.No:10/2020/RE-Gr.II/EDTCP  
Corporation Reg.NO:056/LS/2020/0009  
74/3, 1st Floor, Navanaikanpalayam Vaikkalmedu Bus Stop,  
Erode-2, Call: 83441 03774, 80565 75813

# Eight ways to know a piece of land before you pay for it.

This report covers one part of the picture. These cover the rest, drawn from the same government records, for any property in Tamil Nadu.

## LandLens One

Ask anything about a property and get an answer grounded in live government records, with the sources shown.

[/landlens/one](#)



## Verify My Land

Every record check run on one property and returned as a single report.

[/landlens/verify-my-land](#)



## Legal Opinion

An advocate's written opinion on the title, built on the records we pull for it.

[/landlens](#)



## One Map

Every layer on one map: the parcel, its boundary, zoning, water bodies and what sits around it.

[/landlens/one/map](#)



## PriceMap

What land actually changed hands for around this plot, taken from the registered deeds.

[/landlens/pricemap](#)



## Build Scope

What you are allowed to build here: floor space, height, coverage and setbacks.

[/landlens/build-scope](#)



## Property Tracker

Watch a property and hear about it when something new is registered against it.

[/landlens/property-tracker](#)



## Deal Room

Run the transaction in one place: documents, stamping, signatures and the parties.

[/landlens/deal-room](#)



# Twenty-four checks you can run yourself, at no cost.

## Records and verification

The registers themselves, read for you.

Encumbrance Certificate

Patta and Chitta

Field Measurement Sketch

EC Analyzer

Bank charge check

Court case search

Seller background check

Approval check by survey

## Value and duty

What it is worth and what it costs to register.

Guideline value by street

Guideline value by survey

Stamp duty and registration fees

Capital gains

Floor space index

Area unit converter

## Zoning and land use

What the plan says can happen on this land.

Land use zone finder

CMDA land use check

Coastal regulation zone

Master plan check

Water bodies finder

Airport height clearance

## Registers and directories

Who holds it, and which office keeps the record.

Find your registering office

Temple property check

Waqf property check

RERA register



Every free tool  
/tools



Services we run  
for you  
/services



The LandLens  
suite  
/landlens/one



# Every claim in this document traces back to a government record.

---

Legal opinions, due diligence and title verification

---

Building plan, layout and sub-division approvals

---

Completion and occupancy certificates, regularisation

---

Escrow, negotiation and NRI property management

---

Land survey, soil testing, architecture and construction

---

**Verified RealEstate**  
3/350/2 Mettukuppam,  
OMR Thoraipakkam,  
Chennai 600 097, India  
[hello@verified.realestate](mailto:hello@verified.realestate)  
+91 9996 12 9996

Prepared from the registers named on the page each finding sits on. Where a register could not be read, this document says so in its place rather than leaving the gap to be read as a clean result.

