

PP

APPROVAL RECORD

Planning Permission

Erode district, Tamil Nadu



APPROVAL TYPE
Building Plan

ISSUING AUTHORITY
Rural Panchayat


The approval as the planning authority issued it, reproduced in full behind this page.

An approval speaks to what was sanctioned, not to what was built. Completion is a separate record.

SITE PLAN SCALE 1:100

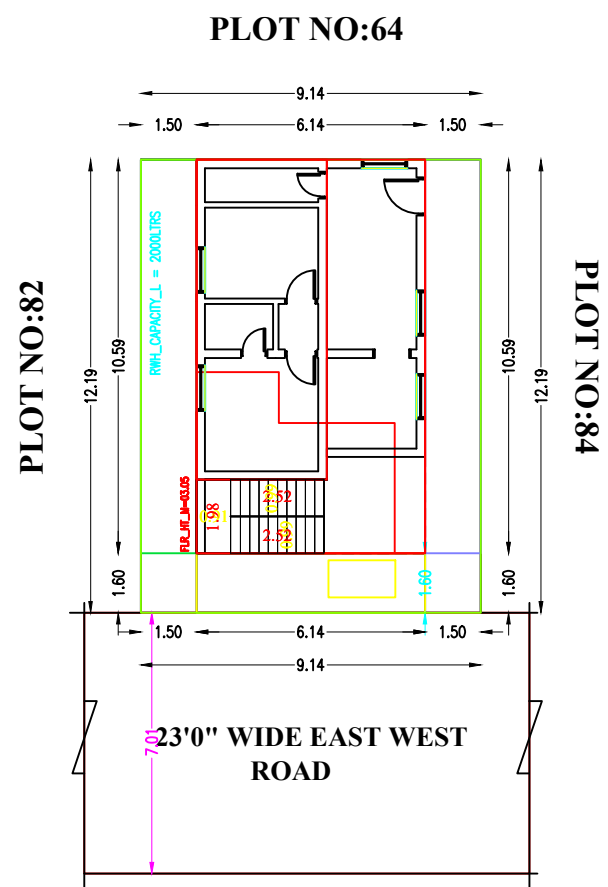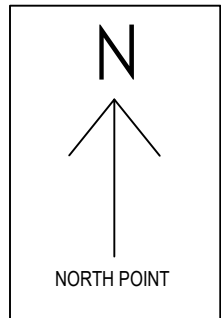

PLAN SHOWING THE PROPOSED ADDITIONAL CONSTRUCTION OF RCC ROOF RESIDENTIAL BUILDING IN FIRST & SECOND FLOOR
(AND ADDITIONAL TO THE EXISTING R.C.C ROOF GROUND & FIRST FLOOR BUILDING) AT PLOT NO: 83, AYNAGARAN AVENUE,
R.S.F.No: 444/2B1A1A, (S.F.No: 444/9), NANJAI UTHUKULI VILLAGE AND PANCHAYAT, MODAKKURICHI TALUK, ERODE DISTRICT.

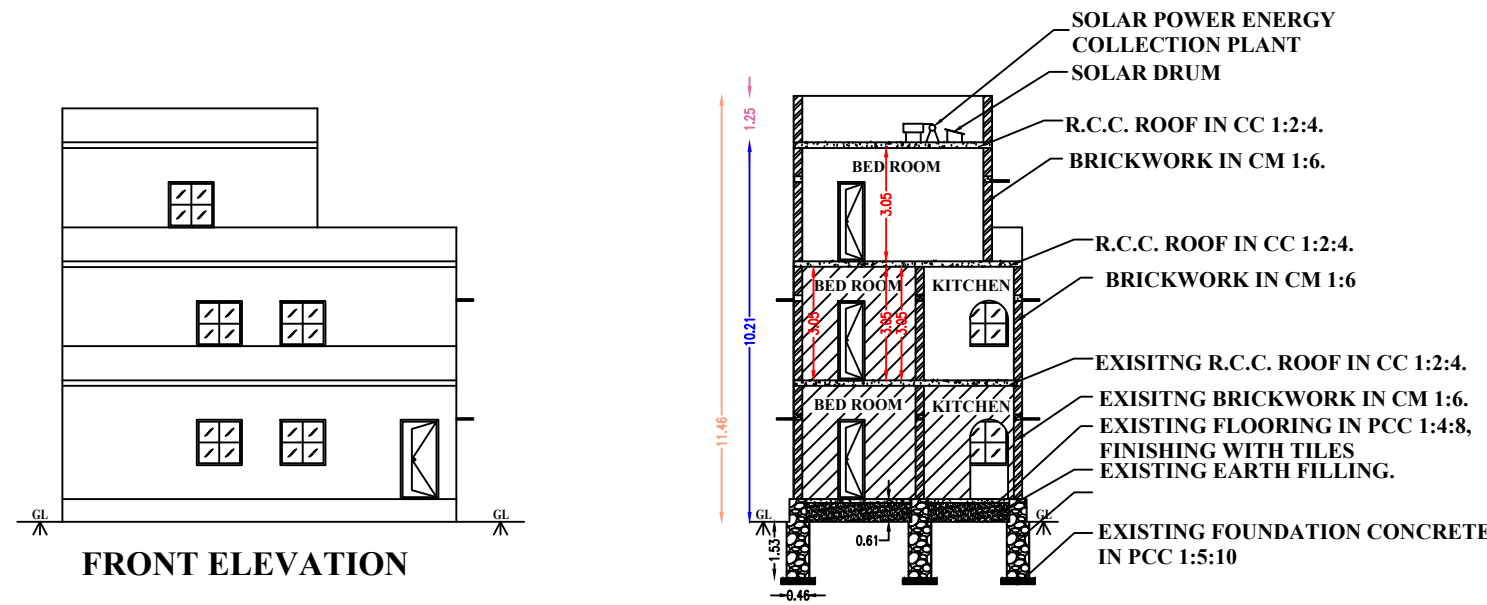

ந.க.எண்: 1855/2017/ஆ5 நாள்:22.02.2018

PANCHAYAT APPROVAL NUMBER: 23/25.02.2016

DTCP APPROVAL NUMBER:

கோப்பு எண்: 5791/2017-சே.ம.3





ம.வ/ம.(சே) எண்: 01(ச)/2017

EXISTING APPROVAL NUMBER:

48/2021-2022, DATE: 11.10.2021

Applicant :

Mrs.A.TAMILSELVI, W/o.Mr.ANNADURAI.

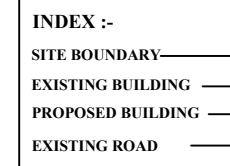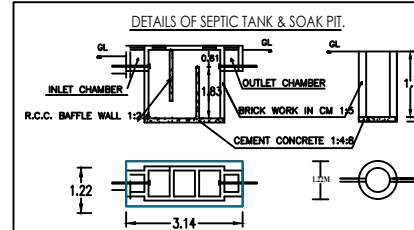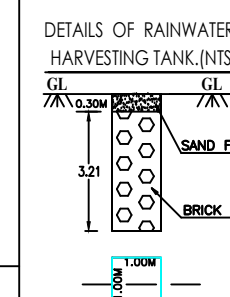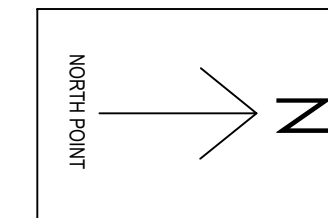

OFFICE USE ONLY

ONLINE APPLICATION NO : SWP/BPA/309252/2024

BUILDING PERMISSION NO : ERD/MDK/NU/26/2024-2025

DATE: 20.09.2024

PLAN INFO
PLOT_AREA_M2=111.52
FMB_OR_PLR=111.52
AS_PER_DOCUMENT=111.52
AS_AT_SITE=111.48
SURVEY_NO=444/2B1A1A
SINGLE_FAMILY_BLDG=YES
CRZ=NO
SECURITY_ZONE=NO
ACCESS_WIDTH_M=111.52
WHETHER_GOVT_OR_AIDED_SCHOOL=NO
ROAD_WIDTH=7.01
ROAD_LENGTH=500
AVG_PLOT_DEPTH=10.59
AVG_PLOT_WIDTH=6.14
LAND_USE_ZONE = RESIDENTIAL
PLOT_NO=83
PATTA_NO=2257
DISTRICT=ERODE
TALUK=MODAKKURICHI
VILLAGE=NANJAIUTHUKULI
RWH_DECLARED=YES
AREA_TYPE=OTHERS
BUILDING_NEAR_TO_RIVER=NO
BUILDING_NEAR_MONUMENT=NO
BUILDING_NEAR_GOVT_BLDG=NO
PROVISION_FOR_GREEN_BUILDINGS_AND_SUSTAINABILITY=YES
FIRE_PROTECTION_AND_FIRE_SAFETY_REQUIREMENTS=YES
NOC_FOR_CONSTRUCTION_NEAR_MONUMENT=NO
JURISDICTION_TYPE=RURAL_PANCHAYAT
PREMIUM_FSL_REQUIRED=NO
IS_APPROVED_LAYOUT=YES
OSR_APPLICABLE=YES
OSR_SURRENDER=NO
OSR_SURR_BUYBACK_RETAIN=BUYBACK
IS_SWIMMING_POOL_EXISTS=NO
IF_HERITAGE_TOWN_LESS_THAN_1KM_RADIUS=NO

SCHEDULE OF JOINERIES	STAIRCASE DETAILS (NTS)
M.D.DOOR.....1.12M X 2.13M	
D.DOOR..... 0.91M X 2.13M	
D1.DOOR..... 0.76M X 2.10M	
W1..WINDOW..... 1.22M X 1.22M	
W2..WINDOW..... 0.91M X 1.22M	
W...WINDOW..... 1.83M X 1.22M	
V..VENTILATOR... 0.76M X 0.76M	
A..ARCH..... 0.91M X 2.10M	

APPLICANT

A. ச. மித்ராசன்




ENGINEER

Reg.No. : 056/LS/2019/00010
Er. S. ARAVINTH B.E.,
Registered Engineer
SRI RAAGEVENDRA PLANNERS
26, Bharathipalayam, IInd Street,
NR Mahal (Back Side), Erode - 638 002.
Cell : 96599 47703, 72000 59343

AREA DETAILS		SQ.MT.	SQ.FT.
SITE AREA AS PER DOCUMENT		111.52	1200.00
PLINTH AREA OF THE EXISTING R.C.C ROOF BUILDING IN GROUND FLOOR		65.10	700.73
PLINTH AREA OF THE EXISTING R.C.C ROOF BUILDING IN FIRST FLOOR		30.20	325.07
P I P R T F B C	TIONAL r TIONAL OR D ADDITIONAL ND FLOOR ROOF	34.92	375.87
		21.73	233.90
		56.65	609.78
		33.98	365.76
		46.42	499.66



SITE PLAN

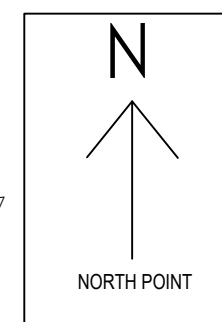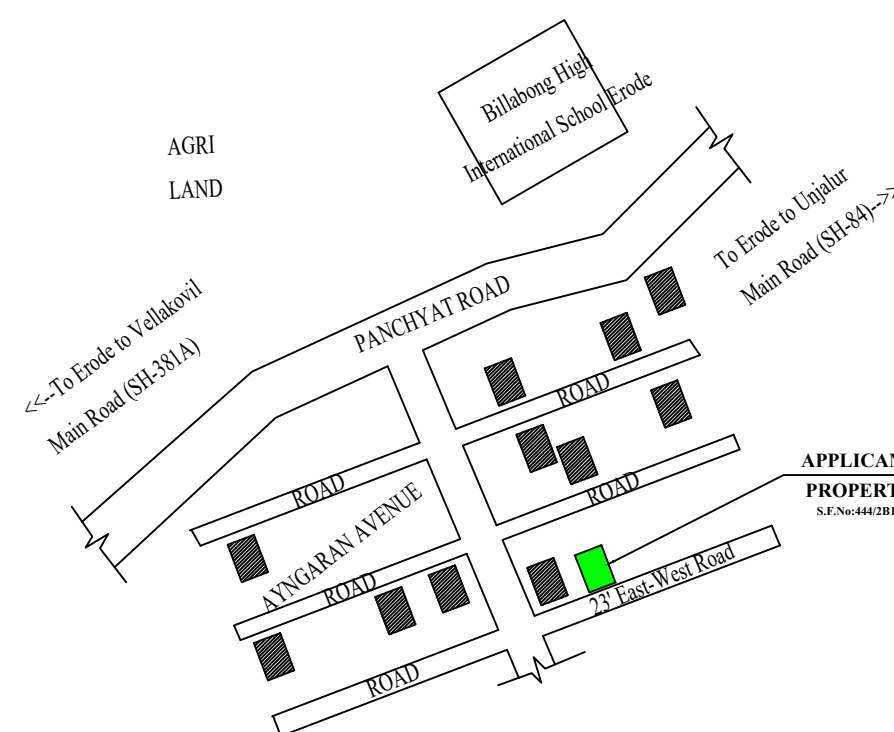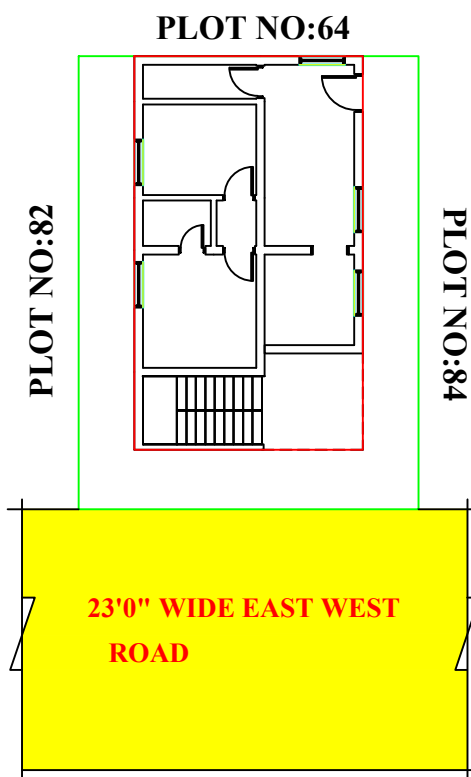

KEY PLAN : NTS SCALE

Eight ways to know a piece of land before you pay for it.

This report covers one part of the picture. These cover the rest, drawn from the same government records, for any property in Tamil Nadu.

LandLens One

Ask anything about a property and get an answer grounded in live government records, with the sources shown.

[/landlens/one](#)



Verify My Land

Every record check run on one property and returned as a single report.

[/landlens/verify-my-land](#)



Legal Opinion

An advocate's written opinion on the title, built on the records we pull for it.

[/landlens](#)



One Map

Every layer on one map: the parcel, its boundary, zoning, water bodies and what sits around it.

[/landlens/one/map](#)



PriceMap

What land actually changed hands for around this plot, taken from the registered deeds.

[/landlens/pricemap](#)



Build Scope

What you are allowed to build here: floor space, height, coverage and setbacks.

[/landlens/build-scope](#)



Property Tracker

Watch a property and hear about it when something new is registered against it.

[/landlens/property-tracker](#)



Deal Room

Run the transaction in one place: documents, stamping, signatures and the parties.

[/landlens/deal-room](#)



Twenty-four checks you can run yourself, at no cost.

Records and verification

The registers themselves, read for you.

Encumbrance Certificate

Patta and Chitta

Field Measurement Sketch

EC Analyzer

Bank charge check

Court case search

Seller background check

Approval check by survey

Zoning and land use

What the plan says can happen on this land.

Land use zone finder

CMDA land use check

Coastal regulation zone

Master plan check

Water bodies finder

Airport height clearance

Value and duty

What it is worth and what it costs to register.

Guideline value by street

Guideline value by survey

Stamp duty and registration fees

Capital gains

Floor space index

Area unit converter

Registers and directories

Who holds it, and which office keeps the record.

Find your registering office

Temple property check

Waqf property check

RERA register



Every free tool
/tools



Services we run
for you
/services



The LandLens
suite
/landlens/one



Every claim in this document traces back to a government record.

Legal opinions, due diligence and title verification

Building plan, layout and sub-division approvals

Completion and occupancy certificates, regularisation

Escrow, negotiation and NRI property management

Land survey, soil testing, architecture and construction

Verified RealEstate
3/350/2 Mettukuppam,
OMR Thoraipakkam,
Chennai 600 097, India
hello@verified.realestate
+91 9996 12 9996

Prepared from the registers named on the page each finding sits on. Where a register could not be read, this document says so in its place rather than leaving the gap to be read as a clean result.

