

PP

APPROVAL RECORD

Planning Permission

Erode district, Tamil Nadu

APPROVAL TYPE

Building Plan

ISSUING AUTHORITY

Rural Panchayat




The approval as the planning authority issued it, reproduced in full behind this page.

An approval speaks to what was sanctioned, not to what was built. Completion is a separate record.

PLAN SHOWING THE PROPOSED ADDITIONAL CONSTRUCTION OF R.C.C ROOF RESIDENTIAL BUILDING IN GROUND FLOOR, FIRST FLOOR AND SECOND FLOOR OVER THE EXISTING IN GROUND FLOOR D.NO:102, R.S.F.NO:175/3, AS PER SUBDIVISION S.F.NO:175/3A1A, 175/3A1C, RAJEEV NAGAR, GURUVAREDDIYUR MAIN ROAD, BOOTHAPADI VILLAGE AND PANCHAYAT, AMMAPETTAI PANCHAYAT UNION, ANTHIYUR TALUK, ERODE DISTRICT.

APPLICANT :

Mr.D.JEGANATHAN S/o.DHURAISAMY

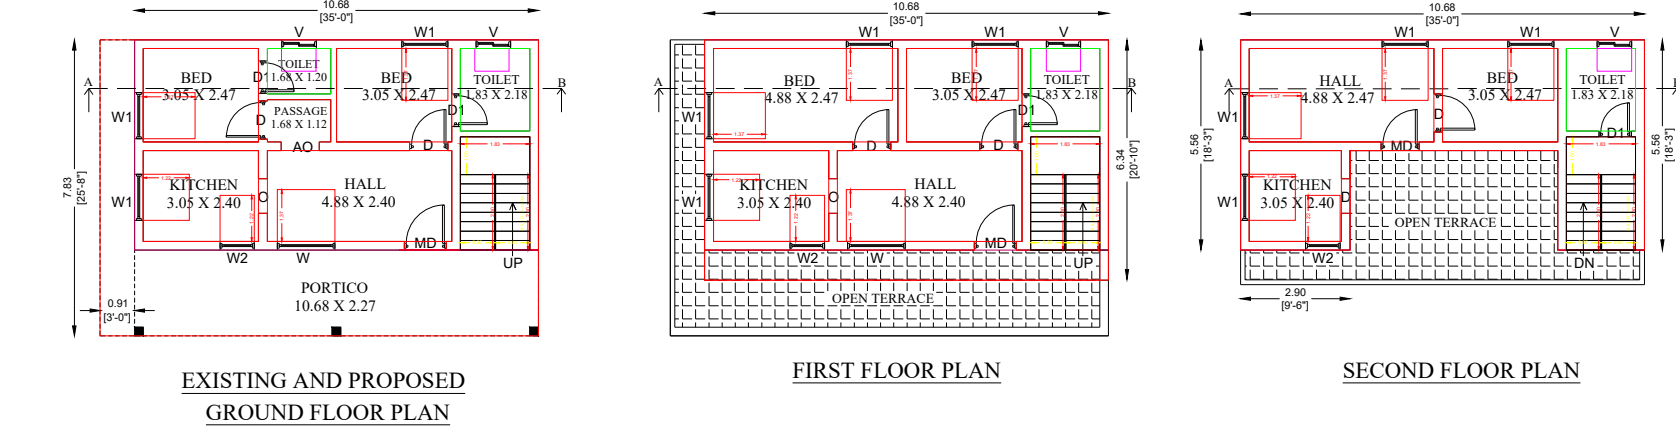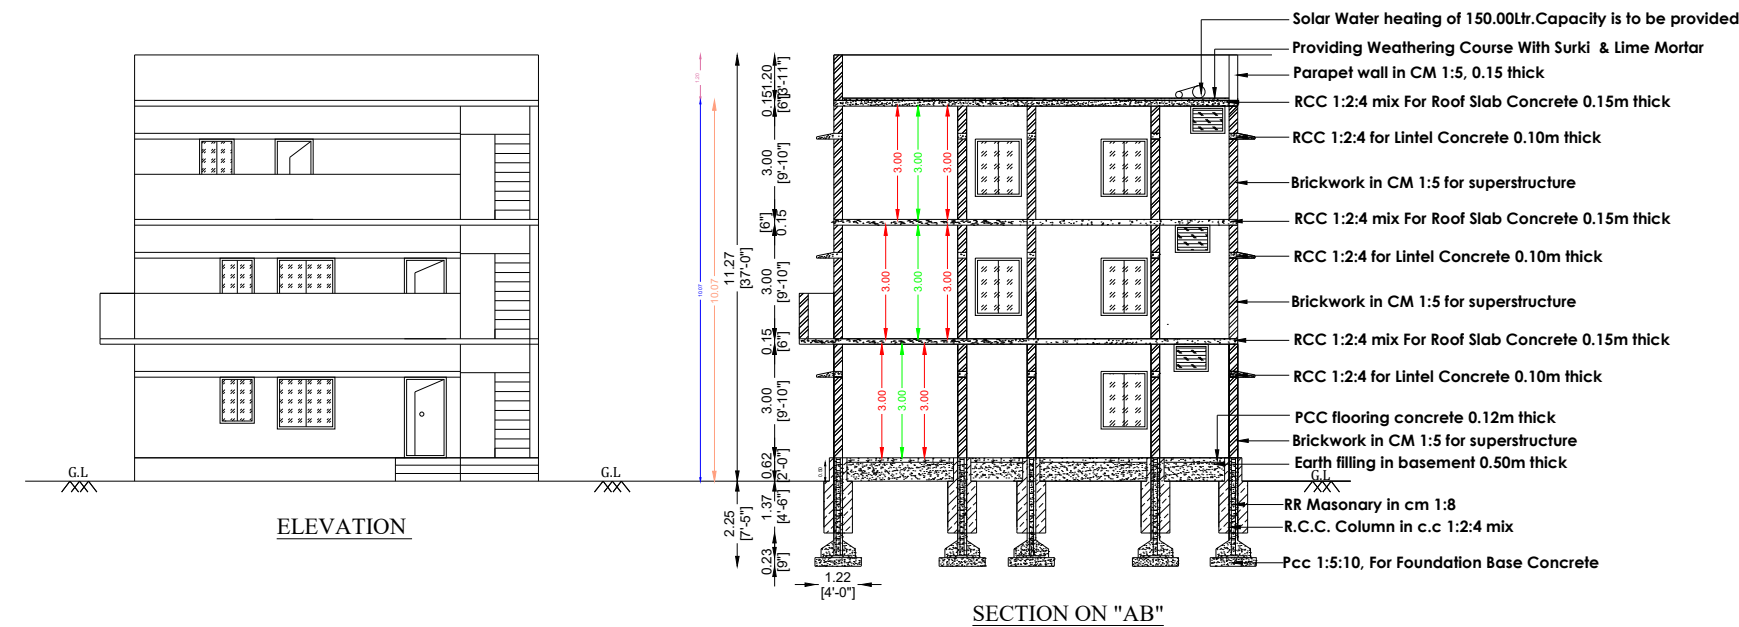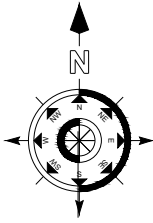

SOLAR WATER HEATING SYSTEM

RAIN WATER PIPE

CASE DETAILS

SECTION 'Y-Y'

SECTION 'X-X'

JOINERY DETAILS

	FEET	METER
MD - Door	4'0" x 7'0"	1.22 x 2.13
D - Door	3'0" x 7'0"	0.91 x 2.13
D1 - Door	2'6" x 7'0"	0.76 x 2.13
O - Open	3'0" x 7'0"	0.91 x 2.13
W - Window	5'0" x 4'6"	1.52 x 1.37
W1 - Window	4'0" x 4'6"	1.22 x 1.37
W2 - Window	3'0" x 4'0"	0.91 x 1.22
V - Ventilator	3'0" x 2'0"	0.91 x 0.60

KEY PLAN (NOT TO SCALE)

NOTE:-

ALREADY EXISTING GROUND FLOOR BUILDING PLAN IS APPROVED SL.NO:2, DATED:02/08/2006 TO 01/08/2007, BY THE PRESIDENT BOOTHAPADI PANCHAYAT LIMIT.

PLOT_AREA_M2=203.88 AS_AT_SITE=203.88 FMB_OR_PLR=203.88 AS_PER_DOCUMENT=203.88 SINGLE_FAMILY_BLDG=YES CRZ=NO SECURITY_ZONE=NO ACCESS_WIDTH_M=7.83 ROAD_WIDTH=9.15 ROAD_LENGTH=200 AREA_TYPE=OTHERS MIN_PLOT_DEPTH=20.27 MIN_PLOT_WIDTH=10.06 AVG_PLOT_DEPTH=20.27 AVG_PLOT_WIDTH=10.06 PREMIUM_FSI_REQUIRED=NO IS_SWIMMING_POOL_EXISTS=NO IF_HERITAGE_TOWN_LESS_THAN_1KM_RADIUS=NO RWH_DECLARED=YES LAND_USE_ZONE=RESIDENTIAL LEASEHOLD_LAND=NO BUILDING_NEAR_TO_RIVER=NO FIRE_PROTECTION_AND_FIRE_SAFETY_REQUIREMENTS=NO SURVEY_NO=175/3A1A,175/3A1C PATTA_NO=885 PLOT_NO=0 DISTRICT=ERODE JURISDICTION_TYPE=(PANCHAYAT) OSR_APPLICABLE=NO IS_APPROVED_LAYOUT=NO			
S.NO	DESCRIPTION	Sq.M	Sq.Ft
1.	AREA OF THE DOCUMENT AND SITE	203.88	2194.50
2.	AREA OF THE SUPER IMPOSED POLT BOUNDARY	203.88	2194.50
FSI AREA			
3.	PLINTH AREA OF THE EXISTING RCC BUILDING IN G.FLOOR	46.10	496.22
4.	PLINTH AREA OF THE PROPOSED RCC BUILDING IN G.FLOOR	44.65	480.61
5.	PLINTH AREA OF THE PROPOSED RCC BUILDING IN F.FLOOR	67.87	730.55
6.	PLINTH AREA OF THE PROPOSED RCC BUILDING IN S.FLOOR	44.94	483.73
7.	TOTAL PLINTH AREA OF THE PRO. RCC BUILDING IN G.F, F.F & S.F	157.46	1694.88
NON - FSI AREA			
8.	CARPET AREA OF THE PROPOSED RCC BUILDING IN G.F, F.F	111.42	1199.31
9.	AREA OF THE OPEN SPACE	113.13	1217.72
10.	PLOT COVERAGE - 44.51 %	11.	FLOOR SPACE INDEX(F.S.I) - 1.00
INDEX:			
1. APPLICANT SITE BOUNDARY SHOWN IN		-	
2. PROPOSED RCC BUILDING SHOWN IN		-	
3. EXISTING RCC BUILDING SHOWN IN		-	
4. EXISTING ROAD SHOWN IN		-	
APPLICANT		REGISTERED ENGINEER	
D. Jeganathan		Er. A. MATHESH DCE., Licenced Building Surveyor 165-B, Kooppukadu, Komarayanur - 638 504, Mob. No: 94889 94391	

Eight ways to know a piece of land before you pay for it.

This report covers one part of the picture. These cover the rest, drawn from the same government records, for any property in Tamil Nadu.

LandLens One

Ask anything about a property and get an answer grounded in live government records, with the sources shown.

[/landlens/one](#)



Verify My Land

Every record check run on one property and returned as a single report.

[/landlens/verify-my-land](#)



Legal Opinion

An advocate's written opinion on the title, built on the records we pull for it.

[/landlens](#)



One Map

Every layer on one map: the parcel, its boundary, zoning, water bodies and what sits around it.

[/landlens/one/map](#)



PriceMap

What land actually changed hands for around this plot, taken from the registered deeds.

[/landlens/pricemap](#)



Build Scope

What you are allowed to build here: floor space, height, coverage and setbacks.

[/landlens/build-scope](#)



Property Tracker

Watch a property and hear about it when something new is registered against it.

[/landlens/property-tracker](#)



Deal Room

Run the transaction in one place: documents, stamping, signatures and the parties.

[/landlens/deal-room](#)



Twenty-four checks you can run yourself, at no cost.

Records and verification

The registers themselves, read for you.

Encumbrance Certificate

Patta and Chitta

Field Measurement Sketch

EC Analyzer

Bank charge check

Court case search

Seller background check

Approval check by survey

Value and duty

What it is worth and what it costs to register.

Guideline value by street

Guideline value by survey

Stamp duty and registration fees

Capital gains

Floor space index

Area unit converter

Zoning and land use

What the plan says can happen on this land.

Land use zone finder

CMDA land use check

Coastal regulation zone

Master plan check

Water bodies finder

Airport height clearance

Registers and directories

Who holds it, and which office keeps the record.

Find your registering office

Temple property check

Waqf property check

RERA register



Every free tool
/tools



Services we run
for you
/services



The LandLens
suite
/landlens/one



Every claim in this document traces back to a government record.

Legal opinions, due diligence and title verification

Building plan, layout and sub-division approvals

Completion and occupancy certificates, regularisation

Escrow, negotiation and NRI property management

Land survey, soil testing, architecture and construction

Verified RealEstate
3/350/2 Mettukuppam,
OMR Thoraipakkam,
Chennai 600 097, India
hello@verified.realestate
+91 9996 12 9996

Prepared from the registers named on the page each finding sits on. Where a register could not be read, this document says so in its place rather than leaving the gap to be read as a clean result.

