

PP

APPROVAL RECORD

Planning Permission

Erode district, Tamil Nadu

APPROVAL TYPE
Building Plan



ISSUING AUTHORITY
Town Panchayat

The approval as the planning authority issued it, reproduced in full behind this page.


An approval speaks to what was sanctioned, not to what was built. Completion is a separate record.

PLAN SHOWING THE PROPOSED CONSTRUCTION OF R.C.C ROOF RESIDENTIAL BUILDING IN GROUND FLOOR & FIRST FLOOR AT DOOR NO:45, (OLD R.S.F.No: 326/18 PART), NATHAM S.F.NO: 326/23 ,NATHAM PATTA No: 734, WARD No :01, (AFTER DEMOLISHING THE EXISTING BUILDING -Mr.K.MURALI, PROPERTY TAX No : 74 , DATE : 22.05.2024) , AVALPOONDURAI NORTH STREET, AVAL POONDURAI ' A' VILLAGE AND AVAL POONDURAI TOWN PANCHAYAT, MODAKKURICHI TALUK, ERODE DISTRICT.



Applicant :
Mr.K.MURALI., S/o. (Late) Mr.KATHIRVEL

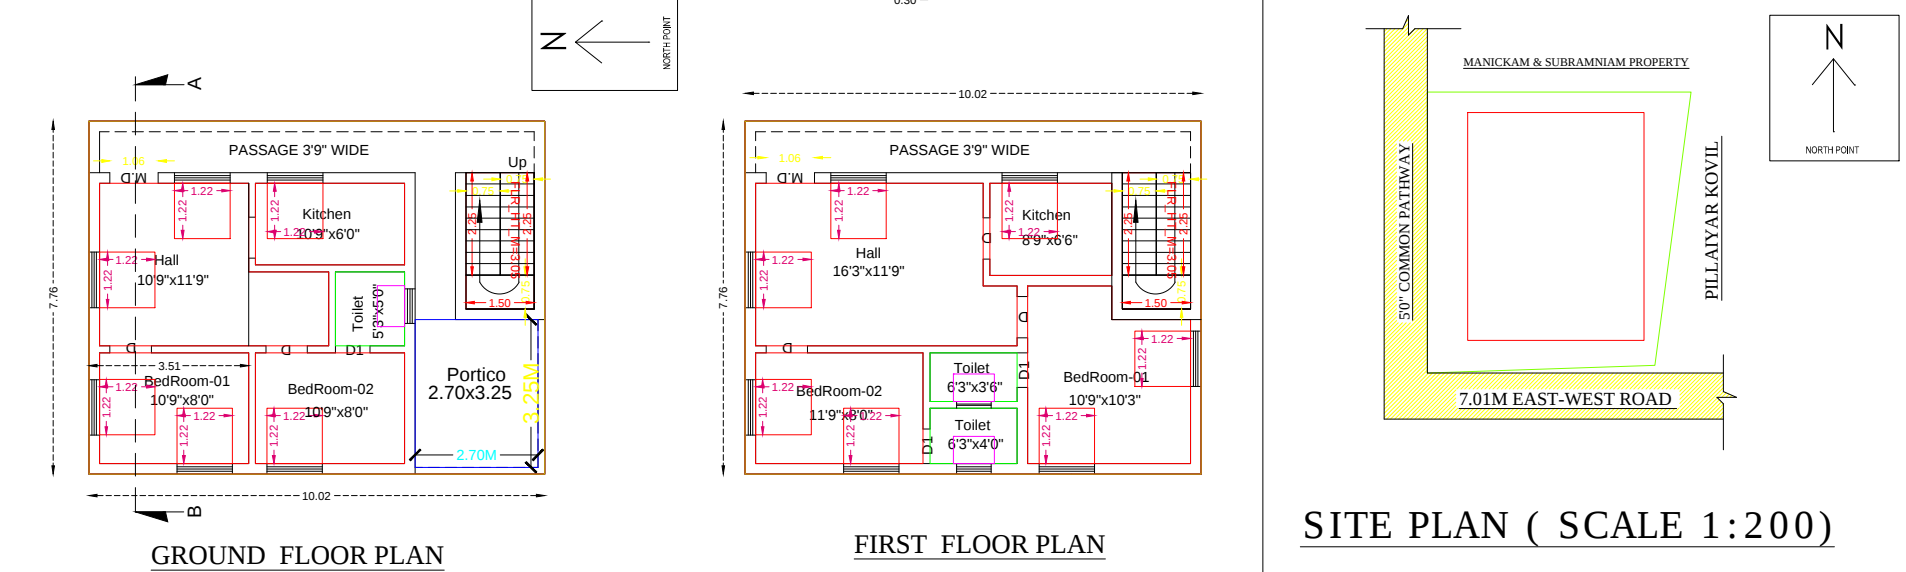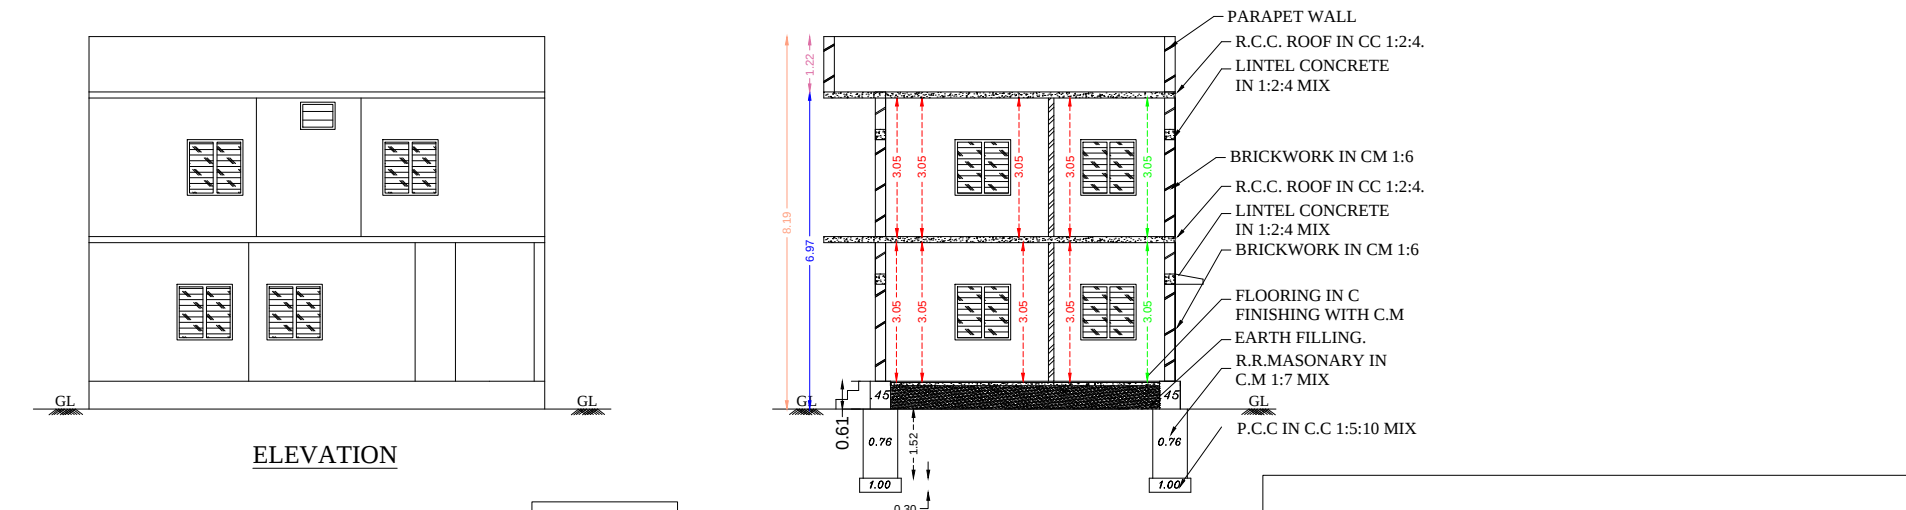


Details of Waste Water Recycling Tank - Kitchen, Bath Waste Water Reuse Method	
WWP	Waste Water Pipe Line 2" Dia From Kitchen, Bath & Dining
C	Collection Chamber
RCT	Organic (or) Mechanical Recycling Tank
TWCS	Treated Waste Water Collection Sump
TWS OHT	Treated Waste Water Storage O.H.T
OLP	Treated Water Outlet Pipe Line 9" Dia. To W.C. & Flush Tank

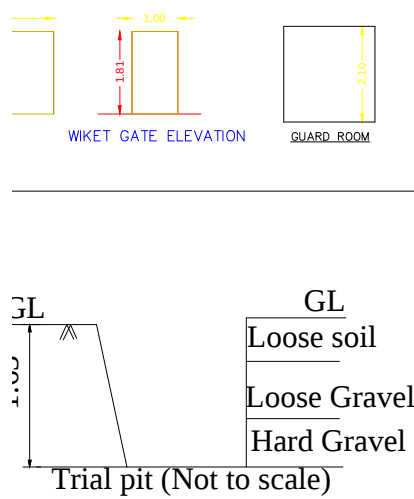


TAKEN AREA (SCALE 1:100)

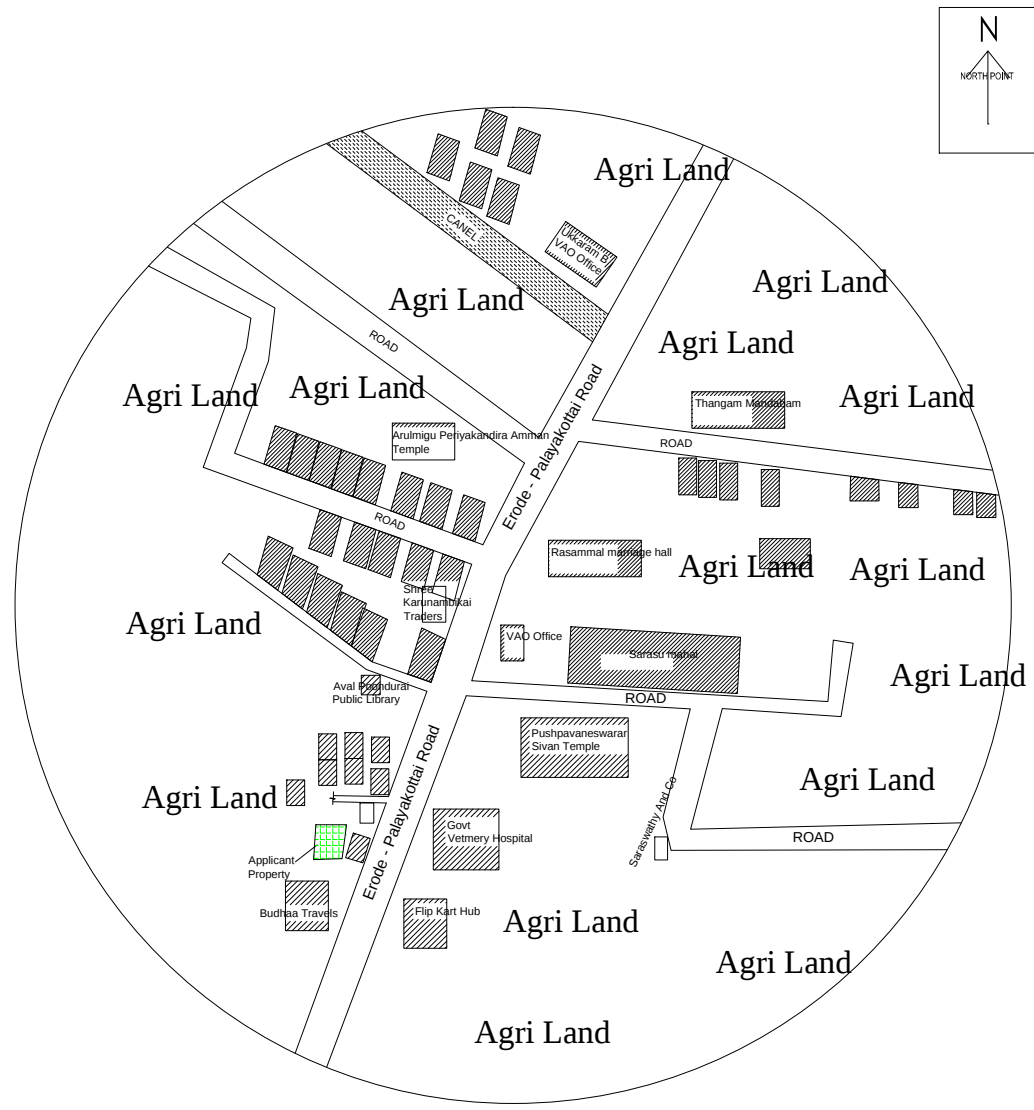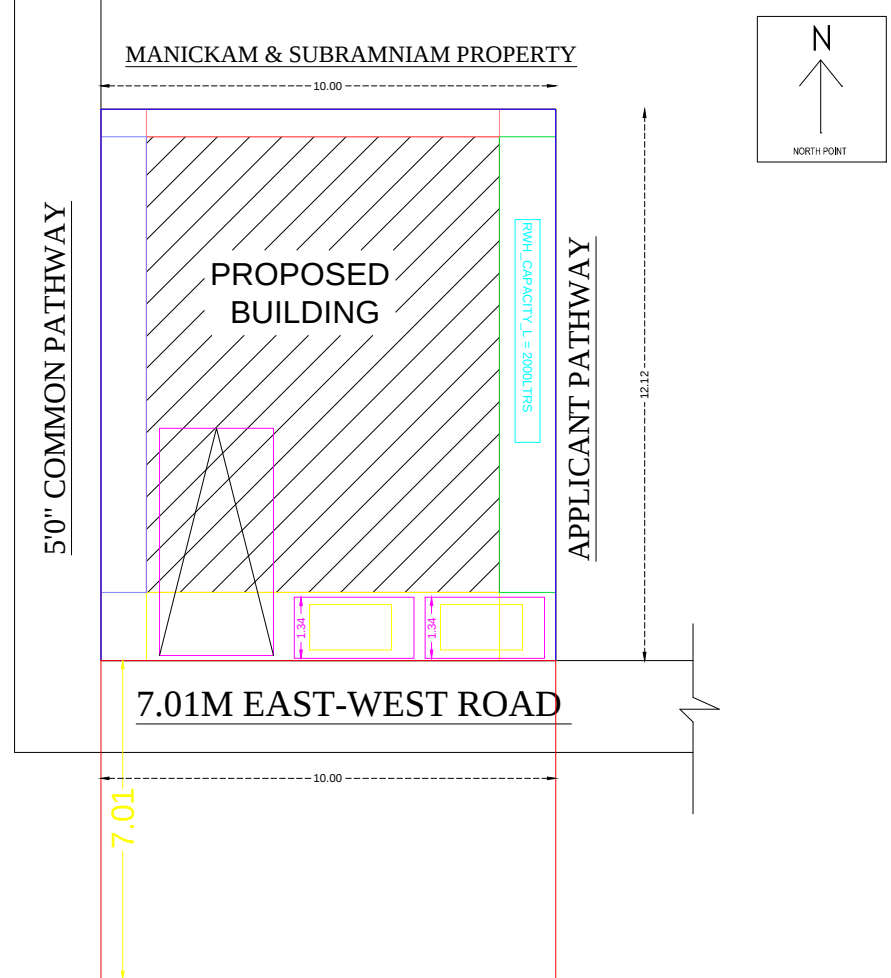

TOPO PLAN (Scale 1:5000)

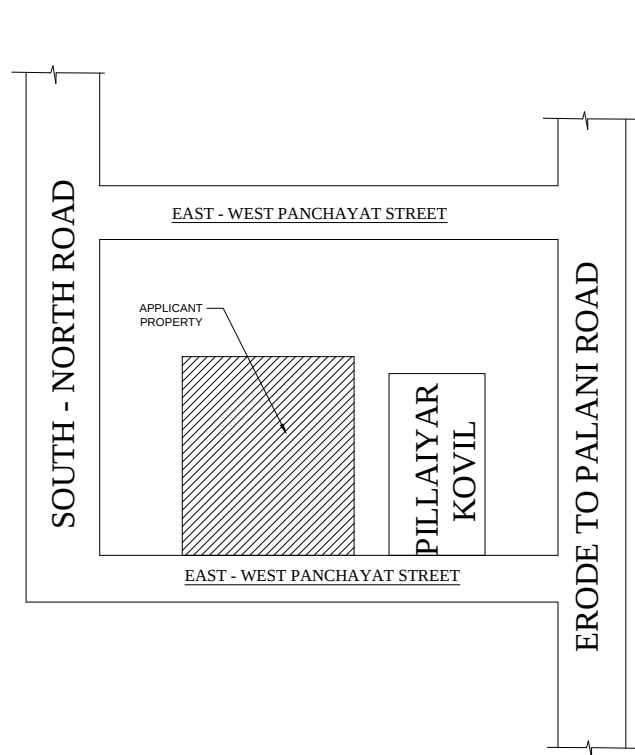

KEY PLAN (NOT TO SCALE)

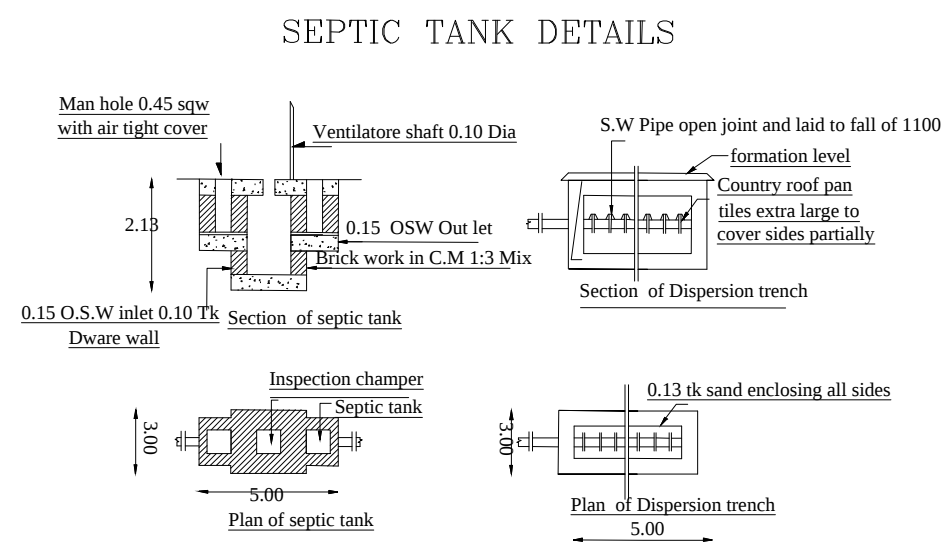

SHEET No : 1 OF 1

AREA DETAILS		SQ.M.	SQ.FT.
AREA OF THE SITE		126.99	1367.00
AREA OF THE TAKEN SITE		121.15	1367.00
PLINTH AREA OF THE PROPOSED R.C.C ROOF BUILDING IN GROUND FLOOR		77.74	836.79
PLINTH AREA OF THE PROPOSED R.C.C ROOF BUILDING IN GROUND FLOOR		77.74	836.79
TOTAL PLINTH AREA OF THE PROPOSED R.C.C ROOF BUILDING		155.48	1673.57
FLOOR AREA OF THE PROPOSED R.C.C ROOF BUILDING		124.38	1338.81
AREA OF OPEN SPACE		49.25	530.12

FLOOR SPACE INDEX (F.S.I) :-

F.S.I AREA = 155.48
PLOT AREA = 126.99 = 1.22 ≤ 2

SCALE 1 : 1 0 0

ALL DIMENSIONS ARE IN 'METRE'

PLOT COVERAGE (P.C) :-

MAX FLOOR AREA AT ANY FLOOR
PLOT AREA x 100 = 155.48 / 400.00 x 100 = 122.43 %

PROPOSED SEPTIC TANK - 1 NO & SOAK PIT

1 NO.,

PROPOSED RAINWATER HARVESTING TANK & SUMP

1 NO.,

VERTICAL REINFORCEMENT
AT JAMPS OF OPENINGS

RAIN WATER HARVESTING SYSTEM

SECTION ON 'AA'

SEWAGE TREATMENT PLANT

SECTION ON 'BB'

PLAN INFO

AS AT SITE=121.15
FMB OR PL=121.15
AS_PER_DOCUMENT=126.99
PREMIUM_FSI_REQUIRED=NO
IS_APPROVED_LAYOUT=YES
PLOT_NO=NO
SURVEY_NO=326/23
PATTA_NO=734
TALUK=MODAKKURICHI
OSR_APPLICABLE=NO
IS_SWIMMING_POOL_EXISTS=NO
DISTRICT=ERODE
SINGLE_FAMILY_BLDG=YES
CRZ=NO
ACCESS_WIDTH_M=10.00
WHETHER_GOVT_OR_AIDED_SCHOOL=NO
PLOT_AREA_M2=121.15
AVG_PLOT_DEPTH=12
AVG_PLOT_WIDTH=10.00
AREA_TYPE=OTHERS
ROAD_WIDTH=7.01
ROAD_LENGTH=250M
LAND_USE_ZONE=RESIDENTIAL
RWH_DECLARED=YES
JURISDICTION_TYPE=TOWN_PANCHAYAT
IF_HERITAGE_TOWN_LESS_THAN_1KM_RADIUS=NO

REF	JOINERY SCHEDULE	METER
MD	Main Door	1.06 x 2.13
D	Door	0.91 x 2.13
D1	Door	0.76 x 2.13
O	Open	1.22 x 2.13
W	Window	1.82 x 1.37
W1	Window	1.52 x 1.37
KW/W2	Window	1.37 x 1.22
V	Ventilator	0.91 x 0.76

ALL DIMENSIONS ARE IN 'METRE' & 'FEET' — SCALE - 1 : 100

APPLICANT	ENGINEER
Mr.K.MURALI	Reg.No. : 056/LS/2019/00010 E. S. ARAVINTH B.E., Registered Engineer SRI RAAGEVENDRA PLANNERS 26, Bharathipalayam, IInd Street, NR Mahal (Back Side), Erode - 638 002. Cell : 96599 47703, 72000 59343

Eight ways to know a piece of land before you pay for it.

This report covers one part of the picture. These cover the rest, drawn from the same government records, for any property in Tamil Nadu.

LandLens One

Ask anything about a property and get an answer grounded in live government records, with the sources shown.

[/landlens/one](#)



Verify My Land

Every record check run on one property and returned as a single report.

[/landlens/verify-my-land](#)



Legal Opinion

An advocate's written opinion on the title, built on the records we pull for it.

[/landlens](#)



One Map

Every layer on one map: the parcel, its boundary, zoning, water bodies and what sits around it.

[/landlens/one/map](#)



PriceMap

What land actually changed hands for around this plot, taken from the registered deeds.

[/landlens/pricemap](#)



Build Scope

What you are allowed to build here: floor space, height, coverage and setbacks.

[/landlens/build-scope](#)



Property Tracker

Watch a property and hear about it when something new is registered against it.

[/landlens/property-tracker](#)



Deal Room

Run the transaction in one place: documents, stamping, signatures and the parties.

[/landlens/deal-room](#)



Twenty-four checks you can run yourself, at no cost.

Records and verification

The registers themselves, read for you.

Encumbrance Certificate

Patta and Chitta

Field Measurement Sketch

EC Analyzer

Bank charge check

Court case search

Seller background check

Approval check by survey

Zoning and land use

What the plan says can happen on this land.

Land use zone finder

CMDA land use check

Coastal regulation zone

Master plan check

Water bodies finder

Airport height clearance

Value and duty

What it is worth and what it costs to register.

Guideline value by street

Guideline value by survey

Stamp duty and registration fees

Capital gains

Floor space index

Area unit converter

Registers and directories

Who holds it, and which office keeps the record.

Find your registering office

Temple property check

Waqf property check

RERA register



Every free tool
/tools



Services we run
for you
/services



The LandLens
suite
/landlens/one



Every claim in this document traces back to a government record.

Legal opinions, due diligence and title verification

Building plan, layout and sub-division approvals

Completion and occupancy certificates, regularisation

Escrow, negotiation and NRI property management

Land survey, soil testing, architecture and construction

Verified RealEstate
3/350/2 Mettukuppam,
OMR Thoraipakkam,
Chennai 600 097, India
hello@verified.realestate
+91 9996 12 9996

Prepared from the registers named on the page each finding sits on. Where a register could not be read, this document says so in its place rather than leaving the gap to be read as a clean result.

