

PP

APPROVAL RECORD

Planning Permission

Erode district, Tamil Nadu

APPROVAL TYPE



Building Plan

ISSUING AUTHORITY

Town Panchayat

The approval as the planning authority issued it, reproduced in full behind this page.

An approval speaks to what was sanctioned, not to what was built. Completion is a separate record.

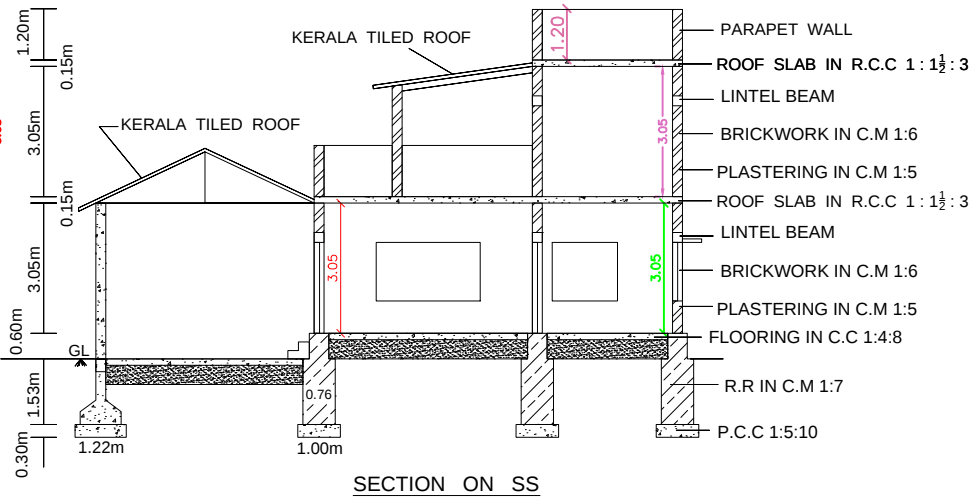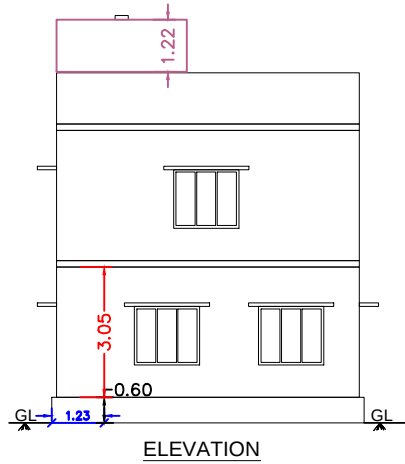


PLAN INFO
PLOT_NO=NIL
PLOT_AREA_M2=400.00
AS_PER_DOCUMENT=400.00
AS_AT_SITE=400.00
FMB_OR_PLR=400.00
SINGLE_FAMILY_BLDG=YES
CRZ=NO
SECURITY_ZONE=NO
ACCESS_WIDTH_M=9.0
DEPTH_CUTTING_MORE_THAN_1.5_M=NO
WHETHER_GOVT_OR_AIDED_SCHOOL=NO
ROAD_WIDTH=9.14
ROAD_LENGTH=27.0
AREA_TYPE=OTHERS
AVG_PLOT_DEPTH=28.0
AVG_PLOT_WIDTH=14.2
LAND_USE_ZONE=PRZ
LEASEHOLD_LAND=NO
BUILDING_NEAR_MONUMENT=NO
BUILDING_NEAR_GOVT_BLDG=NO
BUILDING_NEAR_TO_RIVER=NO
BARRIER_FREE_ACCESS_FOR_PHYSICALLY_CHALLENGED_PEOPLE=NO
PROVISION_FOR_GREEN_BUILDINGS_AND_SUSTAINABILITY=NO
FIRE_PROTECTION_AND_FIRE_SAFETY_REQUIREMENTS=NO
NOC_FOR_CONSTRUCTION_NEAR_MONUMENT=NO
NOC_FOR_CONSTRUCTION_NEAR_AIRPORT=NO
NOC_FOR_CONSTRUCTION_NEAR_DEFENCE_AERODOMES=NO
NOC_STATE_ENV_IMPACT=NO
NOC_RAILWAY=NO
NOC_COLLECTOR_GVT_LAND=NO
NOC_IRRIGATION_DEPT=NO
NOC_FIRE_DEPT=NO
DISTRICT=ERODE
JURISDICTION_TYPE= PANCHAYAT
OSR_APPLICABLE=NO
PREMIUM_FSI_REQUIRED=NO
IS_APPROVED_LAYOUT=NO
OCCUPANCY=RESIDENTIAL
RWH_DECLARED=YES
SURVEY_NO=NATHAM 65 / 8
PATTA_NO=NATHAM 615
TALUK=KODUMUDI
IS_SWIMMING_POOL_EXISTS=NO
IF_HERITAGE_TOWN_LESSTHAN_1KM_RADIUS=NO
BLK_1_FLR_0_BLT_UP_AREA=24.84
BLK_1_EXISTING_NO_OF_DWELLING_UNITS=1
IS_EXISTINGBUILDING_EXCEPTION=YES

PLAN SHOWING THE PROPOSED ADDITIONAL CONSTRUCTION OF R.C.C ROOF AND KERALA TILED ROOF IN PART OF GROUND FLOOR AND FIRST FLOOR BUILDING FOR RESIDENTIAL PURPOSE IN OLD S.F. No: 360 / E. OLD MANAIVARI PATTA No: 176, NATHAM NEW SURVEY No: 65 / 8, NEW NATHAM PATTA No: 615, DOOR No: 79, ASSESSMENT No: 278, WARD No: 1 AT SOLANGAPALAYAM MAIN STREET, PUNJAI KILAMBADI 'A' VILLAGE, KILAMBADI TOWN PANCHAYAT, KODUMUDI TALUK, ERODE DISTRICT.

APPLICANT :
Mr. D. SANJAIKUMAR, S/o. R. DURAISAMY.





JOINERY DETAILS:	
D/W - DOOR - 1.53m x 2.13m	EXISTING RAIN WATER HARVESTING TANK - 1No
D - DOOR - 1.00m x 2.13m	EXISTING SEPTIC TANK - 1No
D1 - DOOR - 0.76m x 2.13m	EXISTING BOREWELL - 1No
W - WINDOW - 1.53m x 1.53m	EXISTING SUMP - 1No
W1 - WINDOW - 2.44m x 1.53m	PROPOSED ADDITIONAL OVER HEAD TANK - 1No
W2 - WINDOW - 1.00m x 1.53m	
V - VENTILATOR - 1.22m x 0.61m	
O - OPEN - 1.00m x 2.13m	

AREA DETAILS	SQM	SQFT
Total Area Of The Applicant Site	400.00	4305.57
Plinth Area Of The Pro; Addl; R.C.C Roof Building In G.F	36.18	389.44
Plinth Area Of The Pro; Addl; Kerala Tiled Roof Building In G.F	36.18	389.44
Total Plinth Area Of The Pro; Addl; Building In G.F	72.36	778.88
Plinth Area Of The Pro; Addl; R.C.C Roof Building In F.F	24.93	268.34
Plinth Area Of The Pro; Addl; Kerala Tiled Roof Building In F.F	27.83	299.58
Total Plinth Area Of The Pro; Addl; Building In F.F	52.76	567.92
Carpet Area Of The Proposed Additional Building In G.F	27.31	294.00
Carpet Area Of The Proposed Additional Building In F.F	20.01	215.00
Total Plinth Area Of The Pro; Addl; Building In G.F & F.F	125.12	1346.80
Total Carpet Area Of The Pro; Addl; Building In G.F & F.F	47.32	509.00
Area Of The Existing R.C.C Roof Building In G.F	24.93	268.34
Area Of The Open Space	302.71	3258.35

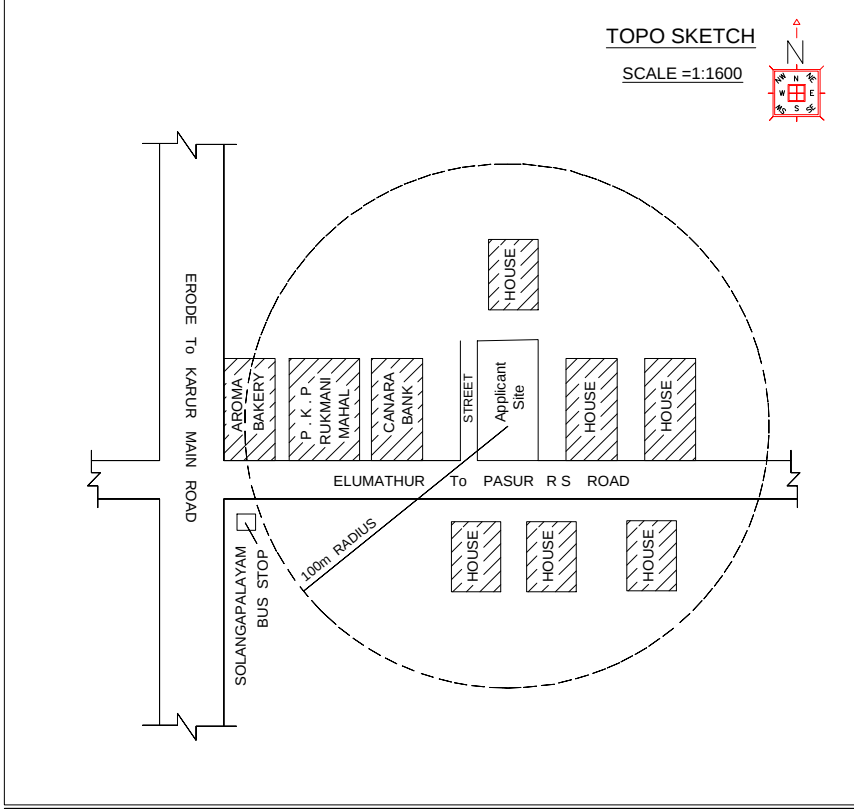

SITE, PLAN, ELEVATION
SECTION : SCALE = 1:100
ALL MEASUREMENTS ARE IN METER







APPLICANT	ENGINEER
	 Er. M.G.S. GANESH, B.Tech., M.I.S.T.E., Consulting Civil Engineer & Licensed Building Surveyor, THE WINTRACK ASSOCIATES 158/1, Shree Anas Illam Kulath Thottam, Kar. r Main Road, Karumandulapalayam, Erode - 638 154. CELL: 94435 98123, 96381 14495

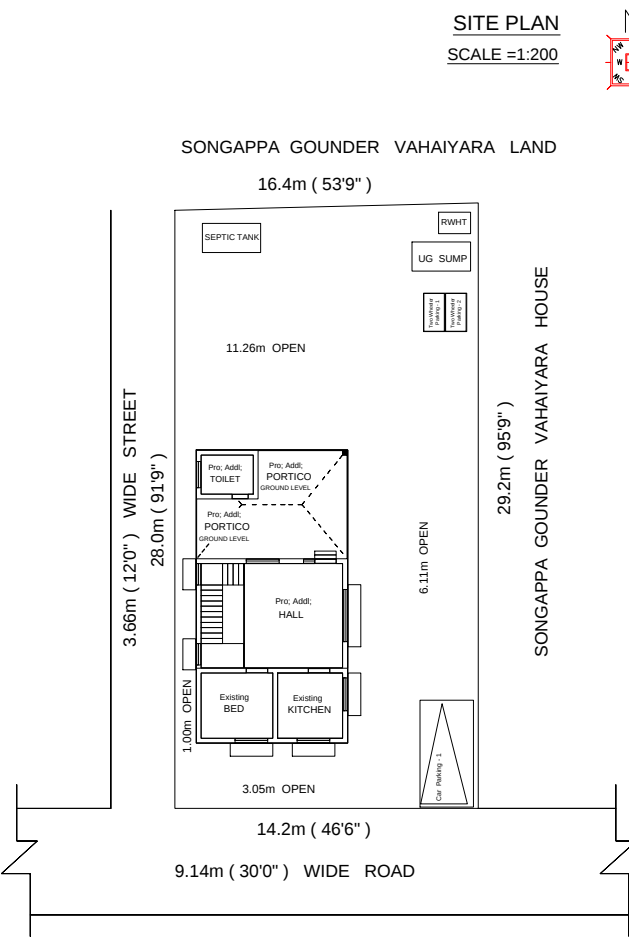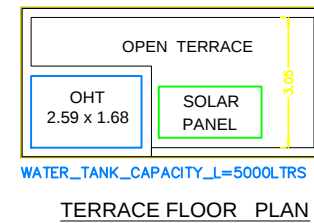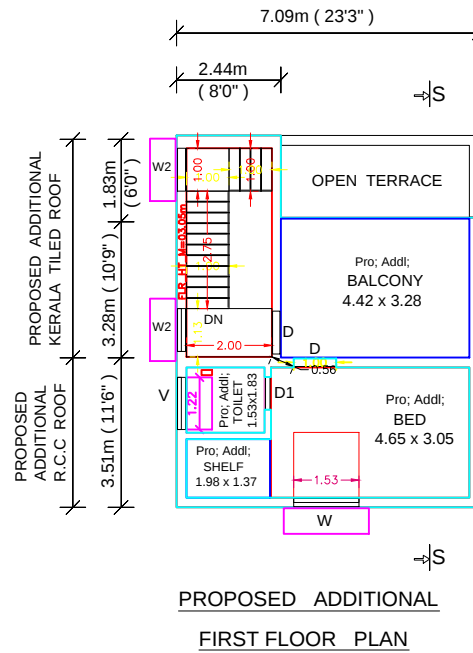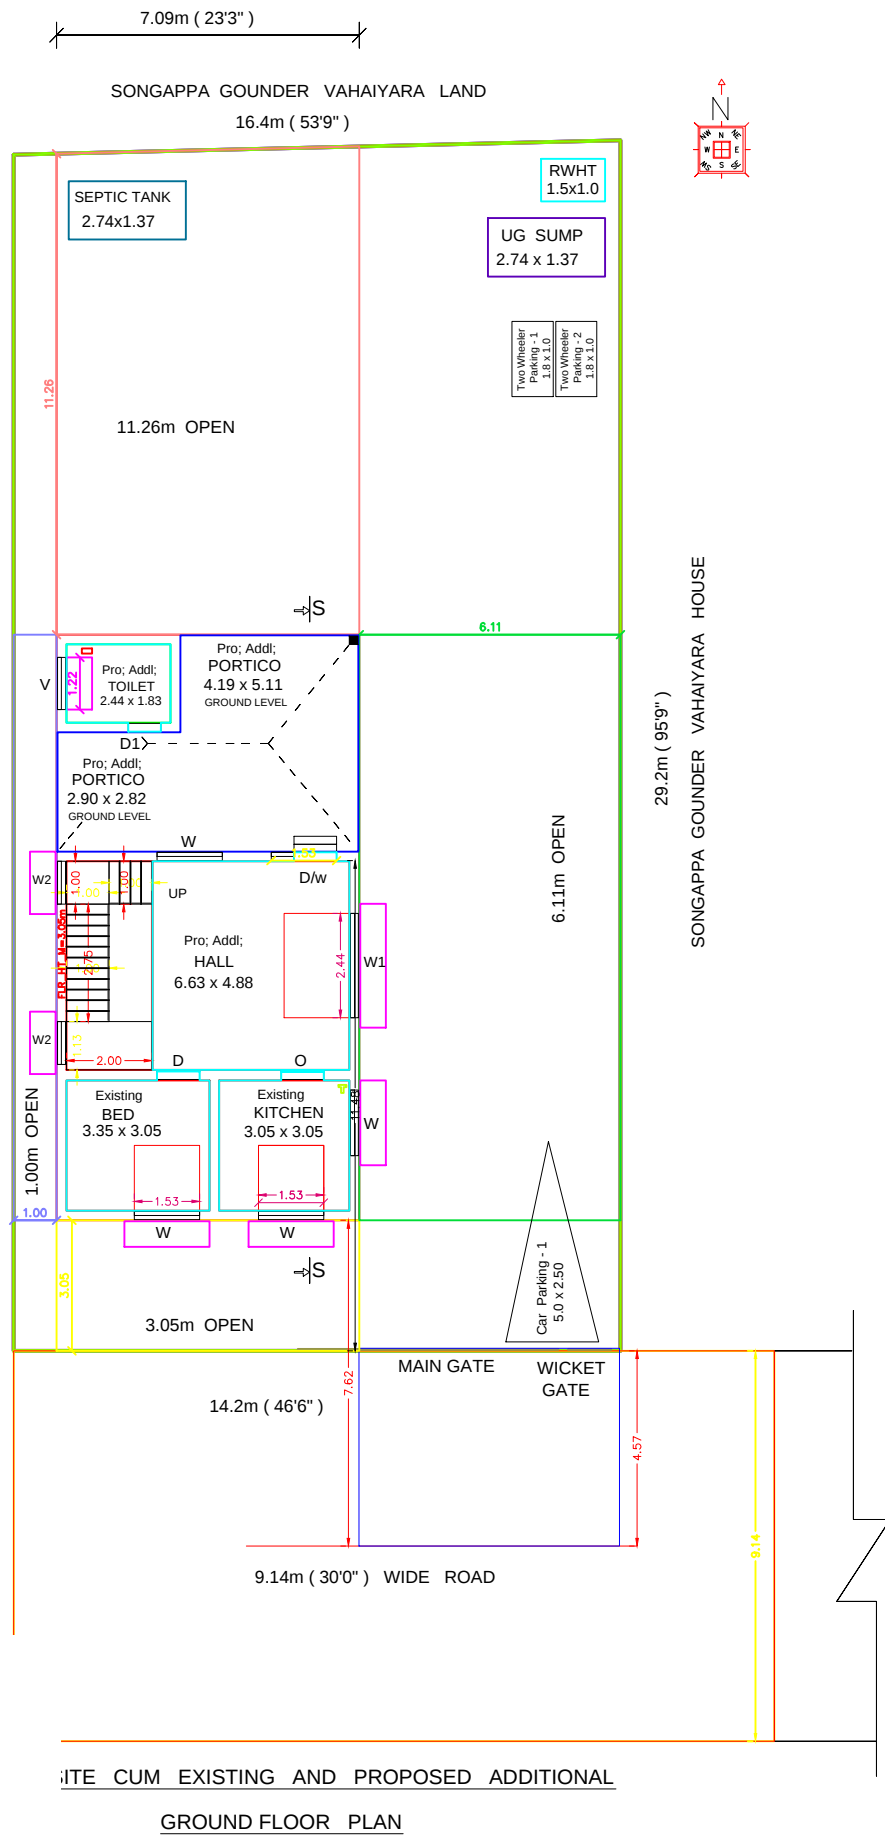

- INDEX:
- - APPLICANT SITE BOUNDARY
 - - PROPOSED ADDITIONAL BUILDING
 - - EXISTING BUILDING
 - - EXISTING ROAD



SITE CUM EXISTING AND PROPOSED ADDITIONAL
GROUND FLOOR PLAN

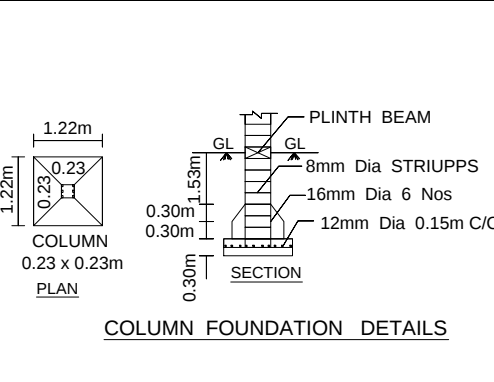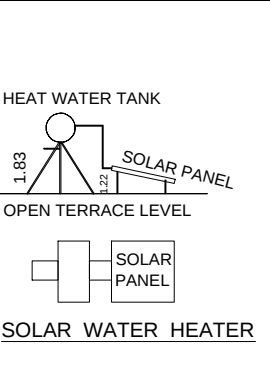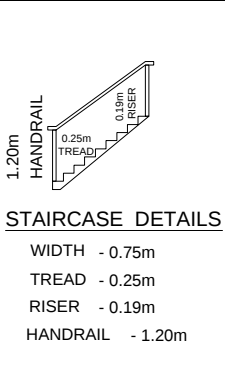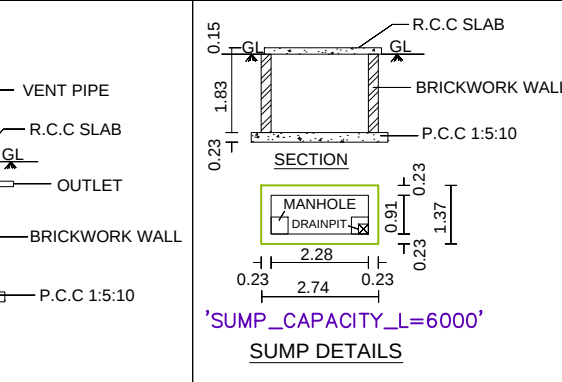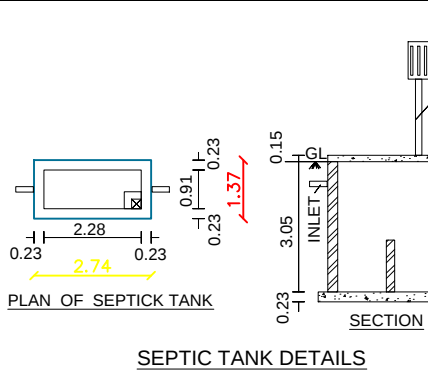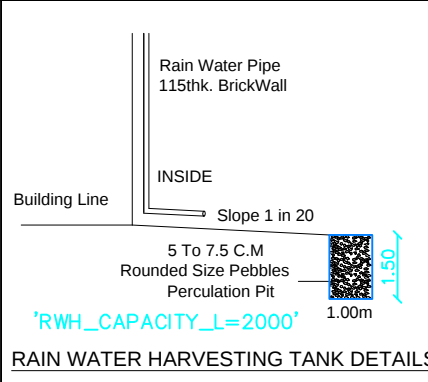

Eight ways to know a piece of land before you pay for it.

This report covers one part of the picture. These cover the rest, drawn from the same government records, for any property in Tamil Nadu.

LandLens One

Ask anything about a property and get an answer grounded in live government records, with the sources shown.

[/landlens/one](#)



Verify My Land

Every record check run on one property and returned as a single report.

[/landlens/verify-my-land](#)



Legal Opinion

An advocate's written opinion on the title, built on the records we pull for it.

[/landlens](#)



One Map

Every layer on one map: the parcel, its boundary, zoning, water bodies and what sits around it.

[/landlens/one/map](#)



PriceMap

What land actually changed hands for around this plot, taken from the registered deeds.

[/landlens/pricemap](#)



Build Scope

What you are allowed to build here: floor space, height, coverage and setbacks.

[/landlens/build-scope](#)



Property Tracker

Watch a property and hear about it when something new is registered against it.

[/landlens/property-tracker](#)



Deal Room

Run the transaction in one place: documents, stamping, signatures and the parties.

[/landlens/deal-room](#)



Twenty-four checks you can run yourself, at no cost.

Records and verification

The registers themselves, read for you.

Encumbrance Certificate

Patta and Chitta

Field Measurement Sketch

EC Analyzer

Bank charge check

Court case search

Seller background check

Approval check by survey

Value and duty

What it is worth and what it costs to register.

Guideline value by street

Guideline value by survey

Stamp duty and registration fees

Capital gains

Floor space index

Area unit converter

Zoning and land use

What the plan says can happen on this land.

Land use zone finder

CMDA land use check

Coastal regulation zone

Master plan check

Water bodies finder

Airport height clearance

Registers and directories

Who holds it, and which office keeps the record.

Find your registering office

Temple property check

Waqf property check

RERA register



Every free tool
/tools



Services we run
for you
/services



The LandLens
suite
/landlens/one



Every claim in this document traces back to a government record.

Legal opinions, due diligence and title verification

Building plan, layout and sub-division approvals

Completion and occupancy certificates, regularisation

Escrow, negotiation and NRI property management

Land survey, soil testing, architecture and construction

Verified RealEstate
3/350/2 Mettukuppam,
OMR Thoraipakkam,
Chennai 600 097, India
hello@verified.realestate
+91 9996 12 9996

Prepared from the registers named on the page each finding sits on. Where a register could not be read, this document says so in its place rather than leaving the gap to be read as a clean result.

