

PP

APPROVAL RECORD

Planning Permission

Erode district, Tamil Nadu

APPROVAL TYPE
Building Plan



ISSUING AUTHORITY
Rural Panchayat

The approval as the planning authority issued it, reproduced in full behind this page.




An approval speaks to what was sanctioned, not to what was built. Completion is a separate record.



PLAN SHOWING THE PROPOSED CONSTRUCTION OF R.C.C. ROOF GROUND FLOOR & FIRST FLOOR BUILDING FOR RESIDENTIAL PURPOSE. IN R.S.No:319/2A18 OF THENMUGAM VELLODE VILLAGE. SITE NO:41, AT SRI THIRUPPATHI GARDEN, KUMARAVALASU PANCHAYAT, PERUNDURAI TALUK AND ERODE DISTRICT.

APPLICANT: Mr.S.KRISHNAMOORTHY. S/O. SRINIVASAN.

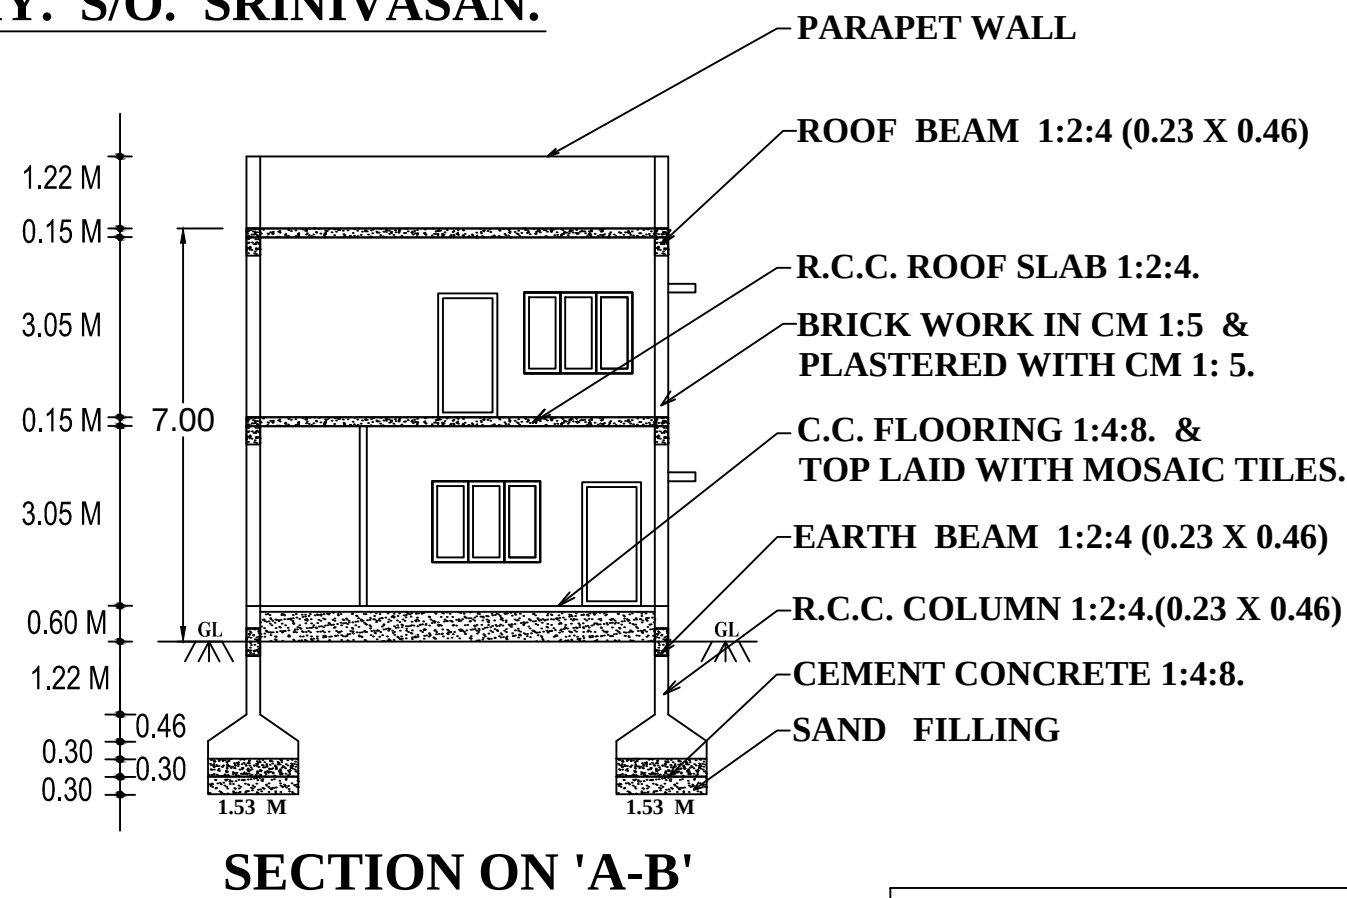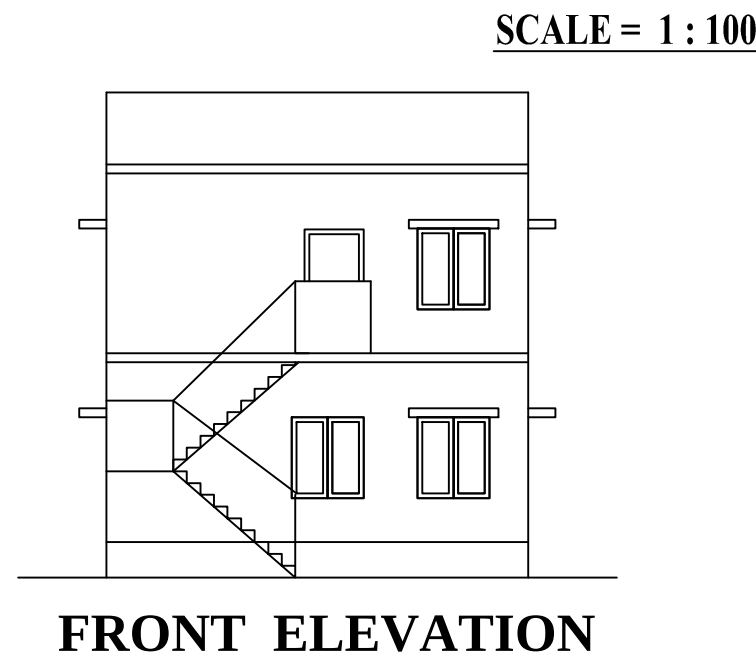

DTCP APPROVAL NO.
SALEM REGION DTCP ORDER:
ந.க. எண்:2918/2018 சே.ம.3, DATE:17.04.2018
ம.வ.ம./((சே). எண்:172/2018
வரன்முறை மனப்பிரிவு எண்:136/2018
CHENNIMALAI BDO (VP) ORDER:
ந.க. எண்: 1714/2018/ஆ4, DATE: 22.10.2018.

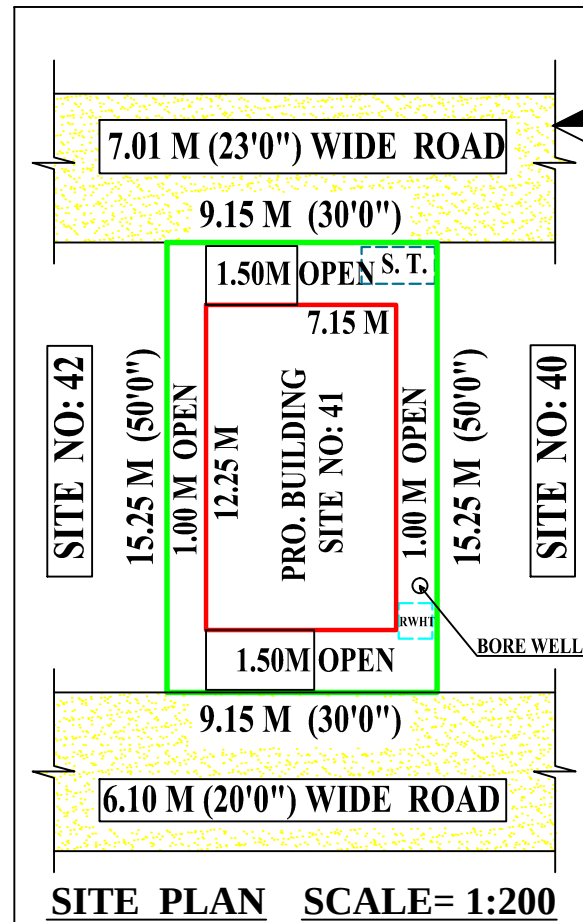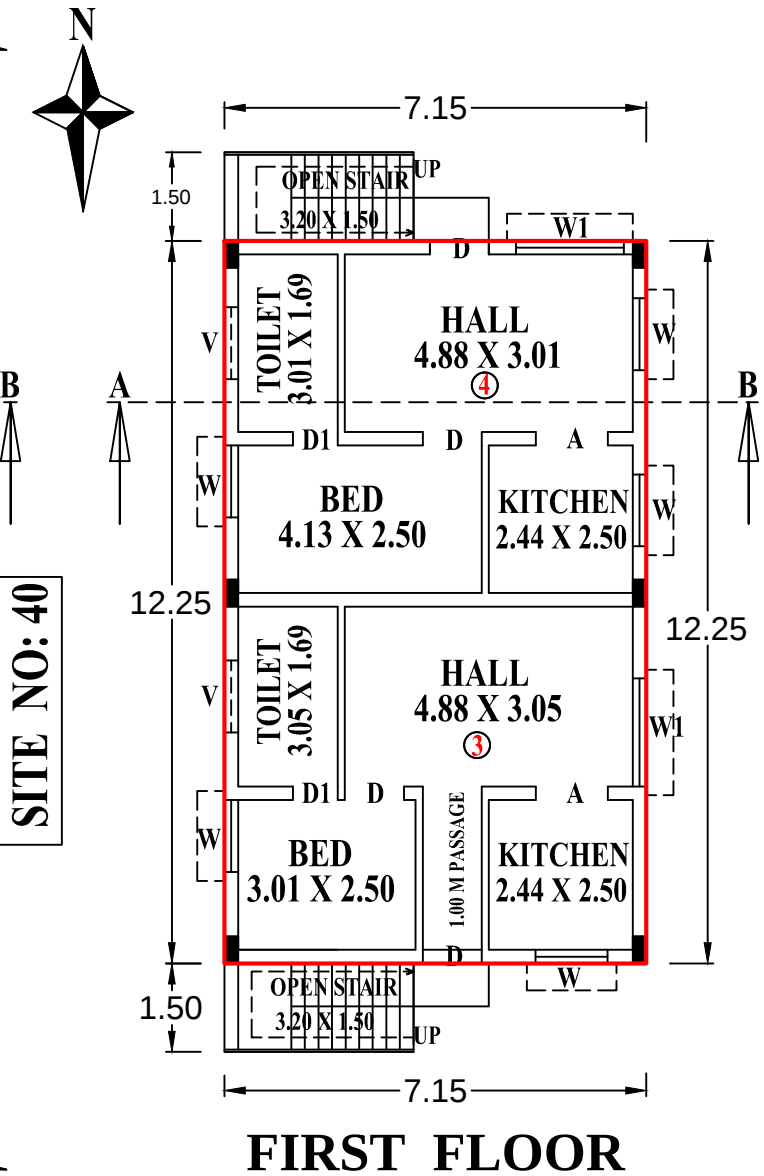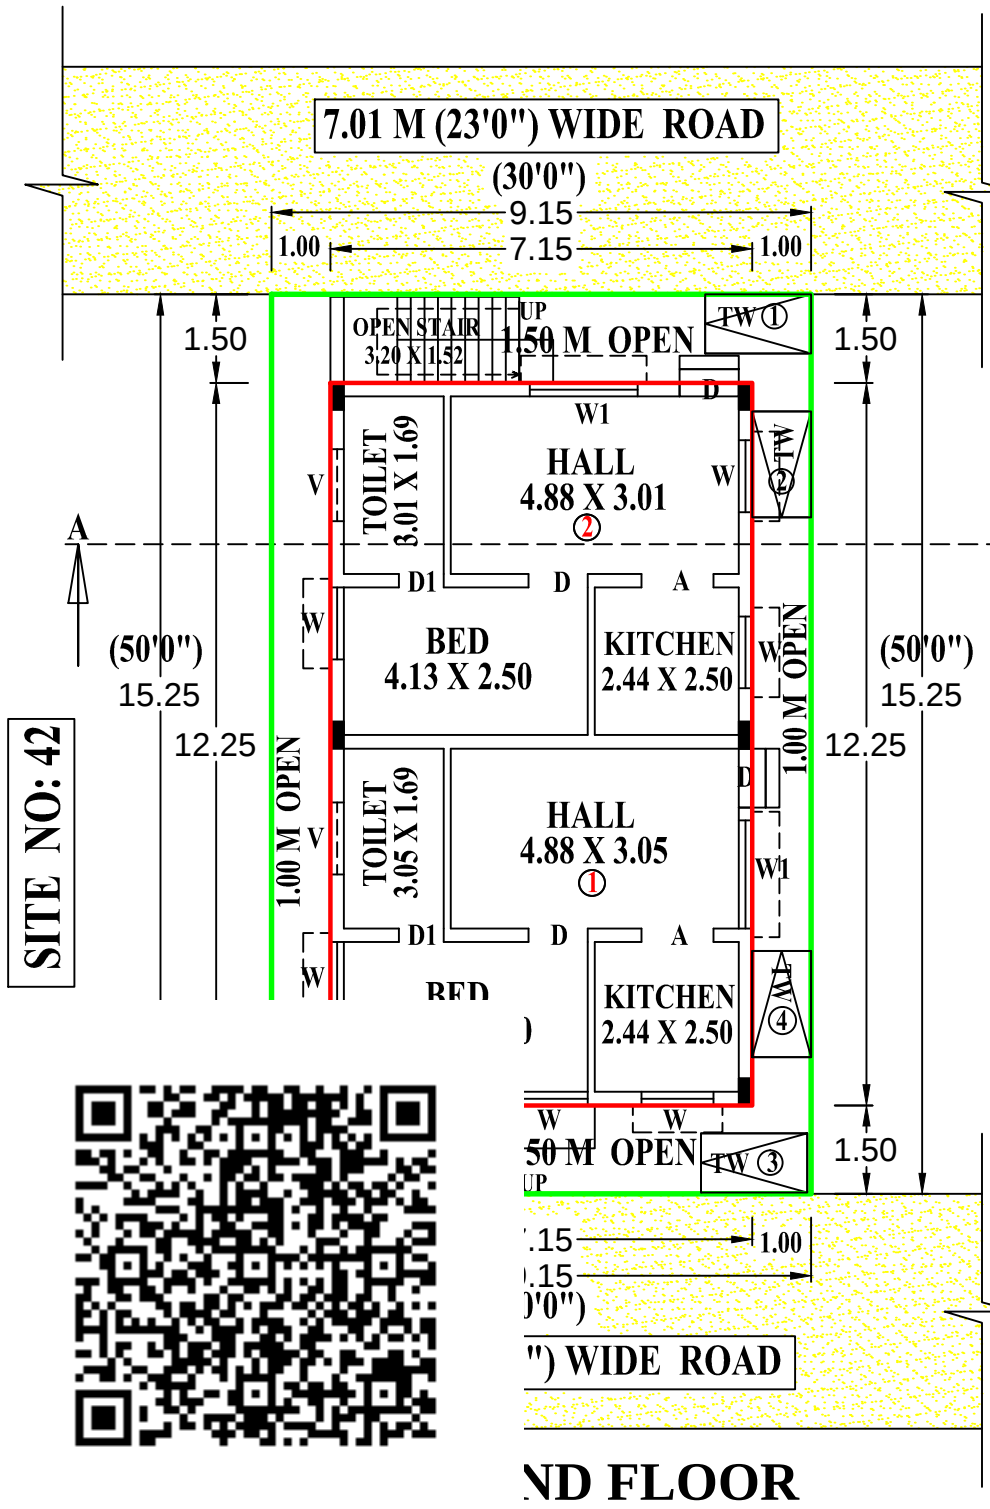

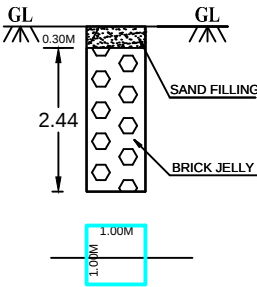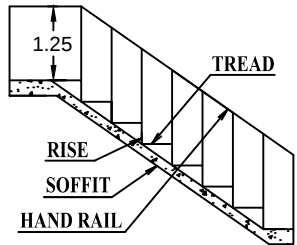
DETAILS OF RAINWATER HARVESTING TANK(NTS)		STAIRCASE DETAILS (NTS)	
			
		RISE : 19.0 CM TREAD : 25.0 CM WIDTH : 76.0 CM	
<u>SCHEDULE OF JOINERIES</u>			
D..DOOR. 1.00M X 2.10M			
D1.DOOR. 0.76M X 2.10M			
W...WINDOW..... 1.22M X 1.37M			
W1..WINDOW..... 1.83M X 1.37M			
V..VENTILATOR... 1.22M X 0.61M			
A..ARCH. 1.22M X 2.10M			
RAIN WATER HARVESTING TANK..1.NO.			
SUMP..1 NO, SEPTIC TANK..1.NO,			
BORE WELL...1.NO, OHT-1.NO,			
SOLAR SYSTEM.. 1 NO,			

AREA DETAILS.	SQ.MT.	SQ.FT.
SITE AREA AS PER DOCUMENT	139.35	1500.00
SITE AREA AS PER PATTA	139.00	1496.00
PROPOSED GROUND FLOOR BUILDING AREA.	87.59	943.00
PROPOSED FIRST FLOOR BUILDING AREA.	87.59	943.00
TOTAL BUILDING AREA.	175.18	1886.00
NET OPEN SPACE AREA.	51.41	553.00
ALL DIAMENSIONS ARE IN METRE		
WALL THICKNESS: MAIN = 0.23 M, PARTITION = 0.12 M		

OFFICE USE ONLY

PLAN INFO
PLOT_AREA_M2=139.00
FMB_OR_PLR=139.00
AS_PER_DOCUMENT=139.35
AS_AT_SITE=139.54
PLOT_NO=41
SURVEY_NO=319/2A18
PATTA_NO=6808
VILLAGE=THENMUGAM VELLODE
PANCHAYAT=KUMARAVALASU
TALUK=PERUNDURAI
DISTRICT=ERODE
ROAD_WIDTH=6.10
ROAD_LENGTH=300
AVG_PLOT_DEPTH=15.25
AVG_PLOT_WIDTH=9.15
ACCESS_WIDTH_M=6.10
SINGLE_FAMILY_BLDG=NO
JURISDICTION_TYPE=PANCHAYAT
CRZ=NO
SECURITY_ZONE=NO
WHETHER_GOVT_OR_AIDED_SCHOOL=NO
LAND_USE_ZONE = RESIDENTIAL
RWH_DECLARED=YES
AREA_TYPE=OTHERS
BUILDING_NEAR_TO_RIVER=NO
BUILDING_NEAR_MONUMENT=NO
BUILDING_NEAR_GOVT_BLDG=NO
PROVISION_FOR_GREEN_BUILDINGS_AND_SUSTAINABILITY=YES
FIRE_PROTECTION_AND_FIRE_SAFETY_REQUIREMENTS=YES
NOC_FOR_CONSTRUCTION_NEAR_MONUMENT=NO
PREMIUM_FSI_REQUIRED=NO
IS_APPROVED_LAYOUT=YES
OSR_APPLICABLE=NO
IS_SWIMMING_POOL_EXISTS=NO
IF_HERITAGE_TOWN_LESSTHAN_1KM_RADIUS=NO

ONLINE APPLICATION No: SWP/BPA/392623/2024
DATE: 12.11.2024
PLAN APPROVAL No: ERD/CMLI/Kumara/41/2024-25
DATE: 09.12.2024
VALIDITY PERIOD: 09/12/2024 to 09/12/2029

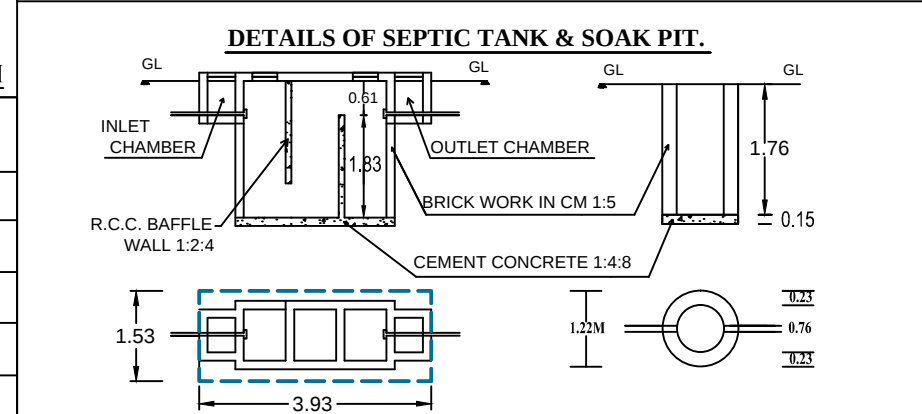

APPLICANT
S.

ENGINEER
Er.C. DIYAGARAJAN, D.C.E.L.B.S., PGDTP, B.Tech(Civil),
SRIRAM PLANNERS, 437, 1st FLOOR,
SAR Complex, Near Vasavi Mahal,
(Opp. Valarpirai Metal Mart), Kunnathur Road,
PERUNDURAI. Cell : 94438 38807

Eight ways to know a piece of land before you pay for it.

This report covers one part of the picture. These cover the rest, drawn from the same government records, for any property in Tamil Nadu.

LandLens One

Ask anything about a property and get an answer grounded in live government records, with the sources shown.

[/landlens/one](#)



Verify My Land

Every record check run on one property and returned as a single report.

[/landlens/verify-my-land](#)



Legal Opinion

An advocate's written opinion on the title, built on the records we pull for it.

[/landlens](#)



One Map

Every layer on one map: the parcel, its boundary, zoning, water bodies and what sits around it.

[/landlens/one/map](#)



PriceMap

What land actually changed hands for around this plot, taken from the registered deeds.

[/landlens/pricemap](#)



Build Scope

What you are allowed to build here: floor space, height, coverage and setbacks.

[/landlens/build-scope](#)



Property Tracker

Watch a property and hear about it when something new is registered against it.

[/landlens/property-tracker](#)



Deal Room

Run the transaction in one place: documents, stamping, signatures and the parties.

[/landlens/deal-room](#)



Twenty-four checks you can run yourself, at no cost.

Records and verification

The registers themselves, read for you.

Encumbrance Certificate

Patta and Chitta

Field Measurement Sketch

EC Analyzer

Bank charge check

Court case search

Seller background check

Approval check by survey

Value and duty

What it is worth and what it costs to register.

Guideline value by street

Guideline value by survey

Stamp duty and registration fees

Capital gains

Floor space index

Area unit converter

Zoning and land use

What the plan says can happen on this land.

Land use zone finder

CMDA land use check

Coastal regulation zone

Master plan check

Water bodies finder

Airport height clearance

Registers and directories

Who holds it, and which office keeps the record.

Find your registering office

Temple property check

Waqf property check

RERA register



Every free tool
/tools



Services we run
for you
/services



The LandLens
suite
/landlens/one



Every claim in this document traces back to a government record.

Legal opinions, due diligence and title verification

Building plan, layout and sub-division approvals

Completion and occupancy certificates, regularisation

Escrow, negotiation and NRI property management

Land survey, soil testing, architecture and construction

Verified RealEstate
3/350/2 Mettukuppam,
OMR Thoraipakkam,
Chennai 600 097, India
hello@verified.realestate
+91 9996 12 9996

Prepared from the registers named on the page each finding sits on. Where a register could not be read, this document says so in its place rather than leaving the gap to be read as a clean result.

