

PP

APPROVAL RECORD

Planning Permission

Erode district, Tamil Nadu


APPROVAL TYPE
Building Plan

ISSUING AUTHORITY
Rural Panchayat


The approval as the planning authority issued it, reproduced in full behind this page.

An approval speaks to what was sanctioned, not to what was built. Completion is a separate record.


Plan Showing The Proposed Construction Of The RCC Roof And AC Sheet Roof Ground Floor Residential Building And RCC Roof Commercial Building In New SF No : 146, Sub Division New SF No : 146/5, & 146 / 13, Old SF No : 118A1 & 118A3, Patta No : 532 & 584 , Ward No : 06, Sundakkampalayam, Nambiyur Main Road, Sundakkampalayam Village And Panchayat, Nambiyur Taluk, Erode District.,

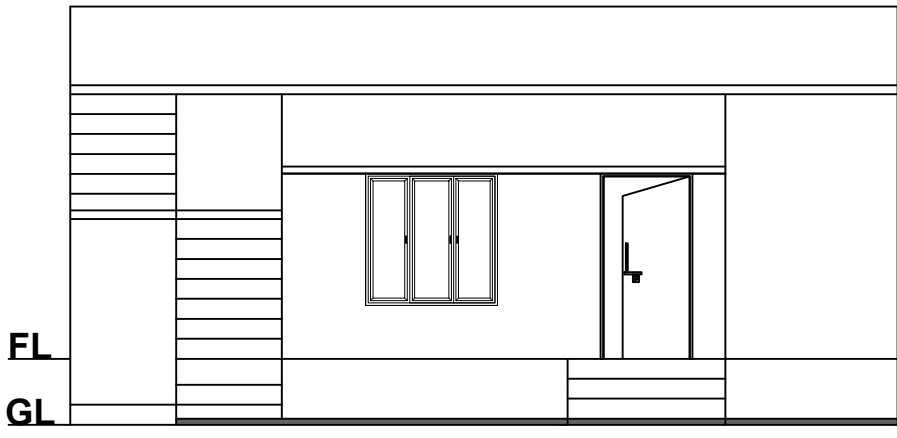


Front Elevation
Ground Floor - Block I (A)

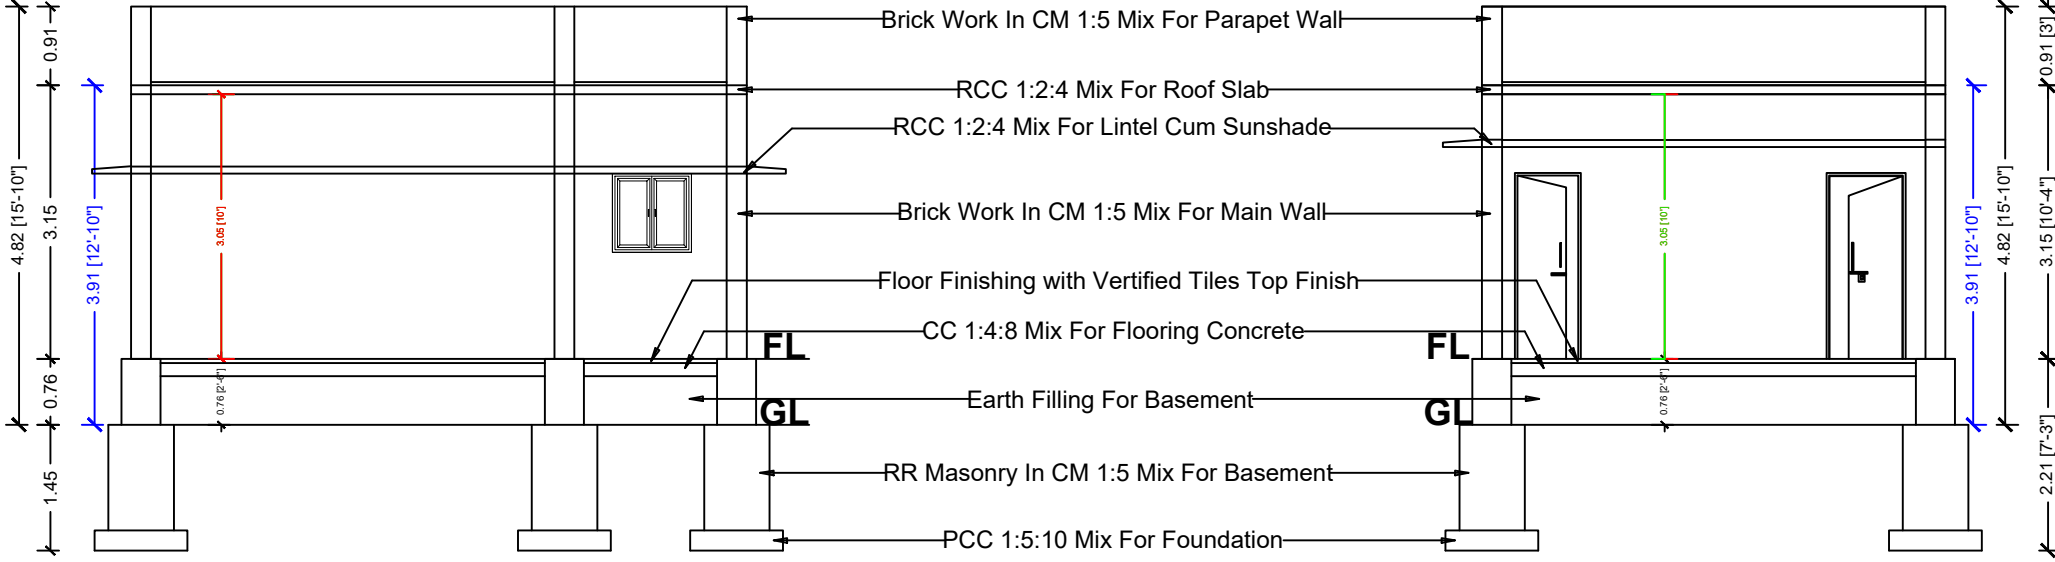


Section On : AA

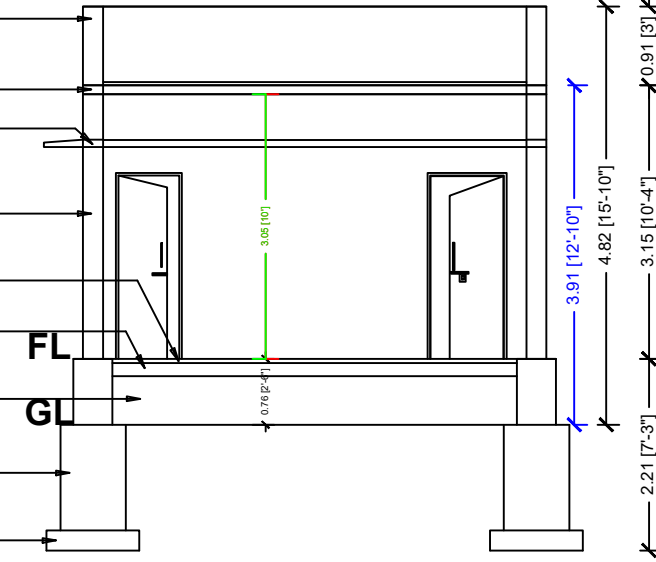


Section On : BB

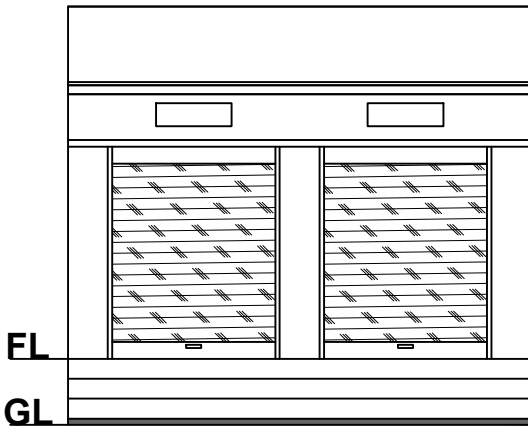


Front Elevation
Ground Floor - Block II

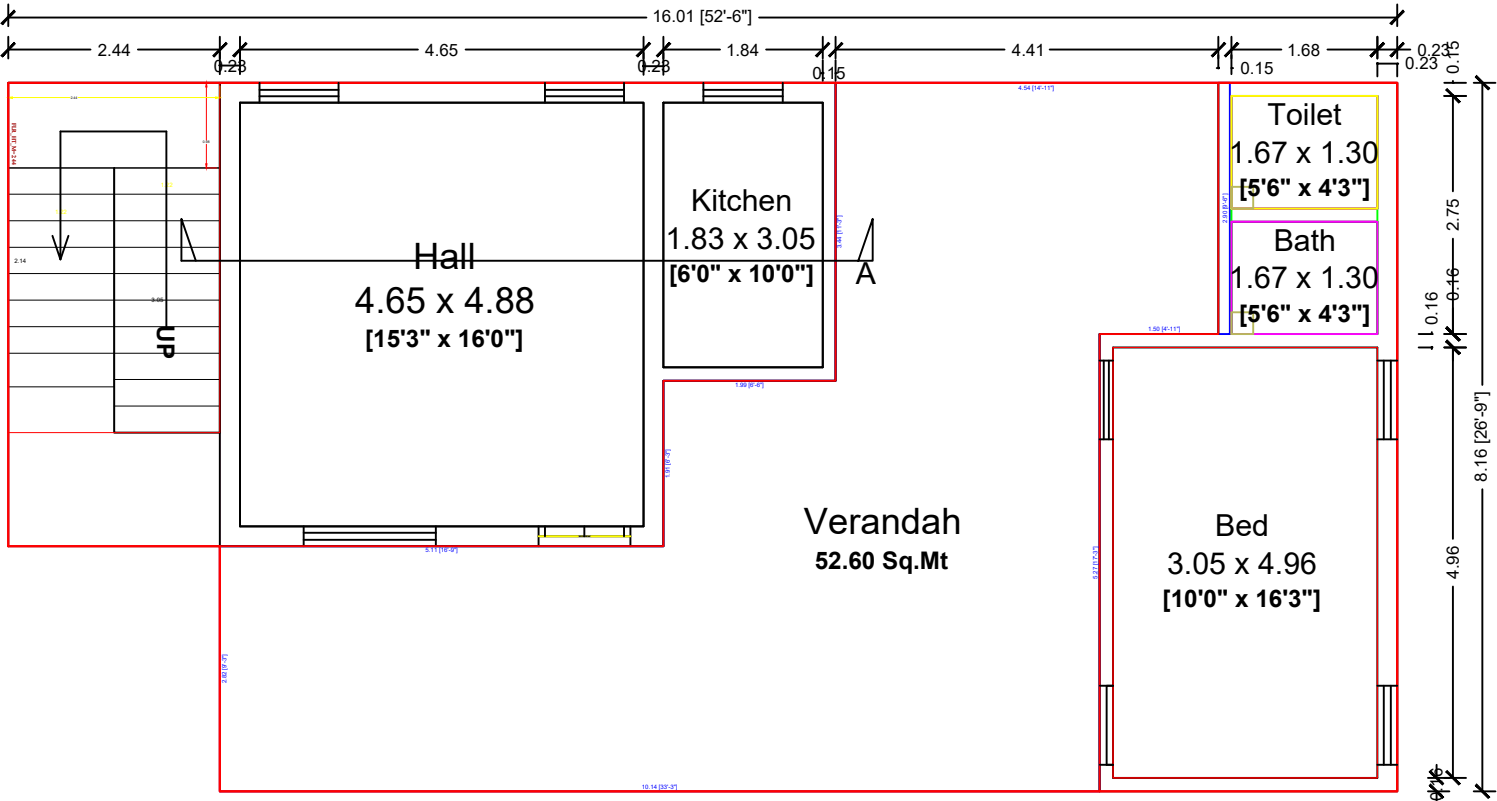


Building Plan
Ground Floor - Block I (A)

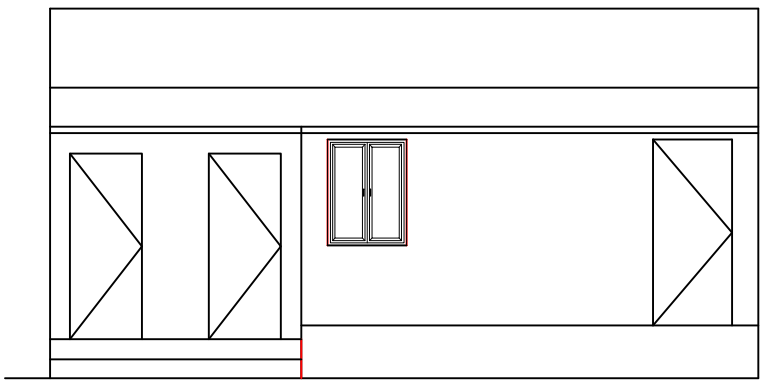

Front Elevation
Ground Floor - Block I (B)

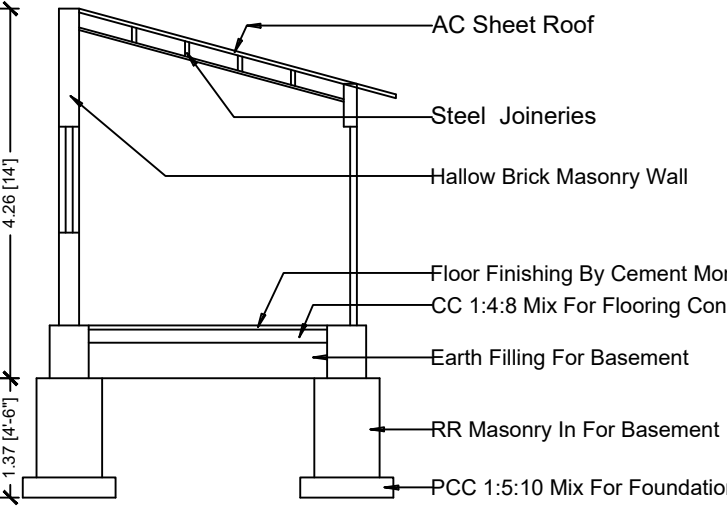


Section On : CC

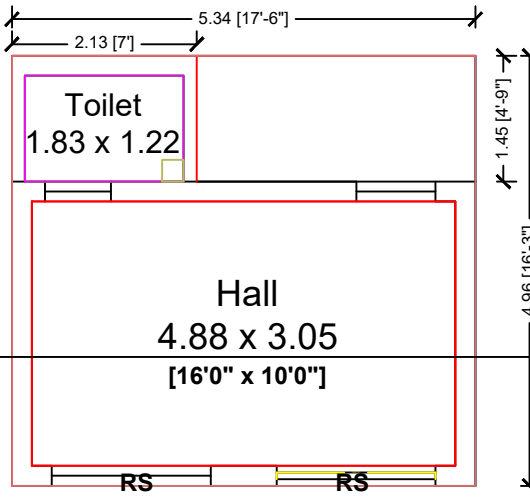


Building Plan
Ground Floor - Block II

Office Use

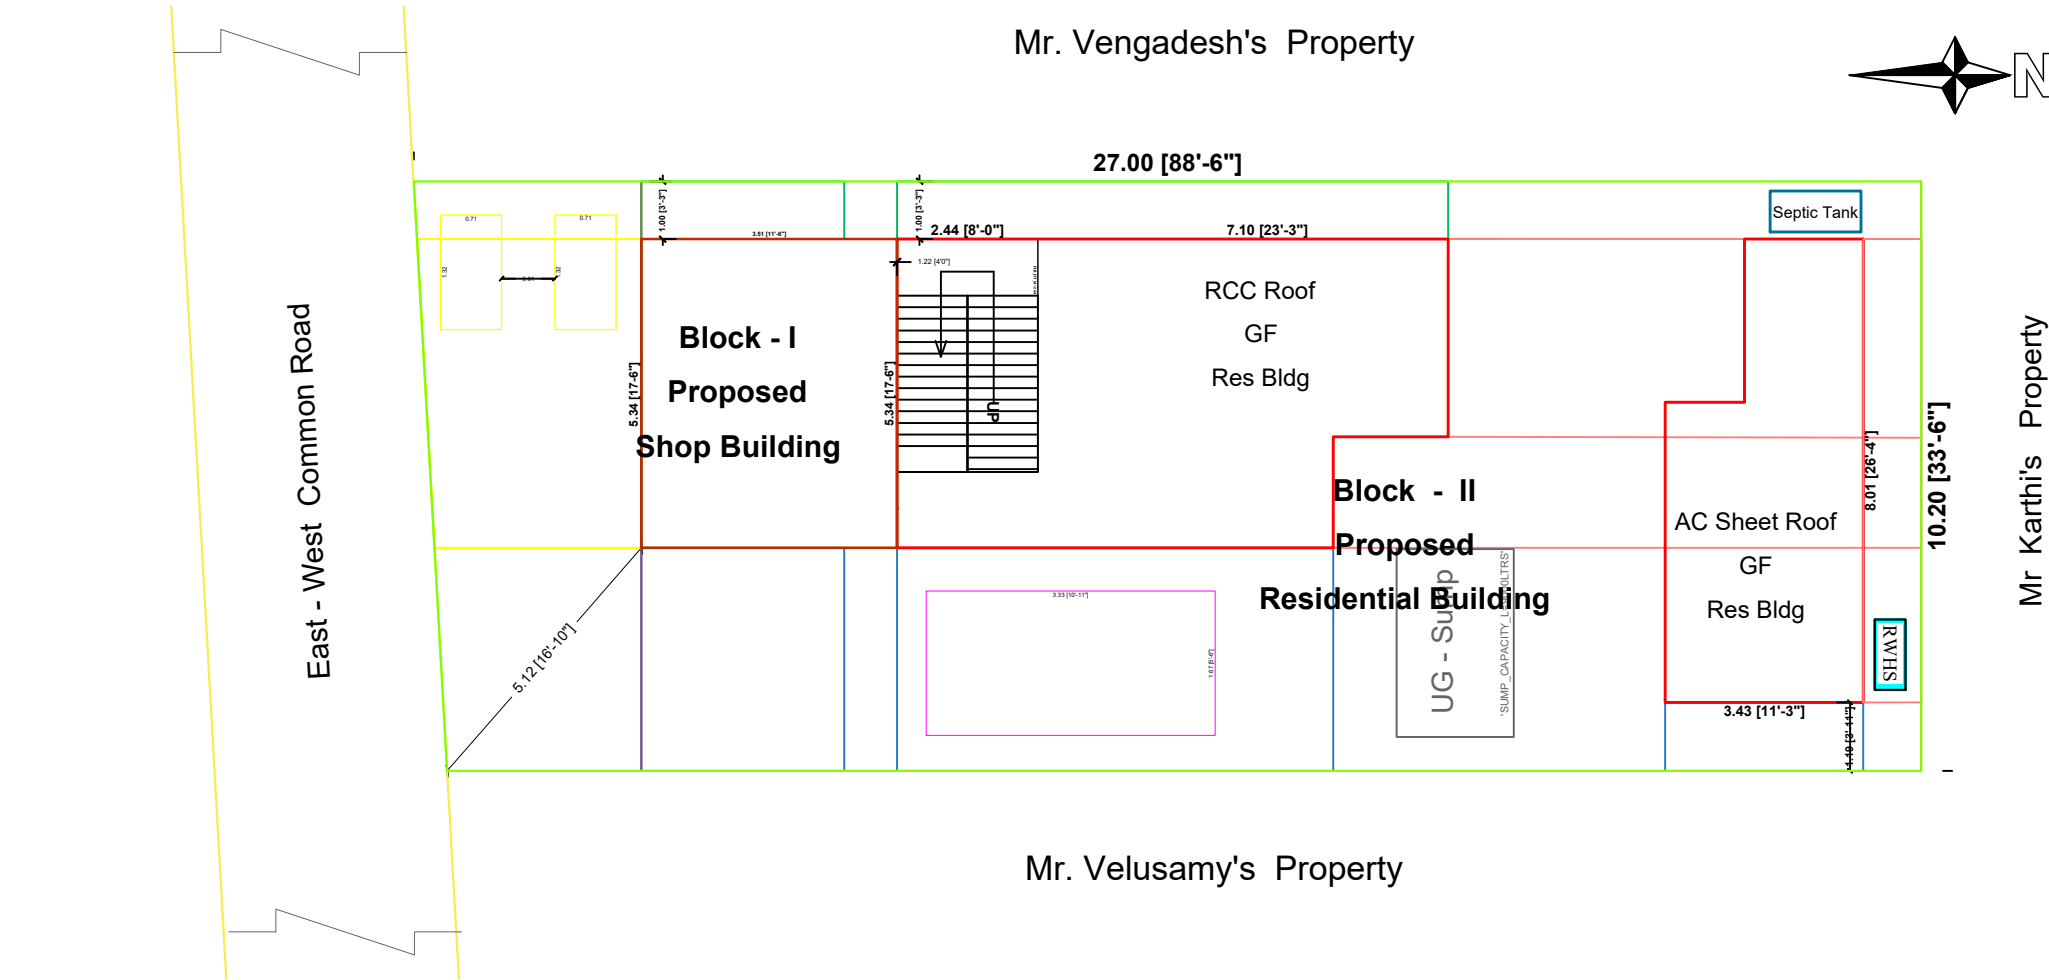




Site Plan

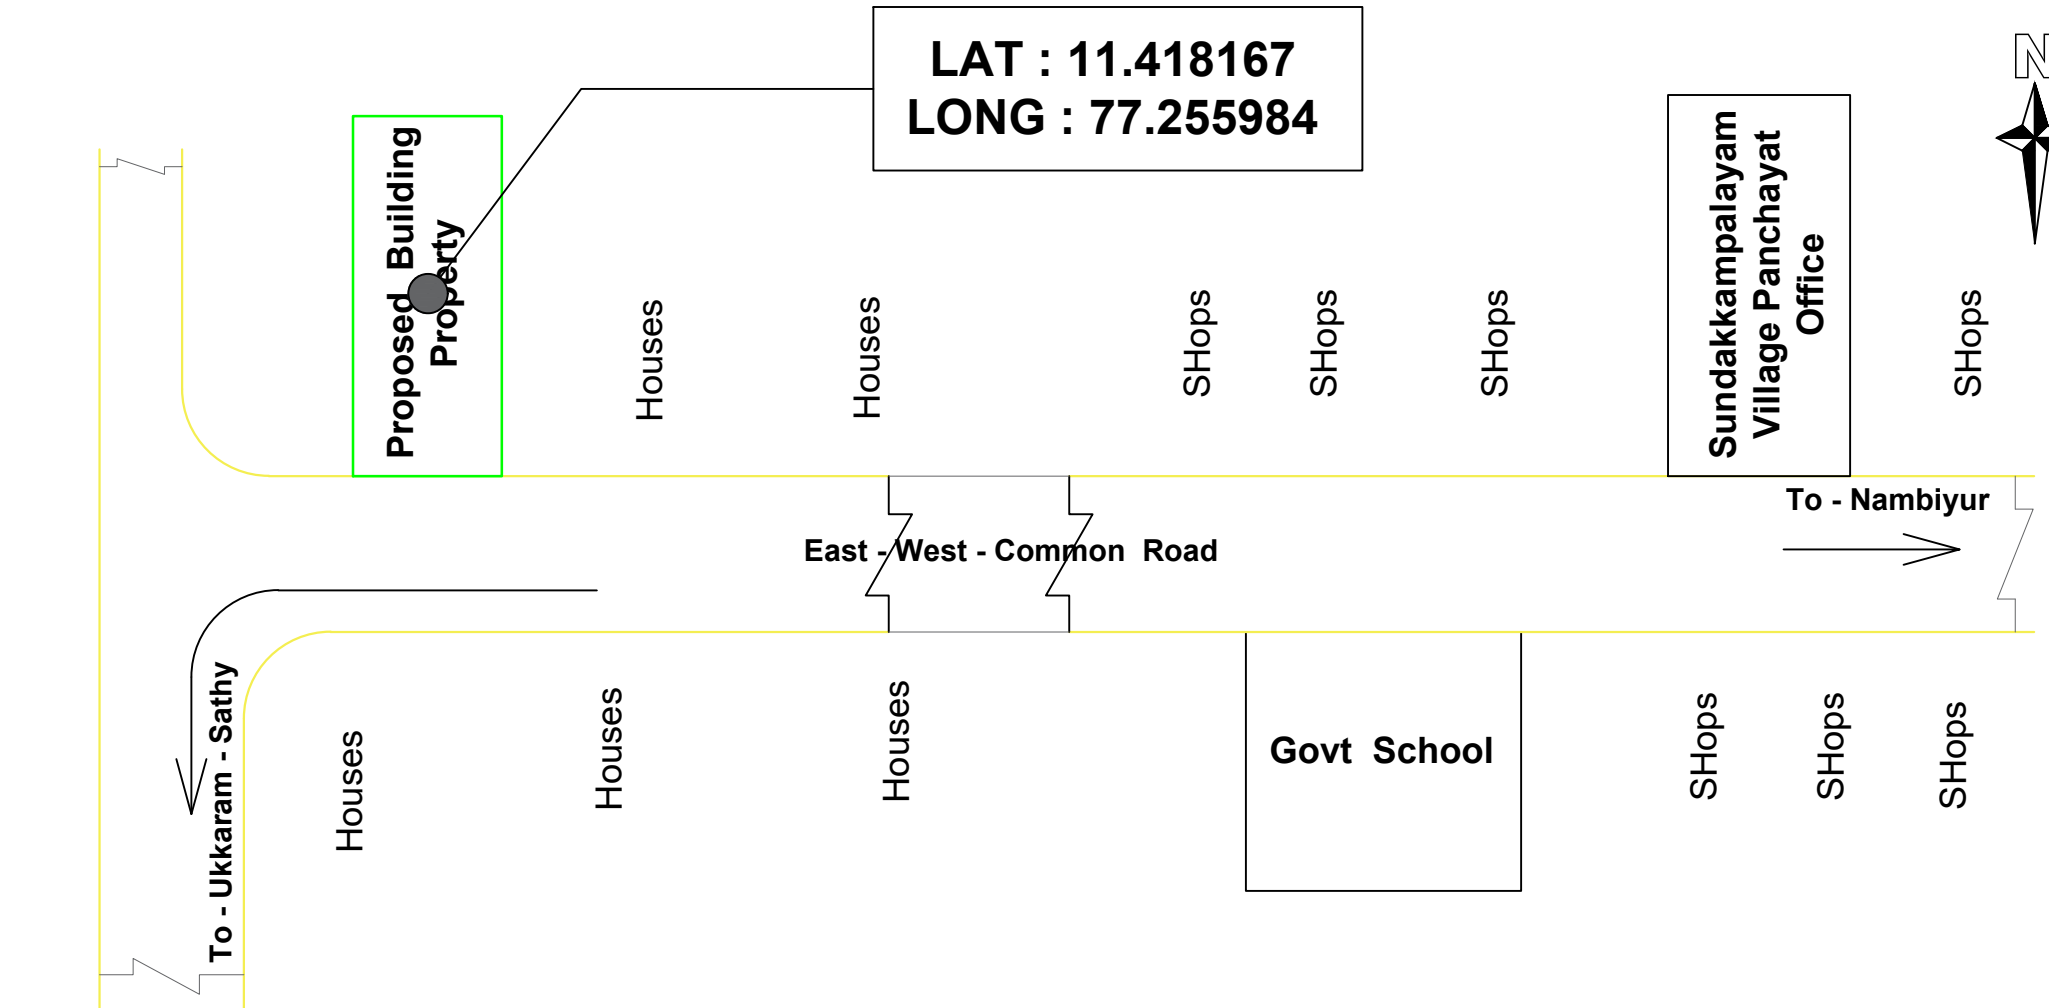


Location Plan (Not To Scale)

Applicant :

Mr. S K ANNAMALAI,
S/o. Mr. CHINNAKANDHASAMY MUDHALIYAR.

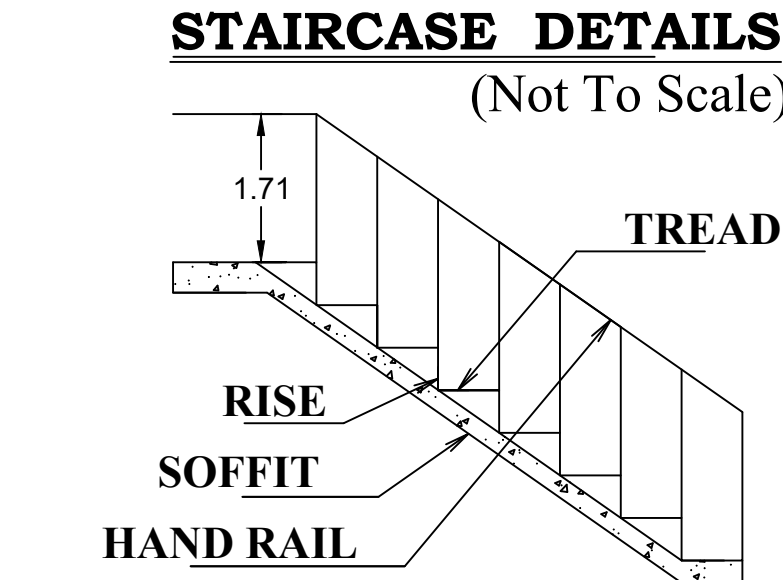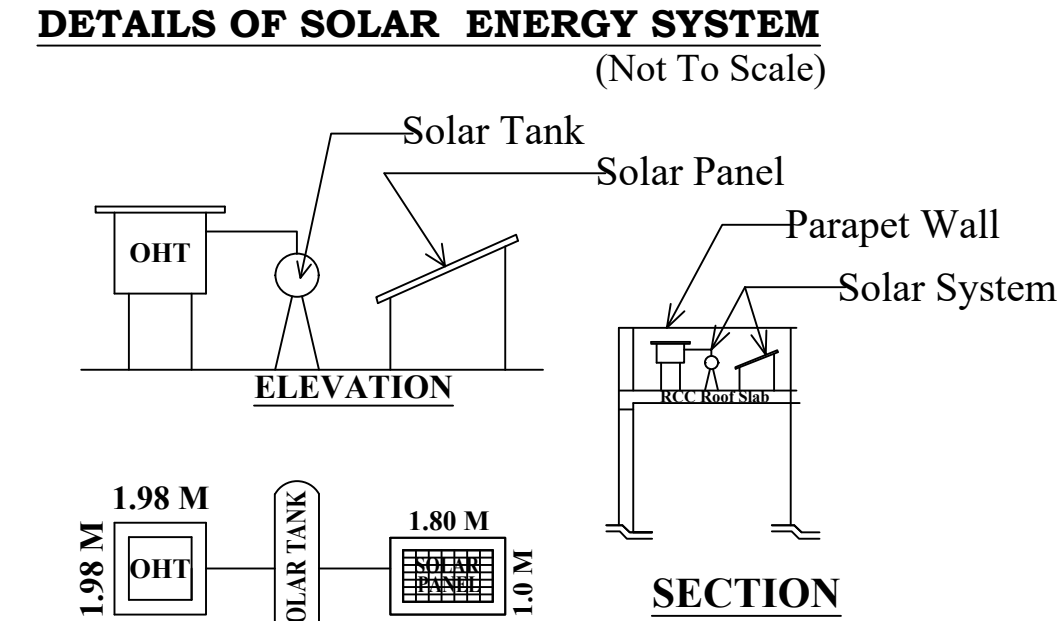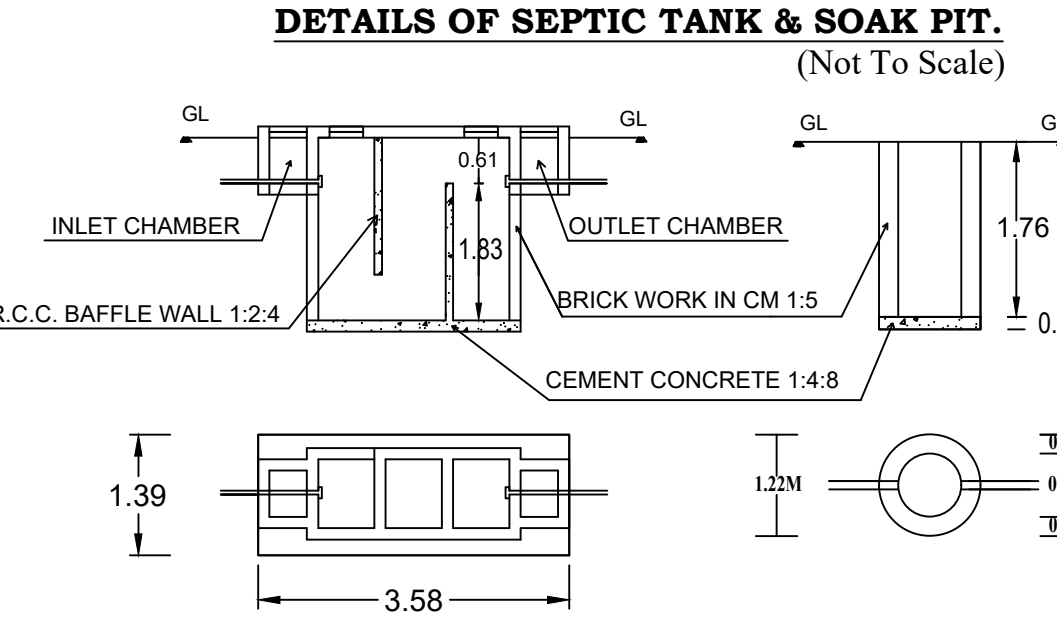

RISE : 17.5 CM
TREAD : 25.0 CM
WIDTH : 76.0 CM

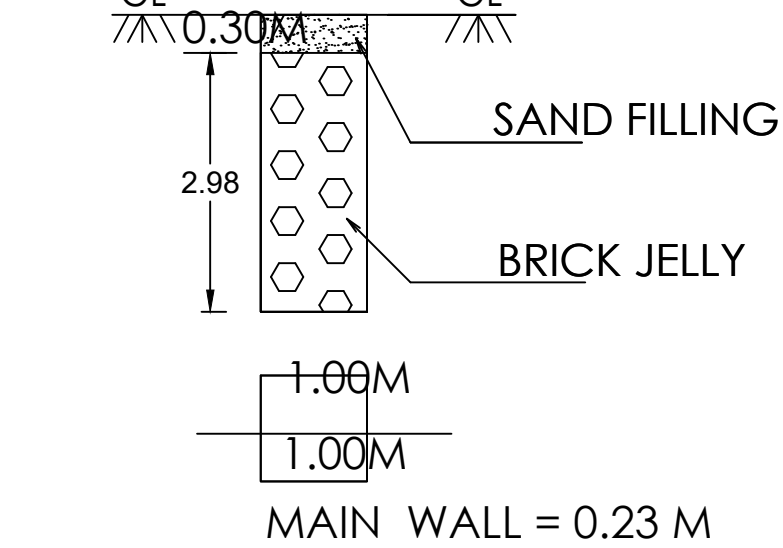

PLAN INFO

PLOT_AREA_M2=263.06
AS_PER_DOCUMENT=263.05
FMB_OR_PLR=263.05
AS_AT_SITE=263.06
SINGLE_FAMILY_BLDG=YES
CRZ=NO
SECURITY_ZONE=NO
WHETHER_GOV'T_OR_AIDED_SCHOOL=NO
DISTRICT=ERODE
TALUK=NAMBIYUR
JURISDICTION_TYPE=PANCHAYAT
LAND_USE_ZONE=INDIVIDUAL RESIDENCE
NOC_FOR_CONSTRUCTION_NEAR_MONUMENT=NO
IF_HERITAGE_TOWN_LESS_THAN_1KM_RADIUS=NO
SURVEY_NO=146/5
PATTA_NO=872
ACCESS_WIDTH_M=7.21
ROAD_WIDTH=4.88
ROAD_LENGTH=50.0
AVG_PLOT_WIDTH=27.00
AVG_PLOT_DEPTH=10.20
RWH_DECLARED=YES
BUILDING_NEAR_TO_RIVER=NO
AREA_TYPE=OTHERS
BUILDING_NEAR_MONUMENT=NO
BUILDING_NEAR_GOV'T_BLDG=NO
NOC_FIRE_DEPT=NO
OSR_APPLICABLE=NO
OSR_SURRENDER=NO
PREMIUM_FSI_REQUIRED=NO
IS_APPROVED_LAYOUT=NO
IS_SWIMMING_POOL_EXISTS=NO
BLOCK_2_B-SHOP_MEMBER_COUNT=1

Area Details :	Sq.Ft	Sq.Mt
Area Of The Land (6½ Cents)	2831.40	263.04
Pro - Plinth Area of the Residential Bldg In Ground Floor	766.28	71.19
Pro - Plinth Area of the Commercial Bldg In Ground Floor	284.70	26.45
Pro - Plinth Area Of the AC Sheet Verandah In Ground Floor	566.18	52.60

Joinery Details :	Feet	Meter.
Block : I - Residential Building		
Main Door MD	3'6" x 7'0"	1.06 x 2.14
Door & Open D & O	3'0" x 7'0"	0.91 x 2.14
Door 1 D1	2'9" x 7'0"	0.83 x 2.14
Door 2 D2	2'6" x 7'0"	0.76 x 2.14
Window W	4'0" x 4'0"	1.22 x 1.22
Window 1 W1	3'0" x 4'0"	0.91 x 1.22
Kitchen Window KW	3'0" x 3'0"	0.91 x 0.91
Ventilator V	2'6" x 1'6"	0.76 x 0.45
Block : II - Commercial Building		
Rolling Shutter RS	6'0" x 7'0"	1.83 x 2.14
Door & Open D & O	3'0" x 7'0"	0.91 x 2.14
Door 1 D1	2'9" x 7'0"	0.83 x 2.14

Notes : All Dimensions Are In Feet And Meter
Scale :- Building Plan - 1:100, Site Plan - 1:150.

Reference :

Site Boundary Pro - Bldng Road

Applicant :

Mr. S K ANNAMALAI
Adhaar No : 2811 1398 7073

Registered Engineer :

Er. K. PALANISAMY, D.C.E., LBS.
Registered Engineer - Grade.III
Reg No : 06 / 2024 / RE - Gr.III / EDTCP.
4/34, CHINNAPEELAMEDU,
SUNDAKKAMPALAYAM (Po), GOBI (Tk),
ERODE (Dt) - 638 402. ☎: 97884 80684

Eight ways to know a piece of land before you pay for it.

This report covers one part of the picture. These cover the rest, drawn from the same government records, for any property in Tamil Nadu.

LandLens One

Ask anything about a property and get an answer grounded in live government records, with the sources shown.

[/landlens/one](#)



Verify My Land

Every record check run on one property and returned as a single report.

[/landlens/verify-my-land](#)



Legal Opinion

An advocate's written opinion on the title, built on the records we pull for it.

[/landlens](#)



One Map

Every layer on one map: the parcel, its boundary, zoning, water bodies and what sits around it.

[/landlens/one/map](#)



PriceMap

What land actually changed hands for around this plot, taken from the registered deeds.

[/landlens/pricemap](#)



Build Scope

What you are allowed to build here: floor space, height, coverage and setbacks.

[/landlens/build-scope](#)



Property Tracker

Watch a property and hear about it when something new is registered against it.

[/landlens/property-tracker](#)



Deal Room

Run the transaction in one place: documents, stamping, signatures and the parties.

[/landlens/deal-room](#)



Twenty-four checks you can run yourself, at no cost.

Records and verification

The registers themselves, read for you.

Encumbrance Certificate

Patta and Chitta

Field Measurement Sketch

EC Analyzer

Bank charge check

Court case search

Seller background check

Approval check by survey

Value and duty

What it is worth and what it costs to register.

Guideline value by street

Guideline value by survey

Stamp duty and registration fees

Capital gains

Floor space index

Area unit converter

Zoning and land use

What the plan says can happen on this land.

Land use zone finder

CMDA land use check

Coastal regulation zone

Master plan check

Water bodies finder

Airport height clearance

Registers and directories

Who holds it, and which office keeps the record.

Find your registering office

Temple property check

Waqf property check

RERA register



Every free tool
/tools



Services we run
for you
/services



The LandLens
suite
/landlens/one



Every claim in this document traces back to a government record.

Legal opinions, due diligence and title verification

Building plan, layout and sub-division approvals

Completion and occupancy certificates, regularisation

Escrow, negotiation and NRI property management

Land survey, soil testing, architecture and construction

Verified RealEstate
3/350/2 Mettukuppam,
OMR Thoraipakkam,
Chennai 600 097, India
hello@verified.realestate
+91 9996 12 9996

Prepared from the registers named on the page each finding sits on. Where a register could not be read, this document says so in its place rather than leaving the gap to be read as a clean result.

