

PP

APPROVAL RECORD

Planning Permission

Erode district, Tamil Nadu

APPROVAL TYPE
Building Plan

ISSUING AUTHORITY
Rural Panchayat








The approval as the planning authority issued it, reproduced in full behind this page.

An approval speaks to what was sanctioned, not to what was built. Completion is a separate record.

FOR OFFICE USE

The architectural drawings for the solar power collection plant are as follows:

- ELEVATION:** A side elevation of the building showing a flat roof with a parapet wall, a staircase on the right, and a ground level (GL) indicated.
- SECTION ON AA:** A cross-section of the building showing the internal structure. Key components and dimensions include:
 - Solar Power energy collection plant (on the roof)
 - Weathering course
 - Parapet wall
 - G.F.R.C.C Roof in 1:1.5:3
 - RCC Lintel
 - P.C.C 1:4:8 4"tk with top finish
 - Hollow Block in c.m. 1:5
 - R.C.C Plinth Beam
 - G.L. (Ground Level)
 - R.C.C. Column 1:1.5:3
 - Column Footing 1:1.5:3
 - P.C.C. 1:5:10
 - Dimensions: 3.78 (total height), 1.20 (parapet height), 3.05 (internal height), 0.60 (plinth height), 1.83 (footing height), 1.52 (column width), 7.30 (internal length), 3.05 (internal width).
- LOCATION PLAN (N.T.S):** A site plan showing the building's location relative to the Applicant Site, Common Road, Covai Main Road, and a Power Station. It also indicates directions to Polavapalayam and Nambiyur.

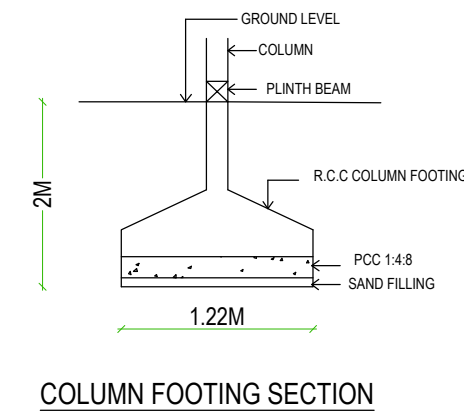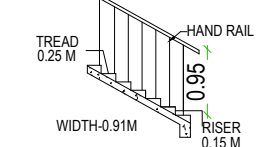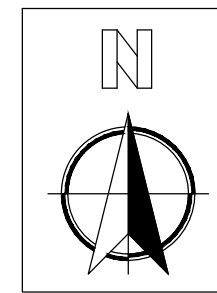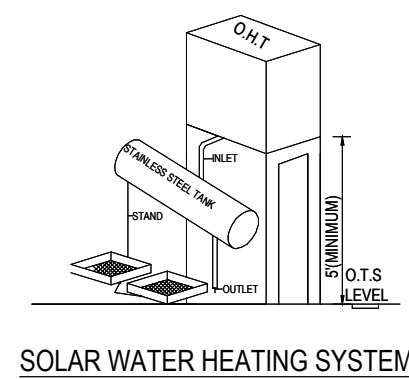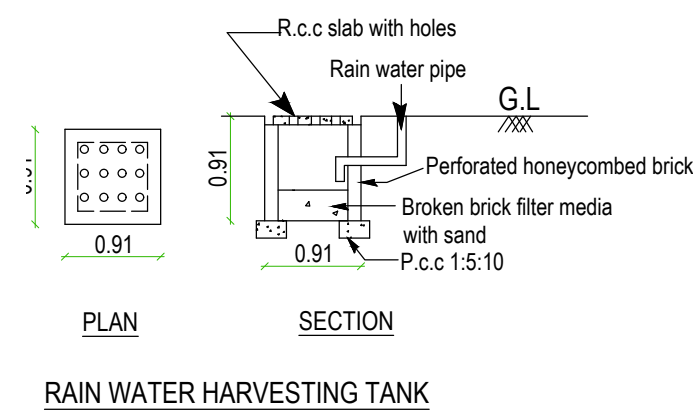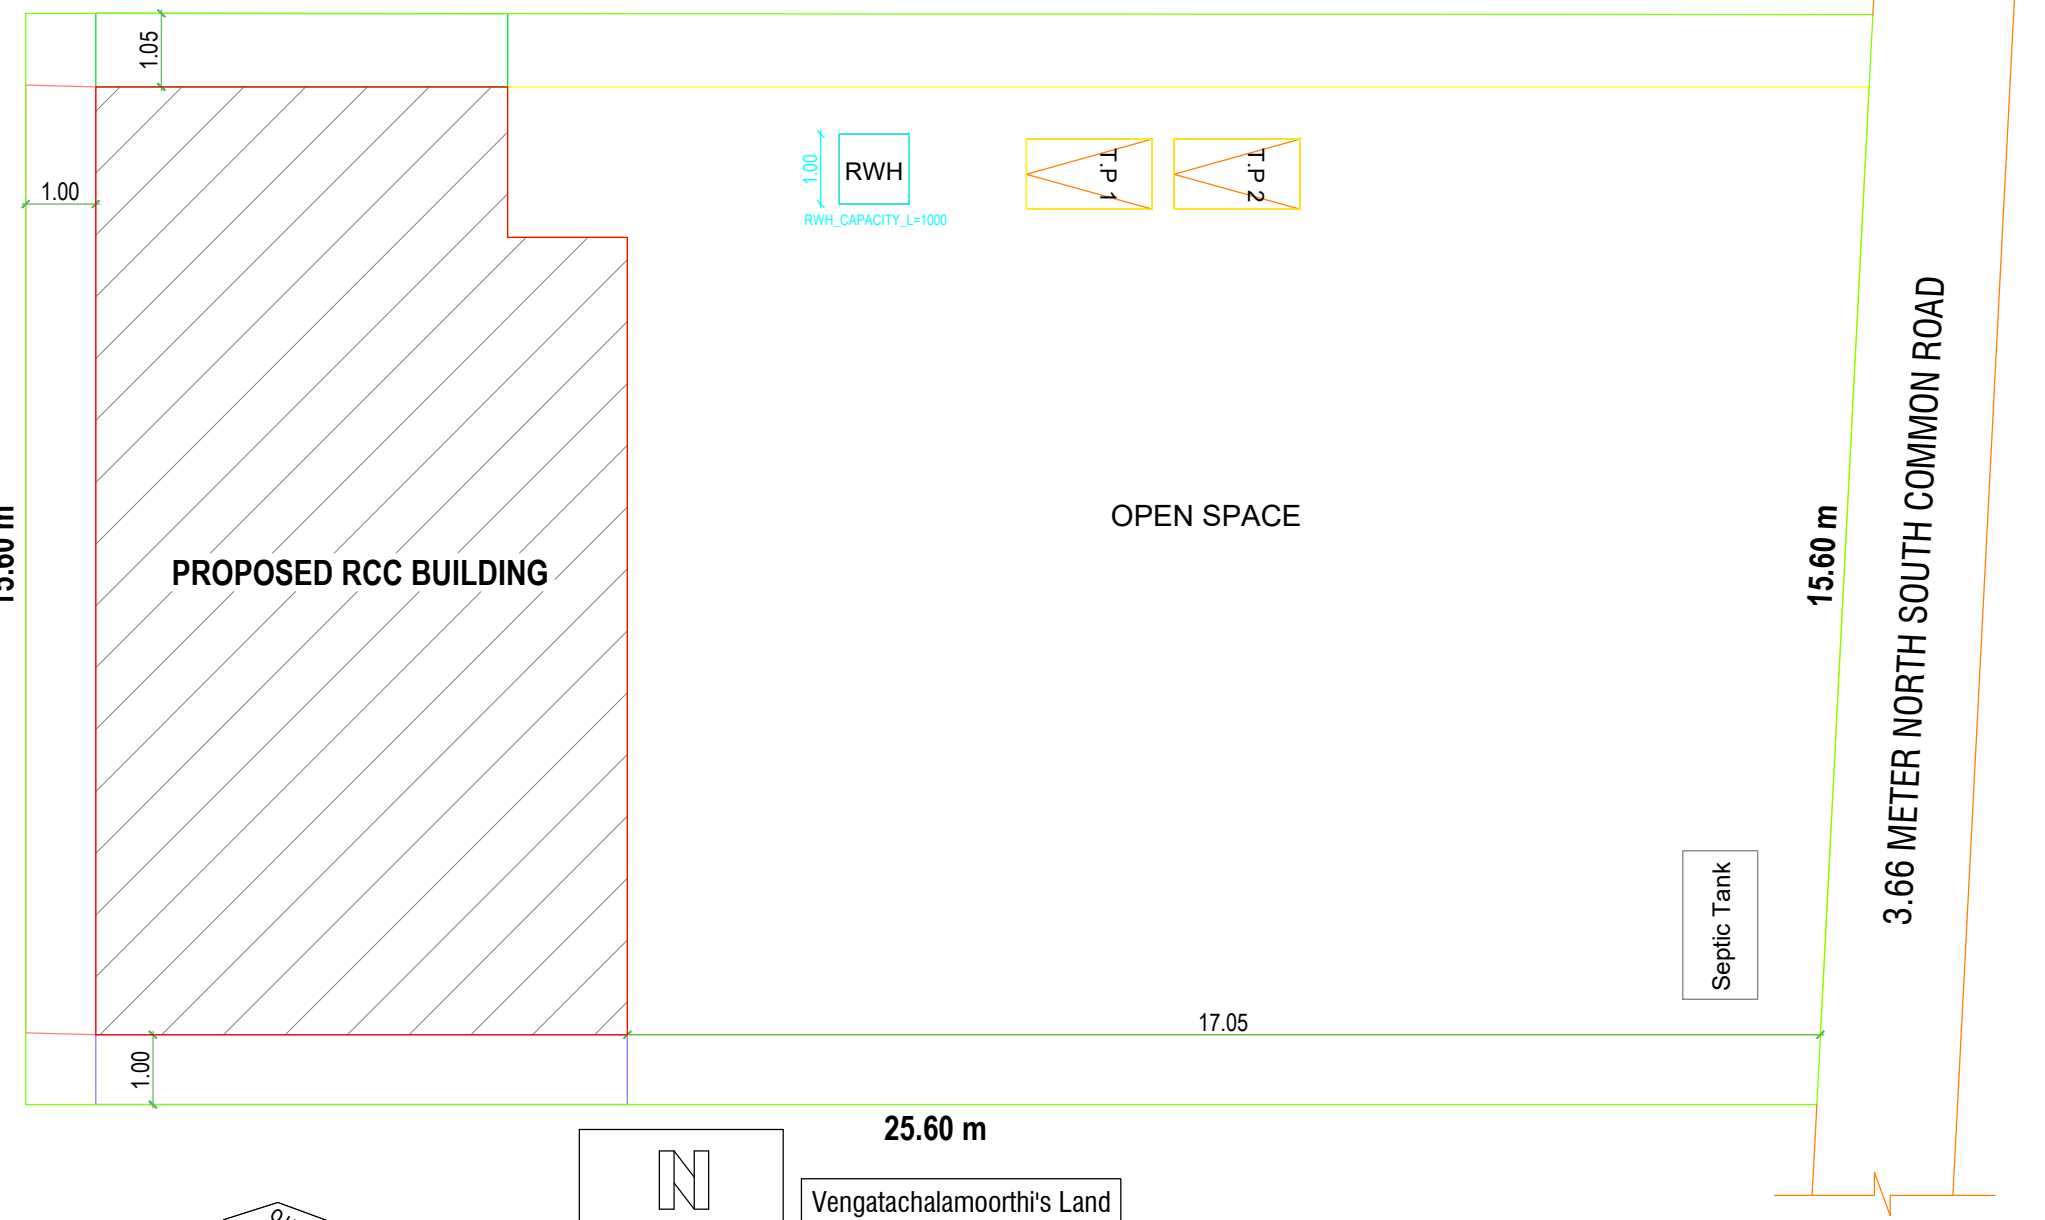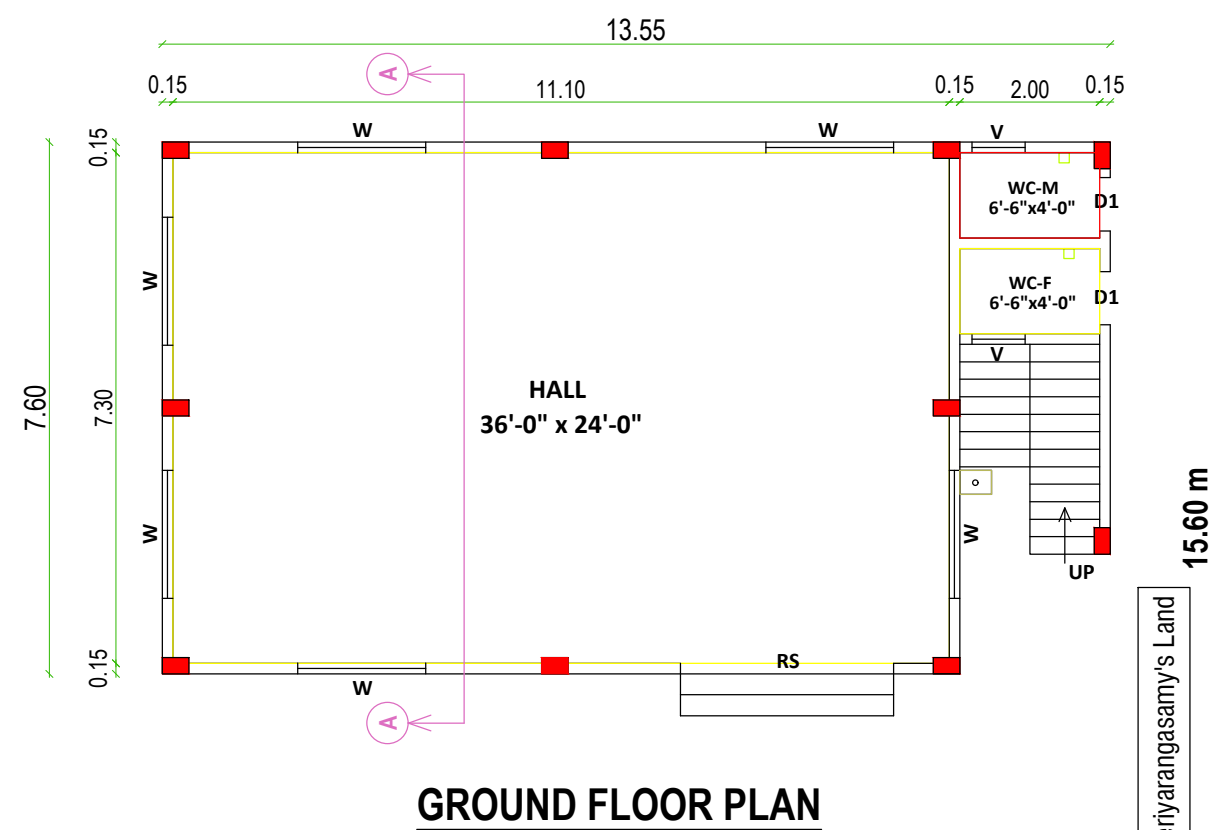

JOINERY DETAILS		
DESCRIPTION	FEET	METER
SHUTTER - RS	10'0" x 7'0"	3.05 x 2.13
DOOR - D1	2'6" x 7'0"	0.76 x 2.13
WINDOW - W	6'0" x 5'0"	1.83 x 1.50
VENTILATOR - V	2'6" x 2'6"	0.76 x 0.76

AREA DETAILS		
DESCRIPTION	SQ.FT	SQ.MT
SITE AREA (AS PER DOCUMENT)	0.03.70 Hectare	
SITE AREA (AS AT SITE)	4363.04	405.34
PROPOSED GROUND FLOOR AREA	1068.75	99.29
OPEN SPACE AREA	3294.29	306.05
F.S.I	0.245	
ALL DIMENSIONS ARE IN METERS	SCALE - 1:100	

COLOUR INDEX			
	SITE BOUNDARY		ROAD
	PRO.GF.RCC ROOF BUILDING		

APPLICANT

Er. SUDHAKAR, M.E., (Struct.) - L.B.S.,
Consulting Civil & Structural Engineer
SUDHAKAR CONSTRUCTION
 184, Mettukadai, Avinashi Road,
 Nambiyur Taluk - 638458.
 Cell: 9488483242

Er.S.SUDHAKAR, M.E (Struct).,
REGISTERED ENGINEER

Eight ways to know a piece of land before you pay for it.

This report covers one part of the picture. These cover the rest, drawn from the same government records, for any property in Tamil Nadu.

LandLens One

Ask anything about a property and get an answer grounded in live government records, with the sources shown.

[/landlens/one](#)



Verify My Land

Every record check run on one property and returned as a single report.

[/landlens/verify-my-land](#)



Legal Opinion

An advocate's written opinion on the title, built on the records we pull for it.

[/landlens](#)



One Map

Every layer on one map: the parcel, its boundary, zoning, water bodies and what sits around it.

[/landlens/one/map](#)



PriceMap

What land actually changed hands for around this plot, taken from the registered deeds.

[/landlens/pricemap](#)



Build Scope

What you are allowed to build here: floor space, height, coverage and setbacks.

[/landlens/build-scope](#)



Property Tracker

Watch a property and hear about it when something new is registered against it.

[/landlens/property-tracker](#)



Deal Room

Run the transaction in one place: documents, stamping, signatures and the parties.

[/landlens/deal-room](#)



Twenty-four checks you can run yourself, at no cost.

Records and verification

The registers themselves, read for you.

Encumbrance Certificate

Patta and Chitta

Field Measurement Sketch

EC Analyzer

Bank charge check

Court case search

Seller background check

Approval check by survey

Value and duty

What it is worth and what it costs to register.

Guideline value by street

Guideline value by survey

Stamp duty and registration fees

Capital gains

Floor space index

Area unit converter

Zoning and land use

What the plan says can happen on this land.

Land use zone finder

CMDA land use check

Coastal regulation zone

Master plan check

Water bodies finder

Airport height clearance

Registers and directories

Who holds it, and which office keeps the record.

Find your registering office

Temple property check

Waqf property check

RERA register



Every free tool
/tools



Services we run
for you
/services



The LandLens
suite
/landlens/one



Every claim in this document traces back to a government record.

Legal opinions, due diligence and title verification

Building plan, layout and sub-division approvals

Completion and occupancy certificates, regularisation

Escrow, negotiation and NRI property management

Land survey, soil testing, architecture and construction

Verified RealEstate
3/350/2 Mettukuppam,
OMR Thoraipakkam,
Chennai 600 097, India
hello@verified.realestate
+91 9996 12 9996

Prepared from the registers named on the page each finding sits on. Where a register could not be read, this document says so in its place rather than leaving the gap to be read as a clean result.

