

PP

APPROVAL RECORD

Planning Permission

Erode district, Tamil Nadu

APPROVAL TYPE
Building Plan

ISSUING AUTHORITY
Rural Panchayat








The approval as the planning authority issued it, reproduced in full behind this page.

An approval speaks to what was sanctioned, not to what was built. Completion is a separate record.


PLAN SHOWING THE PROPOSED CONSTRUCTION OF GROUND FLOOR AC SHEET ROOF RESIDENTIAL BUILDING IN NEW R.S.F.NO:355/10,11A, PATTA NO: 3275 AT NICHAMPALAYAM VILLAGE PANCHAYAT, PERUNDURAI UNION & TALUK, ERODE DISTRICT.

DOCUMENT NO.447/2022 DATE:02.03.2022


APPLICANT NAME:
T.GOPAL,
S/O.THIMMANAYAKKAR,
AADHAAR NO: 6060 0092 4441

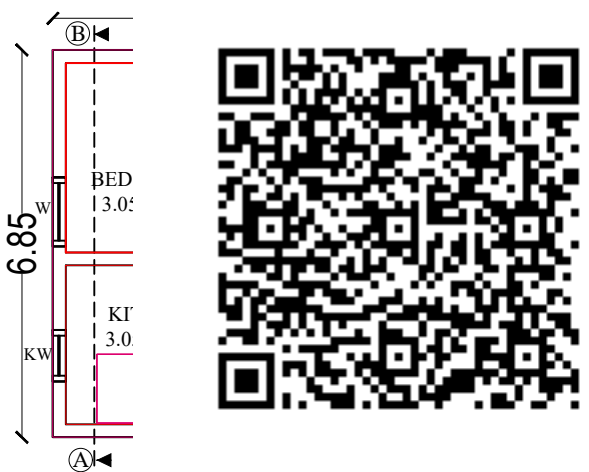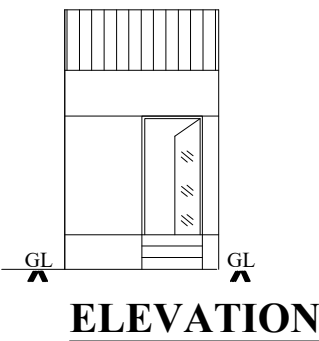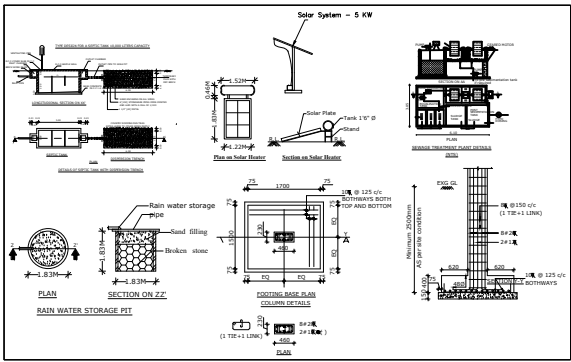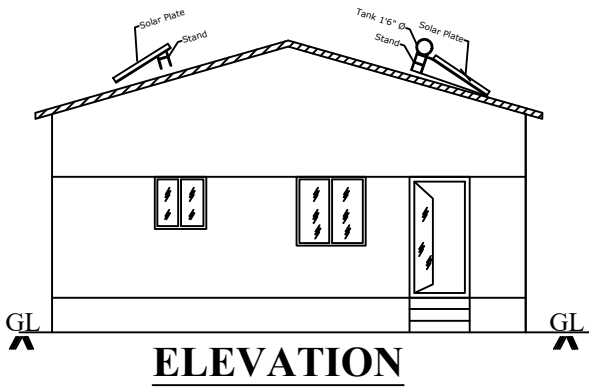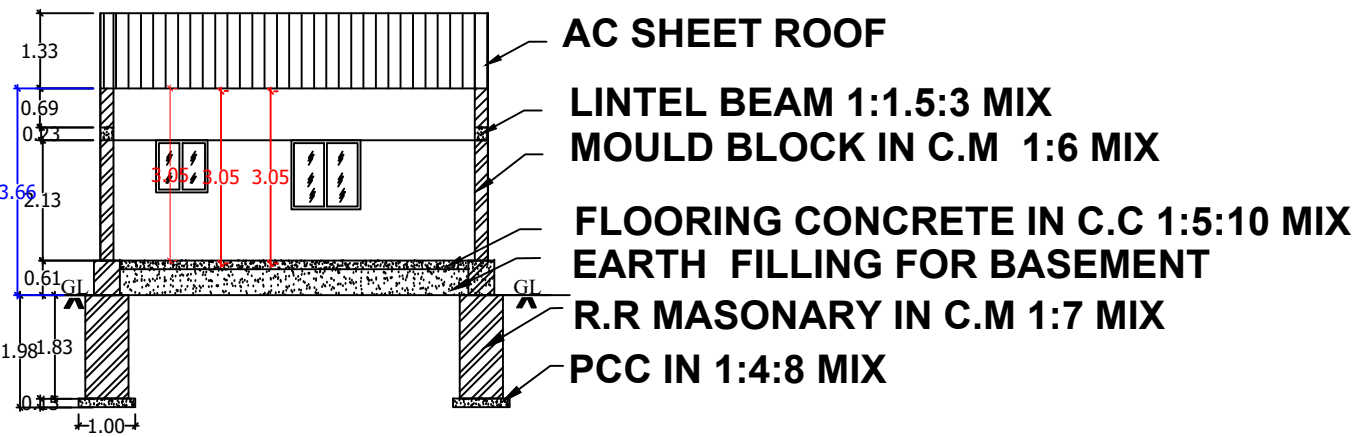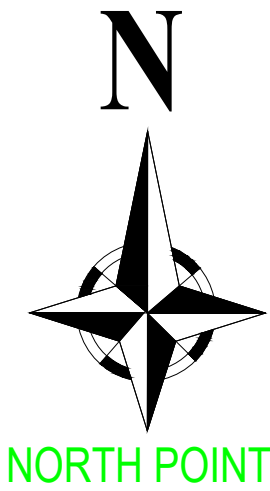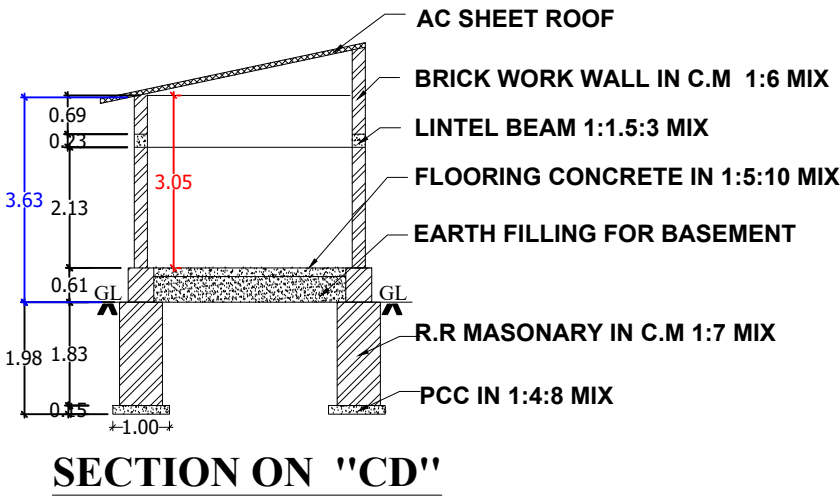


GROUND FLOOR AC SHEET PLAN (EAST FACING)

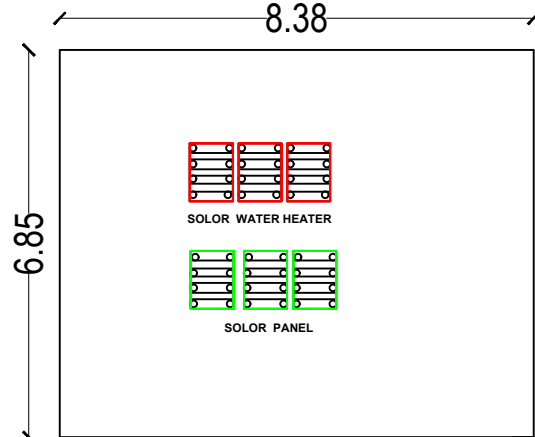

TERRACE PLAN

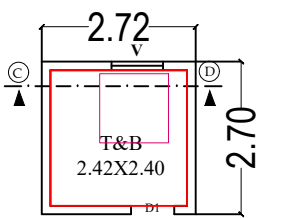

TOILET AC SHEET PLAN

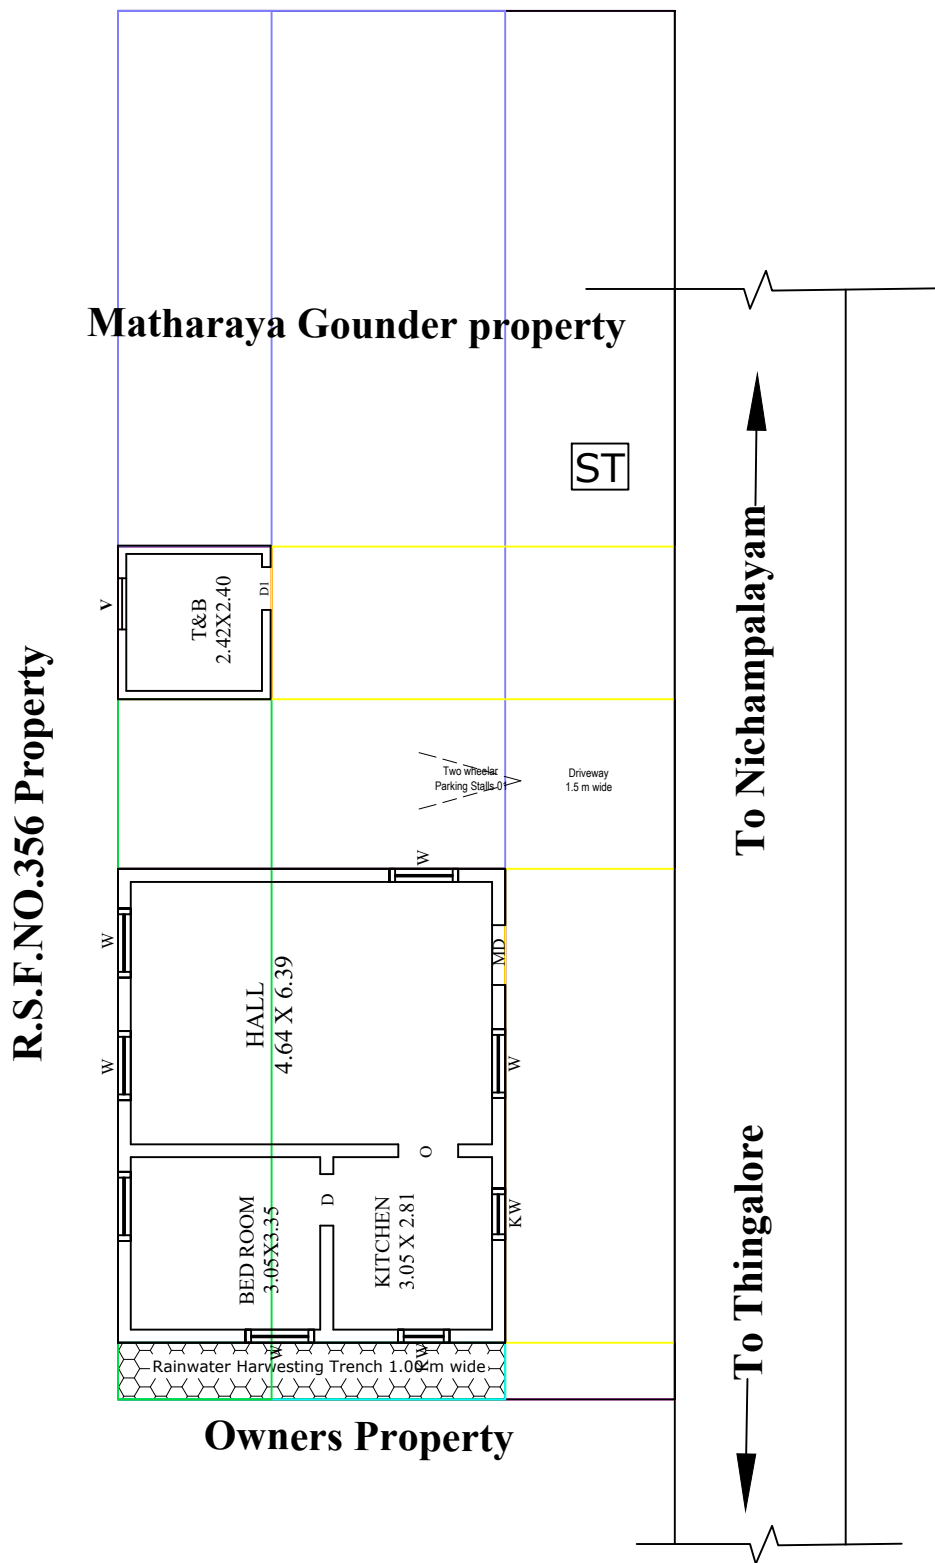

SITE PLAN (SCALE 1:100)

ALL DIMENSIONS ARE IN FEET AND METER SCALE:1-100

OFFICE USE:	SHEET NO: 1 / 1
PLAN INFO PLOT_AREA_M2=241.84 SINGLE_FAMILY_BLDG=NO CRZ=NO SECURITY_ZONE=NO ACCESS_WIDTH_M=17.92 WHETHER_GOVT_OR_AIDED_SCHOOL=NO ROAD_WIDTH=14.4 ROAD_LENGTH=350.00 AVG_PLOT_DEPTH=17.92 AVG_PLOT_WIDTH= 9.85 LAND_USE_ZONE = RESIDENTIAL DISTRICT=ERODE TALUK=PERUNDURAI RWH_DECLARED=YES AREA_TYPE=OTHERS BUILDING_NEAR_TO_RIVER=NO OSR_APPLICABLE=NO PROVISION_FOR_GREEN_BUILDINGS_AND_SUSTAINABILITY=YES FIRE_PROTECTION_AND_FIRE_SAFETY_REQUIREMENTS=YES PREMIUM_FSI_REQUIRED=NO IS_APPROVED_LAYOUT=NO JURISDICTION_TYPE=PANCHAYAT SURVEY_NO=355_10,11A PATTA_NO=3275,3142 AS_PER_DOCUMENT=241.84 AS_AT_SITE=241.84 FMB_OR_PLR=241.84 IS_SWIMMING_POOL_EXISTS=NO IF_HERITAGE_TOWN_LESSTHAN_1KM_RADIUS=NO	

AREA DETAILS	SQ.FT	SQ.MT
TOTAL LAND AREA (0.23 CENT)	10018.80	930.76
TAKEN LAND AREA FOR THE BUILDING	2603.16	241.84
PLINTH AREA OF THE AC SHEET BUILDING	617.85	57.40
FLOORING AREA OF THE AC SHEET BUILDING	526.25	48.89
PLINTH AREA OF THE AC SHEET TOILET	79.00	7.34
FLOORING AREA OF THE AC SHEET TOILET	62.53	5.81
AREA OF THE OPEN SPACE	1906.30	177.10
JOINERIES	FEET	METRE
MD MAINDOOR	3'6"X7'0"	1.06X2.13
W WINDOW	4'0"X4'0"	1.22X1.22
D1 DOOR	2'6"X7'0"	0.75X2.13
V VENTILATER	2'0"X1'6"	0.60X0.45
COLOUR INDEX		
TOTAL LAND	-	-
TAKEN LAND	-	-
BUILDING	-	-
ROAD	-	-
RWH & ST	-	-

ENGINEER

AMUTHAA CONSTRUCTION
94437 71415

APPLICANT

T. Gopal

Eight ways to know a piece of land before you pay for it.

This report covers one part of the picture. These cover the rest, drawn from the same government records, for any property in Tamil Nadu.

LandLens One

Ask anything about a property and get an answer grounded in live government records, with the sources shown.

[/landlens/one](#)



Verify My Land

Every record check run on one property and returned as a single report.

[/landlens/verify-my-land](#)



Legal Opinion

An advocate's written opinion on the title, built on the records we pull for it.

[/landlens](#)



One Map

Every layer on one map: the parcel, its boundary, zoning, water bodies and what sits around it.

[/landlens/one/map](#)



PriceMap

What land actually changed hands for around this plot, taken from the registered deeds.

[/landlens/pricemap](#)



Build Scope

What you are allowed to build here: floor space, height, coverage and setbacks.

[/landlens/build-scope](#)



Property Tracker

Watch a property and hear about it when something new is registered against it.

[/landlens/property-tracker](#)



Deal Room

Run the transaction in one place: documents, stamping, signatures and the parties.

[/landlens/deal-room](#)



Twenty-four checks you can run yourself, at no cost.

Records and verification

The registers themselves, read for you.

Encumbrance Certificate

Patta and Chitta

Field Measurement Sketch

EC Analyzer

Bank charge check

Court case search

Seller background check

Approval check by survey

Value and duty

What it is worth and what it costs to register.

Guideline value by street

Guideline value by survey

Stamp duty and registration fees

Capital gains

Floor space index

Area unit converter

Zoning and land use

What the plan says can happen on this land.

Land use zone finder

CMDA land use check

Coastal regulation zone

Master plan check

Water bodies finder

Airport height clearance

Registers and directories

Who holds it, and which office keeps the record.

Find your registering office

Temple property check

Waqf property check

RERA register



Every free tool
/tools



Services we run
for you
/services



The LandLens
suite
/landlens/one



Every claim in this document traces back to a government record.

Legal opinions, due diligence and title verification

Building plan, layout and sub-division approvals

Completion and occupancy certificates, regularisation

Escrow, negotiation and NRI property management

Land survey, soil testing, architecture and construction

Verified RealEstate
3/350/2 Mettukuppam,
OMR Thoraipakkam,
Chennai 600 097, India
hello@verified.realestate
+91 9996 12 9996

Prepared from the registers named on the page each finding sits on. Where a register could not be read, this document says so in its place rather than leaving the gap to be read as a clean result.

