

PP

APPROVAL RECORD

Planning Permission

Lakkapuram
Erode district, Tamil Nadu

APPROVAL TYPE
Building Plan

ISSUING AUTHORITY
Rural Panchayat

PURPOSE
Commercial

The approval as the planning authority issued it, reproduced in full behind this page.

An approval speaks to what was sanctioned, not to what was built. Completion is a separate record.


PLAN SHOWING THE PROPOSED CONSTRUCTION OF A.C. SHEET ROOF GROUND FLOOR BUILDING FOR COMMERCIAL PURPOSE.

IN R.S. NO:10/1B1A, OLD S.F. NO:24, OF PUNJAI LAKKAPURAM VILLAGE. SITE NO:1, AT GREEN FIELD, NEAR SOLAR BUS STAND,


ERODE TO KARUR MAIN ROAD, PUNJAILAKKAPURAM VILLAGE & VILLAGE PANCHAYAT, MODAKURICHI TALUK, ERODE DISTRICT.

APPLICANTS: 1.Mr.S.CHANDRASEKARAN. S/O. SAMIAPPAN.
2.Mr.B.SUNIL. S/O. GIRIDHARI MOITRIUM DUSIJA.


SCALE = 1:100

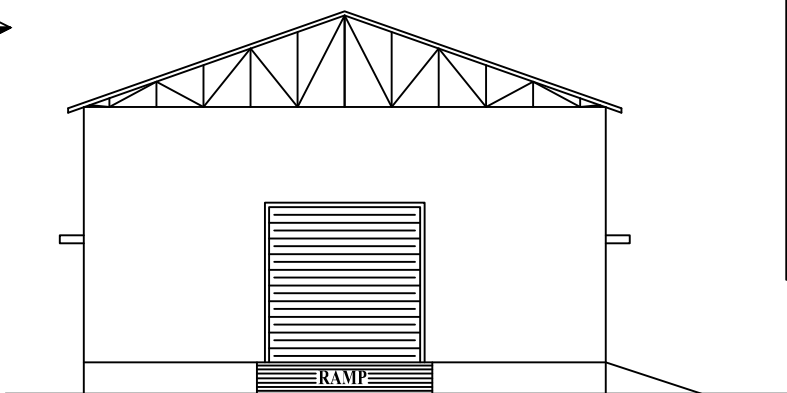

FRONT ELEVATION

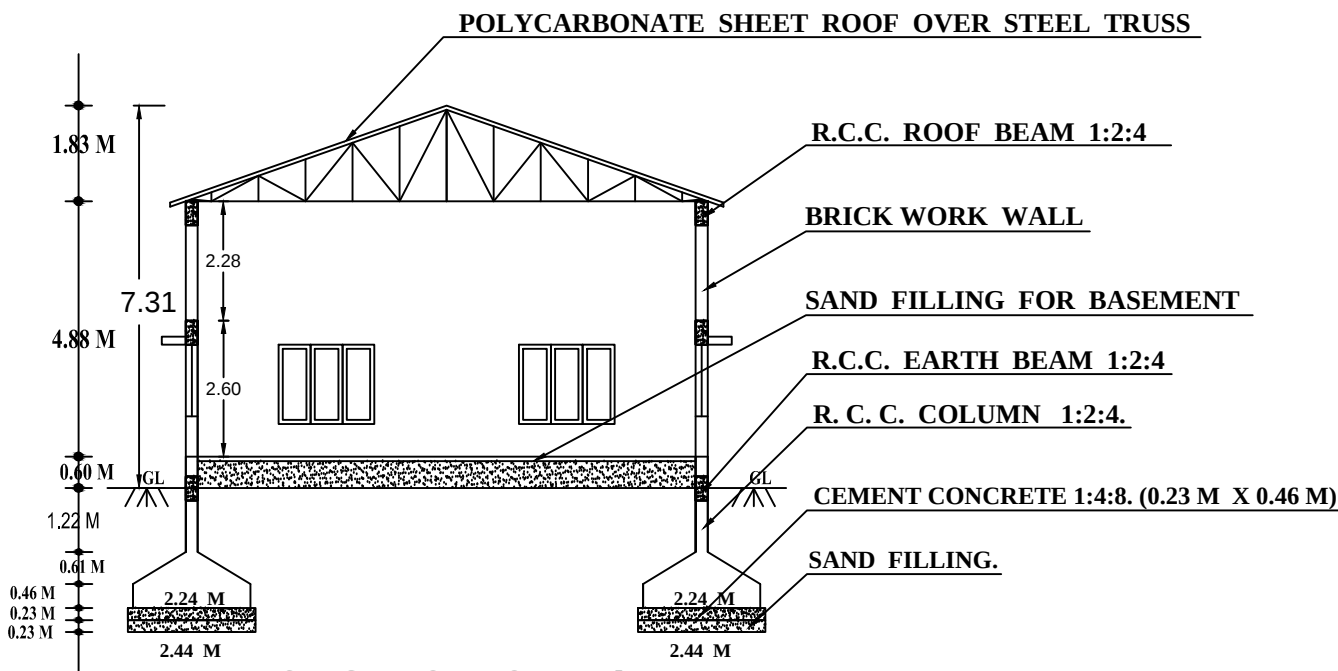

SECTION ON 'AB'

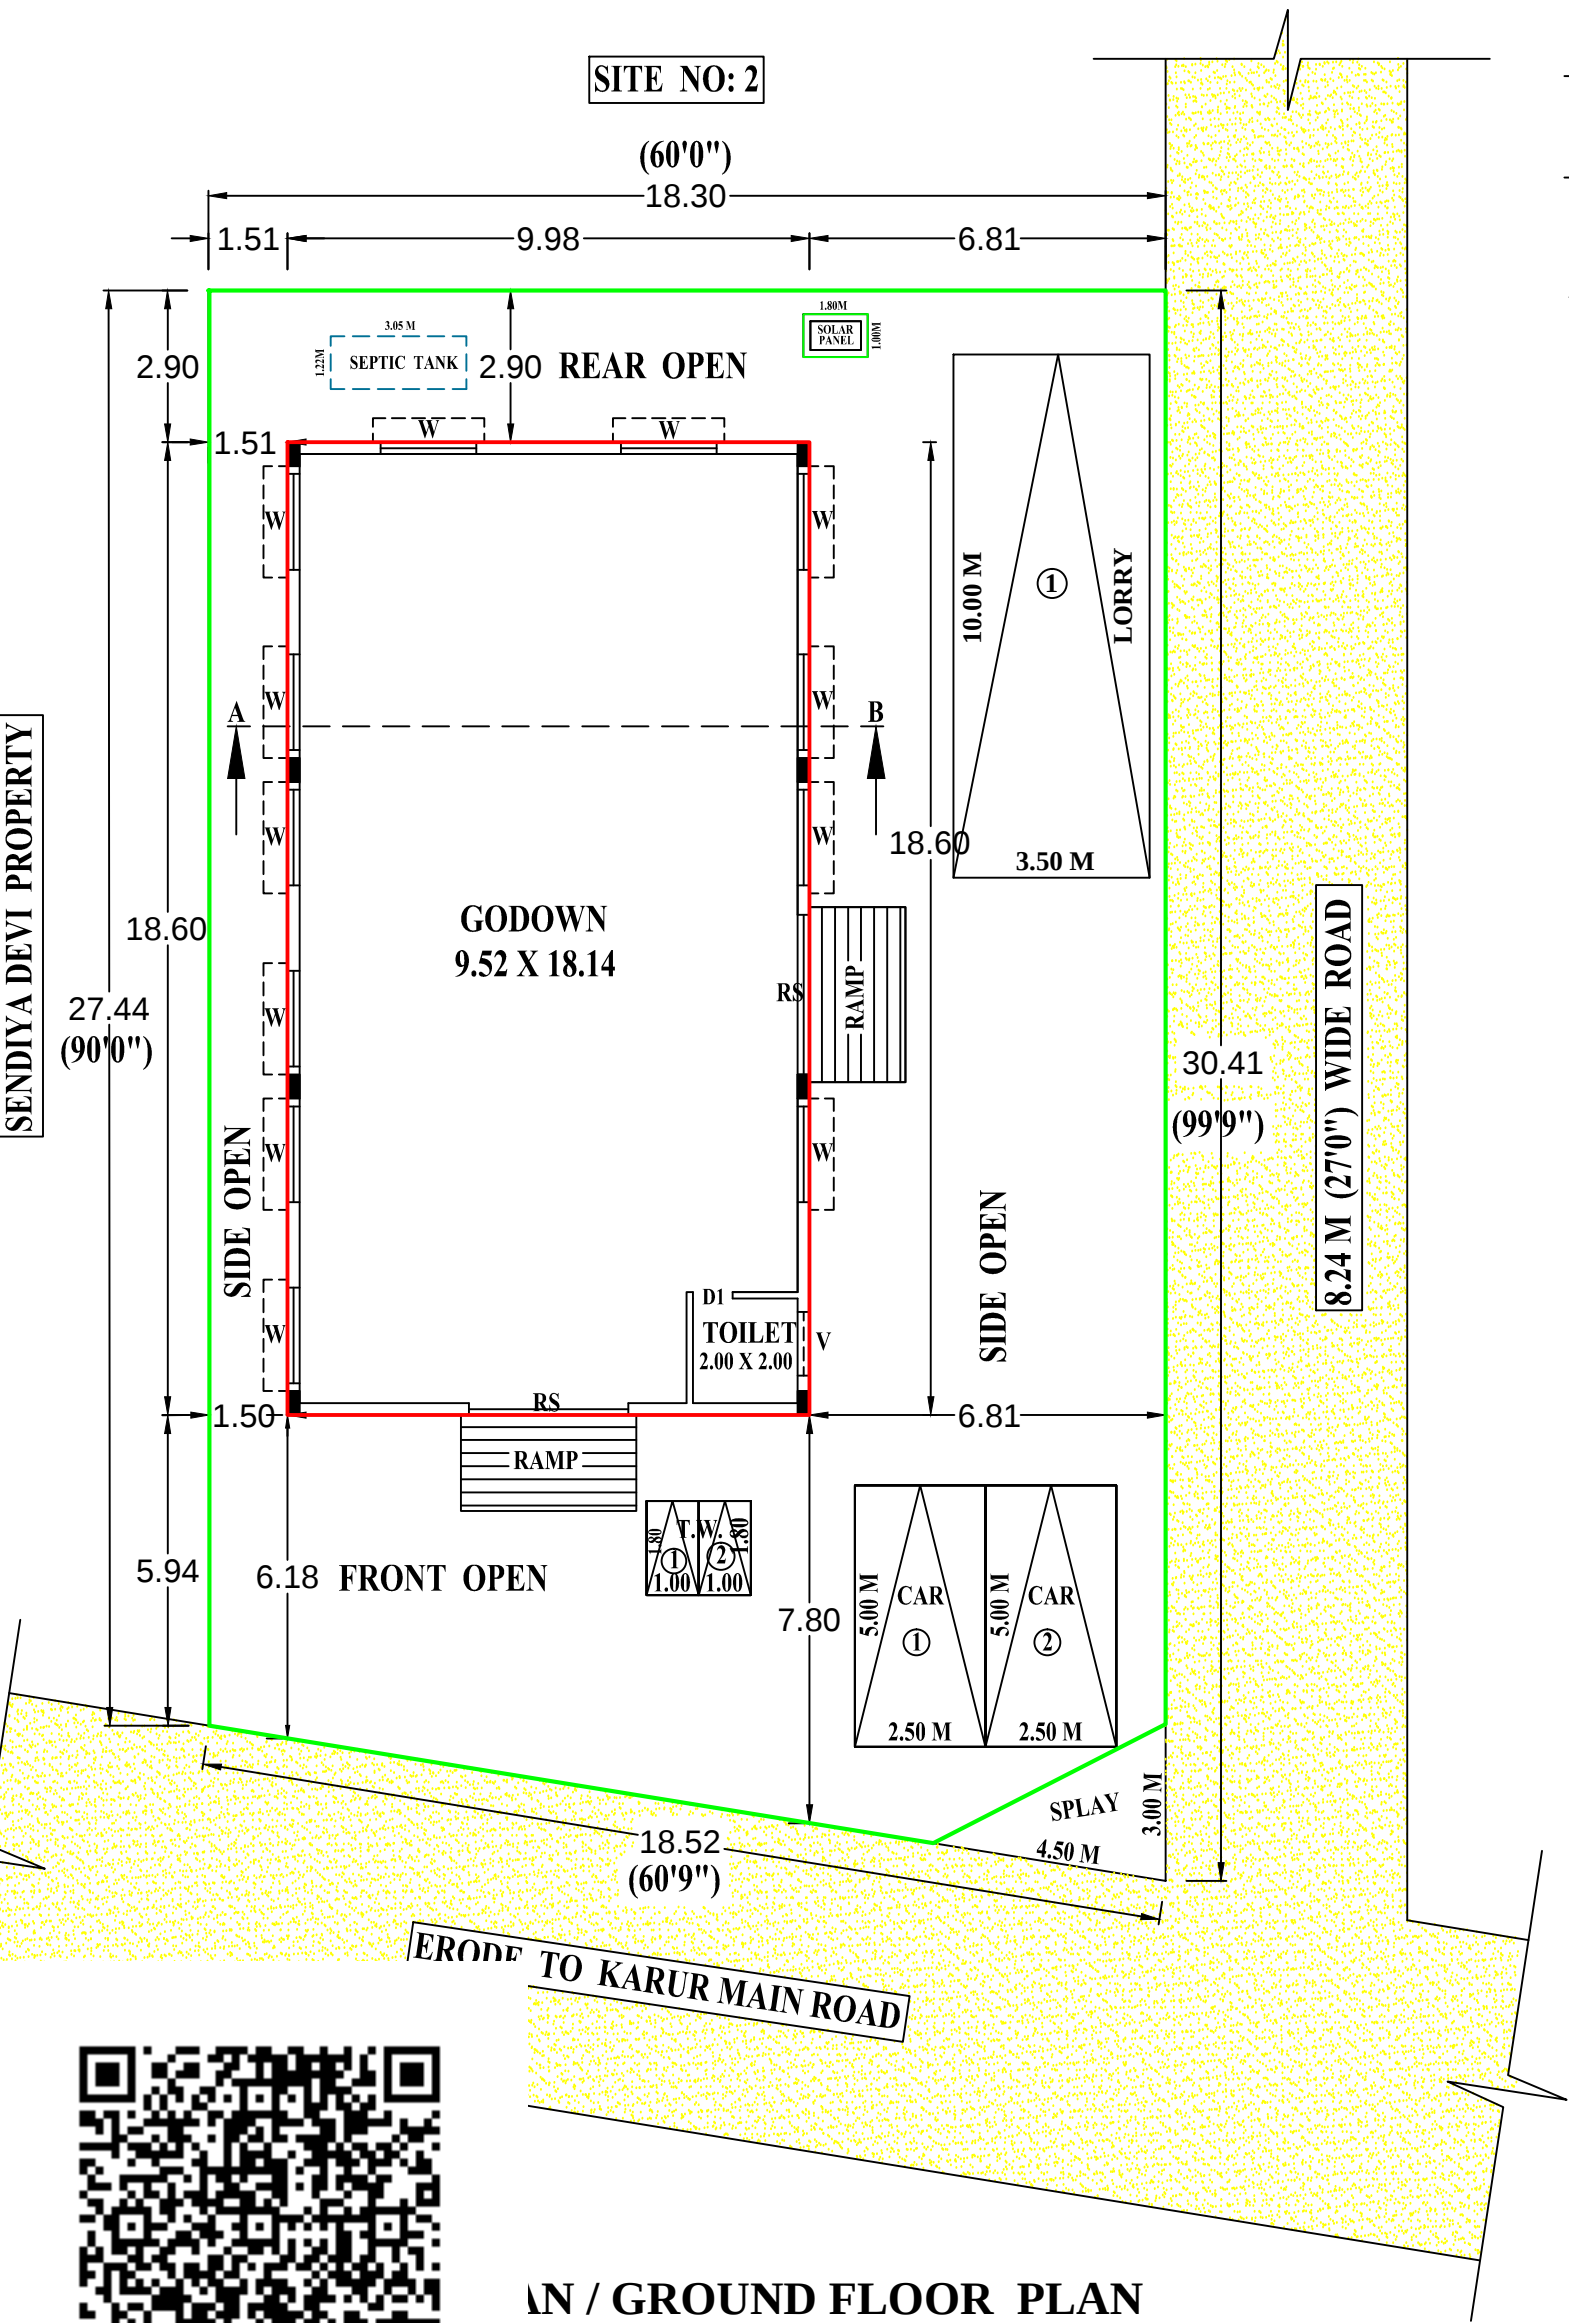

IN / GROUND FLOOR PLAN




SITE APPROVAL DETAIL

SPFW/ED.ELPA NO. 16/2024
THIS PLOT REGULARIZED BY
MODAKURICHI BDO (VP) ORDER:
ந.க.எண்:309/2024/ஆ3, DATE:16.02.2024

OFFICE USE ONLY

PLAN INFO
PLOT_AREA_M2=529.10
FMB_OR_PLR=529.10
AS_PER_DOCUMENT=529.10
AS_AT_SITE=529.03
SURVEY_NO=10/1B1A
AVG_PLOT_DEPTH=27.44
AVG_PLOT_WIDTH=18.30
LAND_USE_ZONE=COMMERCIAL
PLOT_NO=1
PATTI_NO=185
VILLAGE=PUNJAI LAKKAPURAM
TALUK=MODAKURICHI
DISTRICT=ERODE
SINGLE_FAMILY_BLDG=YES
CRZ=NO, SECURITY_ZONE=NO
ACCESS_WIDTH_M=8.24
WHETHER_GOVT_OR_AIDED_SCHOOL=NO
ROAD_WIDTH=8.24
ROAD_LENGTH=500
RWH_DECLARED=YES
AREA_TYPE=OTHERS
BUILDING_NEAR_TO_RIVER=NO
BUILDING_NEAR_MONUMENT=NO
BUILDING_NEAR_GOVT_BLDG=NO
PROVISION_FOR_GREEN_BUILDINGS_AND_SUSTAINABILITY=YES
FIRE_PROTECTION_AND_FIRE_SAFETY_REQUIREMENTS=YES
NOC_FOR_CONSTRUCTION_NEAR_MONUMENT=NO
JURISDICTION_TYPE=PANCHAYAT
PREMIUM_FSI_REQUIRED=NO
IS_APPROVED_LAYOUT=YES
OSR_APPLICABLE=NO
IS_SWIMMING_POOL_EXISTS=NO
IF_HERITAGE_TOWN_LESS_THAN_1KM_RADIUS=NO
BLOCK_1_G-GWFC_MEMBER_COUNT=4

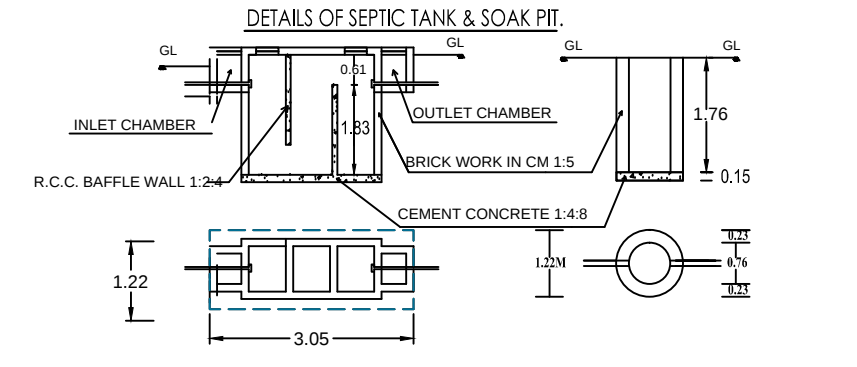

SCHEDULE OF JOINERIES		DETAILS OF RAINWATER HARVESTING TANK (INTS)
RS..ROLLING SHUTTER.....	3.05M X 3.05M	
D1.DOOR	0.76M X 2.10M	
W1.WINDOW	1.83M X 1.37M	
V...VENTILATOR.....	1.22M X 0.61M	
INDEX: SITE BOUNDARY —————		
PROPOSED BUILDING —————		
EXISTING ROAD —————		

ONLINE APPLICATION No: SWP/BPA/438548/2025
DATE:04/01/2025
BUILDING PERMISSION No: ERD/MDK/LKM/46/2024-2025
DATE:04/01/2025
VALIDITY PERIOD: 04/01/2025 to 04/01/2030

APPLICANTS

REGISTERED ENGINEER

K.H. MOHAMED YAGIYA, DCE, LBS,
Licensed Building Surveyor
Erode Local Planning Authority
Regd.No: 03/2024/RE-Gr-III/EDTCP (Renewal)
J.M.R. TAJ Construction
51, Udhumansha Street, B.P. Agraharam, Erode-5.
Cell: 95786 60205, 90474 60205

AREA DETAILS.	SQ.MT.	SQ.FT.
SITE AREA AS PER DOCUMENT	529.10	5693.00
SITE AREA AS PER EXCEPT SPLAY (-6.75)	522.35	5623.00
PROPOSED GROUND FLOOR BUILDING AREA	185.63	1998.00
NET OPEN SPACE AREA.	336.72	3625.00
COMPOUND WALL ALROUND PROVIDED = 94.67 M		
ALL DIAMENSIONS ARE IN METRE		
WALL THICKNESS: MAIN WALL=0.23 M, PARTITION WALL=0.12M		
RAINWATER HARVESTING TANK..1.NO, SEPTIC TANK...1.NO, OVER HEAD TANK...1.NO, BORE WELL....1.NO, SOLAR SYSTEM..1.NO.		

Eight ways to know a piece of land before you pay for it.

This report covers one part of the picture. These cover the rest, drawn from the same government records, for any property in Tamil Nadu.

LandLens One

Ask anything about a property and get an answer grounded in live government records, with the sources shown.

[/landlens/one](#)



Verify My Land

Every record check run on one property and returned as a single report.

[/landlens/verify-my-land](#)



Legal Opinion

An advocate's written opinion on the title, built on the records we pull for it.

[/landlens](#)



One Map

Every layer on one map: the parcel, its boundary, zoning, water bodies and what sits around it.

[/landlens/one/map](#)



PriceMap

What land actually changed hands for around this plot, taken from the registered deeds.

[/landlens/pricemap](#)



Build Scope

What you are allowed to build here: floor space, height, coverage and setbacks.

[/landlens/build-scope](#)



Property Tracker

Watch a property and hear about it when something new is registered against it.

[/landlens/property-tracker](#)



Deal Room

Run the transaction in one place: documents, stamping, signatures and the parties.

[/landlens/deal-room](#)



Twenty-four checks you can run yourself, at no cost.

Records and verification

The registers themselves, read for you.

Encumbrance Certificate

Patta and Chitta

Field Measurement Sketch

EC Analyzer

Bank charge check

Court case search

Seller background check

Approval check by survey

Value and duty

What it is worth and what it costs to register.

Guideline value by street

Guideline value by survey

Stamp duty and registration fees

Capital gains

Floor space index

Area unit converter

Zoning and land use

What the plan says can happen on this land.

Land use zone finder

CMDA land use check

Coastal regulation zone

Master plan check

Water bodies finder

Airport height clearance

Registers and directories

Who holds it, and which office keeps the record.

Find your registering office

Temple property check

Waqf property check

RERA register



Every free tool
/tools



Services we run
for you
/services



The LandLens
suite
/landlens/one



Every claim in this document traces back to a government record.

Legal opinions, due diligence and title verification

Building plan, layout and sub-division approvals

Completion and occupancy certificates, regularisation

Escrow, negotiation and NRI property management

Land survey, soil testing, architecture and construction

Verified RealEstate
3/350/2 Mettukuppam,
OMR Thoraipakkam,
Chennai 600 097, India
hello@verified.realestate
+91 9996 12 9996

Prepared from the registers named on the page each finding sits on. Where a register could not be read, this document says so in its place rather than leaving the gap to be read as a clean result.

