

PP

APPROVAL RECORD

Planning Permission

Survey 453/2

2, Cheranmahadevi taluk
Erode district, Tamil Nadu

APPROVAL TYPE

Building Plan

ISSUING AUTHORITY

Town Panchayat

EXTENT APPROVED

9807.00Sqm


PURPOSE

Residential

The approval as the planning authority issued it, reproduced in full behind this page.

An approval speaks to what was sanctioned, not to what was built. Completion is a separate record.



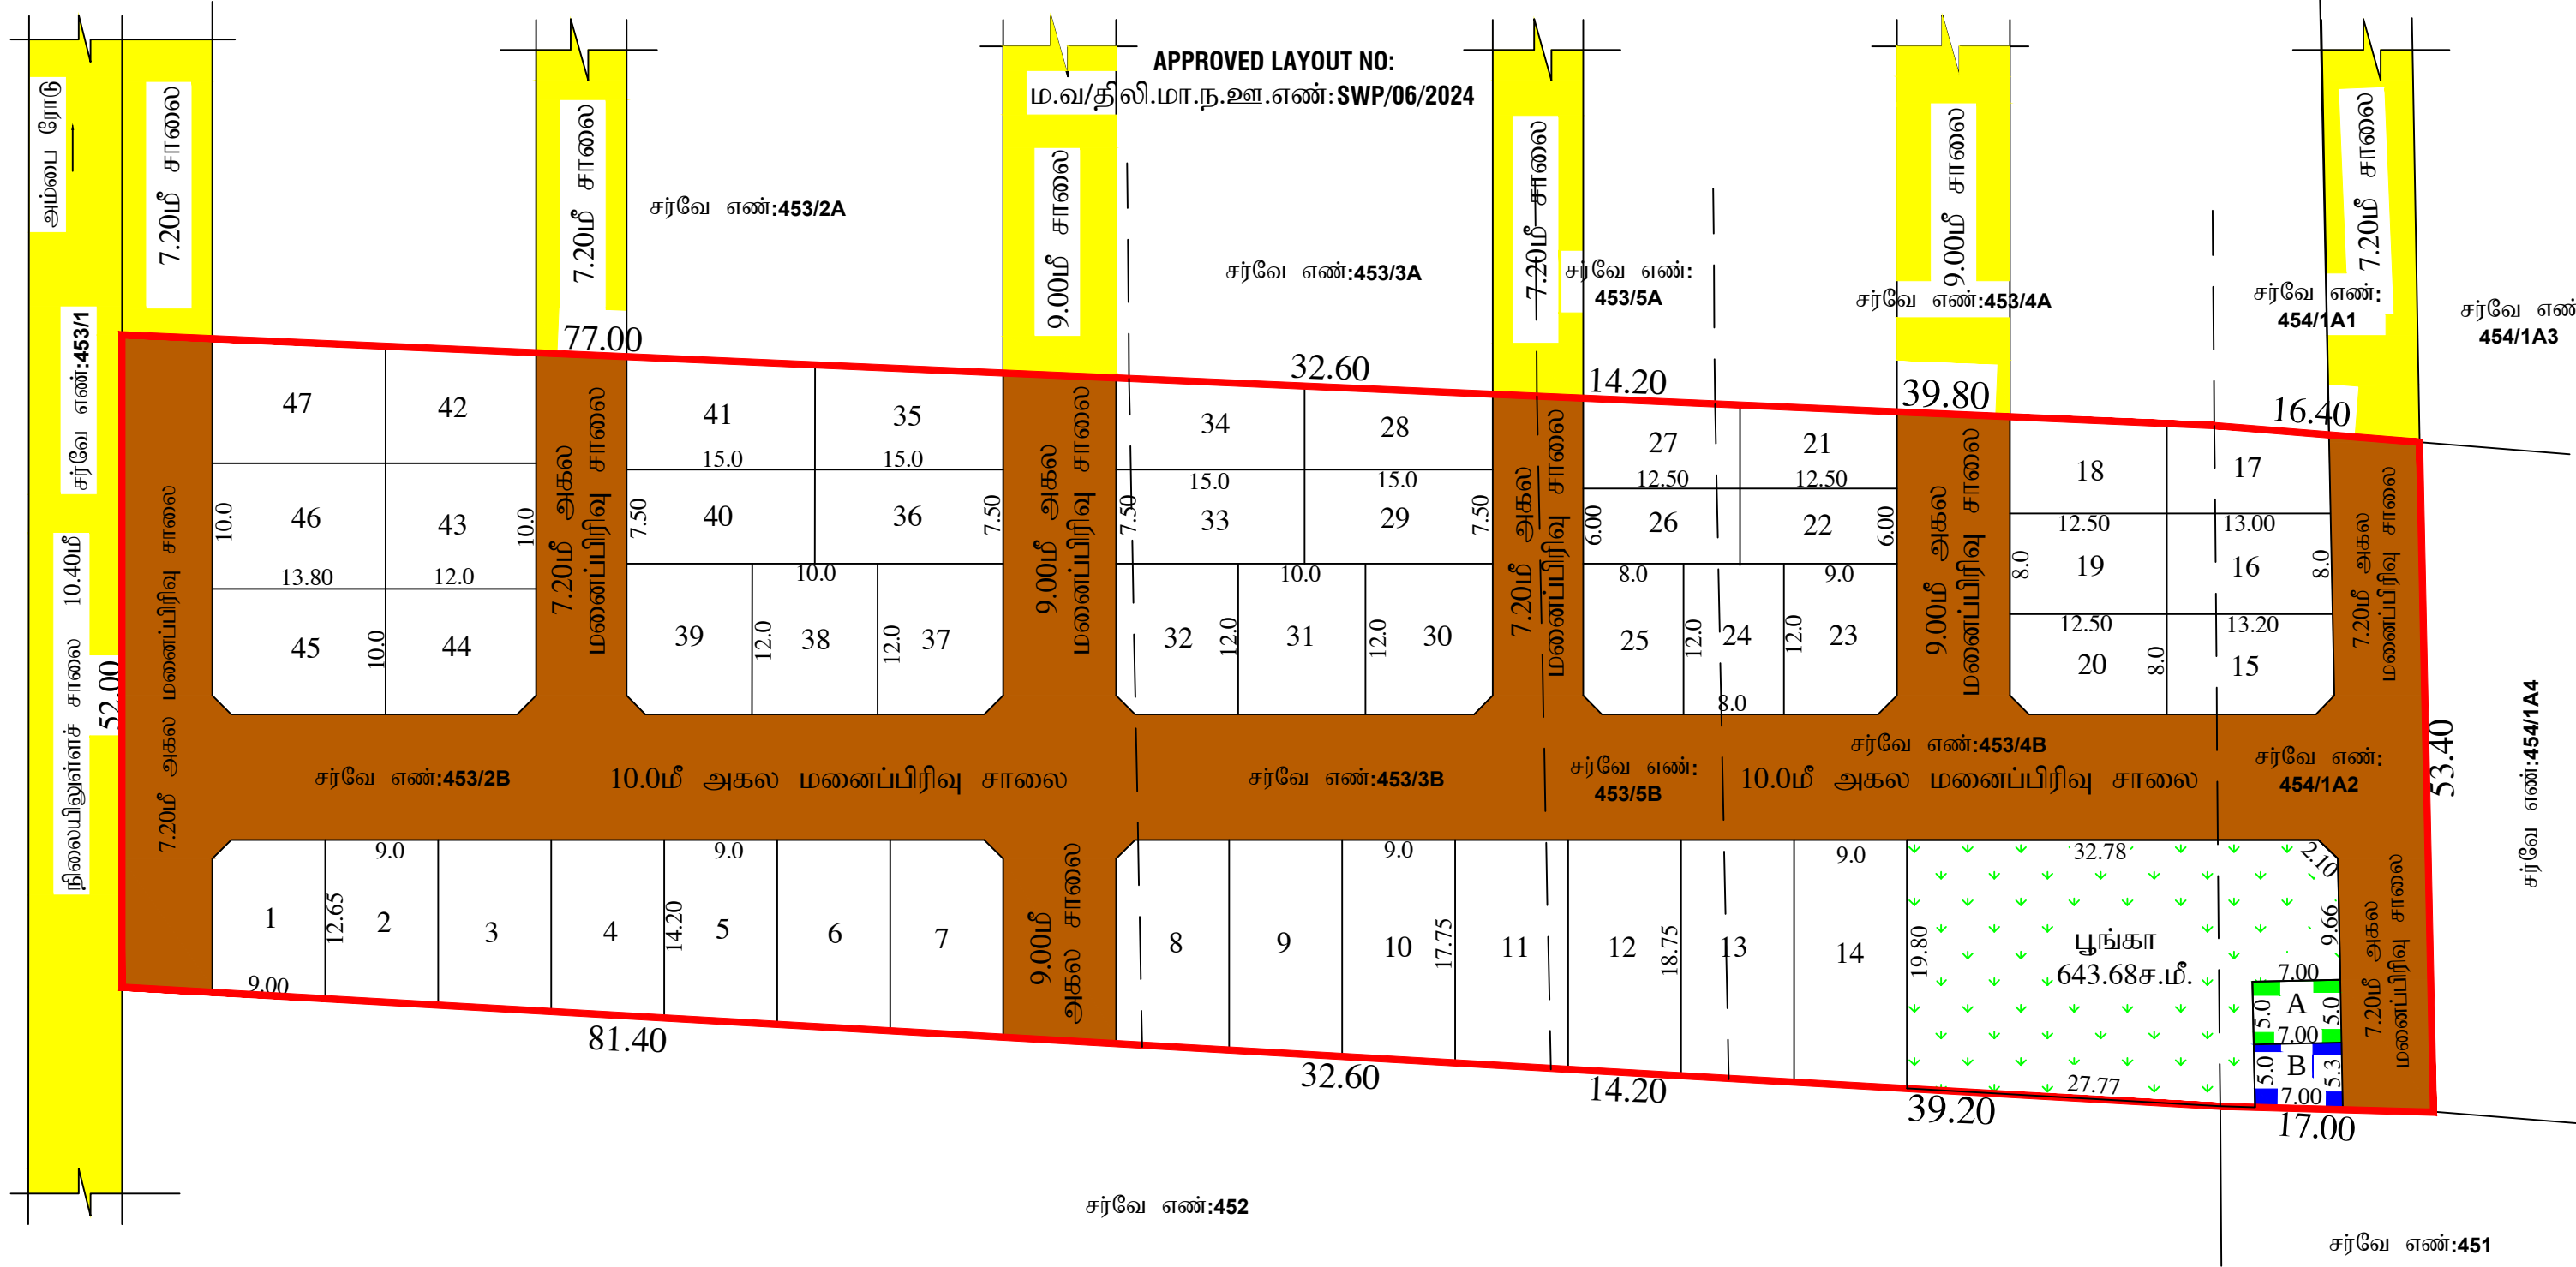

நகர் ஊரமைப்பு துறை

திருநெல்வேலி மாவட்டம், சேர
மேலசெவல் பேரூராட்சி, மே6
சர்வே எண்: 453/2B,453/3B, 453/4B
உத்தேச குடியிருப்பு மனைப்பிரி

இணையதள விண்ணப்ப எண்
அளவு திட்டம் - 1:400



வட்டம்

2,
டம்
வரைபடம்

குறிப்புகள்:

மனைப்பிரிவு இடத்தின் மொத்த பரப்பளவு = 9807.00ச.மீ. (2.42ஏக்கர்)

மனைப்பிரிவு சாலையின் பரப்பளவு = 3459.00ச.மீ.

மீதமுள்ள மனைப்பிரிவு இடத்தின் பரப்பளவு = 6348.00ச.மீ.

மனைப்பிரிவு இடத்தின் எல்கை =

நிலையிலுள்ள சாலை =

மனைப்பிரிவு சாலை =

கோரிய மனைகளின் எண்ணிக்கை = 52 மனைகள்

ஒதுக்கிய மனைகளின் எண்ணிக்கை = 47 மனைகள்

(மனை எண்கள்: 1-47)

பொது ஒதுக்கீடுகள்:-

(உள்ளாட்சிக்கு தானபத்திரம் எண்: 224/2024 நாள்:28.03.2024
மூலம் ஒப்படைப்பு செய்யப்பட்ட பகுதி)

மனைப்பிரிவு சாலை = 3459.00ச.மீ.

பூங்கா = 643.68ச.மீ(10.14%)

உள்ளாட்சி உபயோகத்திற்கு A = 35.00ச.மீ(0.55%)

(தமிழ்நாடு மின் வாரியத்திற்கு தானபத்திரம் எண்:229/2024
நாள்:28.03.2024 மூலம் ஒப்படைப்பு செய்யப்பட்ட பகுதி)

மின் வாரியம் (TANGEDCO) B = 36.05ச.மீ(0.57%)

மூலை முடக்கு-12.0மீ அகல சாலை வரை 1.50மீ x 1.50மீ விடப்பட வேண்டும்.

நிபந்தனைகள்:

- அரசாணை நிலை எண்:134 நகராட்சி (ம) குடிநீர் வழங்கல் துறை, நாள்:20.09.2002 -ன் படி மனுதாரது நிலஉரிமம் குறித்து சரிப்பார்ப்பது உள்ளாட்சியின் பொறுப்பாகும்.
- இம்மனைப்பிரிவு ஒப்புதலுக்காக சமர்ப்பிக்கப்பட்ட ஆவணங்கள் (ம) சான்றுகள் சரியானவையல்ல என அறியப்பட்டால் அல்லது இம்மனைப்பிரிவிக்கு தொழில் நுட்ப ஒப்புதல் வழங்கியதில் பாதிப்பு ஏற்படக்கூடிய சூழ்நிலை ஏற்படின் இம்மனைப்பிரிவுக்கு வழங்கப்பட்ட தொழில் நுட்ப ஒப்புதல் எந்தவித முன்அறிவிப்பு இன்றி ரத்து செய்யப்படும்.
- உள்ளாட்சிக்கு தானமாக வழங்கப்பட்ட இடங்களை உள்ளாட்சியின் பெயருக்கு மாற்றி வருவாய்துறையின் மூலம் உட்பிரிவு செய்து அதற்கான விவரங்கள் பெறப்பட்ட பின்னரே உள்ளாட்சியால் மனைப்பிரிவிற்கு இறுதி ஒப்புதல் வழங்கப்பட வேண்டும்.
- இம்மனைப்பிரிவிக்கு உள்ளாட்சி இறுதி ஒப்புதல் அளிக்கும் முன் இடத்தினை எந்தத்துறையாலும் நில ஆர்ஜித நடவடிக்கை எடுக்கப்படவில்லை என்றும் எந்தத்துறைக்காகவும் நில ஆர்ஜித பட்டியல் மாவட்ட வருவாய் அலுவலருக்கு அனுப்பப்படவில்லை என்று உள்ளாட்சி உறுதி செய்து கொள்ளப்பட வேண்டும்.
- ஒப்புதல் அளிக்கப்பட்ட மனைப்பிரிவு வரைபடத்தை எந்த வித மாற்றம் இன்றி மனைப்பிரிவு நுழைவாயிலில் 6x4 என்ற அளவிலான நிரந்தர தகவல்பலகை மூலம் பொதுமக்கள் பார்வைக்கு நிரந்தரமாக நிறுத்தப்பட வேண்டும்.
- இம்மனைப்பிரிவில் அமையும் சாலையின் போக்கினை தடுக்கும் வகையில் சுற்று சுவர் எழுப்புதல் கூடாது.

ம.வ/திலி.மா.ந.ஊ.எண்: SWP/23/2024

இணை இயக்குநர்
மாவட்ட நகர் ஊரமைப்பு அலுவலகம்
திருநெல்வேலி மாவட்டம்.

Eight ways to know a piece of land before you pay for it.

This report covers one part of the picture. These cover the rest, drawn from the same government records, for any property in Tamil Nadu.

LandLens One

Ask anything about a property and get an answer grounded in live government records, with the sources shown.

[/landlens/one](#)



Verify My Land

Every record check run on one property and returned as a single report.

[/landlens/verify-my-land](#)



Legal Opinion

An advocate's written opinion on the title, built on the records we pull for it.

[/landlens](#)



One Map

Every layer on one map: the parcel, its boundary, zoning, water bodies and what sits around it.

[/landlens/one/map](#)



PriceMap

What land actually changed hands for around this plot, taken from the registered deeds.

[/landlens/pricemap](#)



Build Scope

What you are allowed to build here: floor space, height, coverage and setbacks.

[/landlens/build-scope](#)



Property Tracker

Watch a property and hear about it when something new is registered against it.

[/landlens/property-tracker](#)



Deal Room

Run the transaction in one place: documents, stamping, signatures and the parties.

[/landlens/deal-room](#)



Twenty-four checks you can run yourself, at no cost.

Records and verification

The registers themselves, read for you.

Encumbrance Certificate

Patta and Chitta

Field Measurement Sketch

EC Analyzer

Bank charge check

Court case search

Seller background check

Approval check by survey

Value and duty

What it is worth and what it costs to register.

Guideline value by street

Guideline value by survey

Stamp duty and registration fees

Capital gains

Floor space index

Area unit converter

Zoning and land use

What the plan says can happen on this land.

Land use zone finder

CMDA land use check

Coastal regulation zone

Master plan check

Water bodies finder

Airport height clearance

Registers and directories

Who holds it, and which office keeps the record.

Find your registering office

Temple property check

Waqf property check

RERA register



Every free tool
/tools



Services we run
for you
/services



The LandLens
suite
/landlens/one



Every claim in this document traces back to a government record.

Legal opinions, due diligence and title verification

Building plan, layout and sub-division approvals

Completion and occupancy certificates, regularisation

Escrow, negotiation and NRI property management

Land survey, soil testing, architecture and construction

Verified RealEstate
3/350/2 Mettukuppam,
OMR Thoraipakkam,
Chennai 600 097, India
hello@verified.realestate
+91 9996 12 9996

Prepared from the registers named on the page each finding sits on. Where a register could not be read, this document says so in its place rather than leaving the gap to be read as a clean result.

