

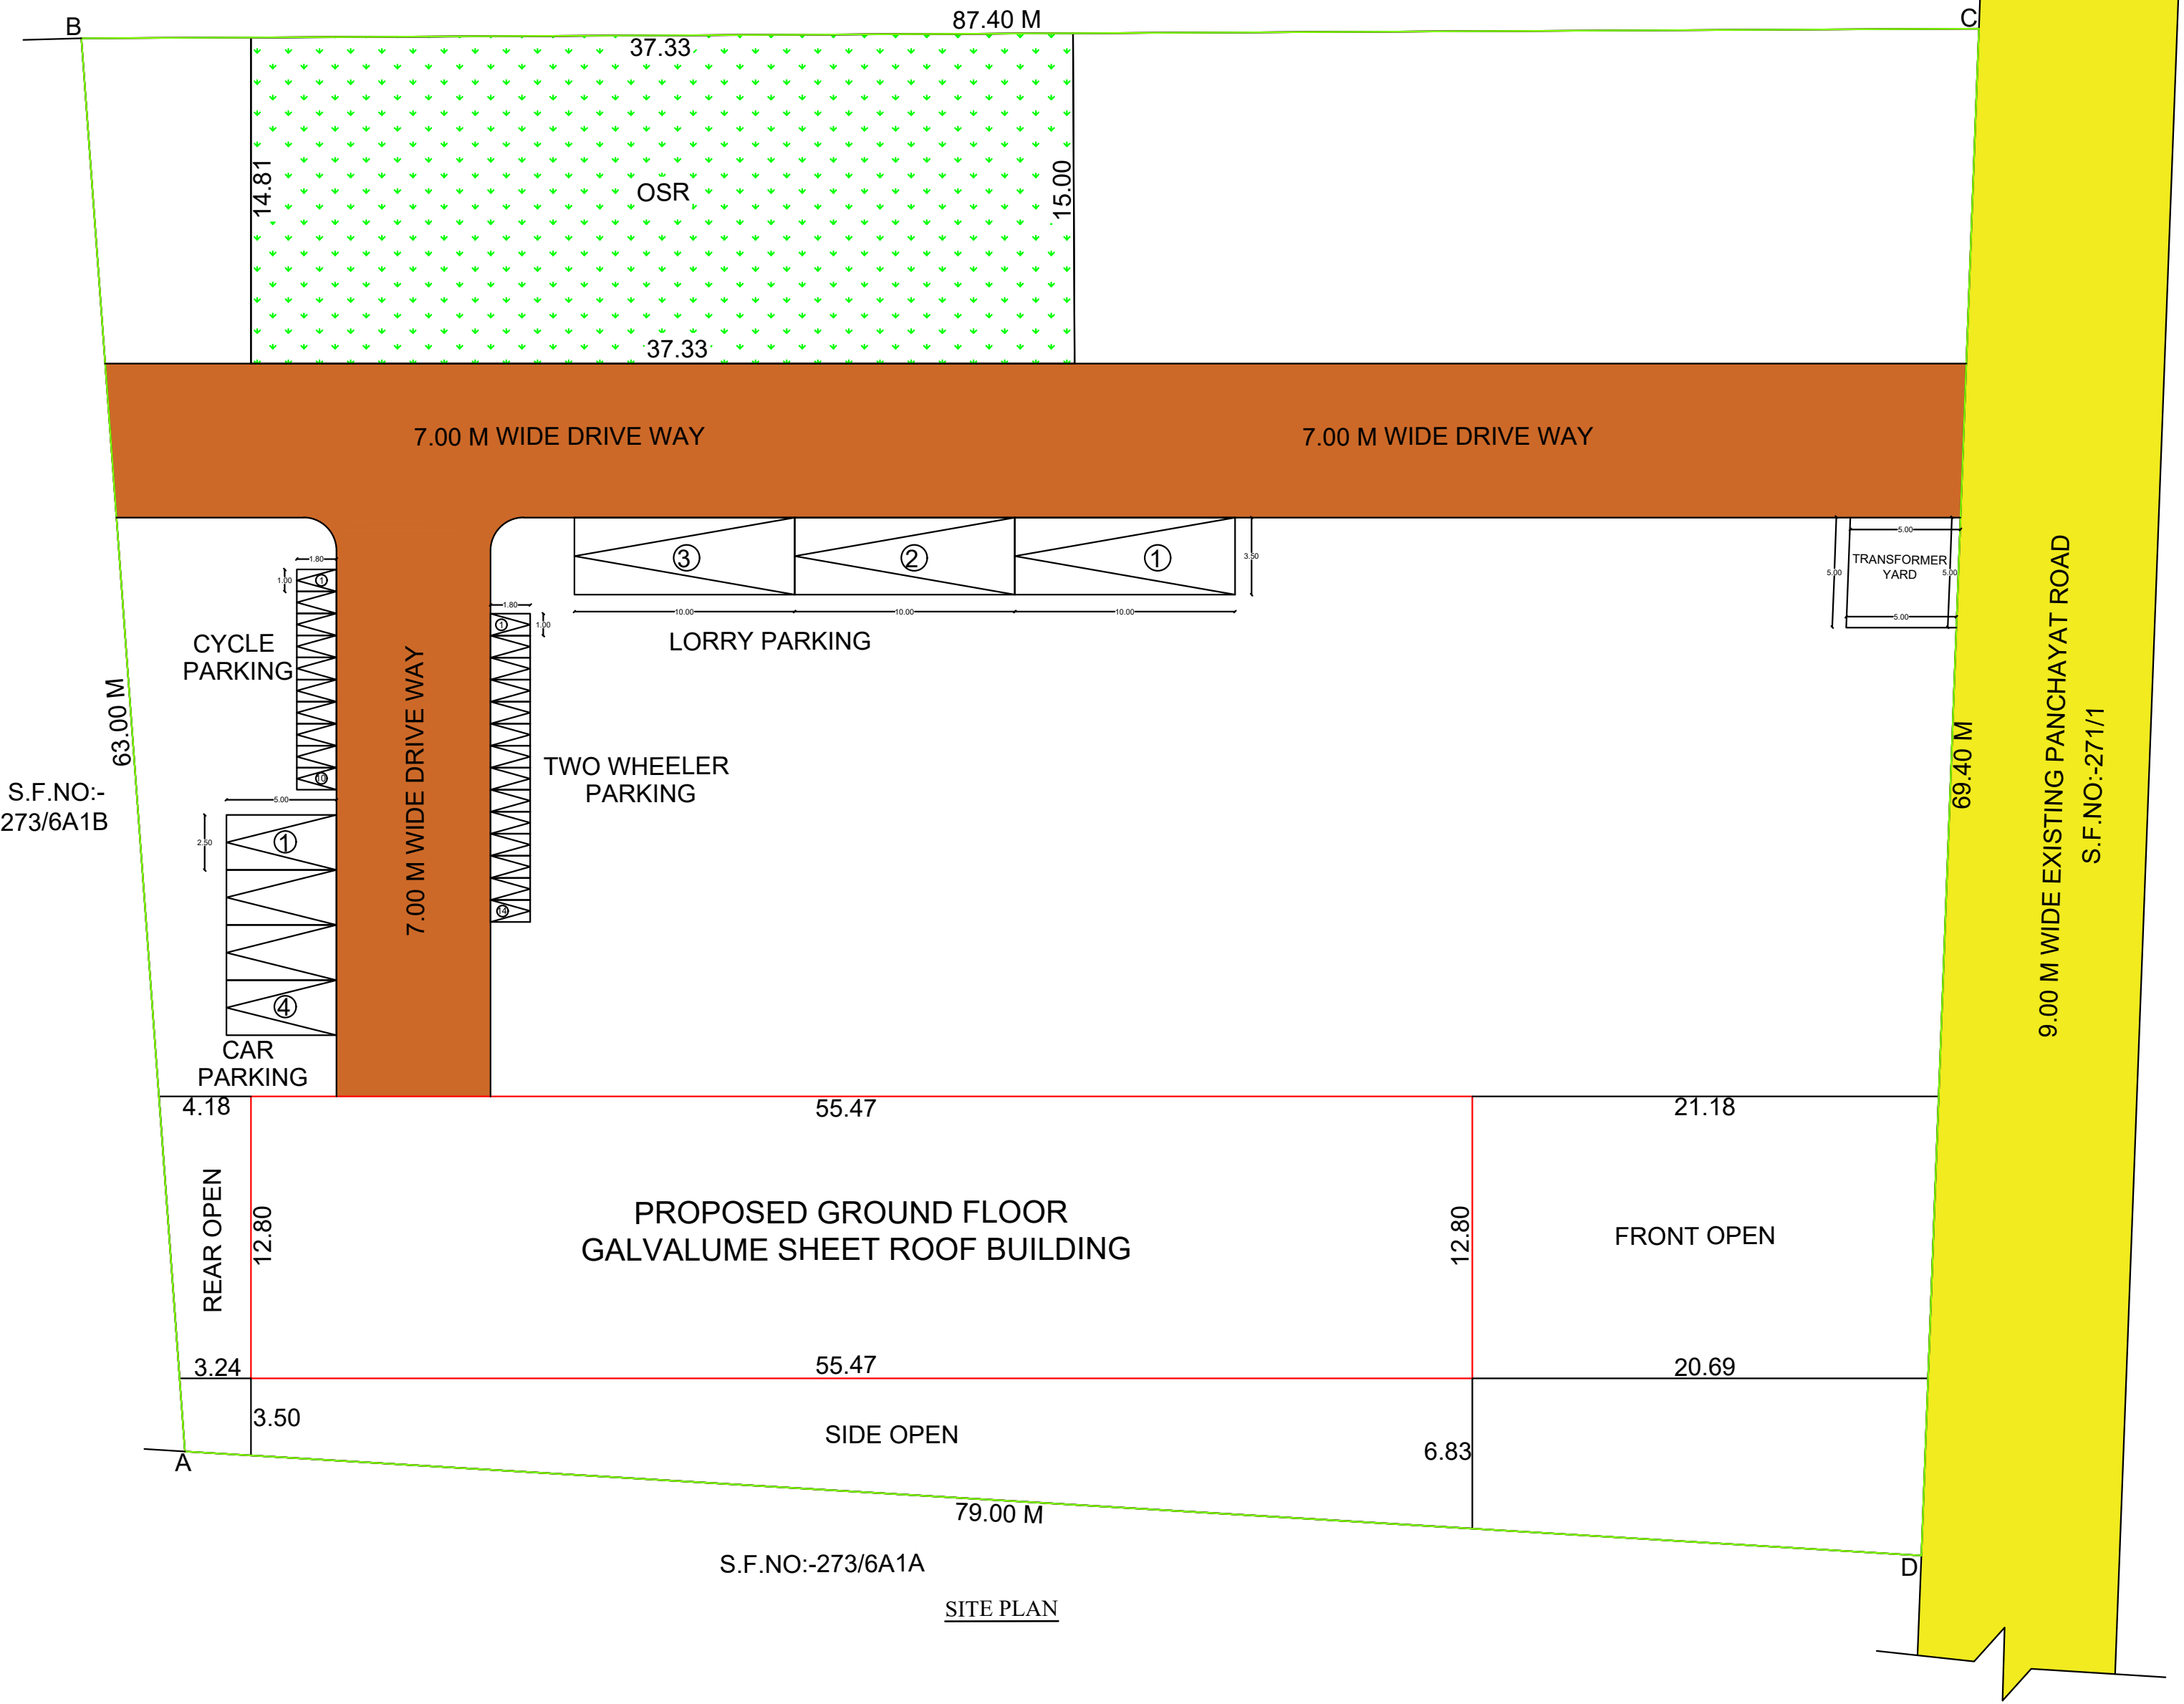


PLAN SHOWING THE PROPOSED CONSTRUTION OF GROUND FLOOR GALVALUME SHEET ROOF TAILORING AND GARMENTS MAKING 140HP GREEN CATEGORY INDUSTRIAL BUILDING IN SURVEY NO:273/6A2,MATHAMPALAYAM VILLAGE AND PANCHAYAT OF SATHYAMANGALAM TALUK AND ERODE DISTRICT.

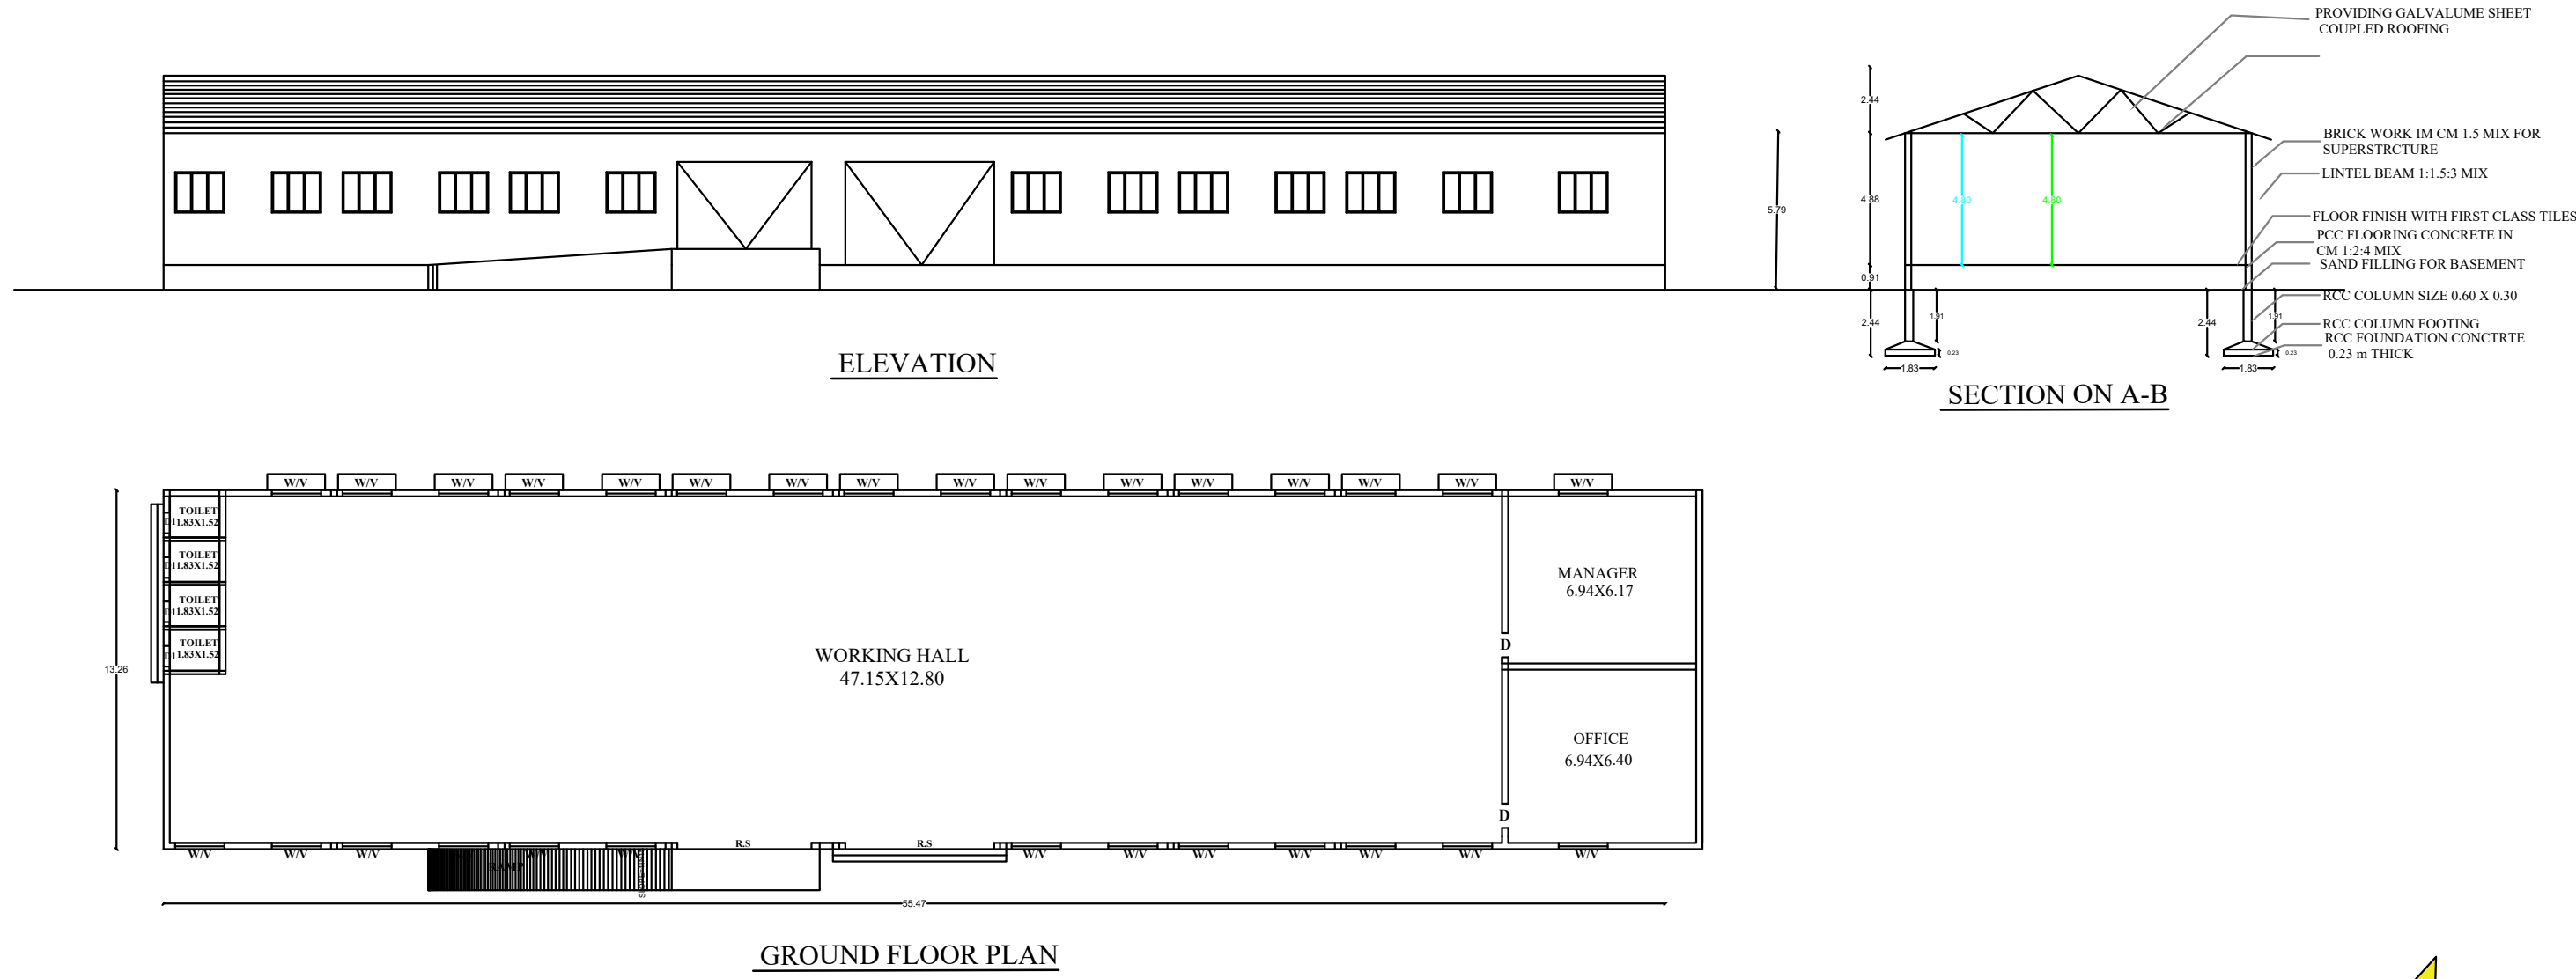

APPLICANT NAME: 1.K.VIJAYAN 2.M.VADIVEL 3.S.KAVITHAMANI 4.K.N.VENKATACHALAM				
SITE DETAILS				N ↑
DESCRIPTIONS		SQ.M		
AS PER DOCUMENT AREA		5506.00		
AS PER PLR / FMB AREA		5506.00		
SUPER IMPOSED PLOT AREA		5506.00		
BLOCK NAME	FLOOR NAME	FSI AREA IN Sq.m	NON FSI AREA IN Sq.m	BUILT UP AREA IN Sq.m
1	GROUND FLOOR	753.69	-	753.69
GRAND TOTAL		753.69	-	753.69
FLOOR SPACE INDEX (FSI)				
FSI = $\frac{\text{Total Plinth Area}}{\text{Land Area}}$		$\frac{753.69}{5506.00}$	= 0.13	
OSR :		REQUIRED 550.60	PROVIDED 479.17 (10.26%)	
PARKING DETAILS				
DECRPTIONS		REQUIRED	PROVIDED	
LORRY SLOTS		3 Nos	3 Nos	
CAR SLOTS		4 Nos	4 Nos	
TWO WHEELRS		38 Nos	38 Nos	
CYCLE SLOTS		38 Nos	38 Nos	
MACHINERIES HP DETAILS				
S.NO	NAME OF THE MACHINE	NO OF WORKERS	PROPOSED HP	
1	OVER LOCK (0.5HP)	30 NOS	35 HP	
2	FLAT LOCK (0.5HP)	30 NOS	30 HP	
3	SINGER	1 NOS	10 HP	
		TOTAL HP	488 HP	
		No.of LABOURS	17 / DAY	
S.NO	JOINERY DETAILS			METRE
1	RS - ROLLING SHUTTER			4.00 X 3.05
2	D1 - DOOR			0.76 X 2.13
3	W - WINDOW			1.83 X 1.52
4	V1 - VENTILATION			1.83 X 0.60
5	V - VENTILATION			0.60 X 0.60
SITE BOUNDARY				☐
PROPOSED BOUNDARY				☐
DRIVE WAY				☐
EXISTING ROAD				☐
OSR				☐
SURVEYOR/ ASSISTANT DRAUGHTSMAN				
DRAUGHTSMAN-III				
SUPERVISOR/ DRAUGHTSMAN-II				
K. Ravi N.m. Vadivel Dr. Subramanyam Ramesh		P. K. K. Er.P.KULANTHAIVEL, M.E., Ph.D., (Soll) Registered Geotechnical Engineer (RGTE) Reg. No : 02/2020/RGTE / EDTCP Chartered Engineer, Reg.No : AM1686057 Licensed Building Surveyor Ph.No : +91 95249 57886		
APPLICANT		GEO TECH ENGINEER		
SPJ Er. V. SOUNDARA RAJAN M.E (Struc.) (Ph.D) Registered Structural Engineer Grade 1 (RSE-Gr.1) Reg.No.05/2020/RSE-Gr.1/EDTCP greensKy Construction, 1st Floor, Sendhur Complex, Karattur, Gobi.		J. C. D. Er.K.C.Ramamurthy, D.C.R.E., I.B.S. Consulting Civil Engineer & Contractors 1,ARIES MUTHU NAGAR, L.KALLIPATTI, LAKKAMPATTI (TP), ERODE (DT)-638452. Call : 99949 41513 R.No. 10/2019/RE-GR-II/ELPA		
STRUCTURAL ENGINEER		REGISTERED ENGINEER		

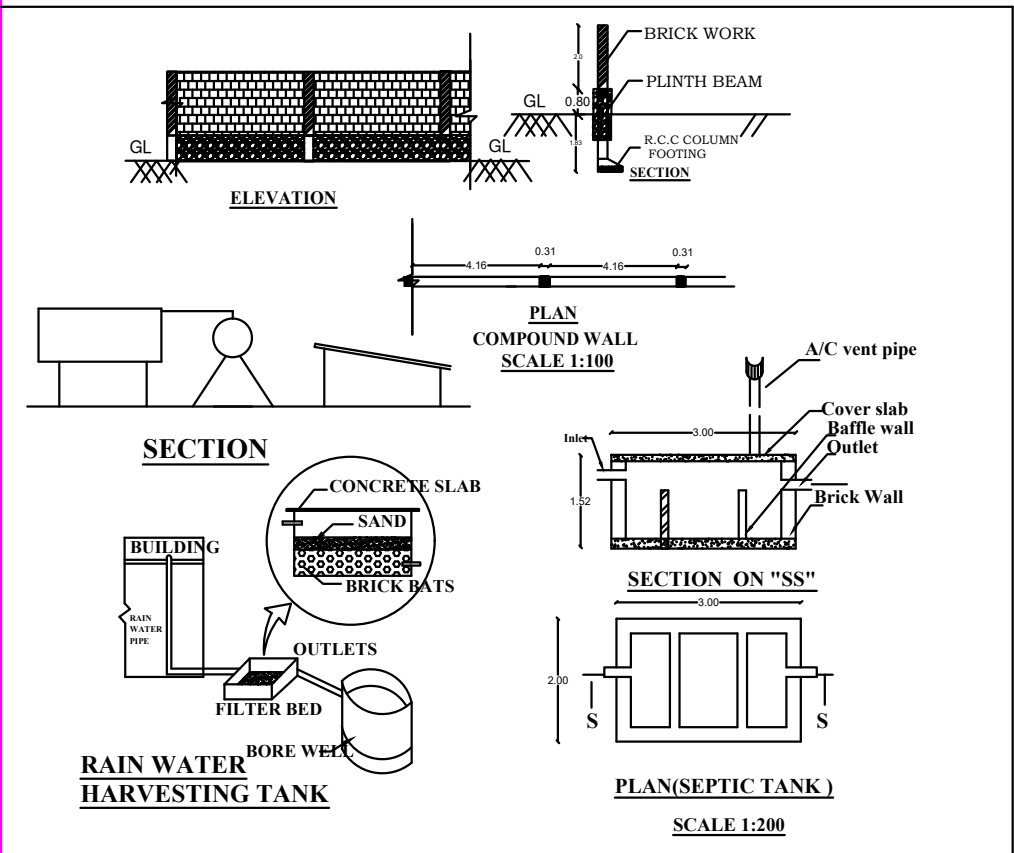

Online Applicaion No:-SWP/BPA/ /2024
SWP/DTCP/ERODE/Building Permission No: /2024
SWP/DTCP/ERODE/Site Approval No: /2024

