

PP

APPROVAL RECORD

Planning Permission

Survey 191/3

Erode

Erode district, Tamil Nadu

APPROVAL TYPE

Building Plan

ISSUING AUTHORITY

Town Panchayat

PURPOSE

Residential



The approval as the planning authority issued it, reproduced in full behind this page.

An approval speaks to what was sanctioned, not to what was built. Completion is a separate record.




THE PLAN SHOWING PROPOSED CONSTRUCTION OF GROUND FLOOR R.C.C ROOF RESIDENTIAL BUILDING SITUATED IN PLOT NO: NIL,
R.S.F NO: 191/3A2, OLD S.F NO:191/3A, PATTa NO: 3448, SUB DIVISION LAND, ANNAMALAIKOTTAI, WARD NO: 02, ZONE - B,
SIVAGIRI A VILLAGE, SIVAGIRI TOWN PANCHAYAT, KODUMUDI TALUK, ERODE DISTRICT.


APPLICANT NAME: Mr.KRISHNAN G S/o Mr.GANAPATHY R(LATE)

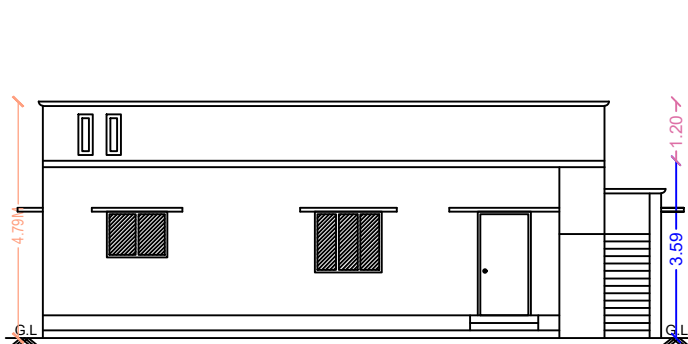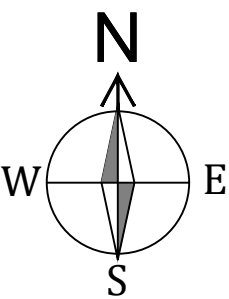


FRONT ELEVATION

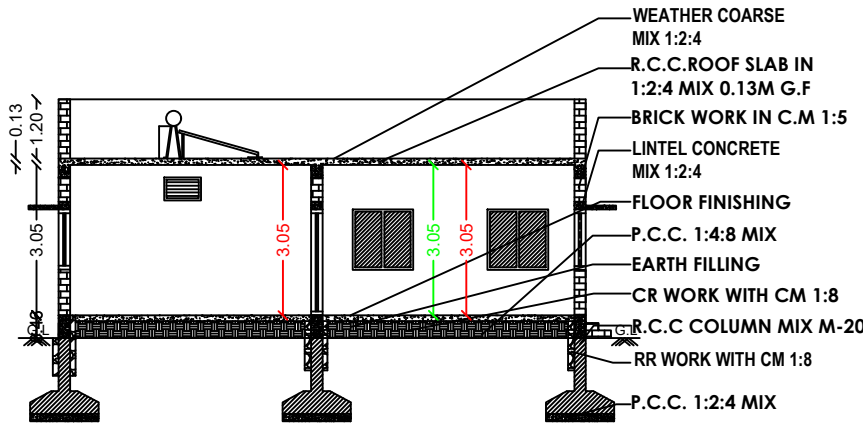

SECTION - AA

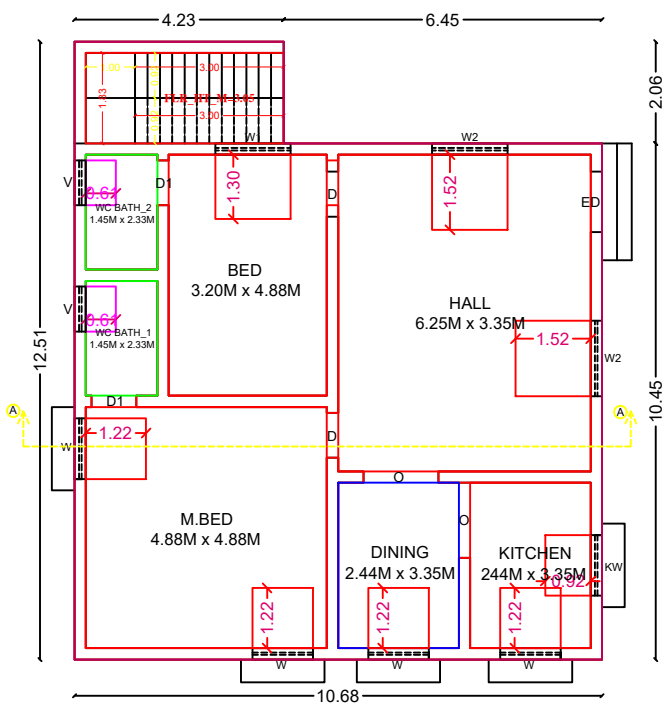

GROUND FLOOR PLAN

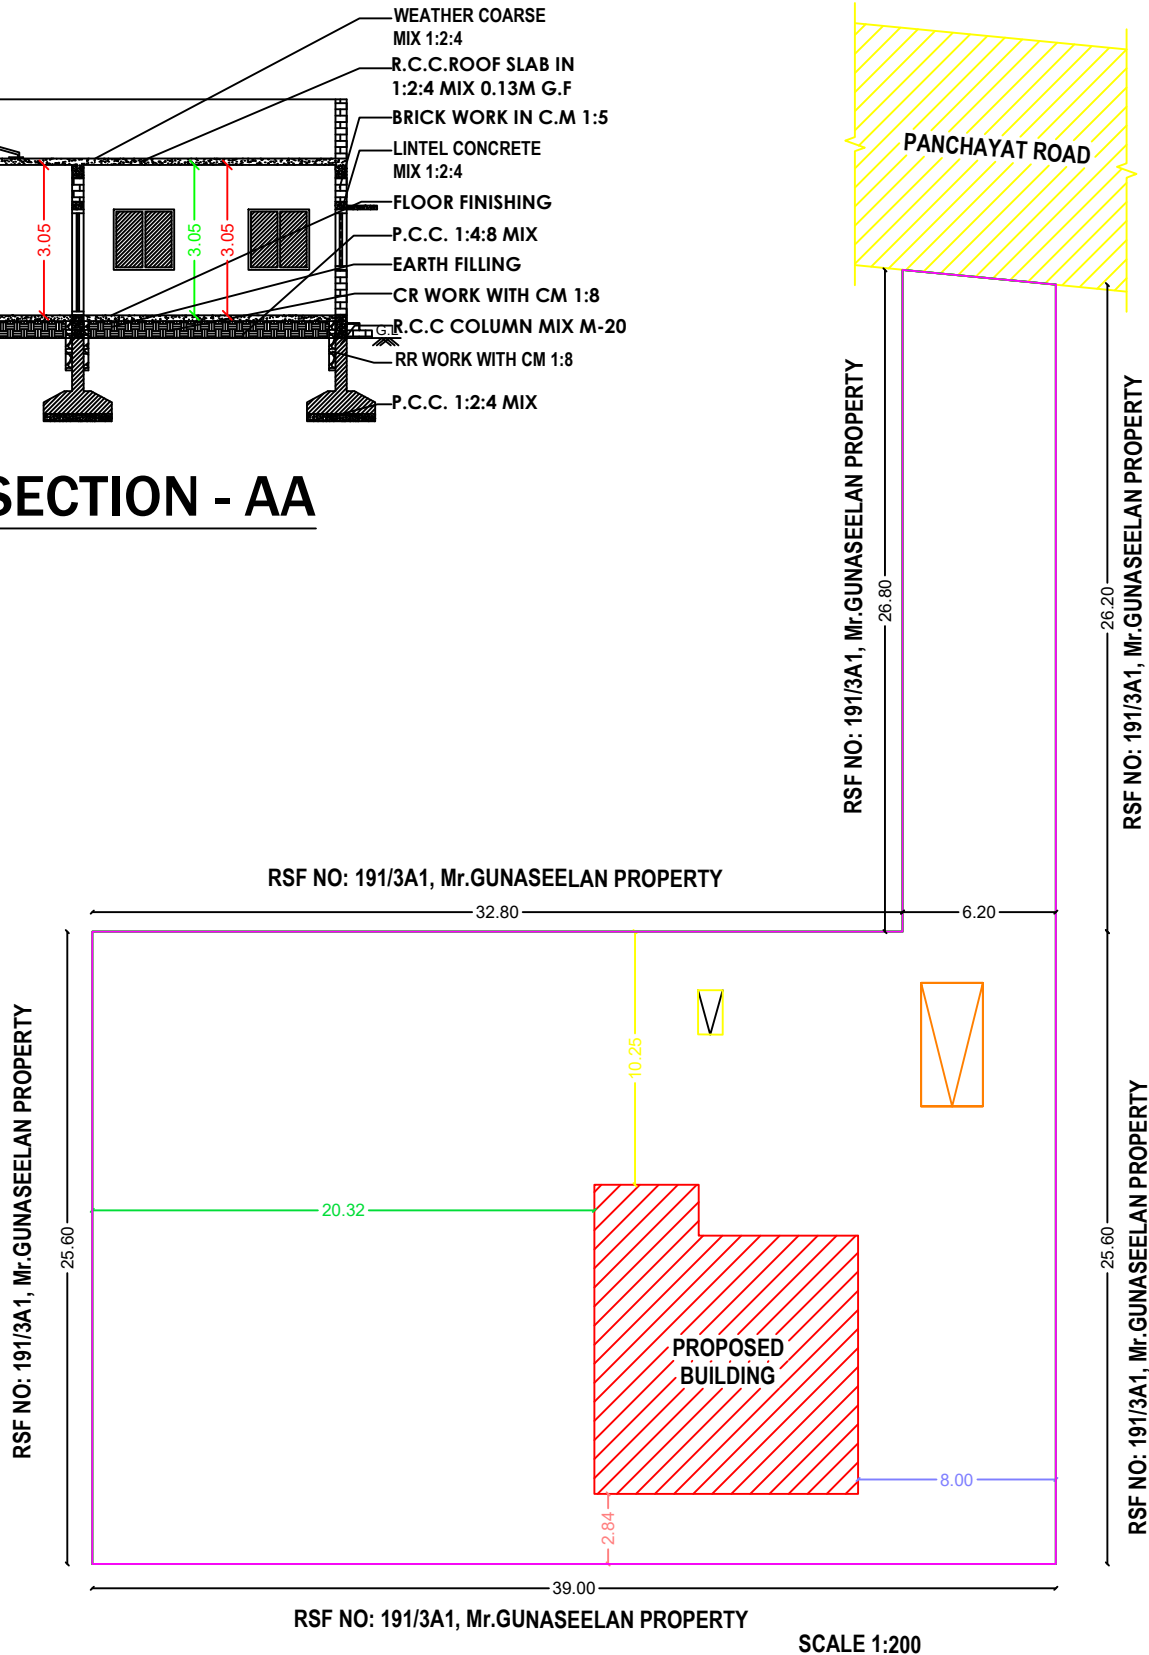

SITE PLAN

NOTE :
SCALE 1:100
ALL DIMENSIONS
ARE IN METRES

AREA DETAILS	SQ.FT	SQ.M
PLOT AREA (AS PER DOCUMENT)	12403.68	1152.34
PLOT AREA (AS PER PATTa)	12400.02	1152.00
PLOT AREA (AS PER SITE)	12515.20	1162.70
PROPOSED GROUND FLOOR AREA	1295.11	120.32
TOTAL PROPOSED FSI AREA	1295.11	120.32
TOTAL CARPET AREA	1042.05	96.81
OPEN SPACE AREA	11108.57	1032.02

JOINERY DETAILS		
SYMBOL	DESCRIPTION	IN METRE
D	DOOR	0.91 X 2.13
D1	DOOR 1	0.76 X 2.13
O	OPEN	1.00 X 2.13
W	WINDOW	1.22 X 1.22
W1	WINDOW 1	1.52 X 1.52
KW	KITCHEN WINDOW	1.22 X 0.91
V	VENTILATOR	1.22 X 0.61

PC AND FSI CALCULATION:
PLOT COVERAGE = (120.32/ 1152.34) x 100 = 10.4%
FLOOR SPACE INDEX = 120.32/ 1152.34 = 0.104 < 2.0

BUILDING PERMISSION NO: 06/2025-2026
APPLICATION NO: SWP/BPA/578746/2025
DWG SCR NO: VDISUCC1
EDCR NO: DCR720251ZM8D

LAND OWNER:

KRISHNAN G

Er. S.KRISHNAN, M.E(ENV),
Chartered Engineer & Registered Engineer(Gr-I),
28/1, 1st Floor, Sivasakthi Complex,
Patel Street , Sivagiri, Erode (Dt)
Cell : 94452 68525
REGISTERED ENGINEER



Plinth Band
3.Vertical Reinforcement at Jams Of Openings:

20 Grade Pocket
ment
3@ 150
2 TOR 8
Window/ Door

Detailed Plan Of Rainwater
Percolation & Collection Pit
G.L.
G.L.
0.31
2.74
Brick Bats
Dia
Section on "A-B"
0.91
DIA
Plan

G.L.
G.L.
Silty Clay
2'0"(0.61)
Silty Gravel
2'0"(0.61)
Soft Integrated
rock
2'0"(0.61)
Trial Pit (NTS)

Water Tank
Solar Panel
500 Lit. Capacity
L- angle Stand
Section
Solar panel
Water Tank
Plan
SOLAR DETAILS

LOCATION OF THE PLOT:
LATITUDE - 11° 08'14.4"N
LONGITUDE - 77° 48'36.3"E
Section
Cover Slab
Baffle Wall
PCC 1:4:8 6" Tk.
Inlet
Out let
Roof Slab 6" Tk.
Sand Filling 6" Tk.
Section
Plan - Septic Tank

REFERENCE:
PLOT BOUNDARY (Doc)
PLOT BOUNDARY (FMB)
PROPOSED BUILDING
RAINWATER HARVEST TANK
ACCESS ROAD
STEP DETAILS
(NTS)
T - Tread:0.30m R -Rise:0.145m W -Width:0.91m
Brick Work
Waist Slab

Eight ways to know a piece of land before you pay for it.

This report covers one part of the picture. These cover the rest, drawn from the same government records, for any property in Tamil Nadu.

LandLens One

Ask anything about a property and get an answer grounded in live government records, with the sources shown.

[/landlens/one](#)



Verify My Land

Every record check run on one property and returned as a single report.

[/landlens/verify-my-land](#)



Legal Opinion

An advocate's written opinion on the title, built on the records we pull for it.

[/landlens](#)



One Map

Every layer on one map: the parcel, its boundary, zoning, water bodies and what sits around it.

[/landlens/one/map](#)



PriceMap

What land actually changed hands for around this plot, taken from the registered deeds.

[/landlens/pricemap](#)



Build Scope

What you are allowed to build here: floor space, height, coverage and setbacks.

[/landlens/build-scope](#)



Property Tracker

Watch a property and hear about it when something new is registered against it.

[/landlens/property-tracker](#)



Deal Room

Run the transaction in one place: documents, stamping, signatures and the parties.

[/landlens/deal-room](#)



Twenty-four checks you can run yourself, at no cost.

Records and verification

The registers themselves, read for you.

Encumbrance Certificate

Patta and Chitta

Field Measurement Sketch

EC Analyzer

Bank charge check

Court case search

Seller background check

Approval check by survey

Value and duty

What it is worth and what it costs to register.

Guideline value by street

Guideline value by survey

Stamp duty and registration fees

Capital gains

Floor space index

Area unit converter

Zoning and land use

What the plan says can happen on this land.

Land use zone finder

CMDA land use check

Coastal regulation zone

Master plan check

Water bodies finder

Airport height clearance

Registers and directories

Who holds it, and which office keeps the record.

Find your registering office

Temple property check

Waqf property check

RERA register



Every free tool
/tools



Services we run
for you
/services



The LandLens
suite
/landlens/one



Every claim in this document traces back to a government record.

Legal opinions, due diligence and title verification

Building plan, layout and sub-division approvals

Completion and occupancy certificates, regularisation

Escrow, negotiation and NRI property management

Land survey, soil testing, architecture and construction

Verified RealEstate
3/350/2 Mettukuppam,
OMR Thoraipakkam,
Chennai 600 097, India
hello@verified.realestate
+91 9996 12 9996

Prepared from the registers named on the page each finding sits on. Where a register could not be read, this document says so in its place rather than leaving the gap to be read as a clean result.

